



DATE: 3/24/2021 1:06:07 PM
FILE: NP_XSEC_NORTH PARK_01.dgn

Ck:
Dw:
Ck:
Dw:

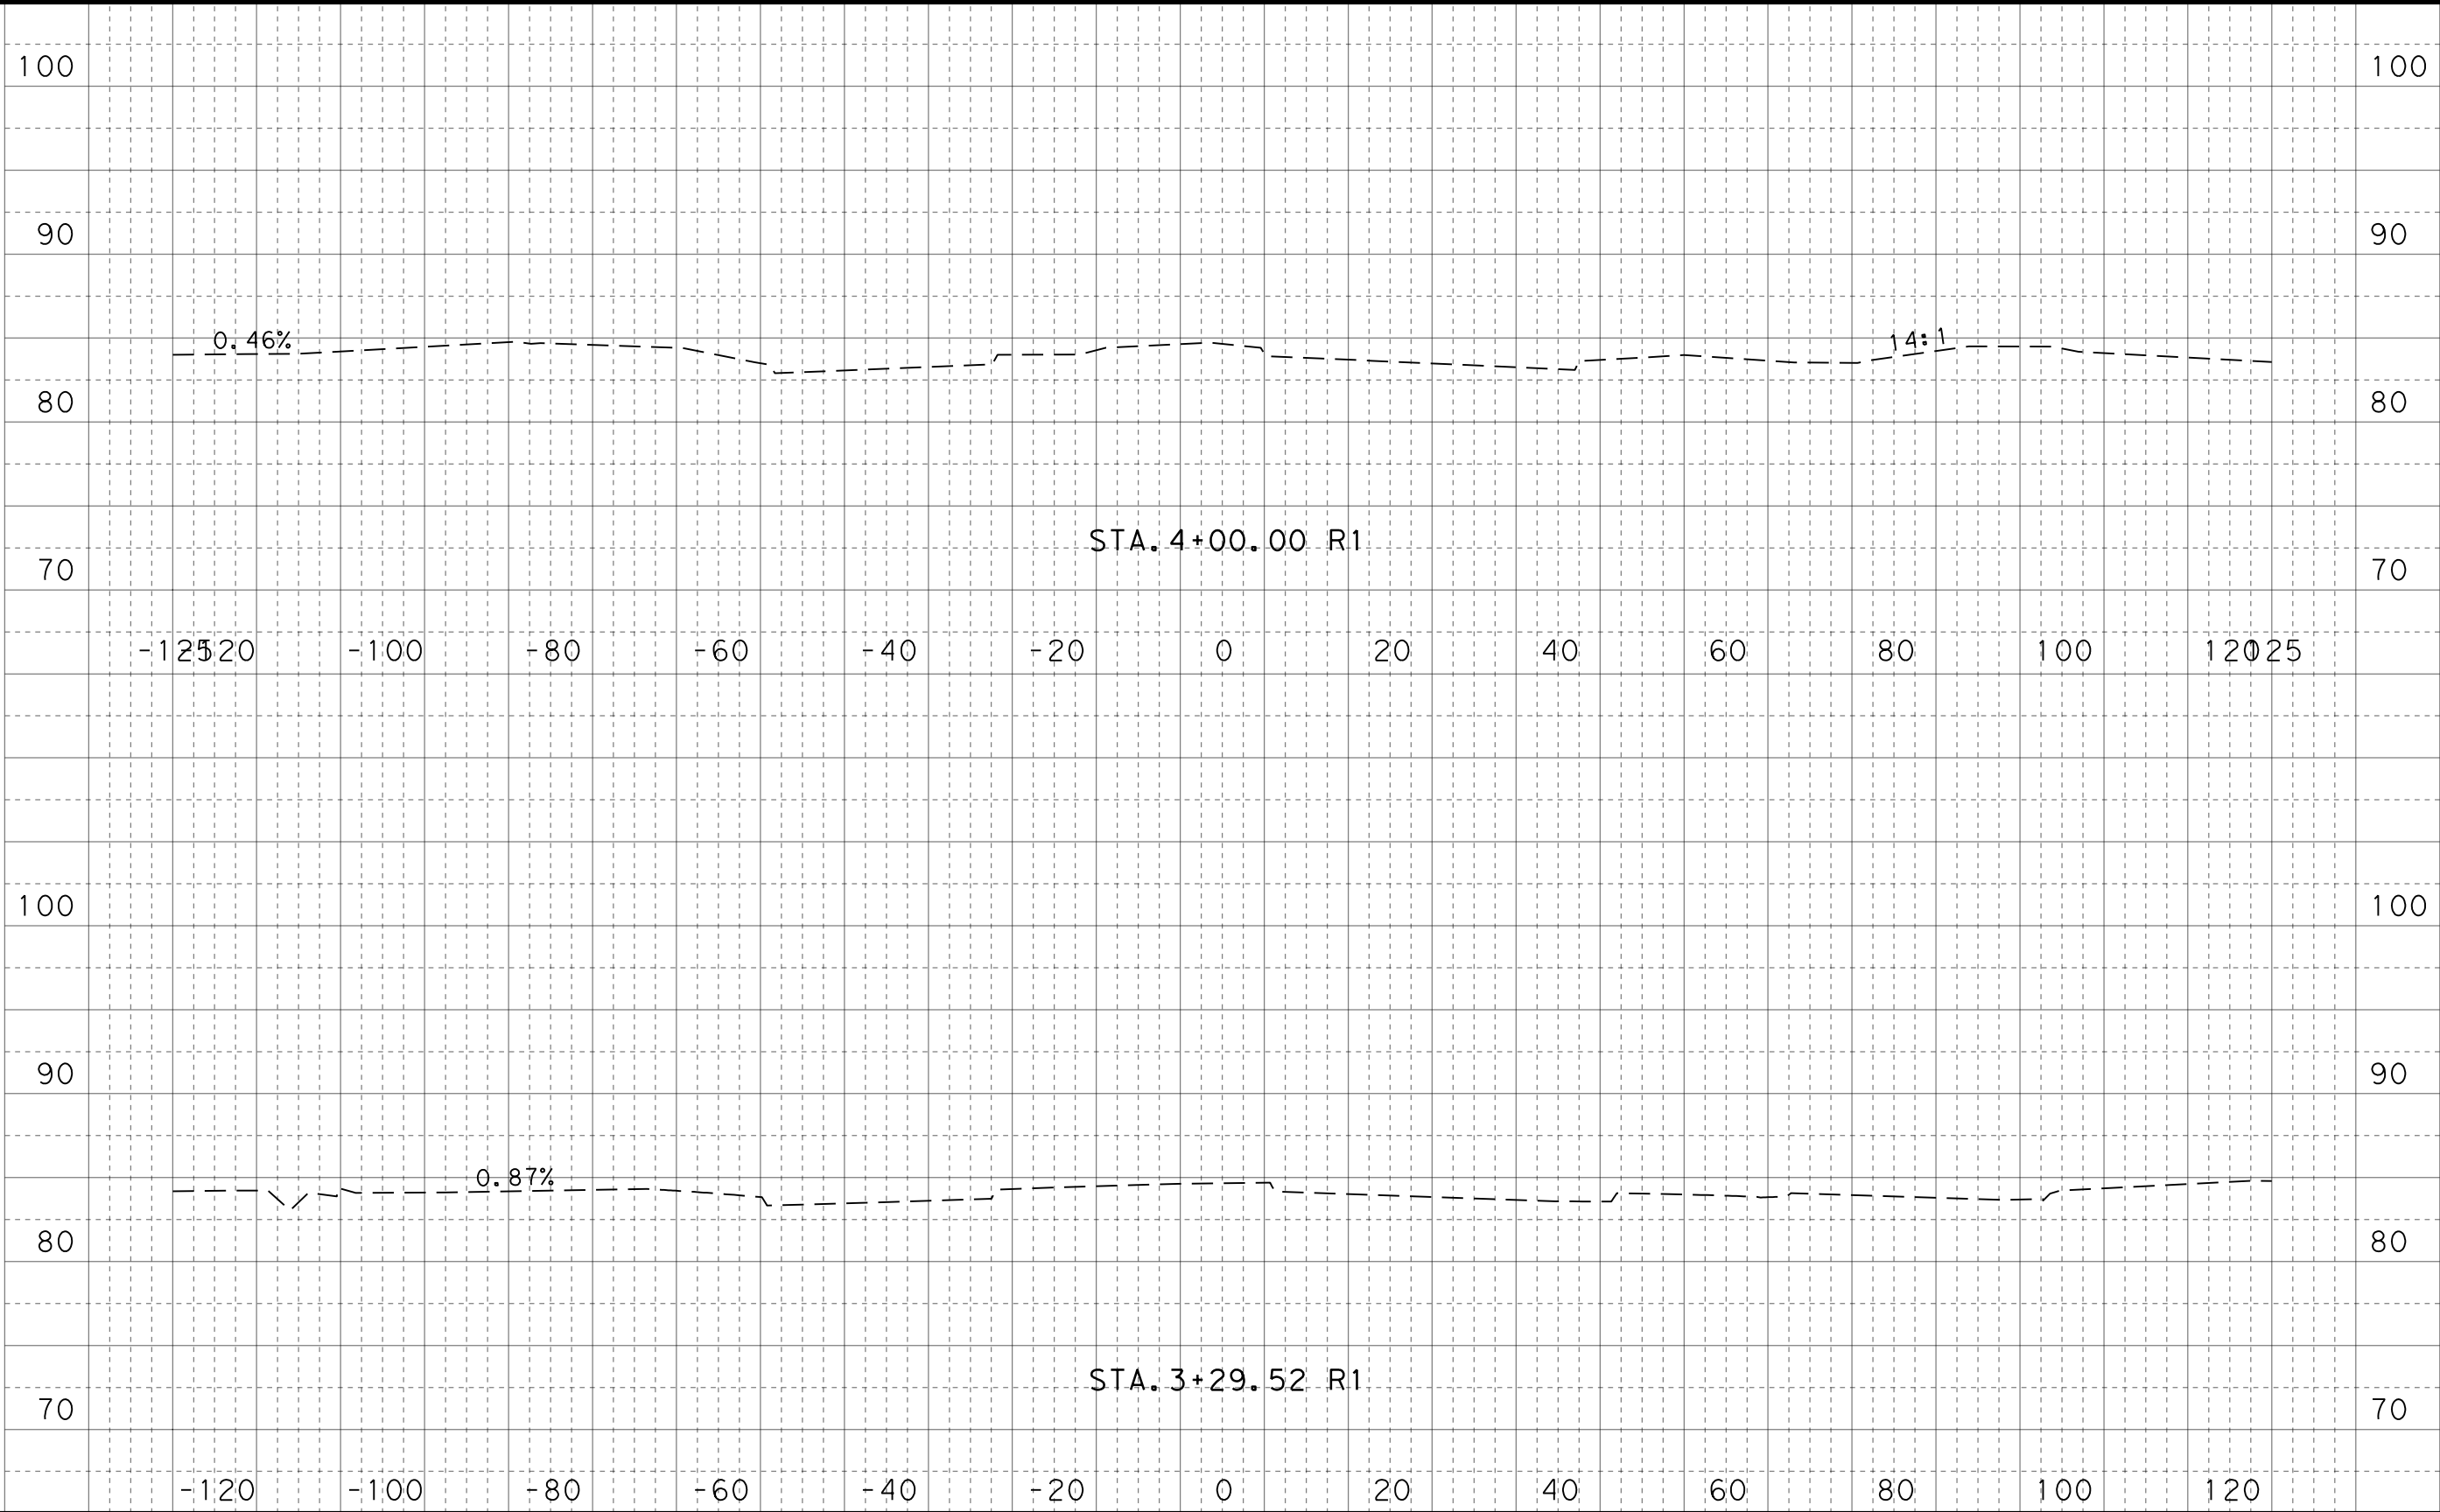

100% SUBMITTAL

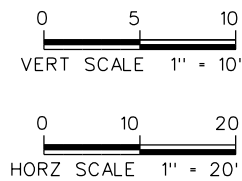

FOR INFORMATION ONLY
NOT FOR CONSTRUCTION


HNTB HNTB Corporation
The HNTB Companies
Engineers Architects Planners
TBPE Firm Registration No. 420

CONT	SECT	JOB	HIGHWAY
0912	37	232	NORTH PARK DRIVE
DIST	COUNTY		SHEET NO.
HOU	MONTGOMERY		1


NORTH PARK DRIVE
CROSS SECTIONS

DATE: 3/24/2021 1:06:15 PM
FILE: NP_XSEC_NORTH PARK_01.dgn

Ck:
Dw:
Ck:
Dw:

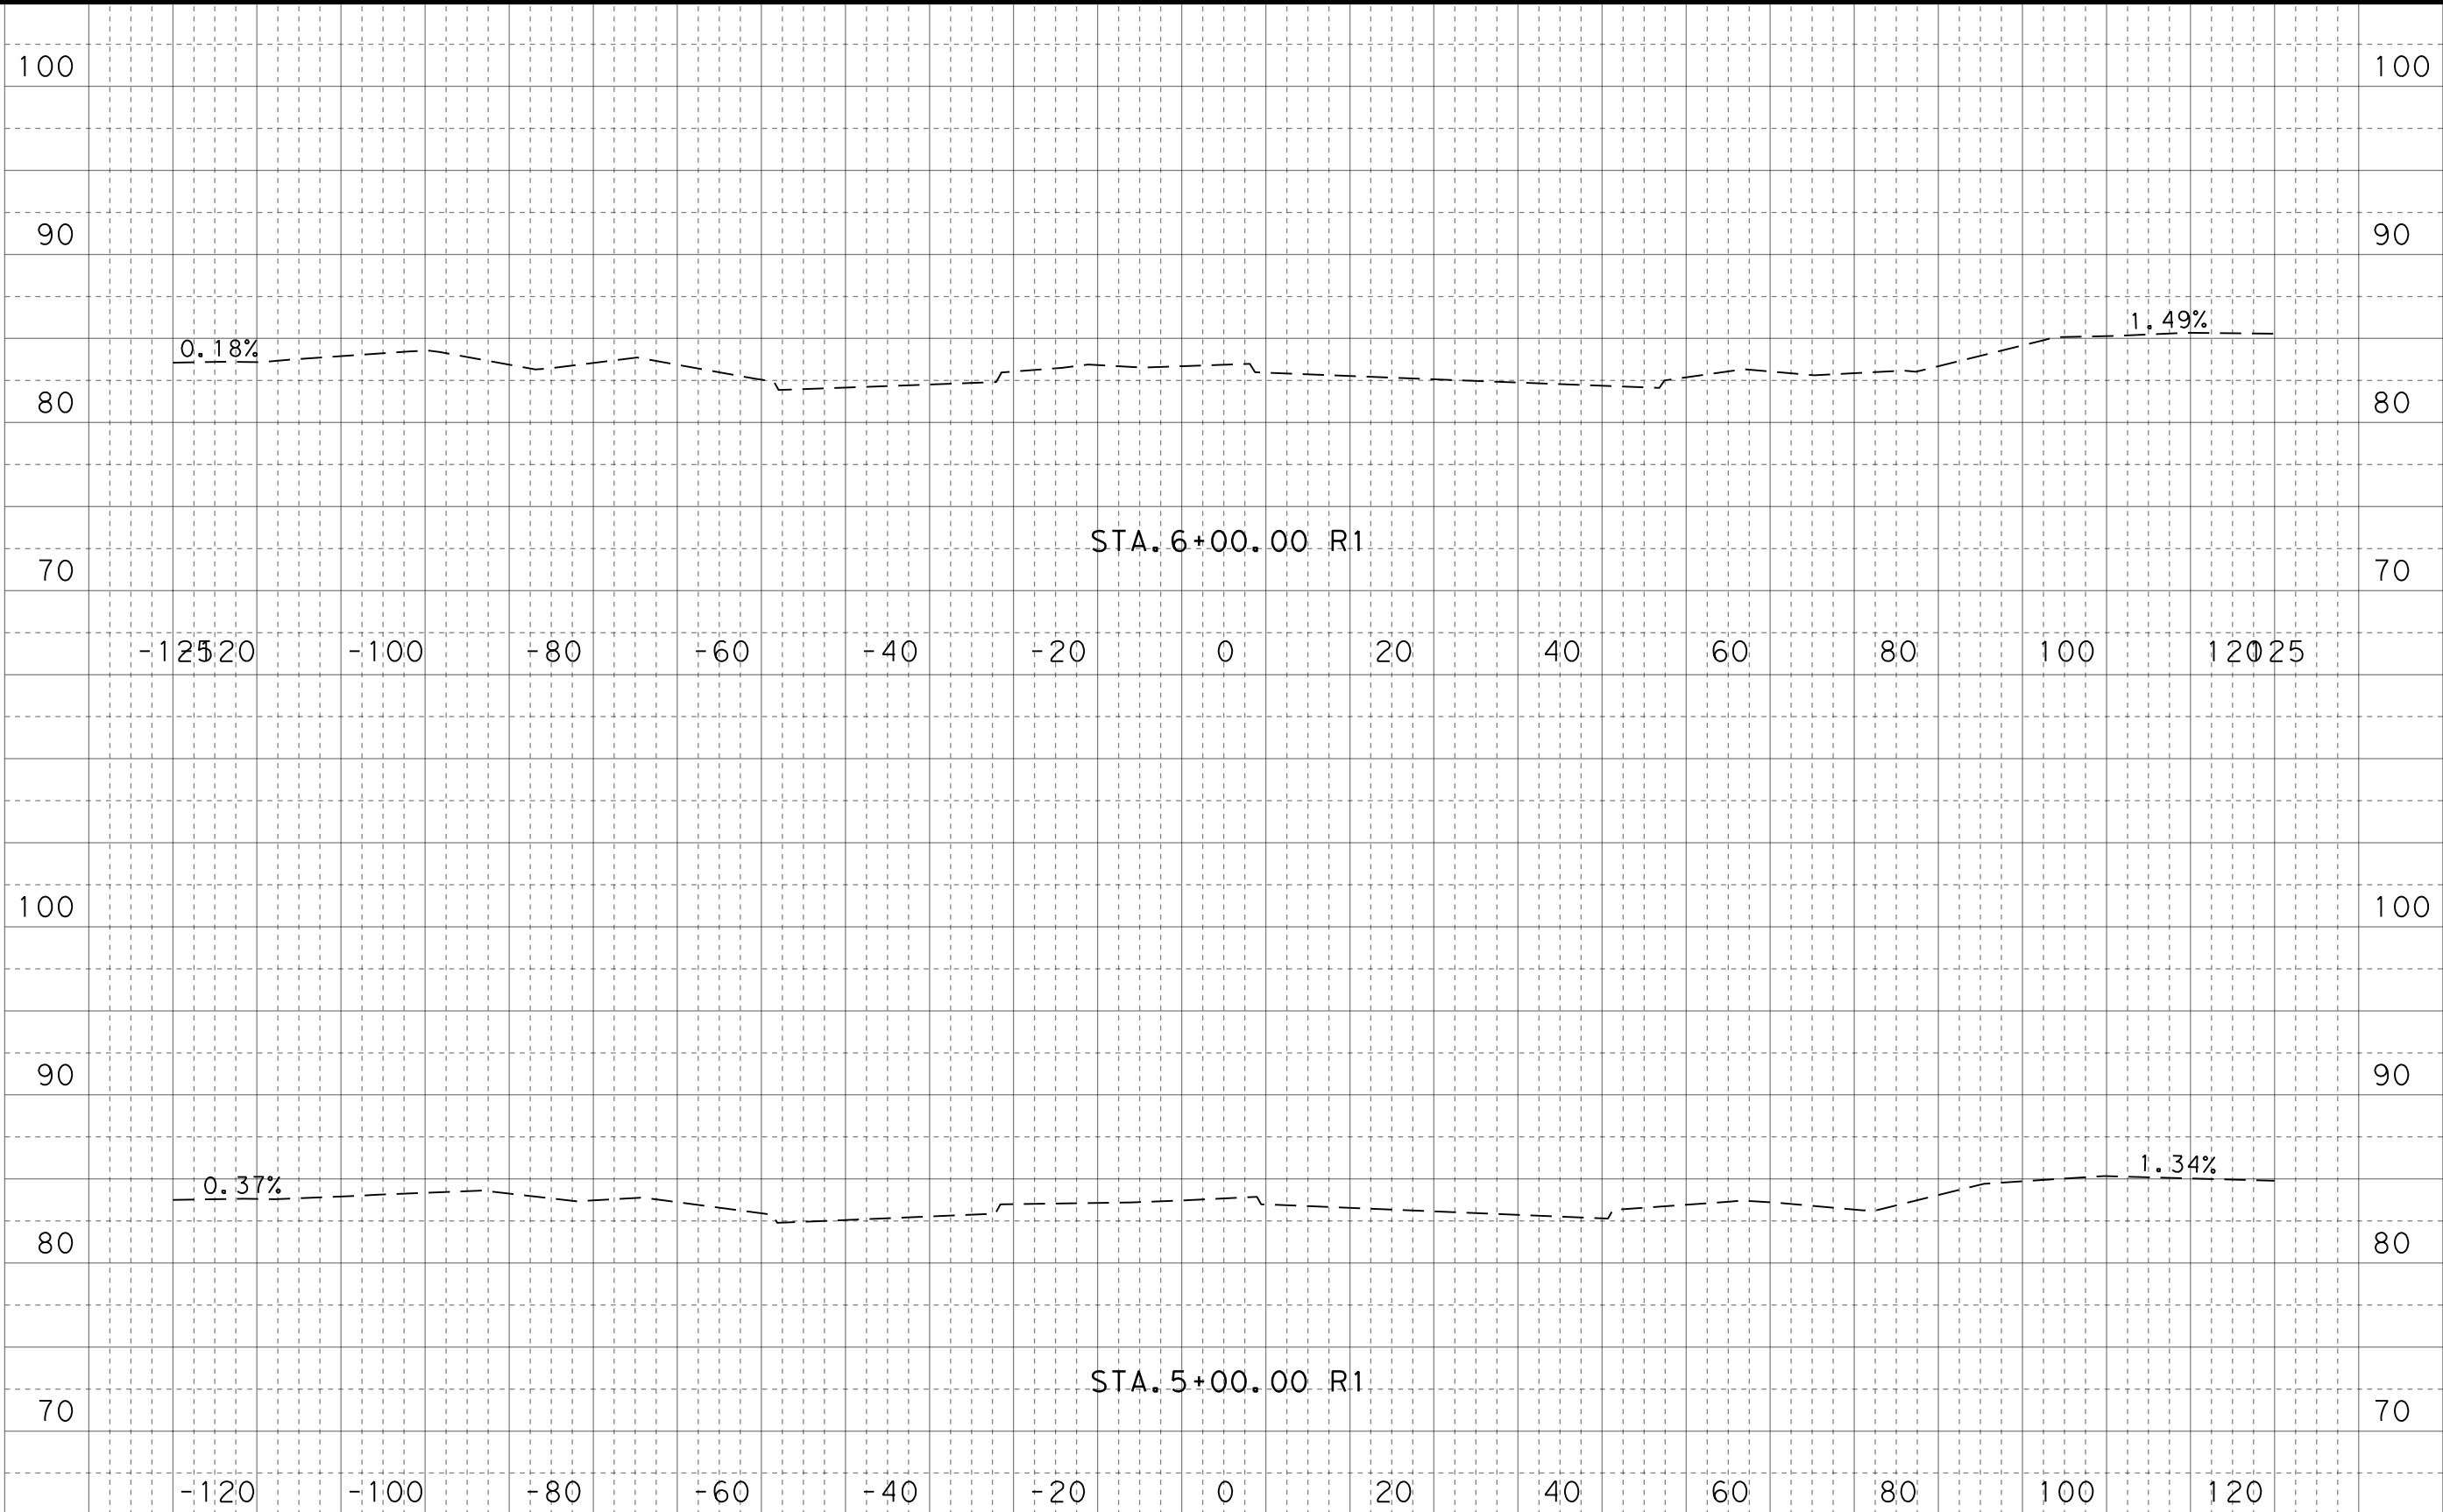

100% SUBMITTAL

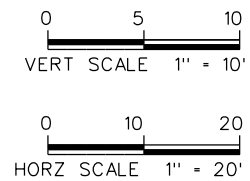

FOR INFORMATION ONLY
NOT FOR CONSTRUCTION


HNTB HNTB Corporation
The HNTB Companies
Engineers Architects Planners
TBPE Firm Registration No. 420

CONT	SECT	JOB	HIGHWAY
0912	37	232	NORTH PARK DRIVE
DIST	COUNTY		SHEET NO.
HOU	MONTGOMERY		2


NORTH PARK DRIVE
CROSS SECTIONS

DATE: 3/24/2021 1:06:22 PM
FILE: NP_XSEC_NORTH PARK_01.dgn

Ck:
Dw:
Ck:
Dw:

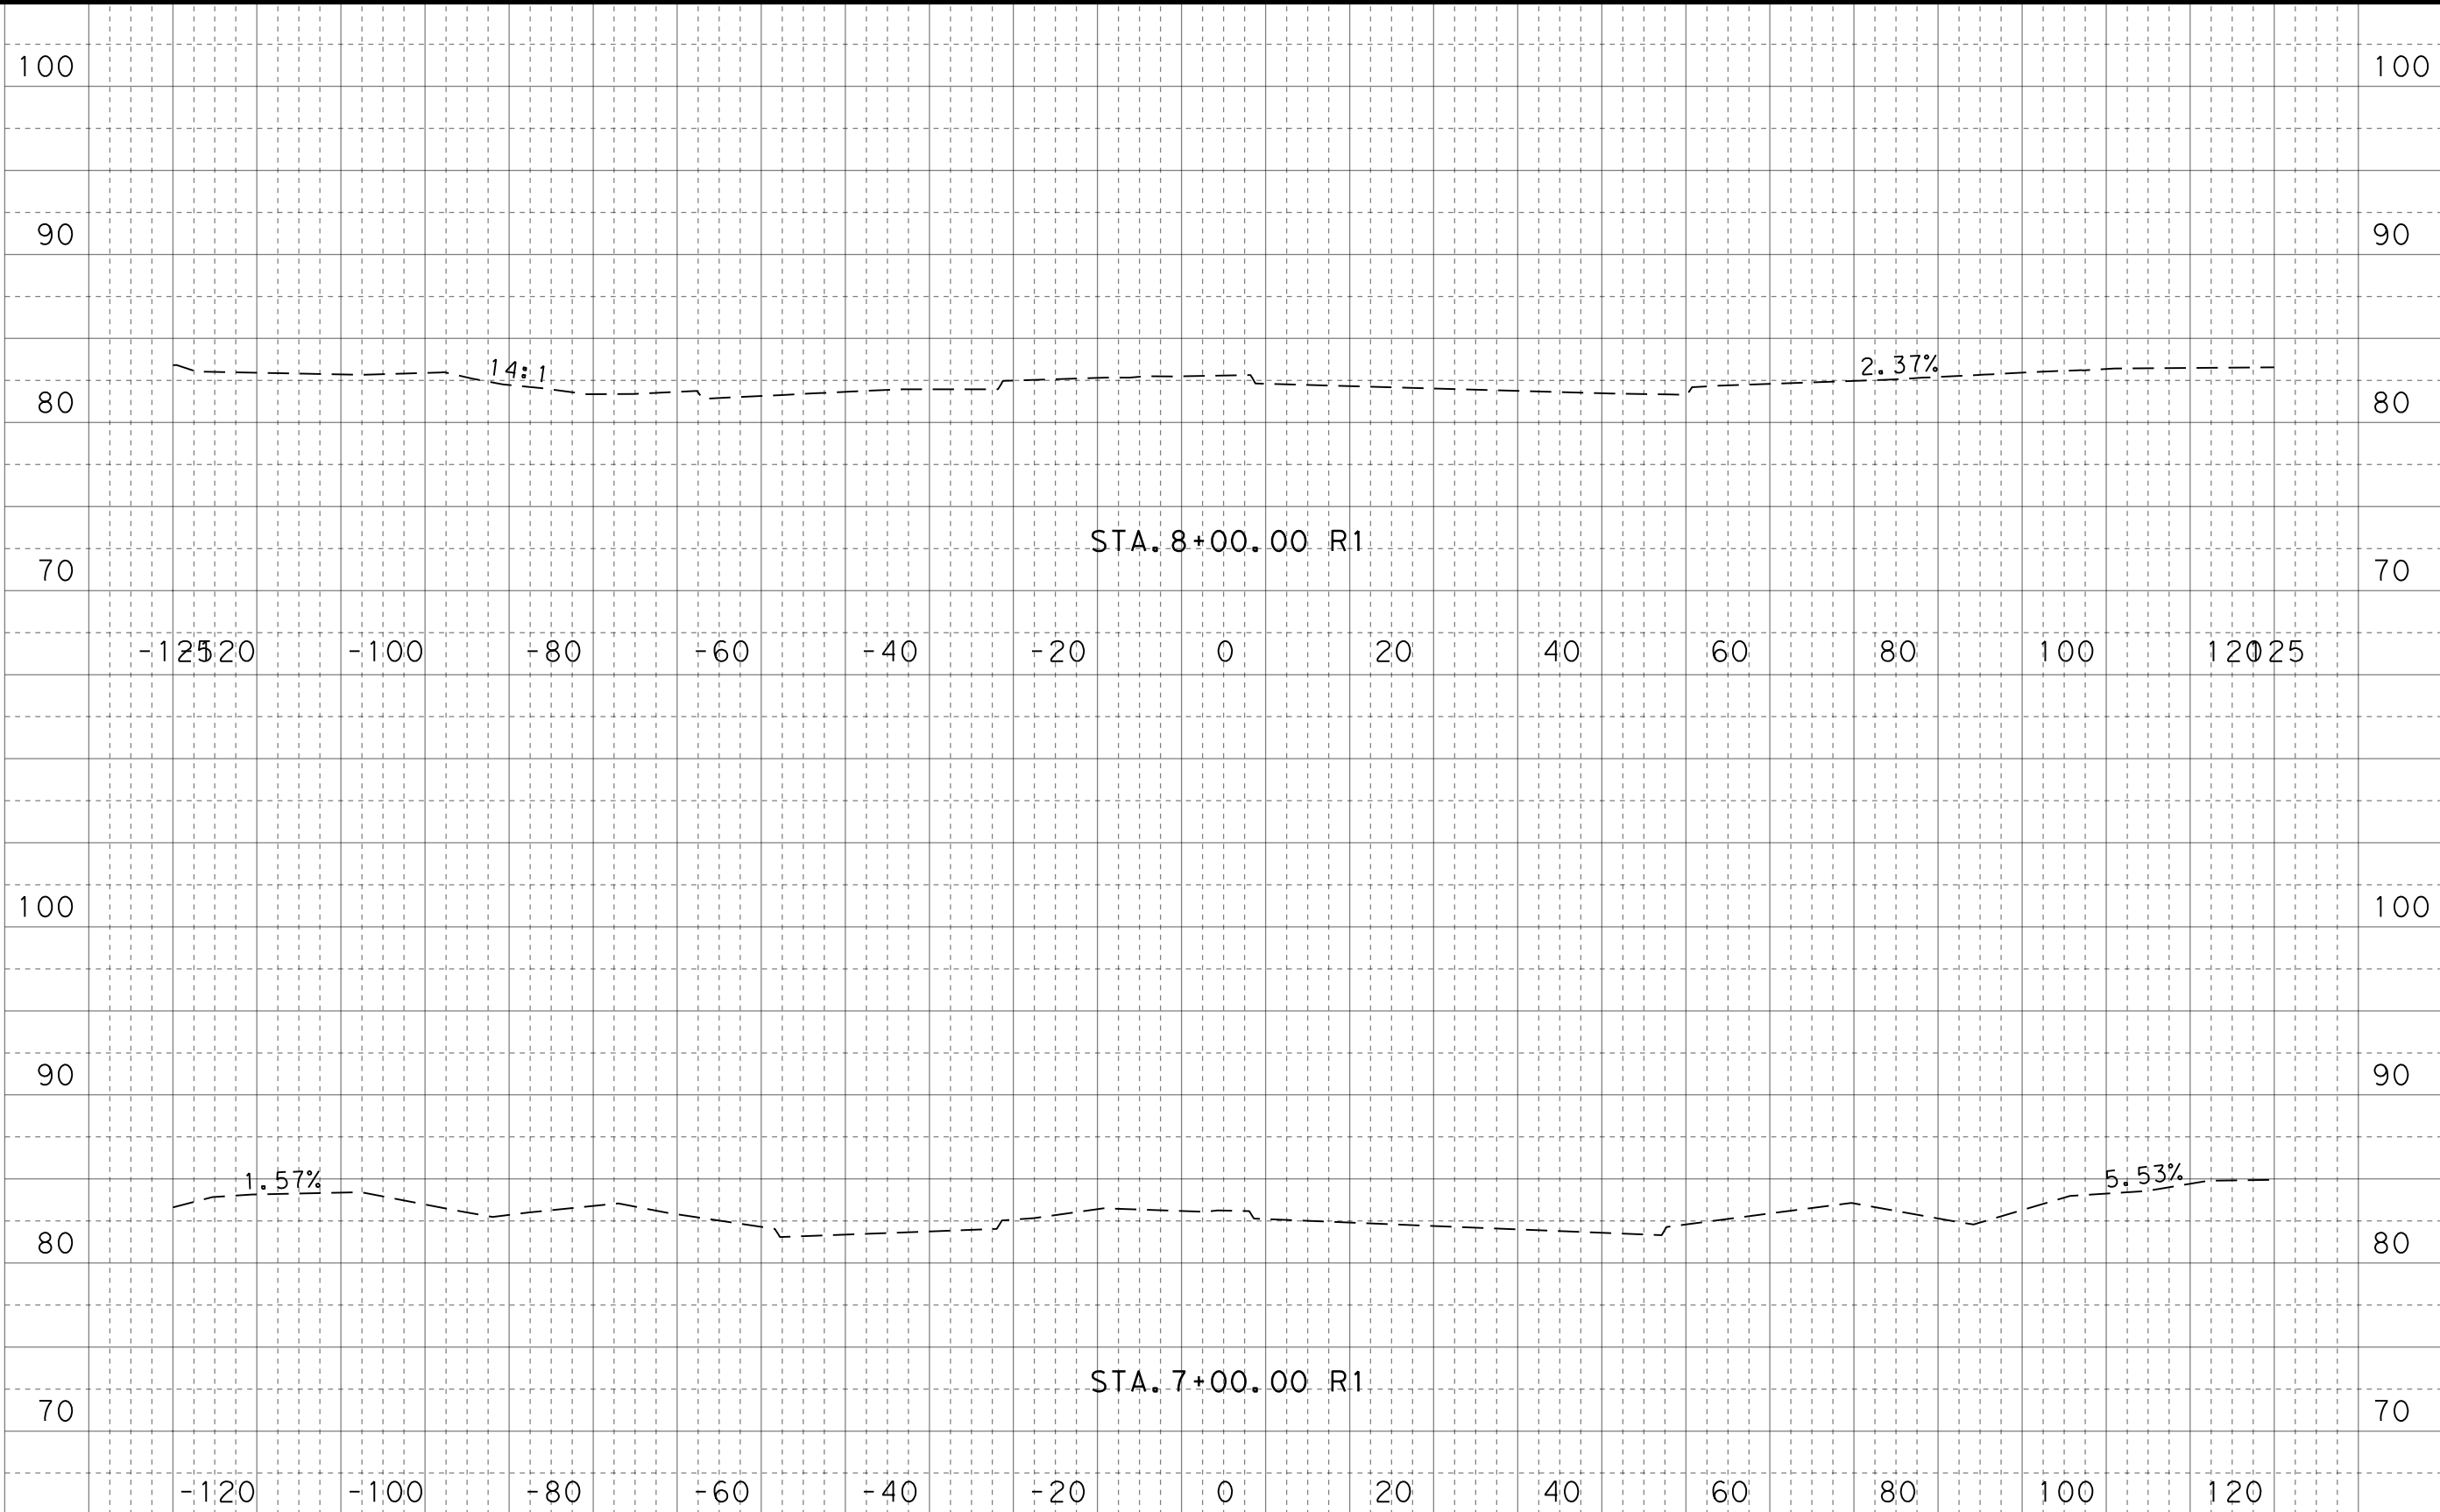

100% SUBMITTAL

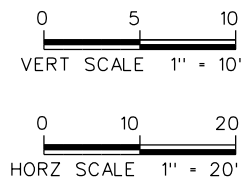

FOR INFORMATION ONLY
NOT FOR CONSTRUCTION


HNTB HNTB Corporation
The HNTB Companies
Engineers Architects Planners
TBPE Firm Registration No. 420

CONT	SECT	JOB	HIGHWAY
0912	37	232	NORTH PARK DRIVE
DIST	COUNTY		SHEET NO.
HOU	MONTGOMERY		3


NORTH PARK DRIVE
CROSS SECTIONS

DATE: 3/24/2021 1:06:34 PM
FILE: NP_XSEC_NORTH PARK_01.dgn

Ck:
Dw:
Ck:
Dw:

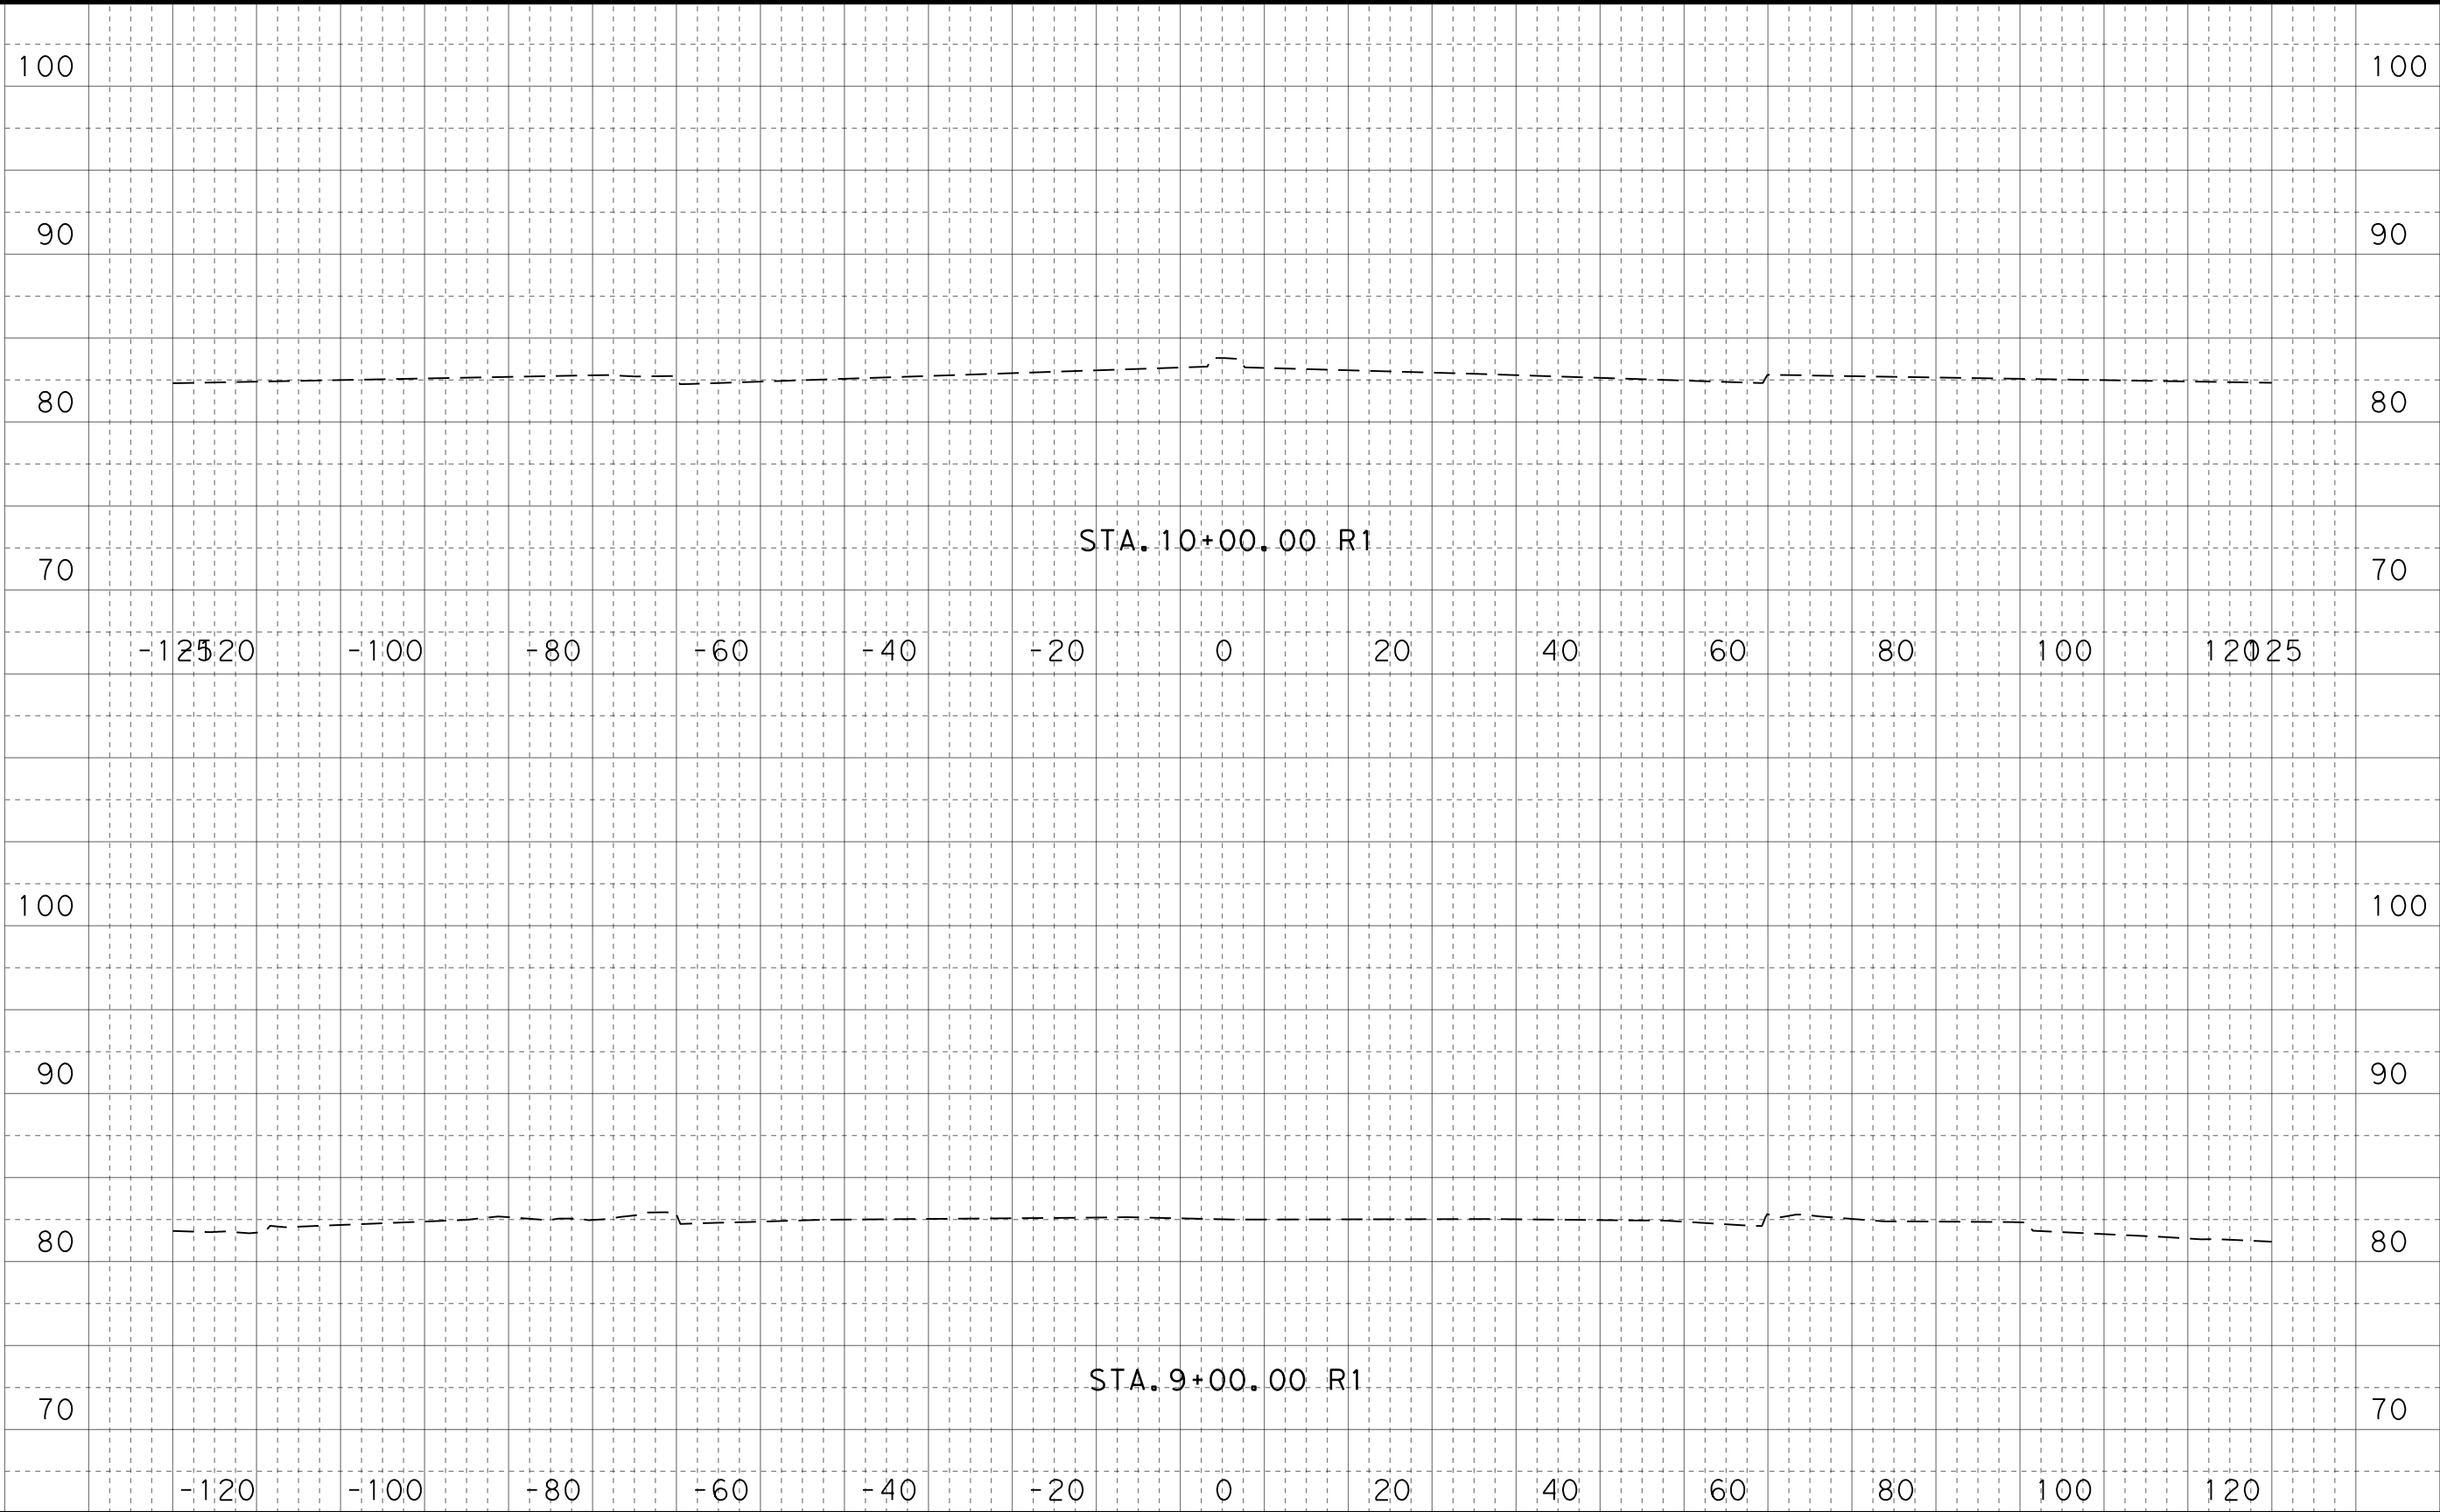

100% SUBMITTAL

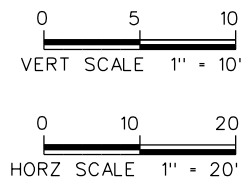

FOR INFORMATION ONLY
NOT FOR CONSTRUCTION


HNTB HNTB Corporation
The HNTB Companies
Engineers Architects Planners
TBPE Firm Registration No. 420

CONT	SECT	JOB	HIGHWAY
0912	37	232	NORTH PARK DRIVE
DIST	COUNTY		SHEET NO.
HOU	MONTGOMERY		4


NORTH PARK DRIVE
CROSS SECTIONS

DATE: 3/24/2021 1:06:49 PM
FILE: NP_XSEC_NORTH PARK_01.dgn

DW: Ck: Ck: Ck:

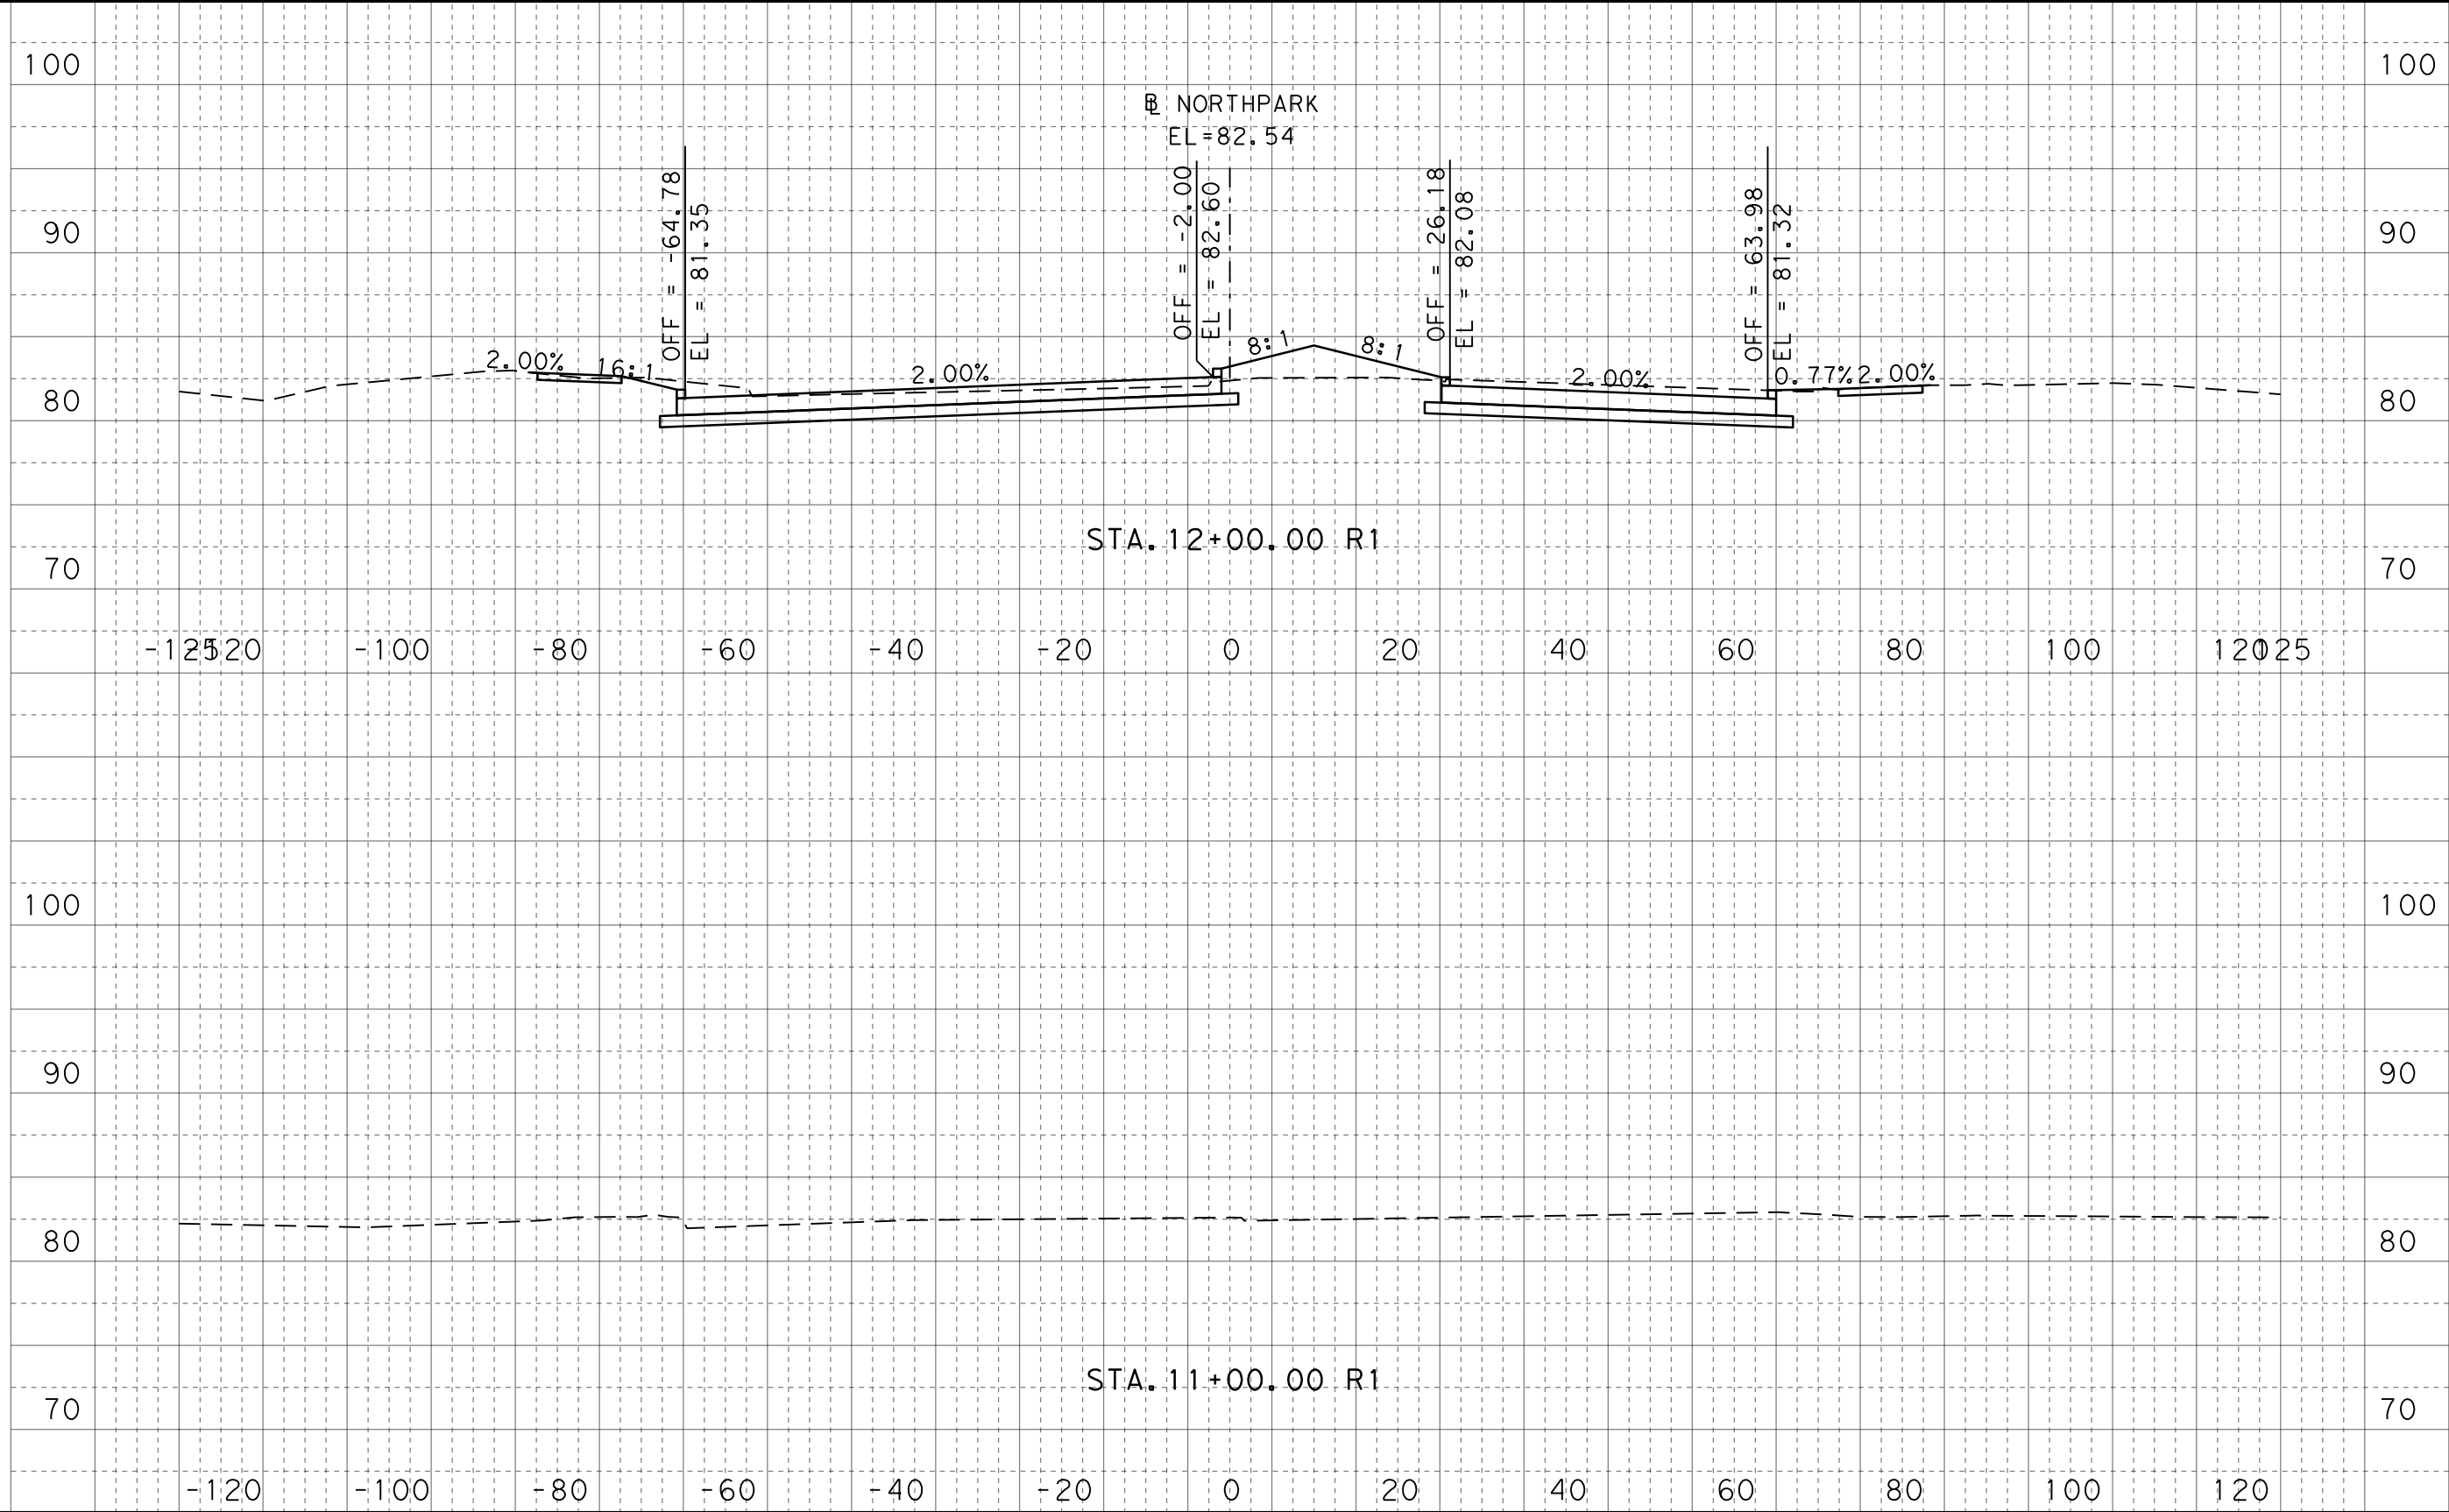

100% SUBMITTAL

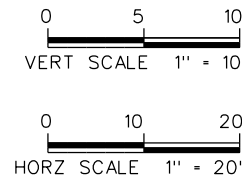

FOR INFORMATION ONLY
NOT FOR CONSTRUCTION


HNTB HNTB Corporation
The HNTB Companies
Engineers Architects Planners
TBPE Firm Registration No. 420

CONT	SECT	JOB	HIGHWAY
0912	37	232	NORTH PARK DRIVE
DIST	COUNTY		SHEET NO.
HOU	MONTGOMERY		5


NORTH PARK DRIVE
CROSS SECTIONS

DATE: 3/24/2021 1:07:01 PM
FILE: NP_XSEC_NORTH PARK_01.dgn

Ck:
Dw:
Ck:
Dw:

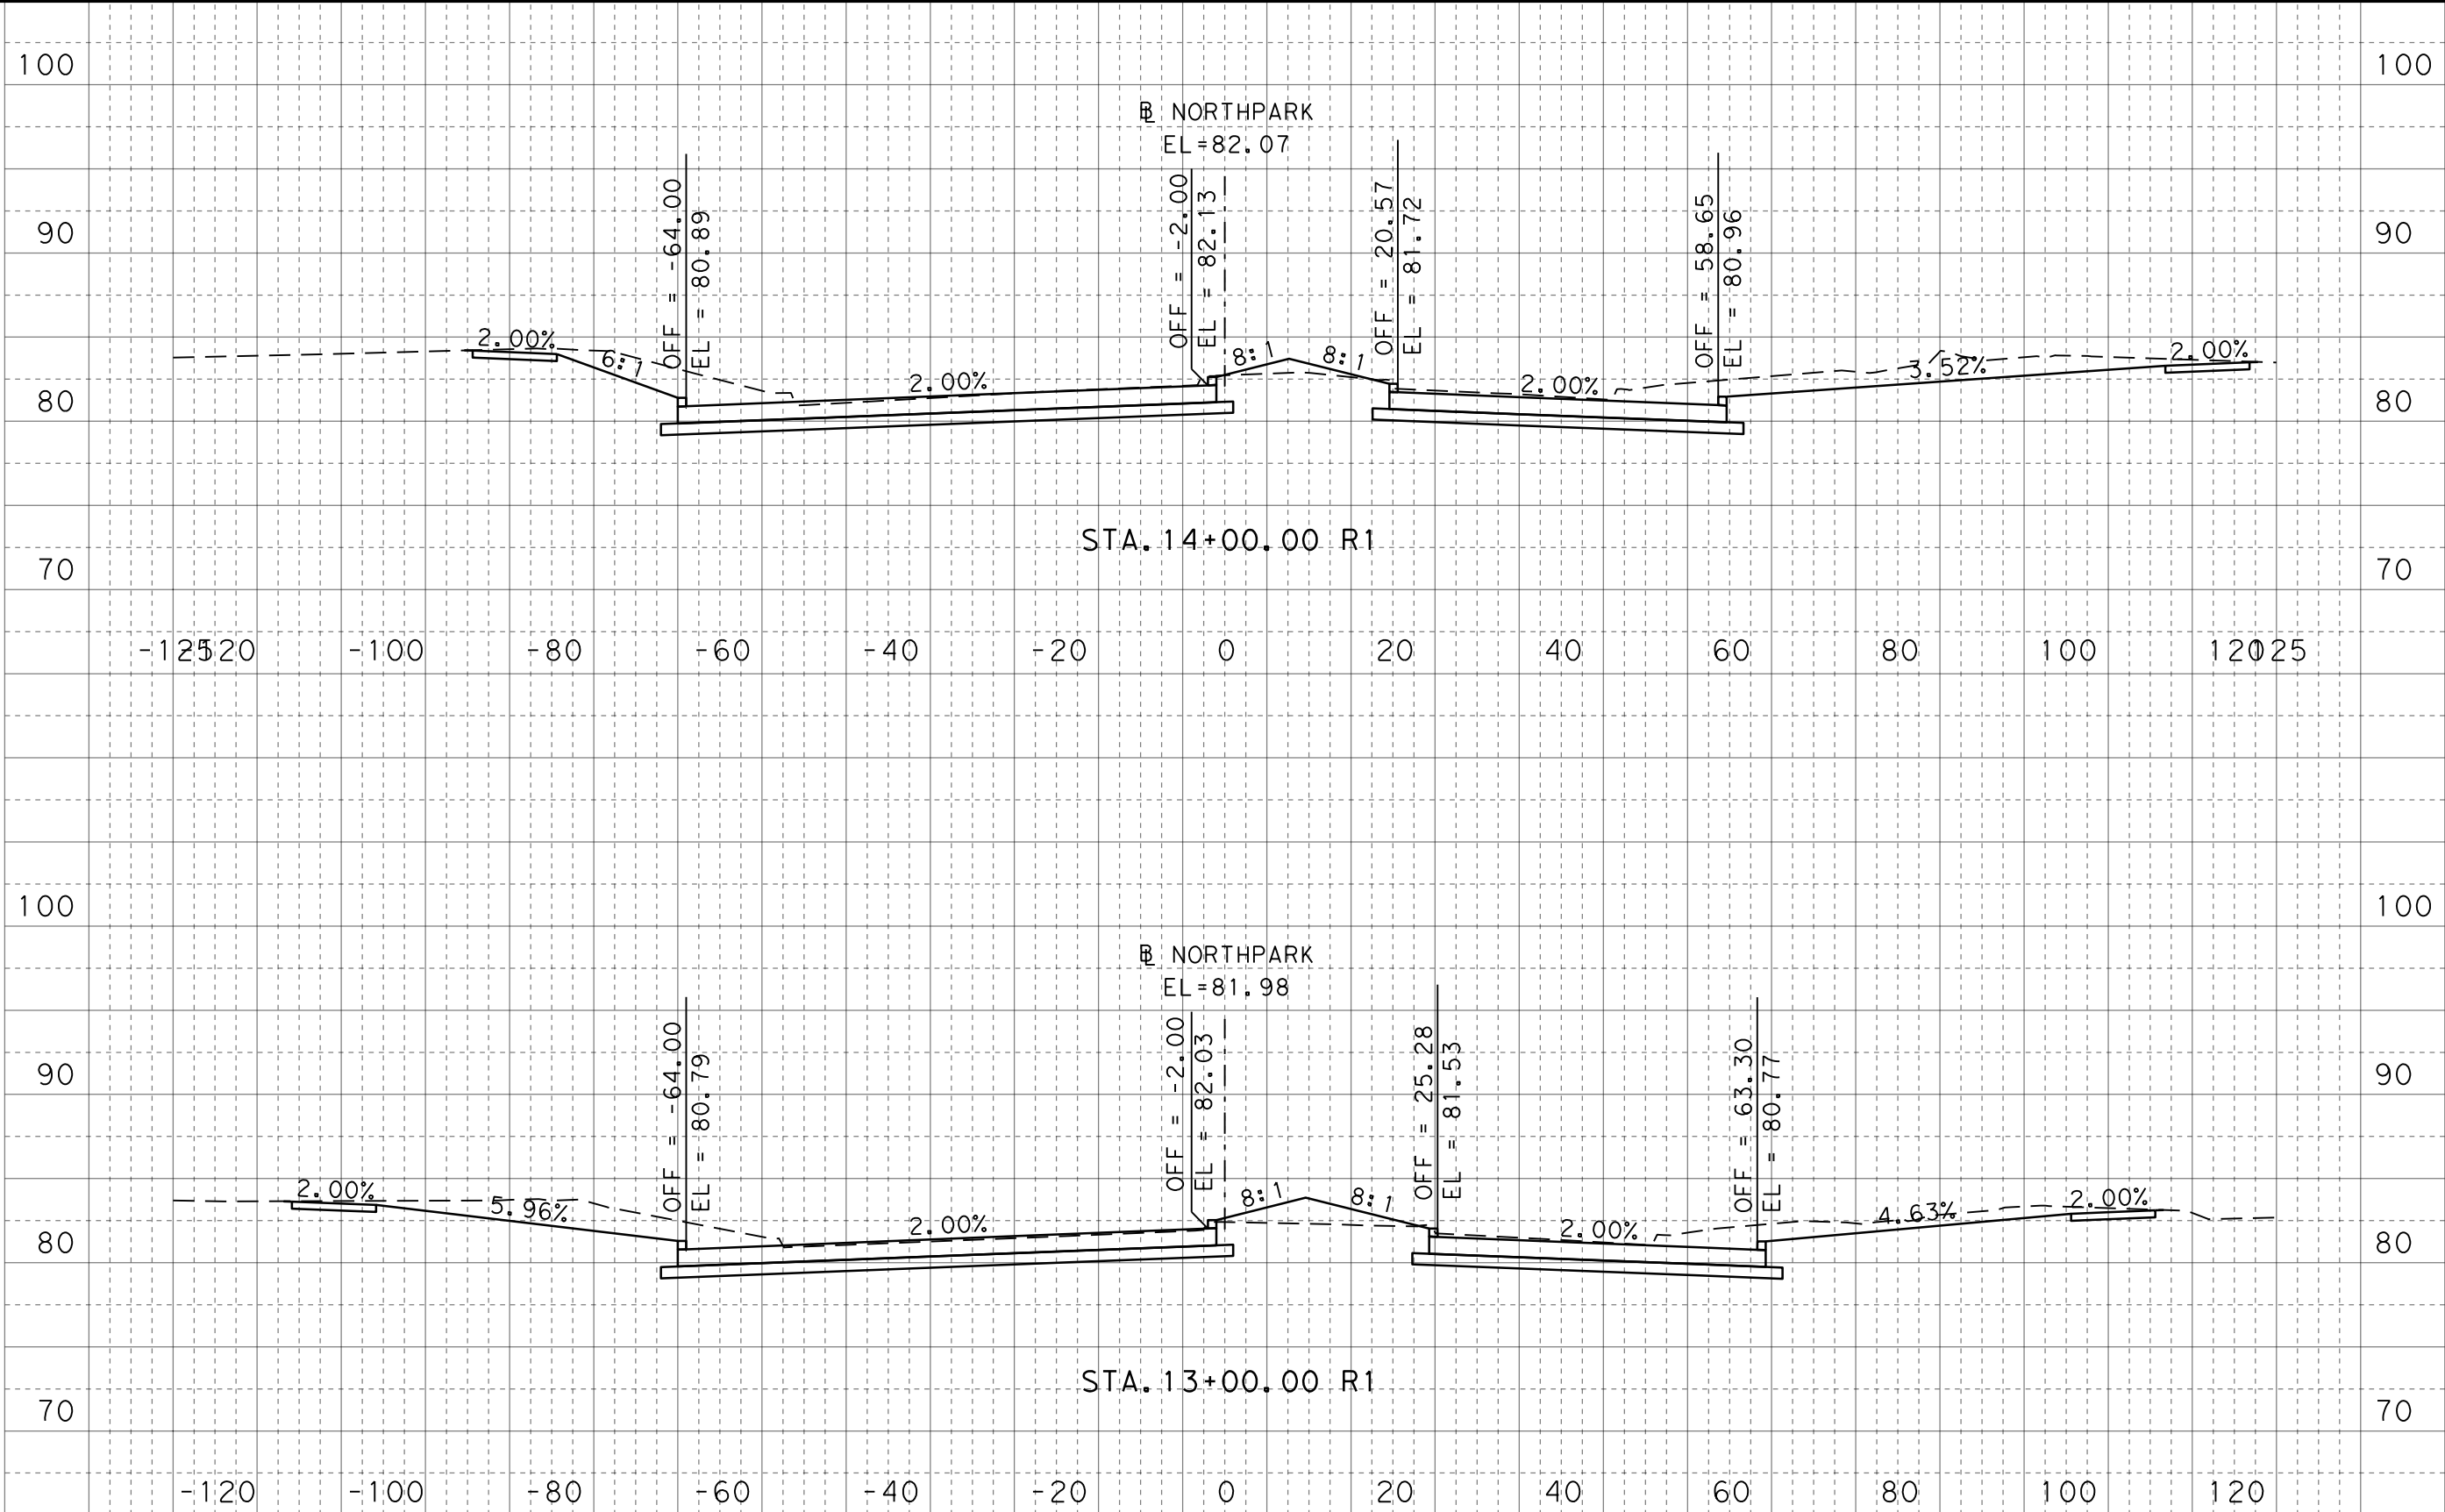

100% SUBMITTAL

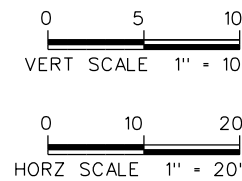

FOR INFORMATION ONLY
NOT FOR CONSTRUCTION


HNTB HNTB Corporation
The HNTB Companies
Engineers Architects Planners
TBPE Firm Registration No. 420

CONT	SECT	JOB	HIGHWAY
0912	37	232	NORTH PARK DRIVE
DIST	COUNTY		SHEET NO.
HOU	MONTGOMERY		6


NORTH PARK DRIVE
CROSS SECTIONS

DATE: 3/24/2021 1:07:10 PM
FILE: NP_XSEC_NORTH PARK_01.dgn

Ck:
Dw:
Ck:
Dw:

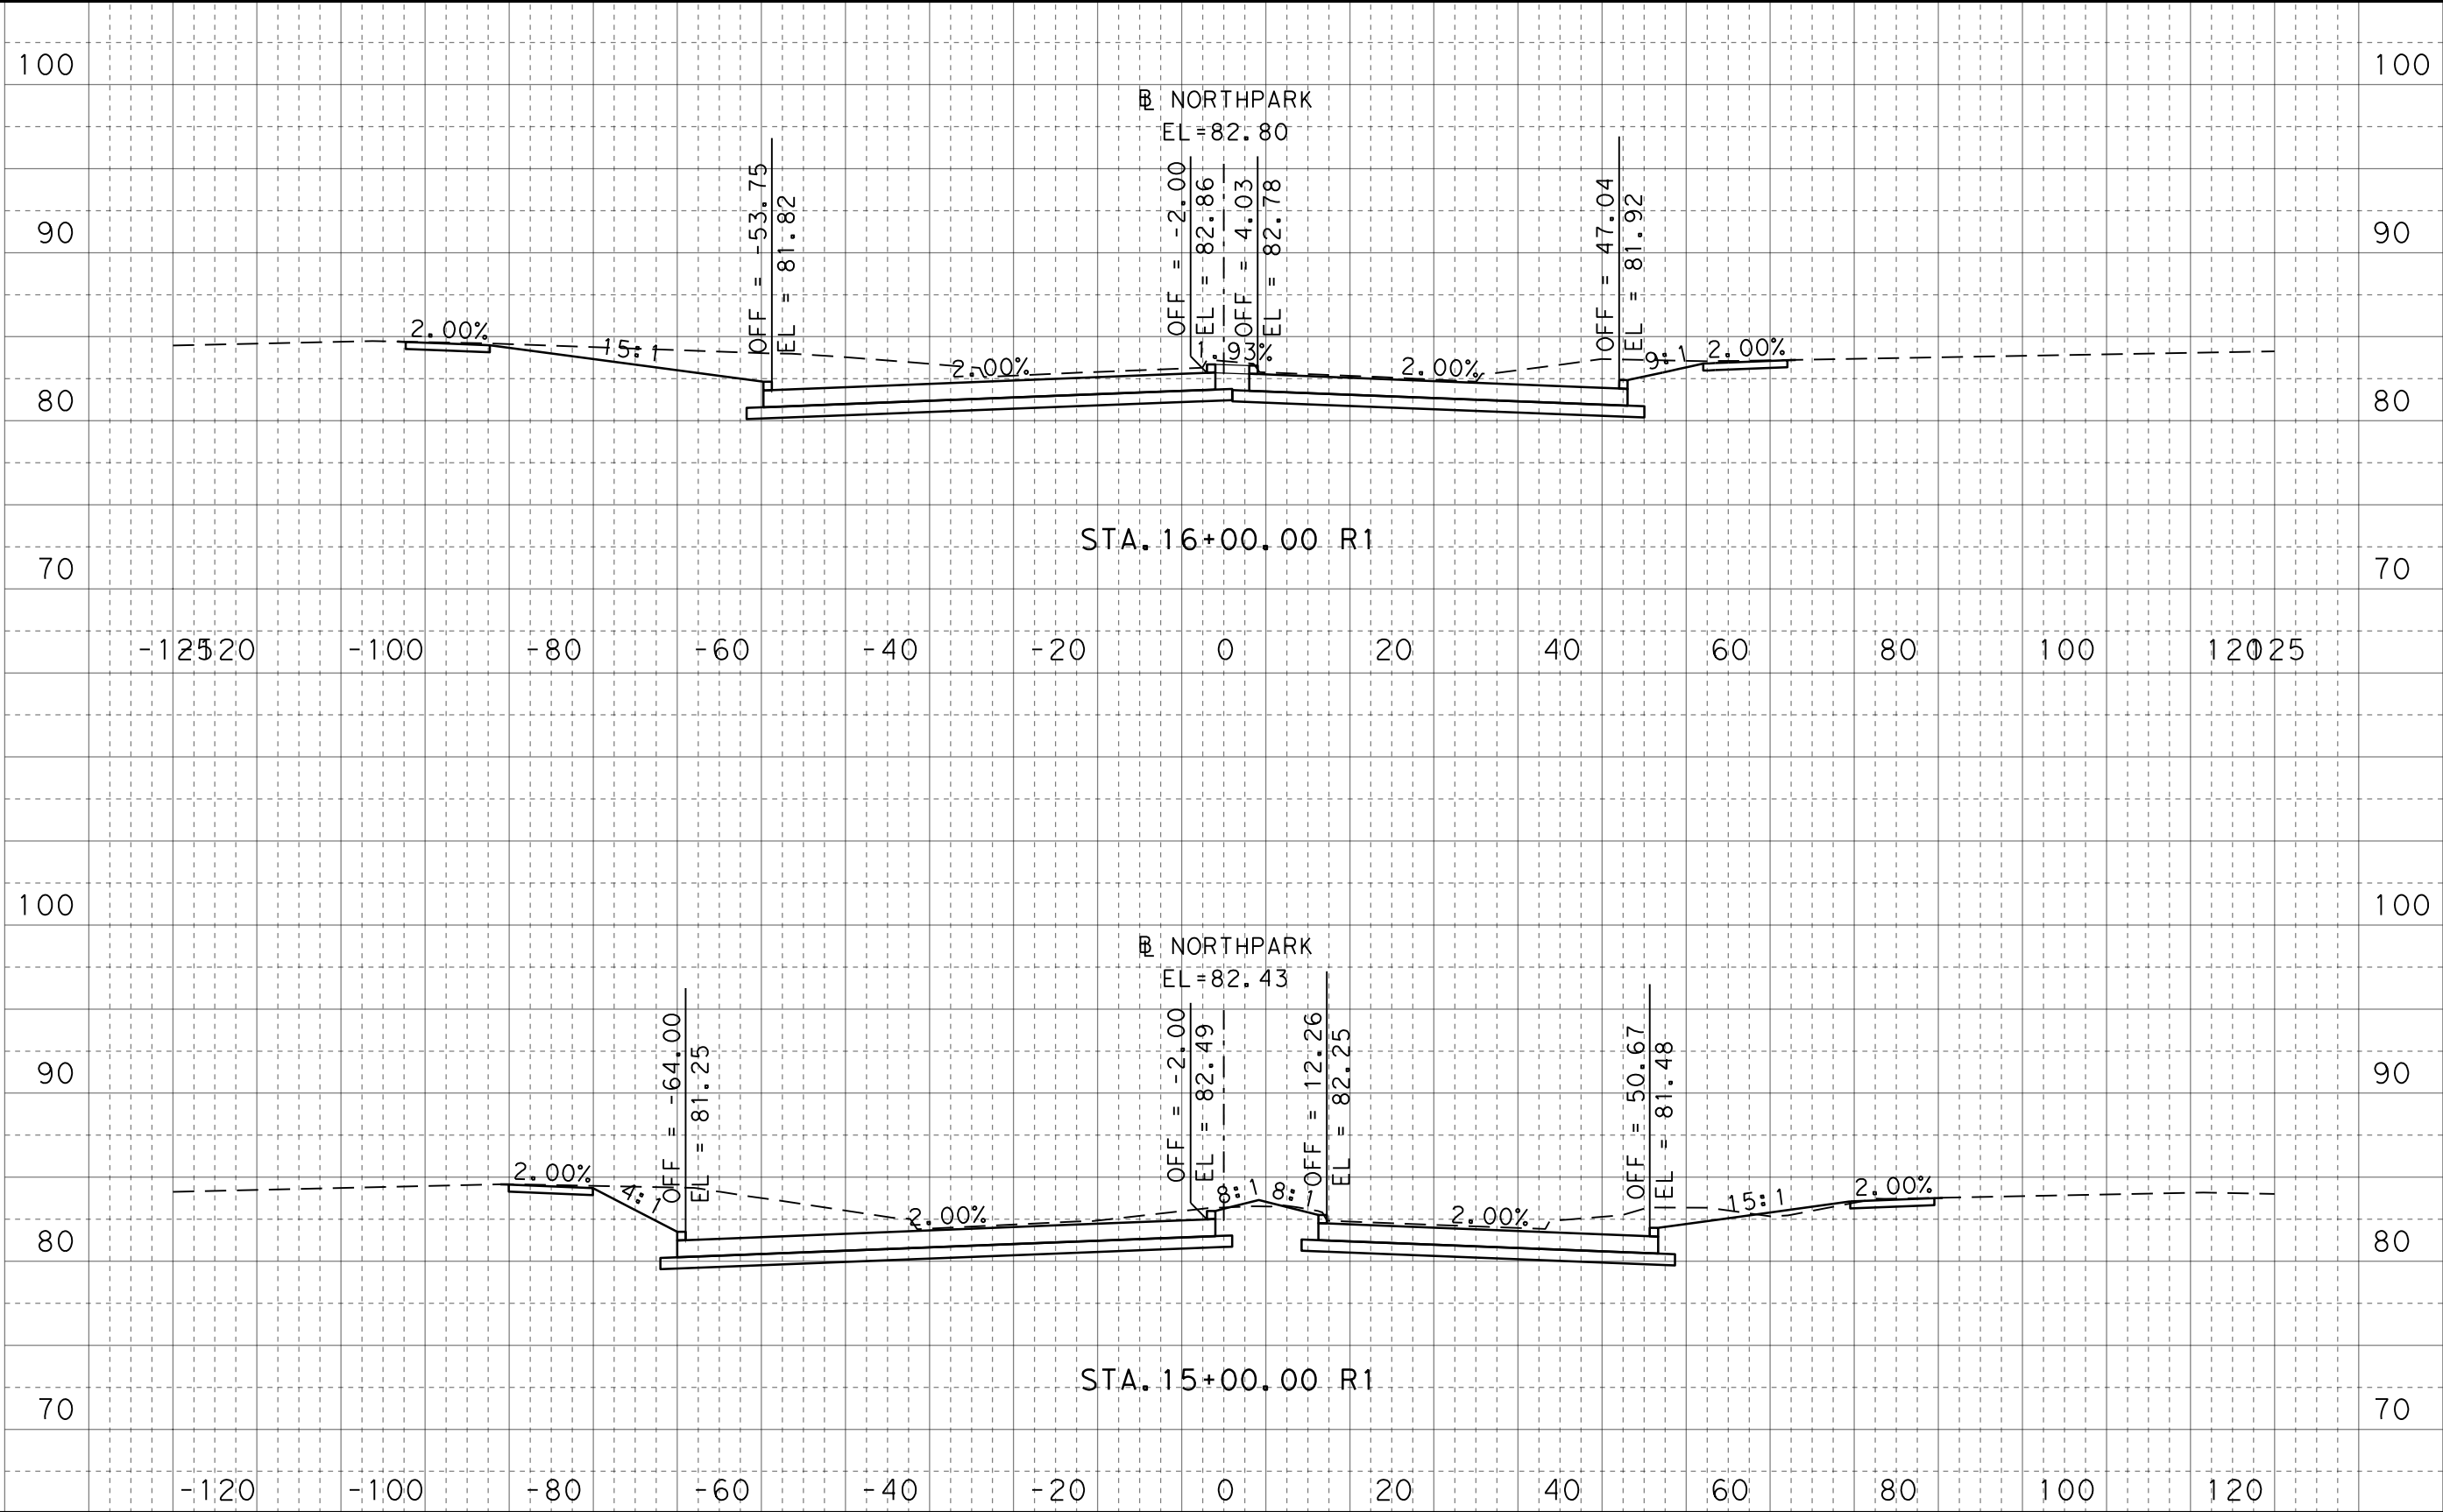

100% SUBMITTAL

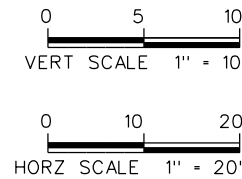

FOR INFORMATION ONLY
NOT FOR CONSTRUCTION



HNTB HNTB Corporation
The HNTB Companies
Engineers Architects Planners
TBPE Firm Registration No. 420

CONT	SECT	JOB	HIGHWAY
0912	37	232	NORTH PARK DRIVE
DIST	COUNTY		SHEET NO.
HOU	MONTGOMERY		7

NORTH PARK DRIVE
CROSS SECTIONS

DATE: 3/24/2021 1:07:18 PM
FILE: NP_XSEC_NORTH PARK_01.dgn

Dw: Ck: Dw: Ck:

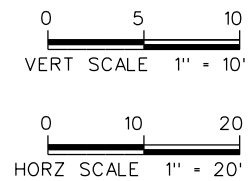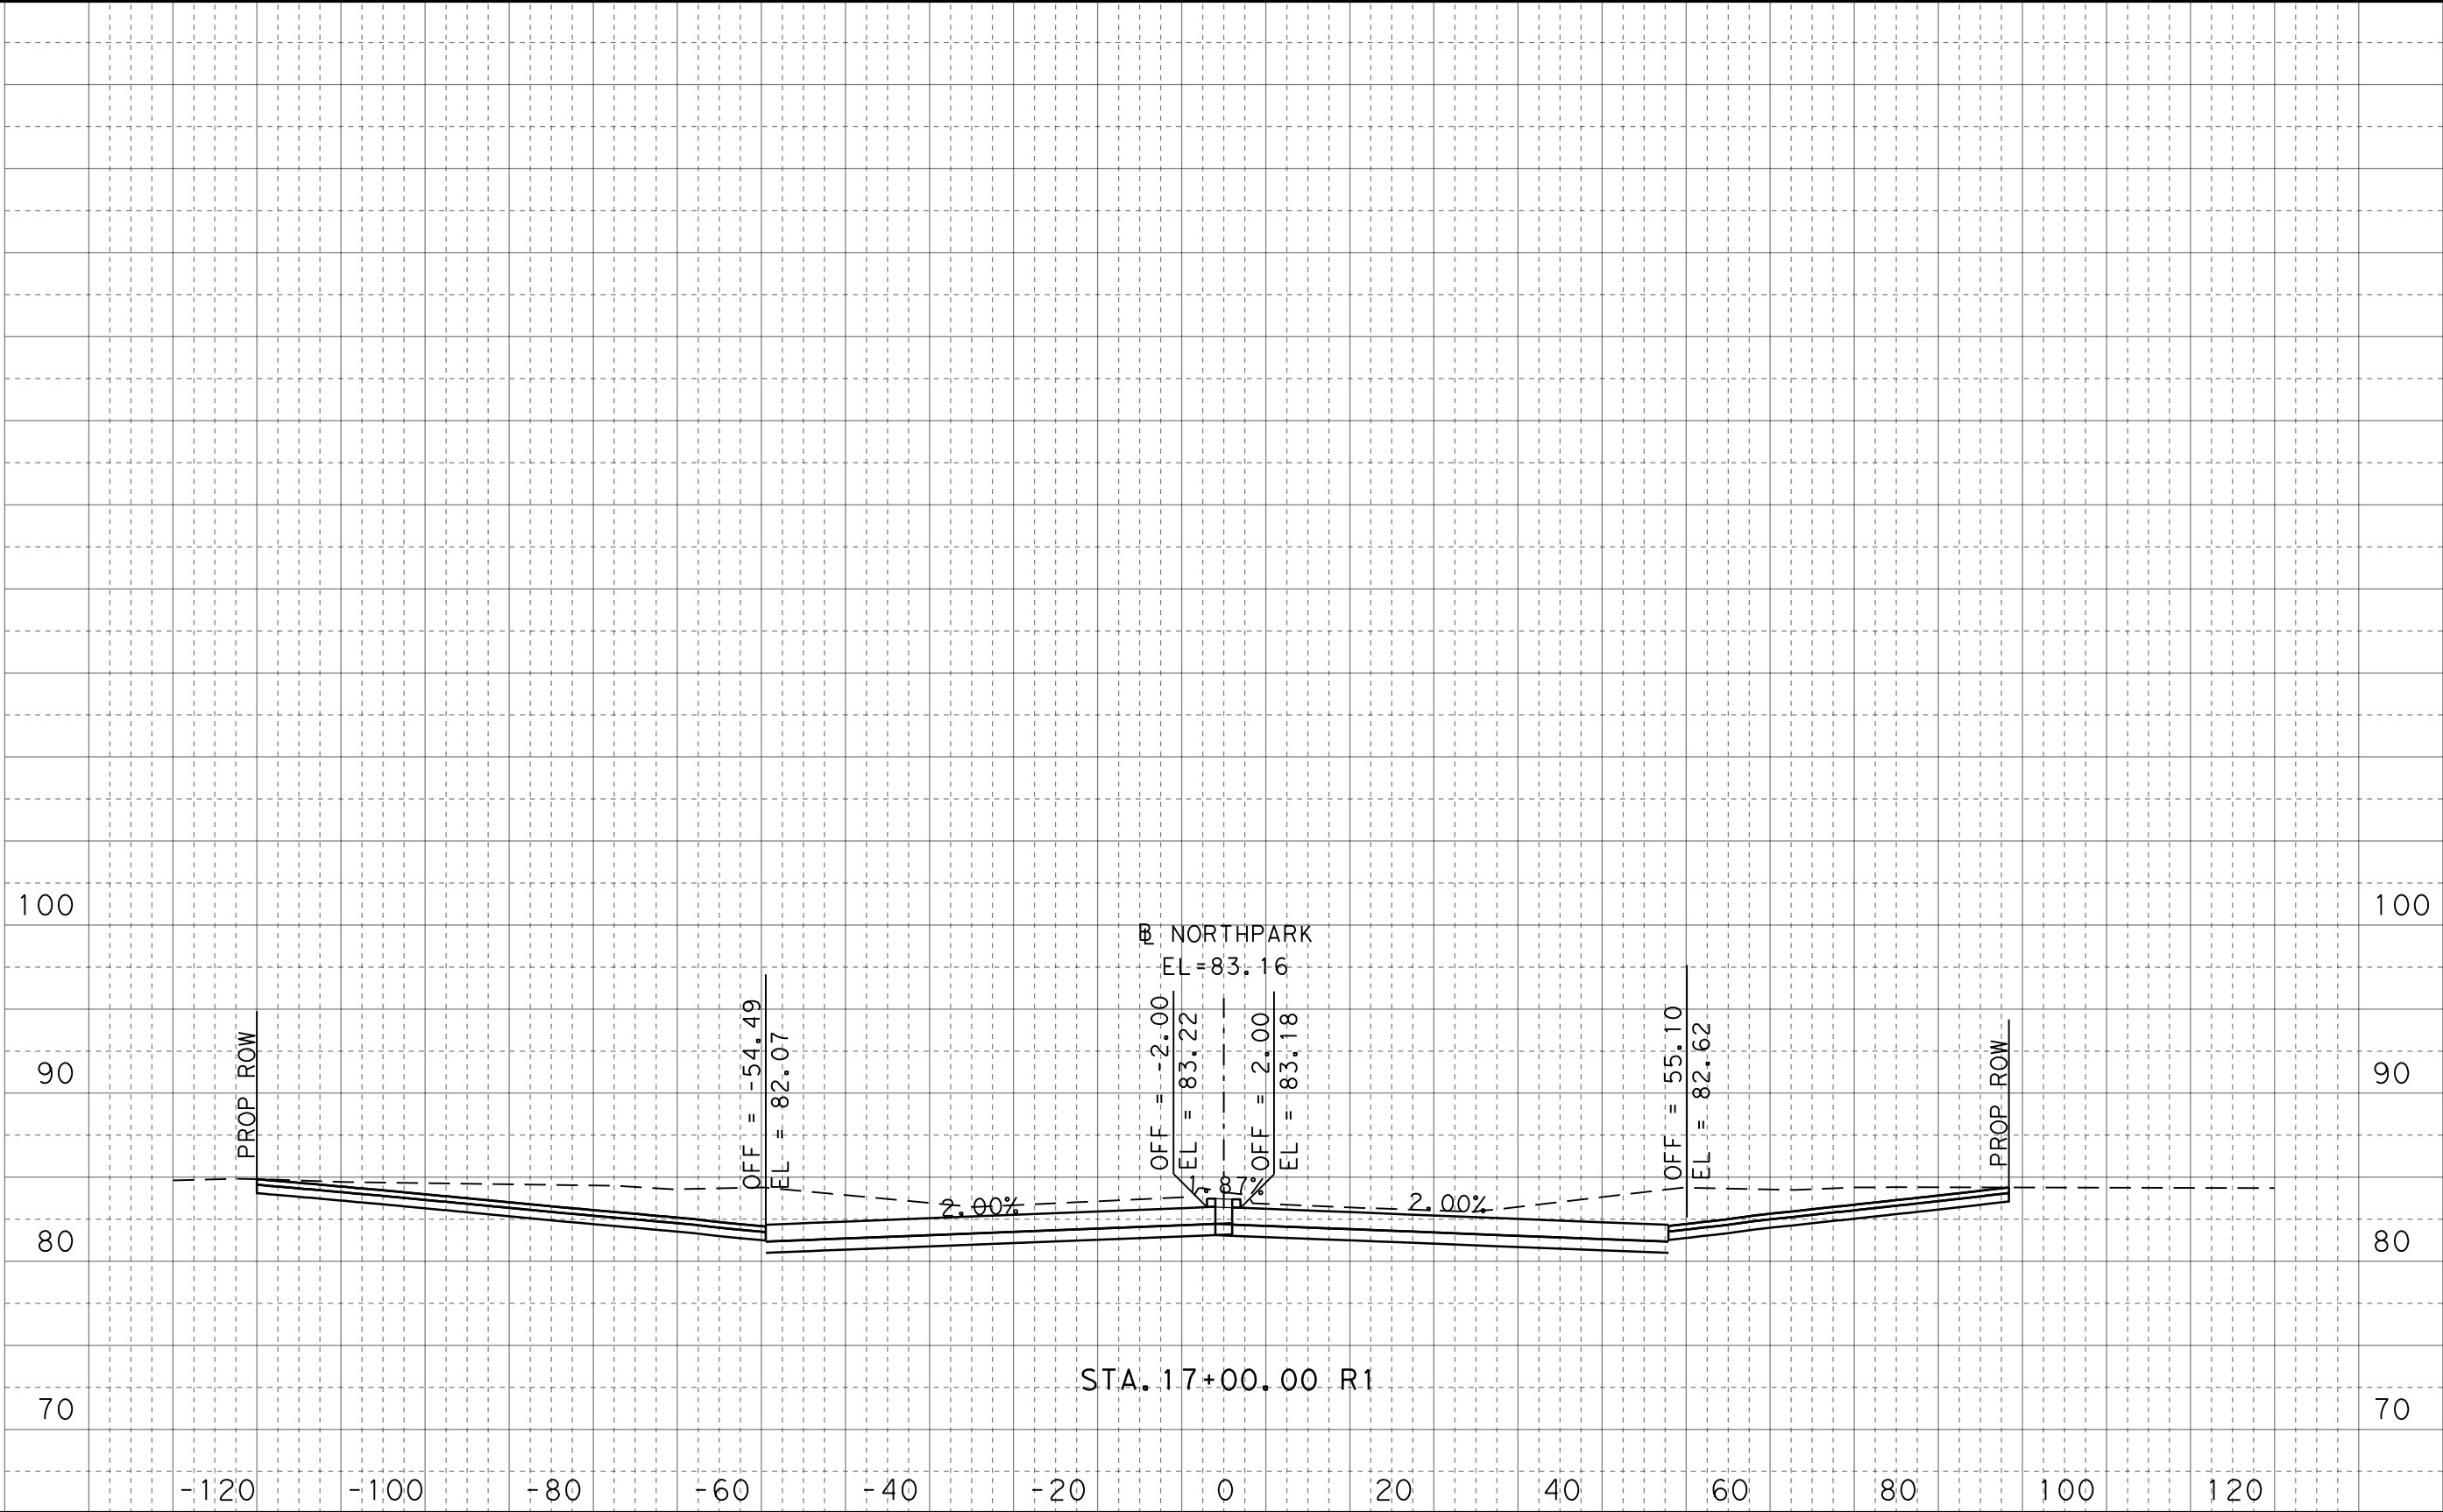

FOR INFORMATION ONLY
NOT FOR CONSTRUCTION

HNTB HNTB Corporation
The HNTB Companies
Engineers Architects Planners
TBPE Firm Registration No. 420



100% SUBMITTAL

CONT	SECT	JOB	HIGHWAY
0912	37	232	NORTH PARK DRIVE
DIST	COUNTY		SHEET NO.
HOU	MONTGOMERY		8

NORTH PARK DRIVE
CROSS SECTIONS

DATE: 3/24/2021 1:07:30 PM
FILE: NP_XSEC_NORTH PARK_01.dgn

Dw: Ck: Ck: Dw: Ck: Dw: Ck:

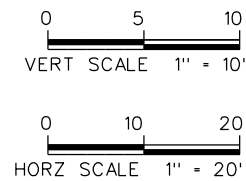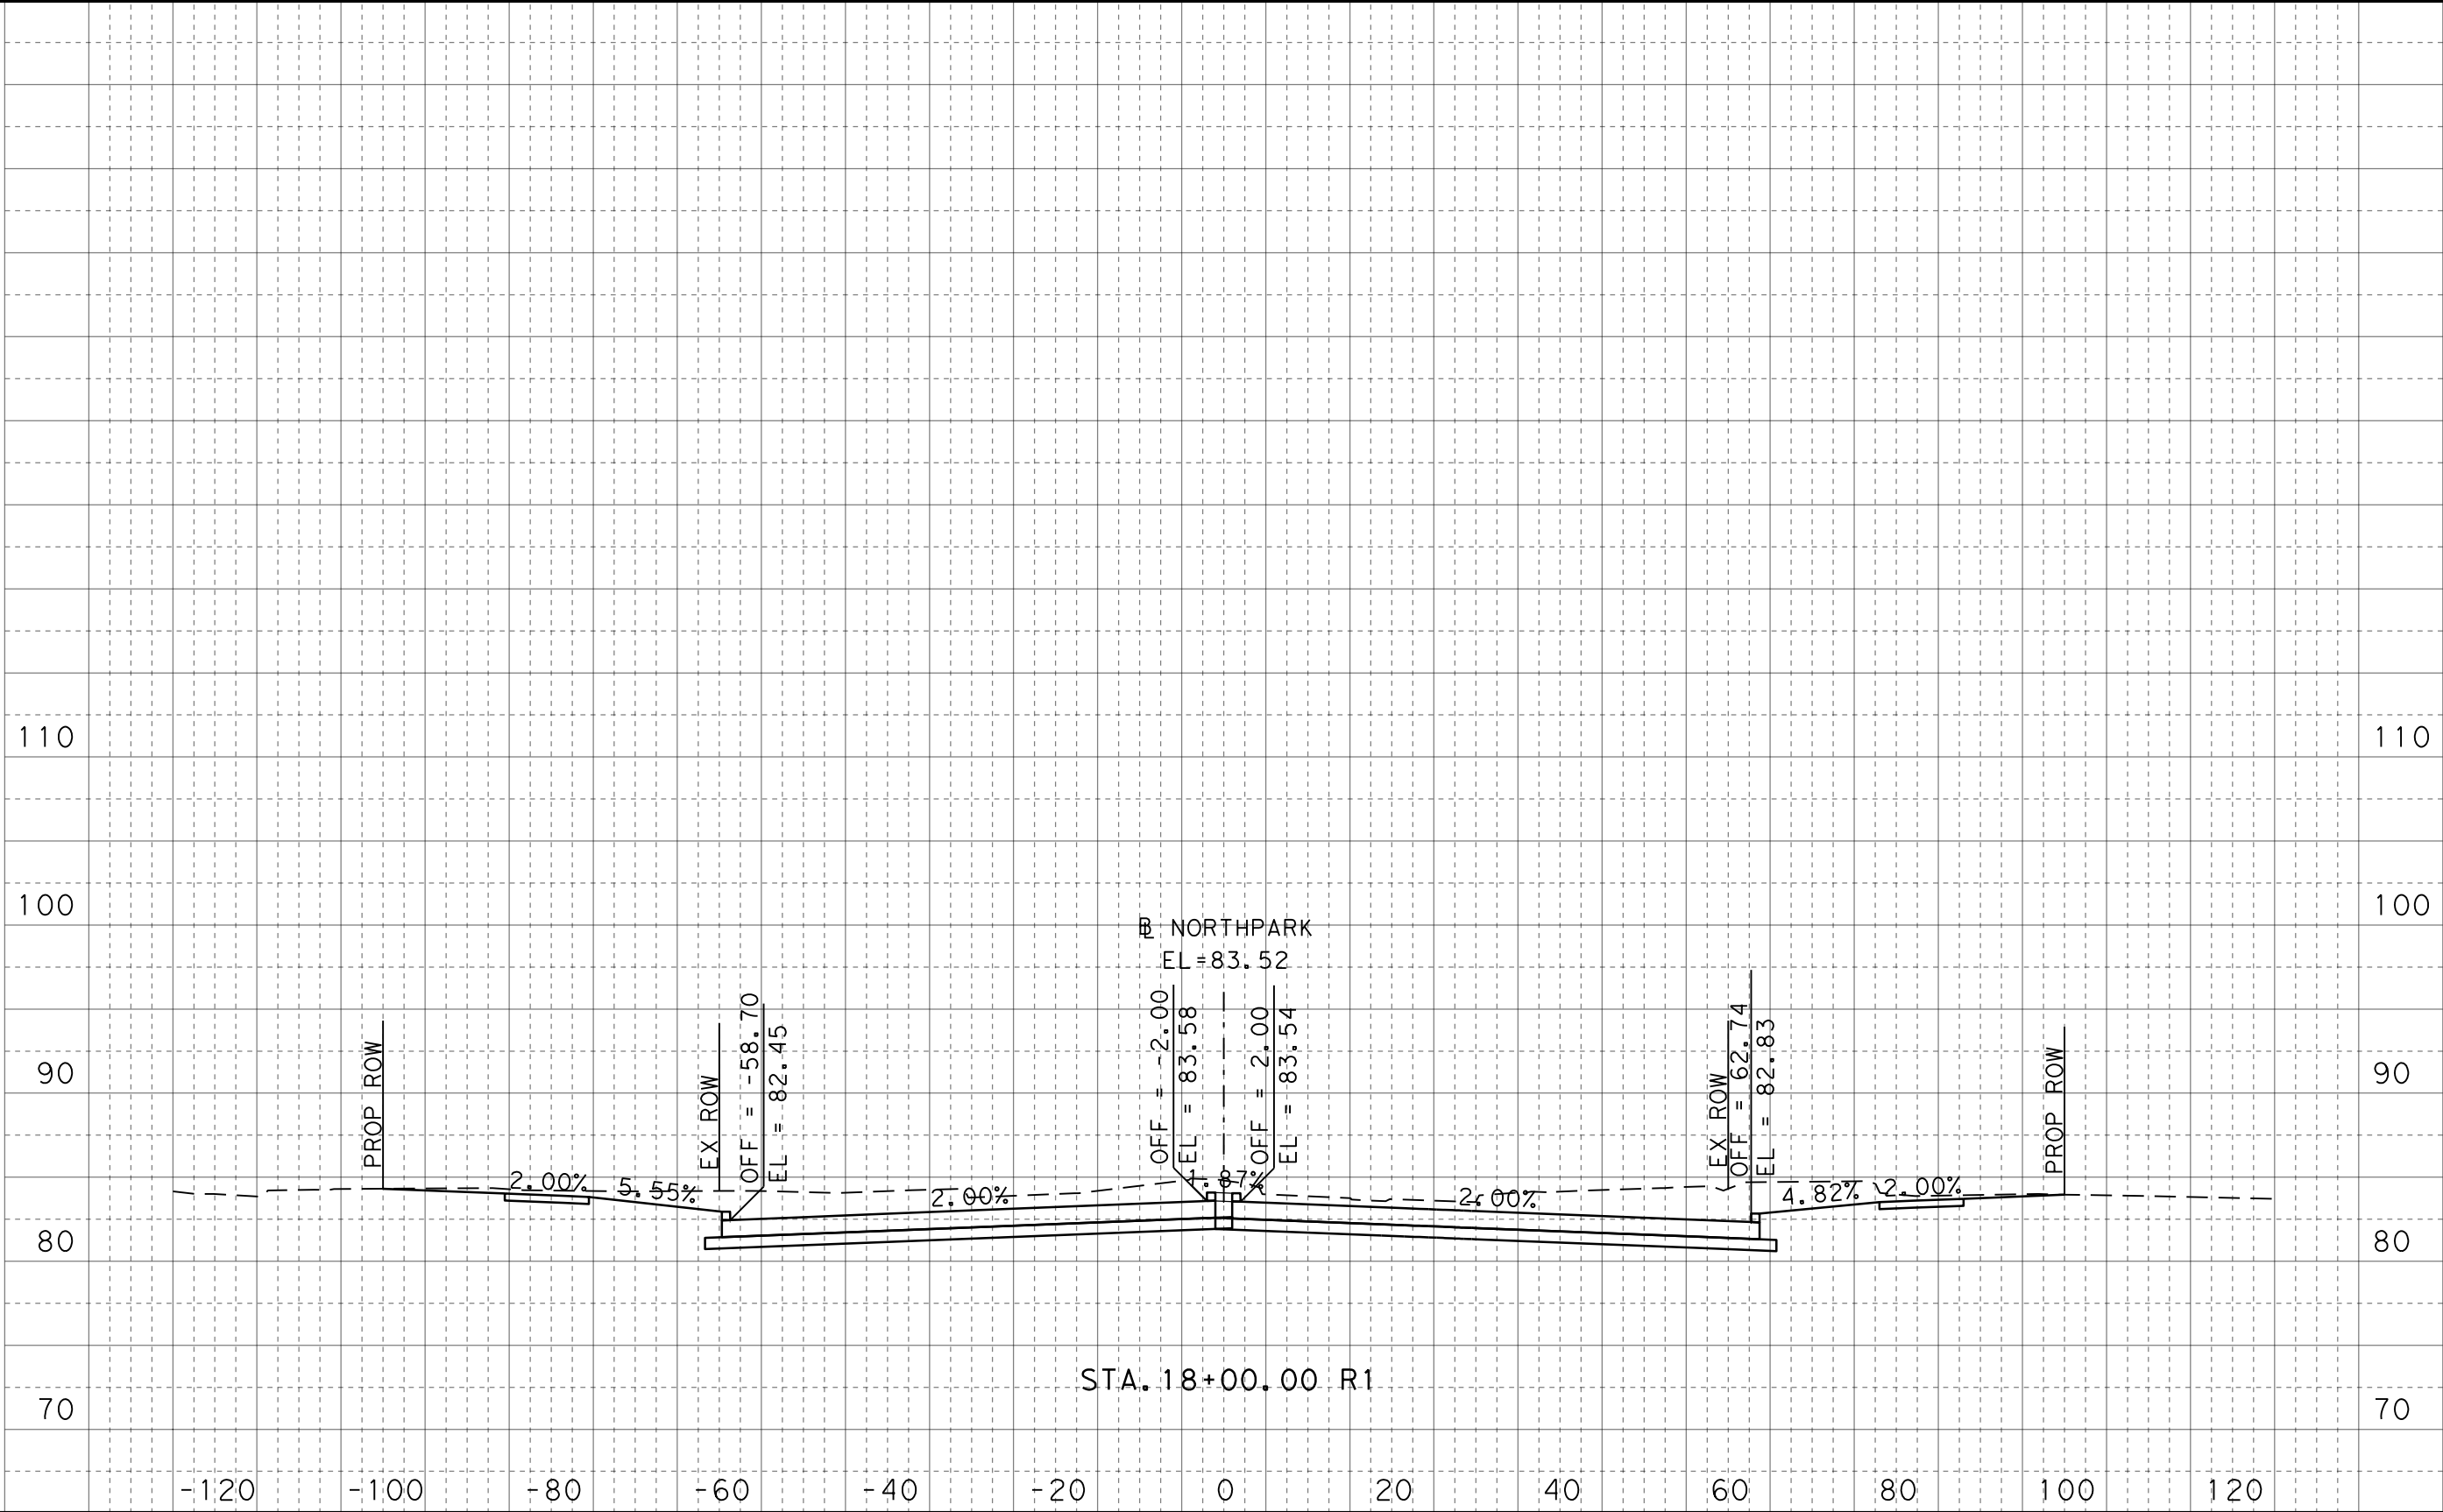

FOR INFORMATION ONLY
NOT FOR CONSTRUCTION

HNTB HNTB Corporation
The HNTB Companies
Engineers Architects Planners
TBPE Firm Registration No. 420


100% SUBMITTAL

CONT	SECT	JOB	HIGHWAY
0912	37	232	NORTH PARK DRIVE
DIST	COUNTY		SHEET NO.
HOU	MONTGOMERY		9


NORTH PARK DRIVE
CROSS SECTIONS

DATE: 3/24/2021 1:07:49 PM
FILE: NP_XSEC_NORTH PARK_01.dgn

DW: Ck: Ck: Ck:

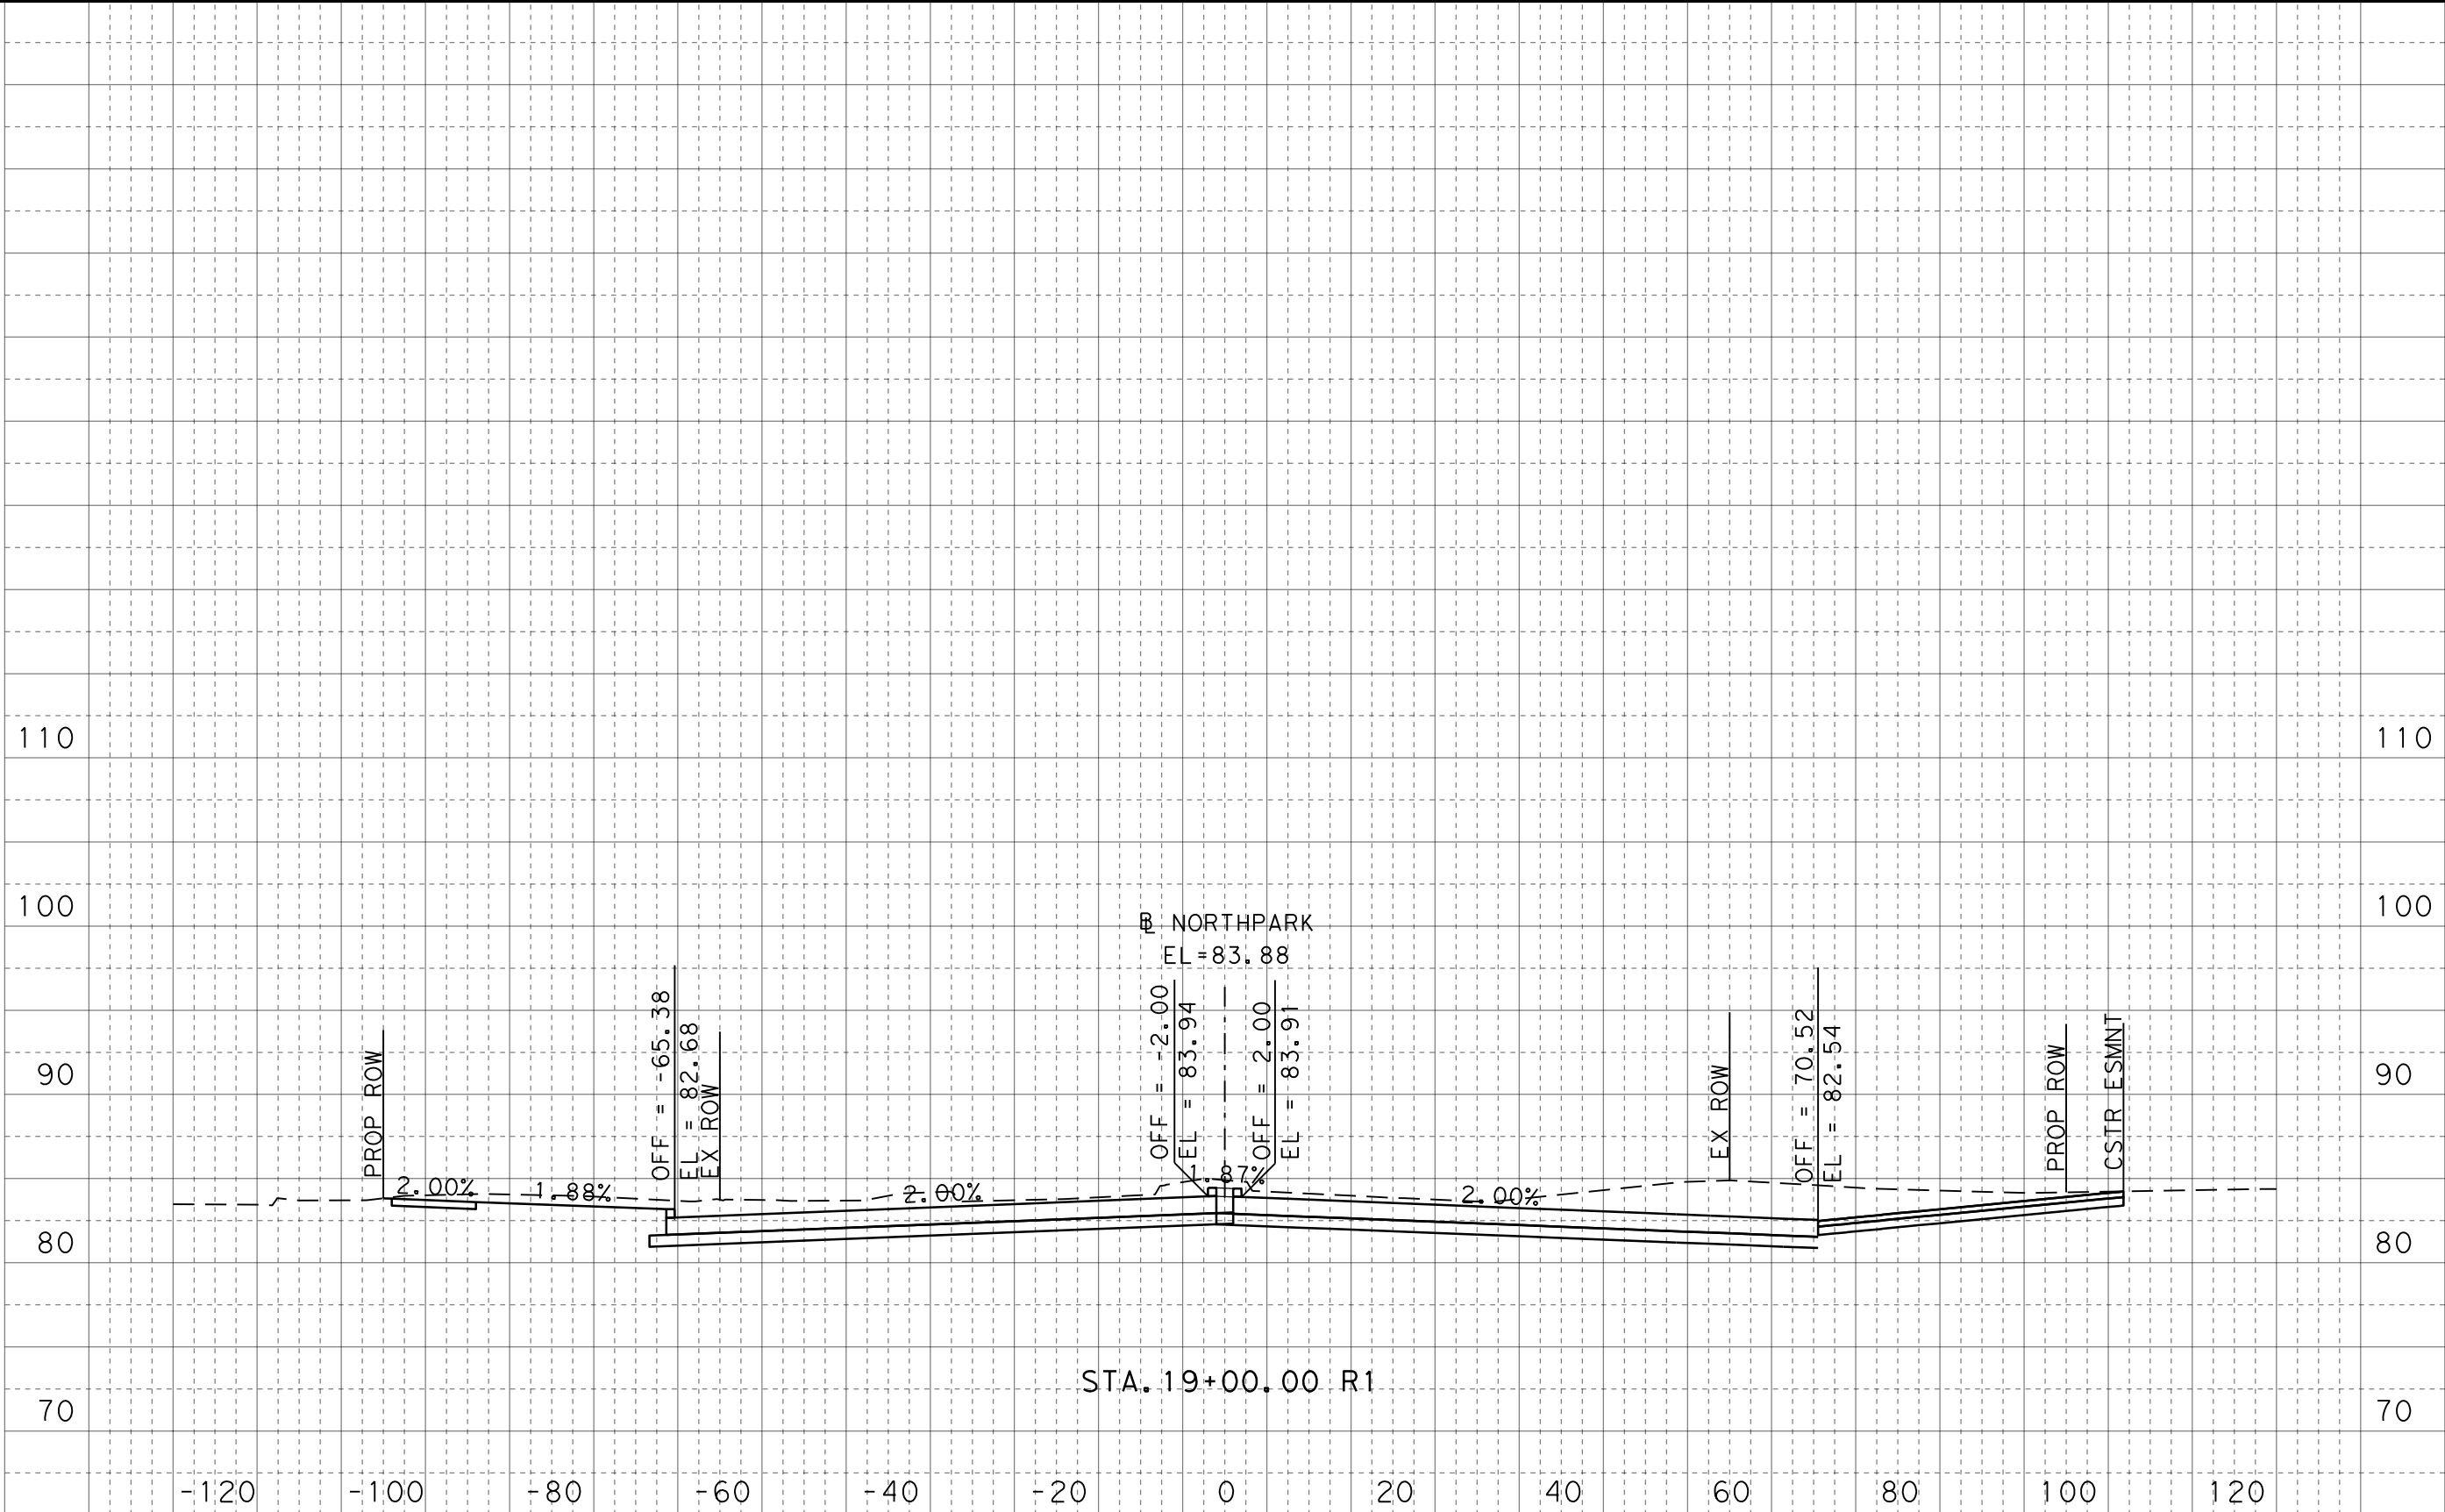

100% SUBMITTAL

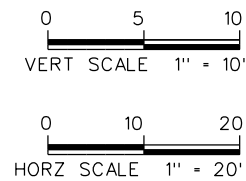

FOR INFORMATION ONLY
NOT FOR CONSTRUCTION


HNTB HNTB Corporation
The HNTB Companies
Engineers Architects Planners
TBPE Firm Registration No. 420

CONT	SECT	JOB	HIGHWAY
0912	37	232	NORTH PARK DRIVE
DIST	COUNTY		SHEET NO.
HOU	MONTGOMERY		10


NORTH PARK DRIVE
CROSS SECTIONS

DATE: 3/24/2021 1:07:59 PM
FILE: NP_XSEC_NORTH PARK_01.dgn

Dw: Ck: Dw: Ck:

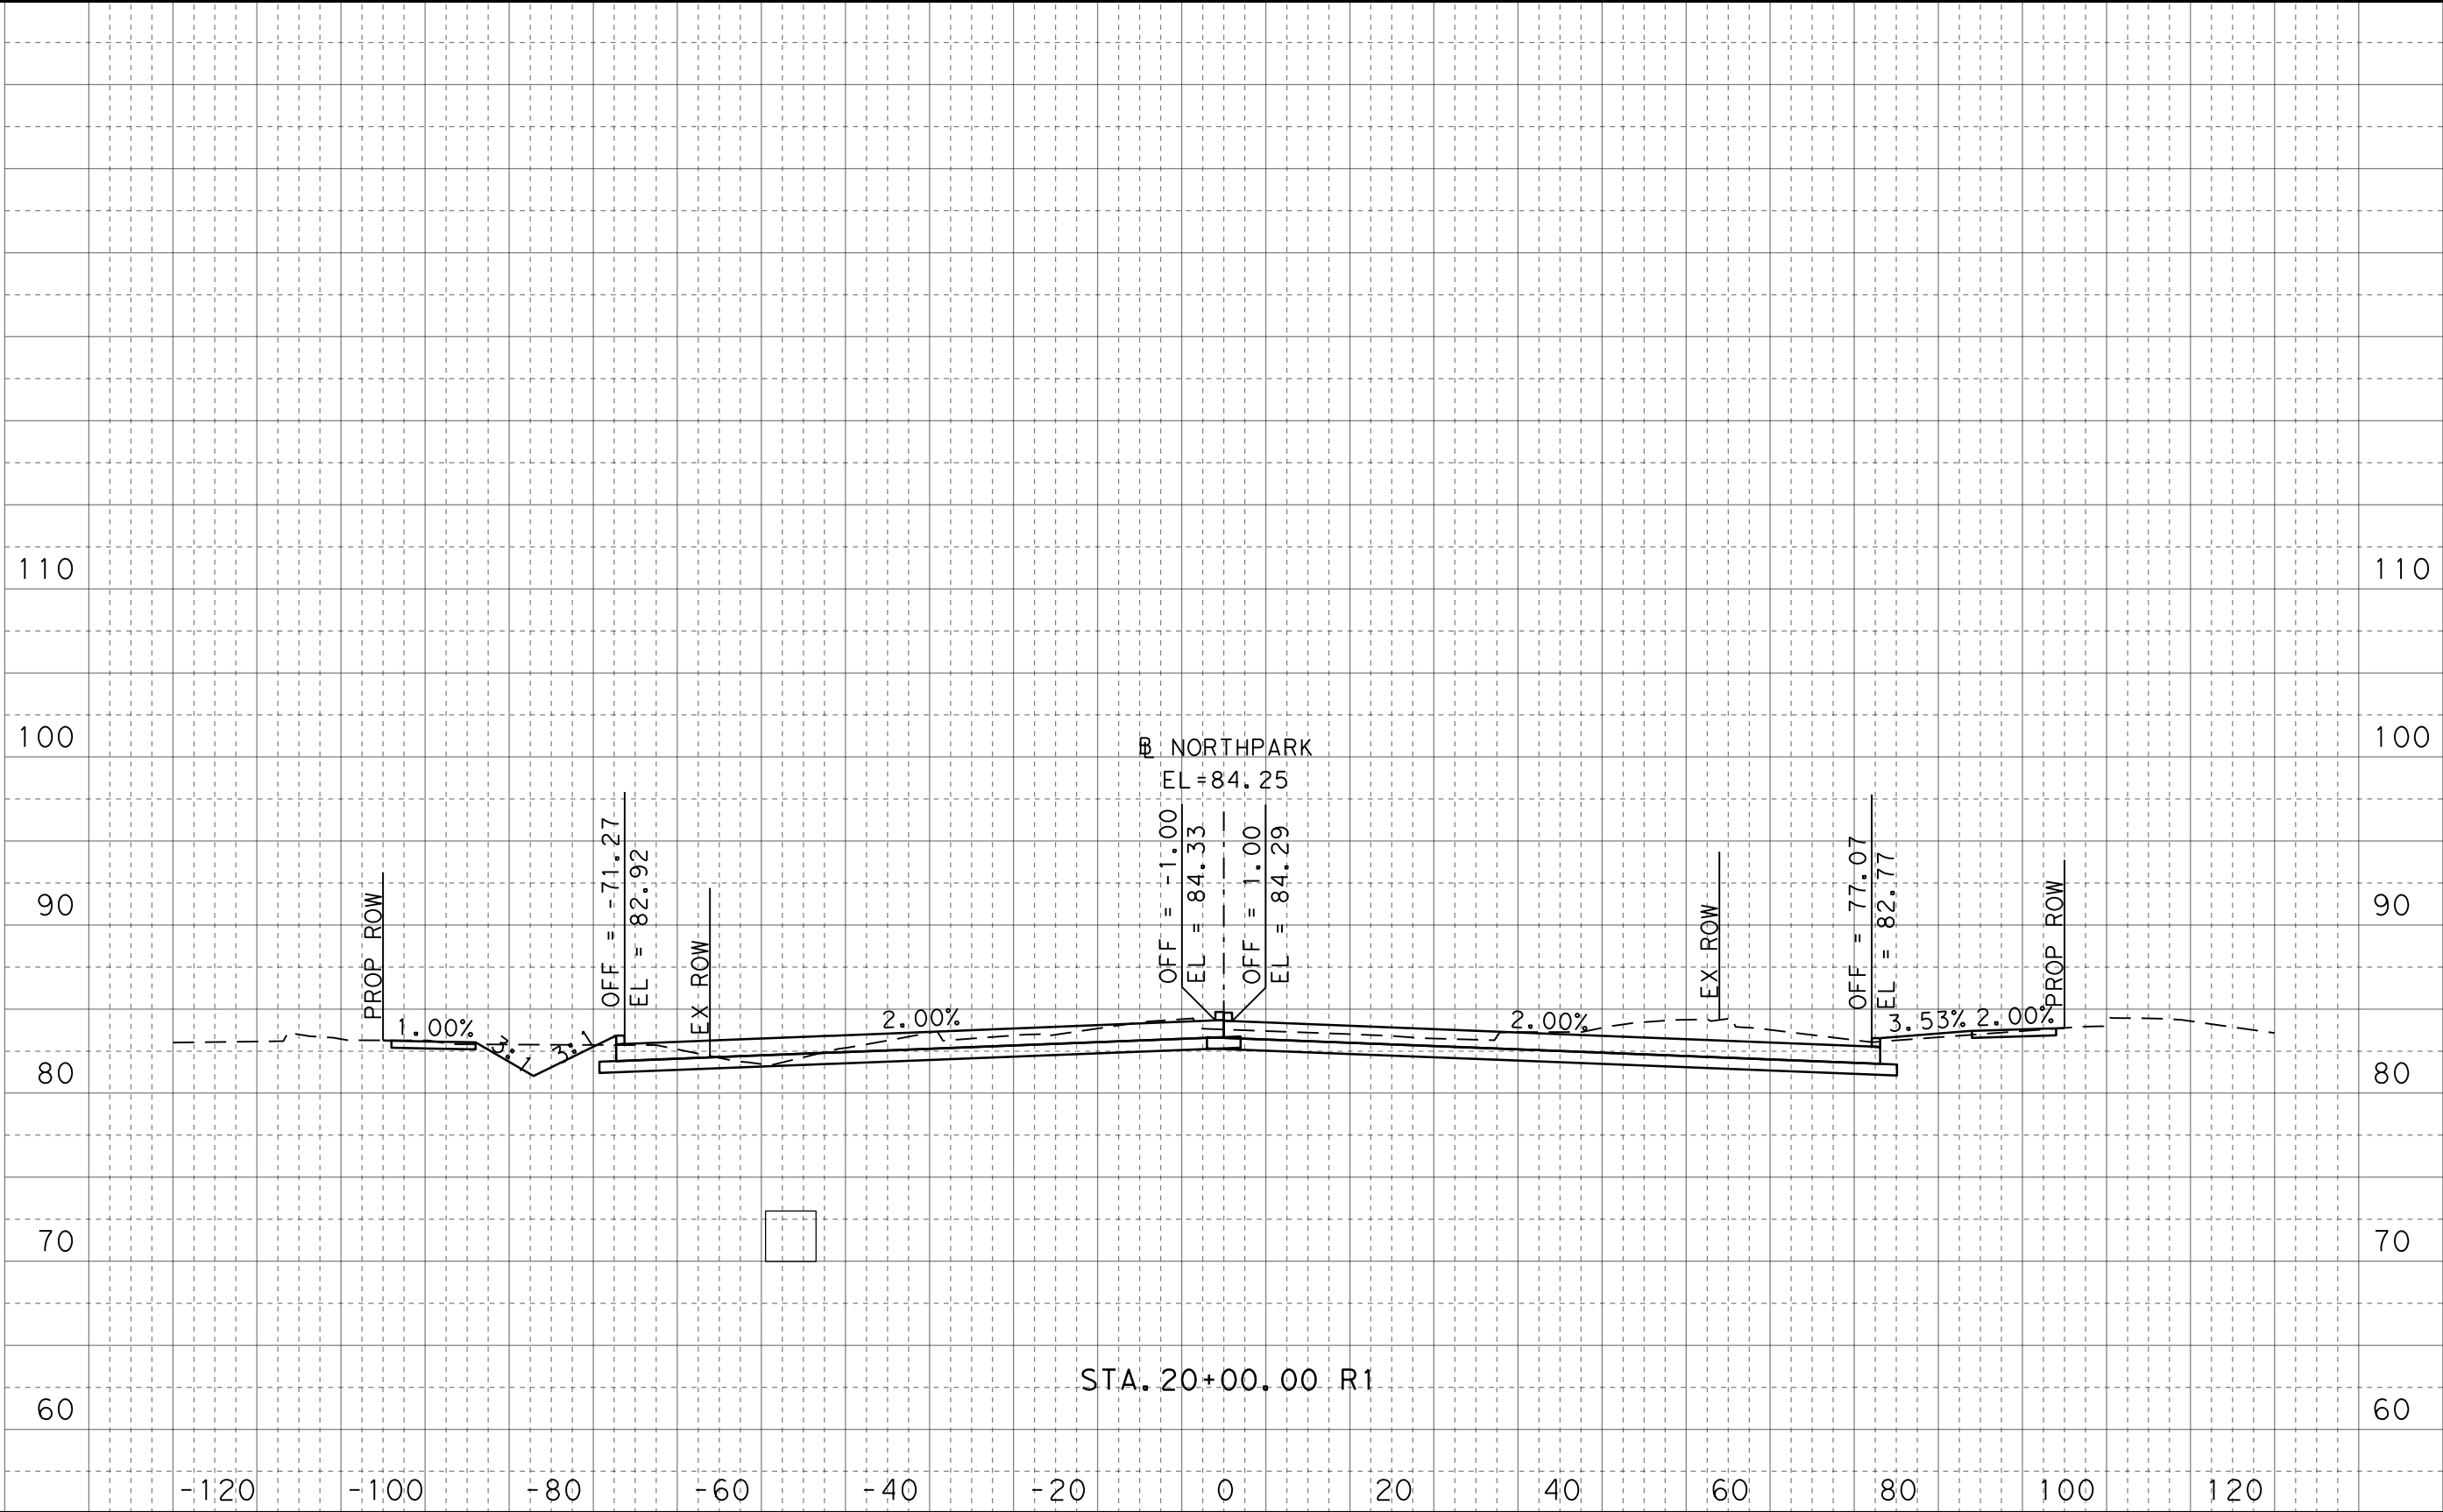

100% SUBMITTAL

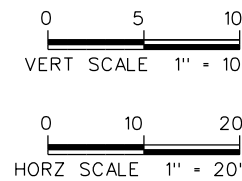

FOR INFORMATION ONLY
NOT FOR CONSTRUCTION


HNTB HNTB Corporation
The HNTB Companies
Engineers Architects Planners
TBPE Firm Registration No. 420

CONT	SECT	JOB	HIGHWAY
0912	37	232	NORTH PARK DRIVE
DIST	COUNTY		SHEET NO.
HOU	MONTGOMERY		11


NORTH PARK DRIVE
CROSS SECTIONS

DATE: 3/24/2021 1:08:15 PM
FILE: NP_XSEC_NORTH PARK_01.dgn

DW: Ck: Ck: Ck:

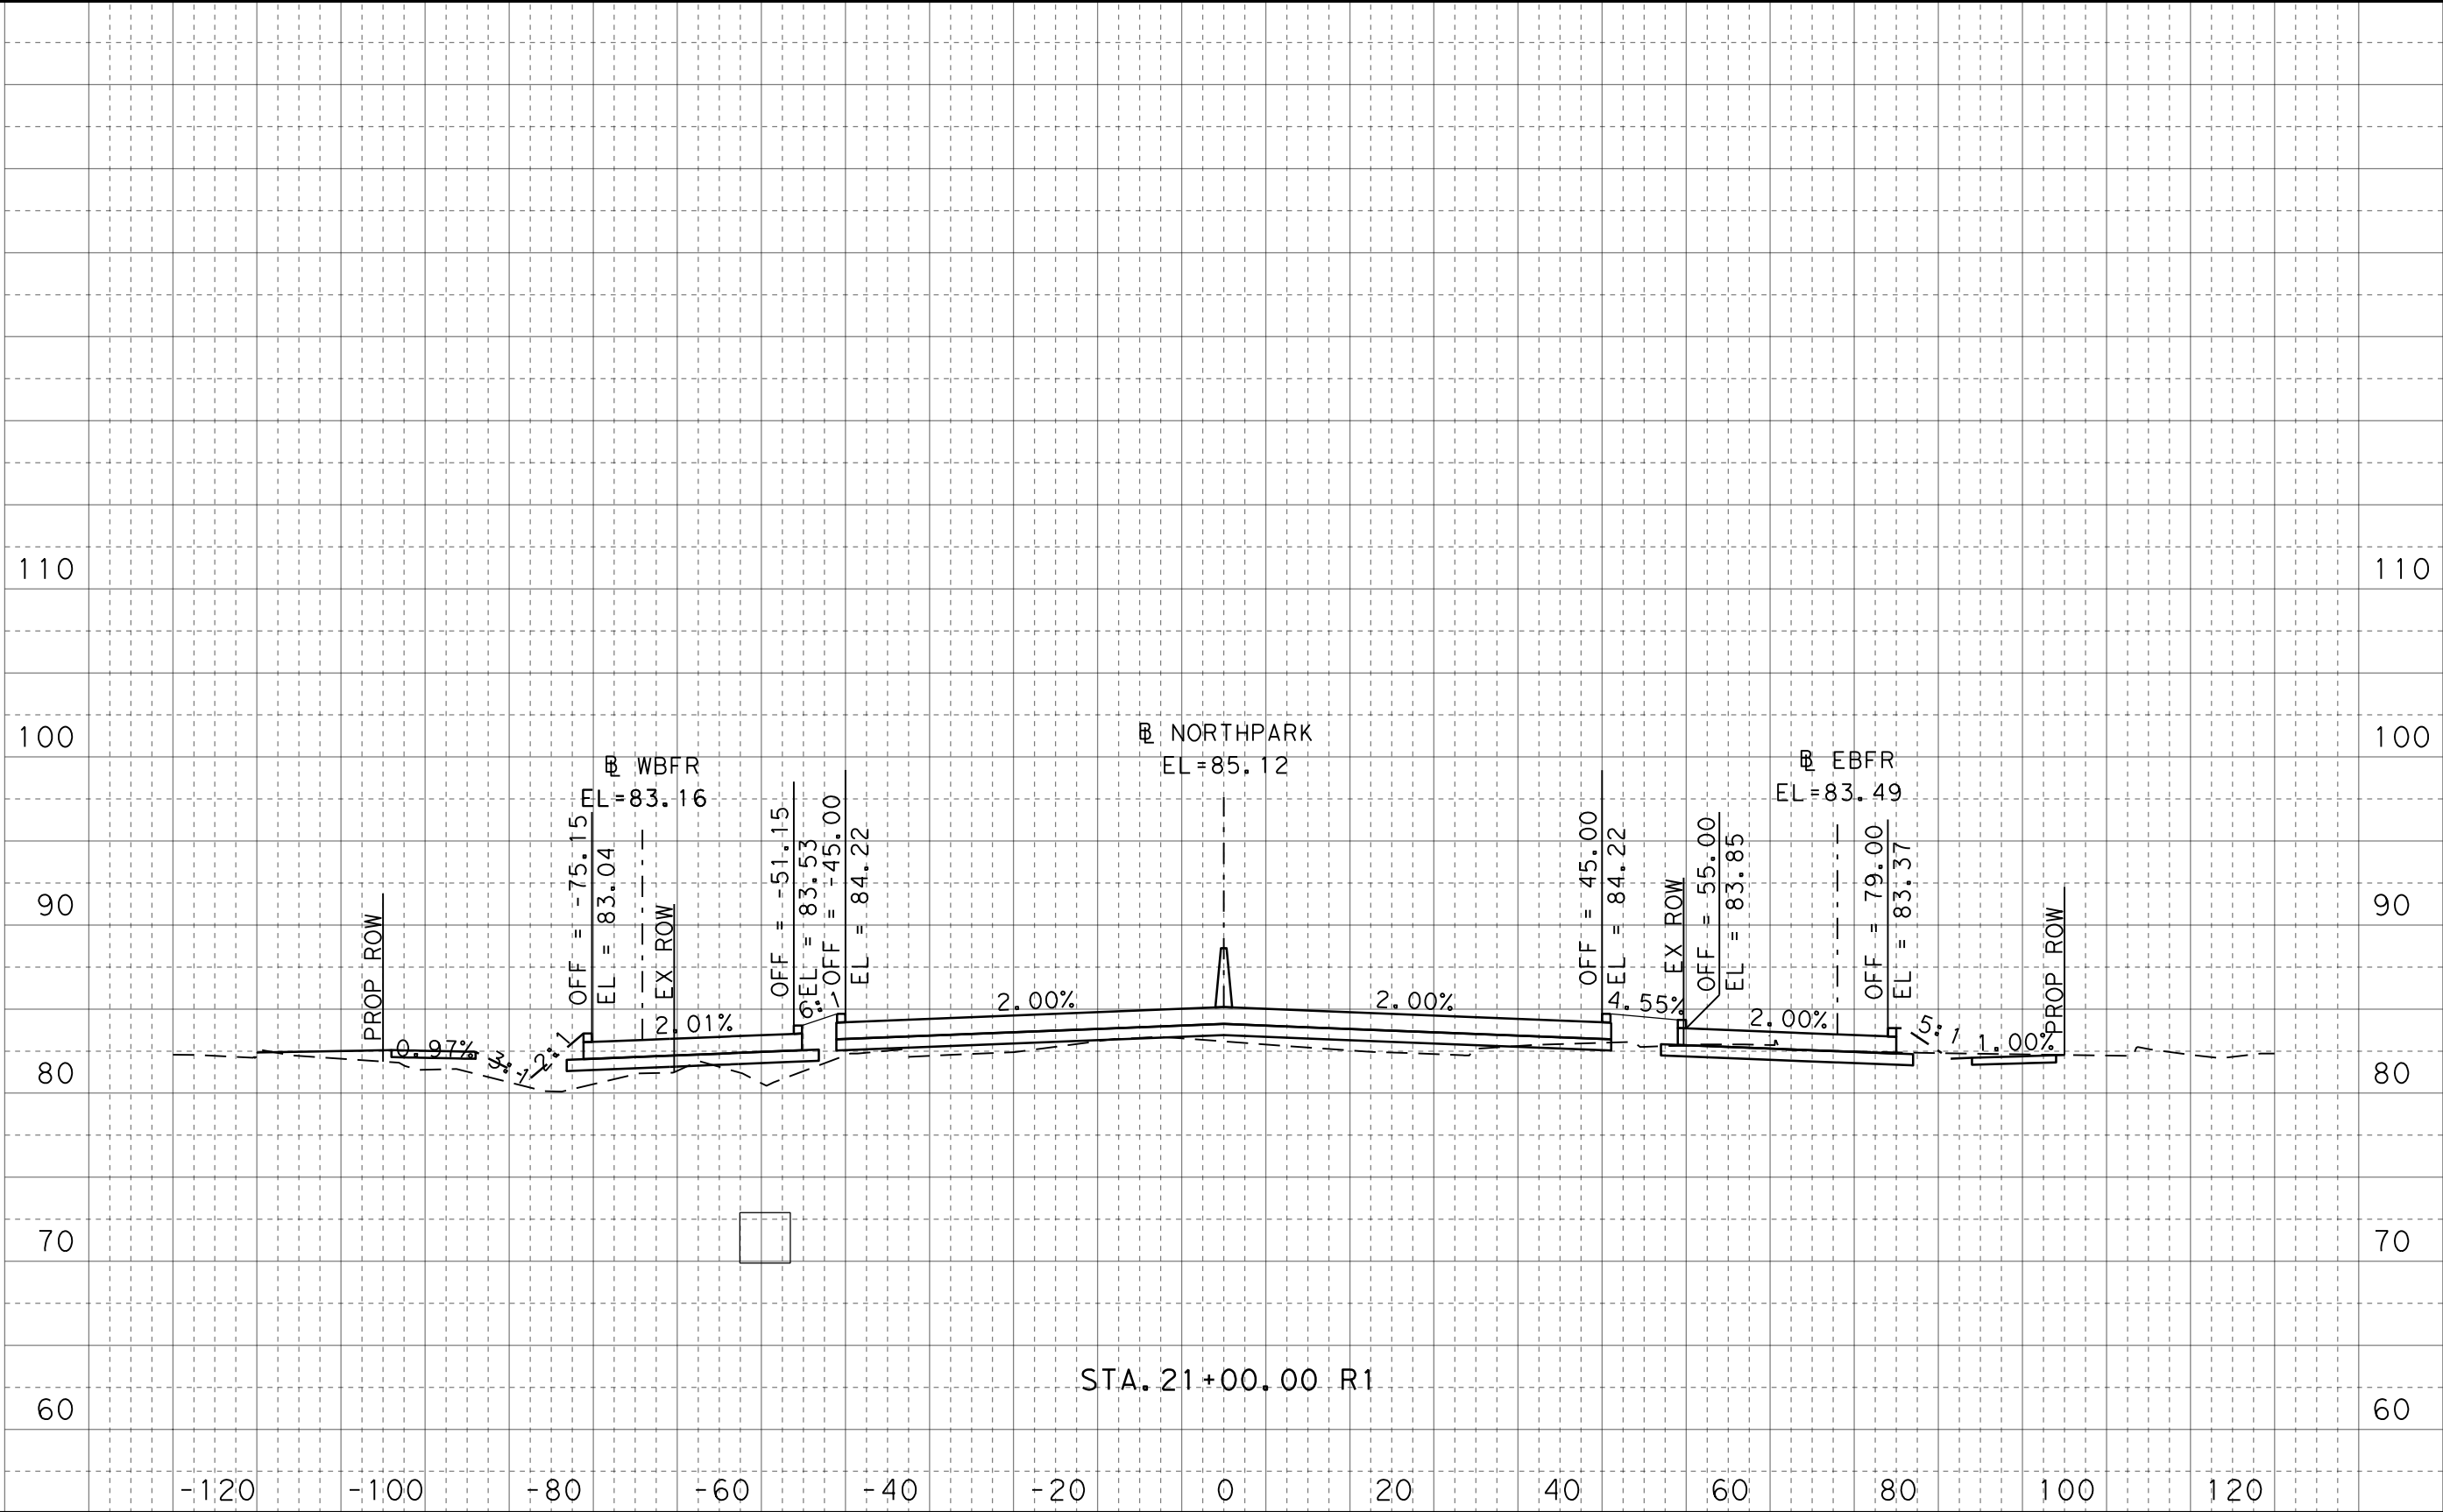

100% SUBMITTAL

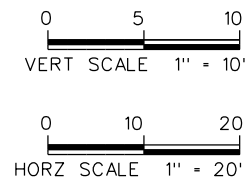

FOR INFORMATION ONLY
NOT FOR CONSTRUCTION


CONT	SECT	JOB	HIGHWAY
0912	37	232	NORTH PARK DRIVE
DIST	COUNTY		SHEET NO.
HOU	MONTGOMERY		12

HNTB HNTB Corporation
The HNTB Companies
Engineers Architects Planners
TBPE Firm Registration No. 420


NORTH PARK DRIVE
CROSS SECTIONS

DATE: 3/24/2021 1:08:25 PM
FILE: NP_XSEC_NORTHPARK_01.dgn

Ck:
Dw:
Ck:
Dw:

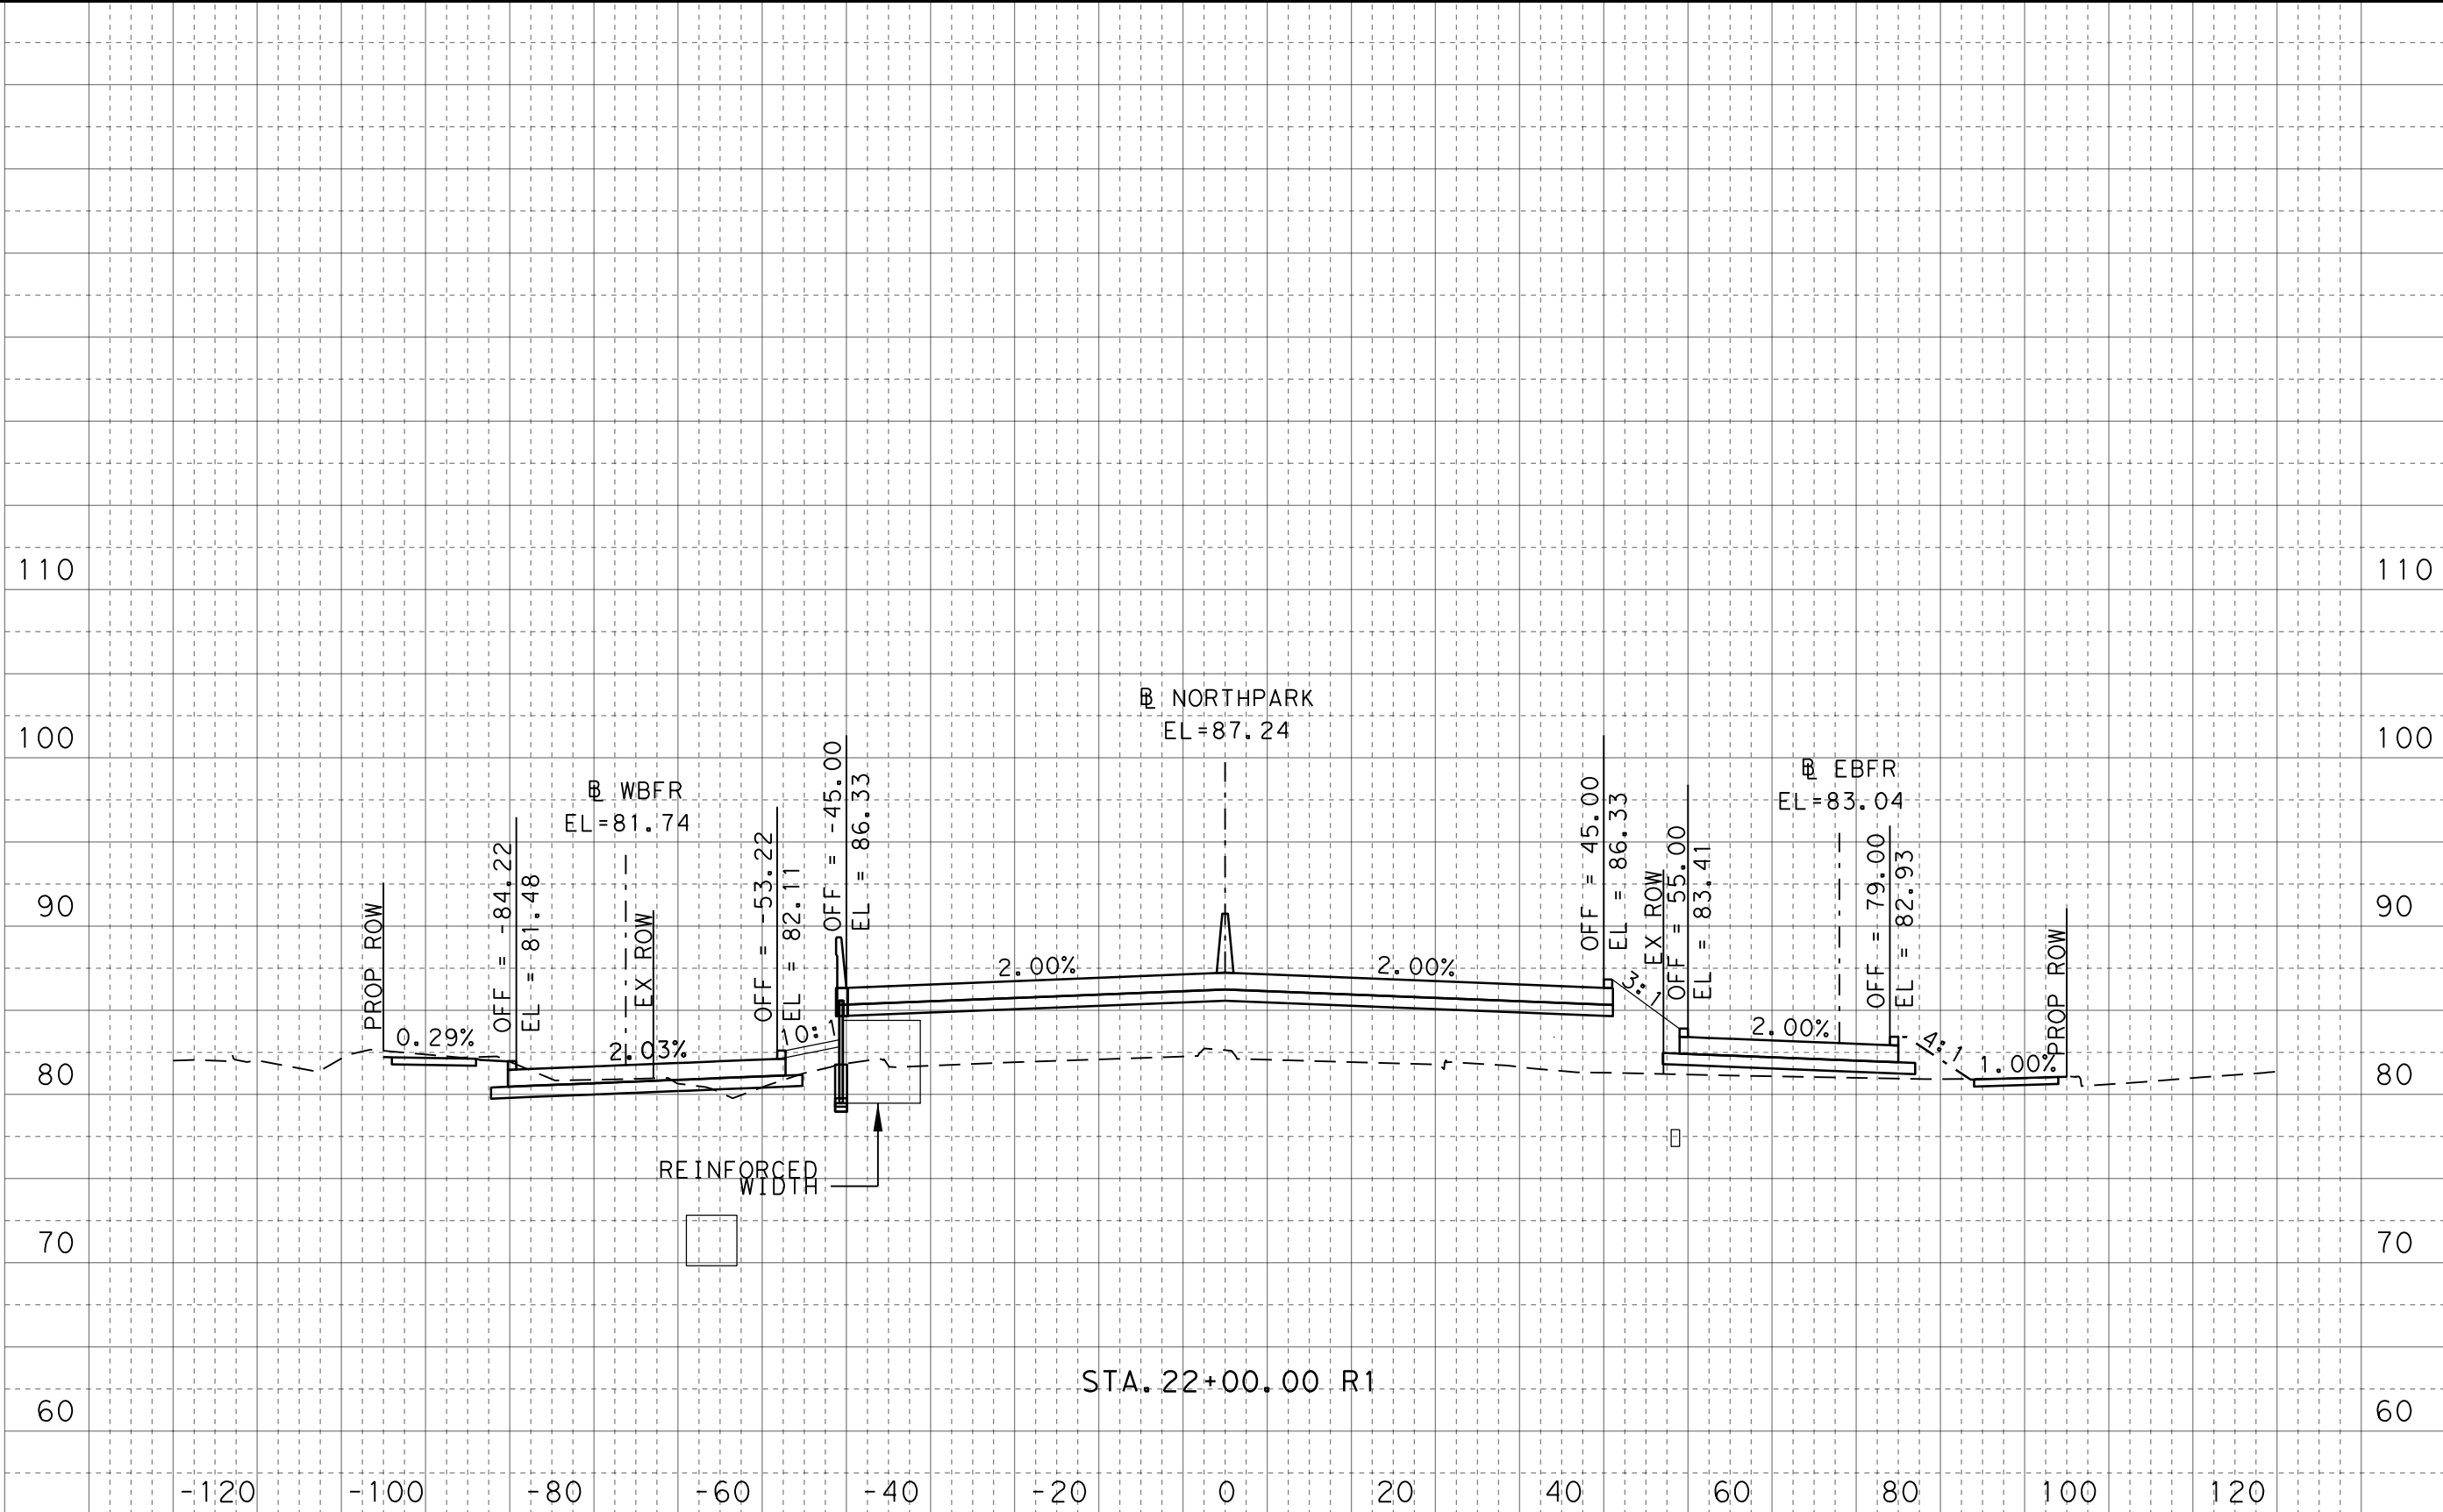

100% SUBMITTAL

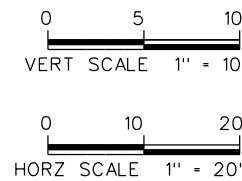

FOR INFORMATION ONLY
NOT FOR CONSTRUCTION



HNTB HNTB Corporation
The HNTB Companies
Engineers Architects Planners
TBPE Firm Registration No. 420

CONT	SECT	JOB	HIGHWAY
0912	37	232	NORTHPARK DRIVE
DIST	COUNTY		SHEET NO.
HOU	MONTGOMERY		13

NORTHPARK DRIVE
CROSS SECTIONS

DATE: 3/24/2021 1:08:35 PM
FILE: NP_XSEC_NORTHPARK_01.dgn

Ck:
Dw:
Ck:
Dw:

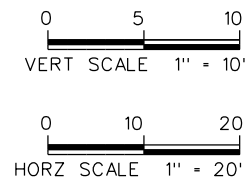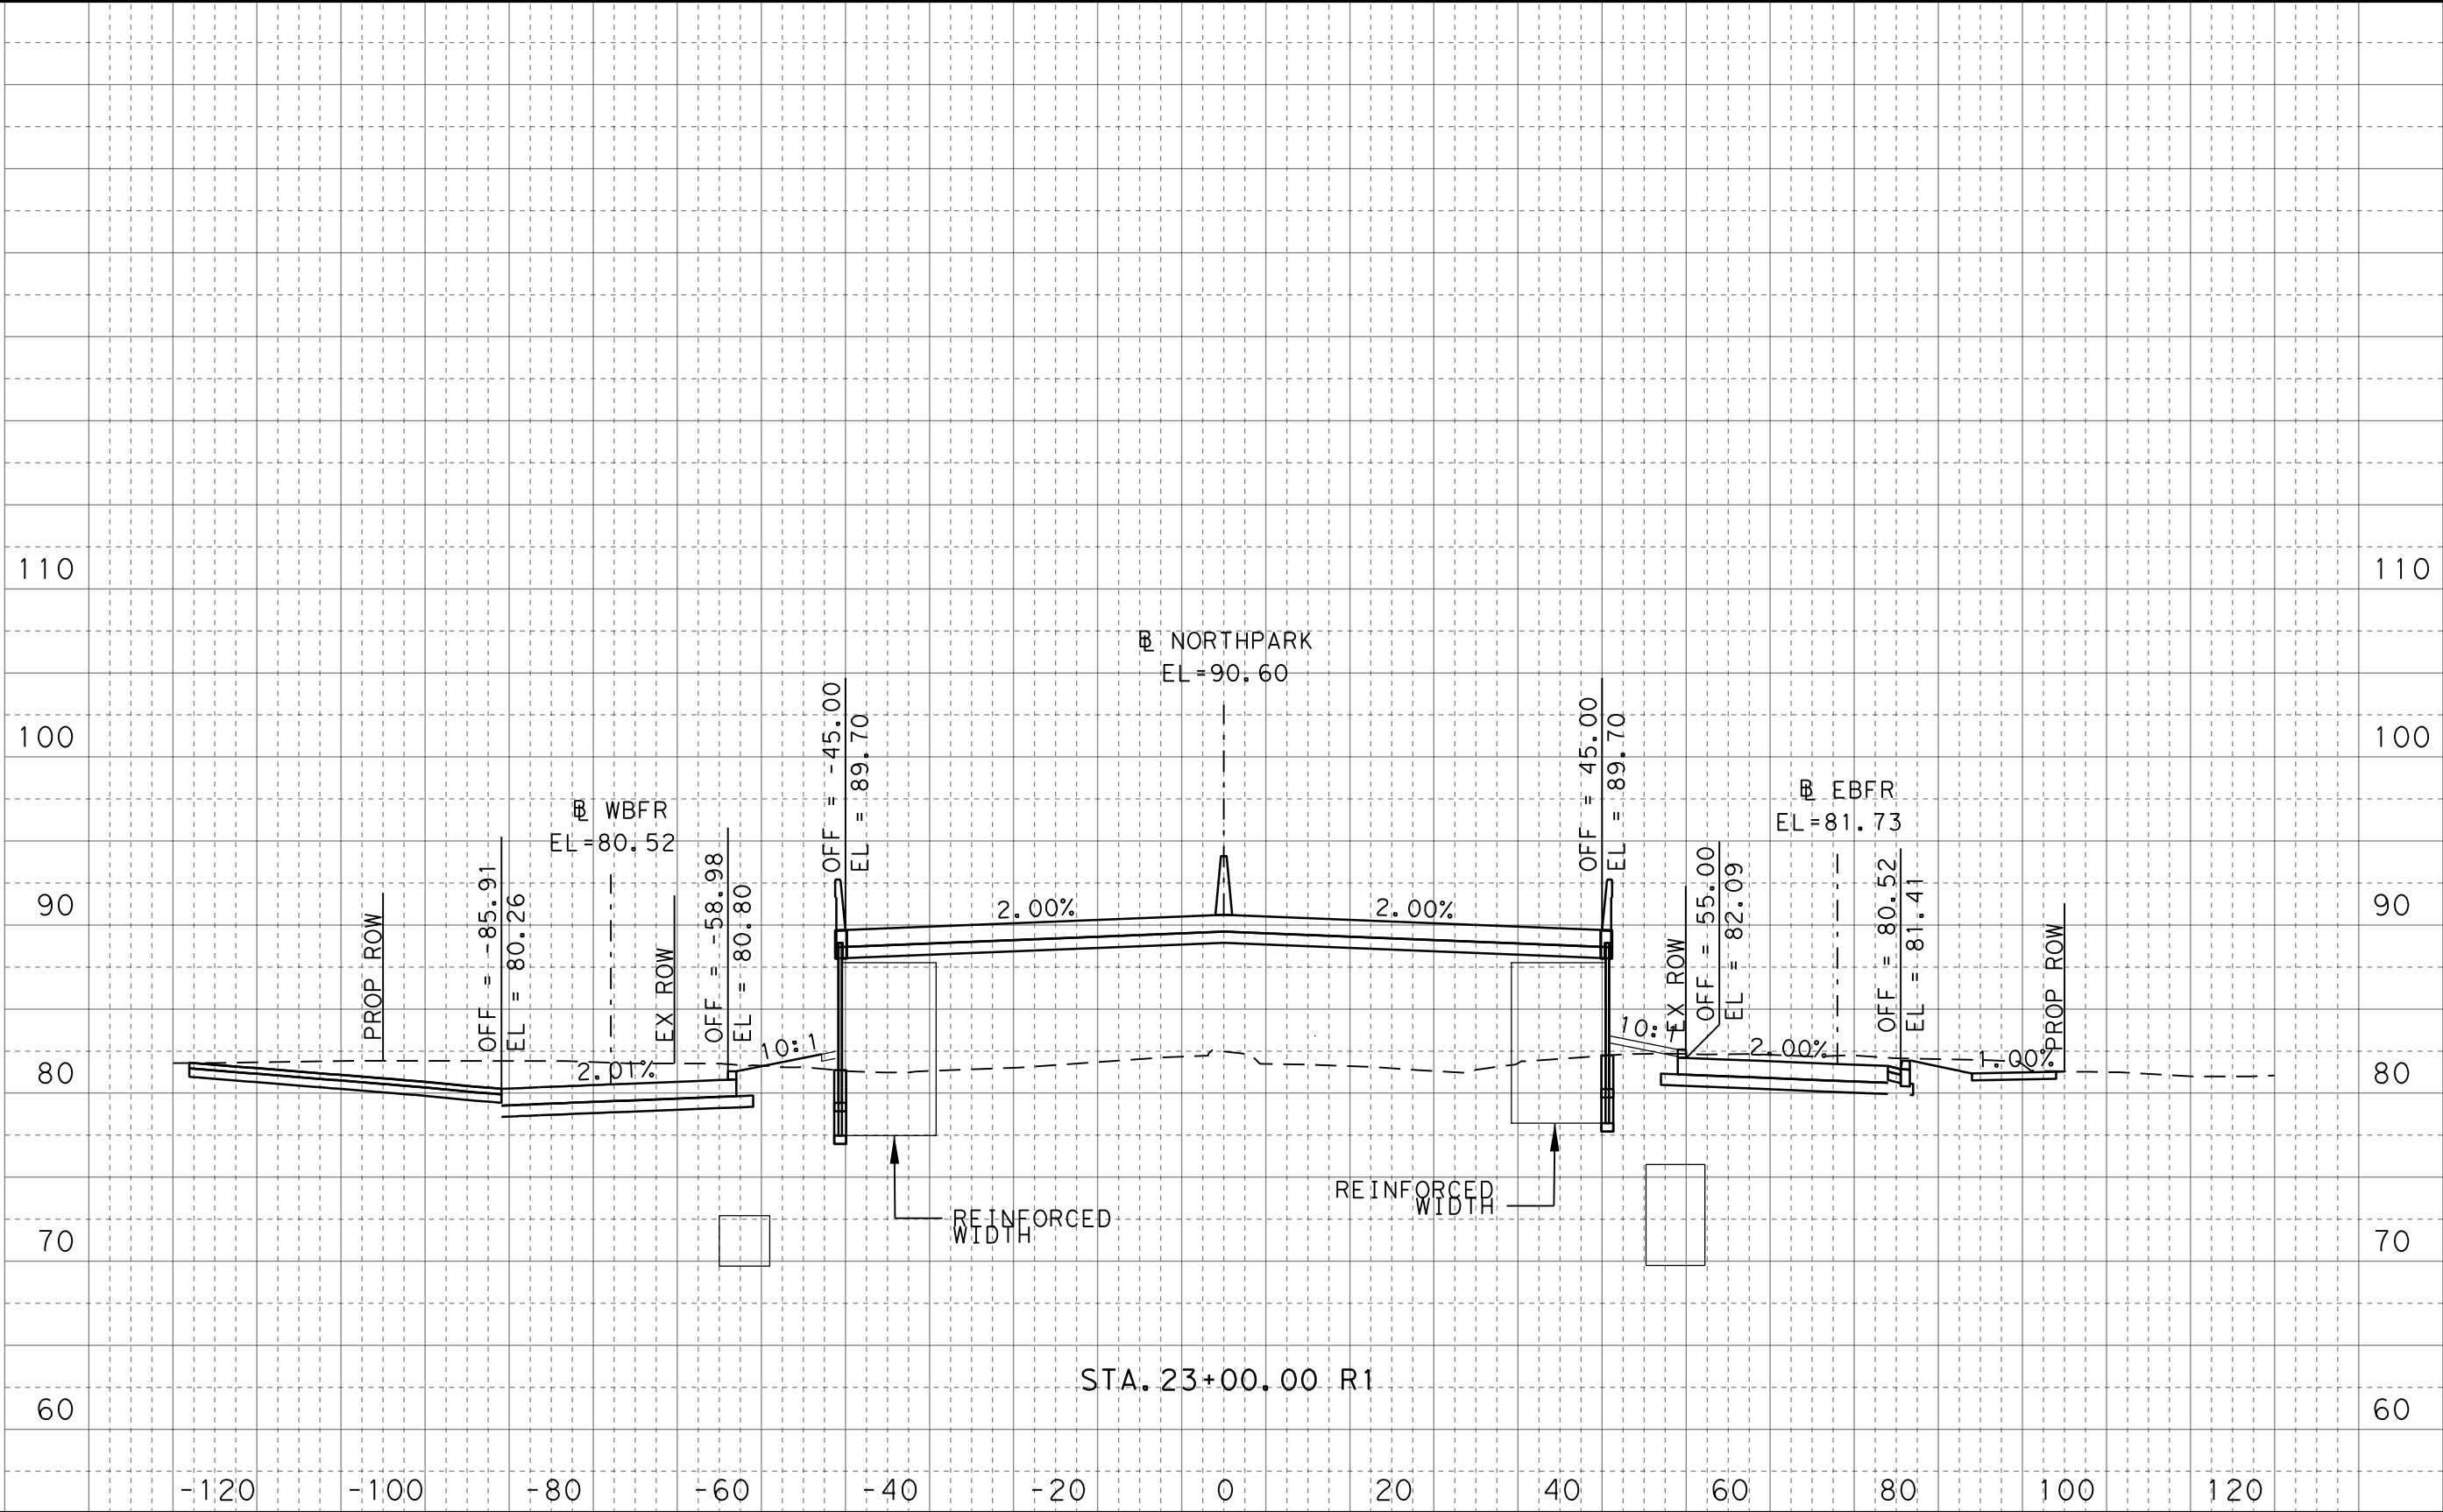

FOR INFORMATION ONLY
NOT FOR CONSTRUCTION

HNTB HNTB Corporation
The HNTB Companies
Engineers Architects Planners
TBPE Firm Registration No. 420


100% SUBMITTAL

CONT	SECT	JOB	HIGHWAY
0912	37	232	NORTHPARK DRIVE
DIST	COUNTY		SHEET NO.
HOU	MONTGOMERY		14


NORTHPARK DRIVE
CROSS SECTIONS

DATE: 3/24/2021 1:08:45 PM
FILE: NP_XSEC_NORTH PARK_01.dgn

Ck:
Dw:
Ck:
Dw:

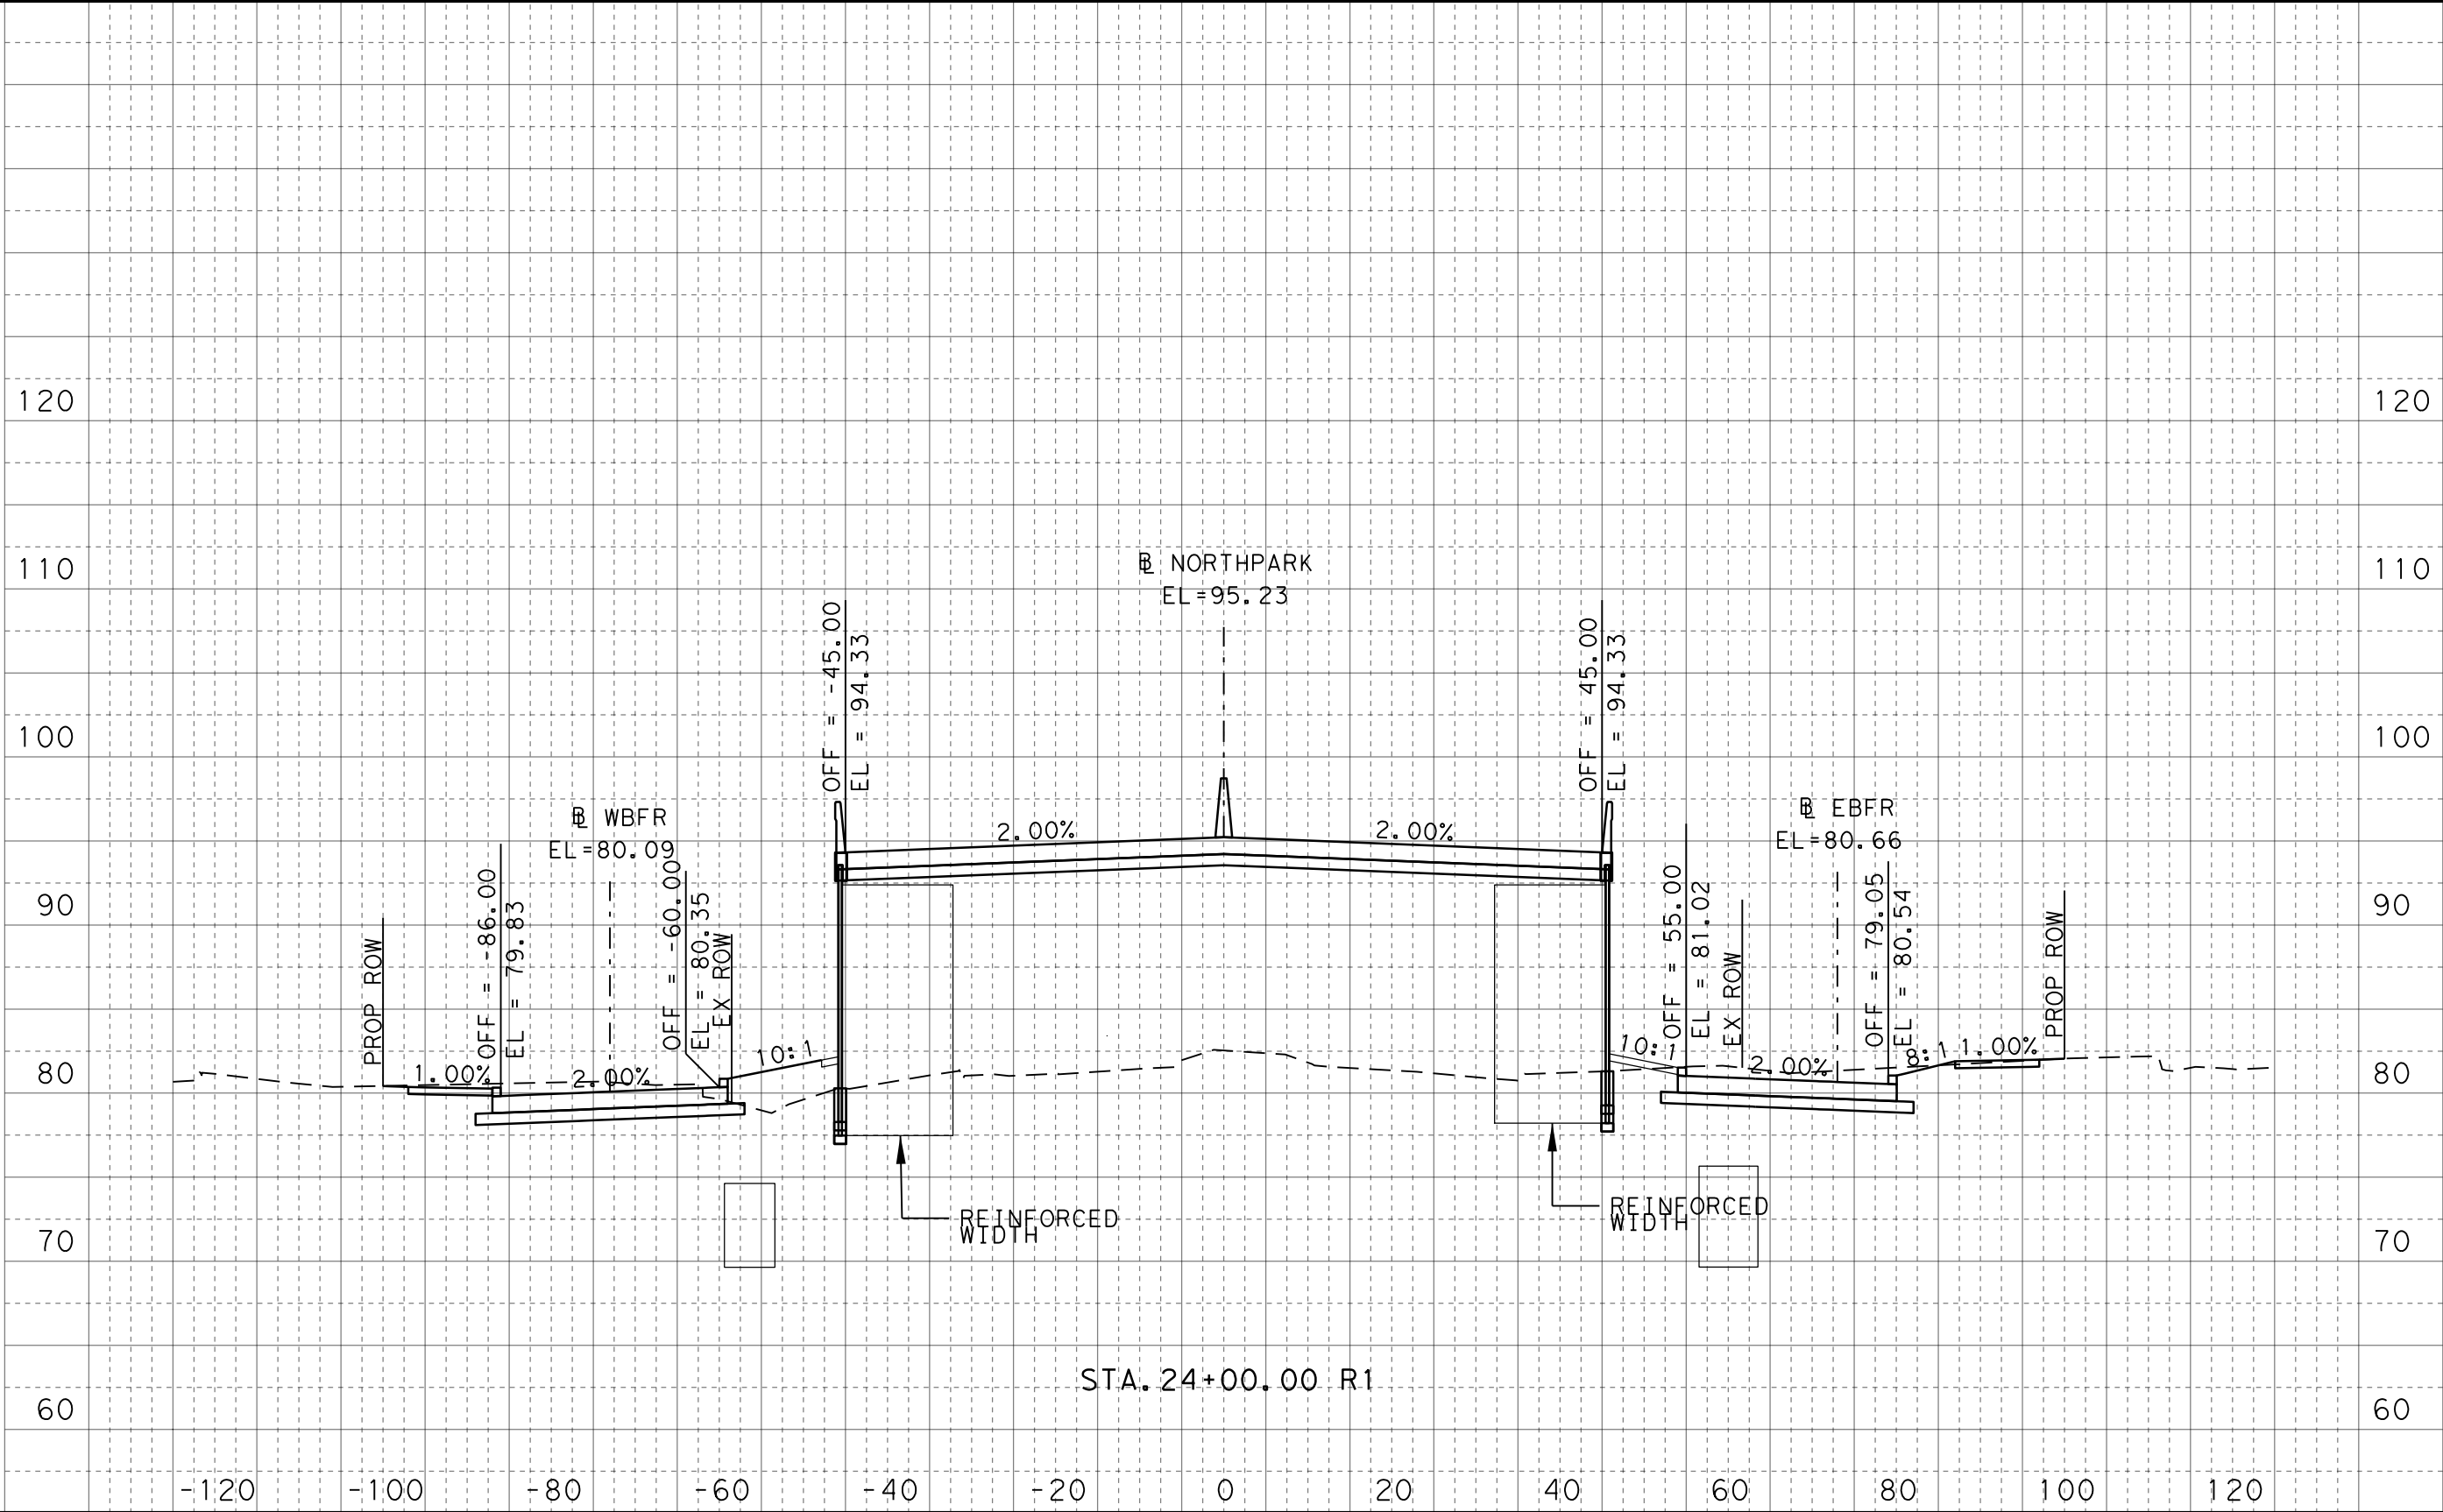

100% SUBMITTAL

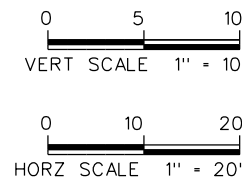

FOR INFORMATION ONLY
NOT FOR CONSTRUCTION


HNTB HNTB Corporation
The HNTB Companies
Engineers Architects Planners
TBPE Firm Registration No. 420

CONT	SECT	JOB	HIGHWAY
0912	37	232	NORTH PARK DRIVE
DIST	COUNTY		SHEET NO.
HOU	MONTGOMERY		15

NORTH PARK DRIVE
CROSS SECTIONS

DATE: 3/24/2021 1:08:54 PM
FILE: NP_XSEC_NORTH PARK_01.dgn

DW: Ck: Ck: Ck:

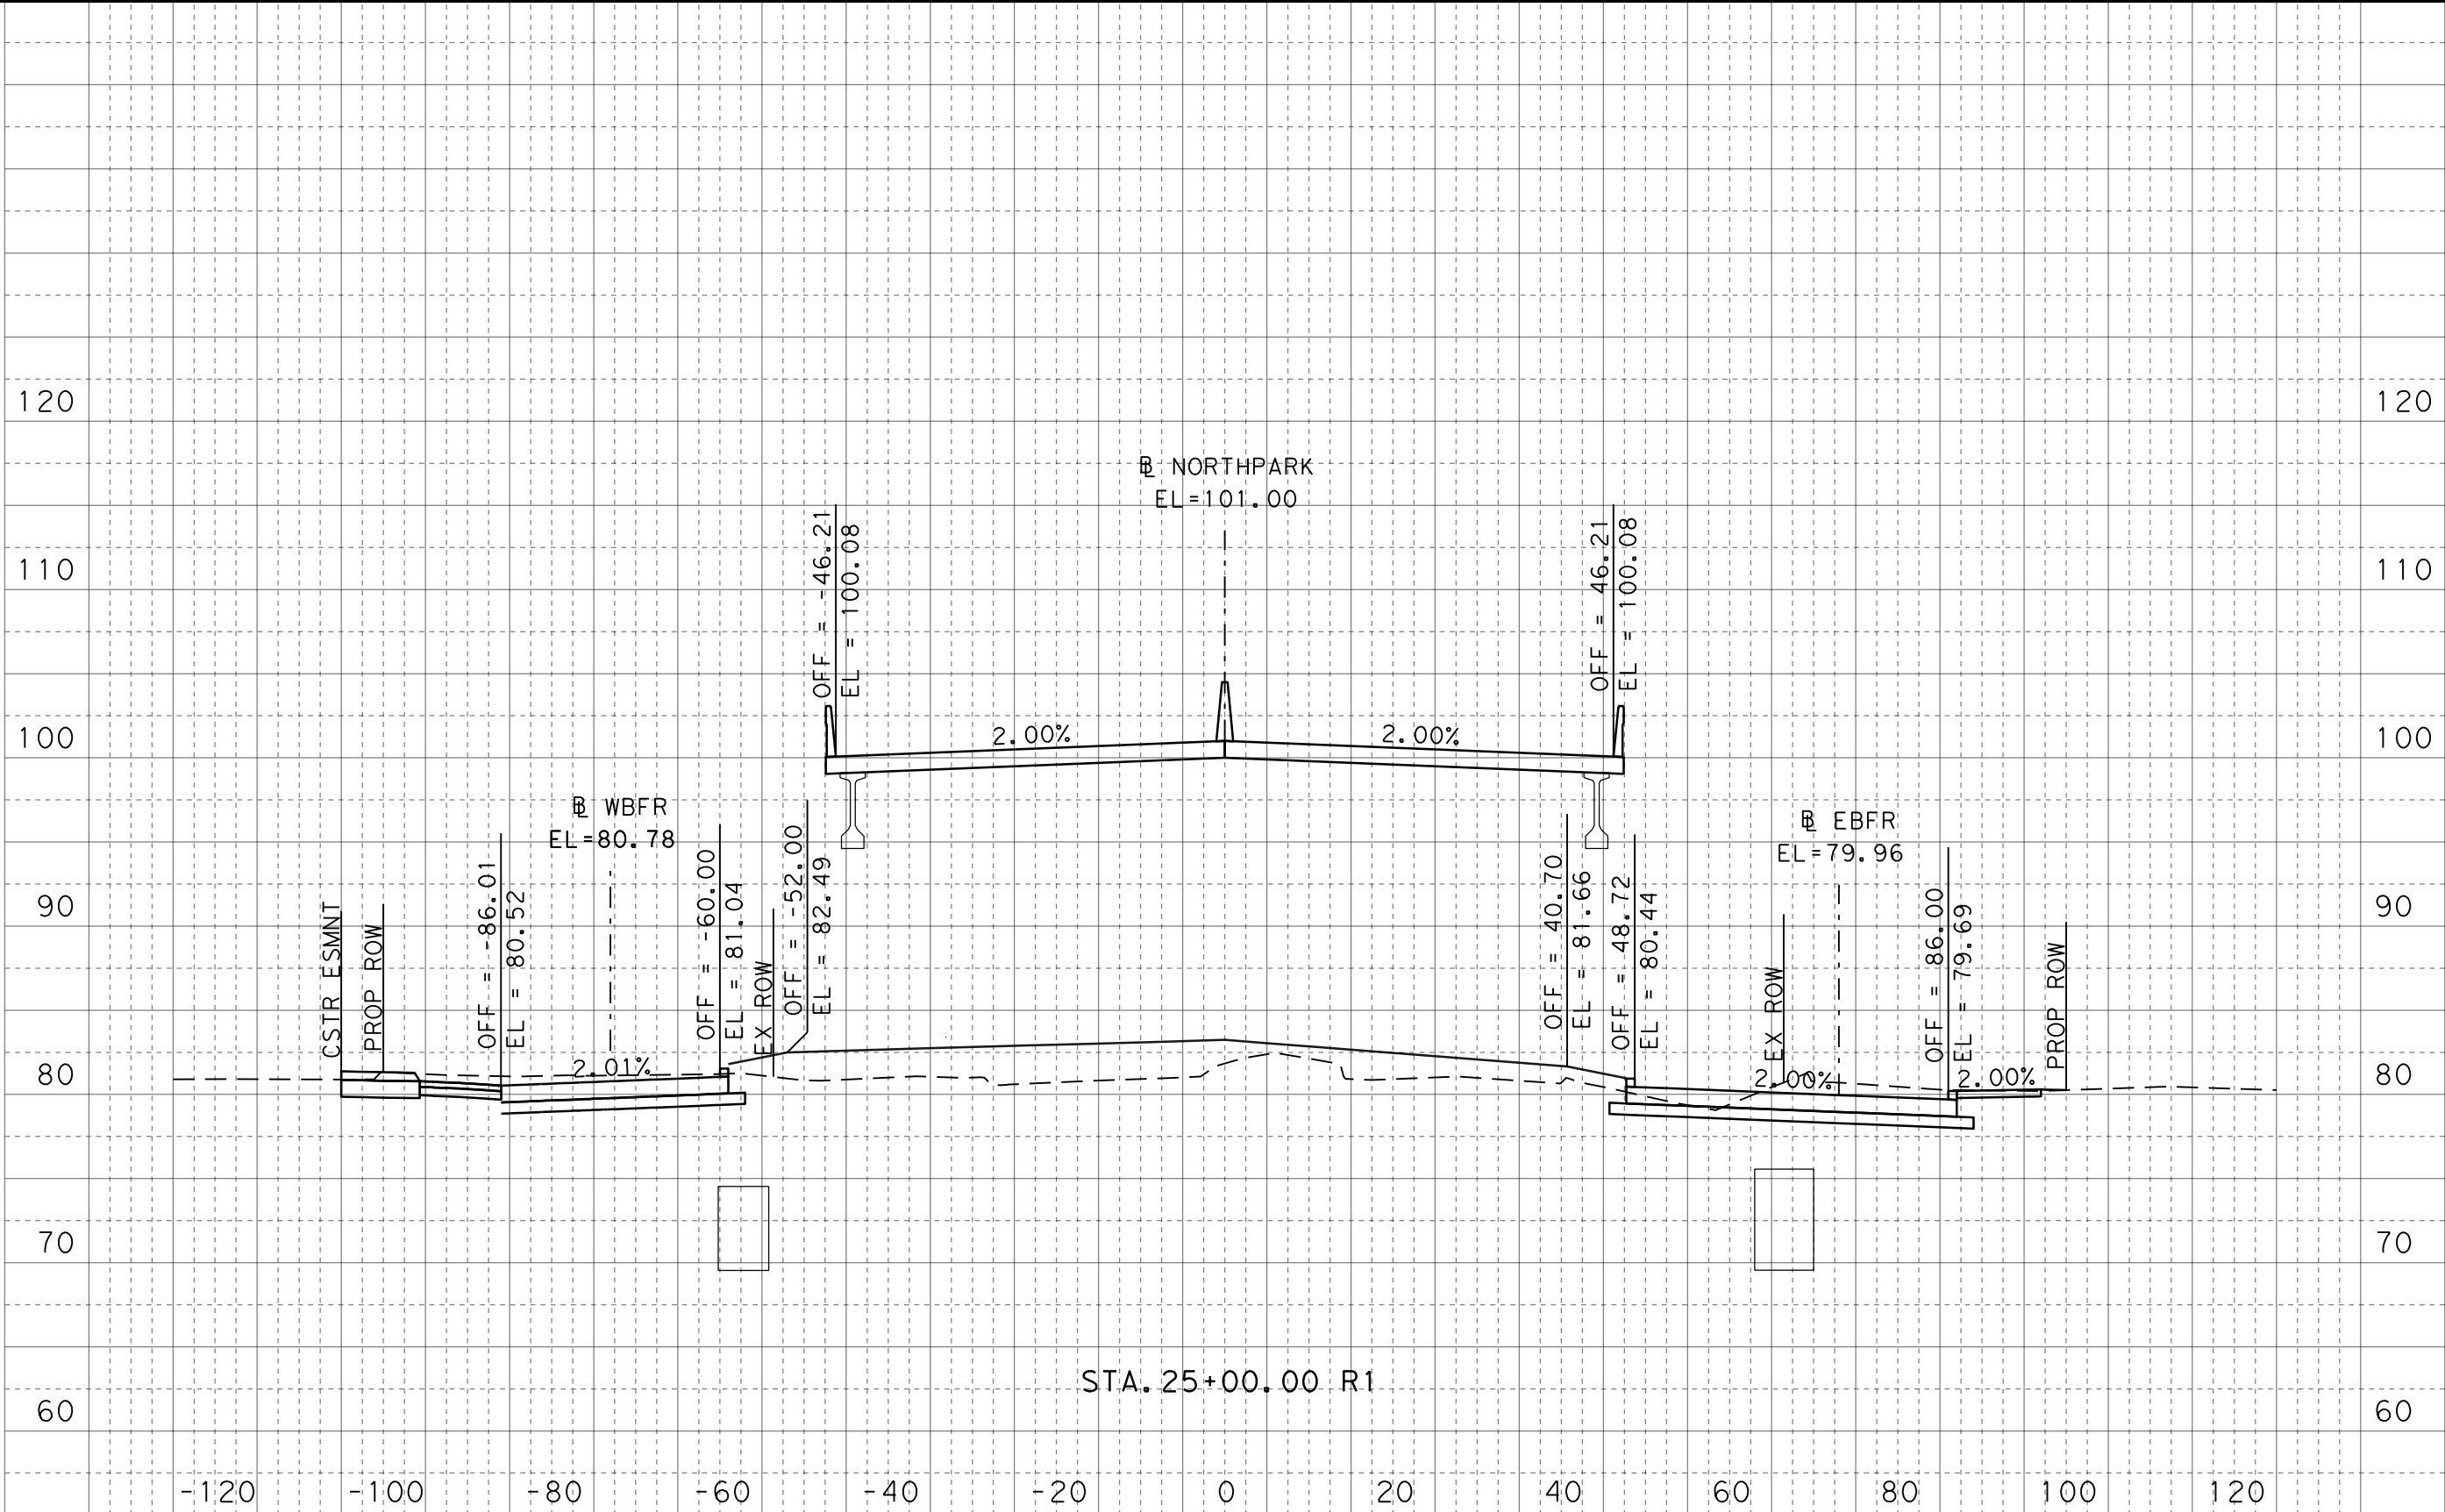

STA. 25+00.00 R1

0 5 10
VERT SCALE 1" = 10'

0 10 20
HORZ SCALE 1" = 20'

FOR INFORMATION ONLY
NOT FOR CONSTRUCTION

HNTB HNTB Corporation
The HNTB Companies
Engineers Architects Planners
TBPE Firm Registration No. 420



100% SUBMITTAL

CONT	SECT	JOB	HIGHWAY
0912	37	232	NORTH PARK DRIVE
DIST	COUNTY		SHEET NO.
HOU	MONTGOMERY		16

NORTH PARK DRIVE
CROSS SECTIONS

DATE: 3/24/2021 1:09:05 PM
FILE: NP_XSEC_NORTH PARK_01.dgn

Dr: Ck: Dw: Ck:

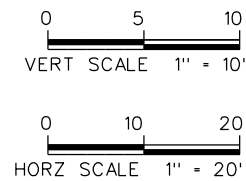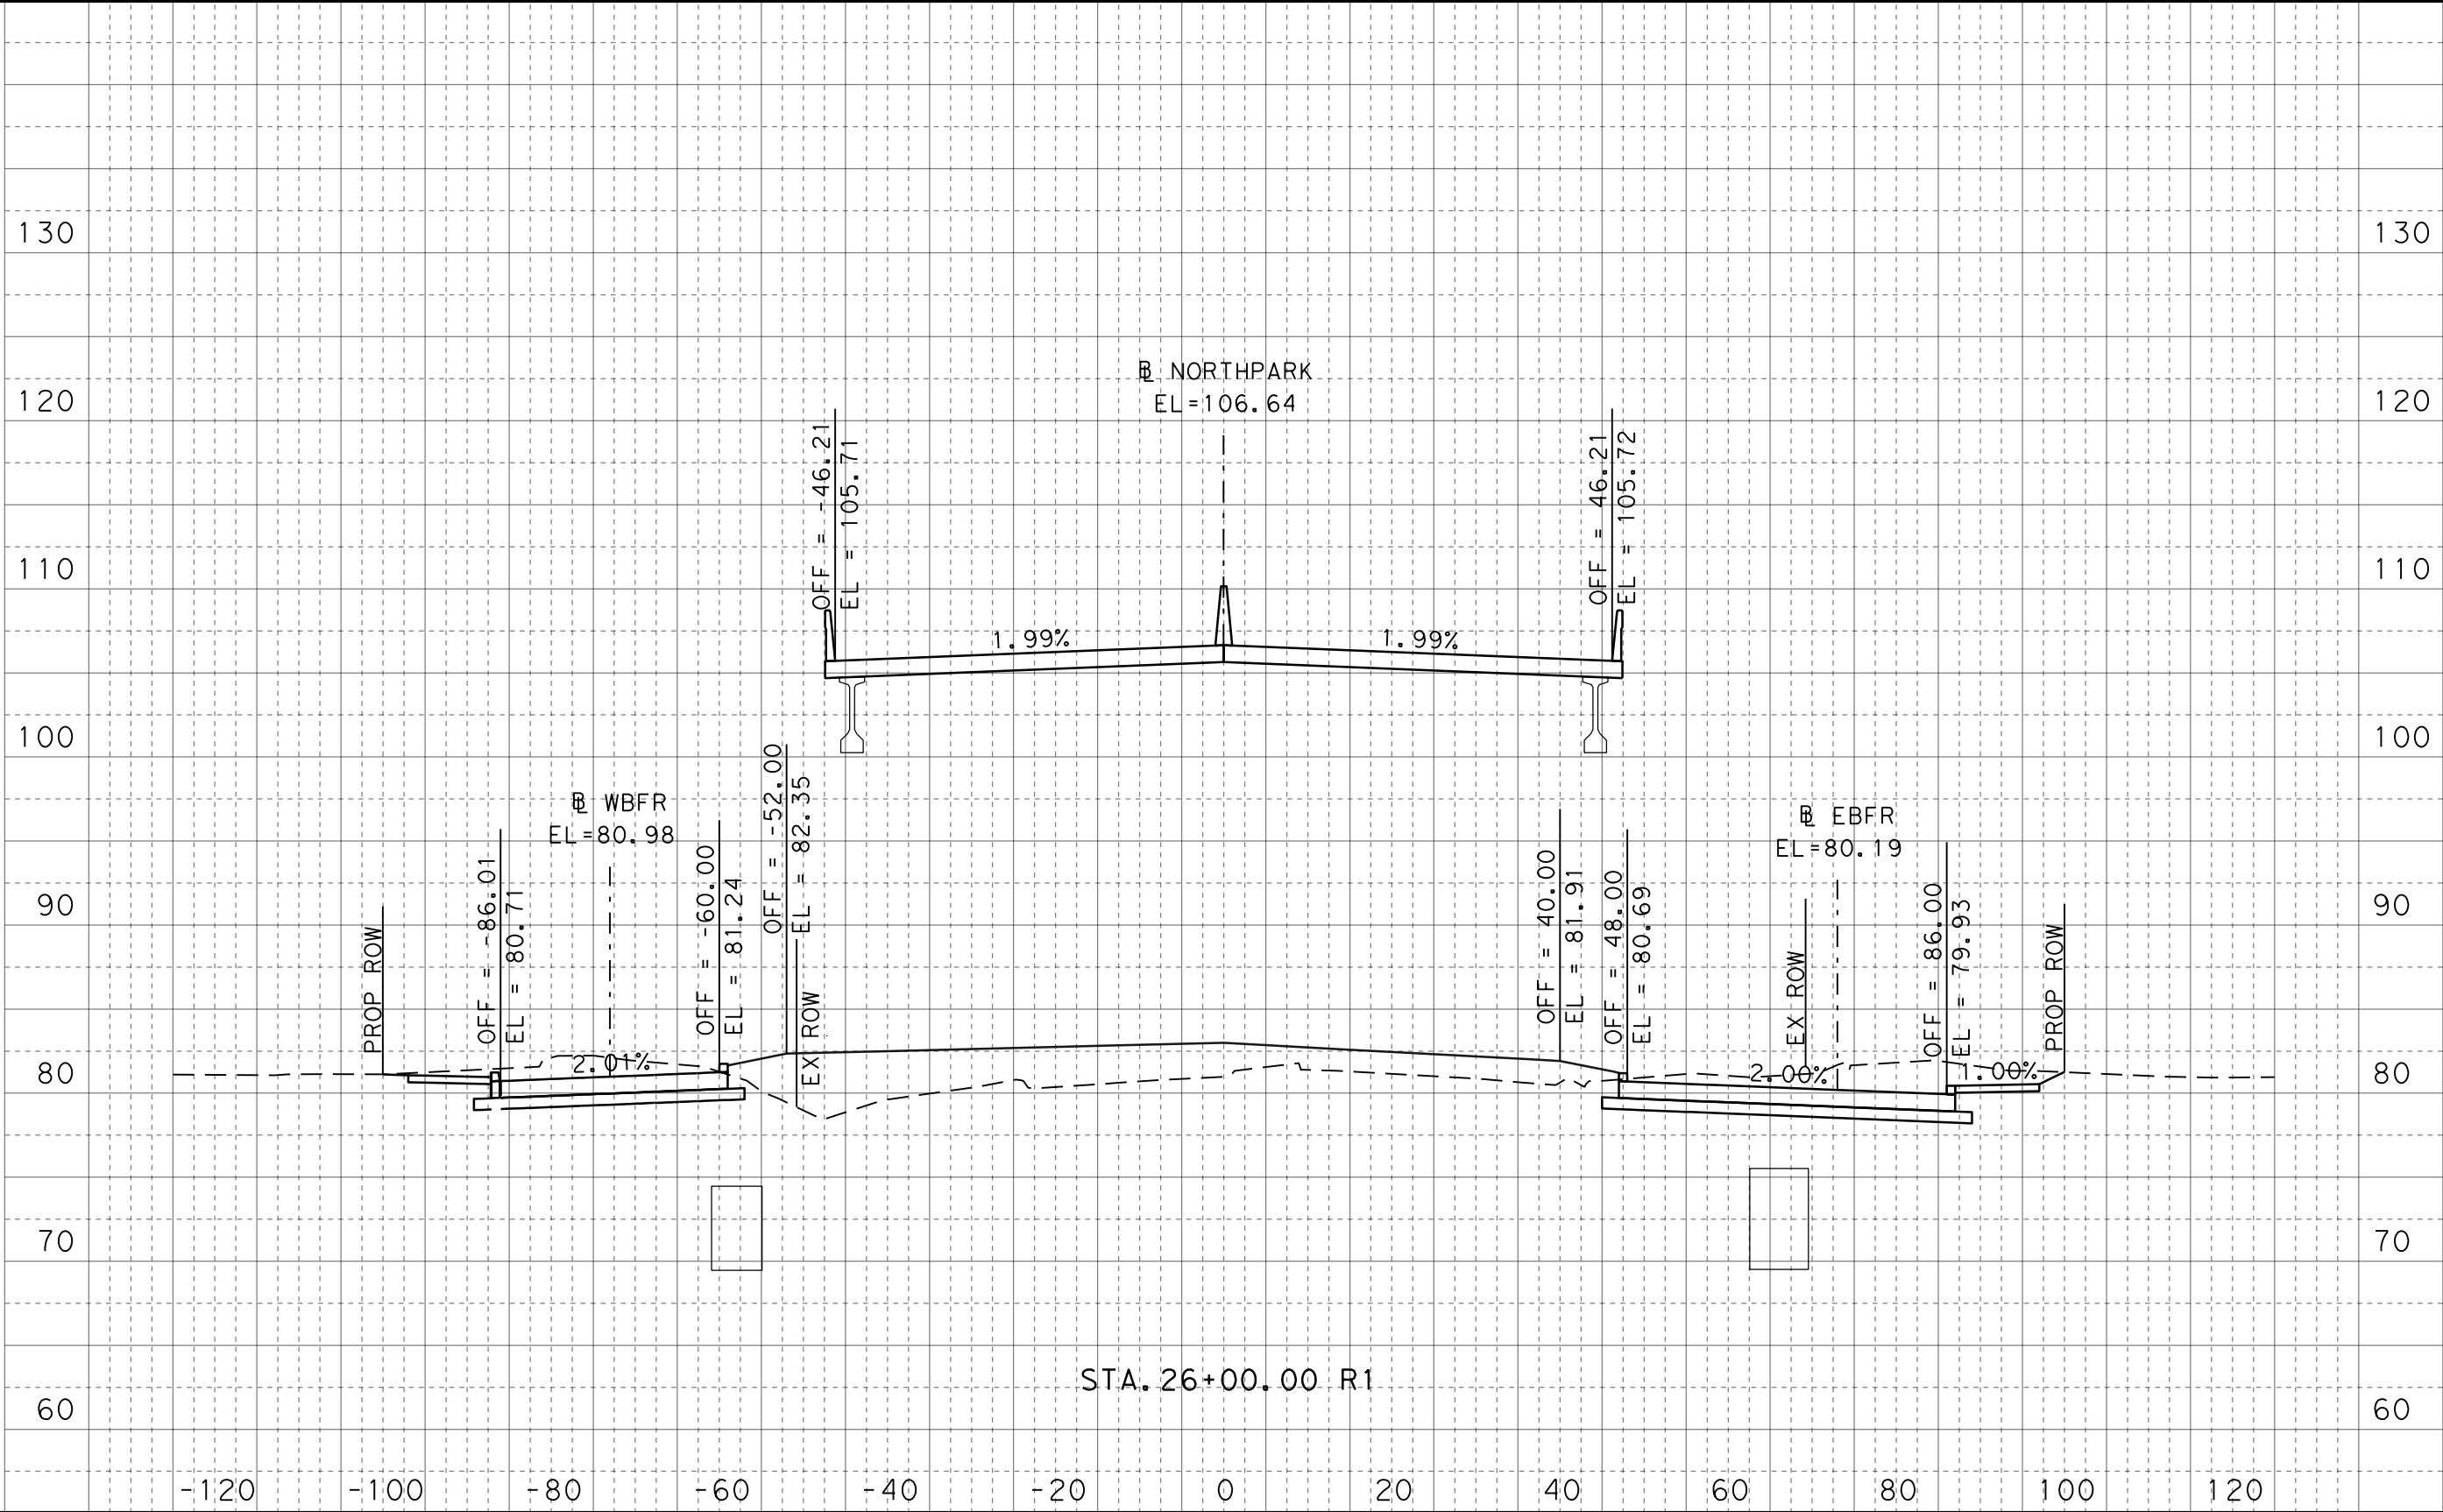

FOR INFORMATION ONLY
NOT FOR CONSTRUCTION

HNTB HNTB Corporation
The HNTB Companies
Engineers Architects Planners
TBPE Firm Registration No. 420


CONT	SECT	JOB	HIGHWAY
0912	37	232	NORTH PARK DRIVE
DIST	COUNTY		SHEET NO.
HOU	MONTGOMERY		17

NORTH PARK DRIVE
CROSS SECTIONS


100% SUBMITTAL

DATE: 3/24/2021 1:09:17 PM
FILE: NP_XSEC_NORTH PARK_01.dgn

Ck: Dw: Ck: Dw:

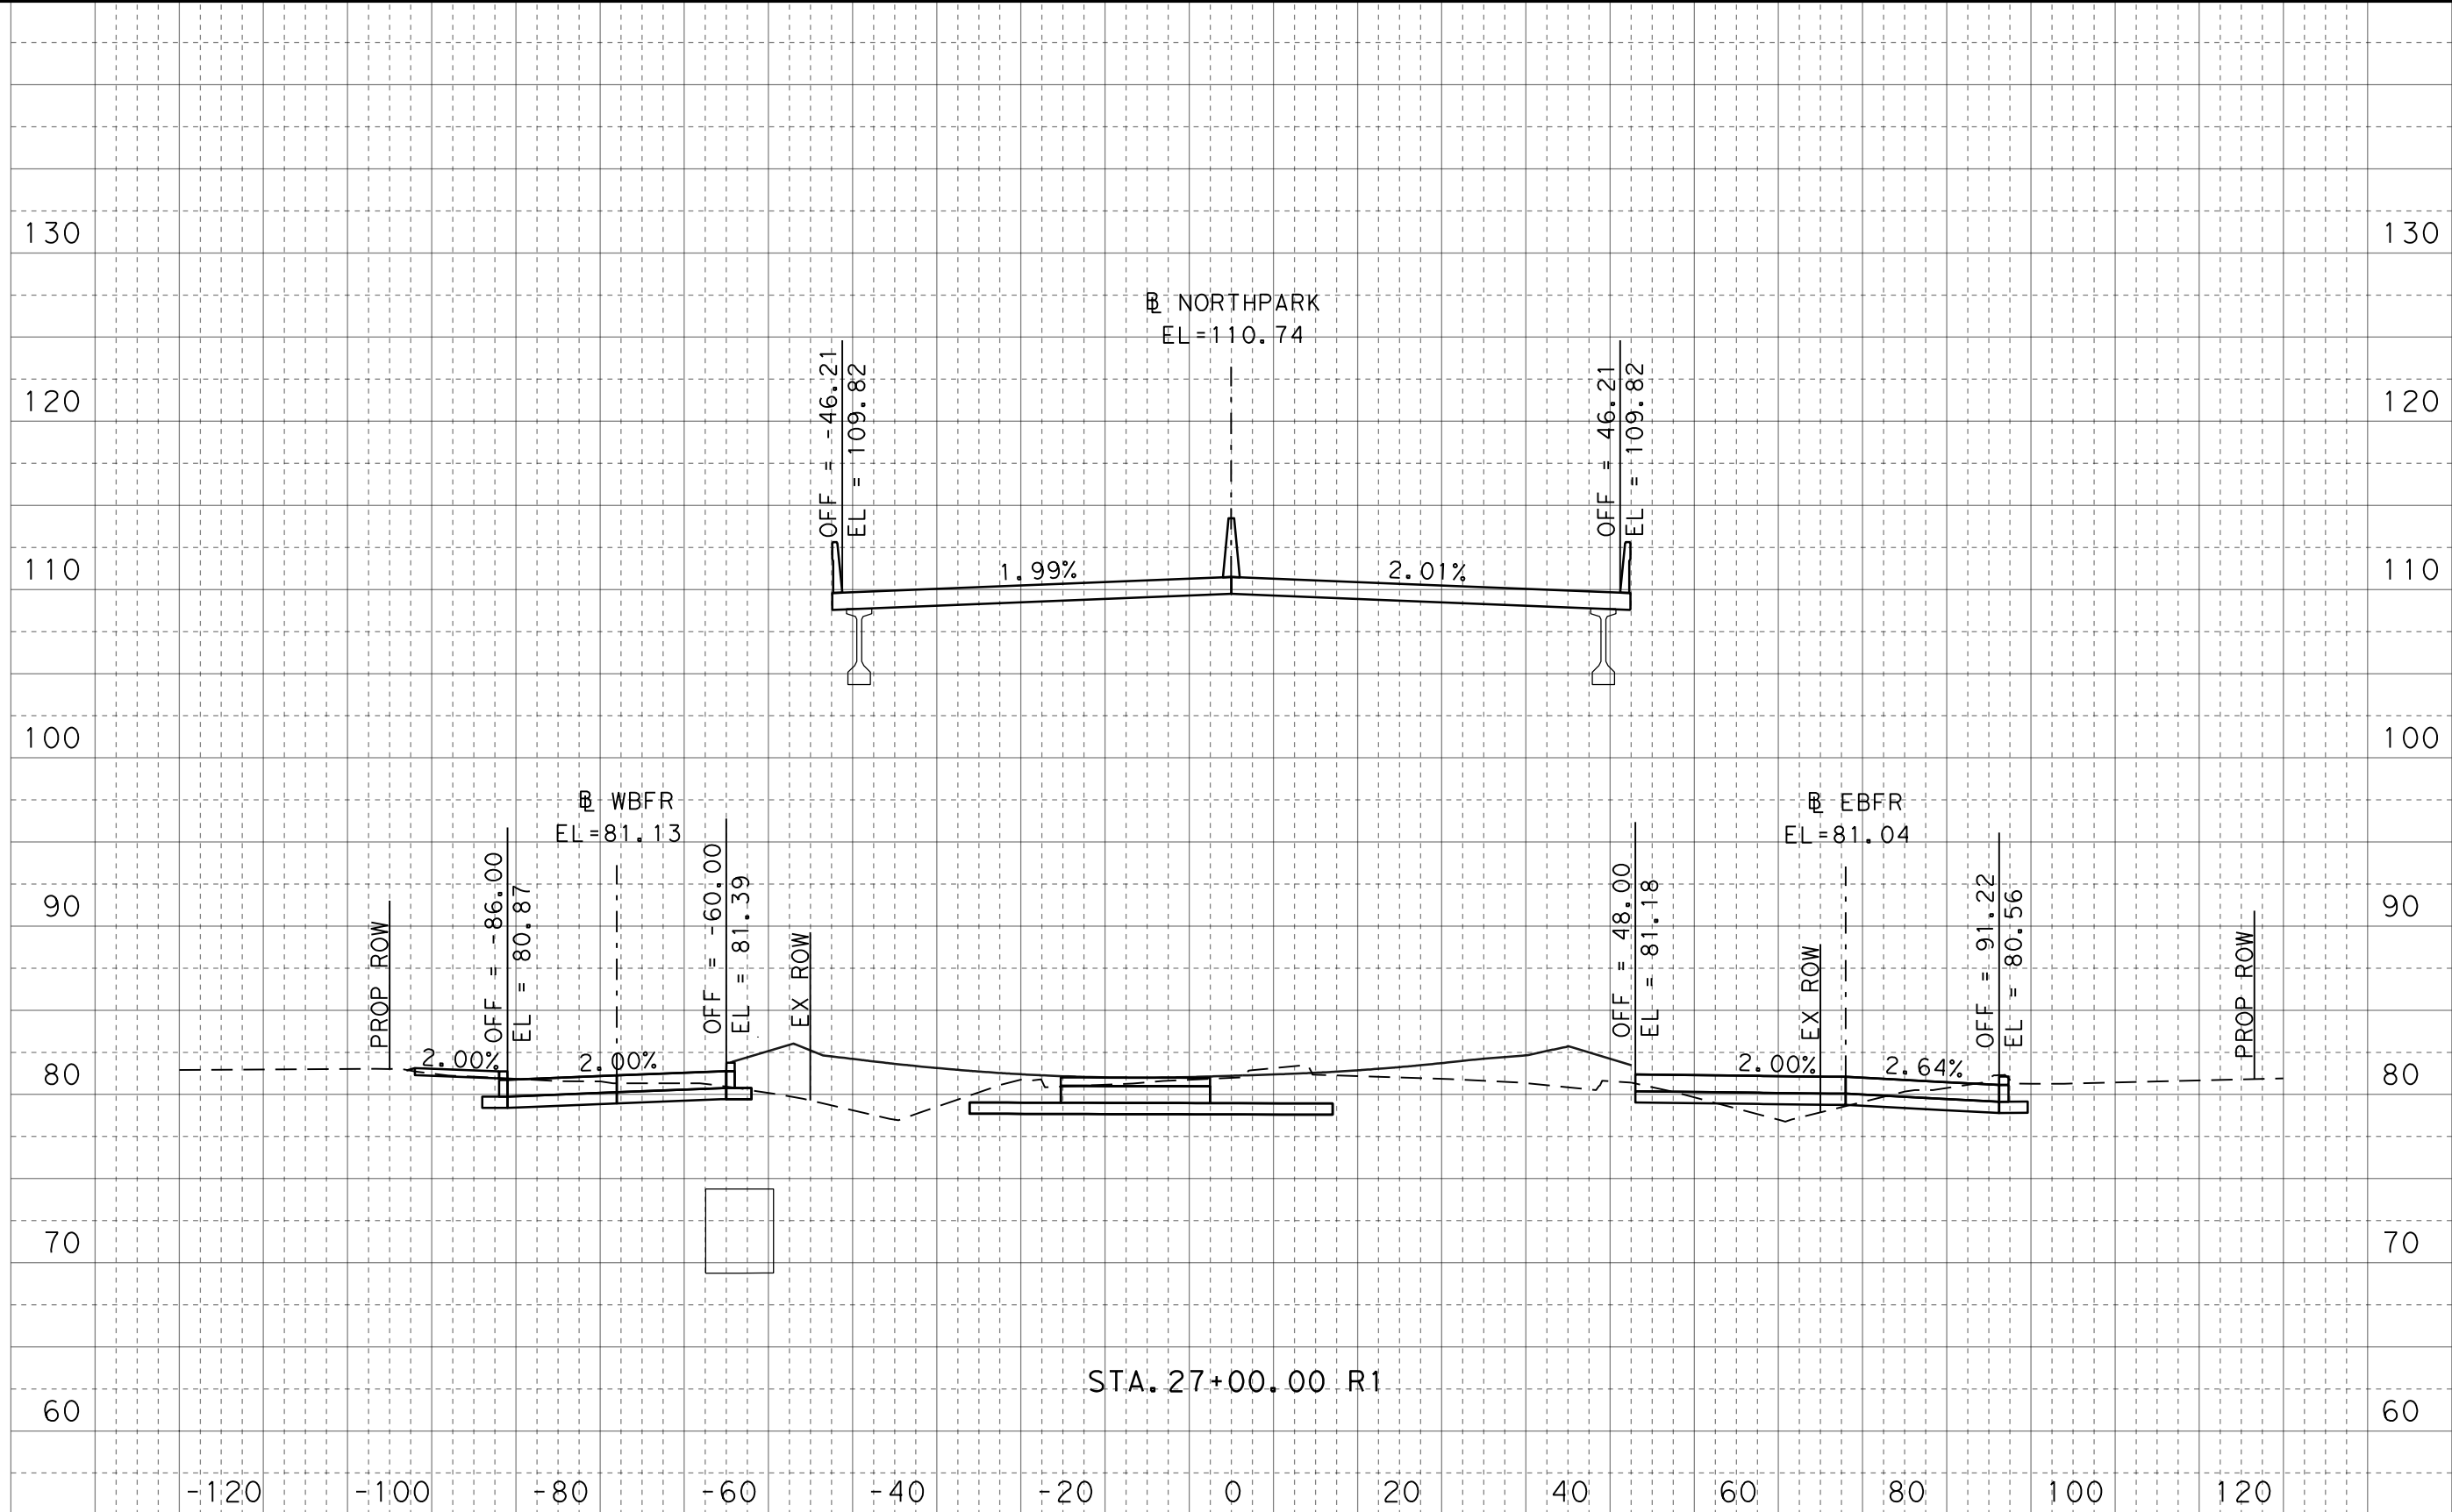

100% SUBMITTAL

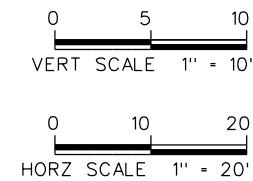

FOR INFORMATION ONLY
NOT FOR CONSTRUCTION



HNTB HNTB Corporation
The HNTB Companies
Engineers Architects Planners
TBPE Firm Registration No. 420

CONT	SECT	JOB	HIGHWAY
0912	37	232	NORTH PARK DRIVE
DIST	COUNTY		SHEET NO.
HOU	MONTGOMERY		18

NORTH PARK DRIVE
CROSS SECTIONS

DATE: 3/24/2021 1:09:26 PM
FILE: NP_XSEC_NORTH PARK_01.dgn

Ck:
Dw:
Ck:
Dw:

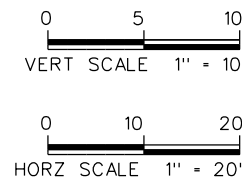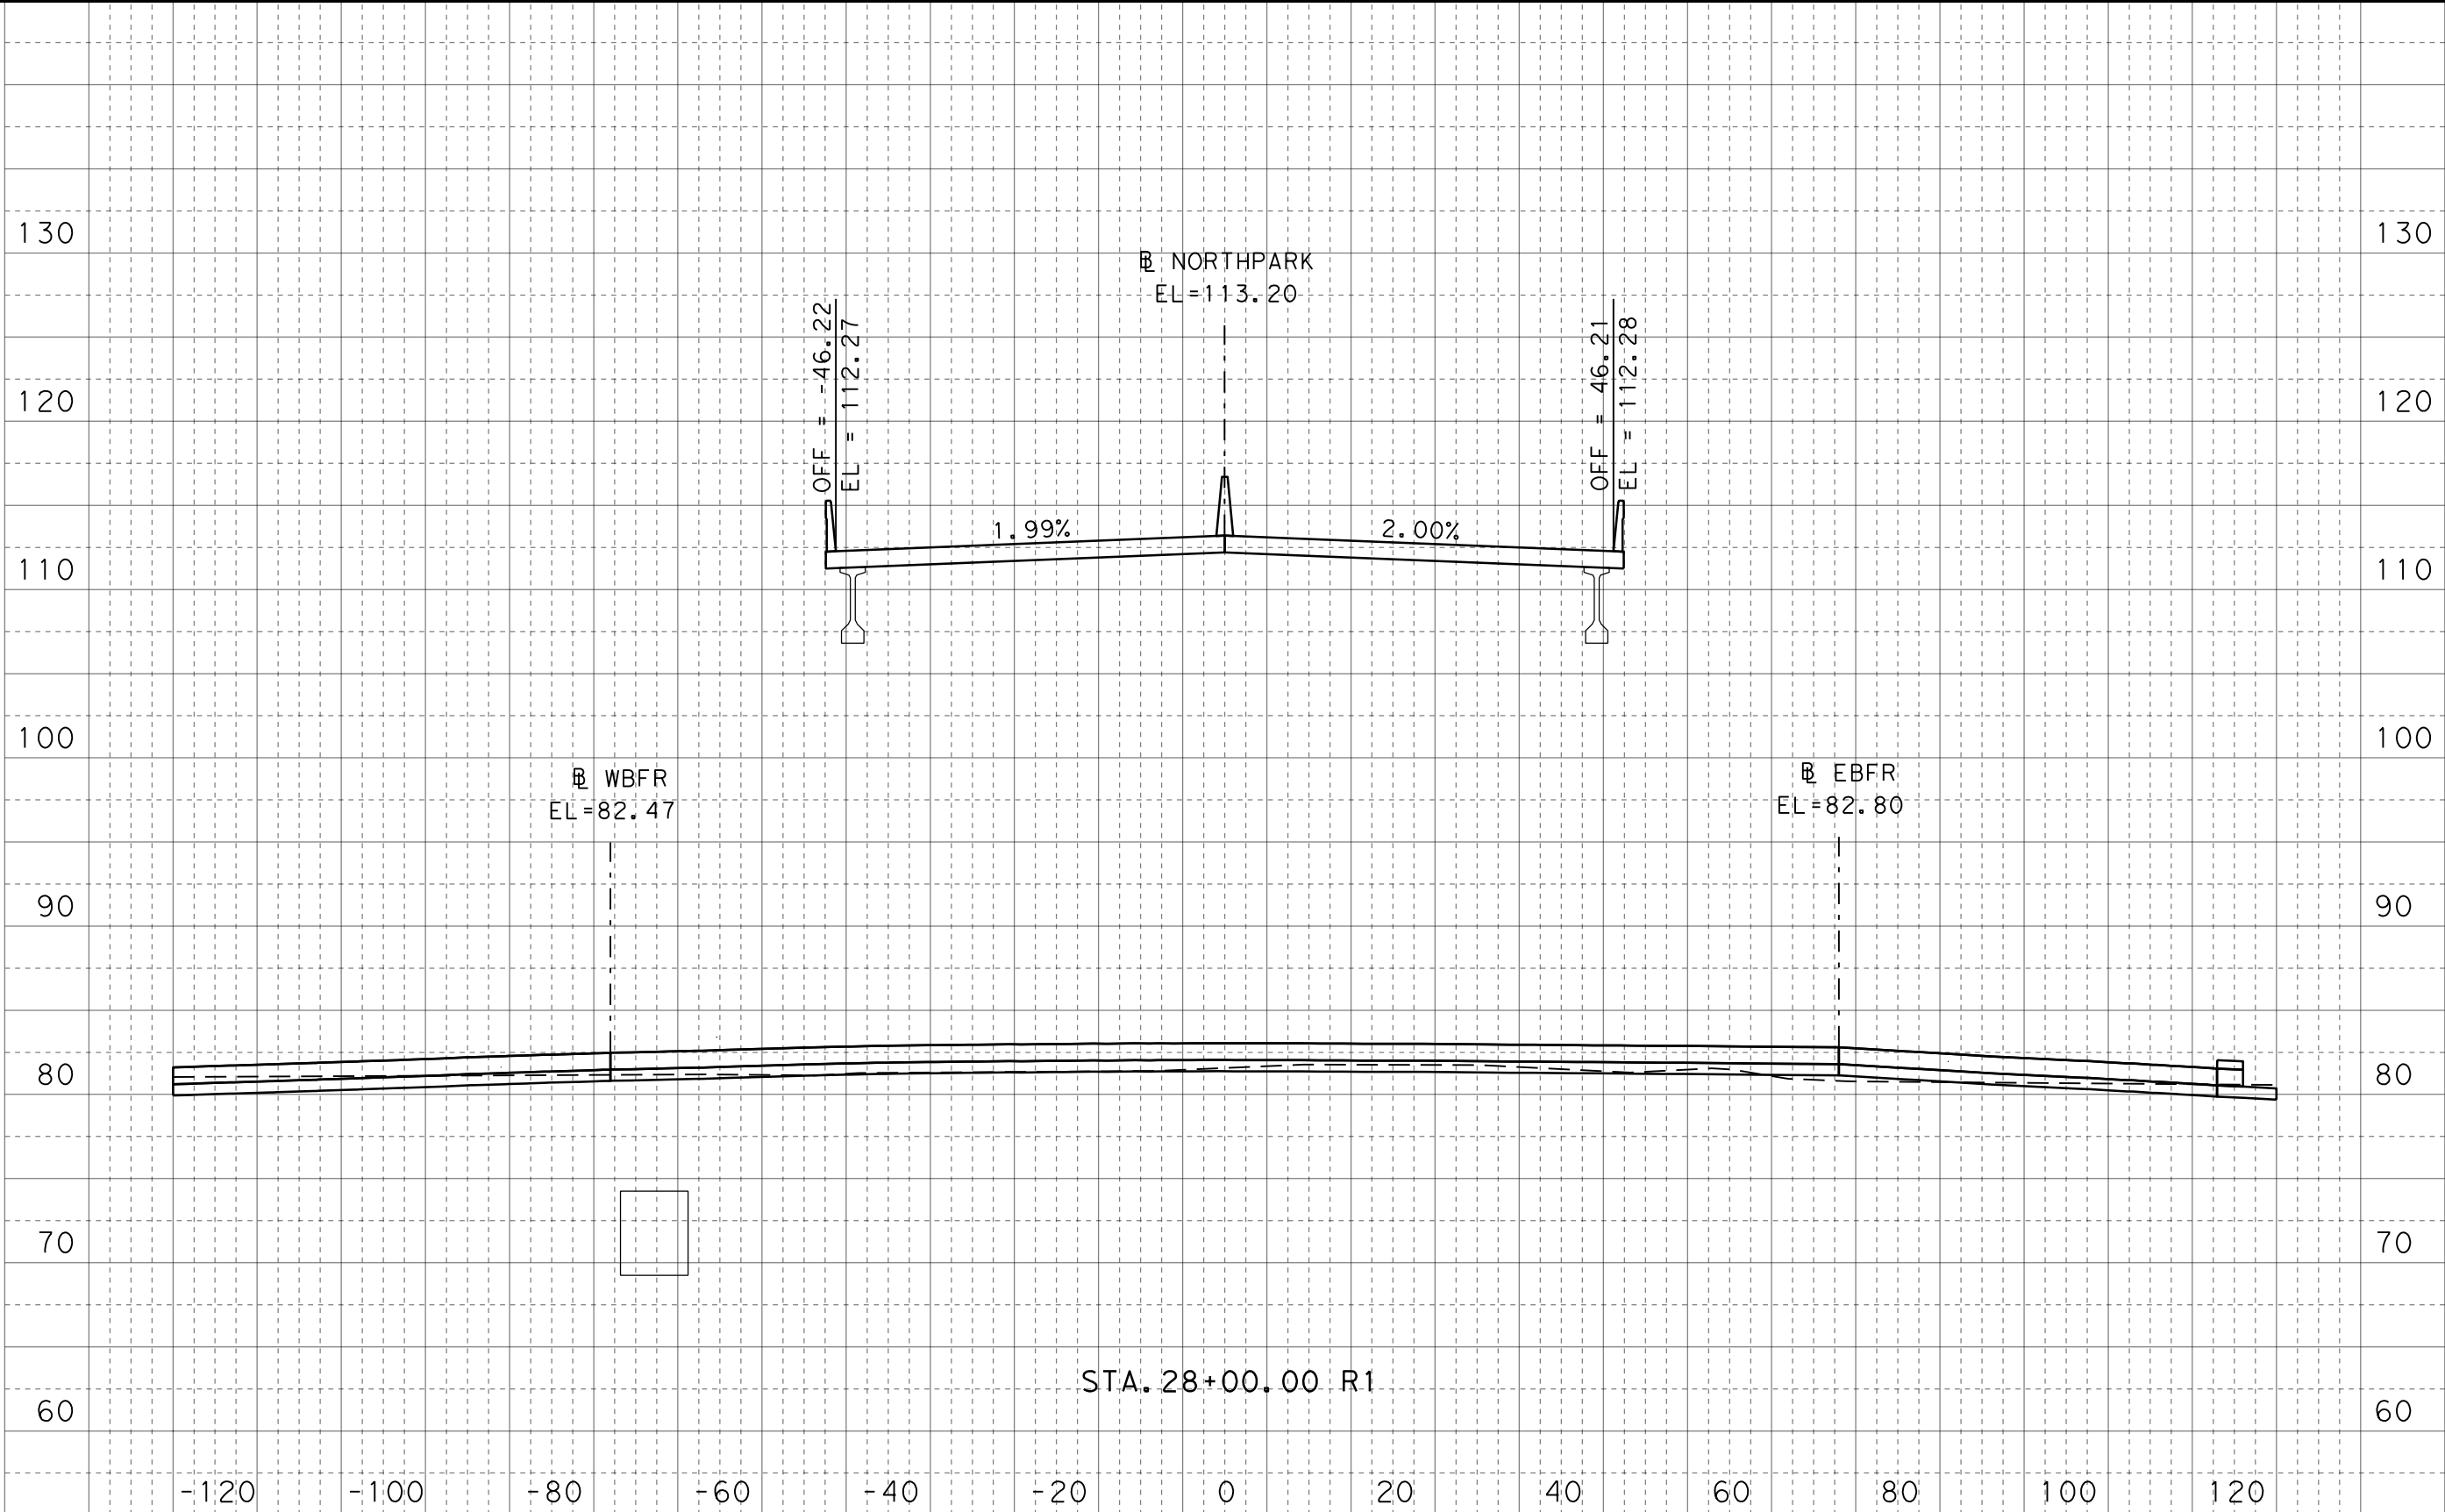

FOR INFORMATION ONLY
NOT FOR CONSTRUCTION

HNTB HNTB Corporation
The HNTB Companies
Engineers Architects Planners
TBPE Firm Registration No. 420


100% SUBMITTAL

CONT	SECT	JOB	HIGHWAY
0912	37	232	NORTH PARK DRIVE
DIST	COUNTY		SHEET NO.
HOU	MONTGOMERY		19


NORTH PARK DRIVE
CROSS SECTIONS

DATE: 3/24/2021 1:09:33 PM
FILE: NP_XSEC_NORTH PARK_01.dgn

Dr: Ck: Dw: Ck: Dw: Ck:

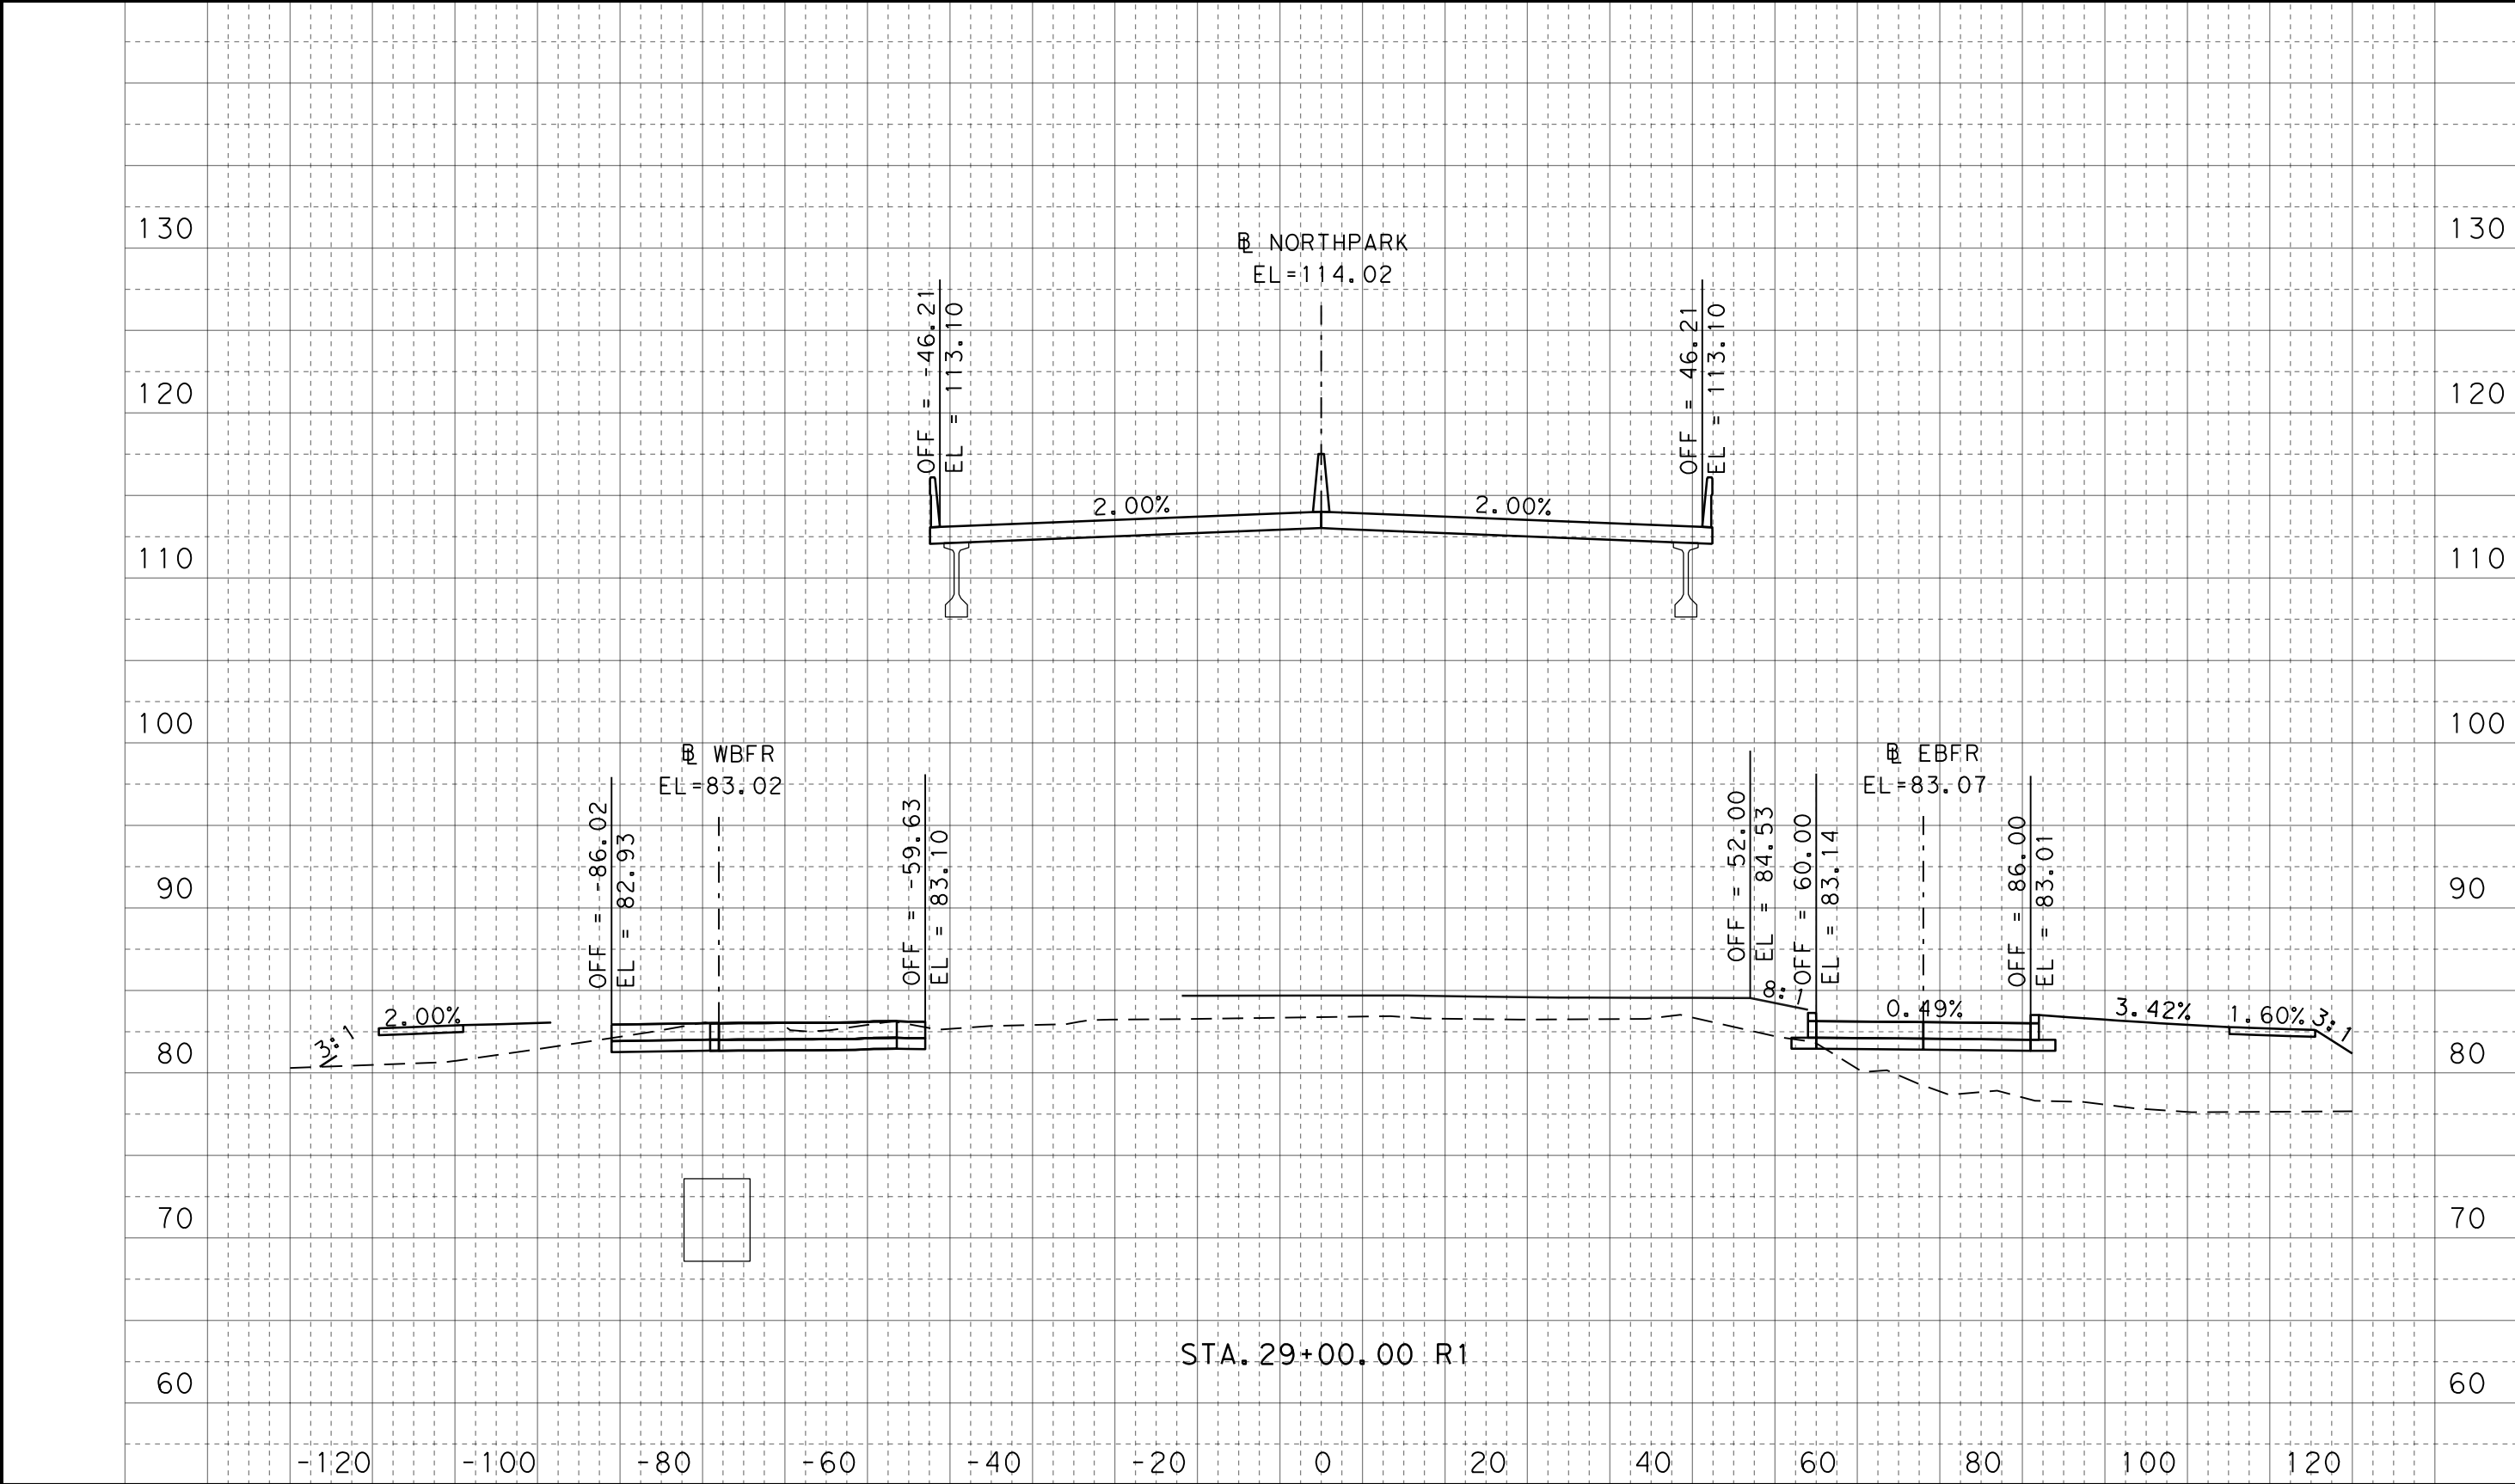

100% SUBMITTAL

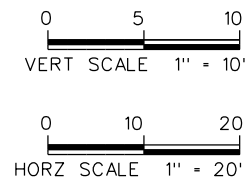

FOR INFORMATION ONLY
NOT FOR CONSTRUCTION



CONT	SECT	JOB	HIGHWAY
0912	37	232	NORTH PARK DRIVE
DIST	COUNTY		SHEET NO.
HOU	MONTGOMERY		20

HNTB HNTB Corporation
The HNTB Companies
Engineers Architects Planners
TBPE Firm Registration No. 420

NORTH PARK DRIVE
CROSS SECTIONS

DATE: 3/24/2021 1:09:44 PM
FILE: NP_XSEC_NORTH PARK_01.dgn

Dr: Ck: Dw: Ck:

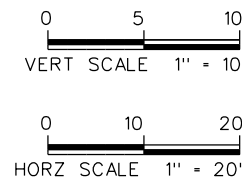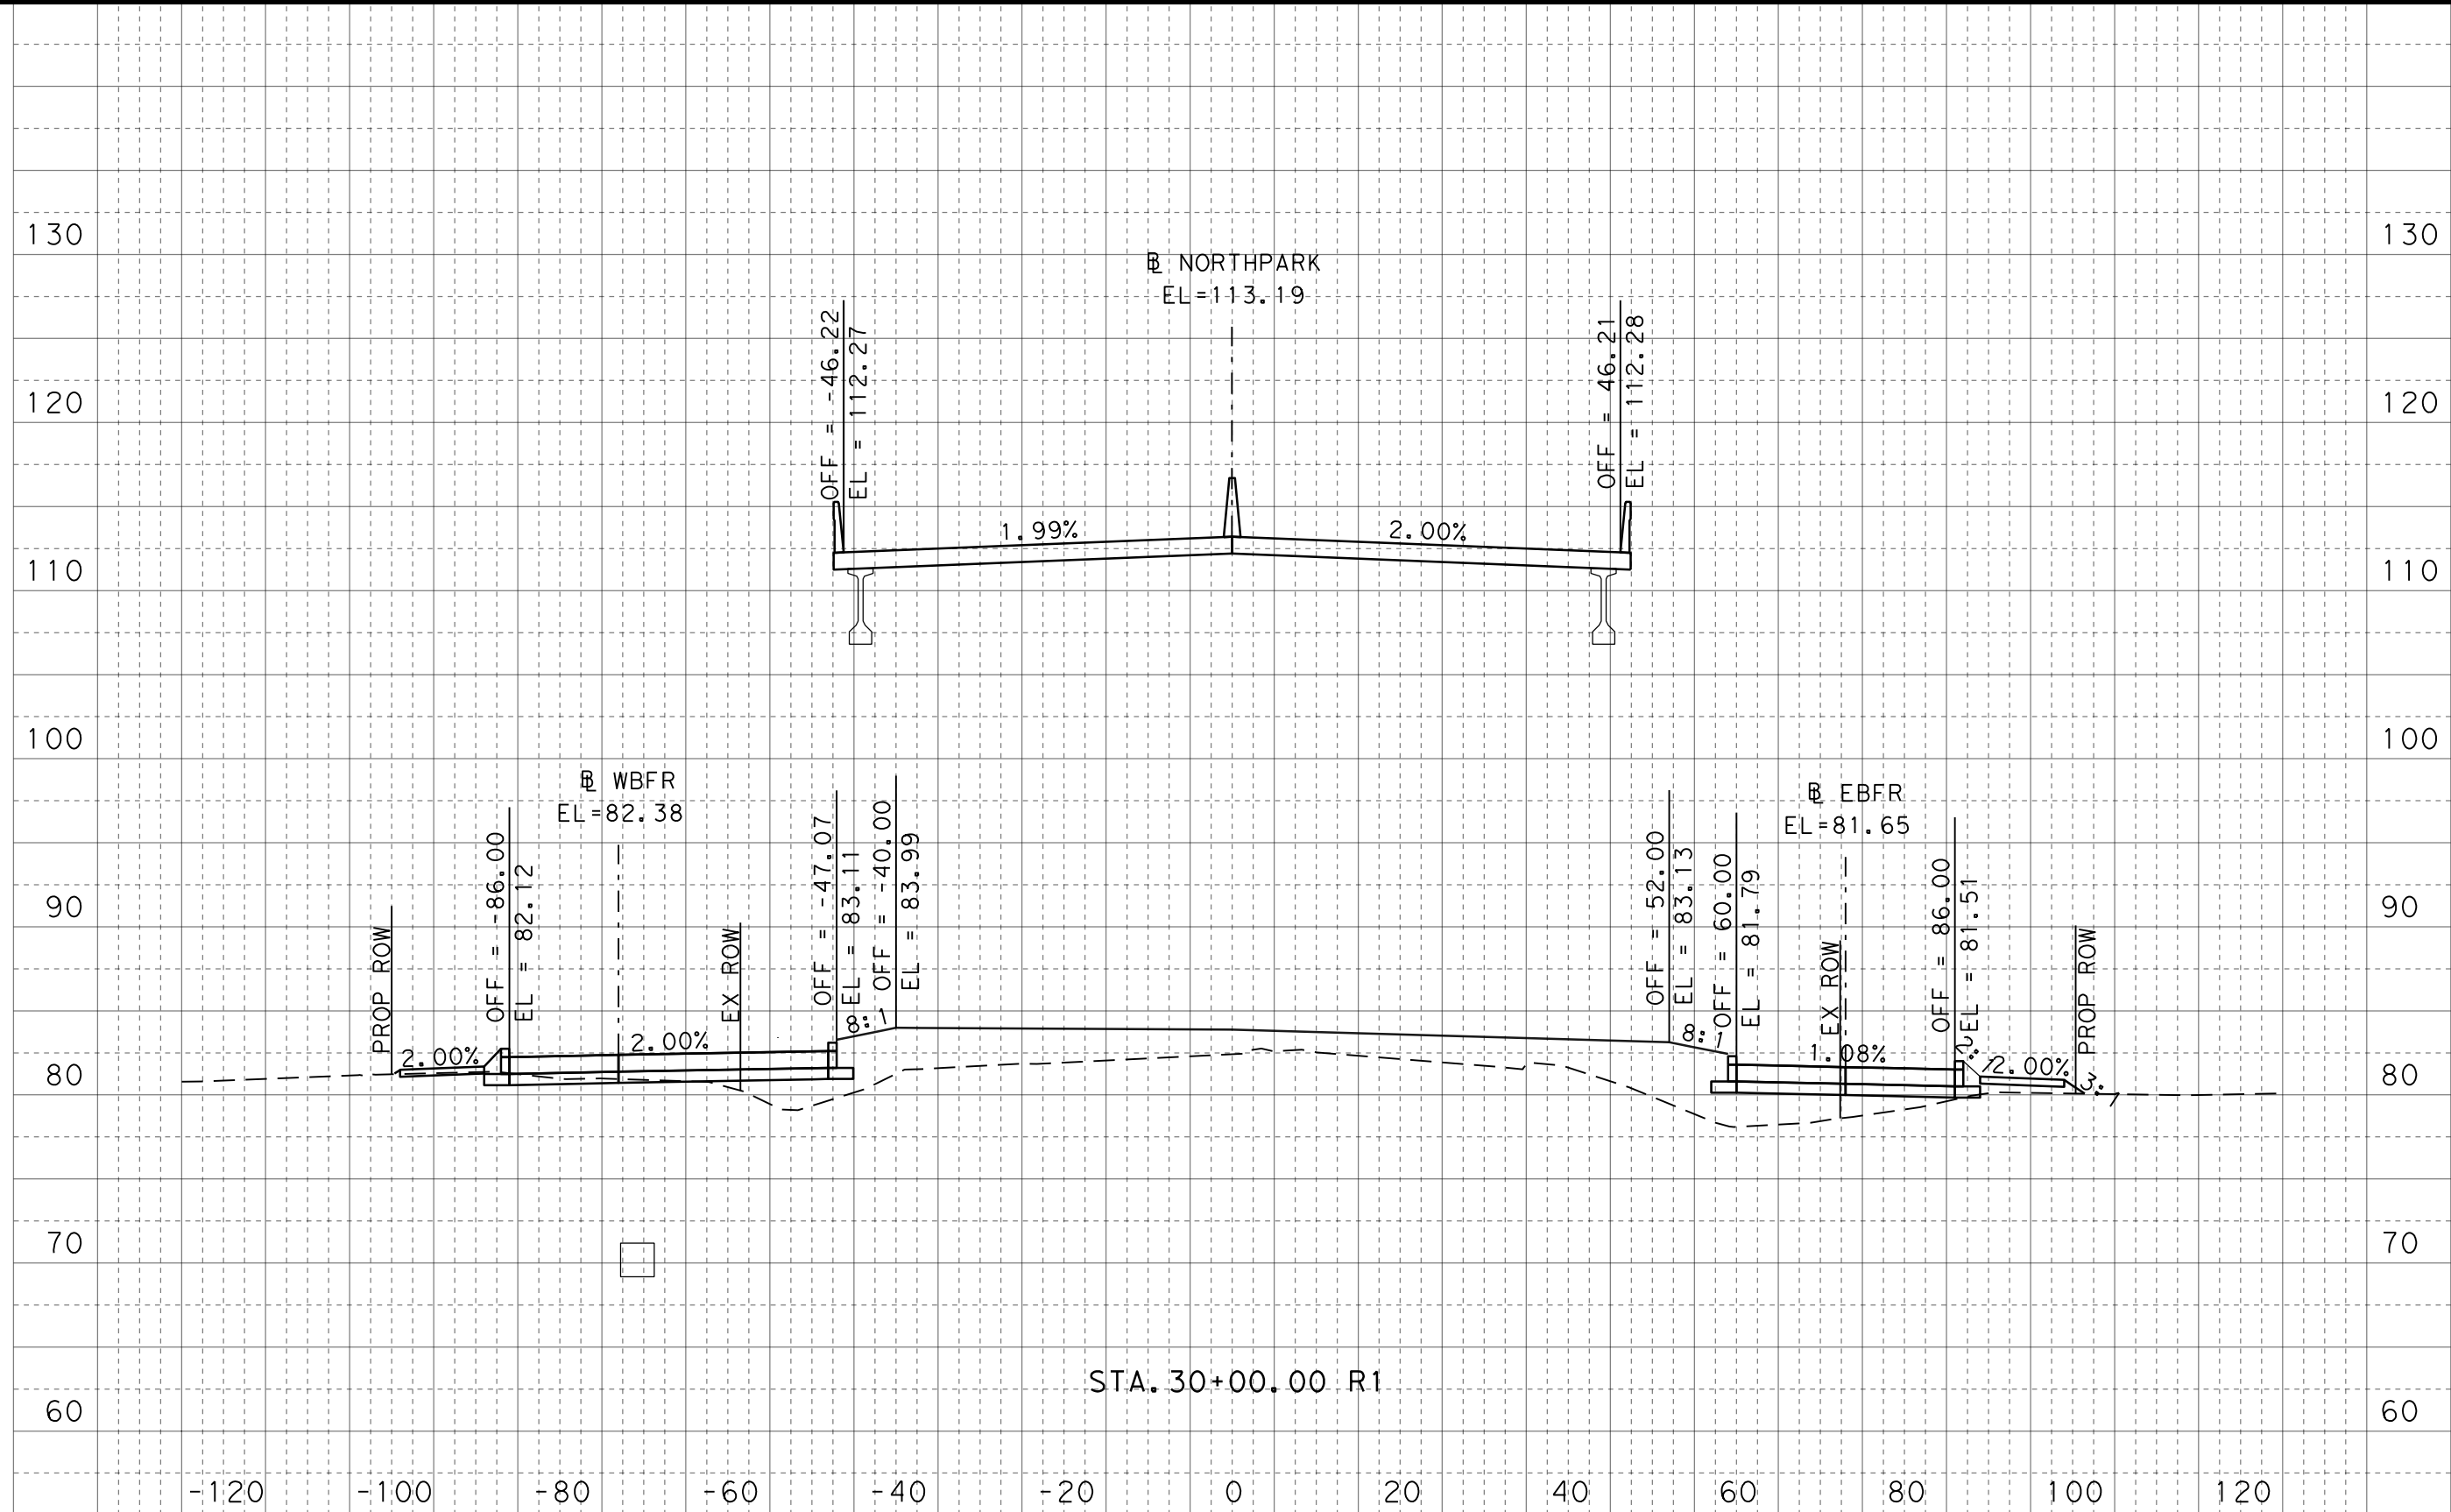

FOR INFORMATION ONLY
NOT FOR CONSTRUCTION

HNTB HNTB Corporation
The HNTB Companies
Engineers Architects Planners
TBPE Firm Registration No. 420


CONT	SECT	JOB	HIGHWAY
0912	37	232	NORTH PARK DRIVE
DIST	COUNTY		SHEET NO.
HOU	MONTGOMERY		21

NORTH PARK DRIVE
CROSS SECTIONS


100% SUBMITTAL

DATE: 3/24/2021 1:09:51 PM
FILE: NP_XSEC_NORTH PARK_01.dgn

Ck:
Dw:
Ck:
Dw:

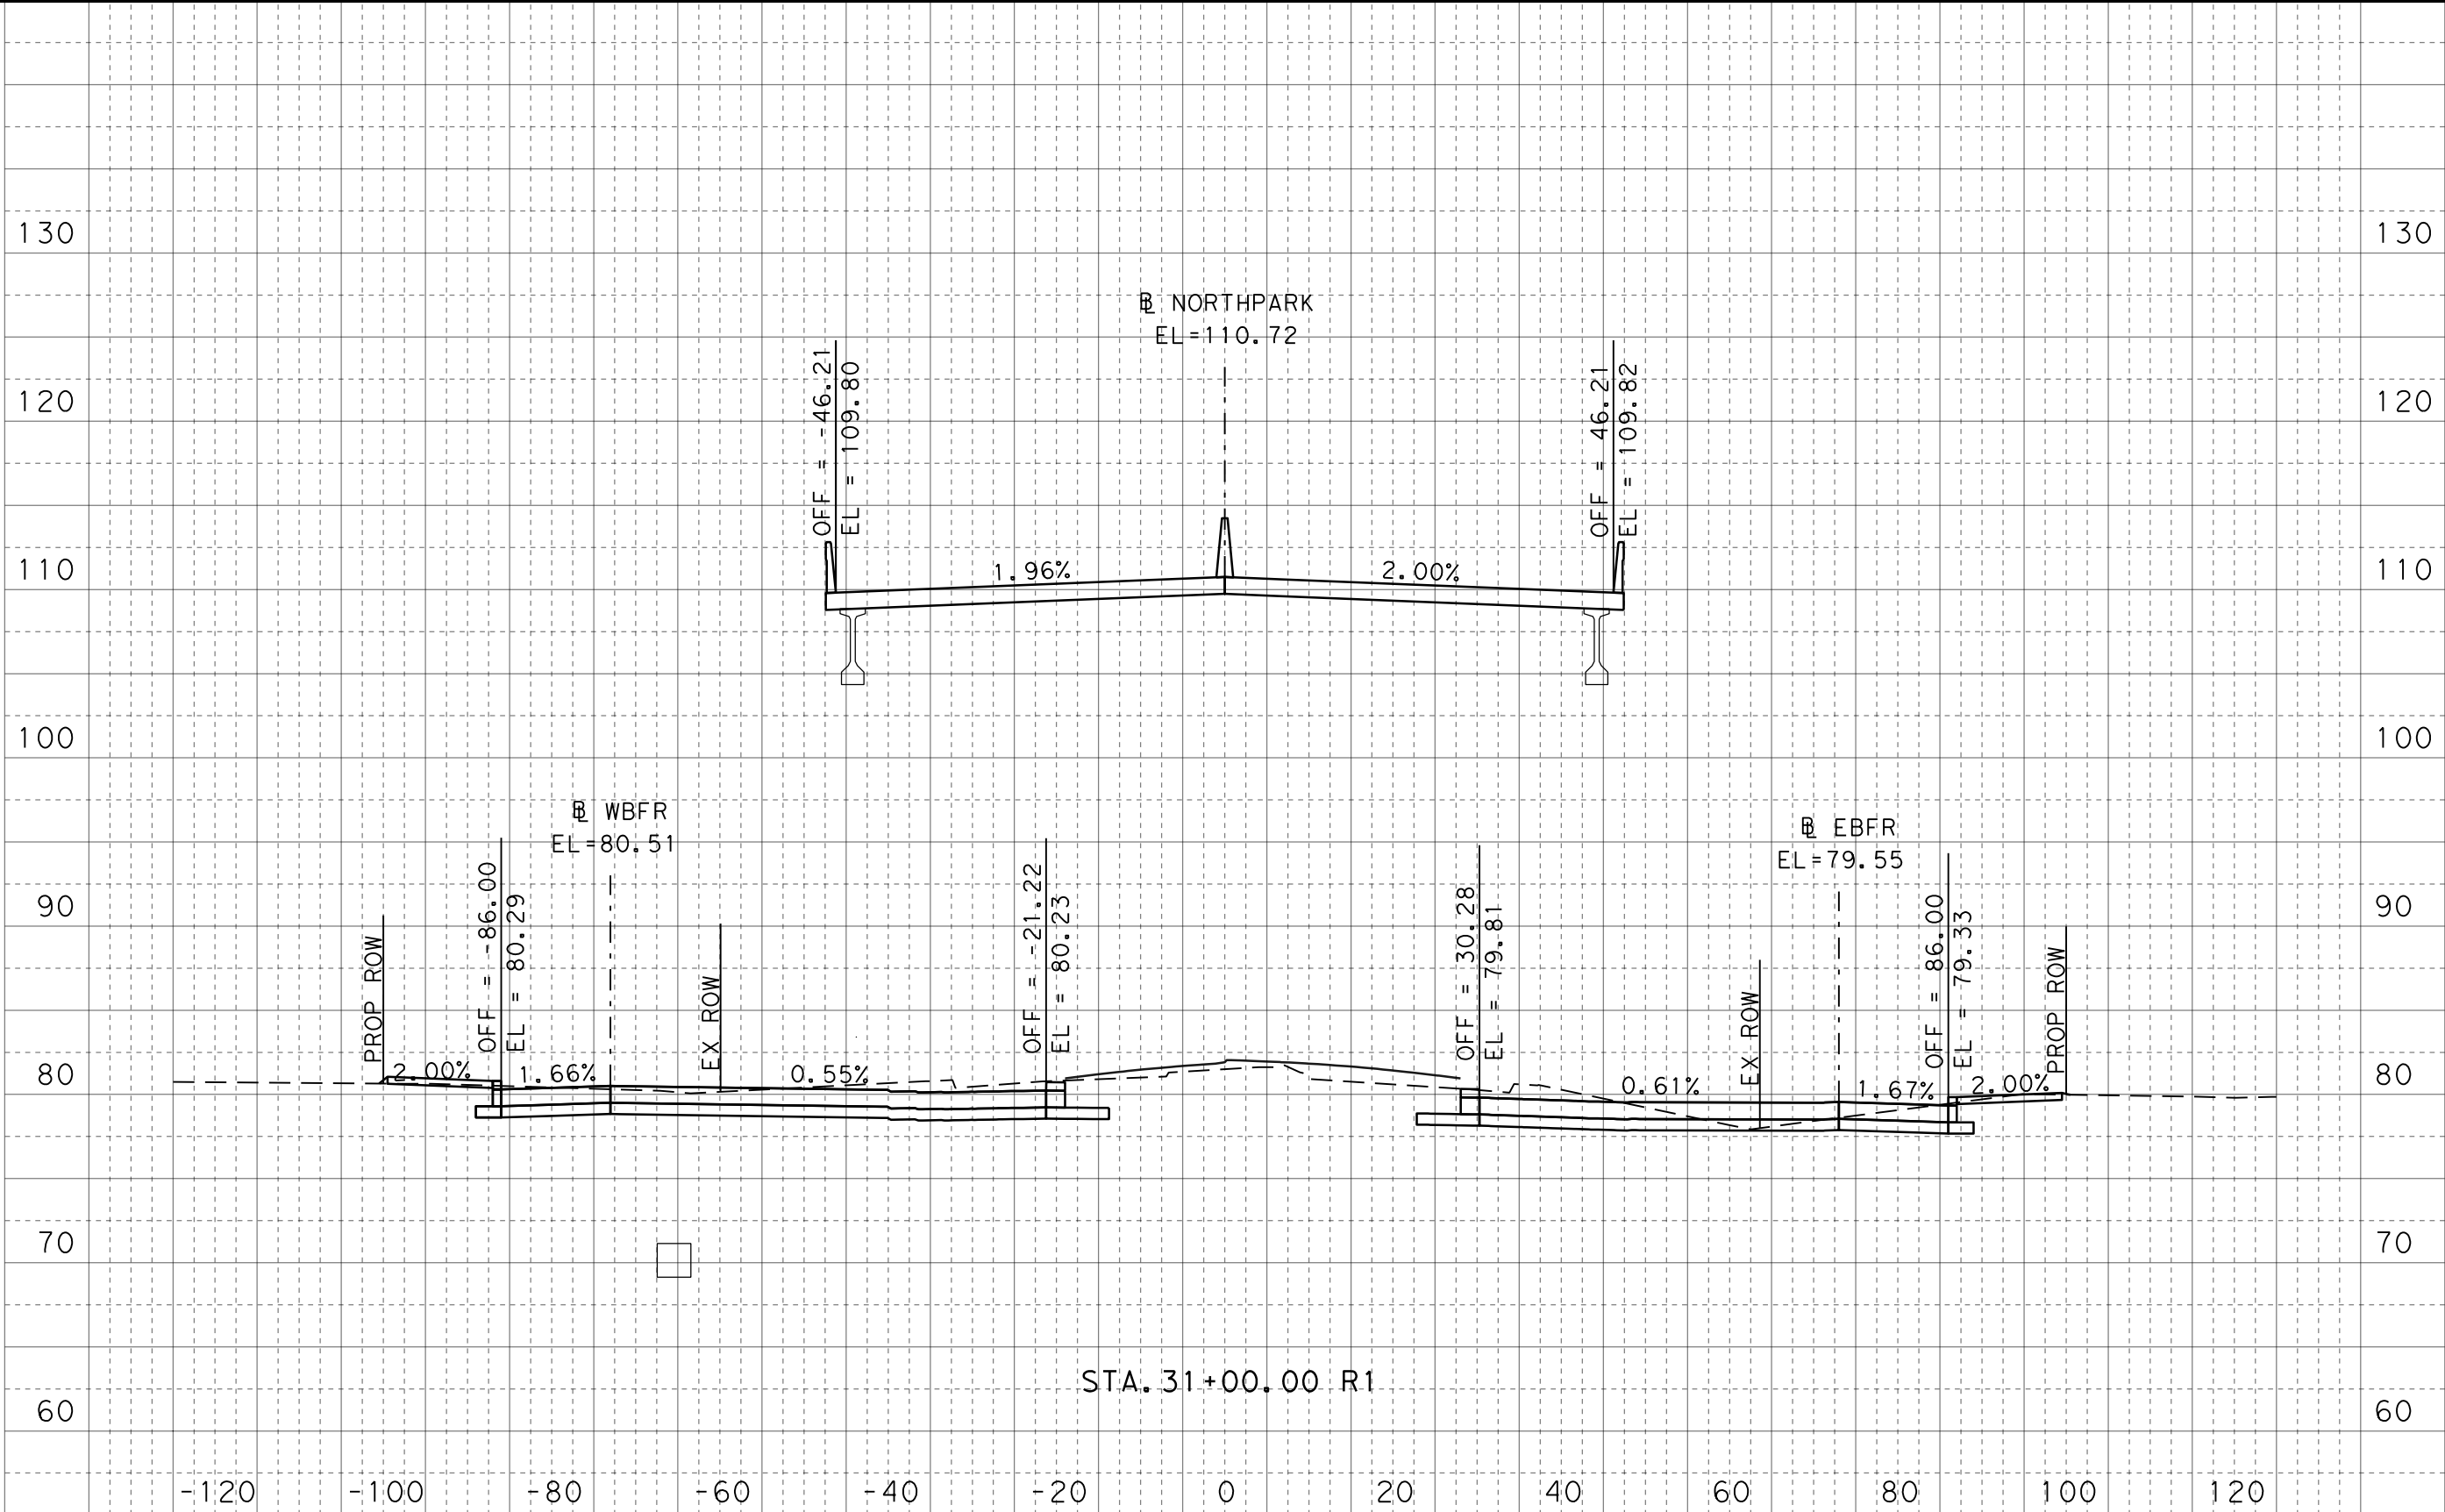

100% SUBMITTAL

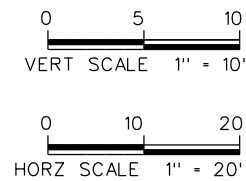

FOR INFORMATION ONLY
NOT FOR CONSTRUCTION


HNTB HNTB Corporation
The HNTB Companies
Engineers Architects Planners
TBPE Firm Registration No. 420

CONT	SECT	JOB	HIGHWAY
0912	37	232	NORTH PARK DRIVE
DIST	COUNTY		SHEET NO.
HOU	MONTGOMERY		22


NORTH PARK DRIVE
CROSS SECTIONS

DATE: 3/24/2021 1:09:59 PM
FILE: NP_XSEC_NORTH PARK_01.dgn

Ck: Dw: Ck: Dw:

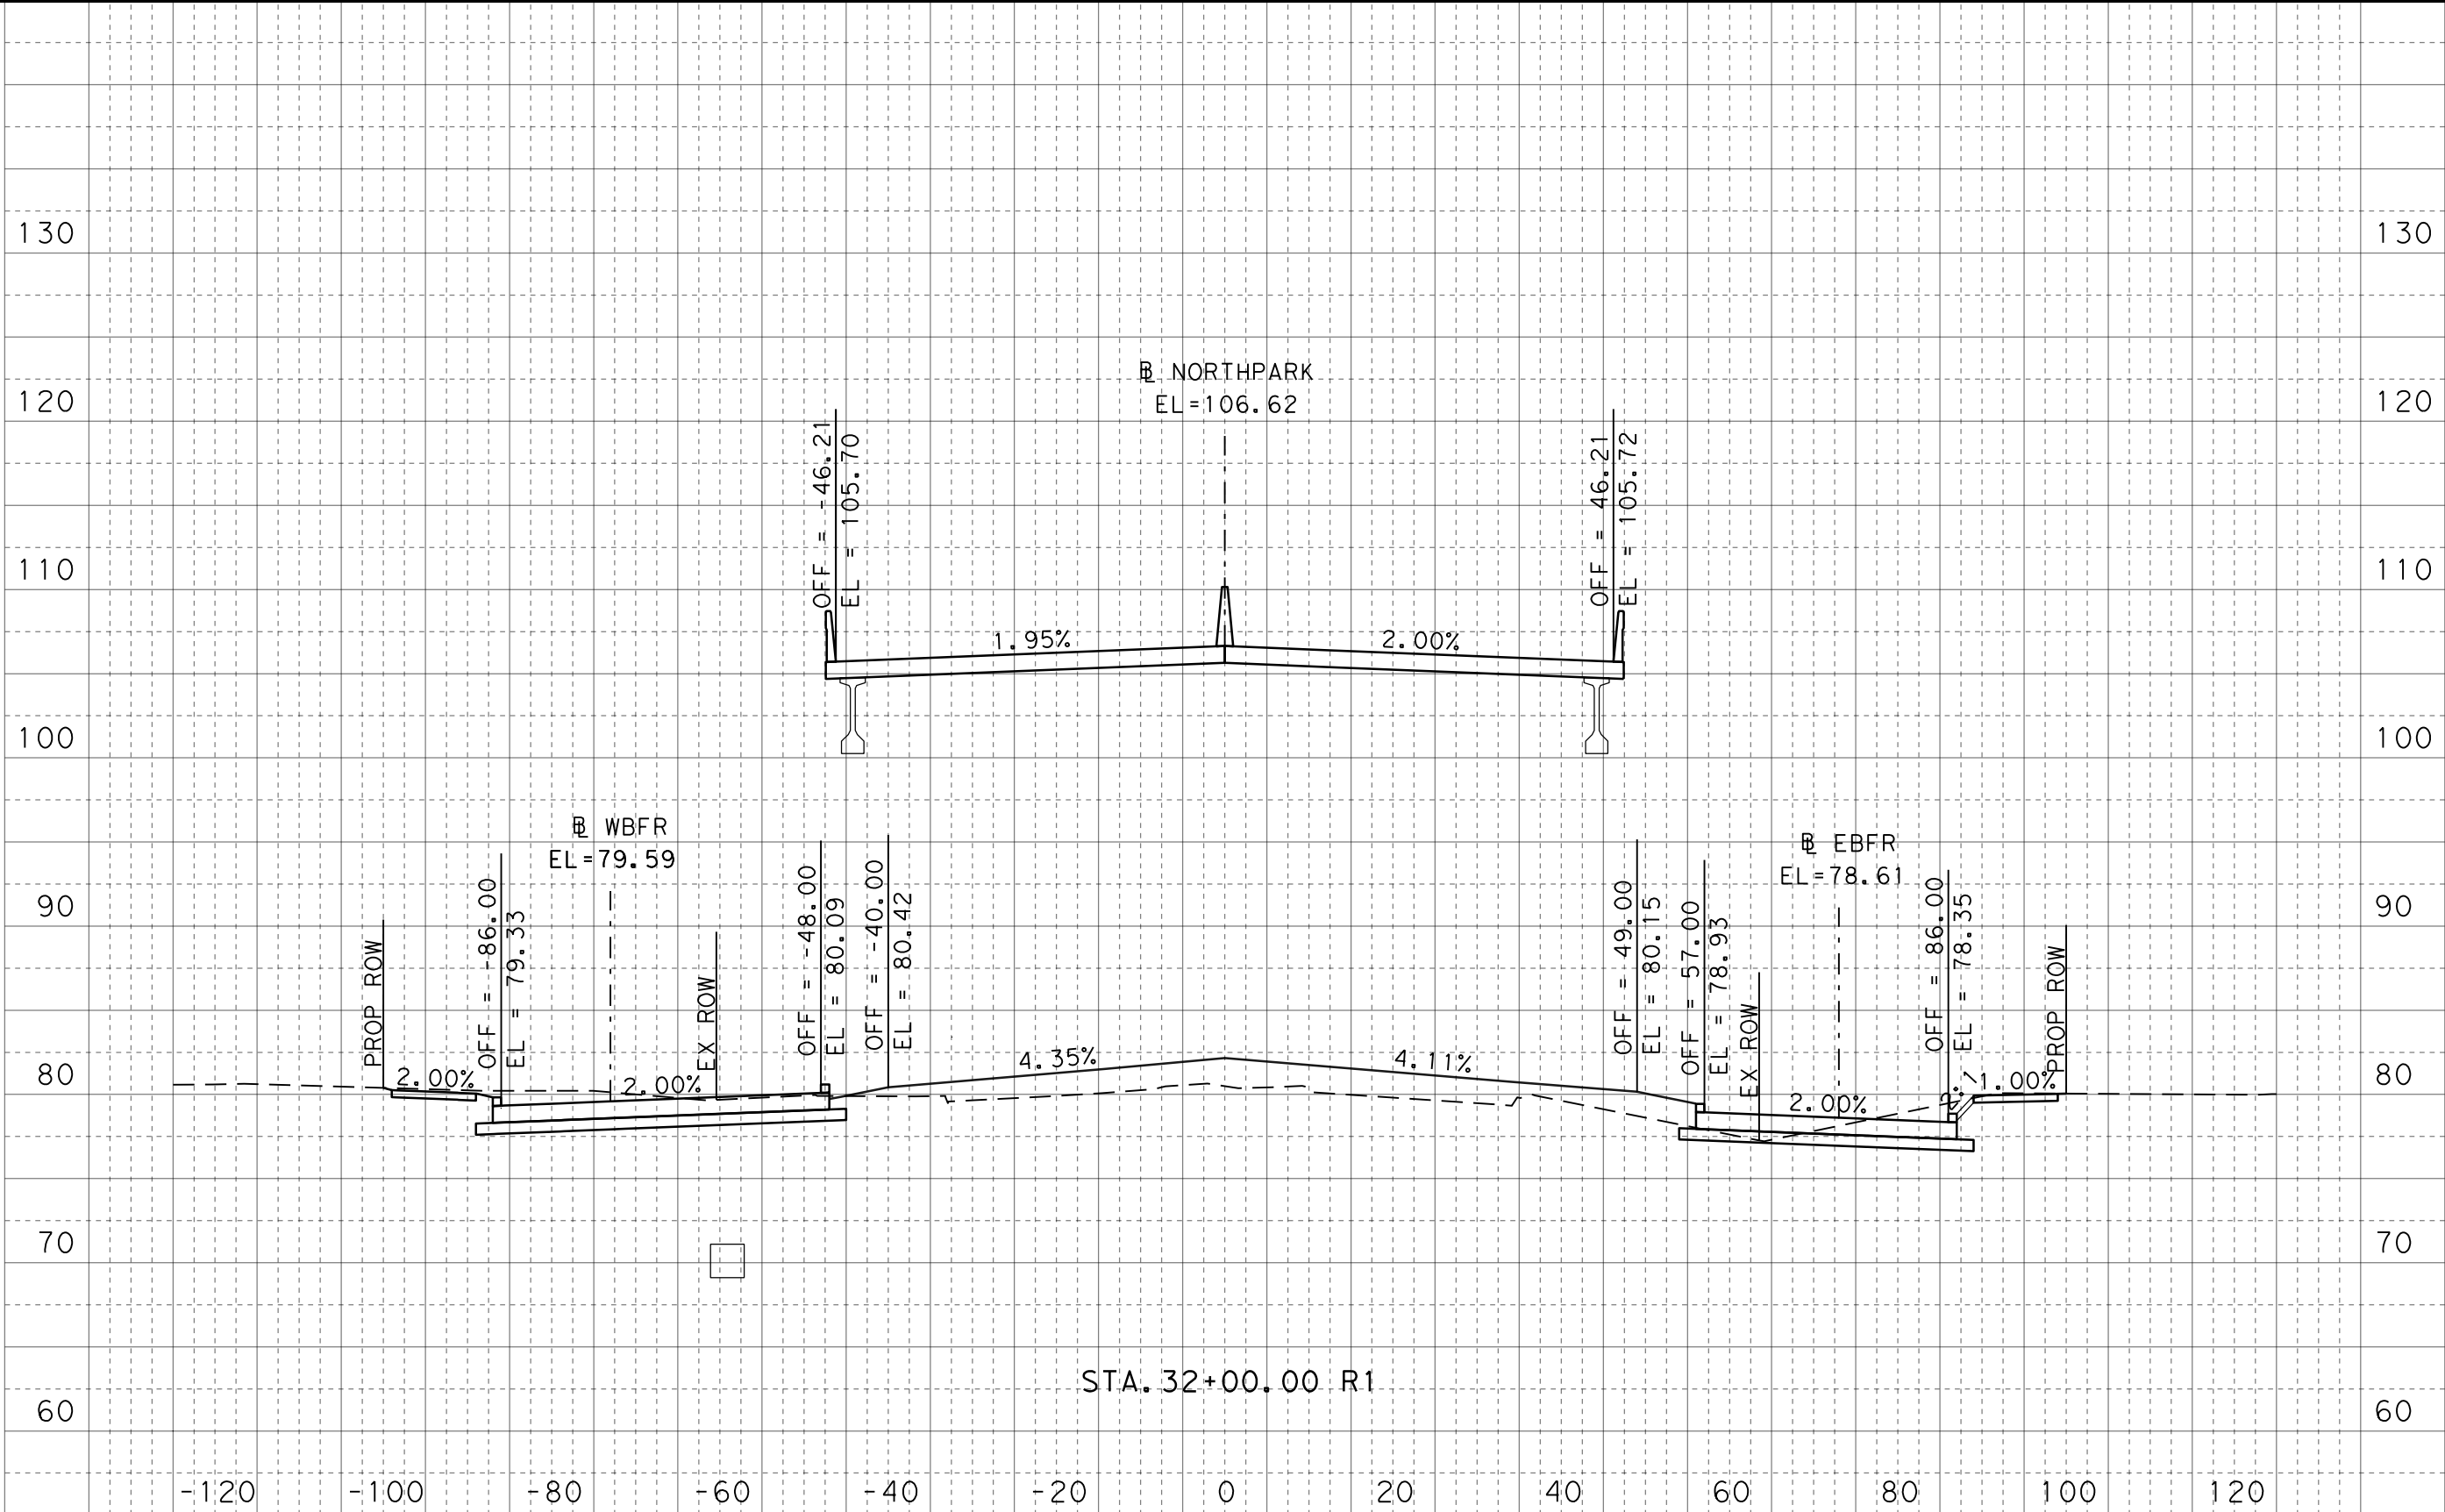

100% SUBMITTAL

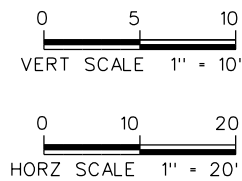

FOR INFORMATION ONLY
NOT FOR CONSTRUCTION


CONT	SECT	JOB	HIGHWAY
0912	37	232	NORTH PARK DRIVE
DIST	COUNTY		SHEET NO.
HOU	MONTGOMERY		23

HNTB HNTB Corporation
The HNTB Companies
Engineers Architects Planners
TBPE Firm Registration No. 420


NORTH PARK DRIVE
CROSS SECTIONS

DATE: 3/24/2021 1:10:09 PM
FILE: NP_XSEC_NORTH PARK_01.dgn

Ck:
Dw:
Ck:
Dw:

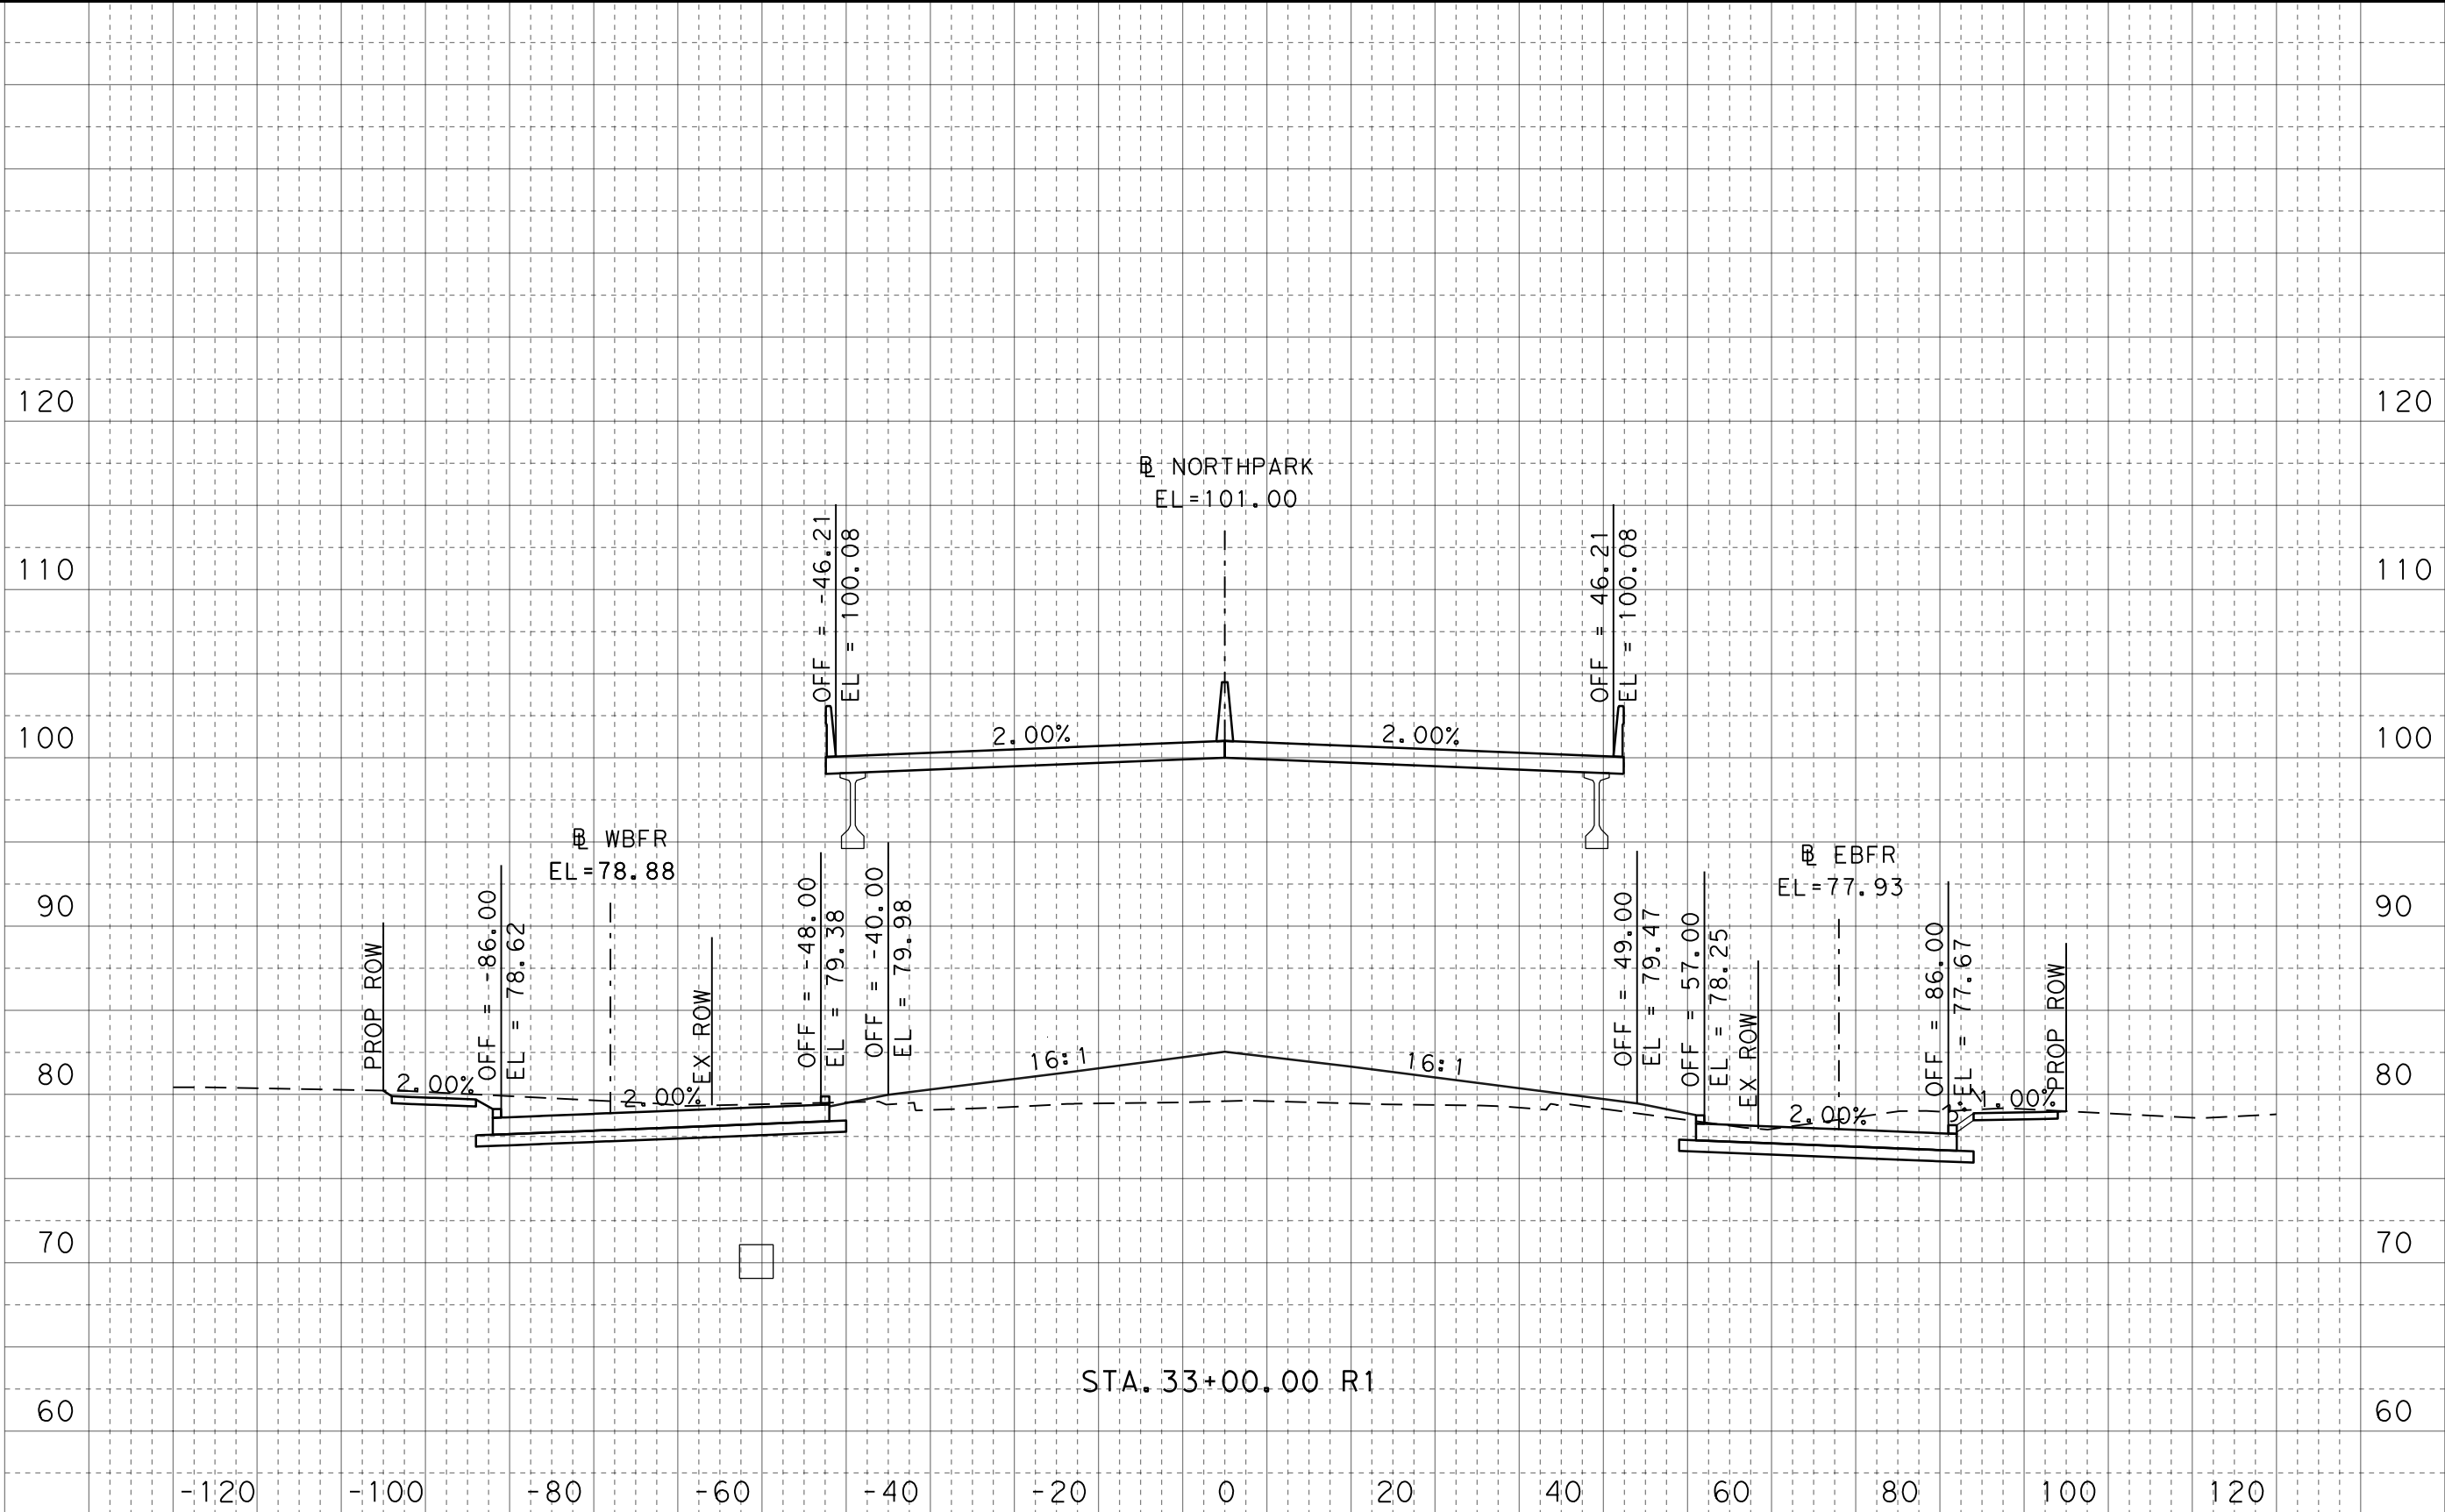

100% SUBMITTAL

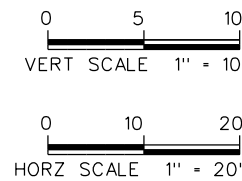

FOR INFORMATION ONLY
NOT FOR CONSTRUCTION


HNTB HNTB Corporation
The HNTB Companies
Engineers Architects Planners
TBPE Firm Registration No. 420

CONT	SECT	JOB	HIGHWAY
0912	37	232	NORTH PARK DRIVE
DIST	COUNTY		SHEET NO.
HOU	MONTGOMERY		24


NORTH PARK DRIVE
CROSS SECTIONS

DATE: 3/24/2021 1:10:18 PM
FILE: NP_XSEC_NORTH PARK_01.dgn

Ck:
Dw:
Ck:
Dw:

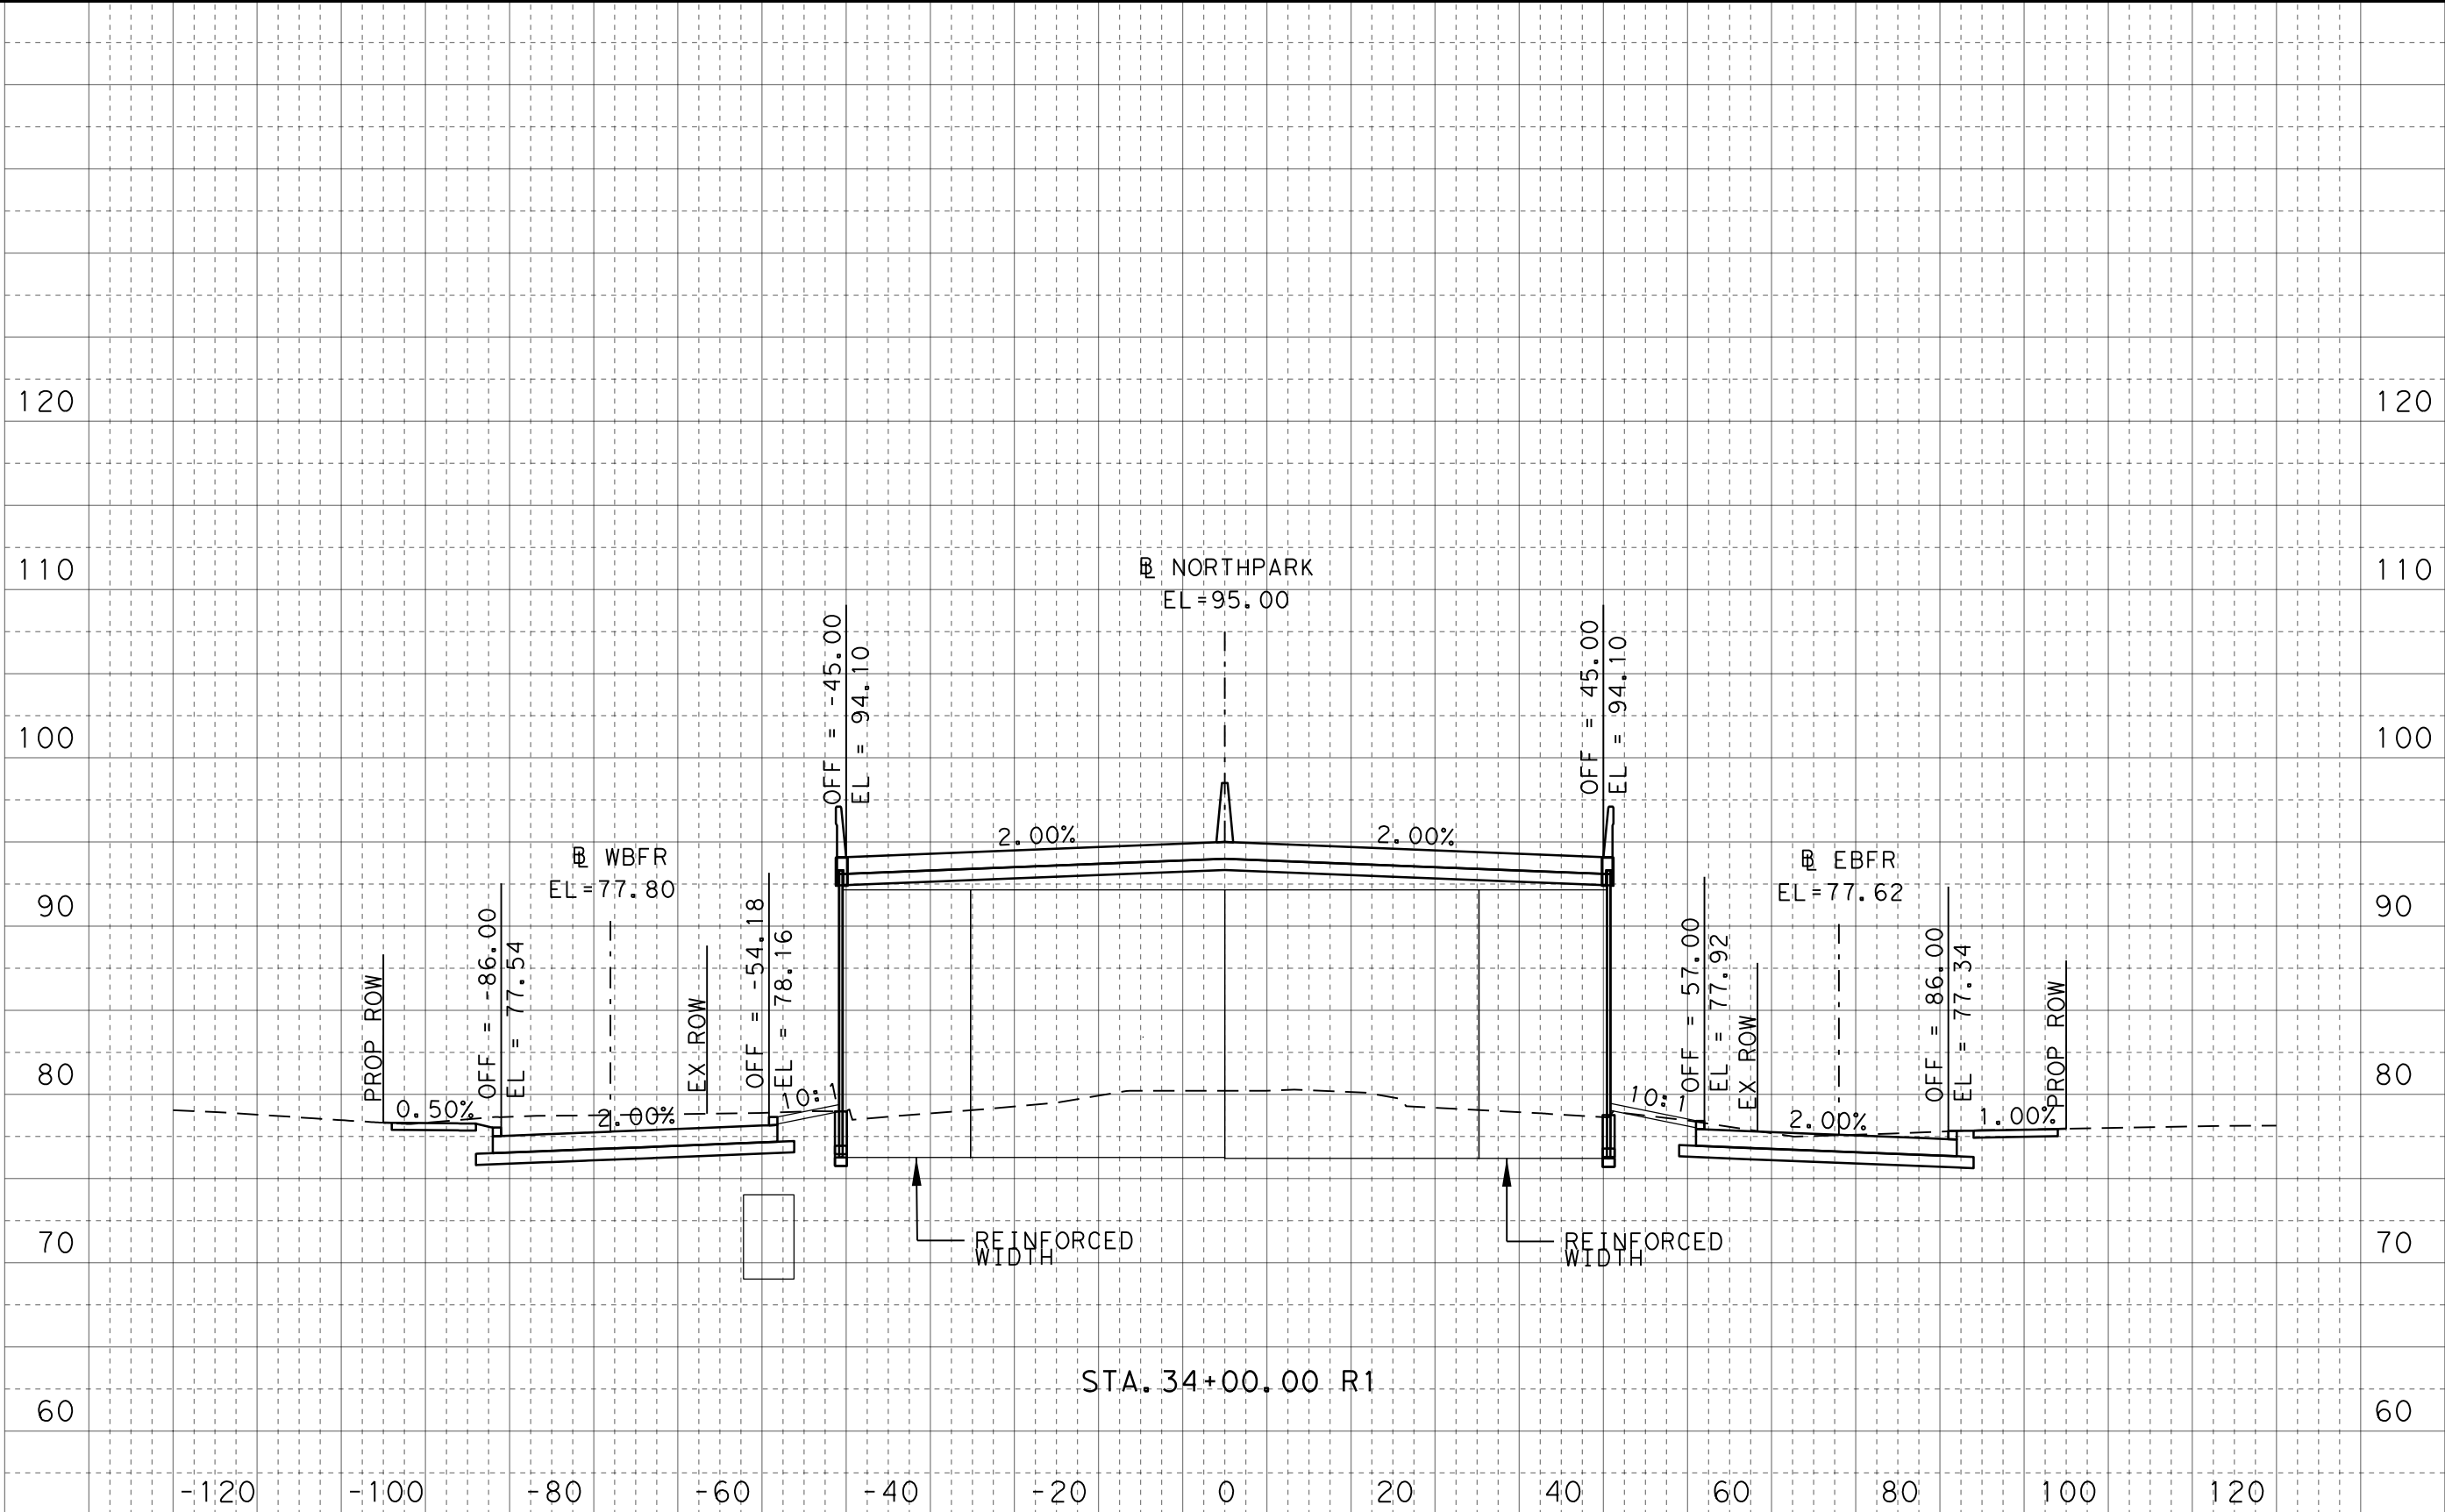

100% SUBMITTAL

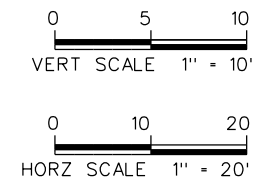

FOR INFORMATION ONLY
NOT FOR CONSTRUCTION


HNTB HNTB Corporation
The HNTB Companies
Engineers Architects Planners
TBPE Firm Registration No. 420

CONT	SECT	JOB	HIGHWAY
0912	37	232	NORTH PARK DRIVE
DIST	COUNTY		SHEET NO.
HOU	MONTGOMERY		25


NORTH PARK DRIVE
CROSS SECTIONS

DATE: 3/24/2021 1:10:26 PM
FILE: NP_XSEC_NORTH PARK_01.dgn

DW: Ck: Ck: Ck:

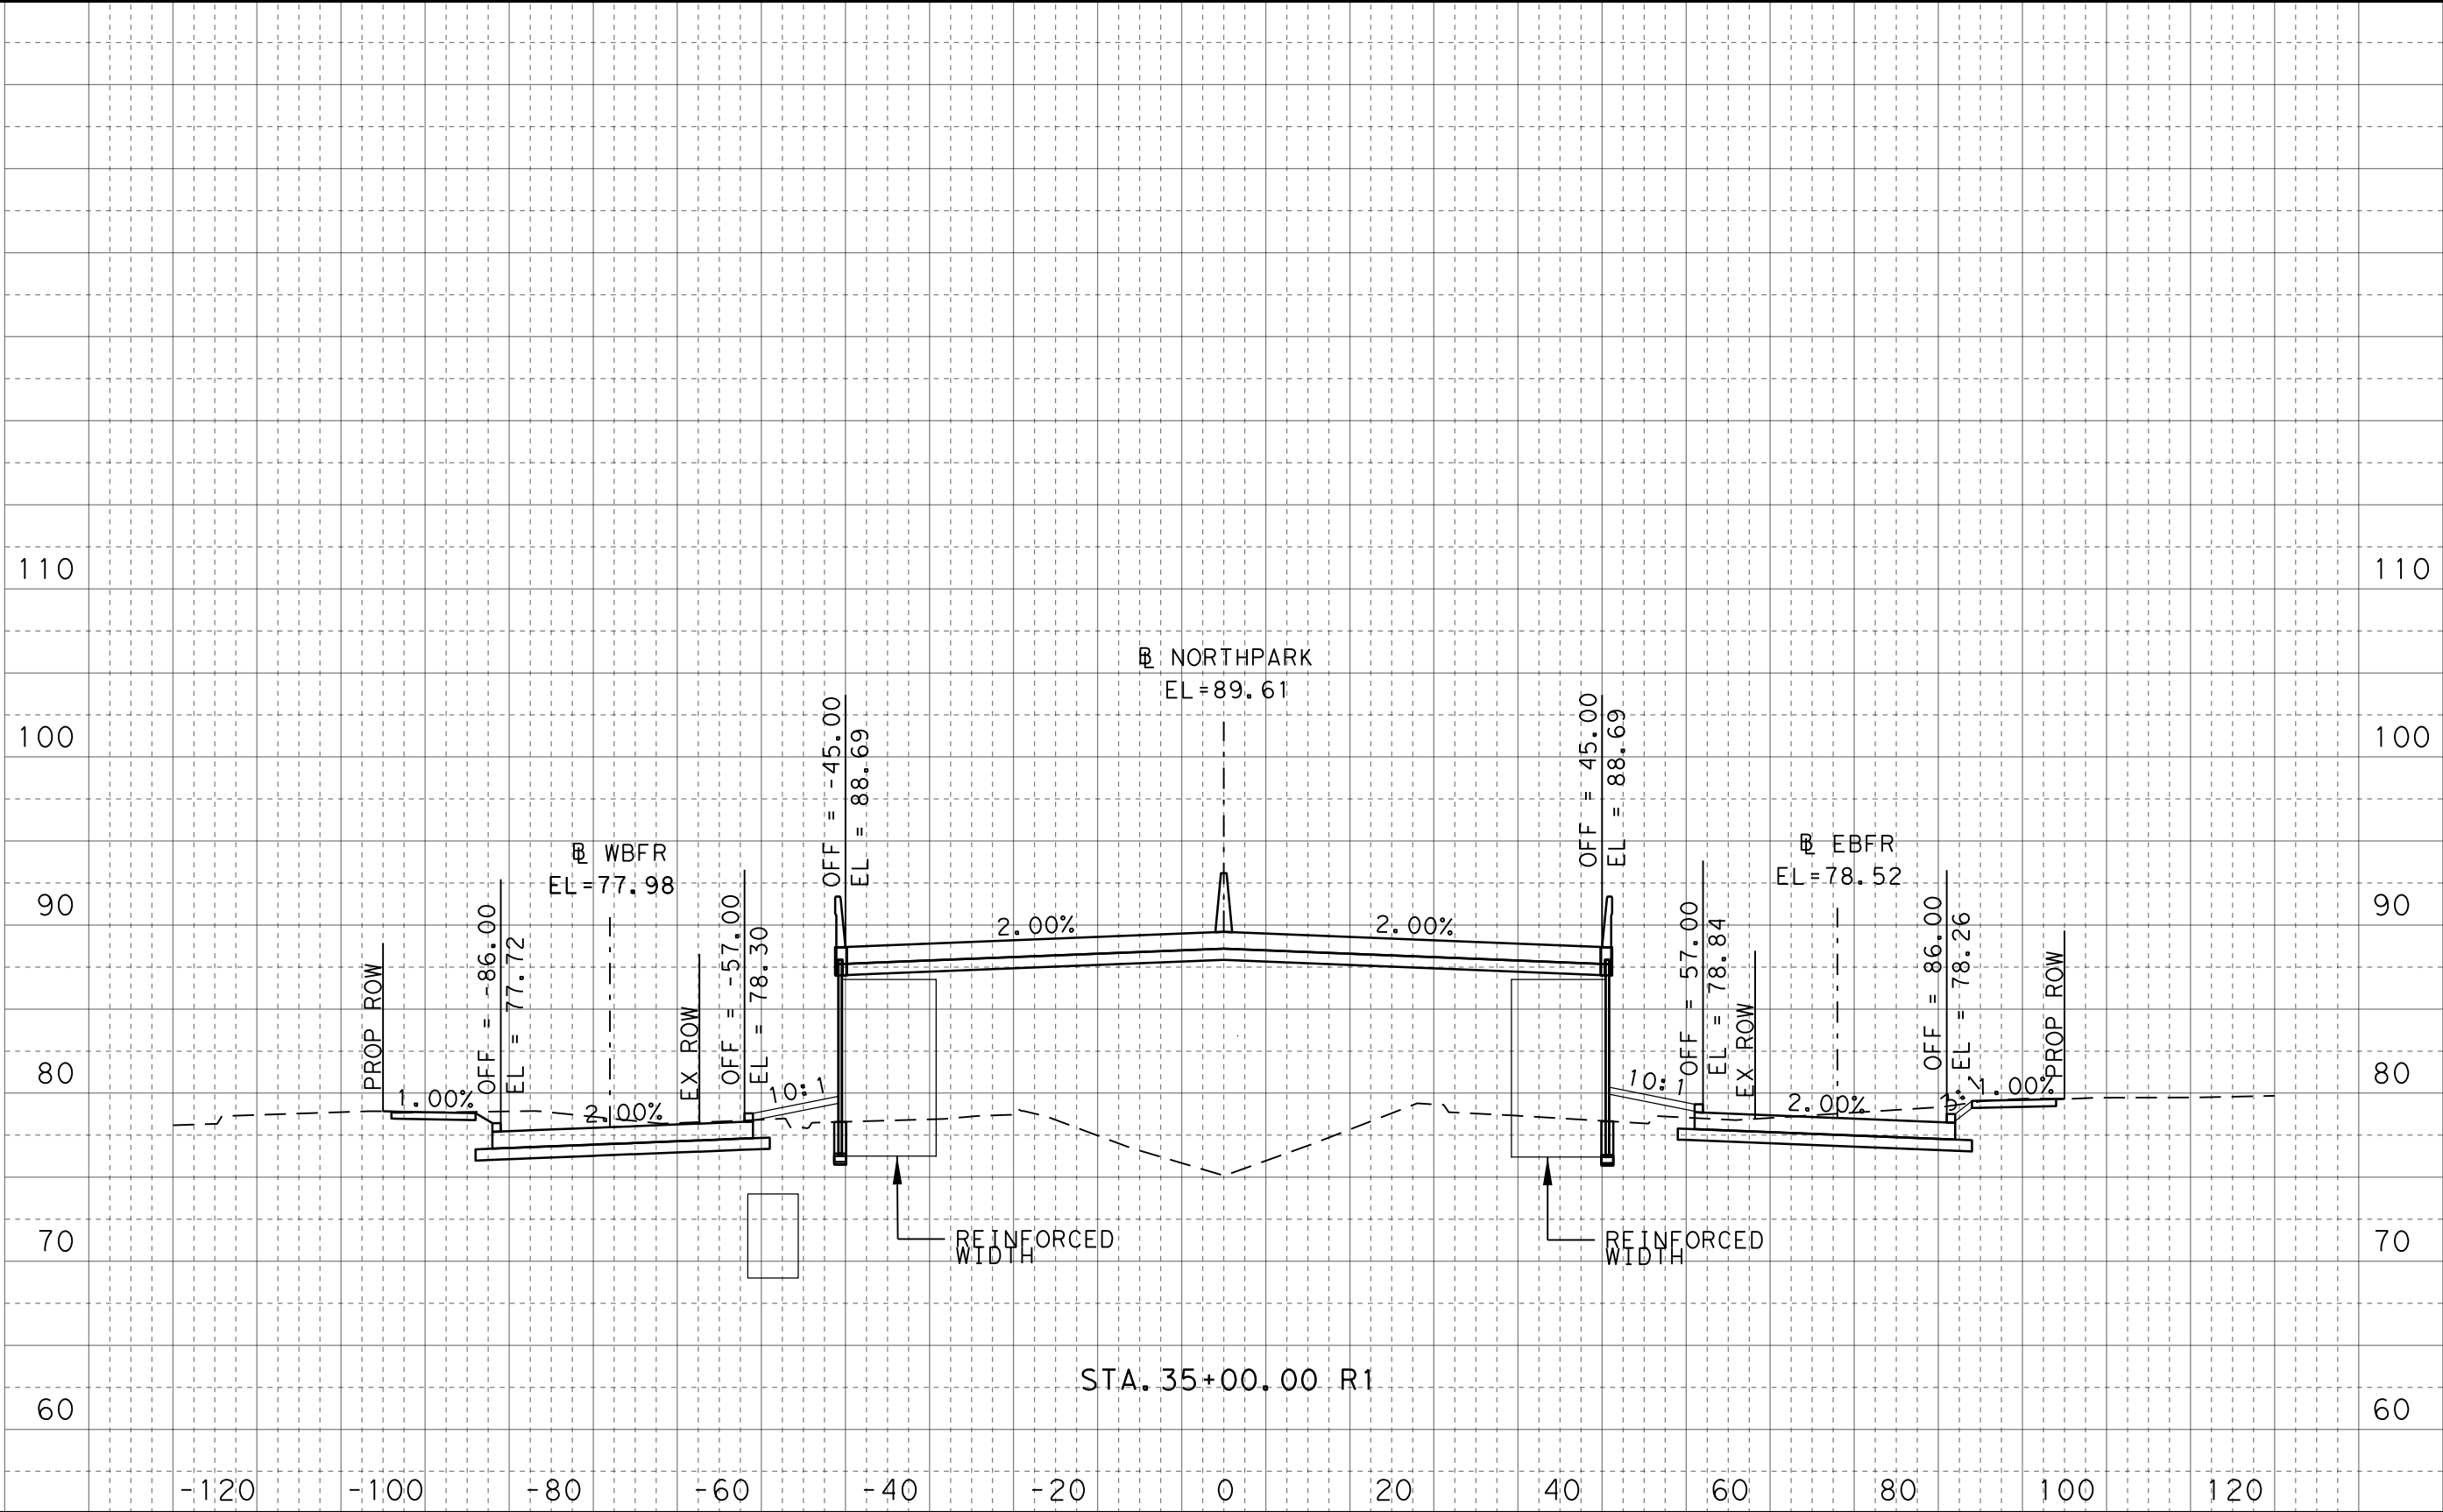

100% SUBMITTAL

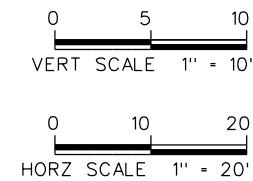

FOR INFORMATION ONLY
NOT FOR CONSTRUCTION


HNTB HNTB Corporation
The HNTB Companies
Engineers Architects Planners
TBPE Firm Registration No. 420

CONT	SECT	JOB	HIGHWAY
0912	37	232	NORTH PARK DRIVE
DIST	COUNTY		SHEET NO.
HOU	MONTGOMERY		26


NORTH PARK DRIVE
CROSS SECTIONS

DATE: 3/24/2021 1:10:40 PM
FILE: NP_XSEC_NORTH PARK_01.dgn

DW: Ck: Ck: Ck:

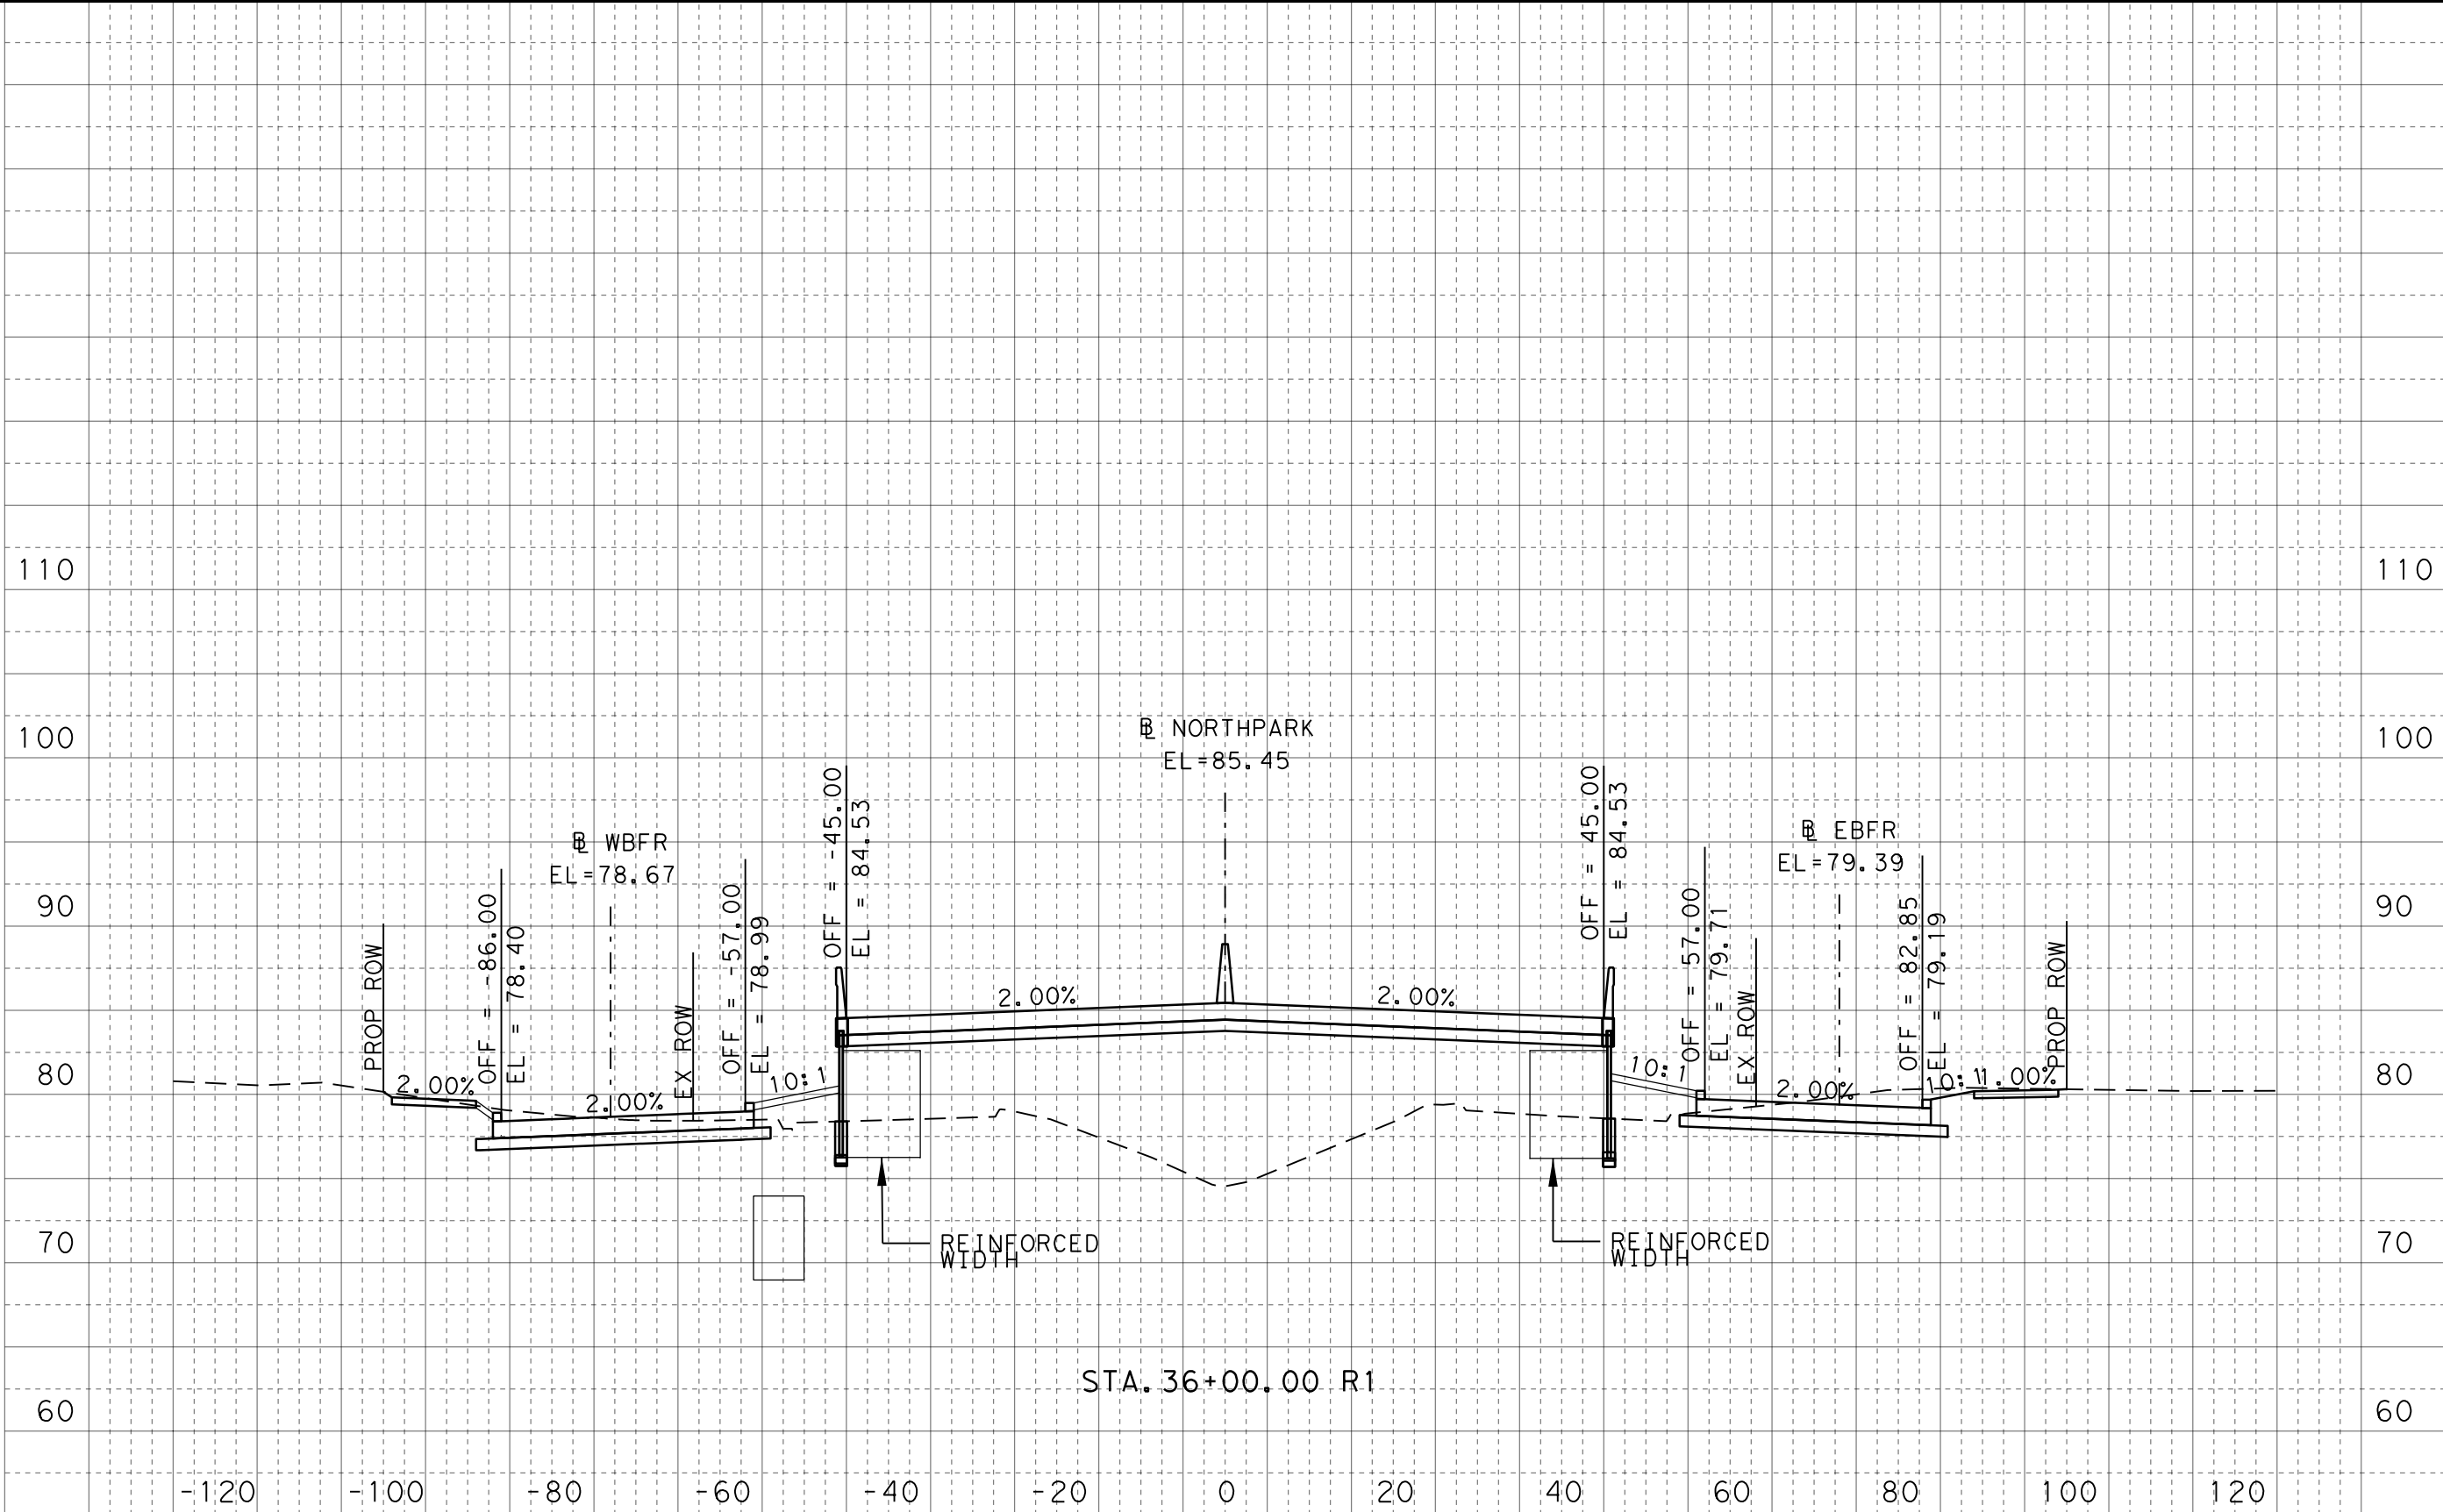

100% SUBMITTAL

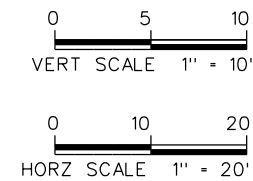

FOR INFORMATION ONLY
NOT FOR CONSTRUCTION



HNTB HNTB Corporation
The HNTB Companies
Engineers Architects Planners
TBPE Firm Registration No. 420

CONT	SECT	JOB	HIGHWAY
0912	37	232	NORTH PARK DRIVE
DIST	COUNTY		SHEET NO.
HOU	MONTGOMERY		27

NORTH PARK DRIVE
CROSS SECTIONS

DATE: 3/24/2021 1:10:48 PM
FILE: NP_XSEC_NORTH PARK_01.dgn

Ck:
Dw:
Ck:
Dw:

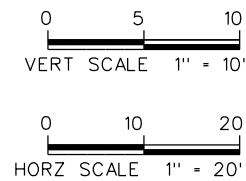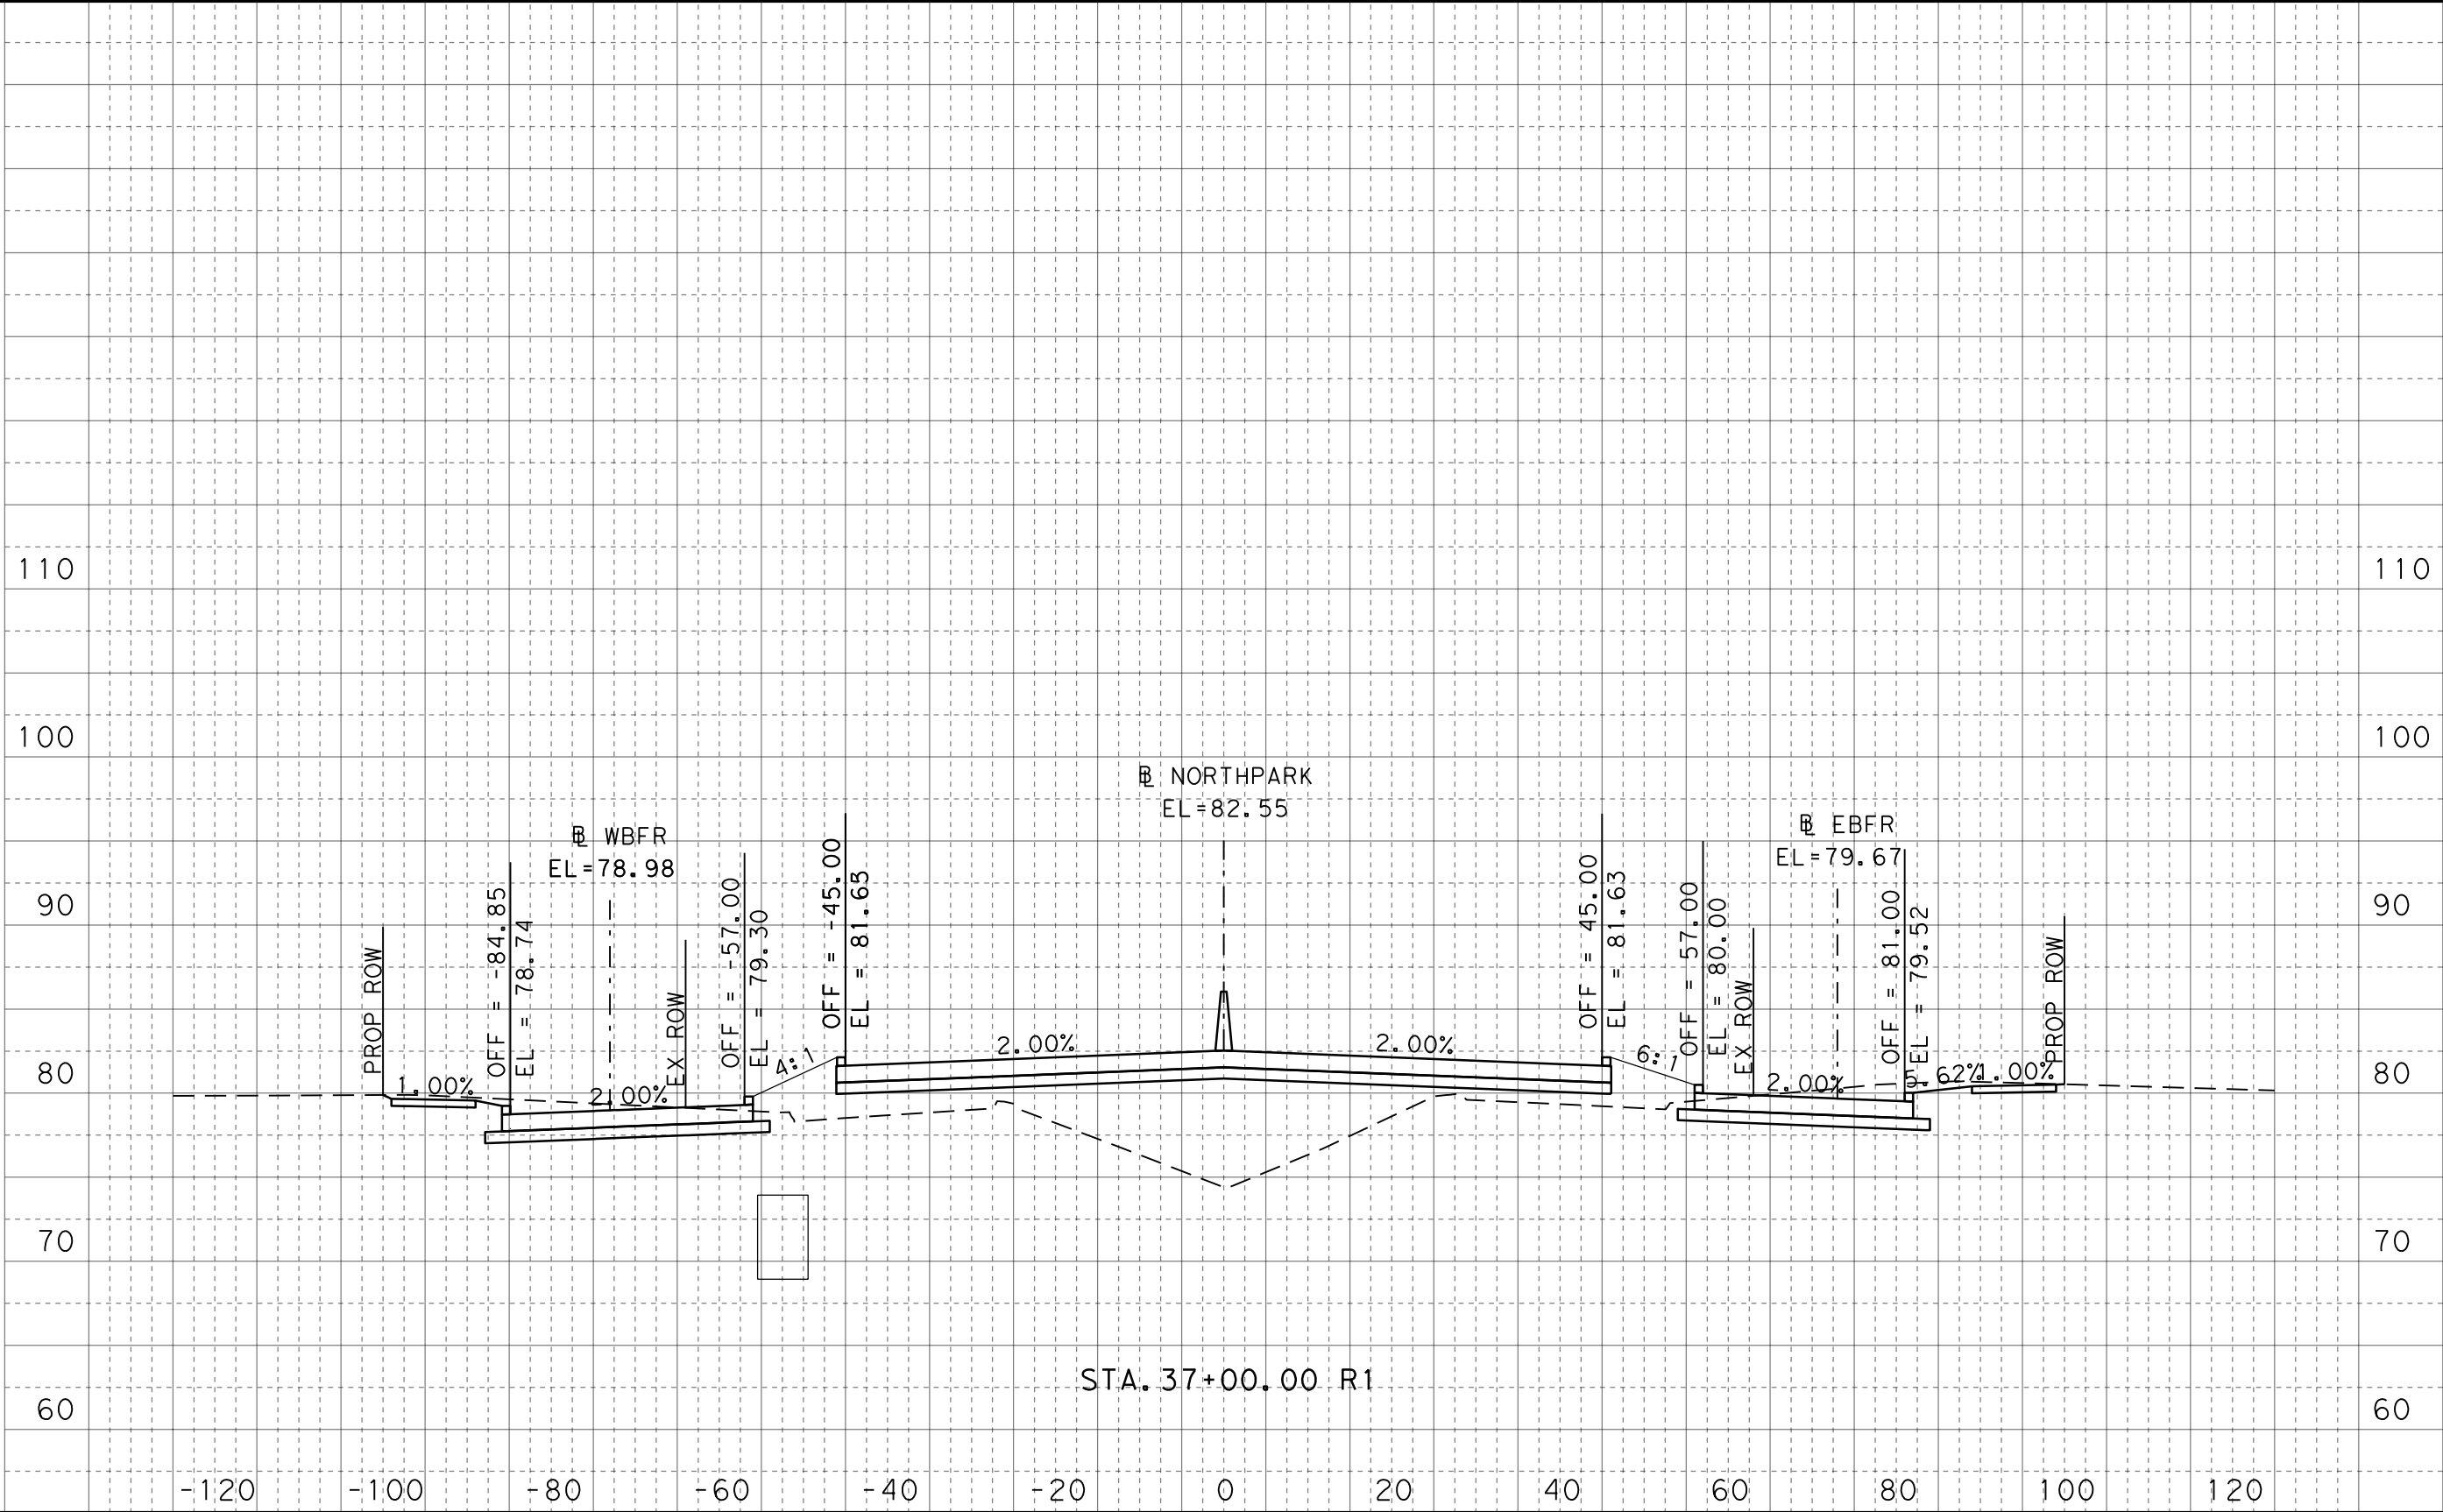

FOR INFORMATION ONLY
NOT FOR CONSTRUCTION

HNTB HNTB Corporation
The HNTB Companies
Engineers Architects Planners
TBPE Firm Registration No. 420


100% SUBMITTAL

CONT	SECT	JOB	HIGHWAY
0912	37	232	NORTH PARK DRIVE
DIST	COUNTY		SHEET NO.
HOU	MONTGOMERY		28


NORTH PARK DRIVE
CROSS SECTIONS

DATE: 3/24/2021 1:10:58 PM
FILE: NP_XSEC_NORTH PARK_01.dgn

DW: Ck: Ck: Ck:

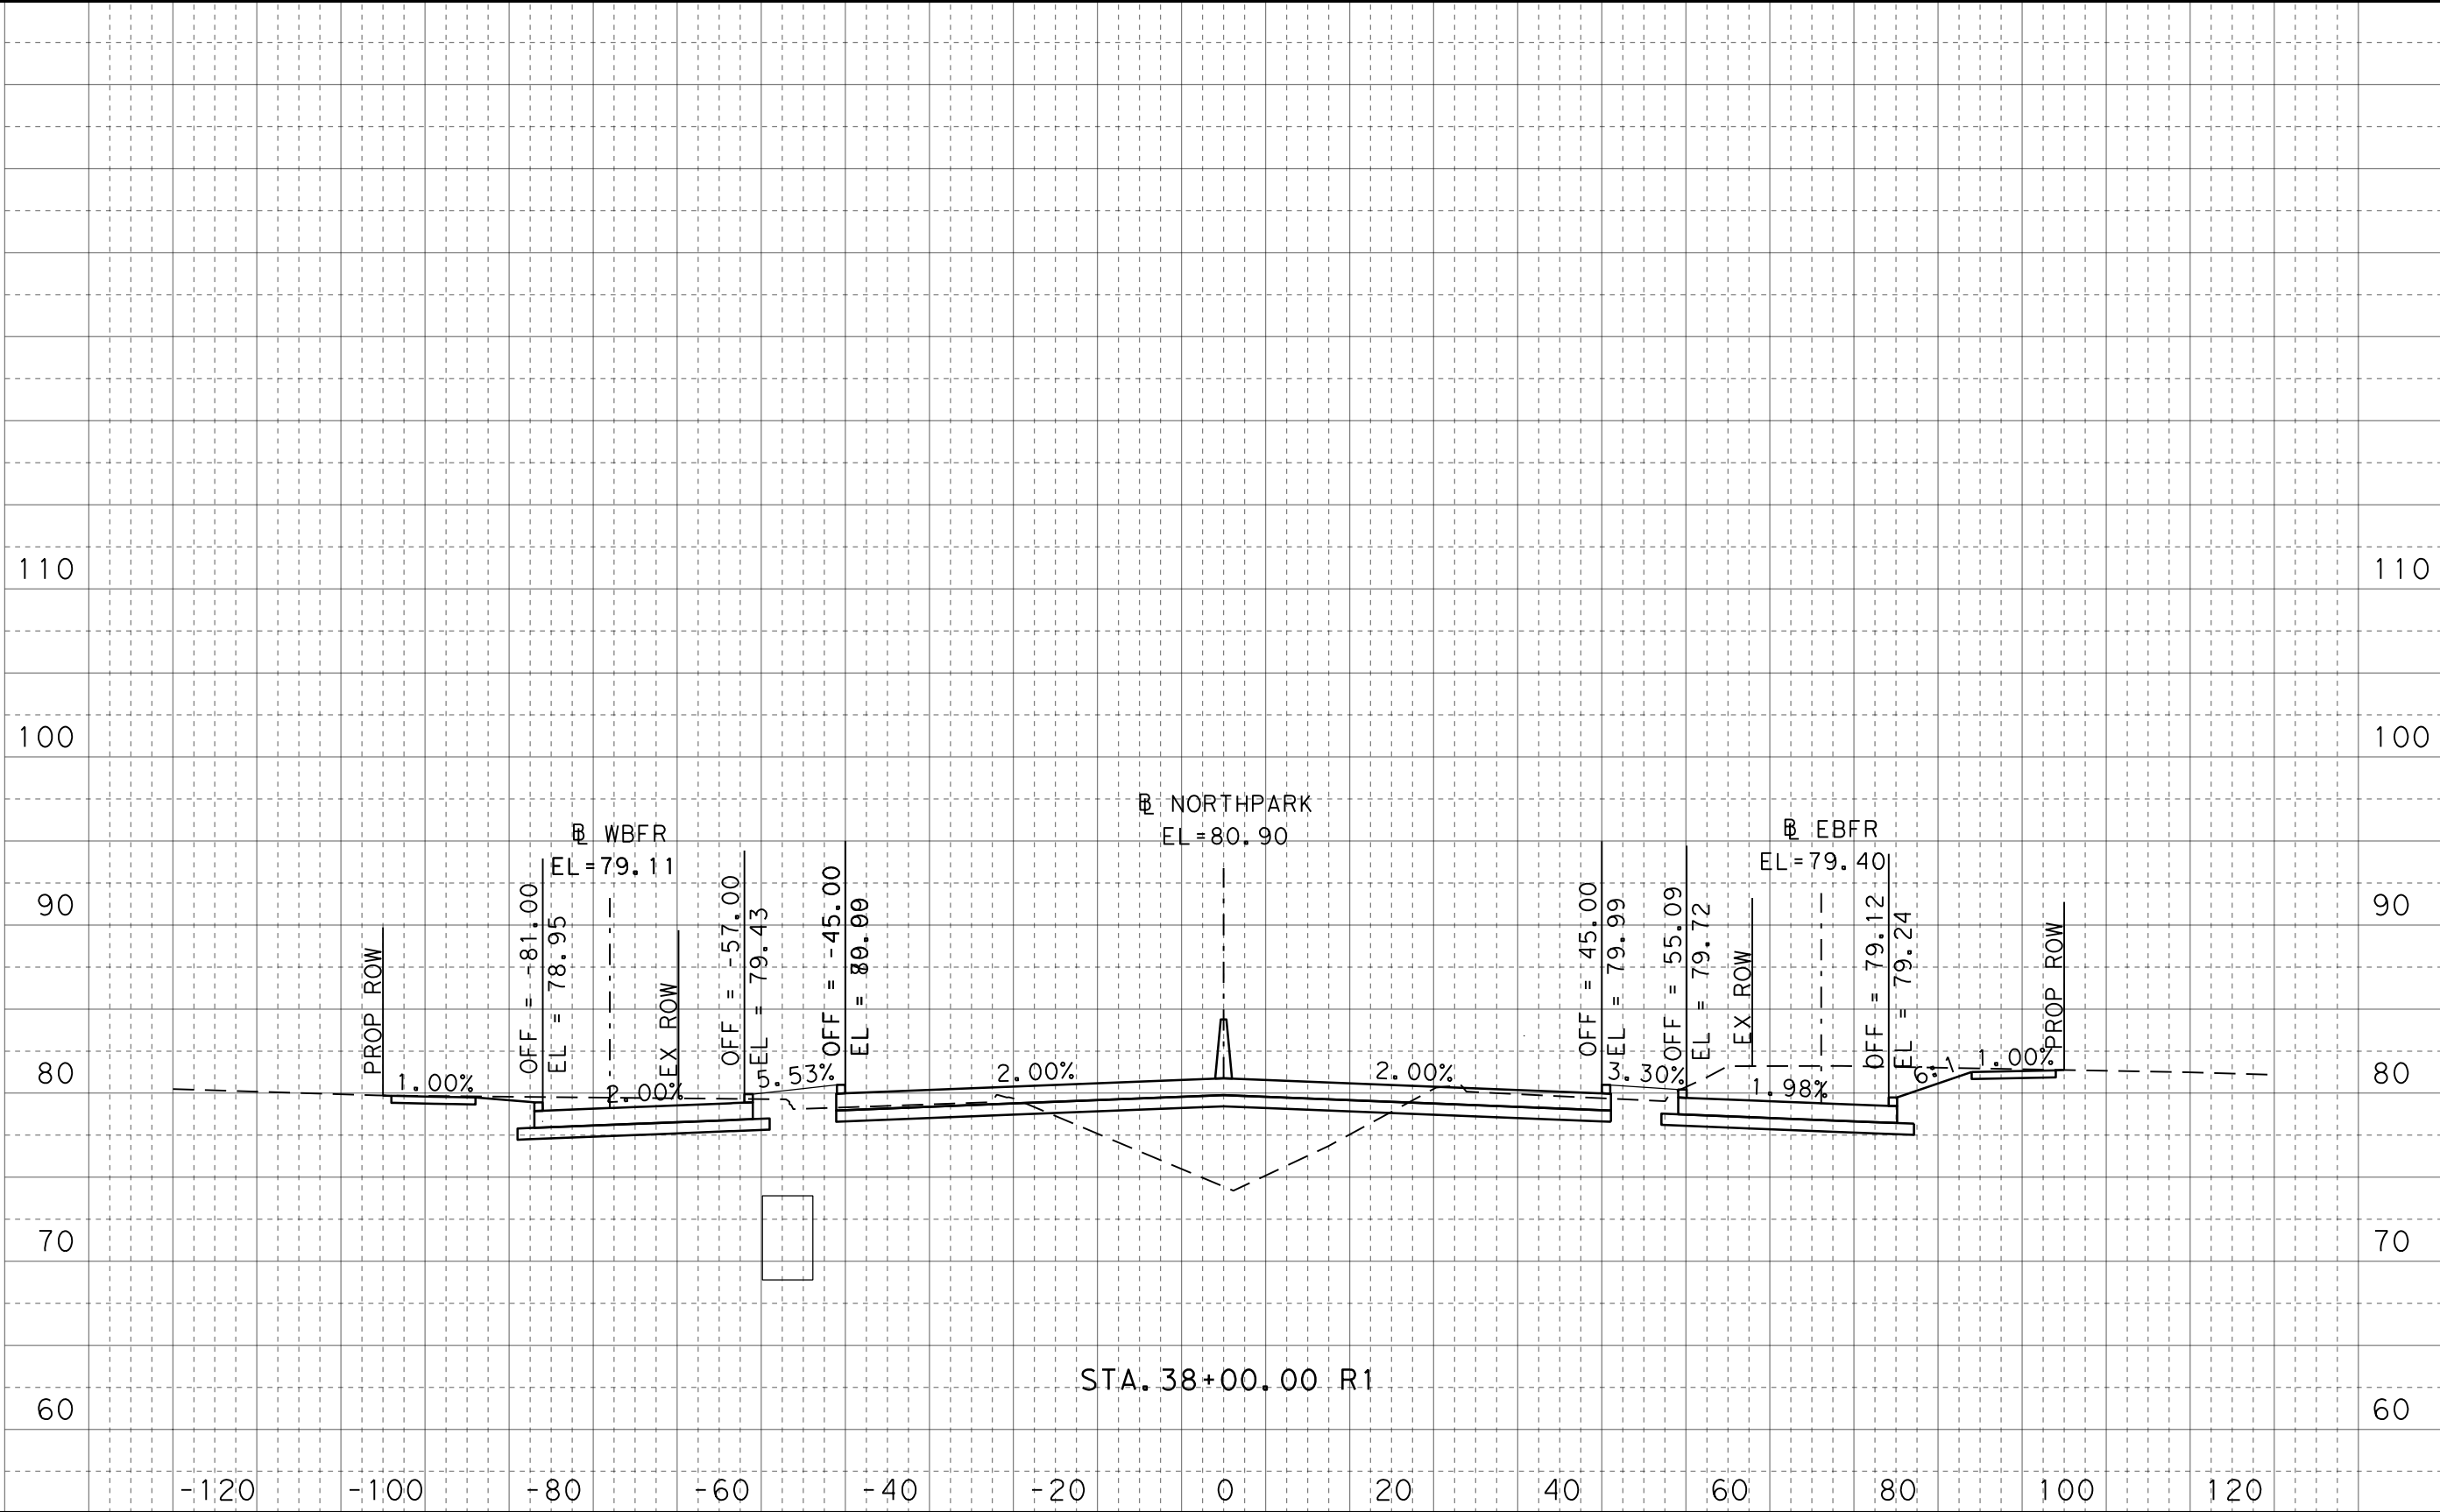

100% SUBMITTAL

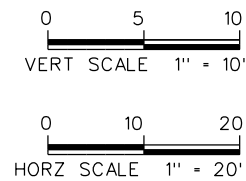

FOR INFORMATION ONLY
NOT FOR CONSTRUCTION


HNTB HNTB Corporation
The HNTB Companies
Engineers Architects Planners
TBPE Firm Registration No. 420

CONT	SECT	JOB	HIGHWAY
0912	37	232	NORTH PARK DRIVE
DIST	COUNTY		SHEET NO.
HOU	MONTGOMERY		29

NORTH PARK DRIVE
CROSS SECTIONS

DATE: 3/24/2021 1:11:06 PM
FILE: NP_XSEC_NORTHPARK_01.dgn

Ck:
Dw:
Ck:
Dw:

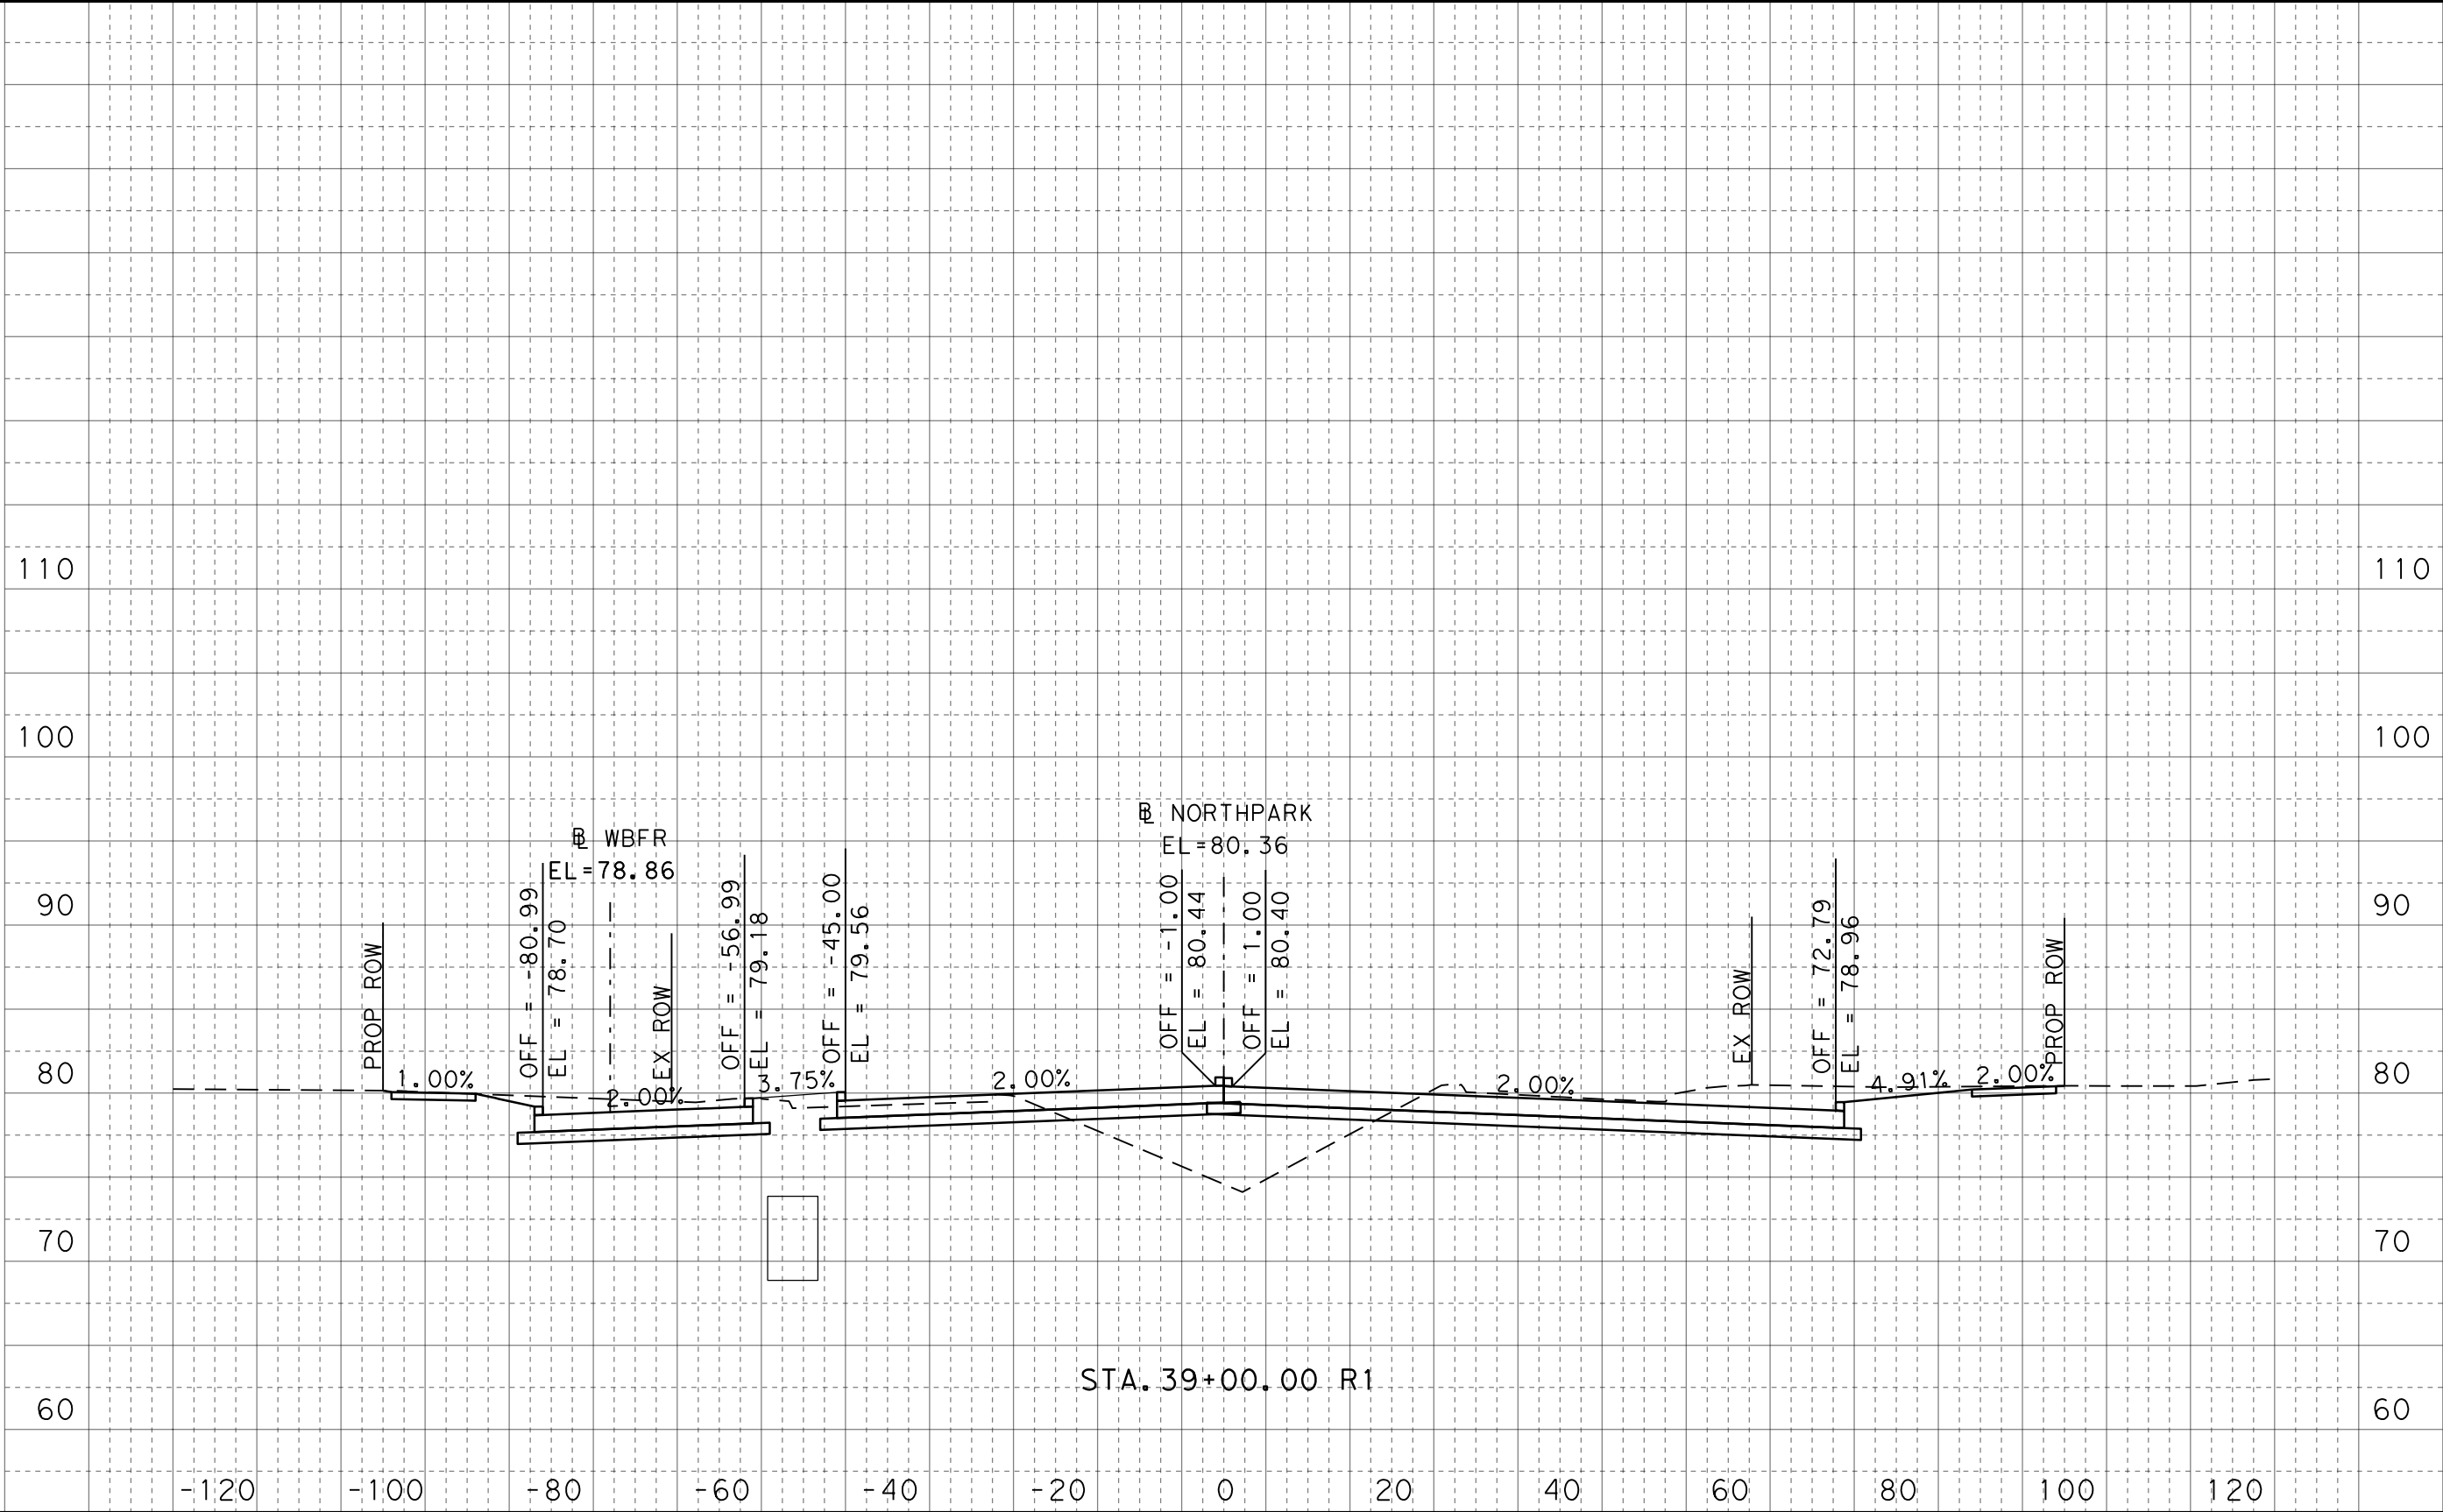

0 5 10
VERT SCALE 1" = 10'

0 10 20
HORIZ SCALE 1" = 20'

FOR INFORMATION ONLY
NOT FOR CONSTRUCTION

HNTB HNTB Corporation
The HNTB Companies
Engineers Architects Planners
TBPE Firm Registration No. 420



CONT	SECT	JOB	HIGHWAY
0912	37	232	NORTHPARK DRIVE
DIST	COUNTY		SHEET NO.
HOU	MONTGOMERY		30

NORTHPARK DRIVE
CROSS SECTIONS

100% SUBMITTAL

DATE: 3/24/2021 1:13:46 PM
FILE: NP_XSEC_NORTH PARK_01.dgn

Dw: Ck: Dw: Ck:

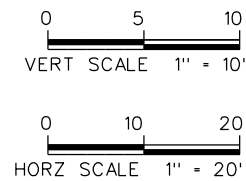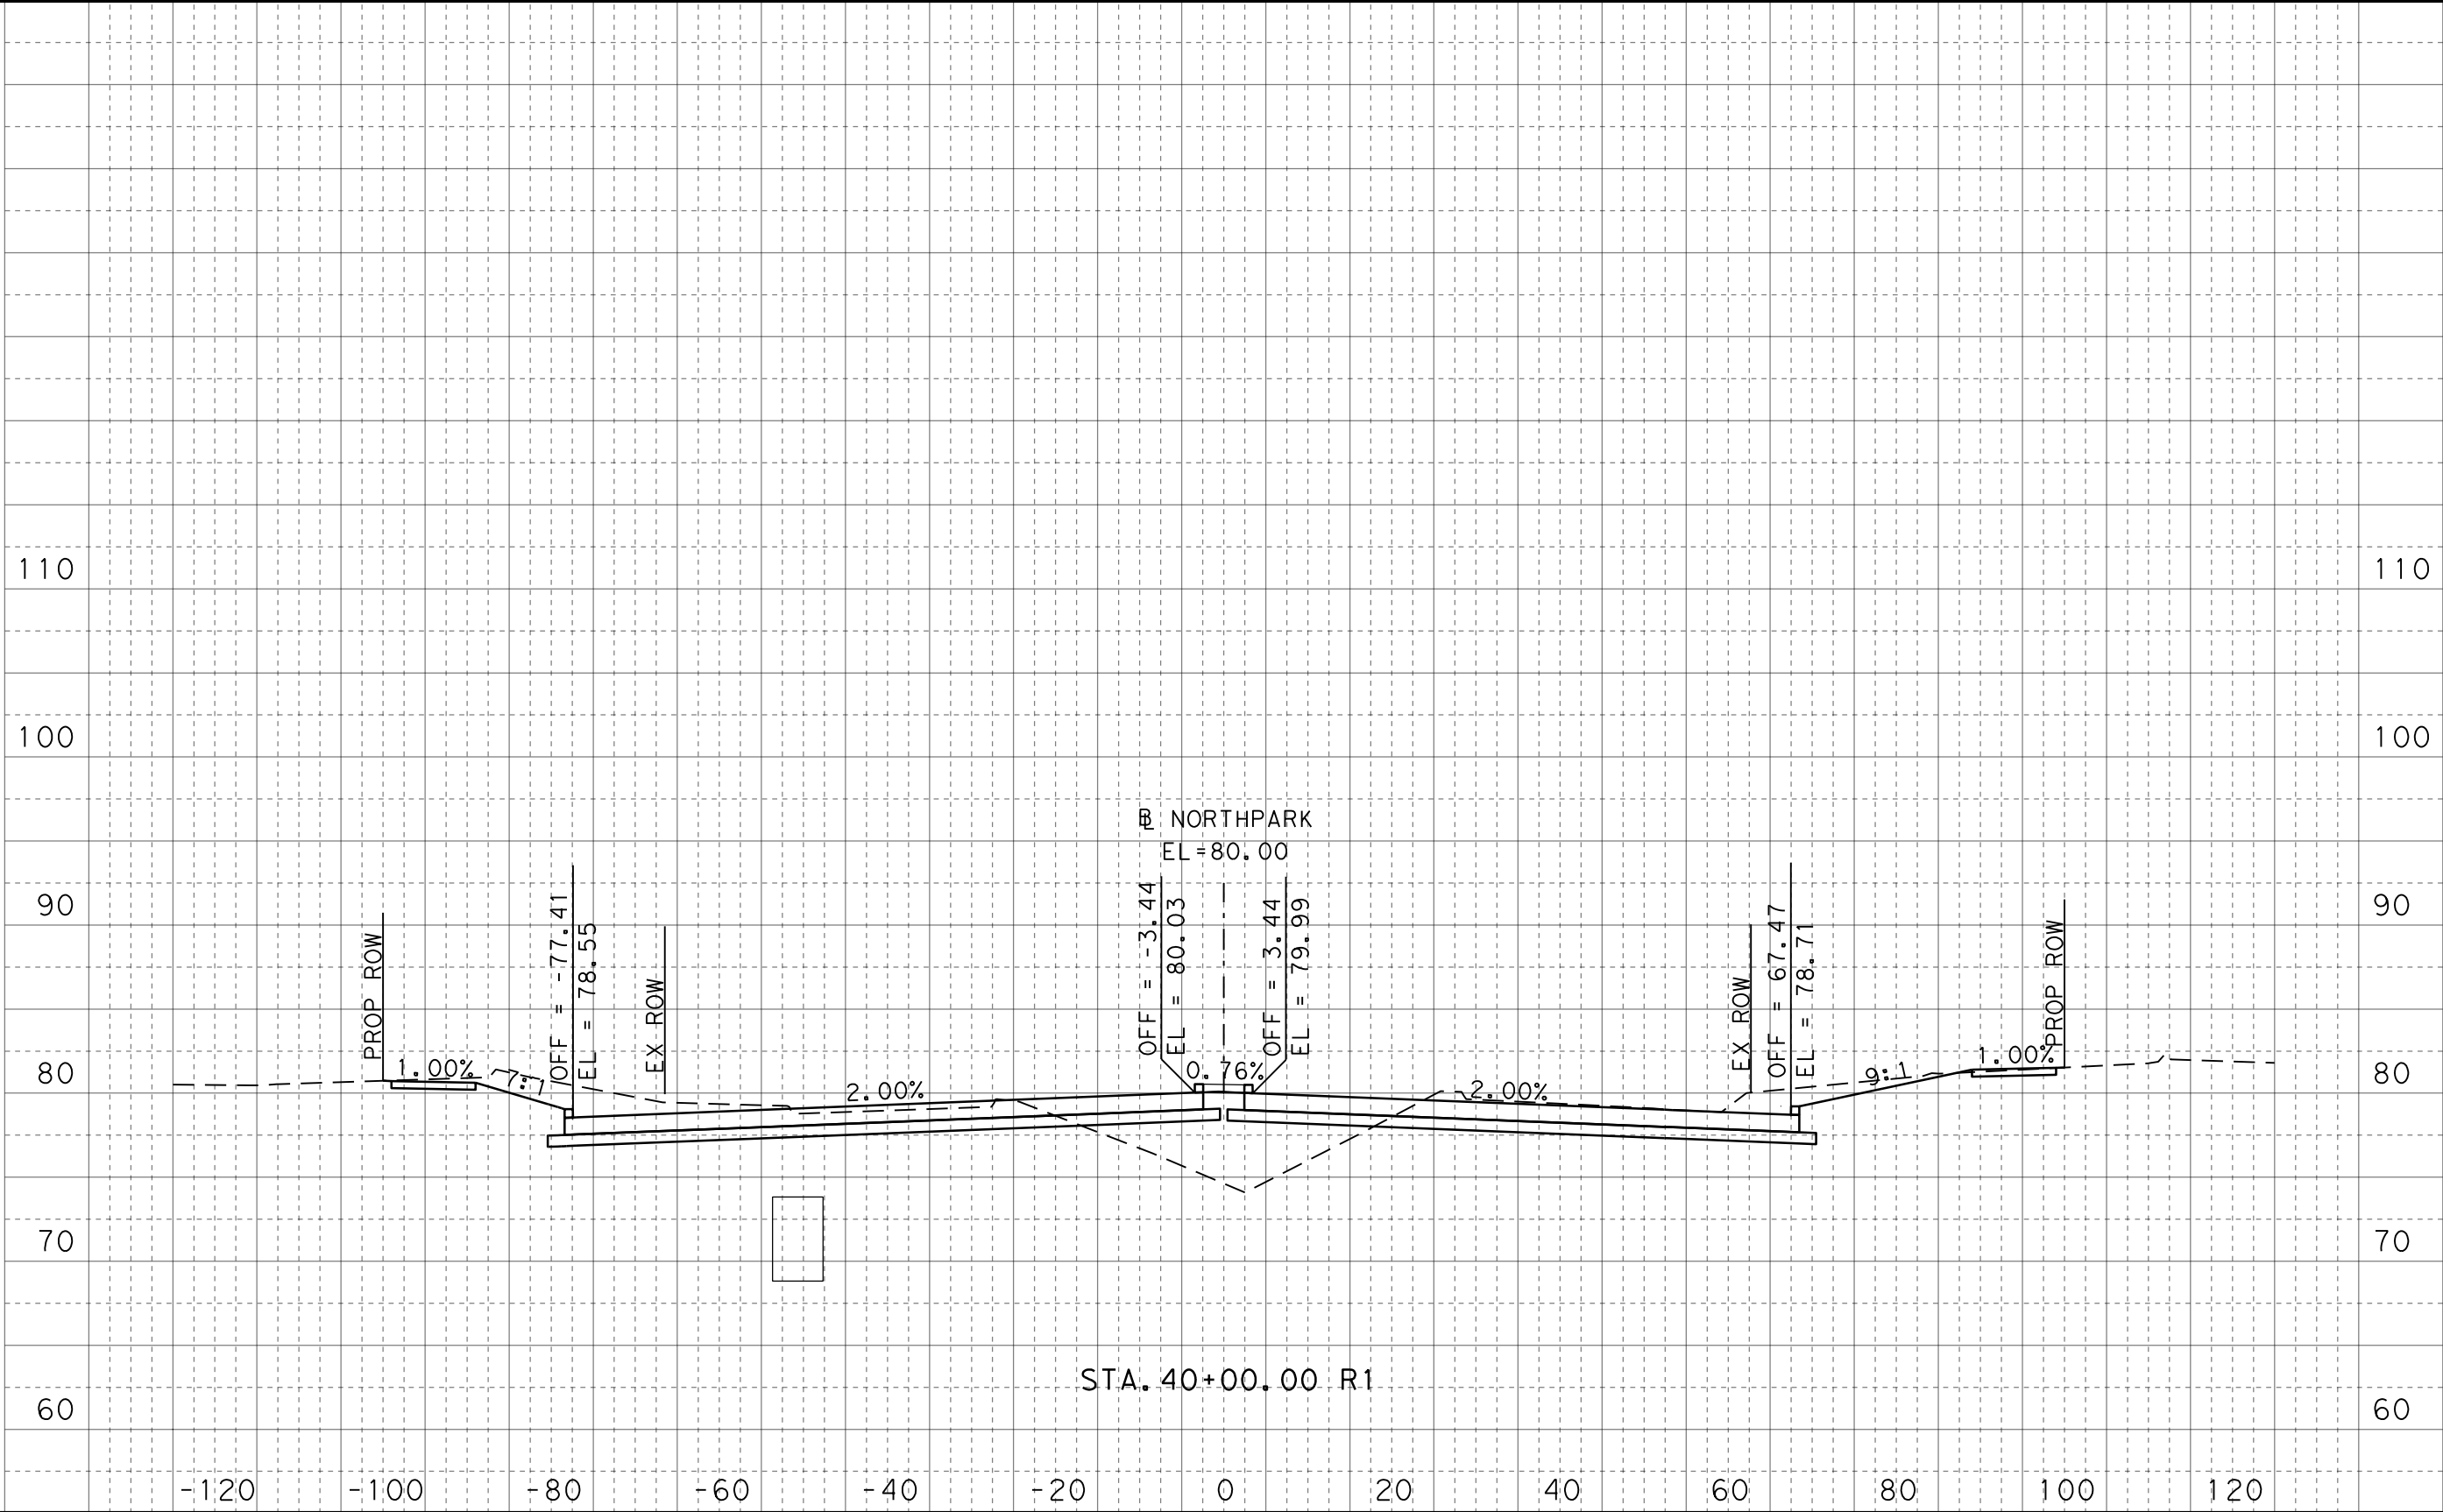

FOR INFORMATION ONLY
NOT FOR CONSTRUCTION

HNTB HNTB Corporation
The HNTB Companies
Engineers Architects Planners
TBPE Firm Registration No. 420


100% SUBMITTAL

CONT	SECT	JOB	HIGHWAY
0912	37	232	NORTH PARK DRIVE
DIST	COUNTY		SHEET NO.
HOU	MONTGOMERY		31


NORTH PARK DRIVE
CROSS SECTIONS

DATE: 3/24/2021 1:13:58 PM
FILE: NP_XSEC_NORTH PARK_01.dgn

DW: Ck: Ck: Ck:

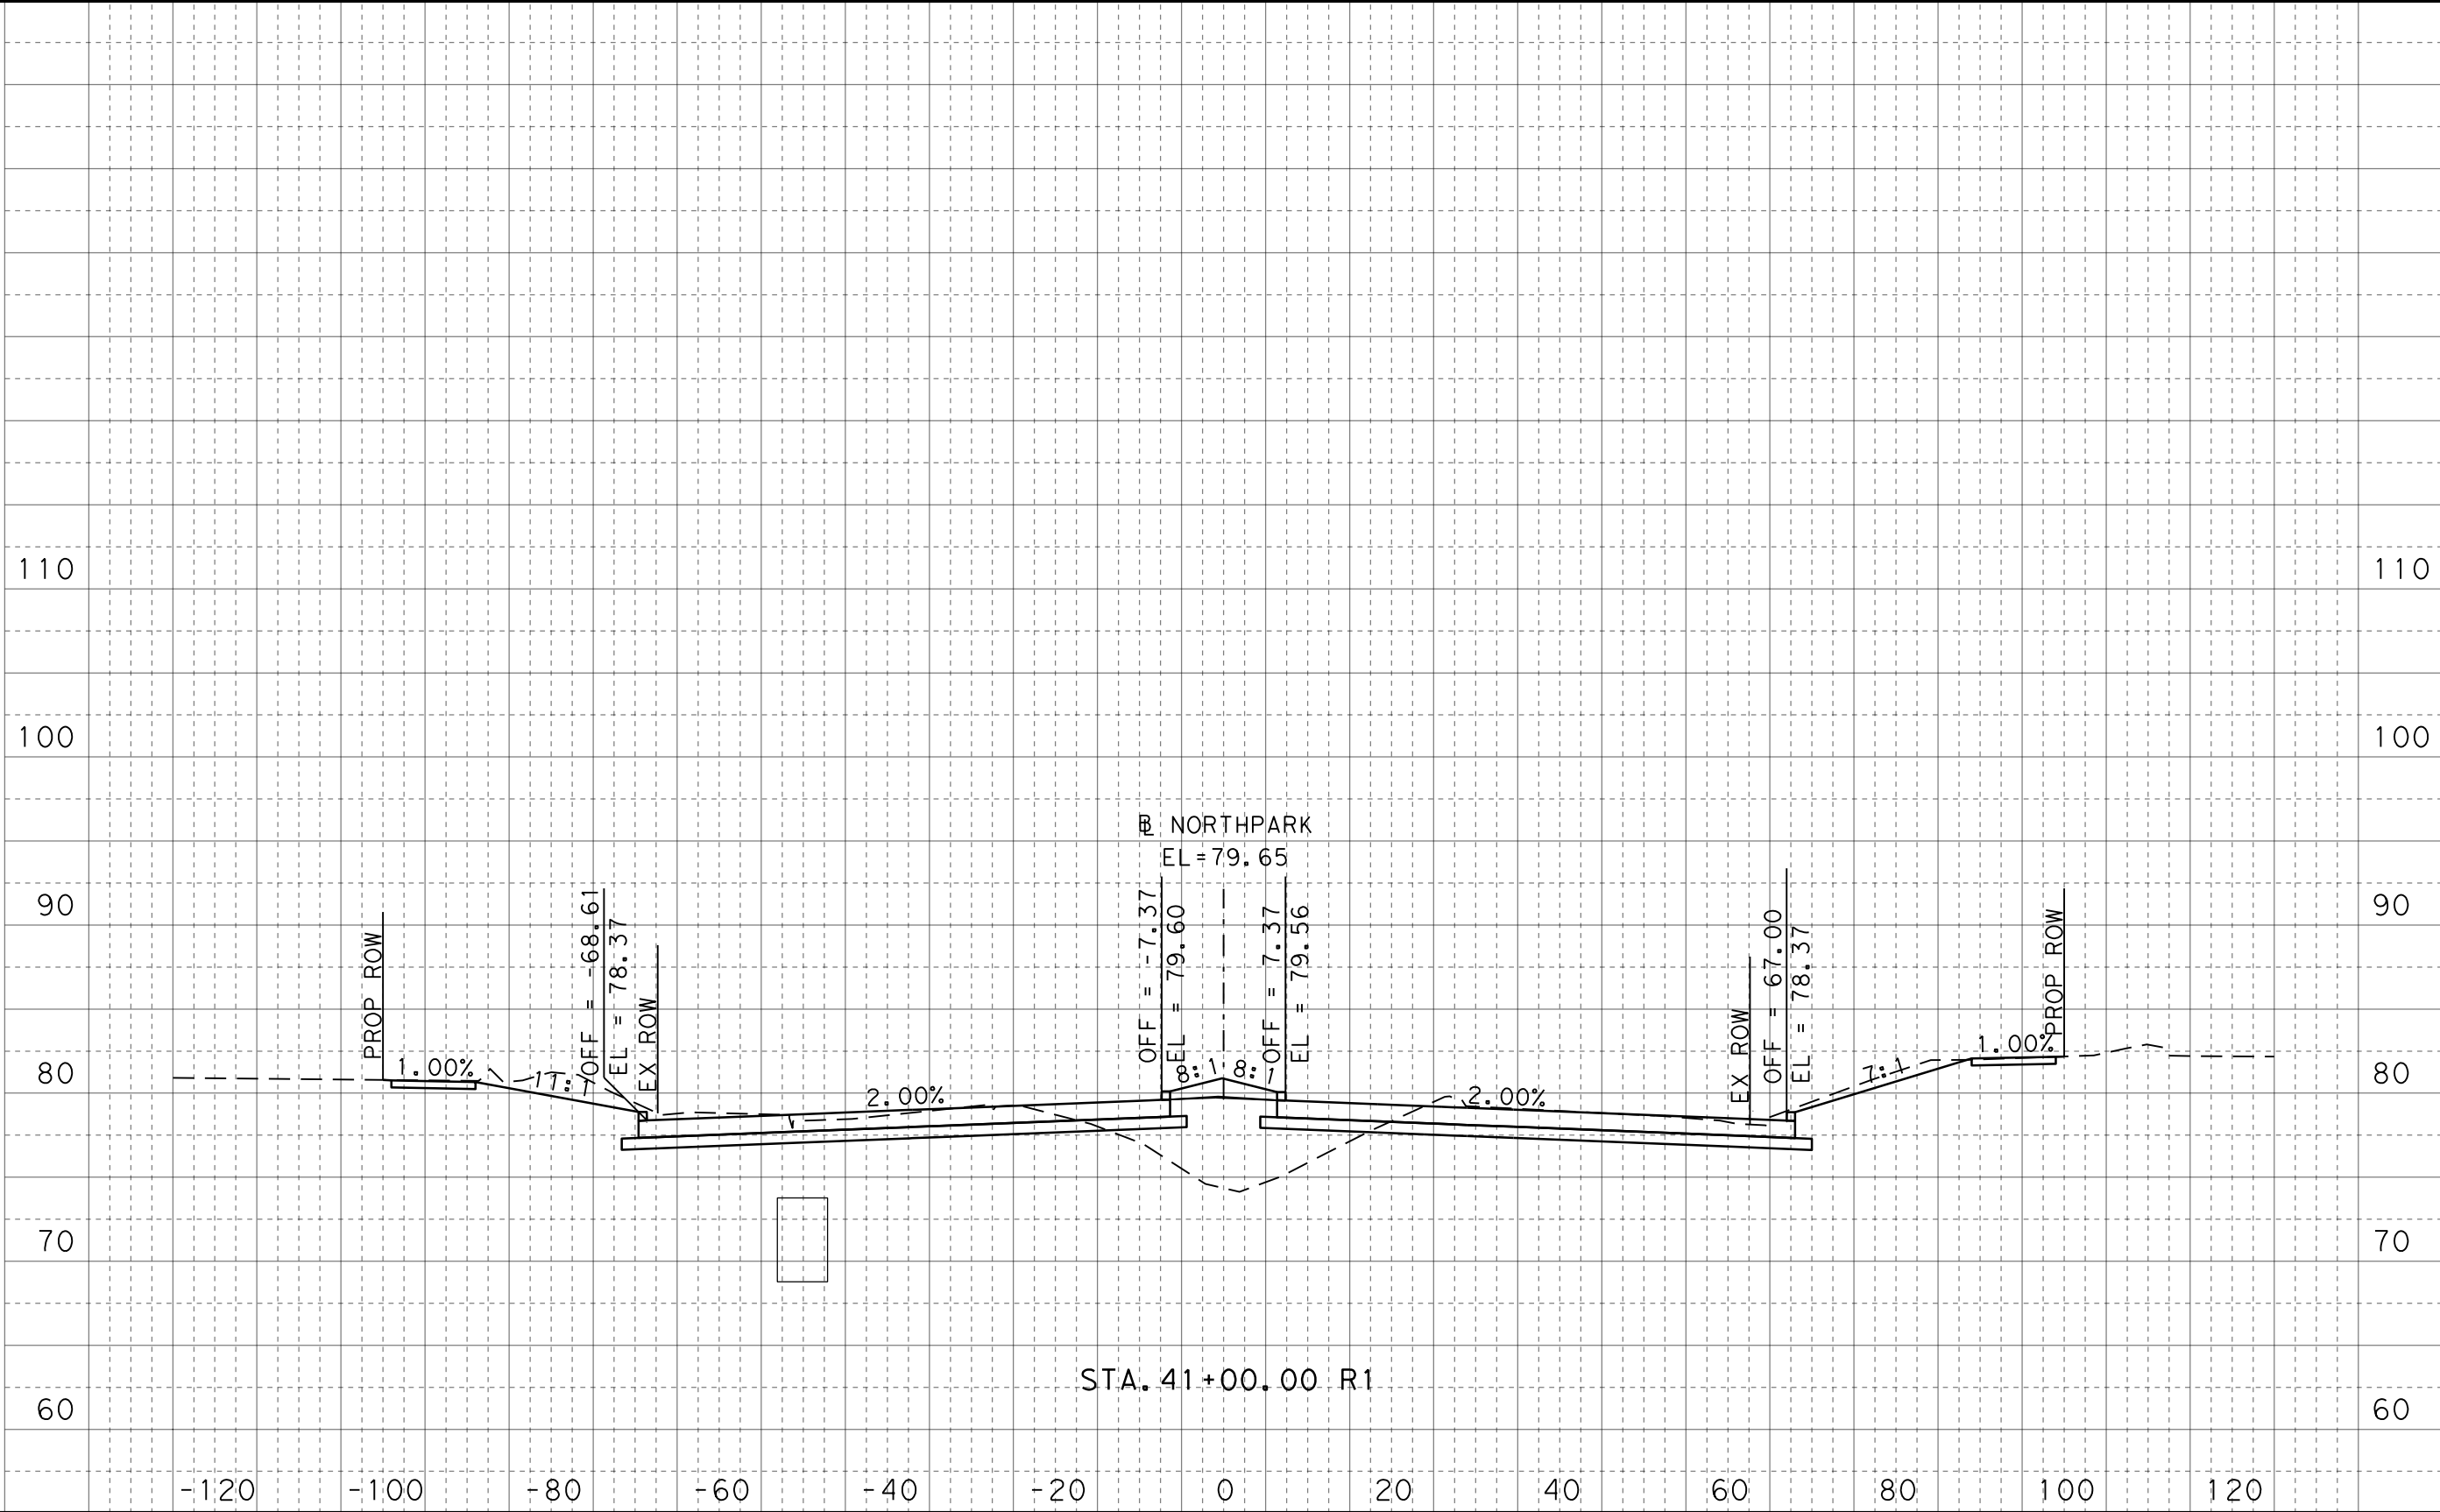

100% SUBMITTAL

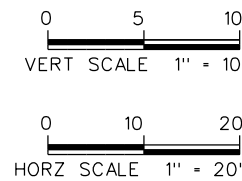

FOR INFORMATION ONLY
NOT FOR CONSTRUCTION


HNTB HNTB Corporation
The HNTB Companies
Engineers Architects Planners
TBPE Firm Registration No. 420

CONT	SECT	JOB	HIGHWAY
0912	37	232	NORTH PARK DRIVE
DIST	COUNTY		SHEET NO.
HOU	MONTGOMERY		32


NORTH PARK DRIVE
CROSS SECTIONS

DATE: 3/24/2021 1:14:08 PM
FILE: NP_XSEC_NORTH PARK_01.dgn

DW: Ck: Ck: Ck:

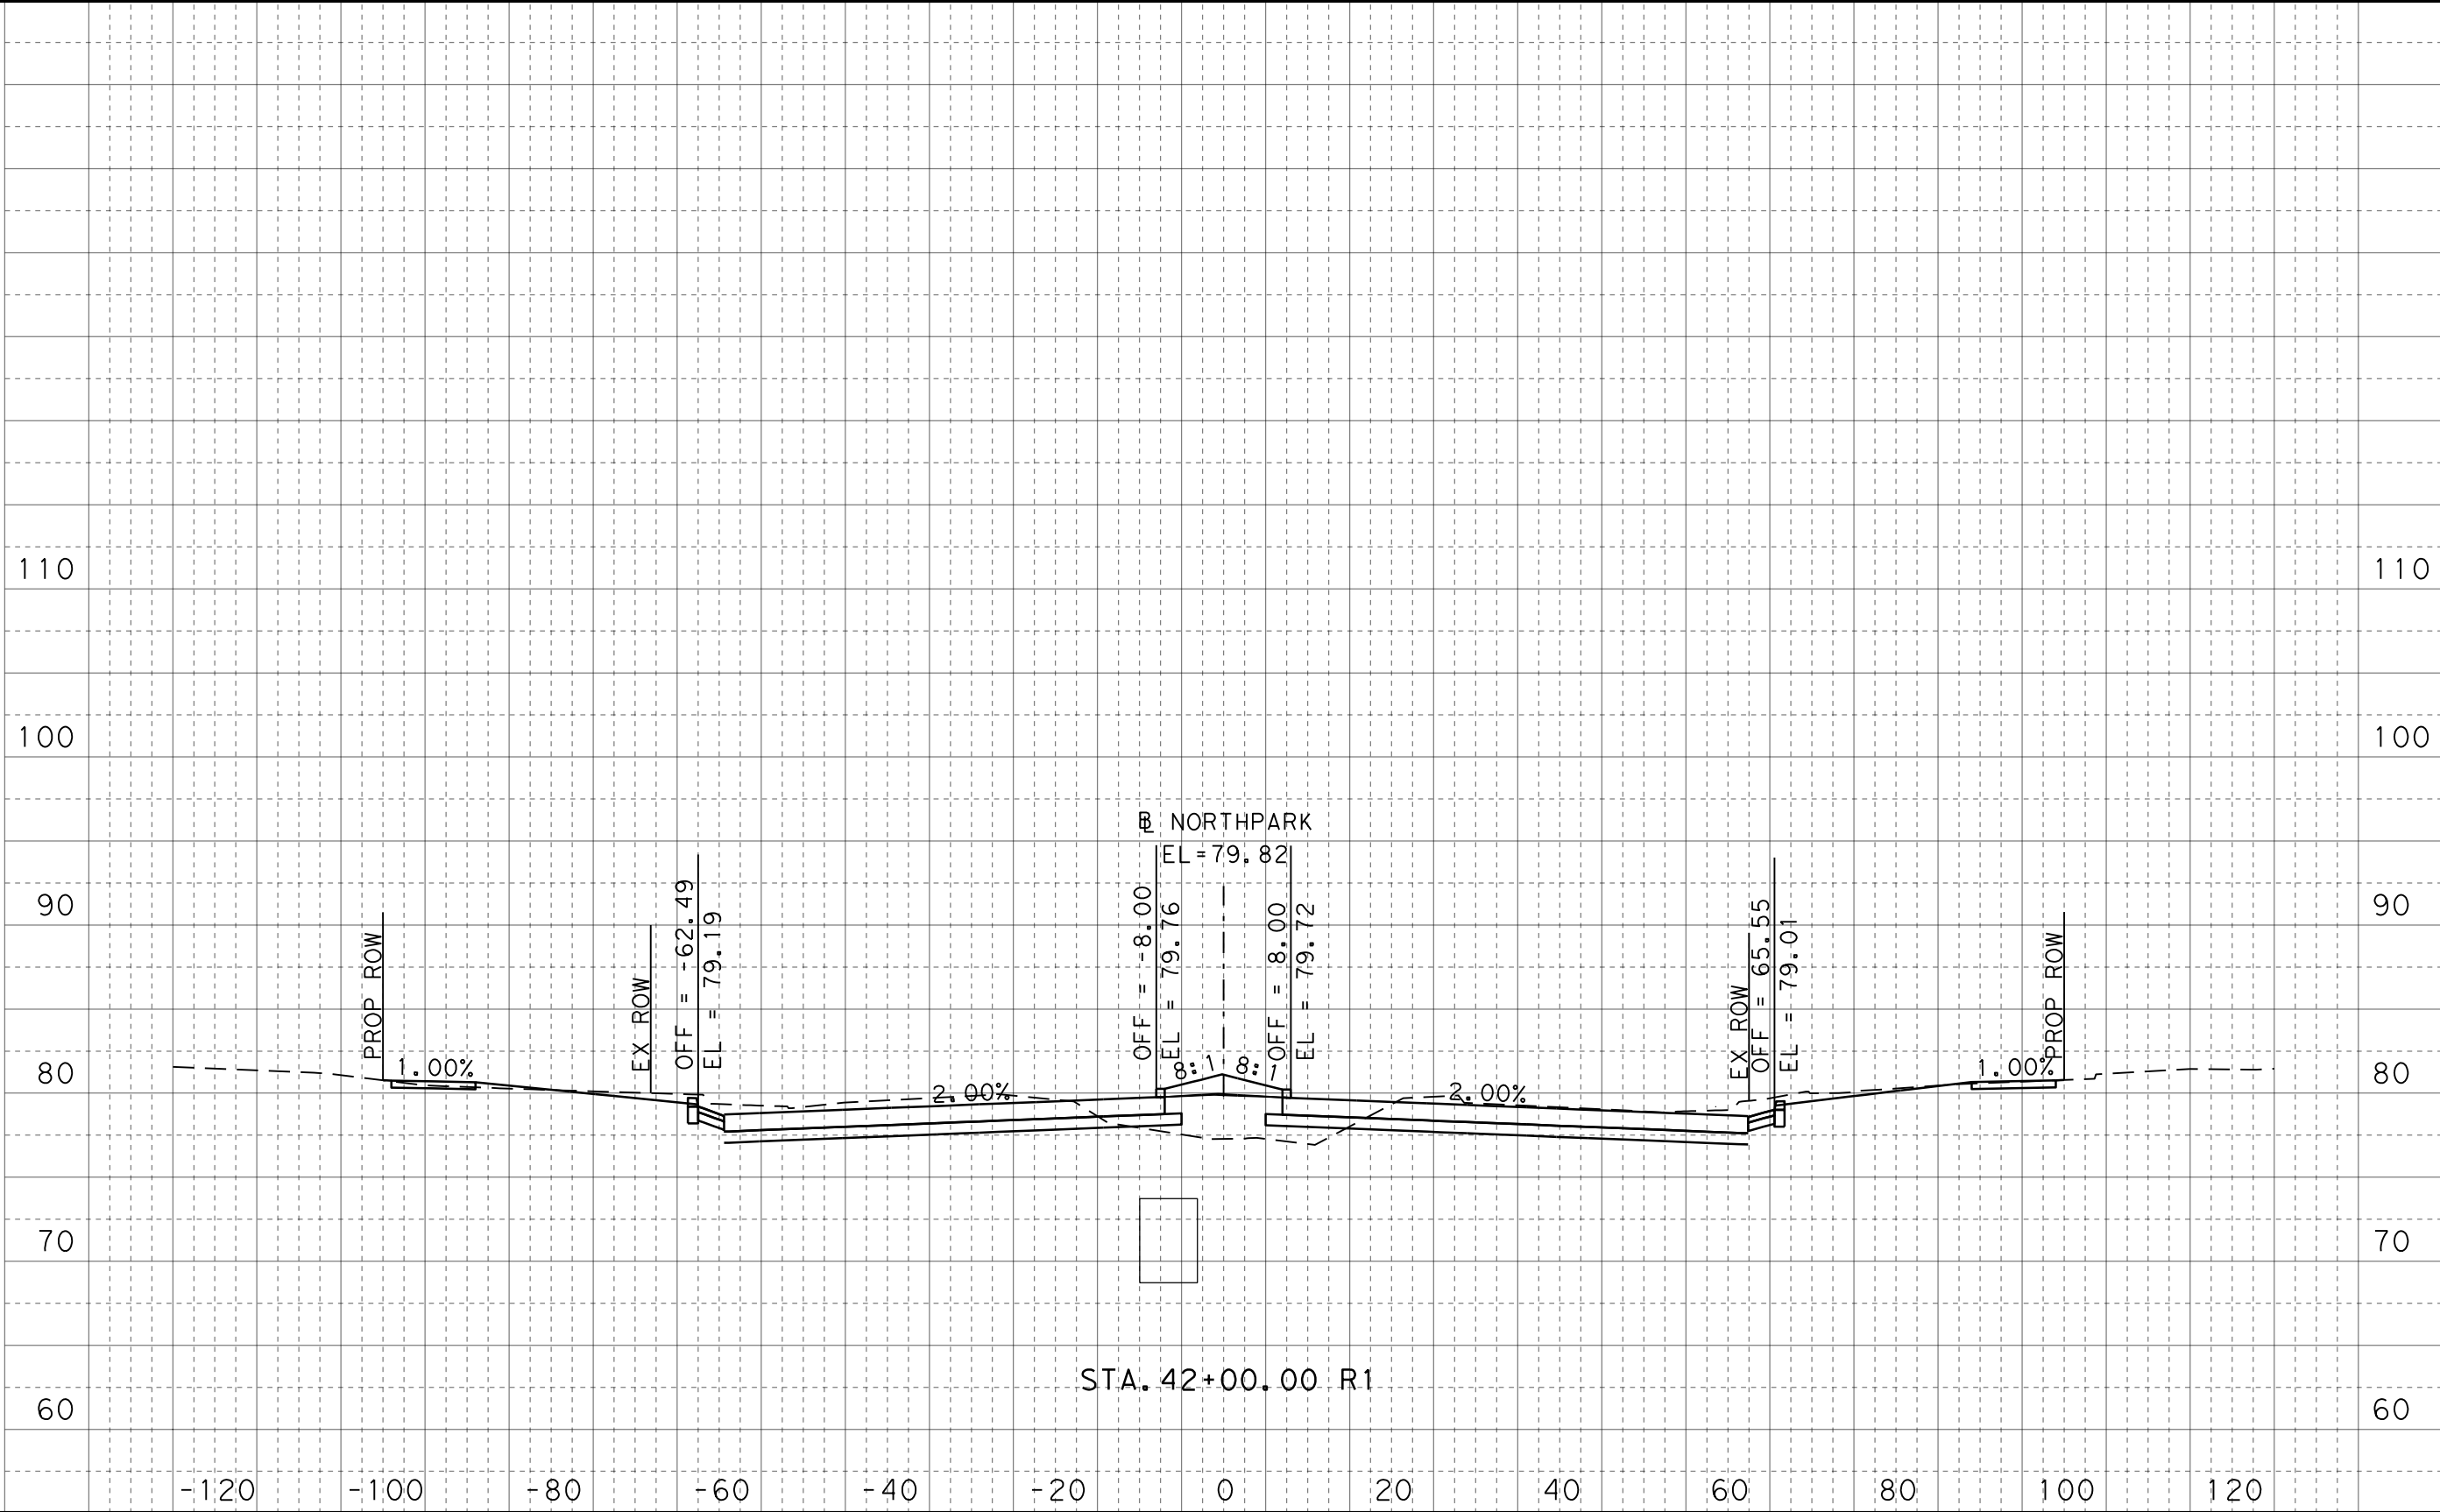

100% SUBMITTAL

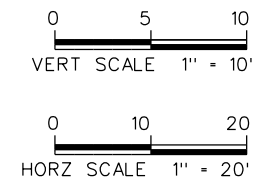

FOR INFORMATION ONLY
NOT FOR CONSTRUCTION



CONT	SECT	JOB	HIGHWAY
0912	37	232	NORTH PARK DRIVE
DIST	COUNTY		SHEET NO.
HOU	MONTGOMERY		33

HNTB HNTB Corporation
The HNTB Companies
Engineers Architects Planners
TBPE Firm Registration No. 420

NORTH PARK DRIVE
CROSS SECTIONS

DATE: 3/24/2021 1:14:17 PM
FILE: NP_XSEC_NORTH PARK_01.dgn

Ck:
Dw:
Ck:
Dw:

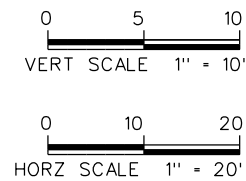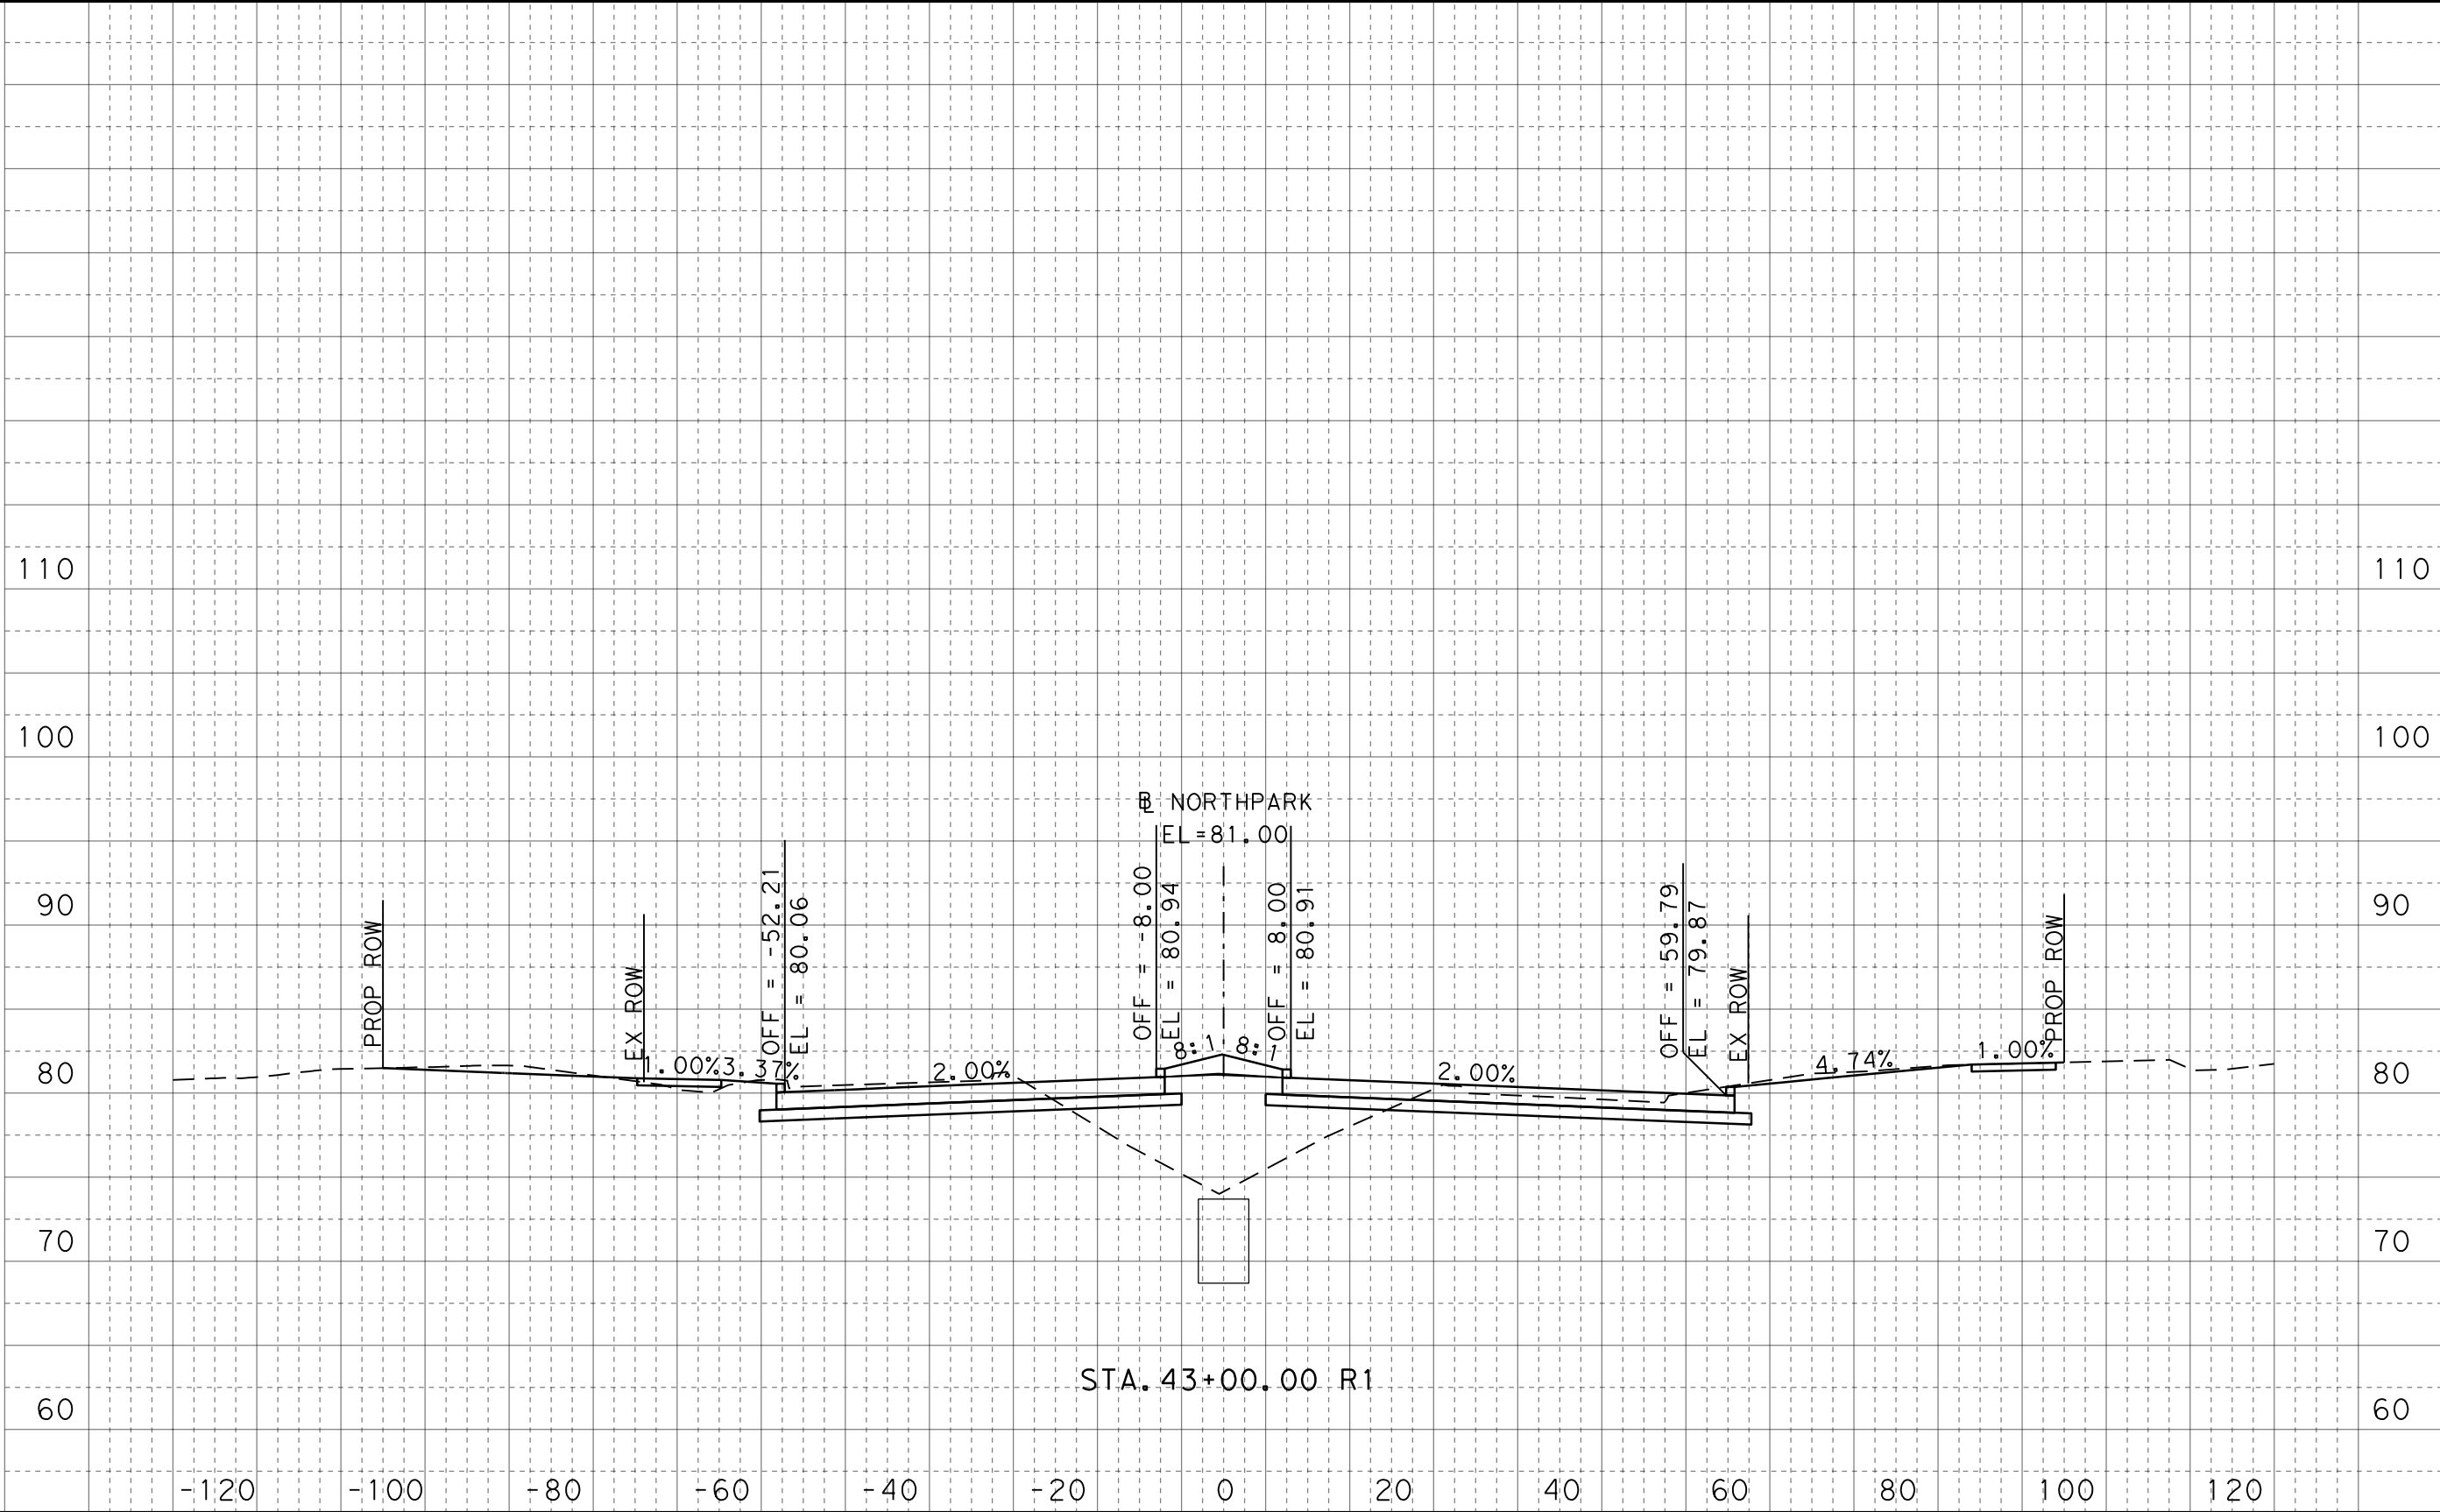

100% SUBMITTAL

FOR INFORMATION ONLY
NOT FOR CONSTRUCTION


CONT	SECT	JOB	HIGHWAY
0912	37	232	NORTH PARK DRIVE
DIST	COUNTY		SHEET NO.
HOU	MONTGOMERY		34

HNTB HNTB Corporation
The HNTB Companies
Engineers Architects Planners
TBPE Firm Registration No. 420


NORTH PARK DRIVE
CROSS SECTIONS

DATE: 3/24/2021 1:14:25 PM
FILE: NP_XSEC_NORTH PARK_01.dgn

Ck:
Dw:
Ck:
Dw:

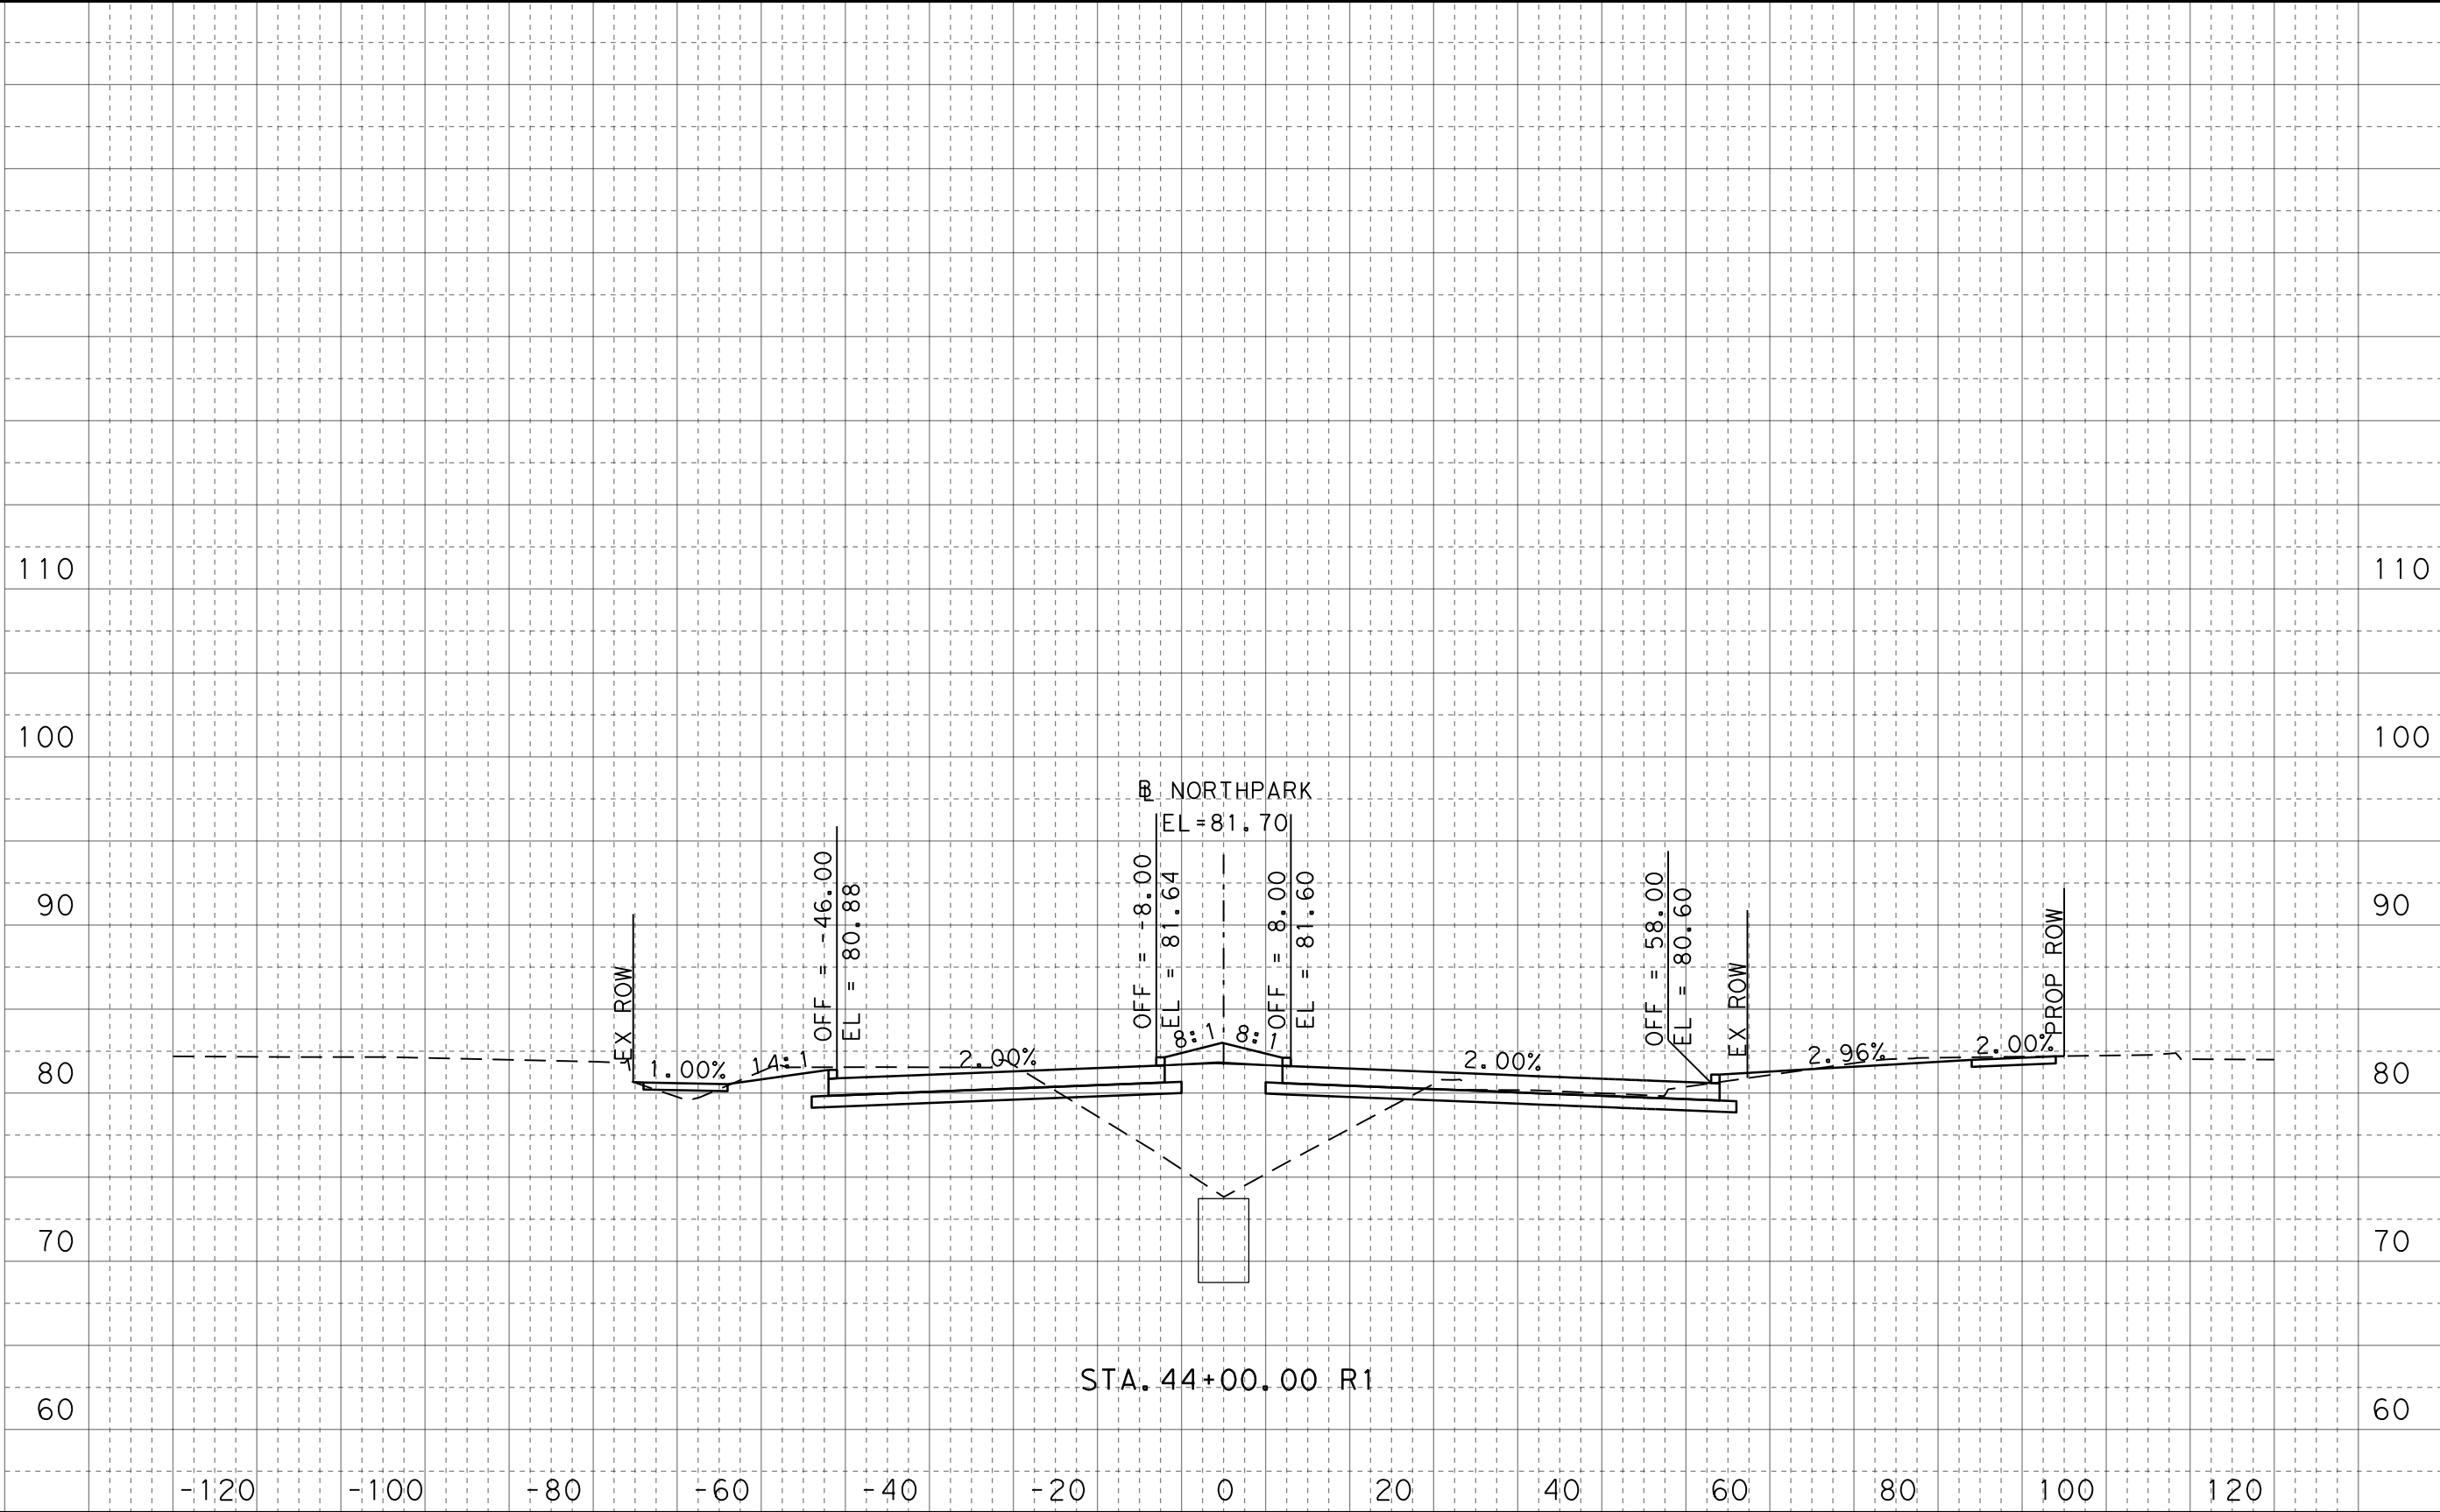

100% SUBMITTAL

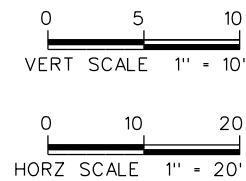

FOR INFORMATION ONLY
NOT FOR CONSTRUCTION

CONT	SECT	JOB	HIGHWAY
0912	37	232	NORTH PARK DRIVE
DIST	COUNTY		SHEET NO.
HOU	MONTGOMERY		35


HNTB HNTB Corporation
The HNTB Companies
Engineers Architects Planners
TBPE Firm Registration No. 420

NORTH PARK DRIVE
CROSS SECTIONS

DATE: 4/1/2021 4:09:55 PM
FILE: NP_XS_01.dgn

DWG: Ckt: Dwg: Ckt:

100% SUBMITTAL

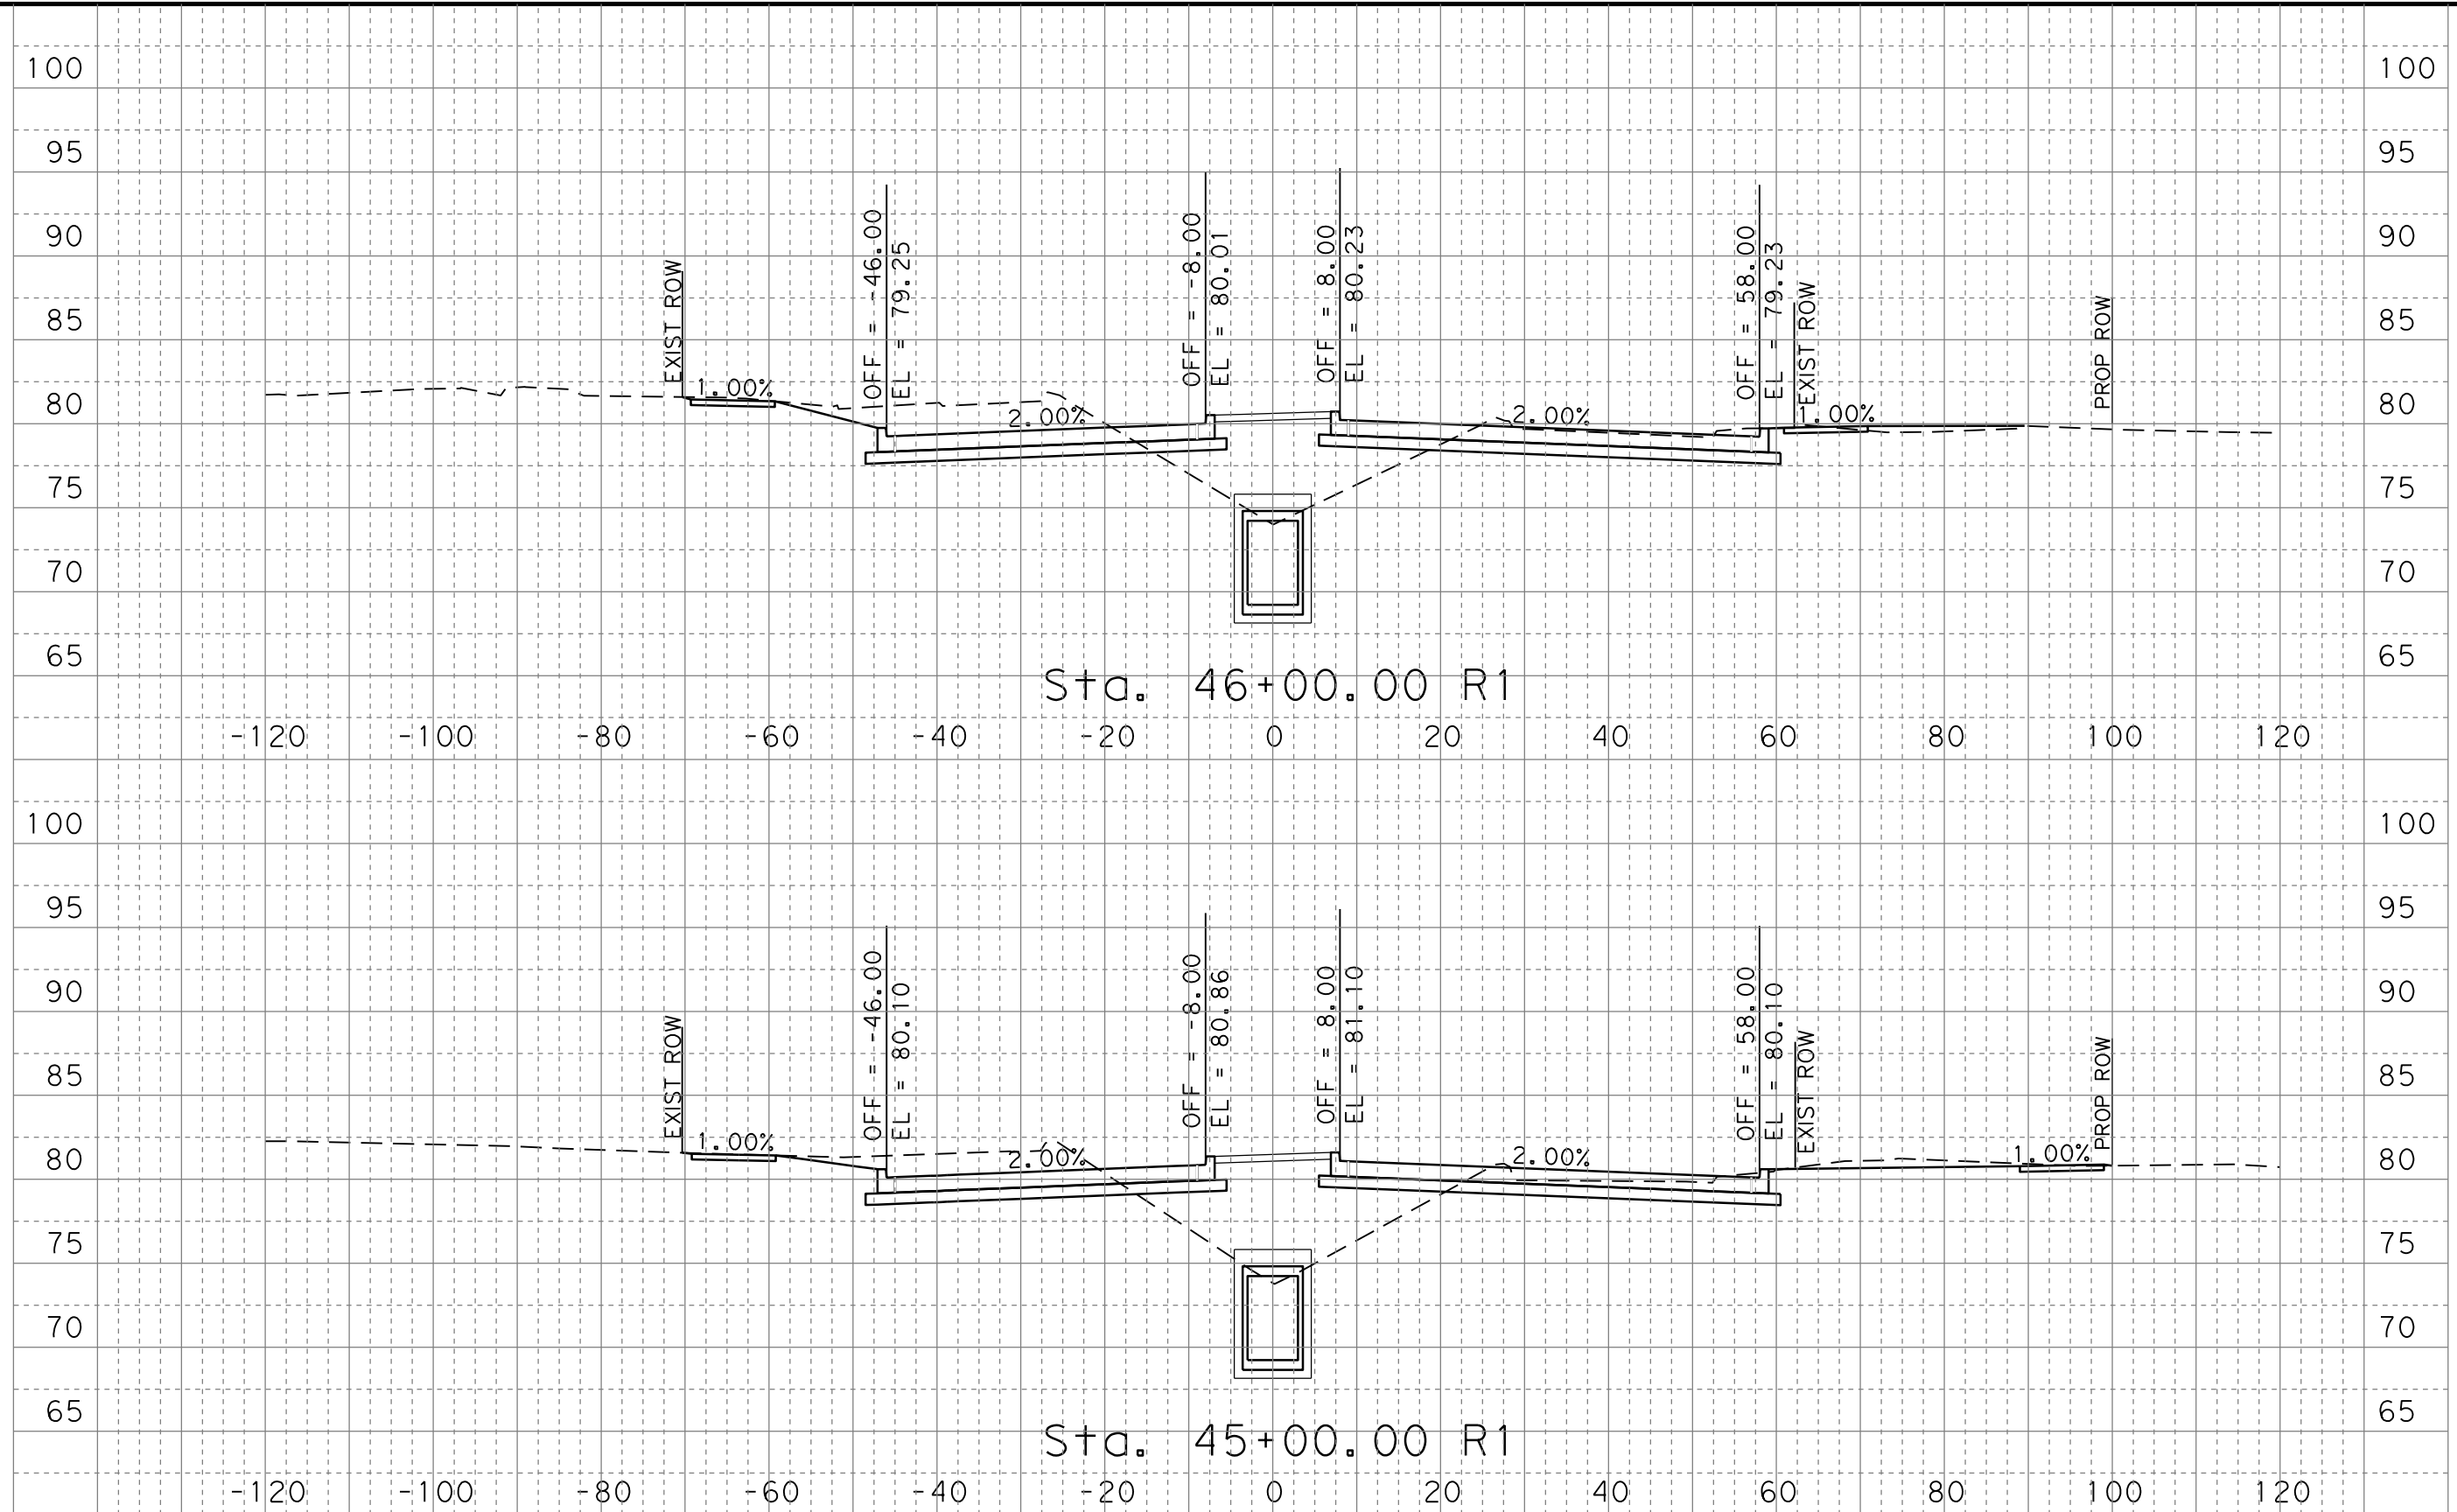

0 5 10 20
VERT SCALE 1" = 10'

0 10 20 40
HORZ SCALE 1" = 20'

FOR INFORMATION ONLY
NOT FOR CONSTRUCTION

CONT	SECT	JOB	HIGHWAY
0912	37	232	NORTHPARK DR
DIST	COUNTY	SHEET NO.	
HOU	MONTGOMERY	36	


EHRA ENGINEERING
10011 Meadowglen Lane
Houston, Texas 77042
EHRAinc.com | 713.784.4500
TBPE NO F-726 | TBPLS No 10092300

NORTHPARK DRIVE
CROSS SECTIONS

DATE: 4/1/2021 4:09:55 PM
FILE: NP_XS_01.dgn

DWG: Ckt: DWT: Ckt:

100% SUBMITTAL

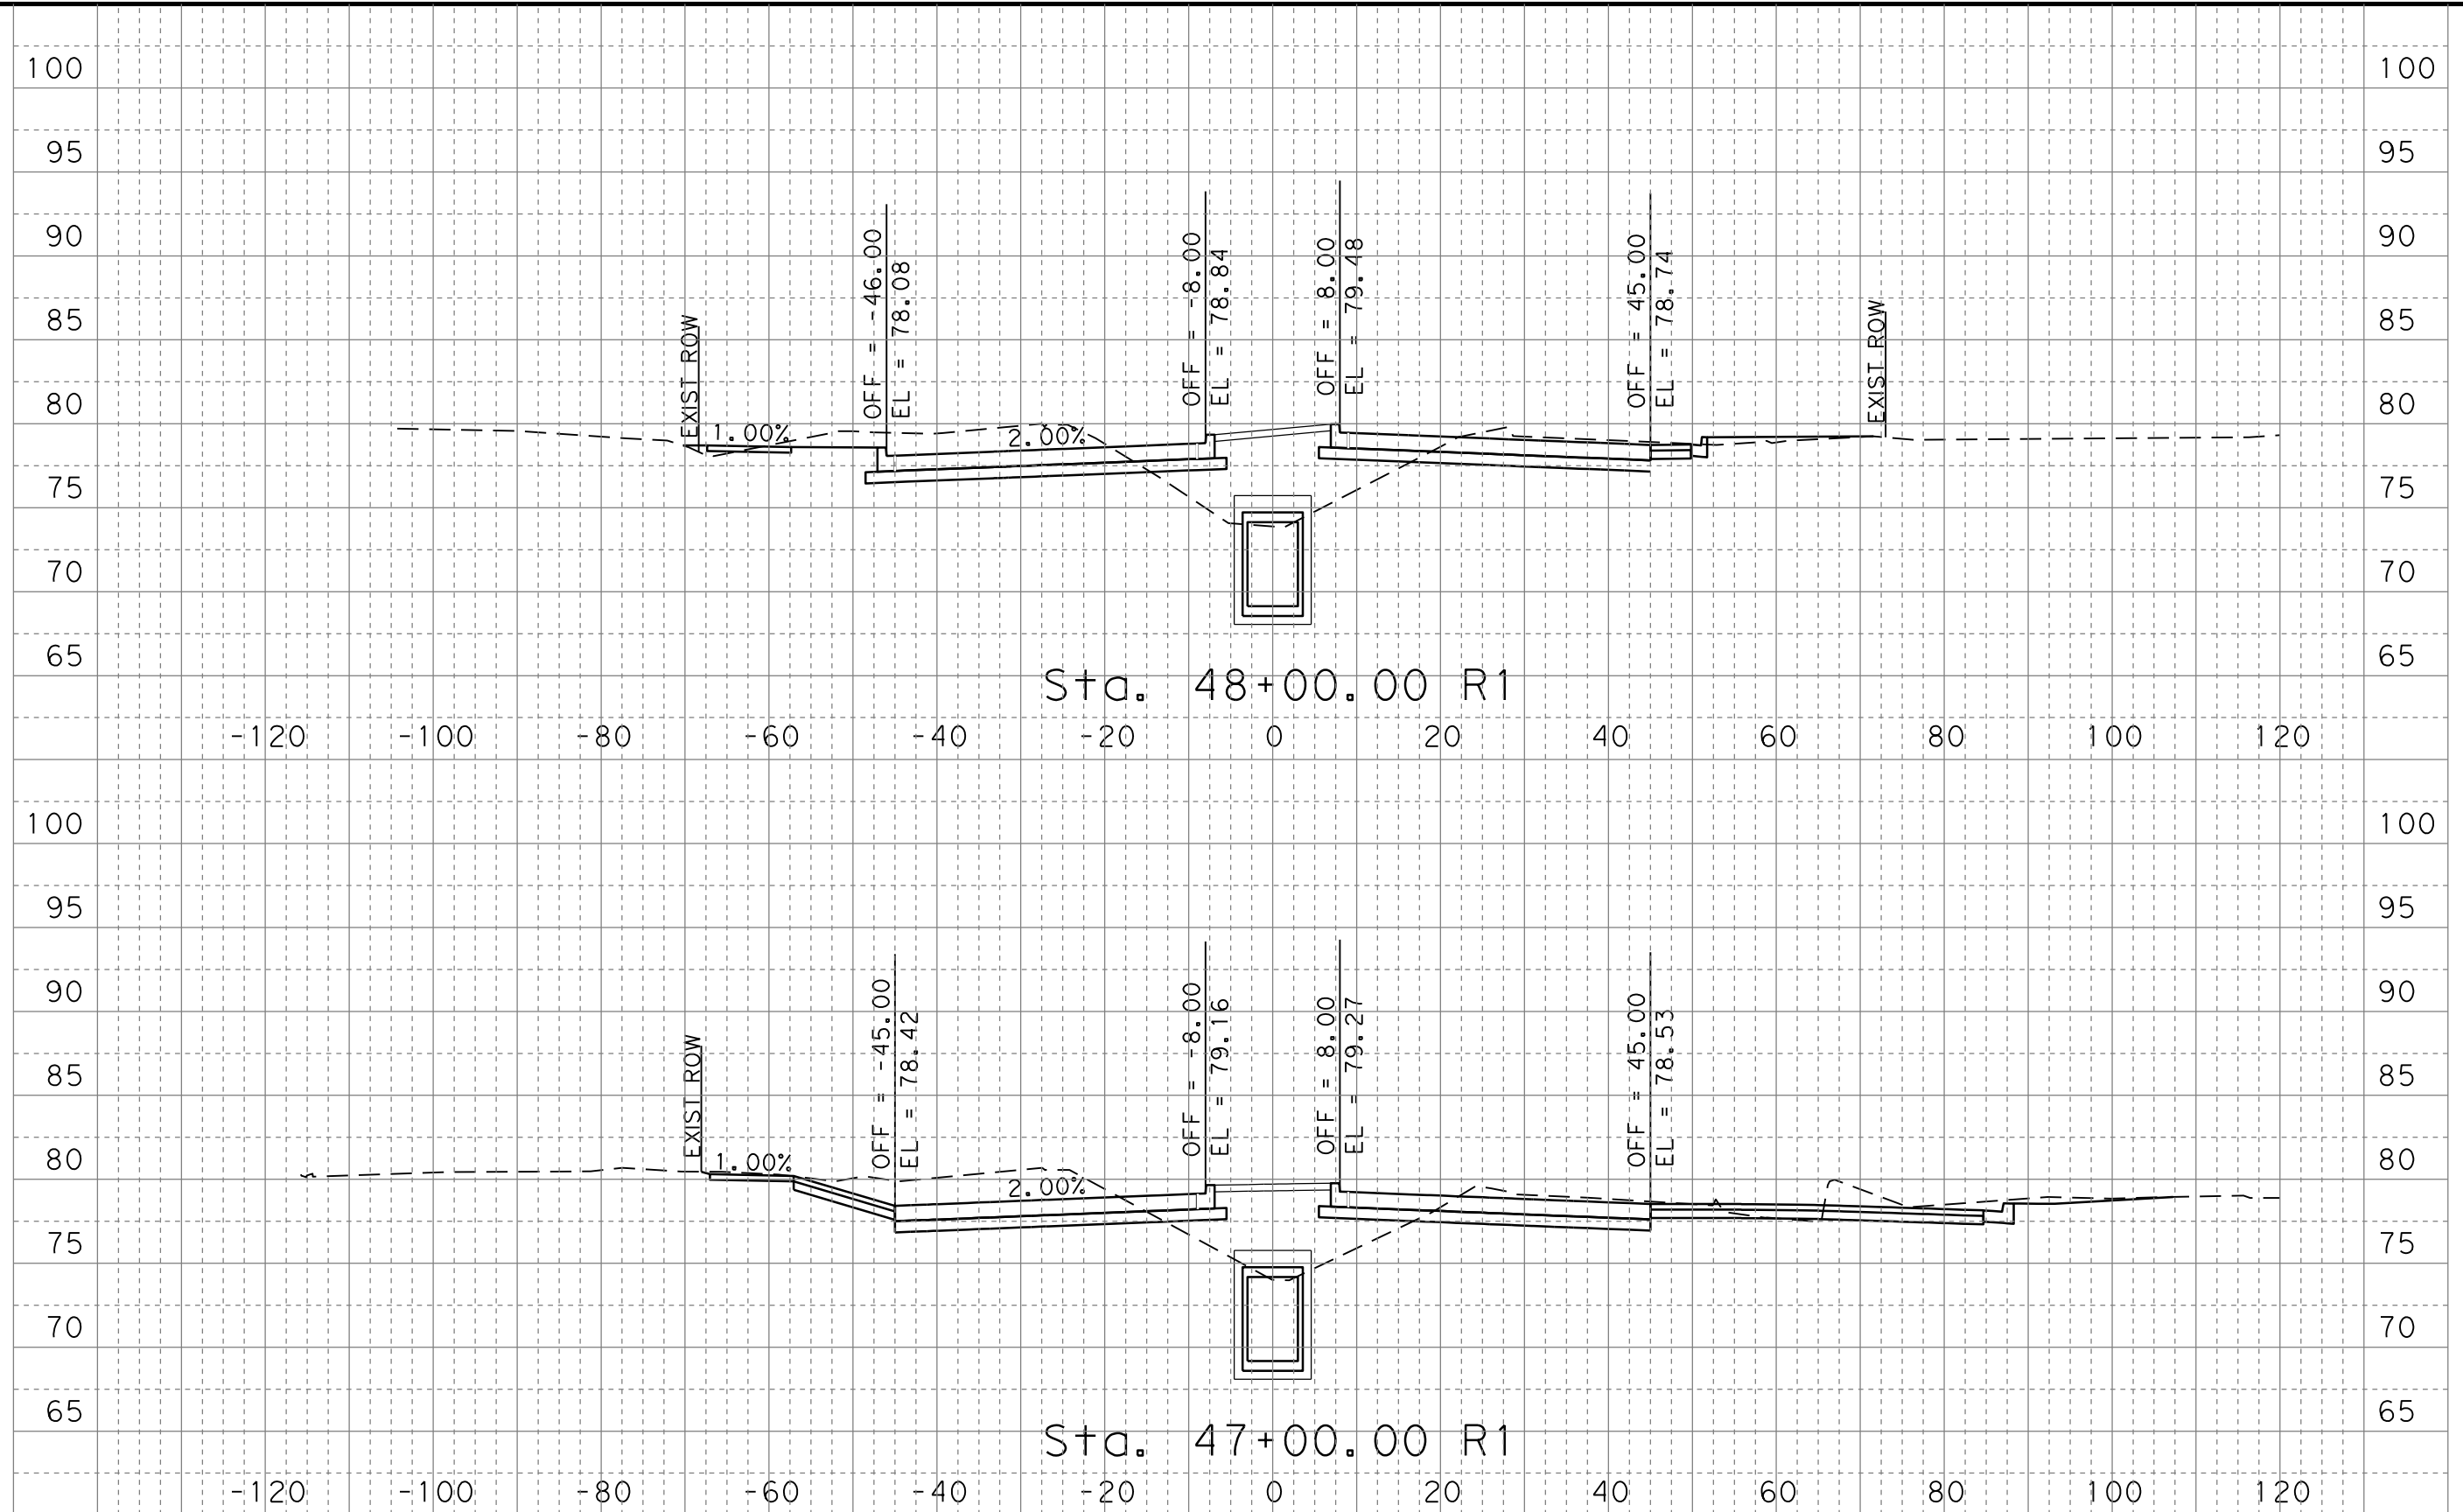

0 5 10 20
VERT SCALE 1" = 10'

0 10 20 40
HORZ SCALE 1" = 20'

FOR INFORMATION ONLY
NOT FOR CONSTRUCTION


EHRA ENGINEERING
10011 Meadowglen Lane
Houston, Texas 77042
EHRAInc.com | 713.784.4500
TBPE NO F-726 | TBPLS No 10092300

CONT	SECT	JOB	HIGHWAY
0912	37	232	NORTH PARK DR
DIST	COUNTY	SHEET NO.	
HOU	MONTGOMERY	37	


NORTH PARK DRIVE
CROSS SECTIONS

DATE: 4/1/2021 4:09:55 PM
FILE: NP_XS_01.dgn

DWG: Ckt: Dte: Ckt:

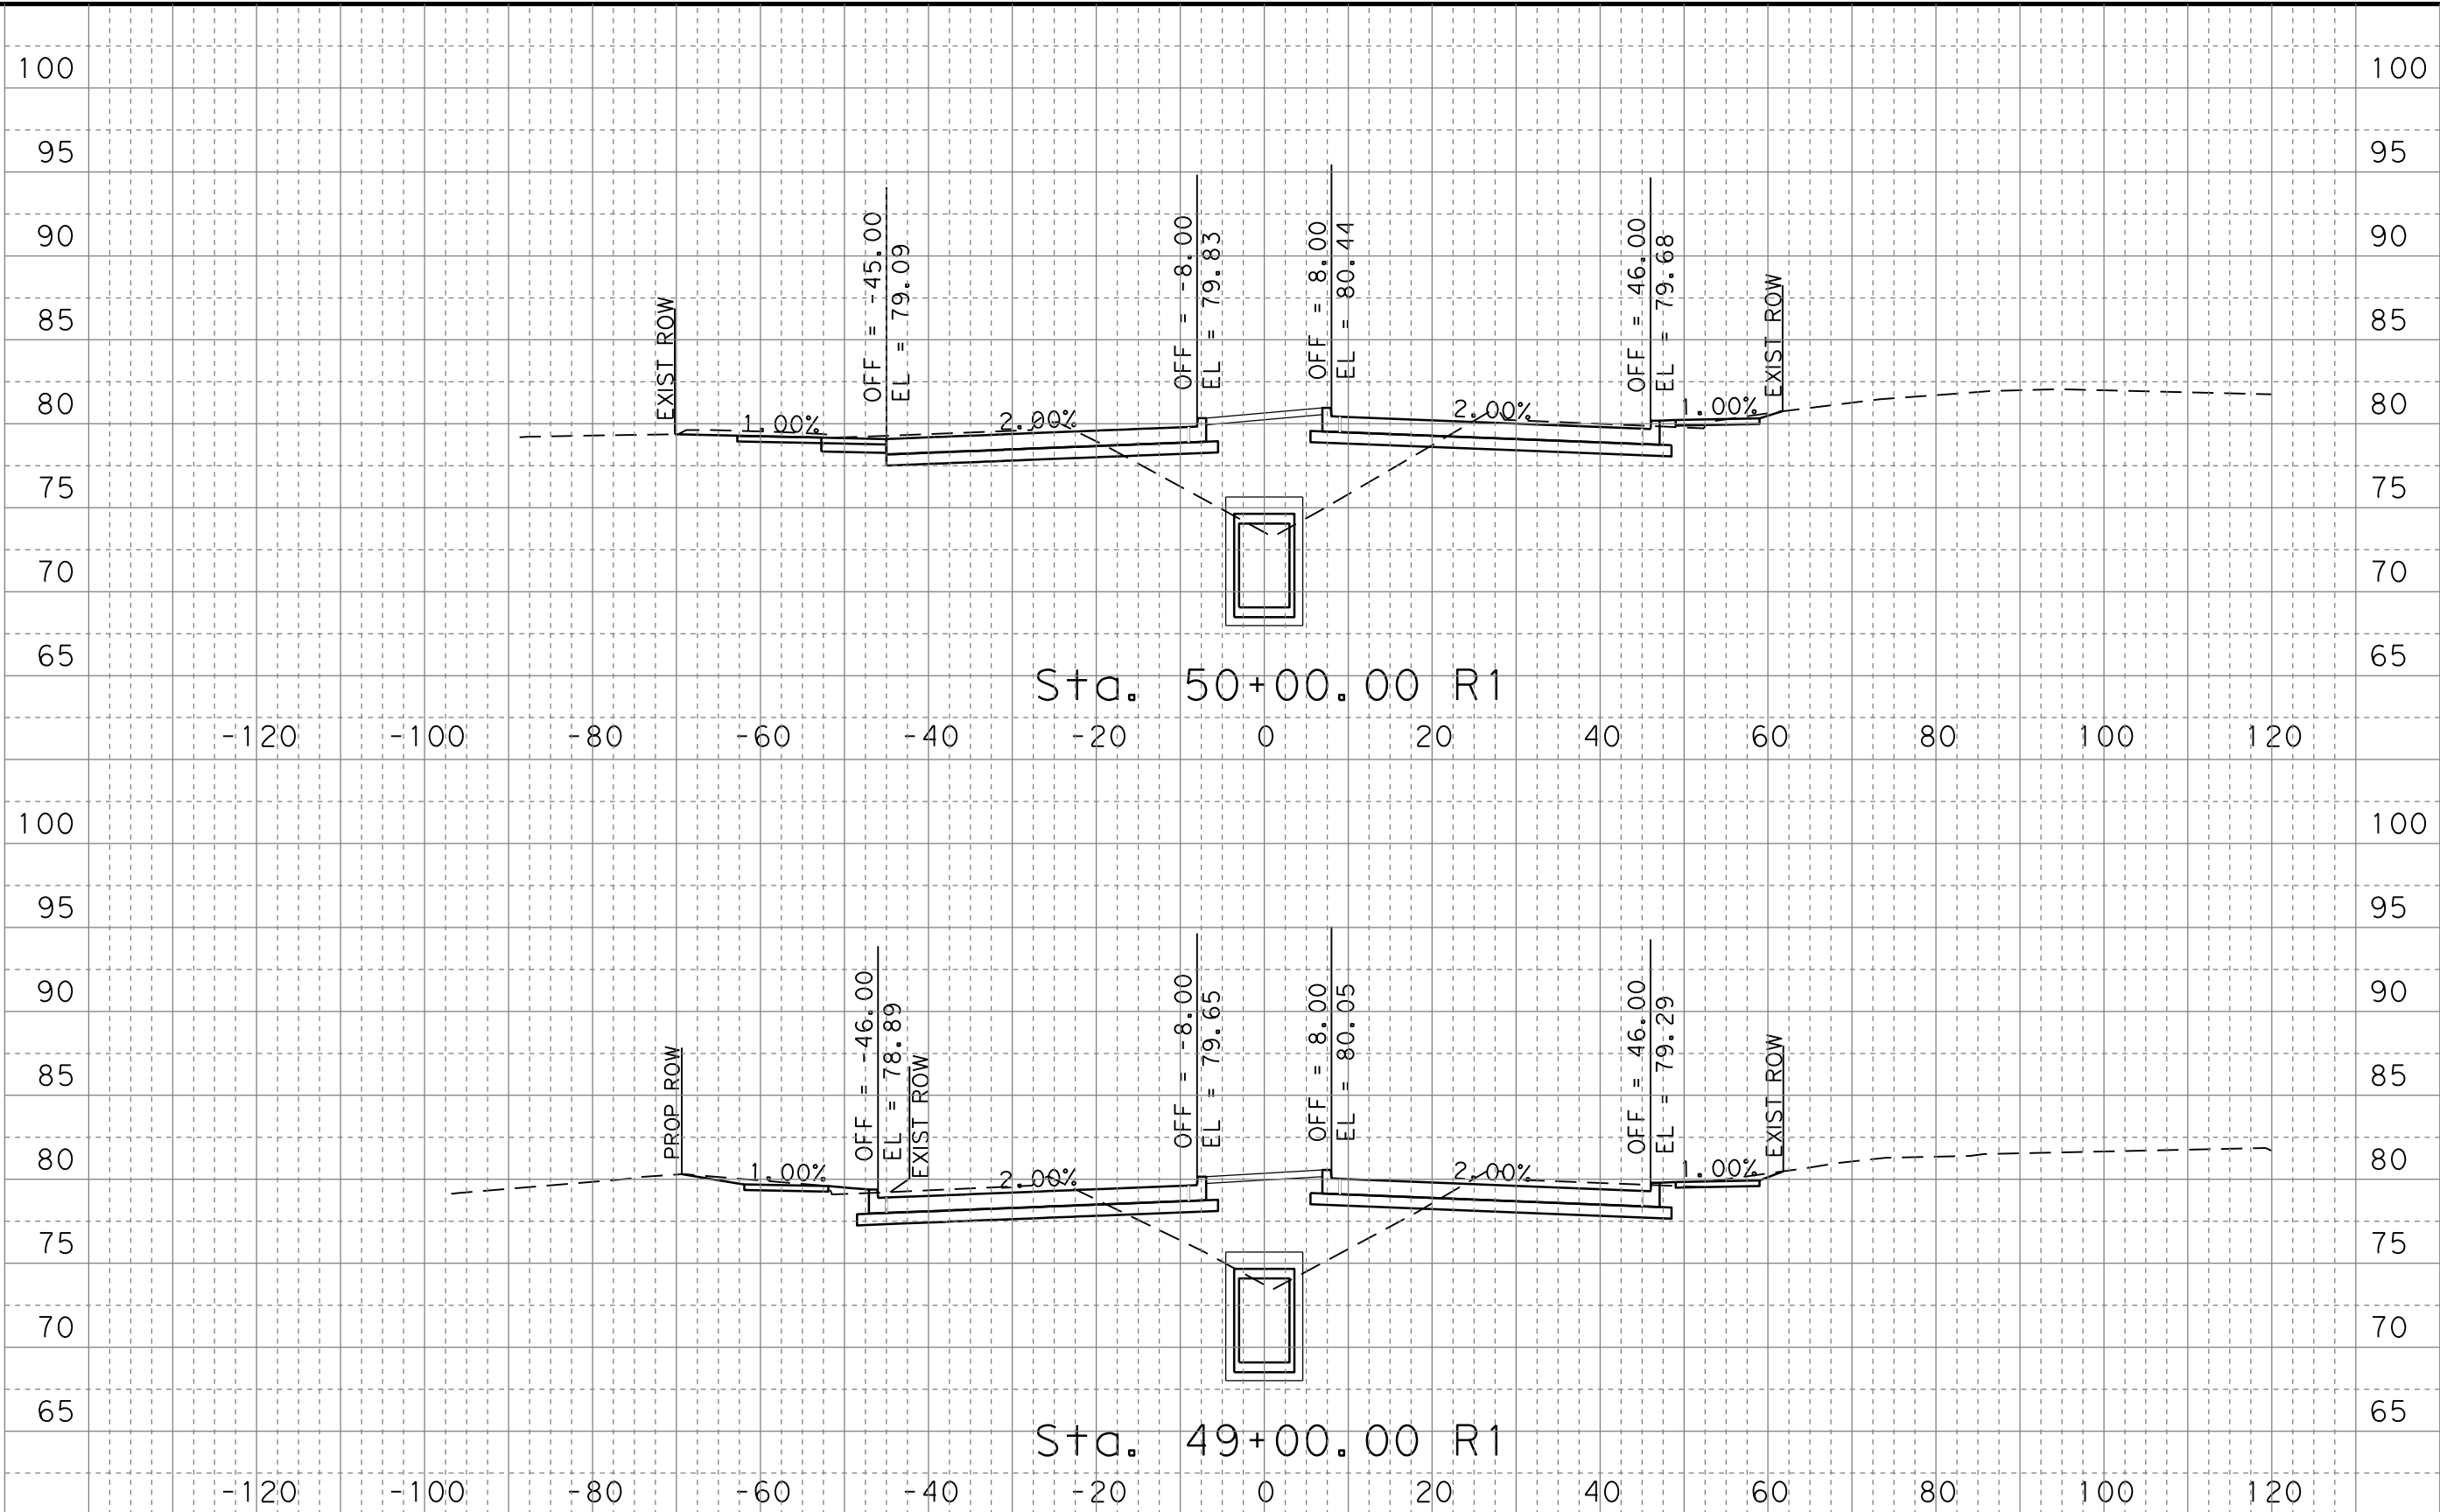

100% SUBMITTAL

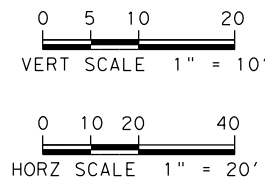

FOR INFORMATION ONLY
NOT FOR CONSTRUCTION


EHRA ENGINEERING
10011 Meadowglen Lane
Houston, Texas 77042
EHRAinc.com | 713.784.4500
TBPE NO F-726 | TBPLS No 10092300

CONT	SECT	JOB	HIGHWAY
0912	37	232	NORTH PARK DR
DIST	COUNTY	SHEET NO.	
HOU	MONTGOMERY	38	


NORTH PARK DRIVE
CROSS SECTIONS

DATE: 4/1/2021 4:09:55 PM
FILE: NP_XS_01.dgn

DWG: CMT: DWT: CMT:

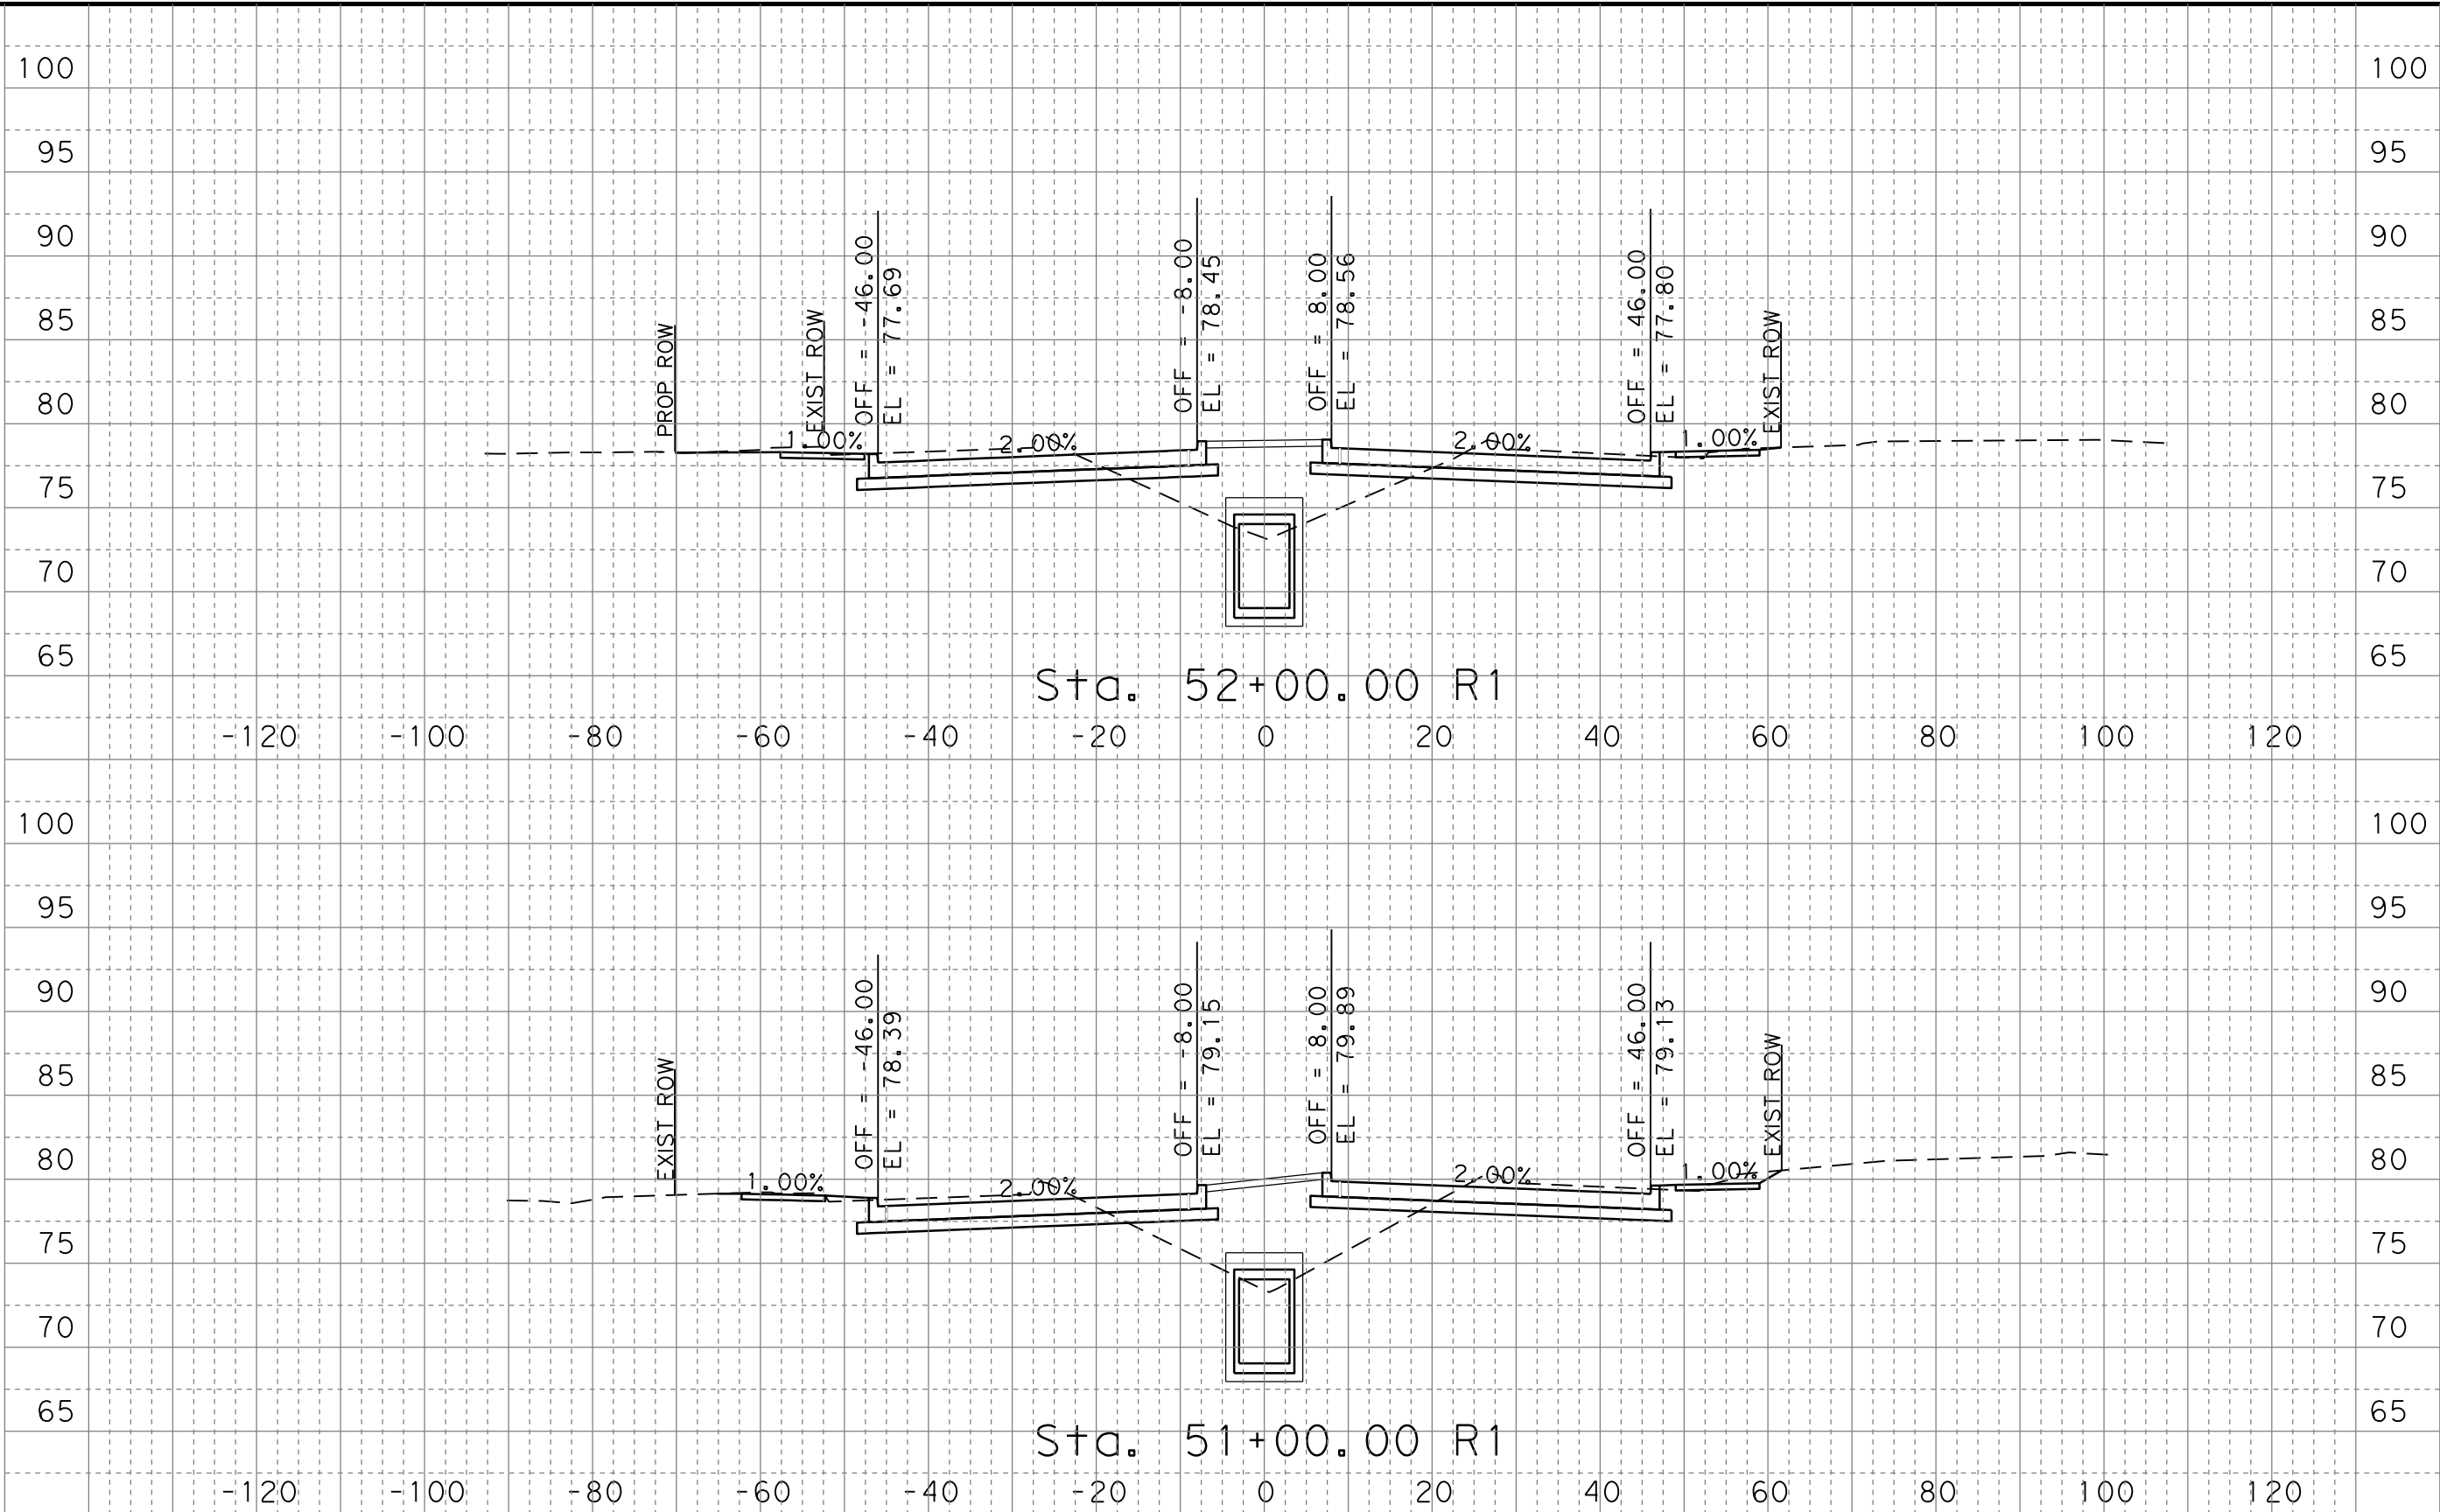

100% SUBMITTAL

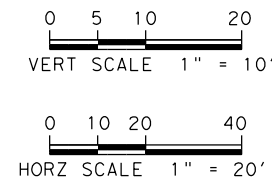

FOR INFORMATION ONLY
NOT FOR CONSTRUCTION


EHRA ENGINEERING
10011 Meadowglen Lane
Houston, Texas 77042
EHRAinc.com | 713.784.4500
TBPE NO F-726 | TBPLS No 10092300

CONT	SECT	JOB	HIGHWAY
0912	37	232	NORTH PARK DR
DIST	COUNTY	SHEET NO.	
HOU	MONTGOMERY	39	

NORTH PARK DRIVE
CROSS SECTIONS

DATE: 4/1/2021 4:09:56 PM
FILE: NP_XS_01.dgn

DWG: Ckt: DWT: Ckt:

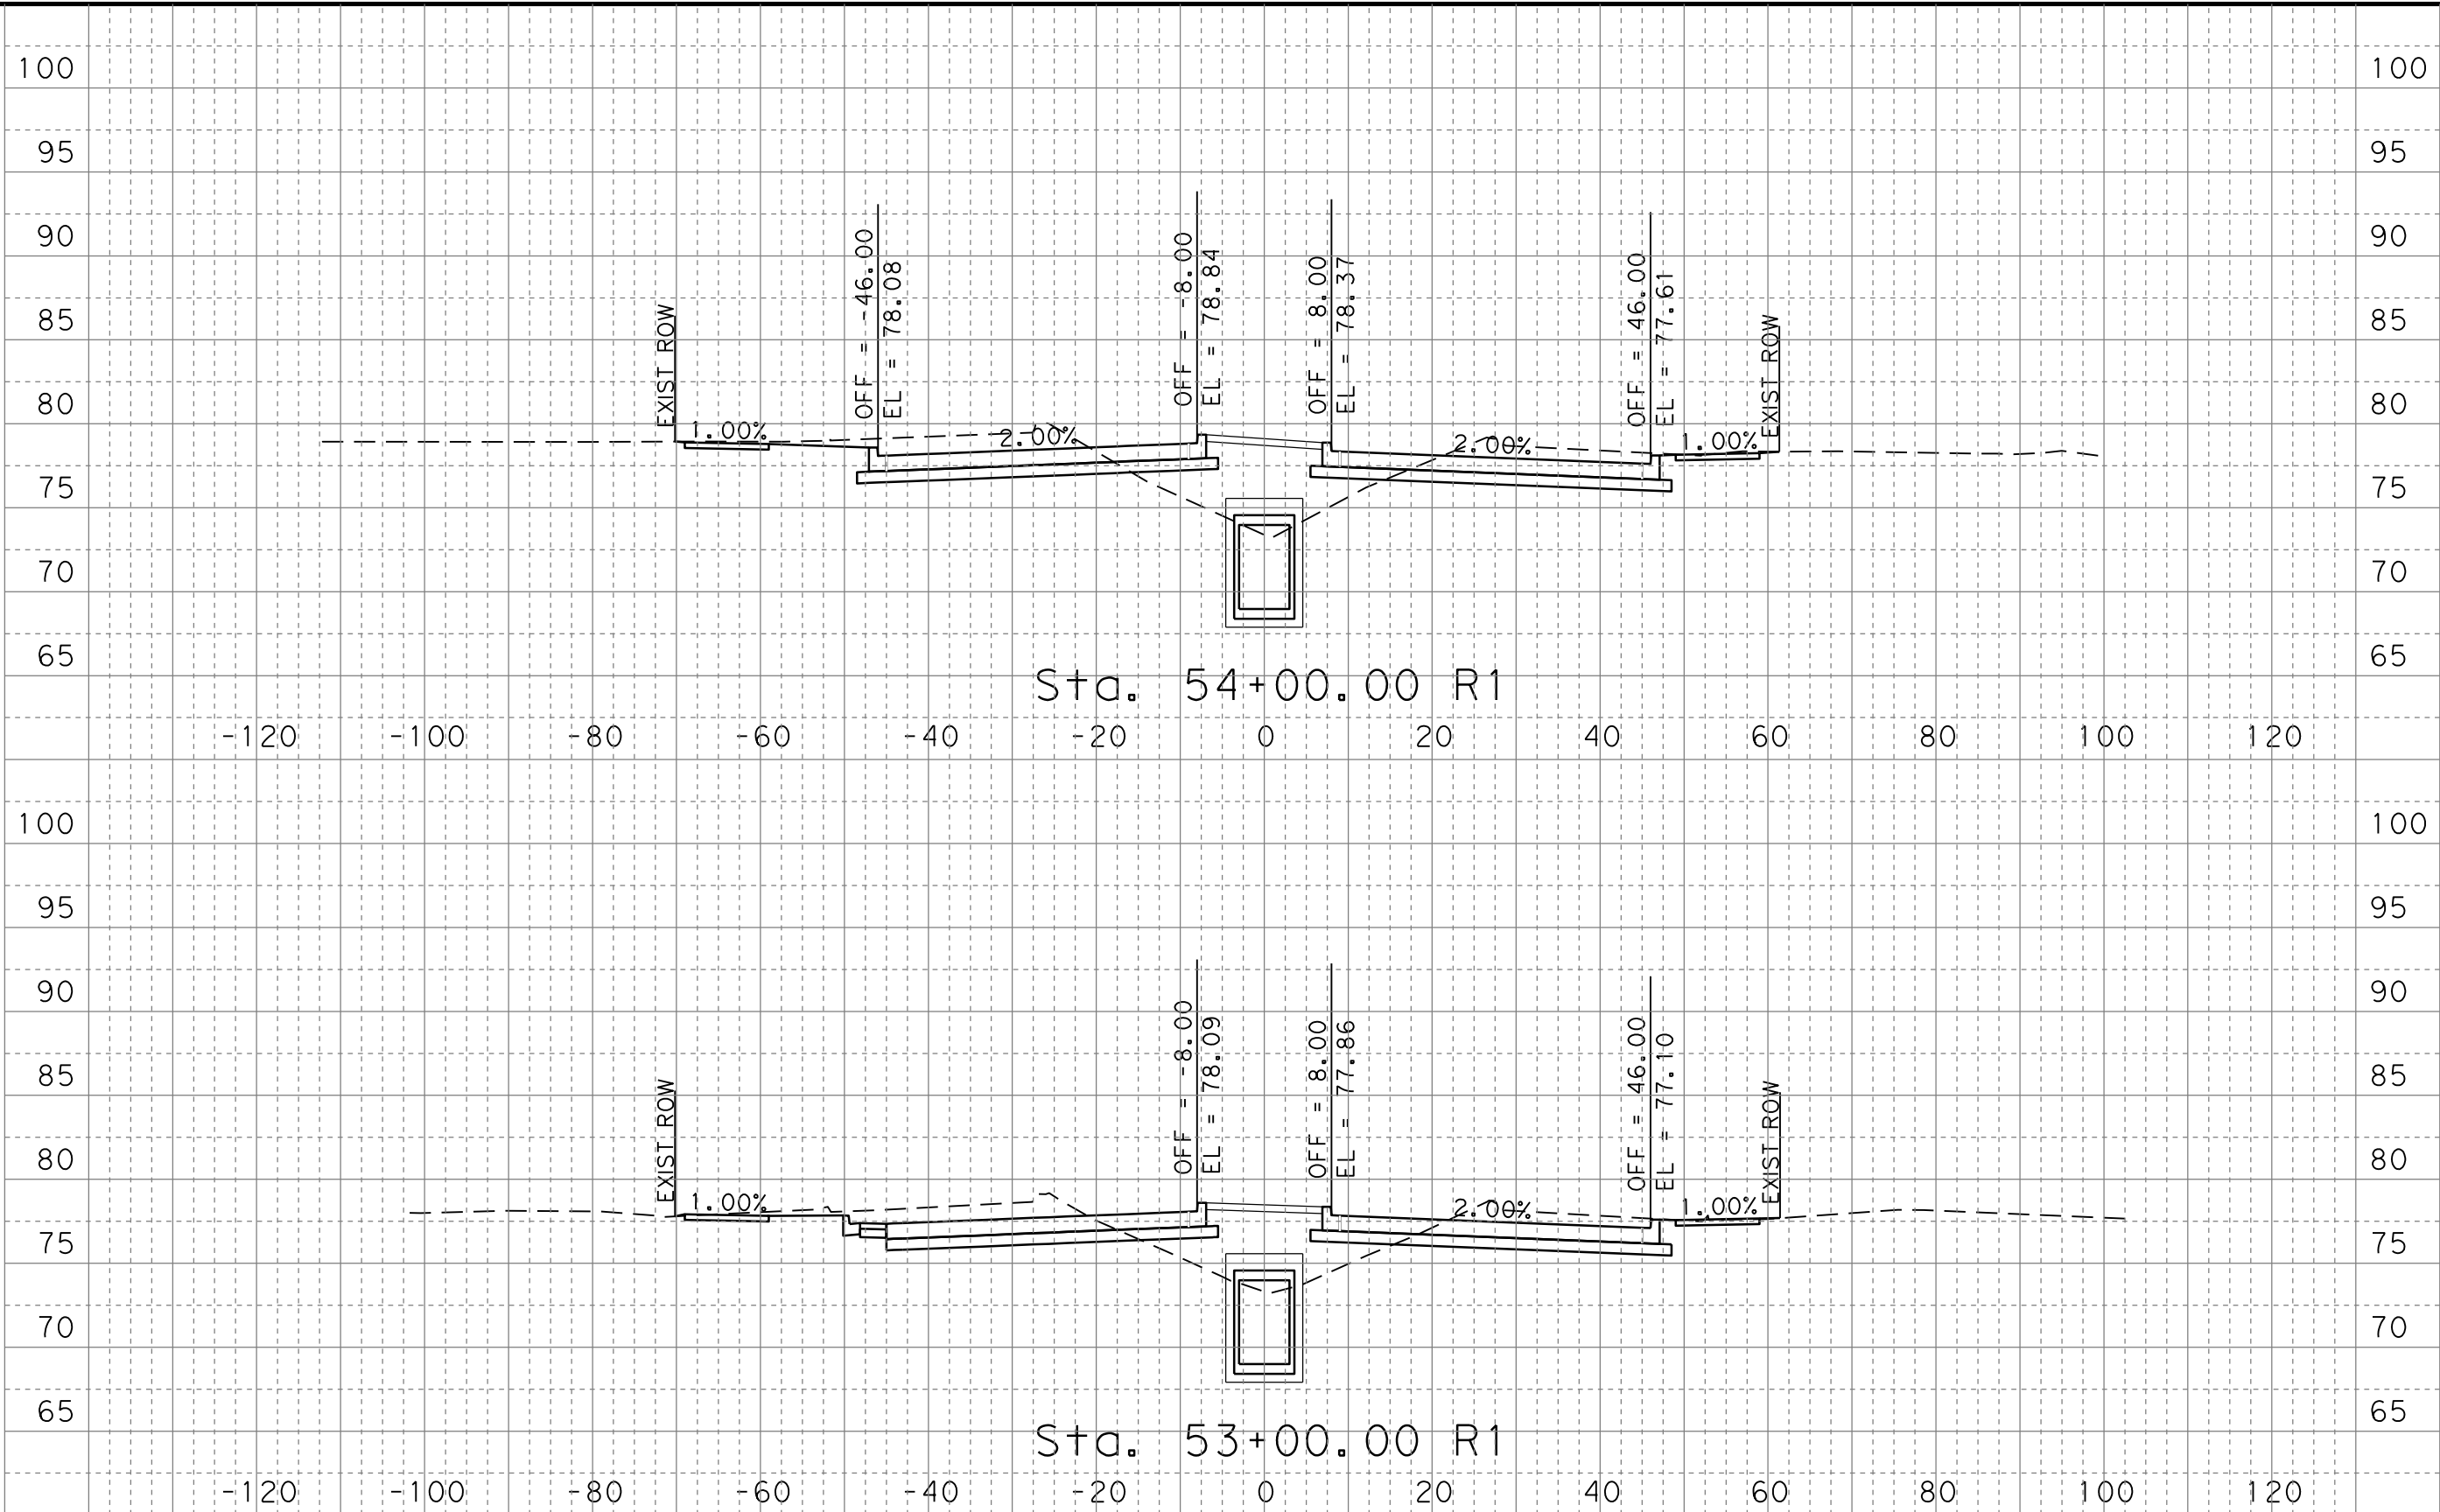

100% SUBMITTAL

0 5 10 20
VERT SCALE 1" = 10'

0 10 20 40
HORZ SCALE 1" = 20'

FOR INFORMATION ONLY
NOT FOR CONSTRUCTION

CONT	SECT	JOB	HIGHWAY
0912	37	232	NORTH PARK DR
DIST	COUNTY	SHEET NO.	
HOU	MONTGOMERY	40	




EHRA ENGINEERING
10011 Meadowglen Lane
Houston, Texas 77042
EHRAinc.com | 713.784.4500
TBPE NO F-726 | TBPLS No 10092300

NORTH PARK DRIVE
CROSS SECTIONS

DATE: 4/1/2021 4:09:56 PM
FILE: NP_XS_01.dgn

DWG: Ckt: Dte: Ckt:

100% SUBMITTAL

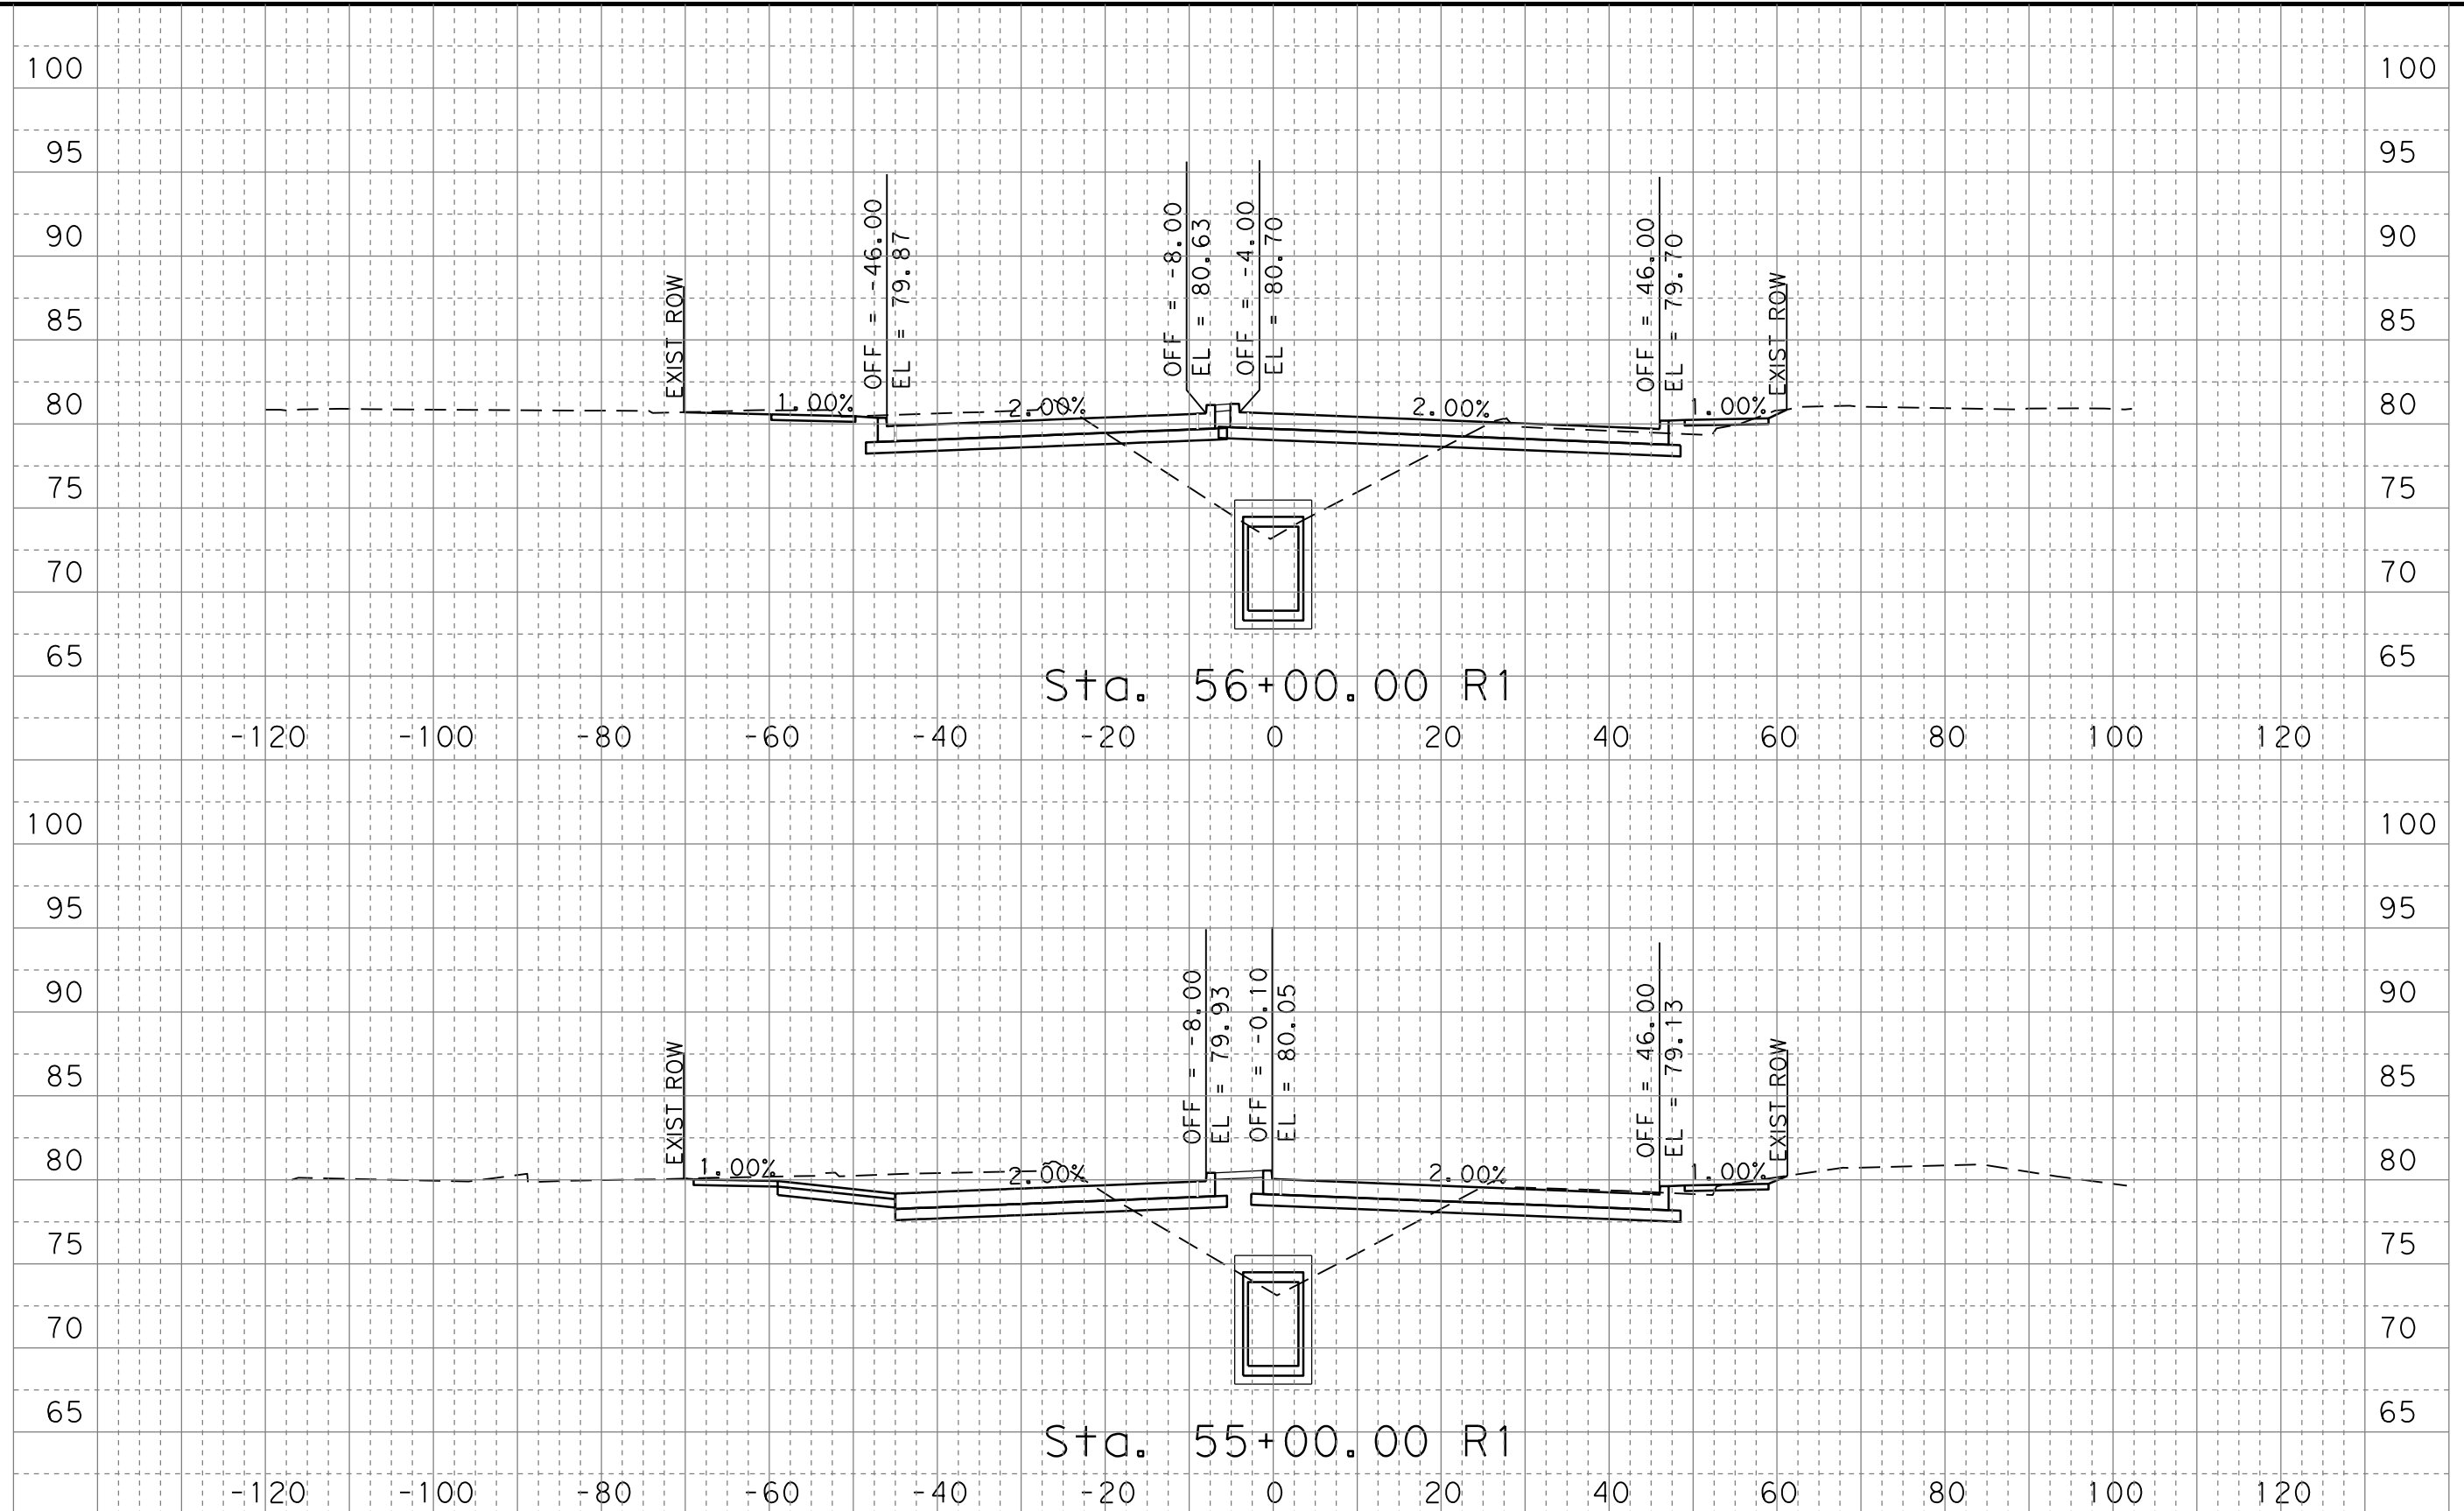

0 5 10 20
VERT SCALE 1" = 10'

0 10 20 40
HORZ SCALE 1" = 20'

FOR INFORMATION ONLY
NOT FOR CONSTRUCTION



EHRA ENGINEERING
10011 Meadowglen Lane
Houston, Texas 77042
EHRAinc.com | 713.784.4500
TBPE NO F-726 | TBPLS No 10092300


CONT	SECT	JOB	HIGHWAY
0912	37	232	NORTH PARK DR
DIST	COUNTY	SHEET NO.	
HOU	MONTGOMERY	41	

NORTH PARK DRIVE
CROSS SECTIONS

DATE: 4/1/2021 4:09:56 PM
FILE: NP_XS_01.dgn

DWG: Ckt: DWT: Ckt:

100% SUBMITTAL

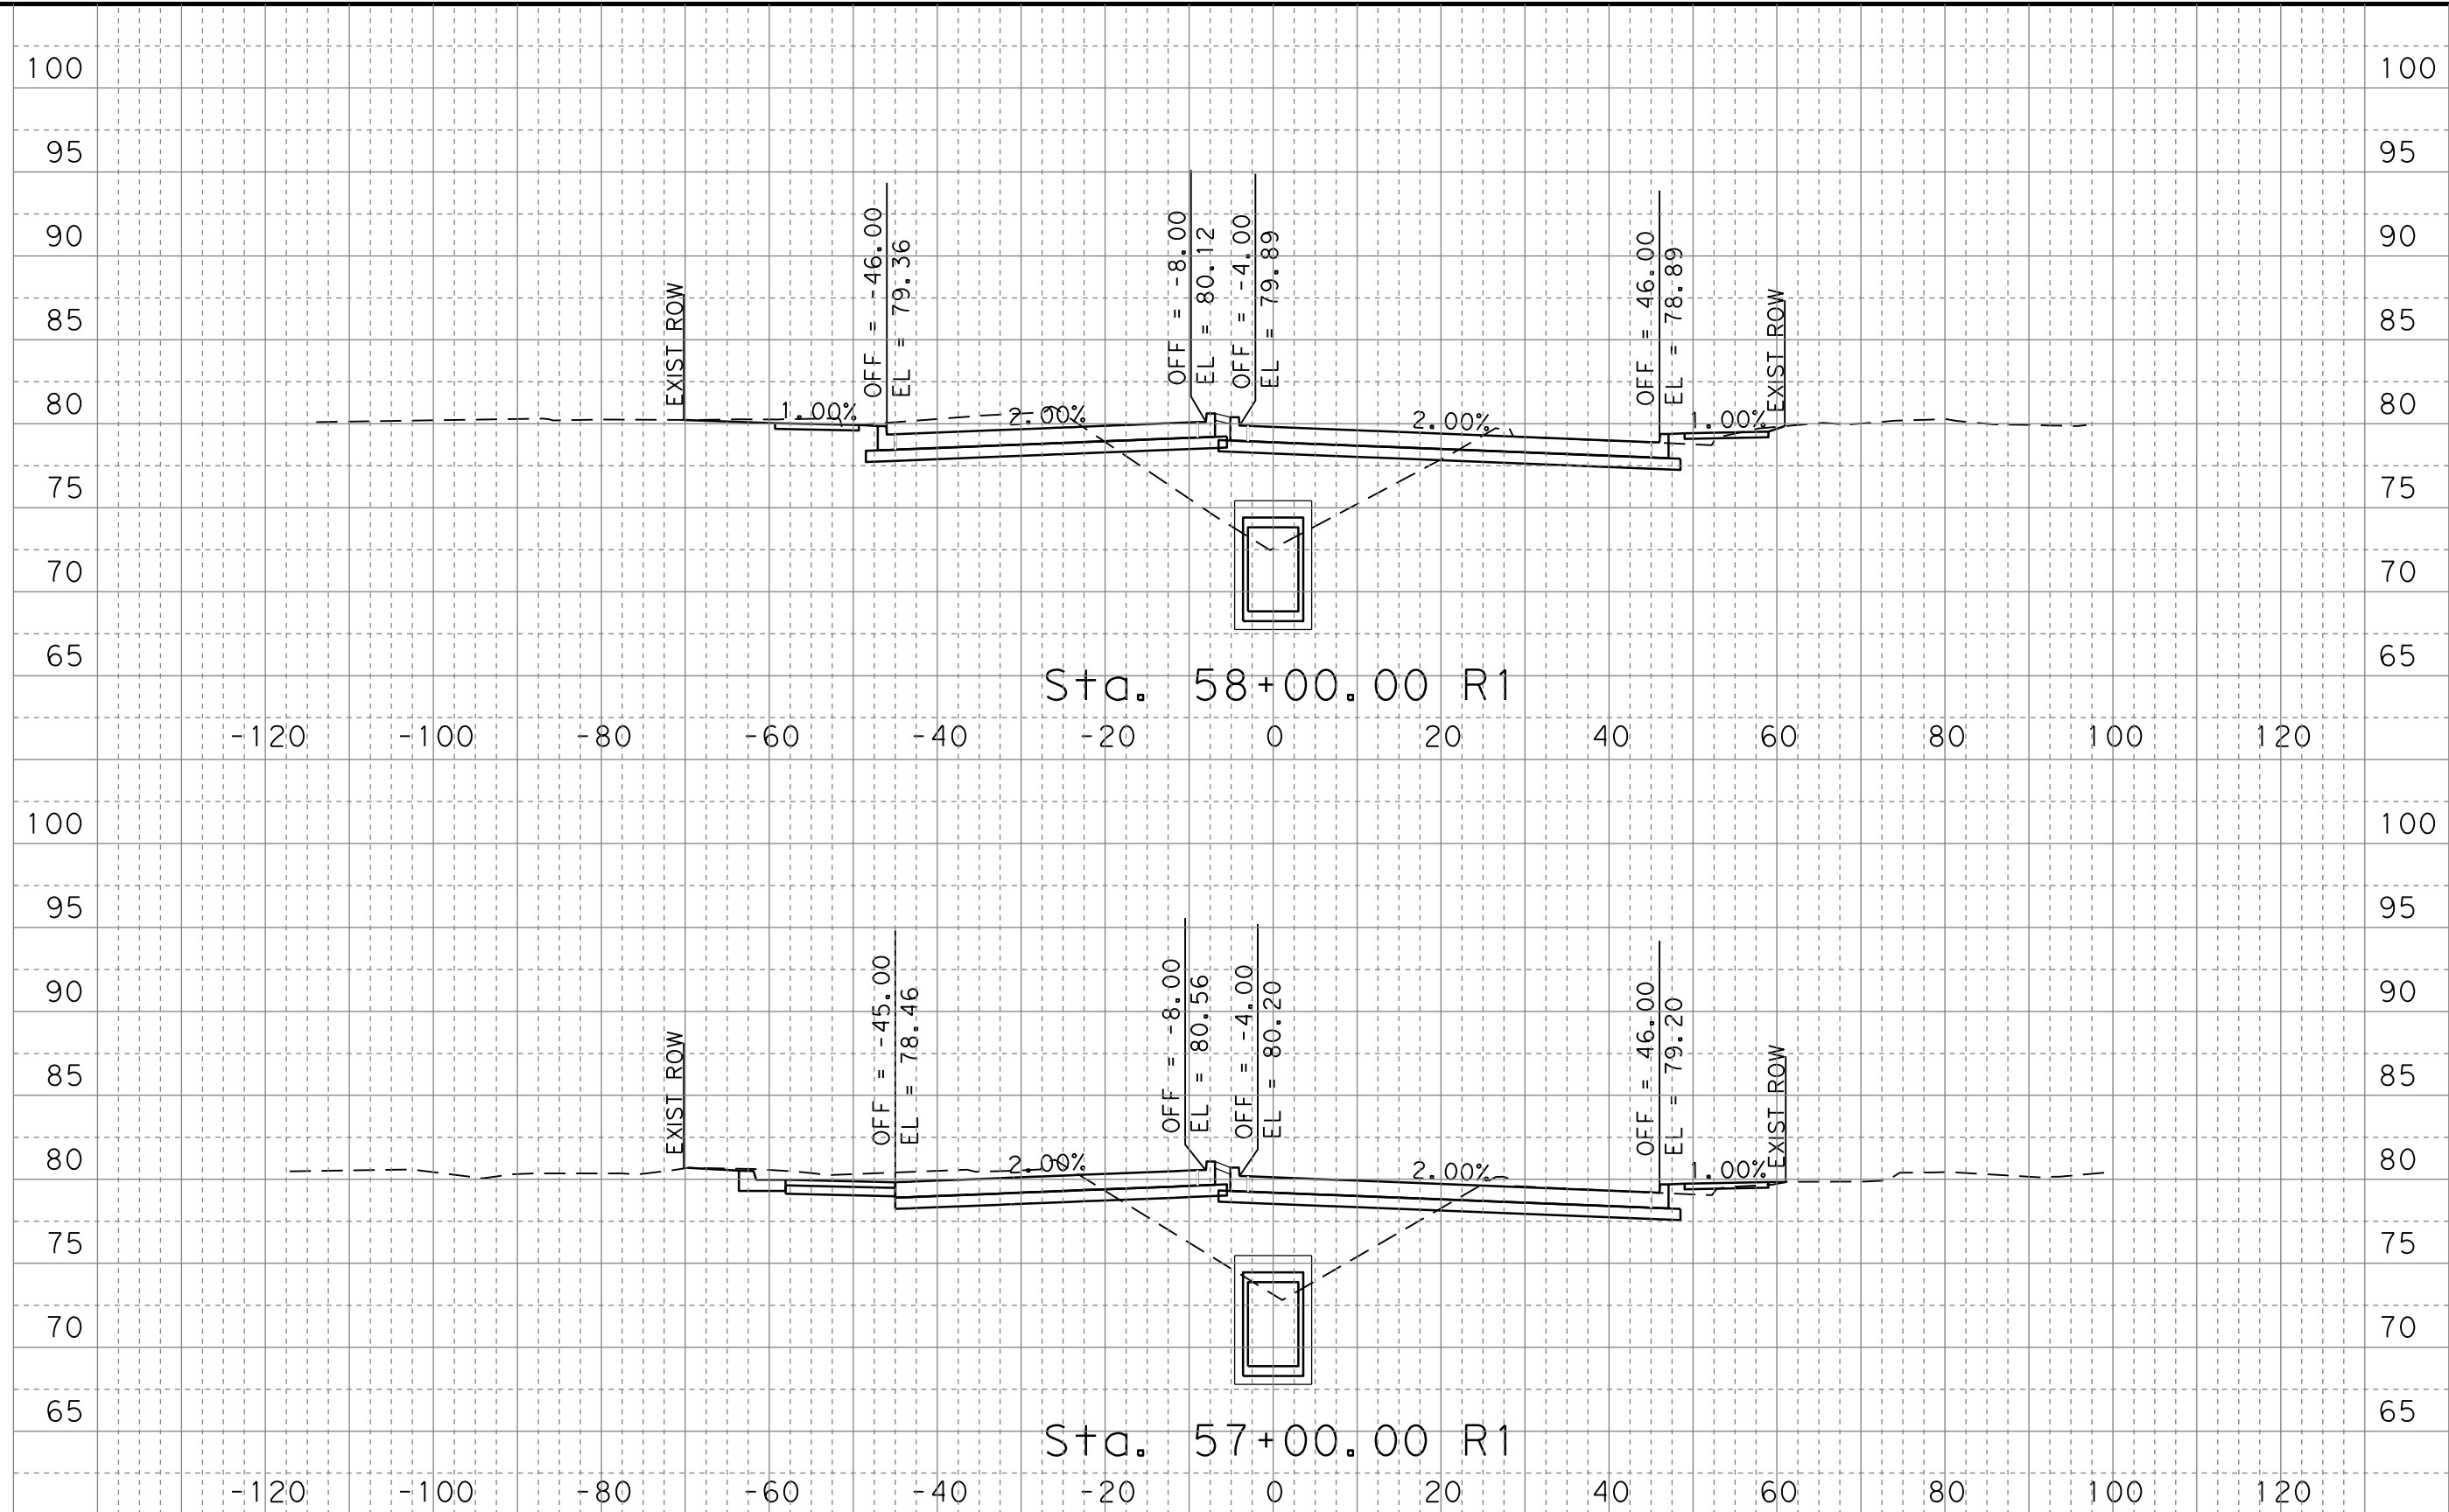

FOR INFORMATION ONLY
NOT FOR CONSTRUCTION



EHRA ENGINEERING
10011 Meadowglen Lane
Houston, Texas 77042
EHRAinc.com | 713.784.4500
TBPE NO F-726 | TBPLS No 10092300


CONT	SECT	JOB	HIGHWAY
0912	37	232	NORTH PARK DR
DIST	COUNTY	SHEET NO.	
HOU	MONTGOMERY	42	

NORTH PARK DRIVE
CROSS SECTIONS

DATE: 4/1/2021 4:09:56 PM
FILE: NP_XS_01.dgn

DWG: Ckt: Dte: Ckt:

100% SUBMITTAL

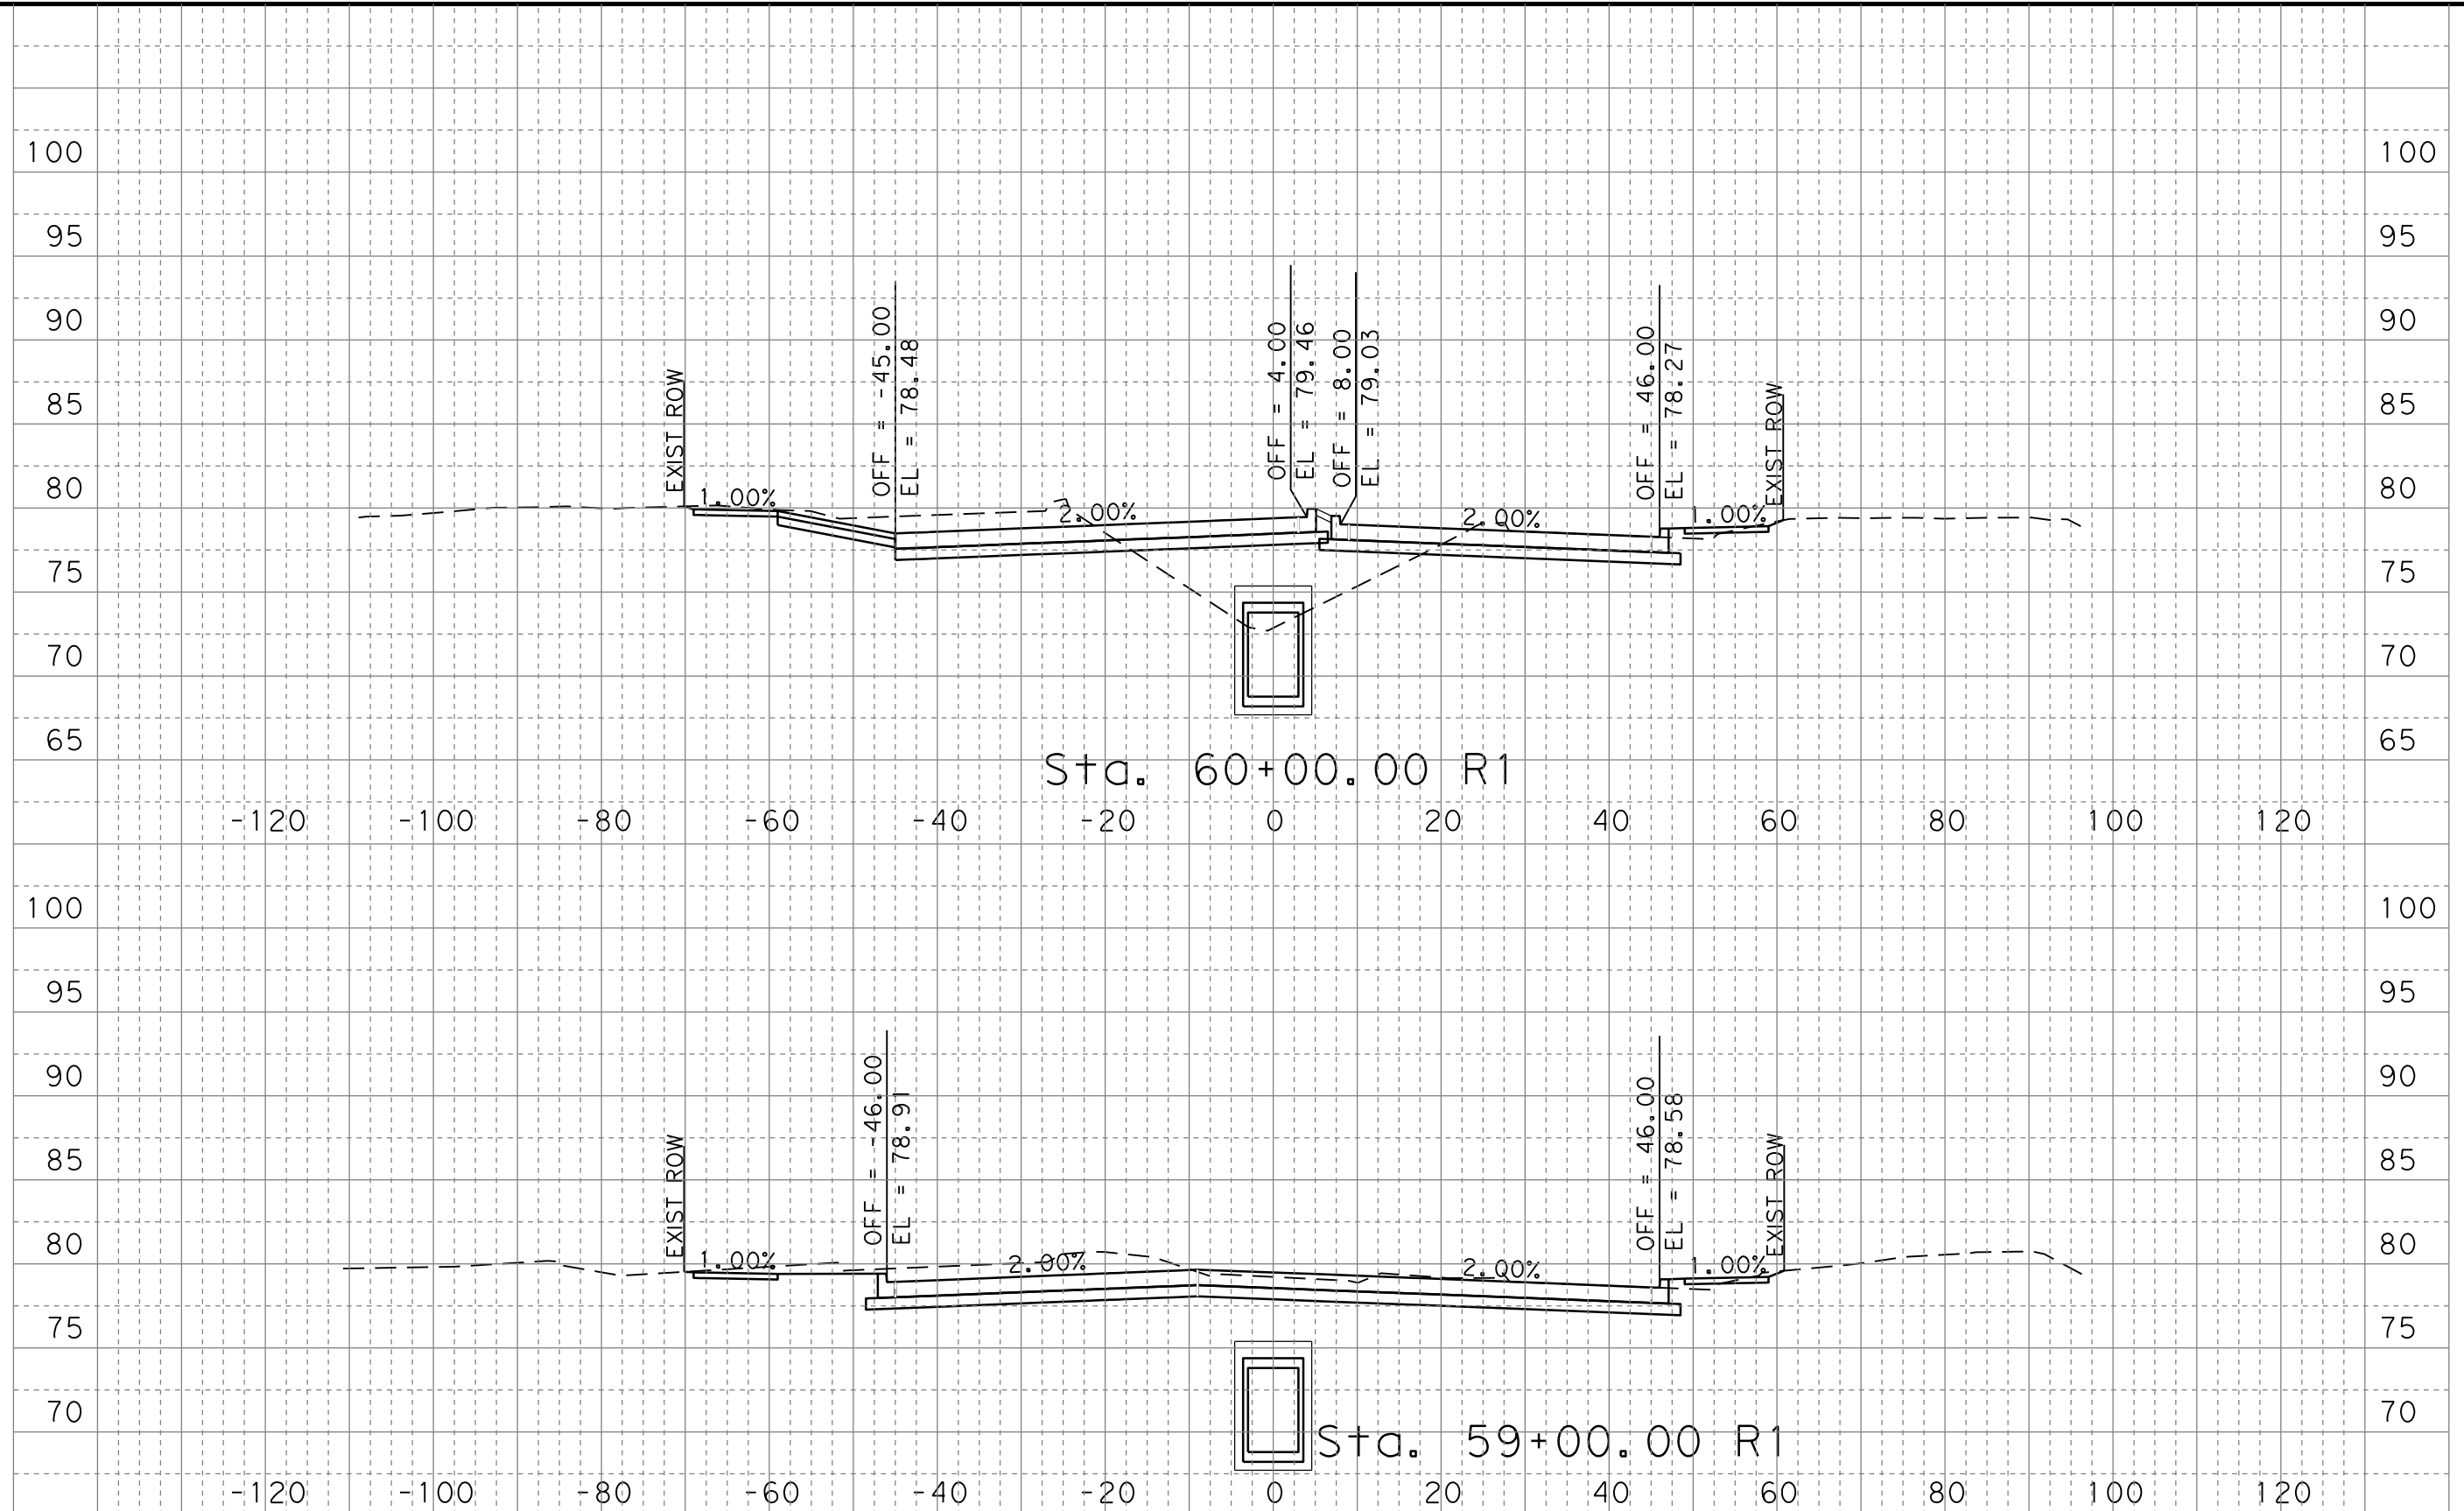

0 5 10 20
VERT SCALE 1" = 10'

0 10 20 40
HORZ SCALE 1" = 20'

FOR INFORMATION ONLY
NOT FOR CONSTRUCTION


EHRA ENGINEERING
10011 Meadowglen Lane
Houston, Texas 77042
EHRAinc.com | 713.784.4500
TBPE NO F-726 | TBPLS No 10092300

CONT	SECT	JOB	HIGHWAY
0912	37	232	NORTHPARK DR
DIST	COUNTY	SHEET NO.	
HOU	MONTGOMERY	43	

NORTHPARK DRIVE
CROSS SECTIONS

DATE: 4/1/2021 4:09:56 PM
FILE: NP_XS_01.dgn

DWG: Ckt: DWT: Ckt:

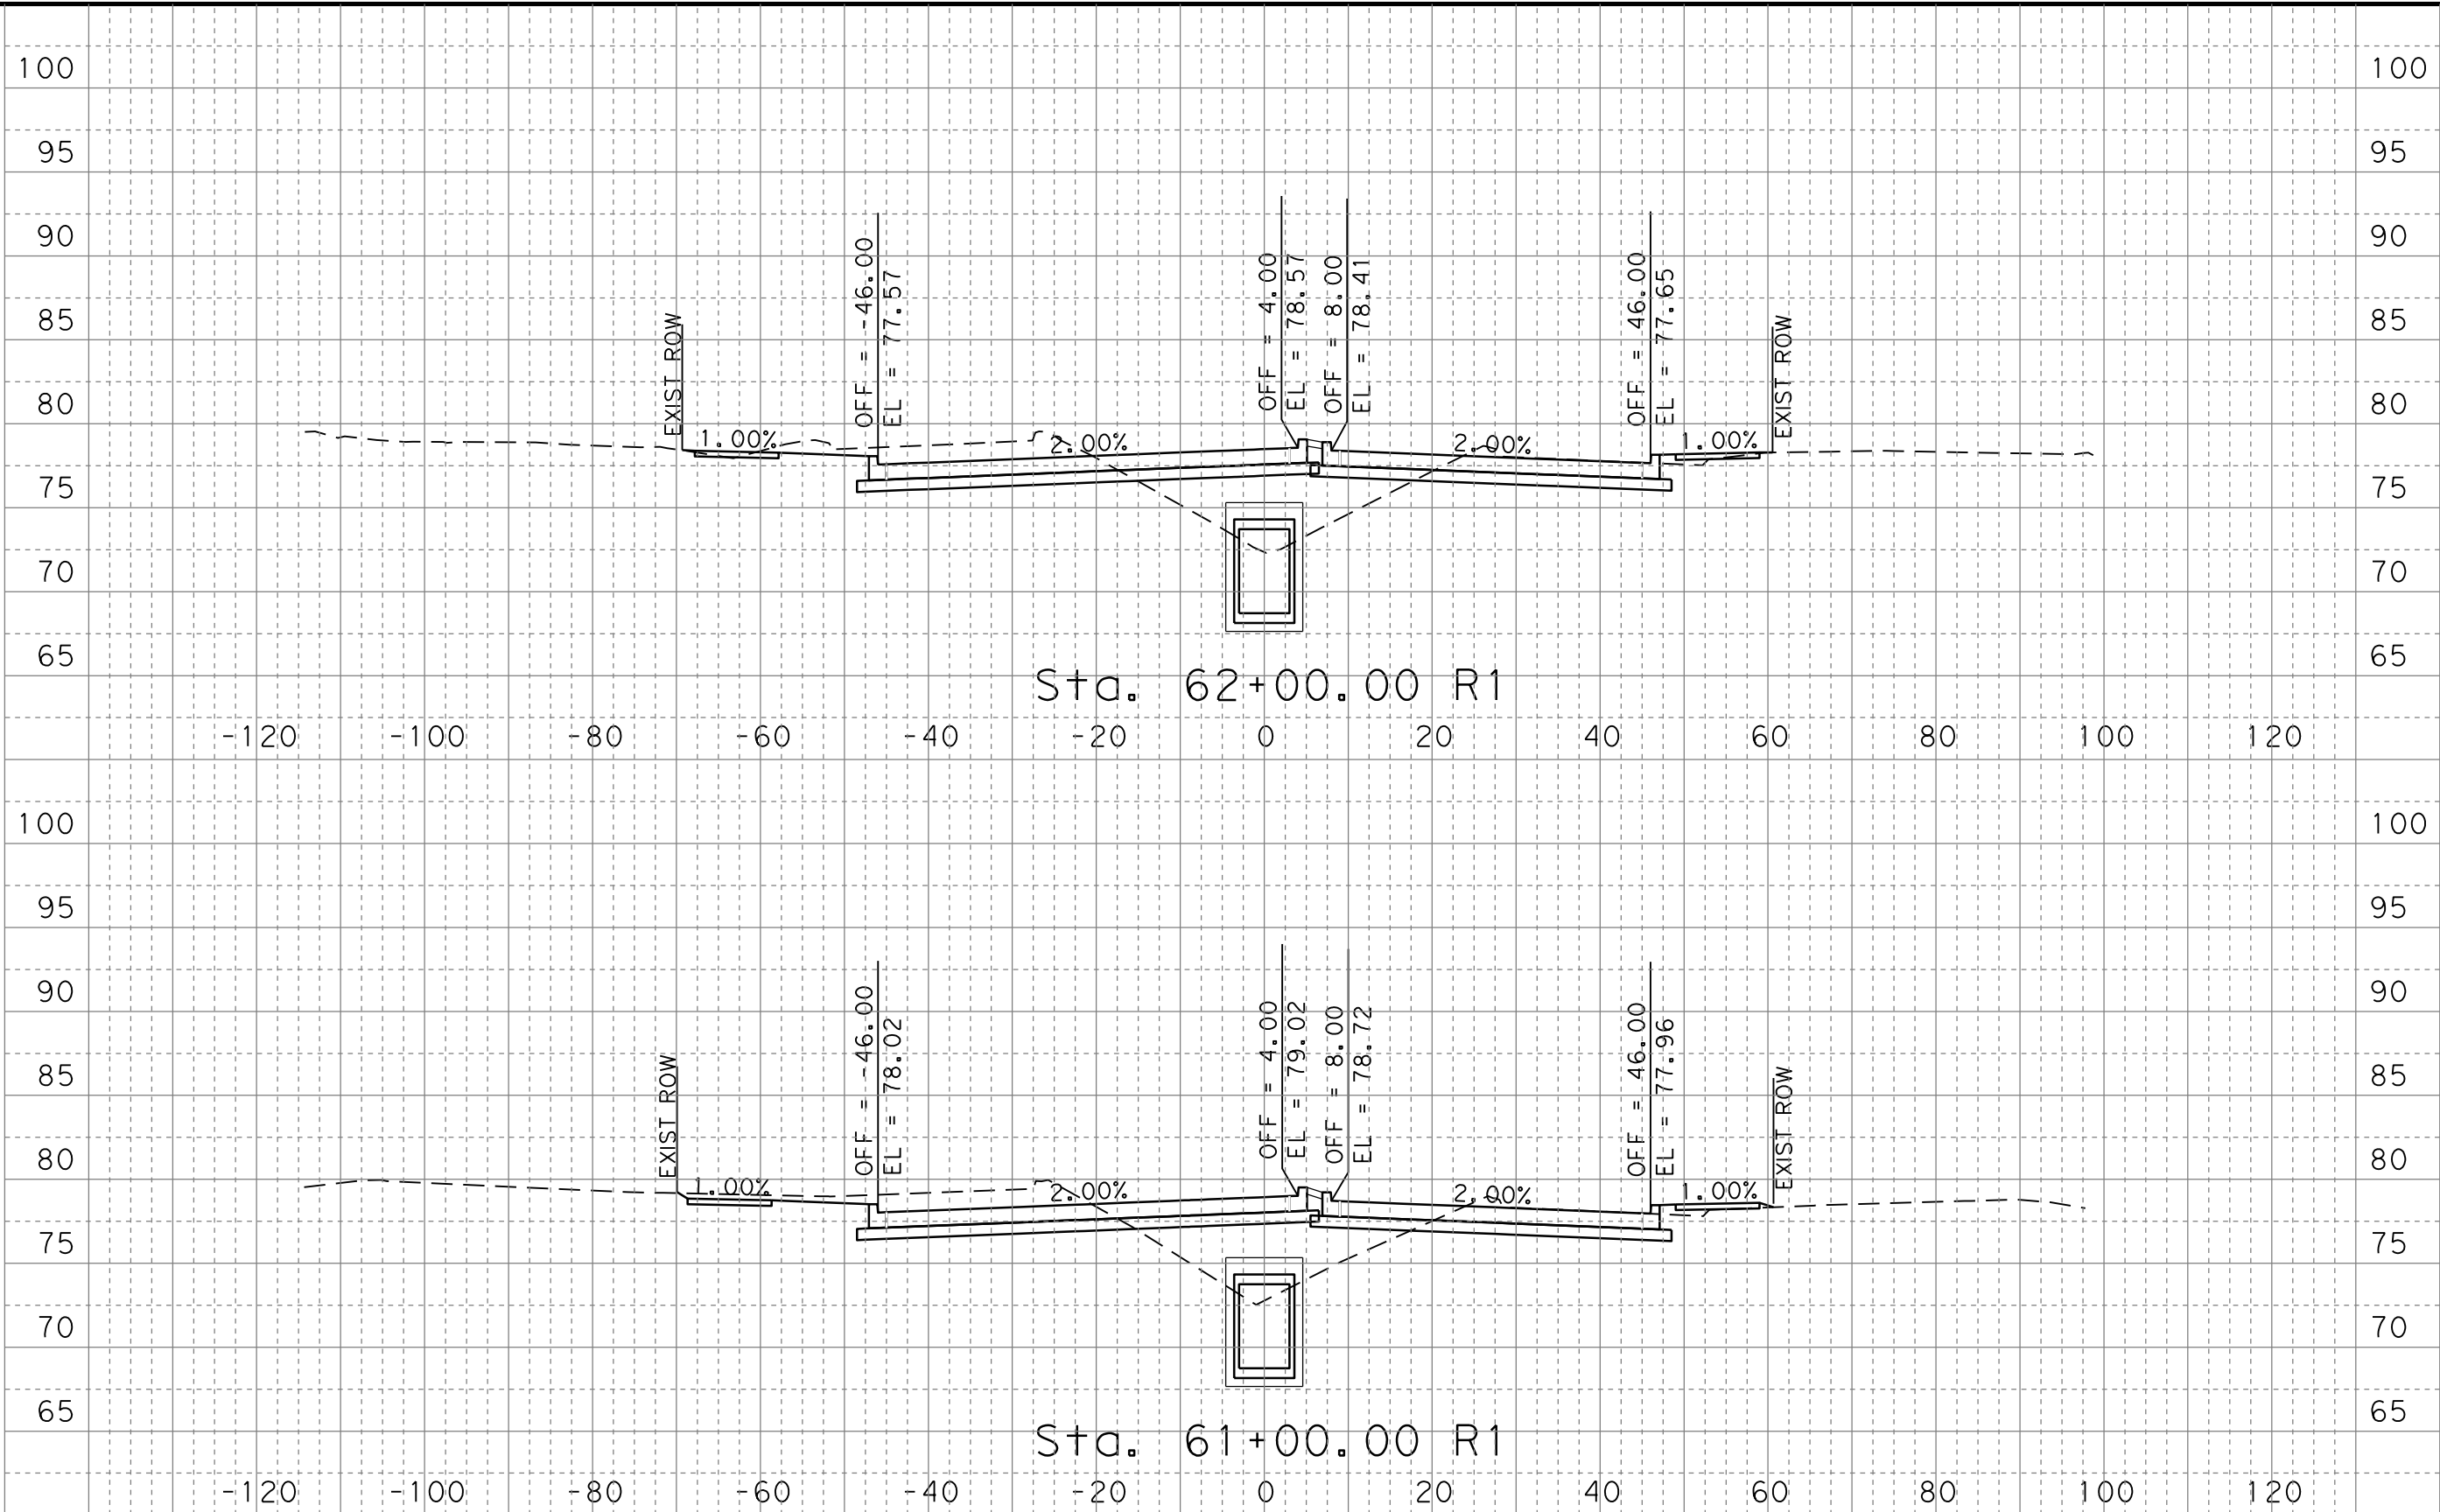

0 5 10 20
VERT SCALE 1" = 10'

0 10 20 40
HORZ SCALE 1" = 20'

FOR INFORMATION ONLY
NOT FOR CONSTRUCTION

EHRA ENGINEERING
10011 Meadowglen Lane
Houston, Texas 77042
EHRAInc.com | 713.784.4500
TBPE NO F-726 | TBPLS No 10092300



CONT	SECT	JOB	HIGHWAY
0912	37	232	NORTH PARK DR
DIST	COUNTY	SHEET NO.	
HOU	MONTGOMERY	44	

NORTH PARK DRIVE
CROSS SECTIONS

100% SUBMITTAL

DATE: 4/1/2021 4:09:56 PM
FILE: NP_XS_01.dgn

DWG: Ckt: Dwg: Ckt:

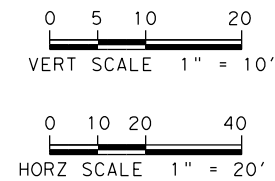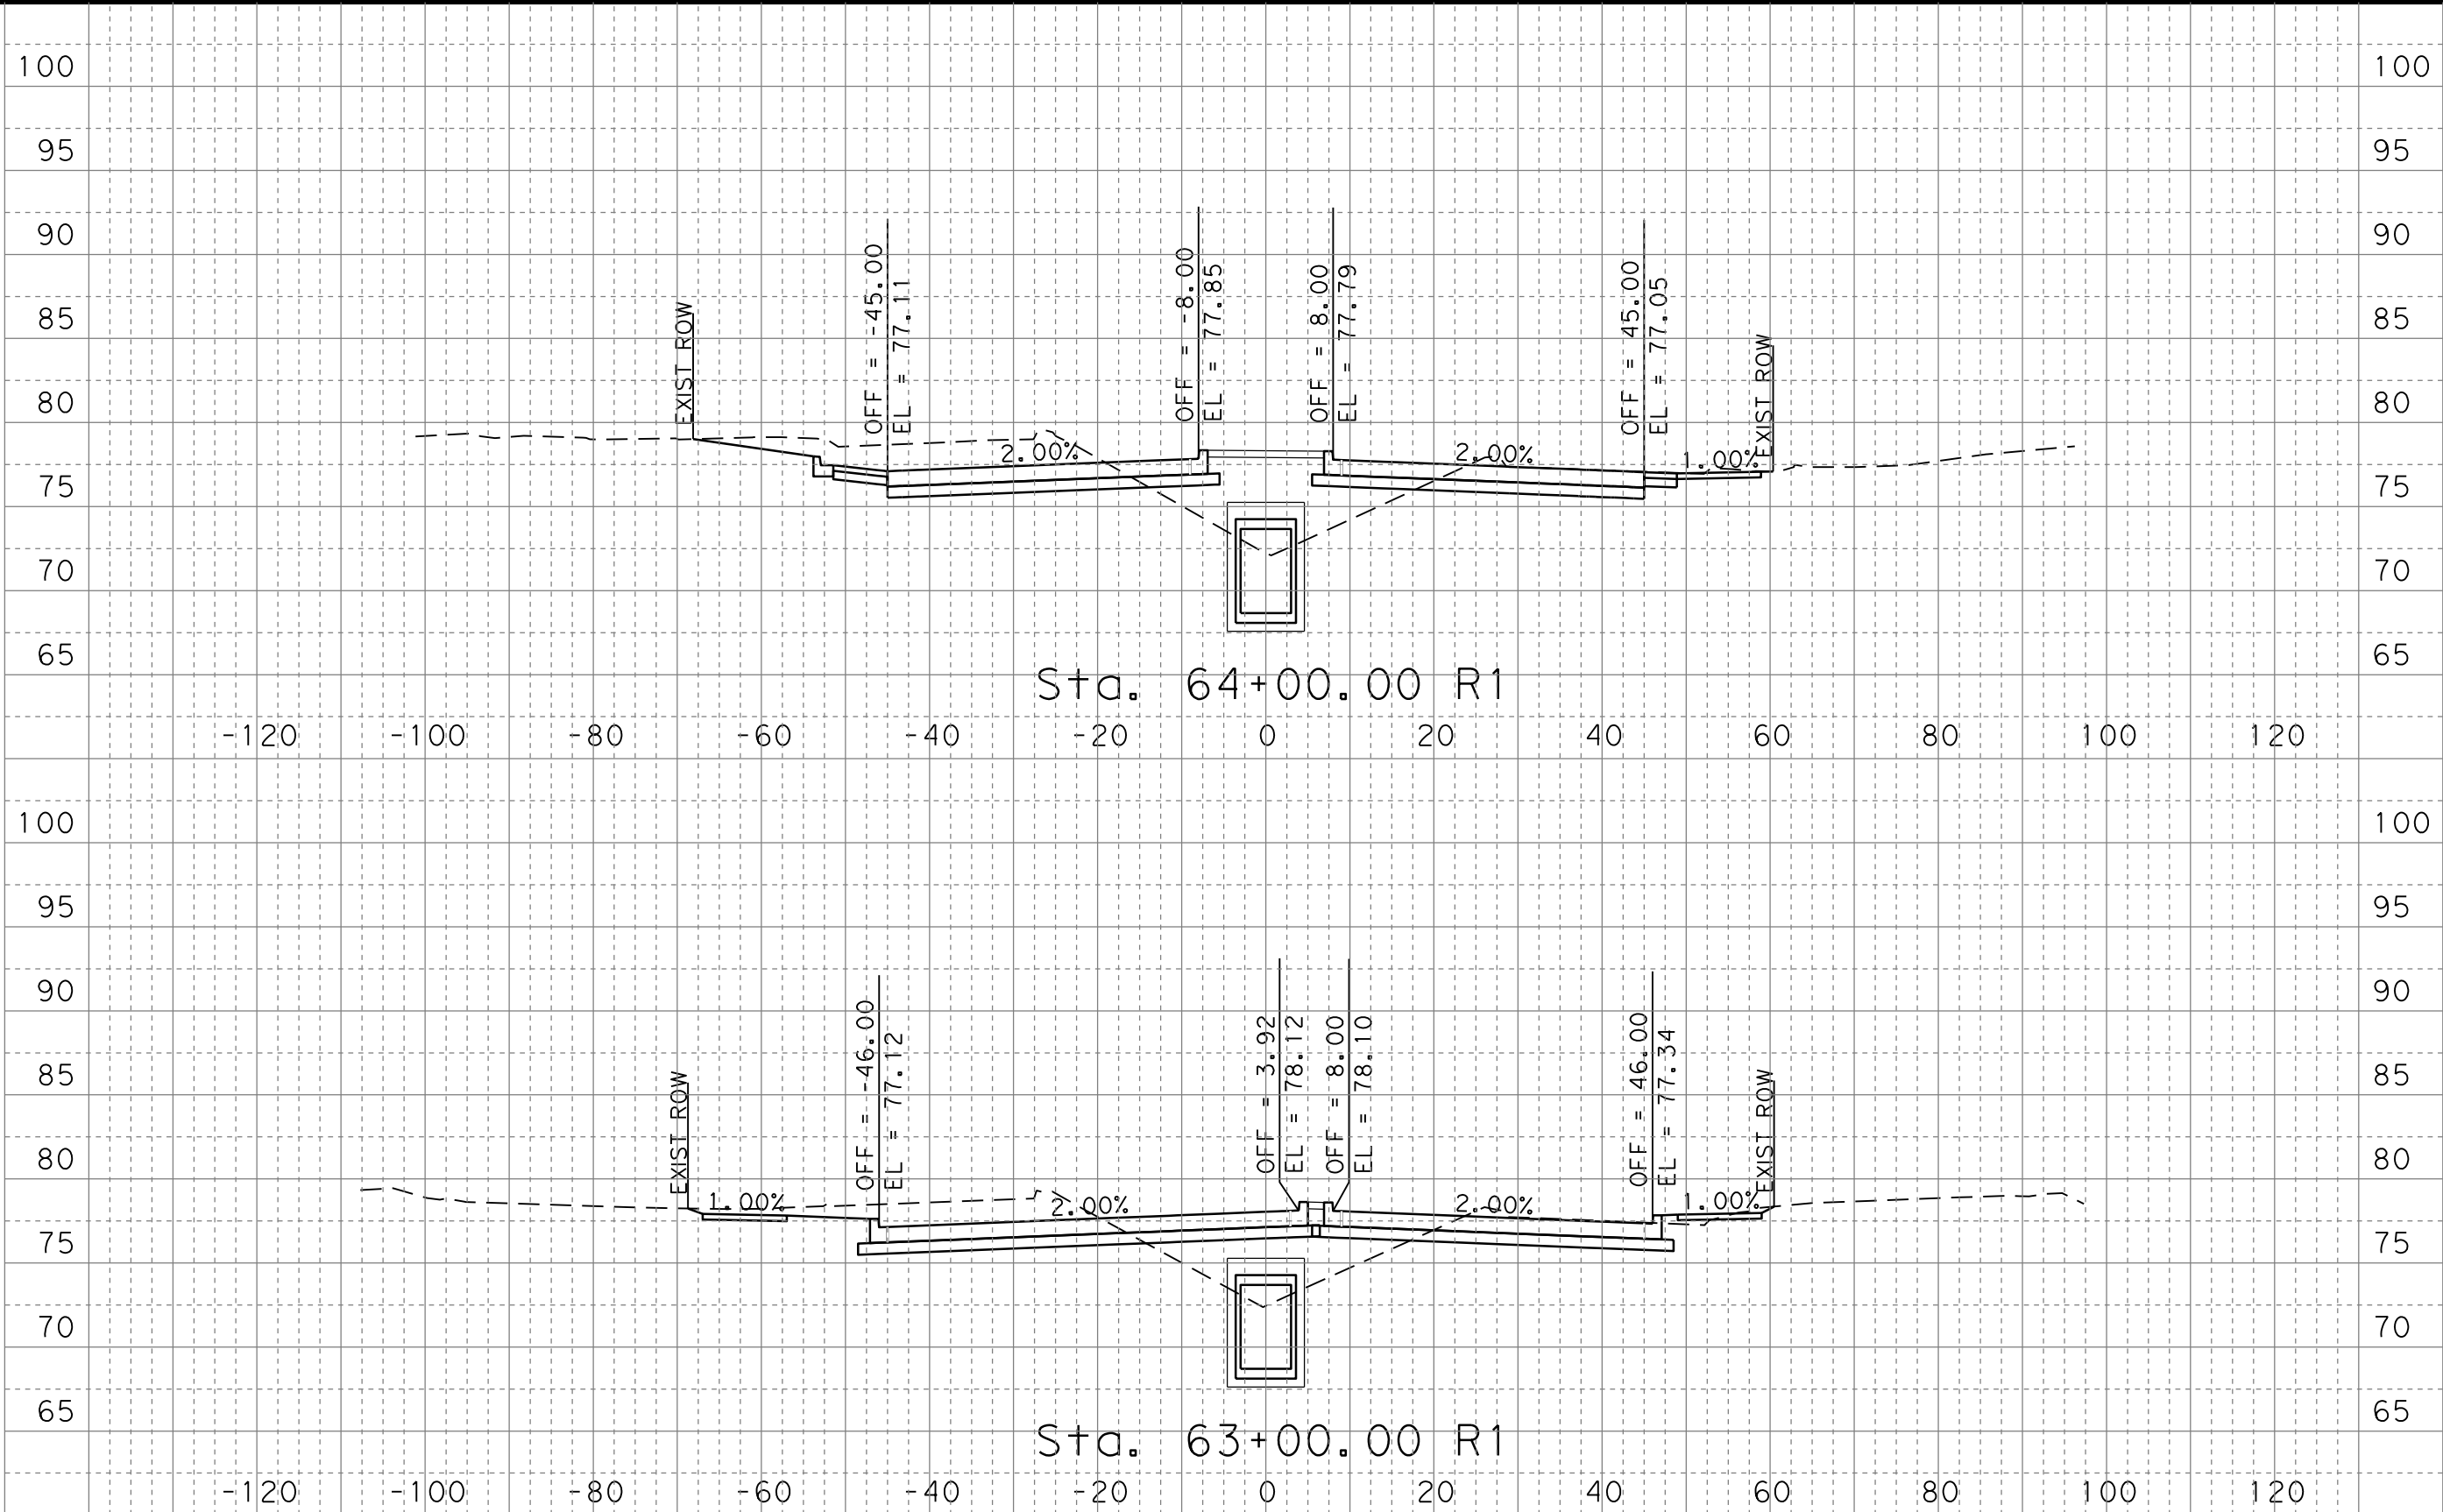

FOR INFORMATION ONLY
NOT FOR CONSTRUCTION

EHRA ENGINEERING
10011 Meadowglen Lane
Houston, Texas 77042
EHRAinc.com | 713.784.4500
TBPE NO F-726 | TBPLS No 10092300

100% SUBMITTAL


CONT	SECT	JOB	HIGHWAY
0912	37	232	NORTHPARK DR
DIST	COUNTY	SHEET NO.	
HOU	MONTGOMERY	45	

NORTHPARK DRIVE
CROSS SECTIONS

DATE: 4/1/2021 4:09:56 PM
FILE: NP_XS_01.dgn

DWG: Ckt: Dte: Ckt:

100% SUBMITTAL

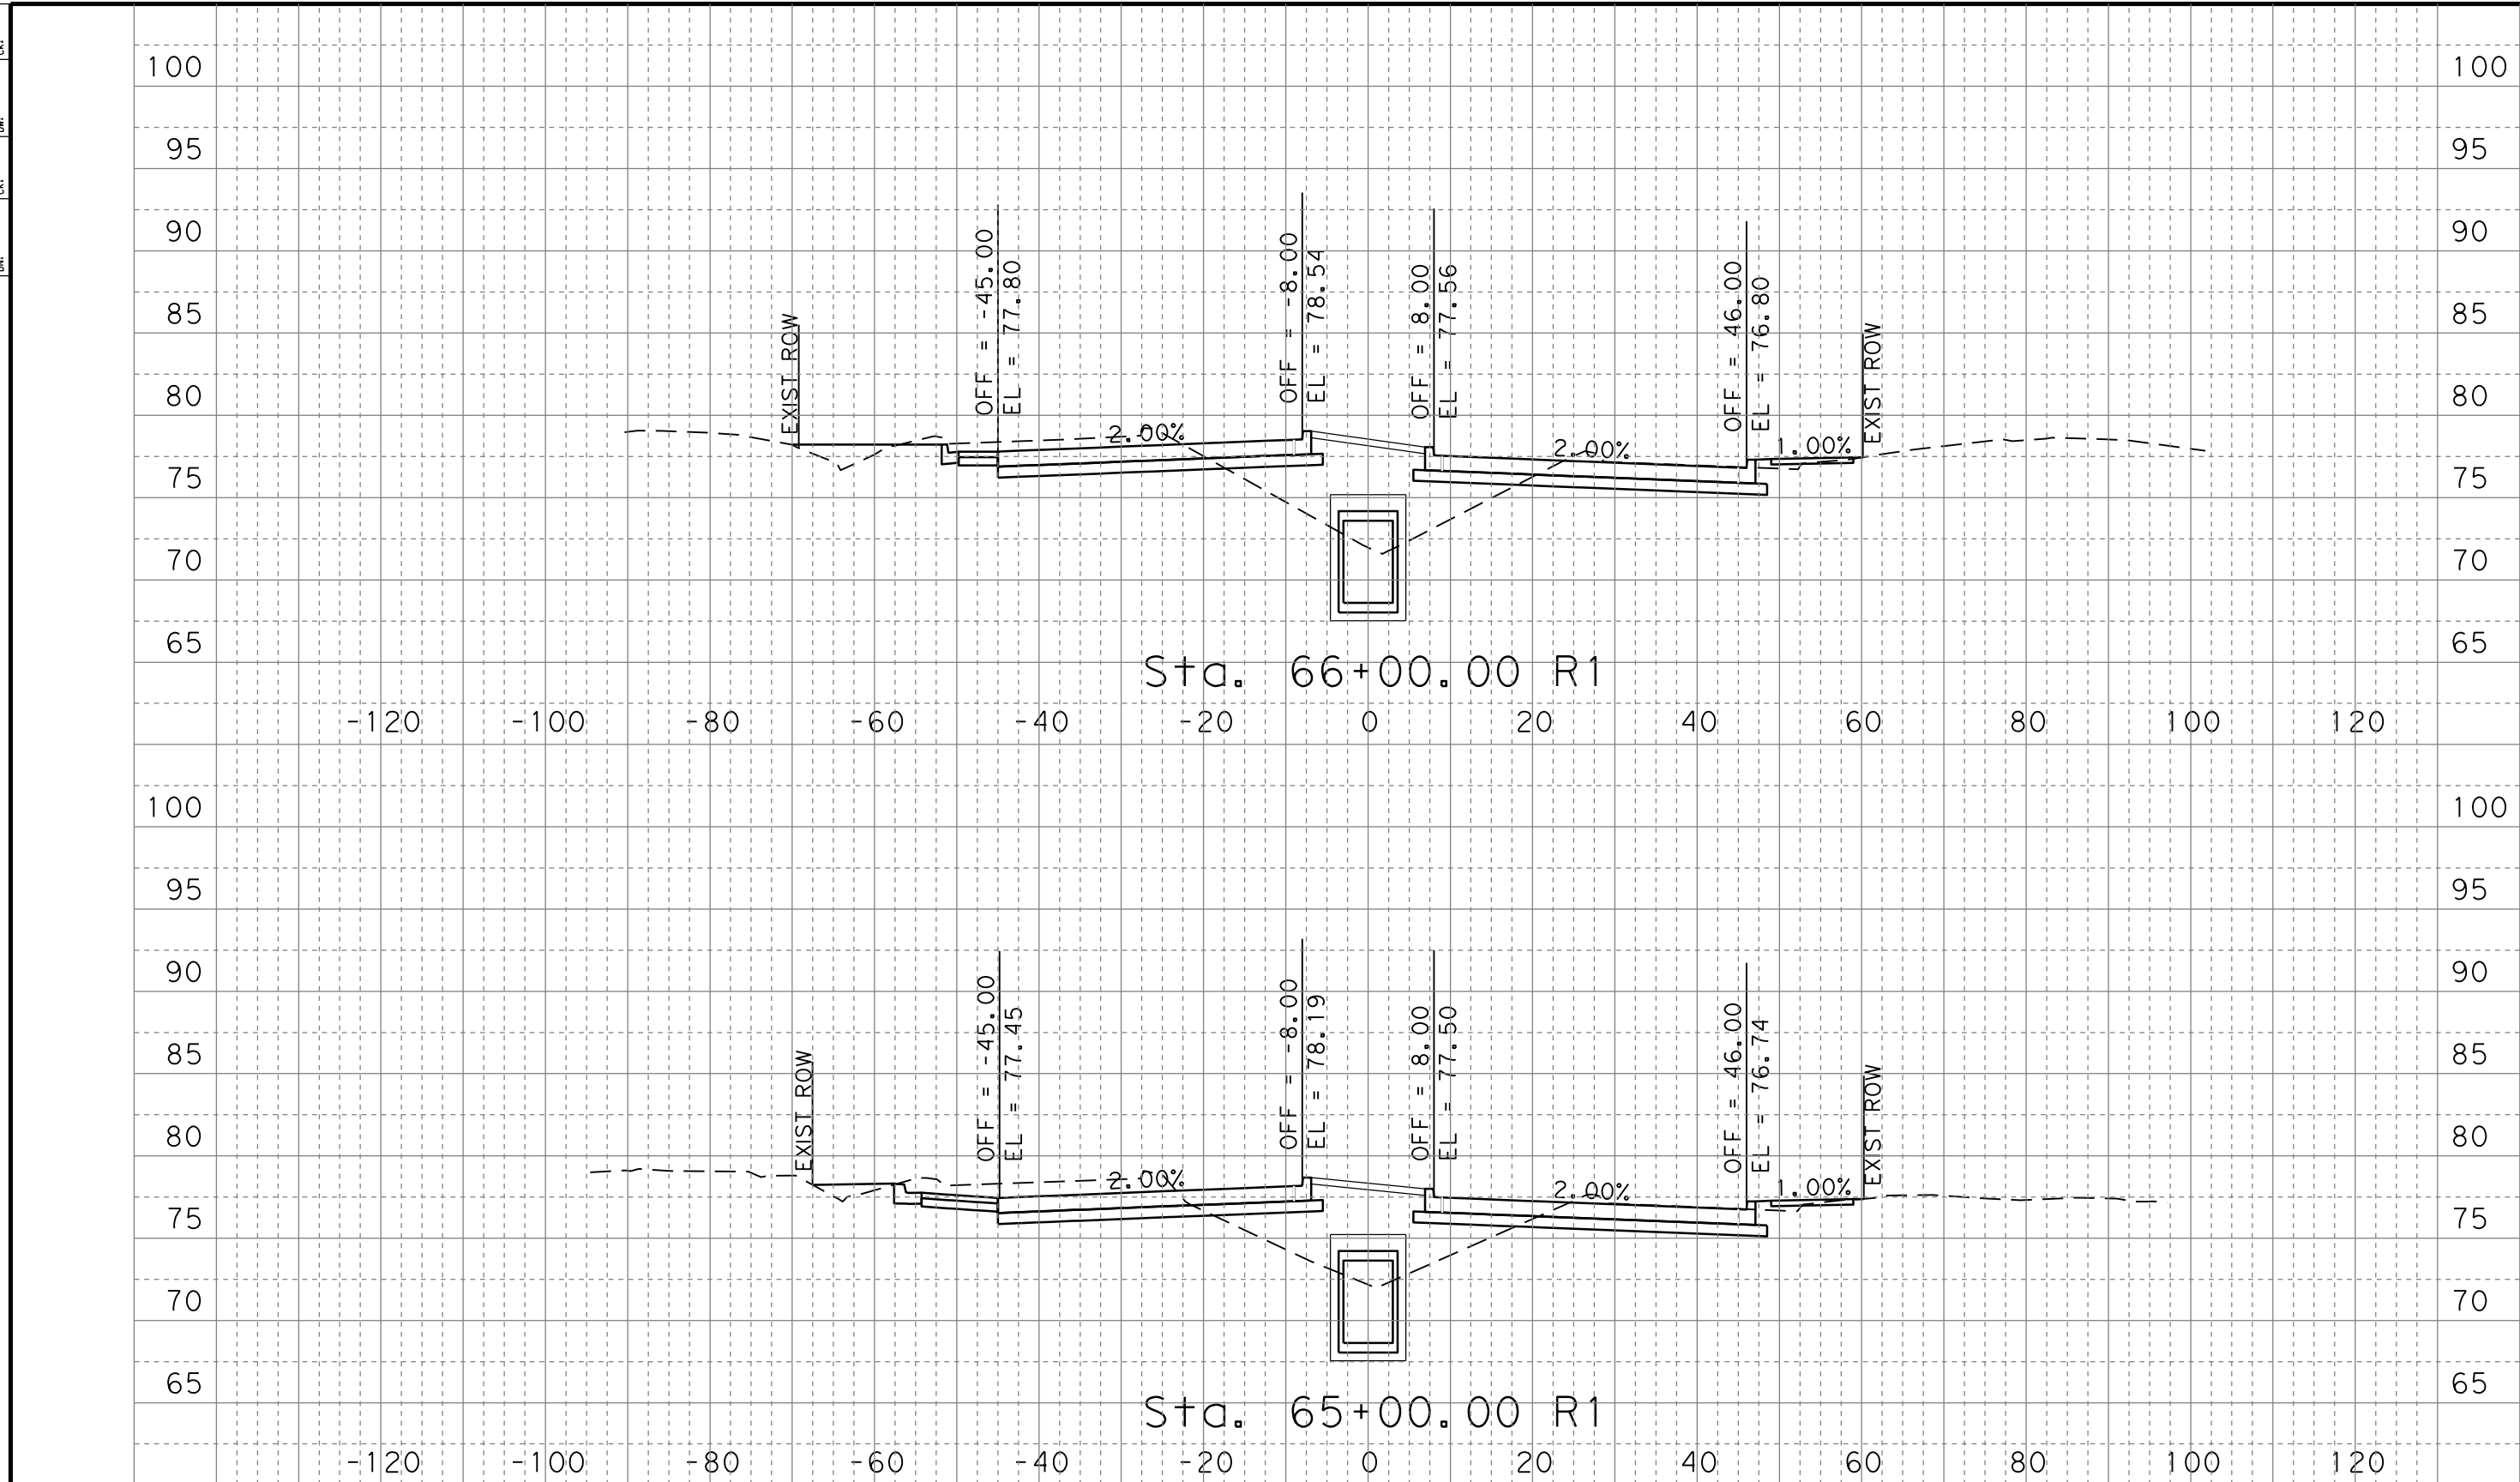

0 5 10 20
VERT SCALE 1" = 10'

0 10 20 40
HORZ SCALE 1" = 20'

FOR INFORMATION ONLY
NOT FOR CONSTRUCTION

CONT	SECT	JOB	HIGHWAY
0912	37	232	NORTH PARK DR
DIST	COUNTY	SHEET NO.	
HOU	MONTGOMERY	46	



EHRA ENGINEERING
10011 Meadowglen Lane
Houston, Texas 77042
EHRAinc.com | 713.784.4500
TBPE NO F-726 | TBPLS No 10092300

NORTH PARK DRIVE
CROSS SECTIONS

DATE: 4/1/2021 4:09:57 PM
FILE: NP_XS_01.dgn

DWG: Ckt: Dwg: Ckt:

100% SUBMITTAL

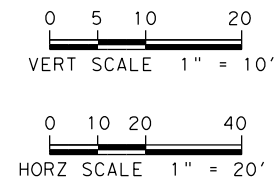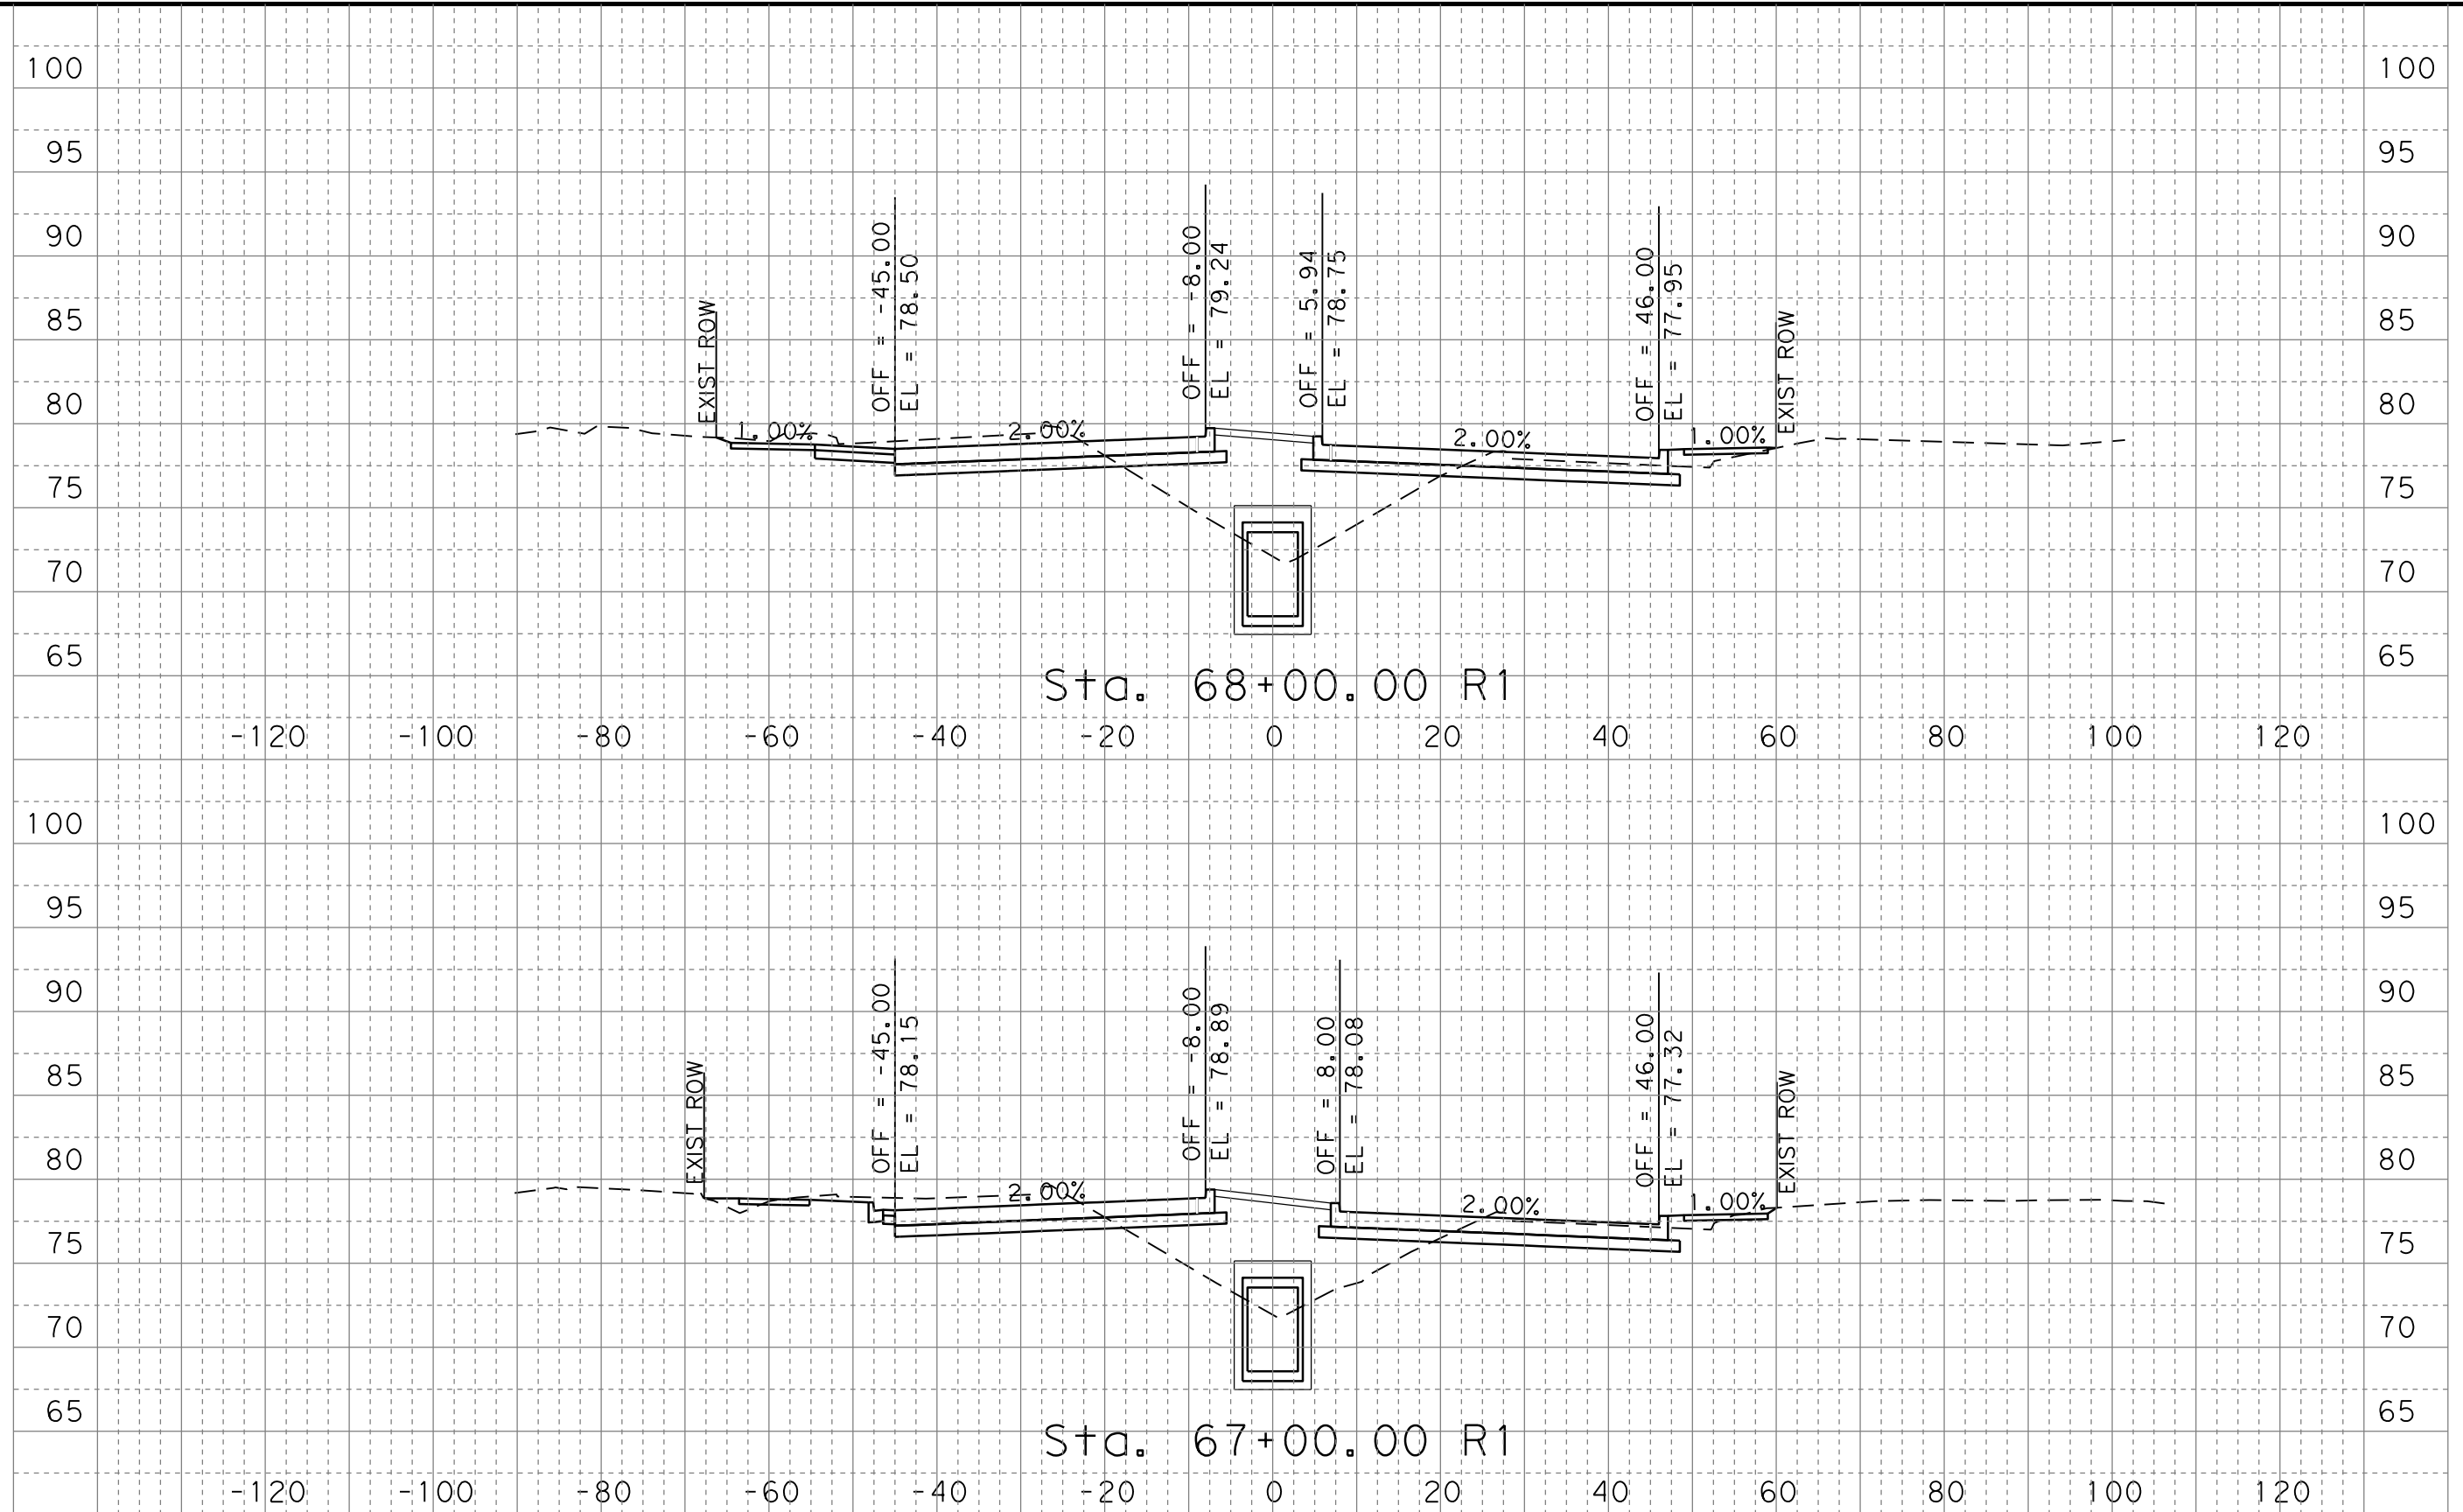

FOR INFORMATION ONLY
NOT FOR CONSTRUCTION

EHRA ENGINEERING
10011 Meadowglen Lane
Houston, Texas 77042
EHRAinc.com | 713.784.4500
TBPE NO F-726 | TBPLS No 10092300


CONT	SECT	JOB	HIGHWAY
0912	37	232	NORTH PARK DR
DIST	COUNTY	SHEET NO.	
HOU	MONTGOMERY	47	

NORTH PARK DRIVE
CROSS SECTIONS

DATE: 4/1/2021 4:09:57 PM
FILE: NP_XS_01.dgn

DWG: C&G: DWT: C&G:

100% SUBMITTAL

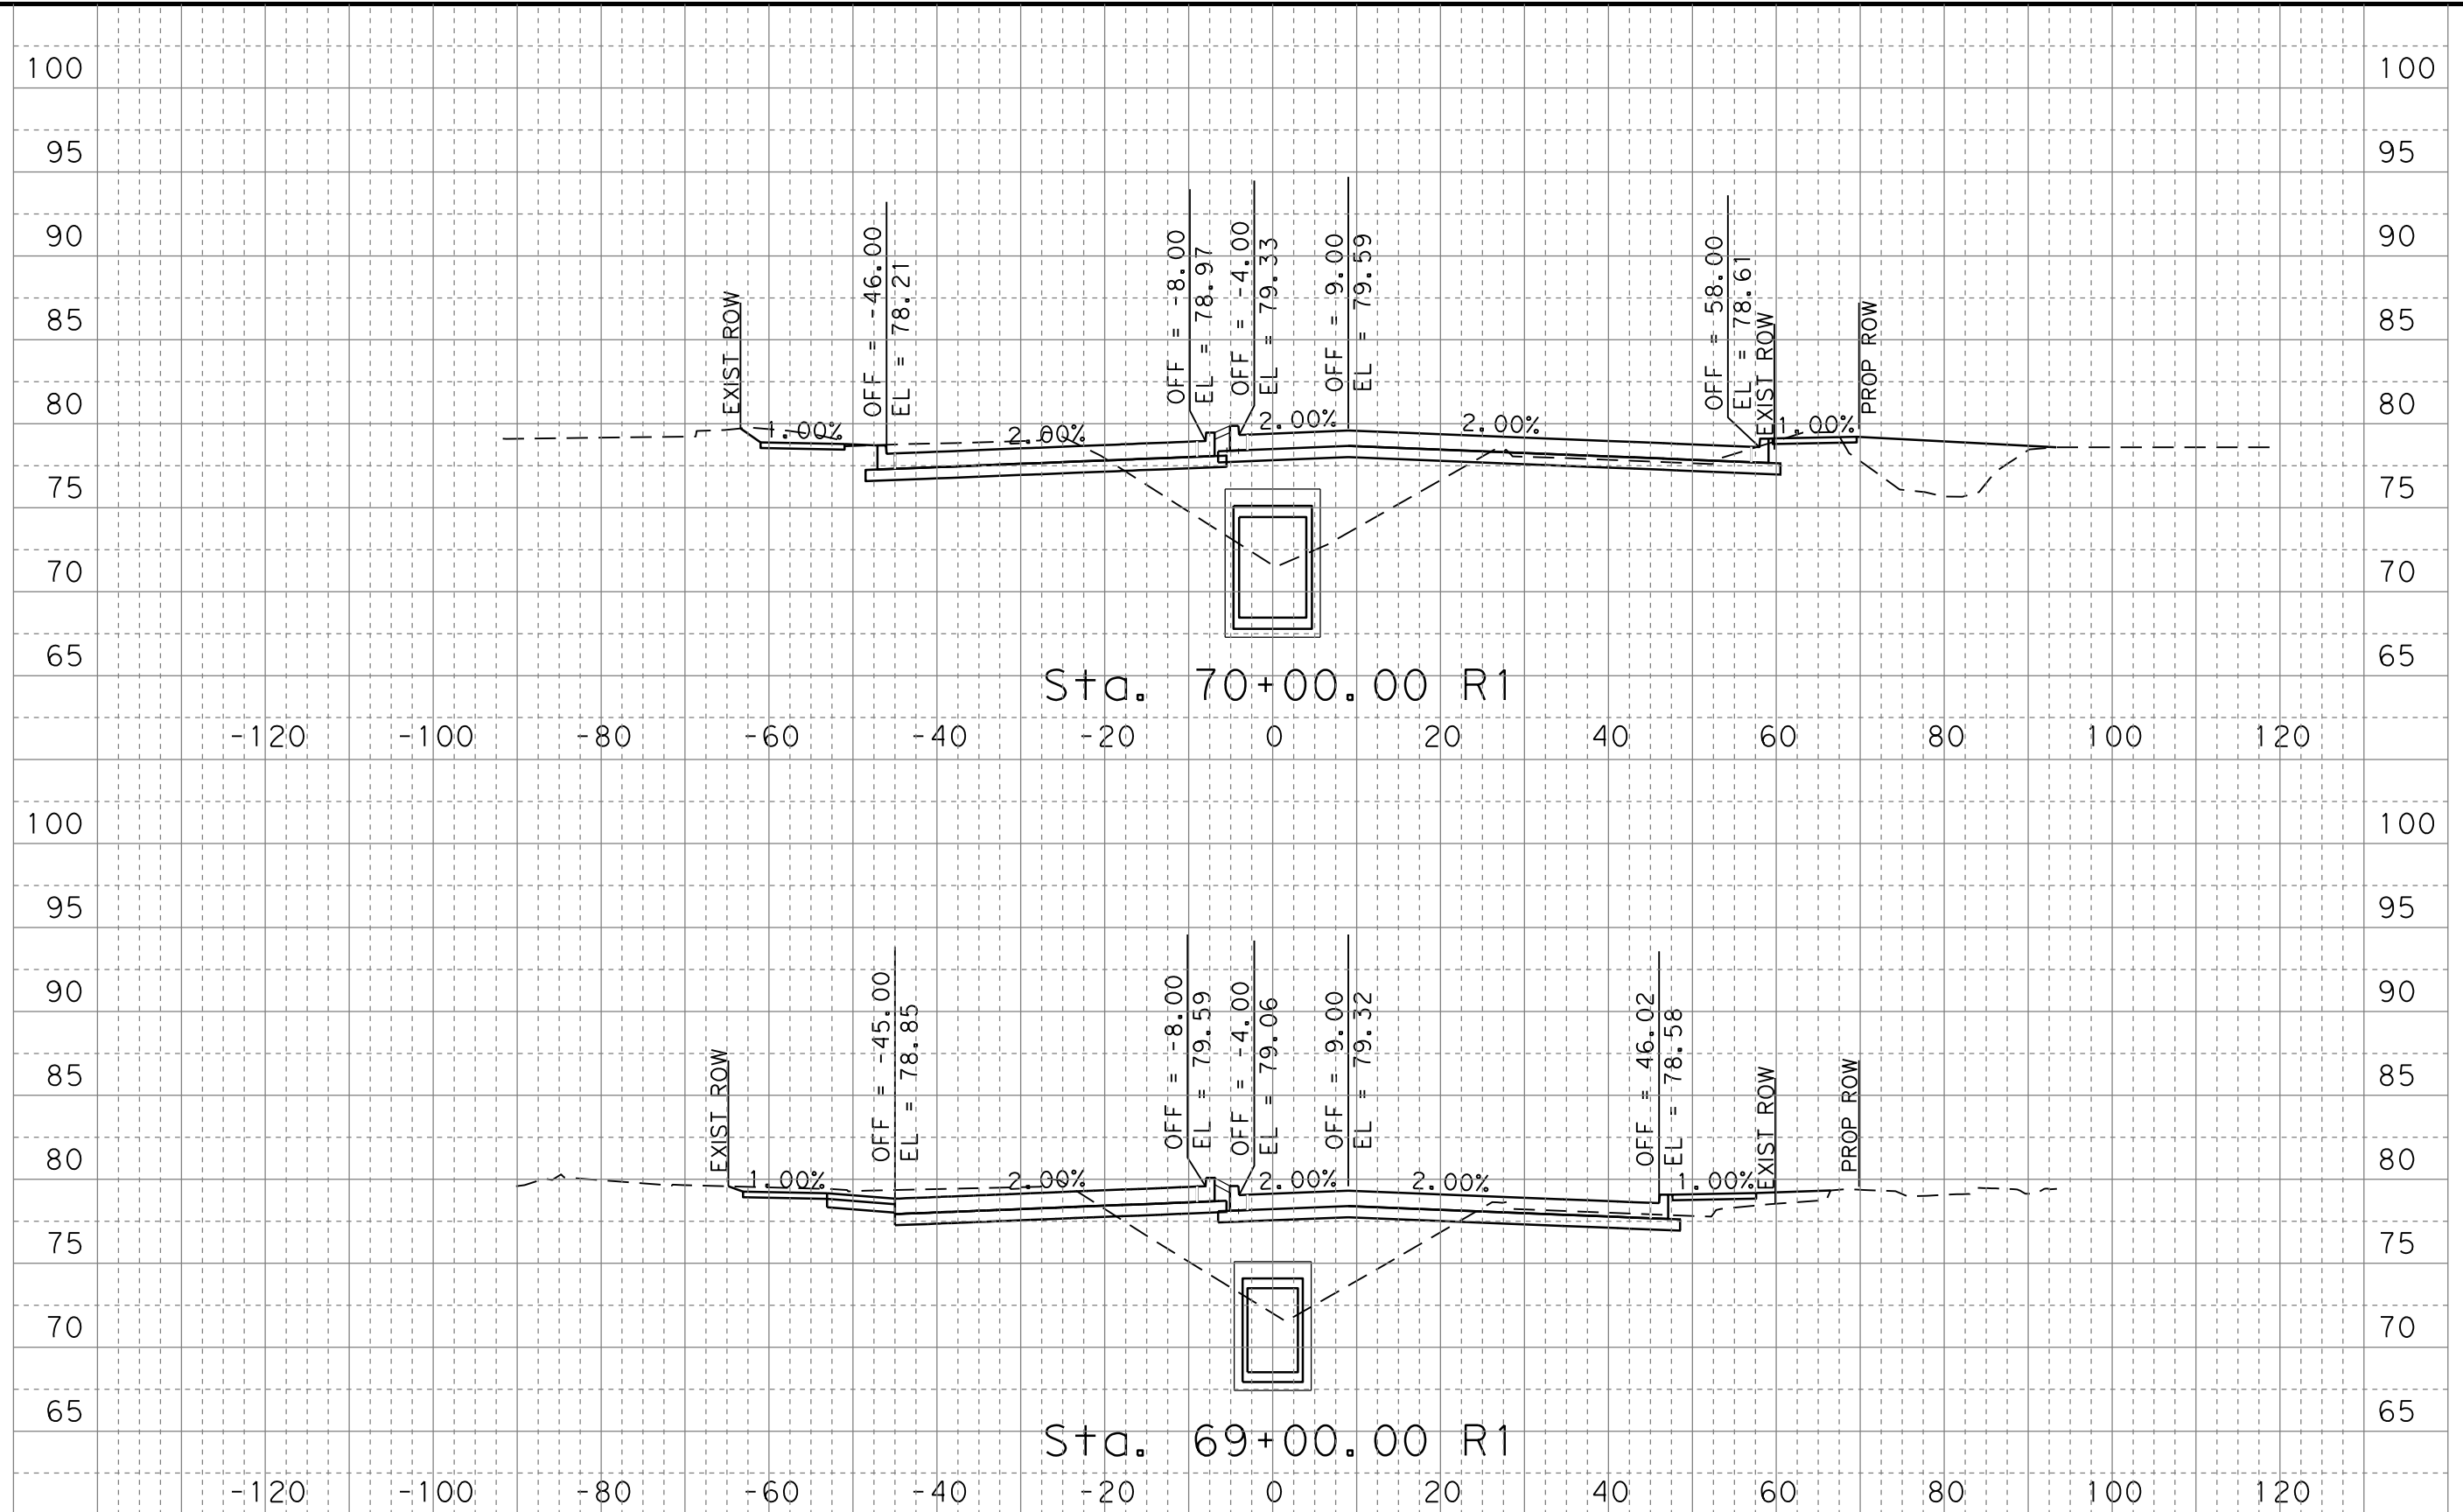


FOR INFORMATION ONLY
NOT FOR CONSTRUCTION



EHRA ENGINEERING
10011 Meadowglen Lane
Houston, Texas 77042
EHRAinc.com | 713.784.4500
TBPE NO F-726 | TBPLS No 10092300

CONT	SECT	JOB	HIGHWAY
0912	37	232	NORTH PARK DR
DIST	COUNTY	SHEET NO.	
HOU	MONTGOMERY	48	

NORTH PARK DRIVE
CROSS SECTIONS

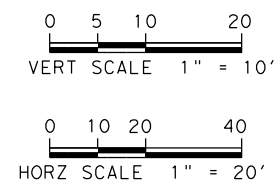

FOR INFORMATION ONLY
NOT FOR CONSTRUCTION



EHRA ENGINEERING
10011 Meadowglen Lane
Houston, Texas 77042
EHRAinc.com | 713.784.4500
TBPE NO F-726 | TBPLS No 10092300



NORTHPARK DRIVE
CROSS SECTIONS

CONT	SECT	JOB	HIGHWAY
0912	37	232	NORTHPARK DR
DIST	COUNTY		SHEET NO.
HOU	MONTGOMERY		49

DATE: 4/1/2021 4:09:57 PM
FILE: NP_XS_01.dgn

DWG: CMT: DWT: CMT:

100% SUBMITTAL

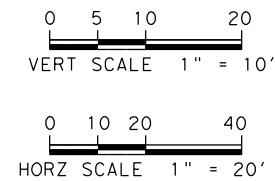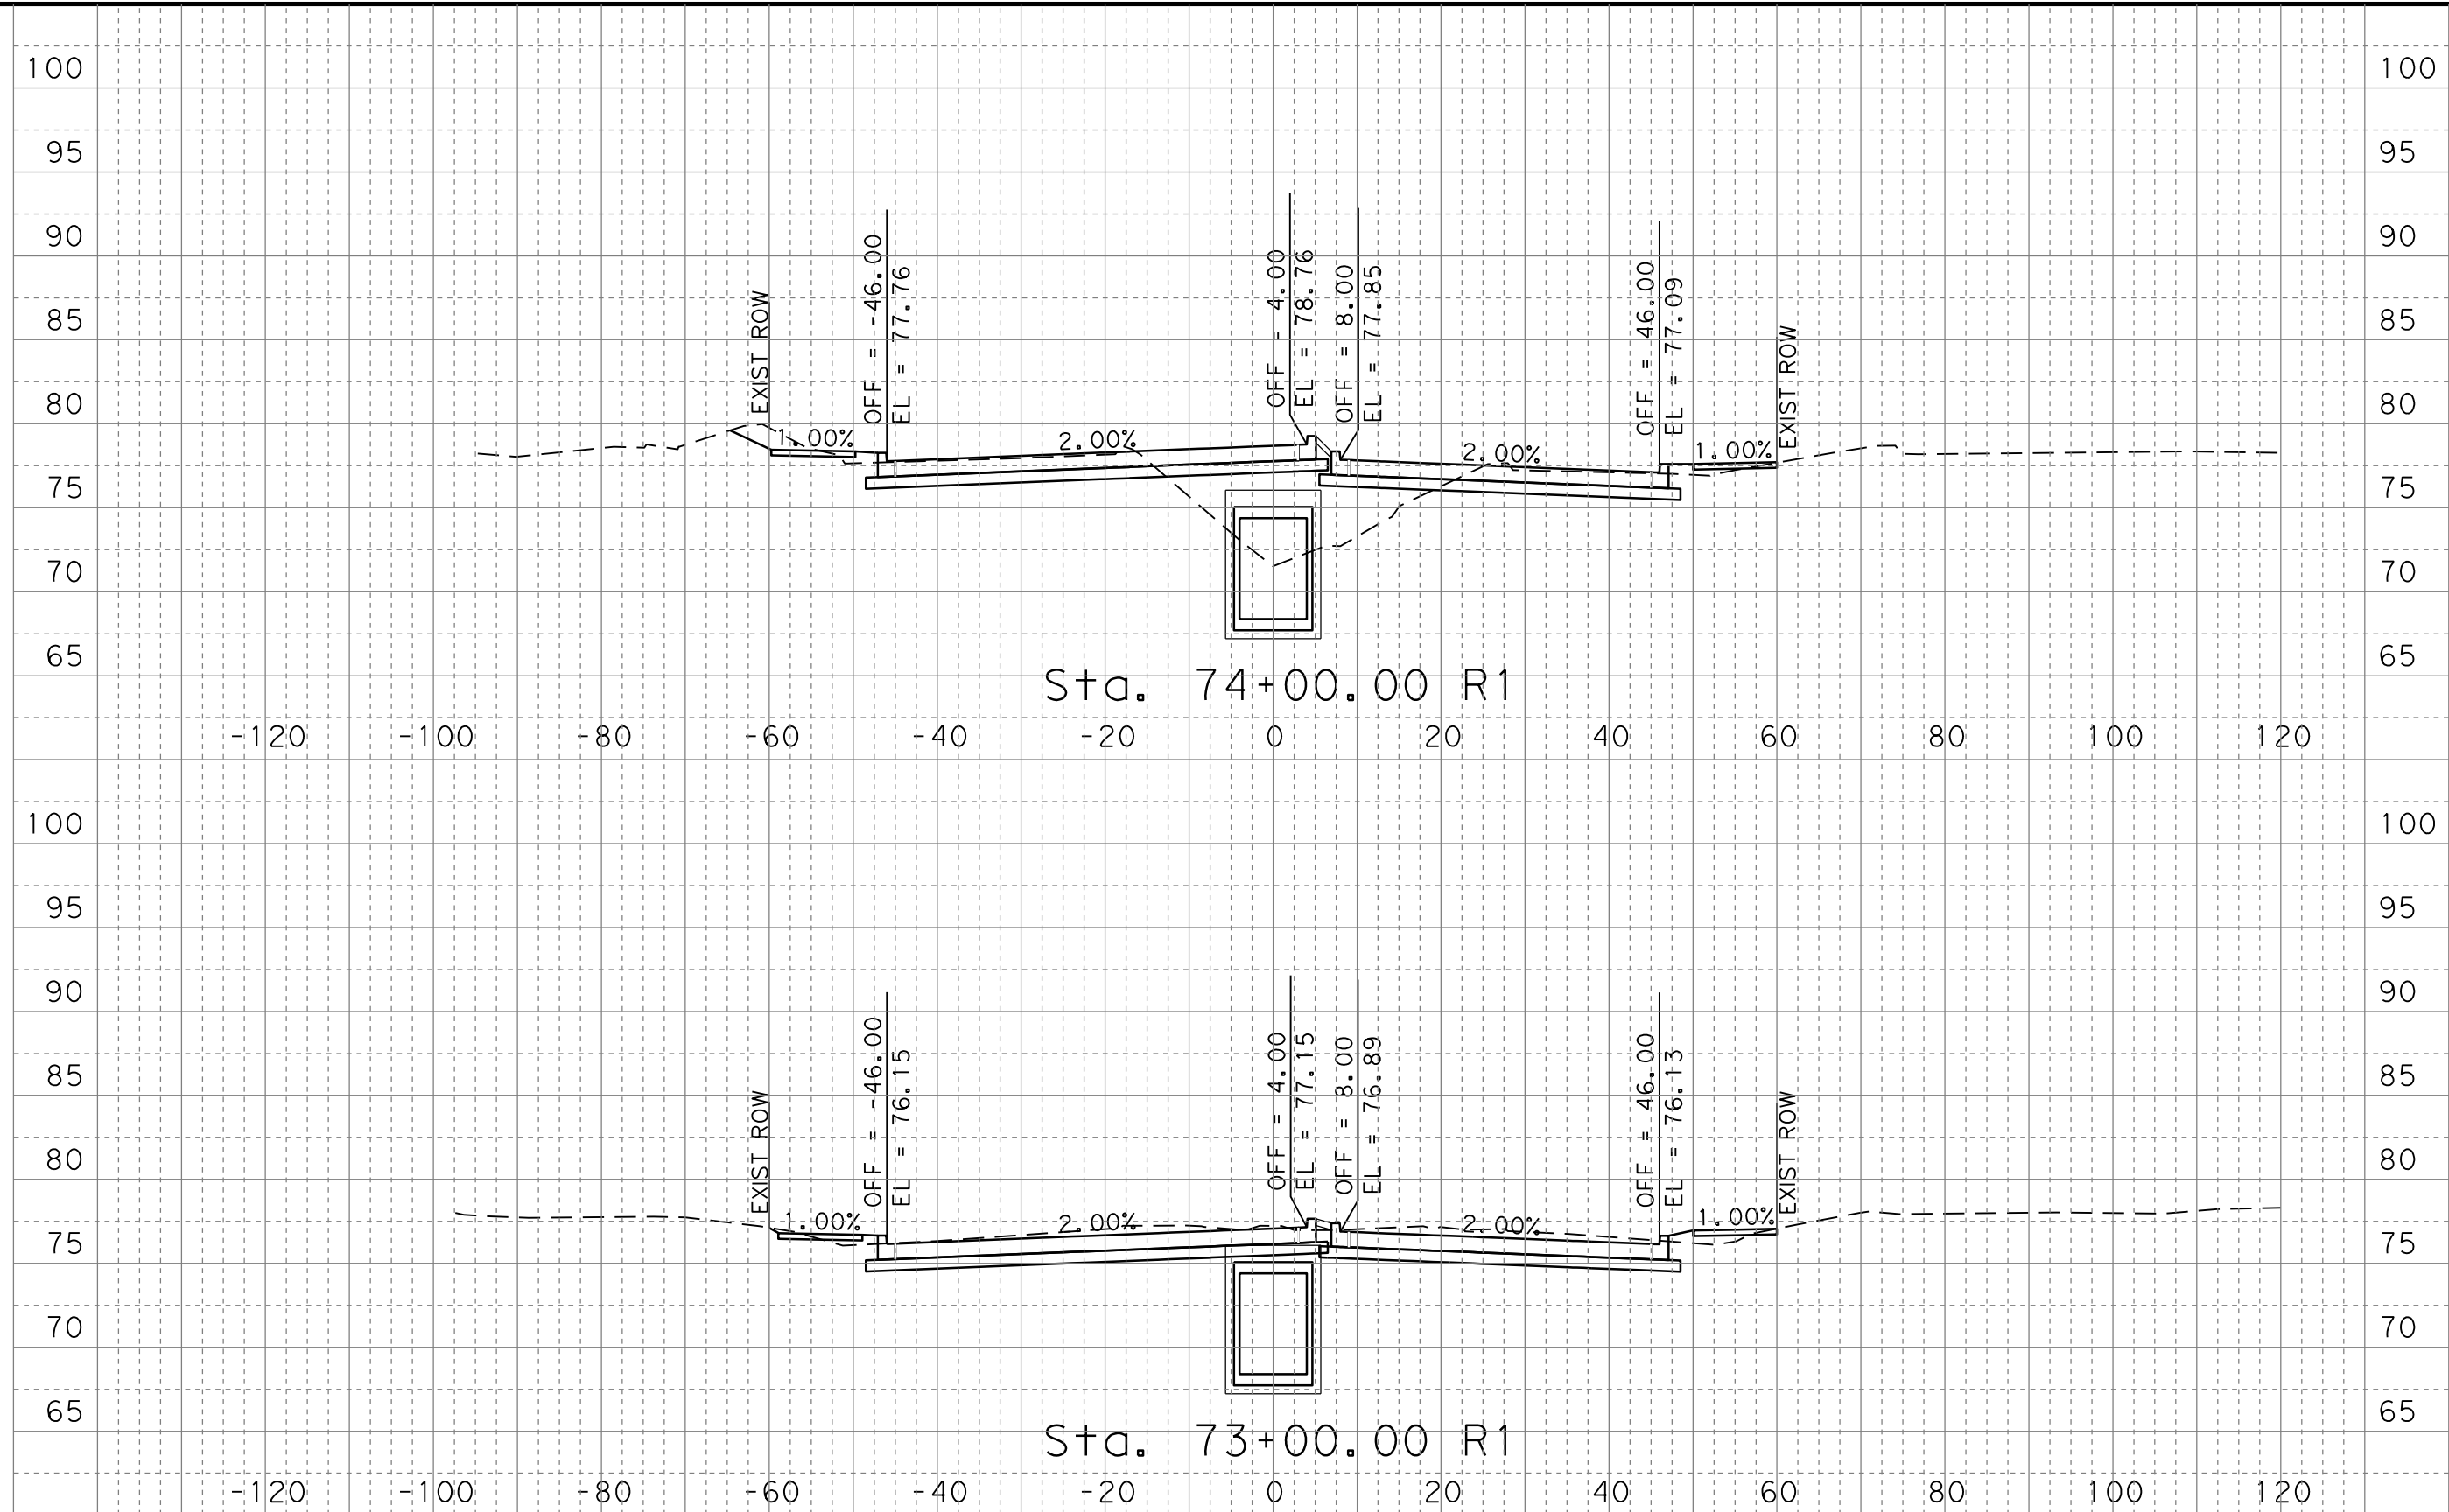

FOR INFORMATION ONLY
NOT FOR CONSTRUCTION



CONT	SECT	JOB	HIGHWAY
0912	37	232	NORTHPARK DR
DIST	COUNTY	SHEET NO.	
HOU	MONTGOMERY	50	

EHRA ENGINEERING
10011 Meadowglen Lane
Houston, Texas 77042
EHRAinc.com | 713.784.4500
TBPE NO F-726 | TBPLS No 10092300

NORTHPARK DRIVE
CROSS SECTIONS

DATE: 4/1/2021 4:09:57 PM
FILE: NP_XS_01.dgn

DWG: Ckt: Dwg: Ckt:

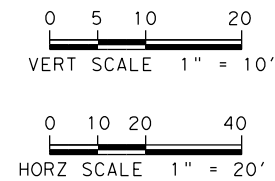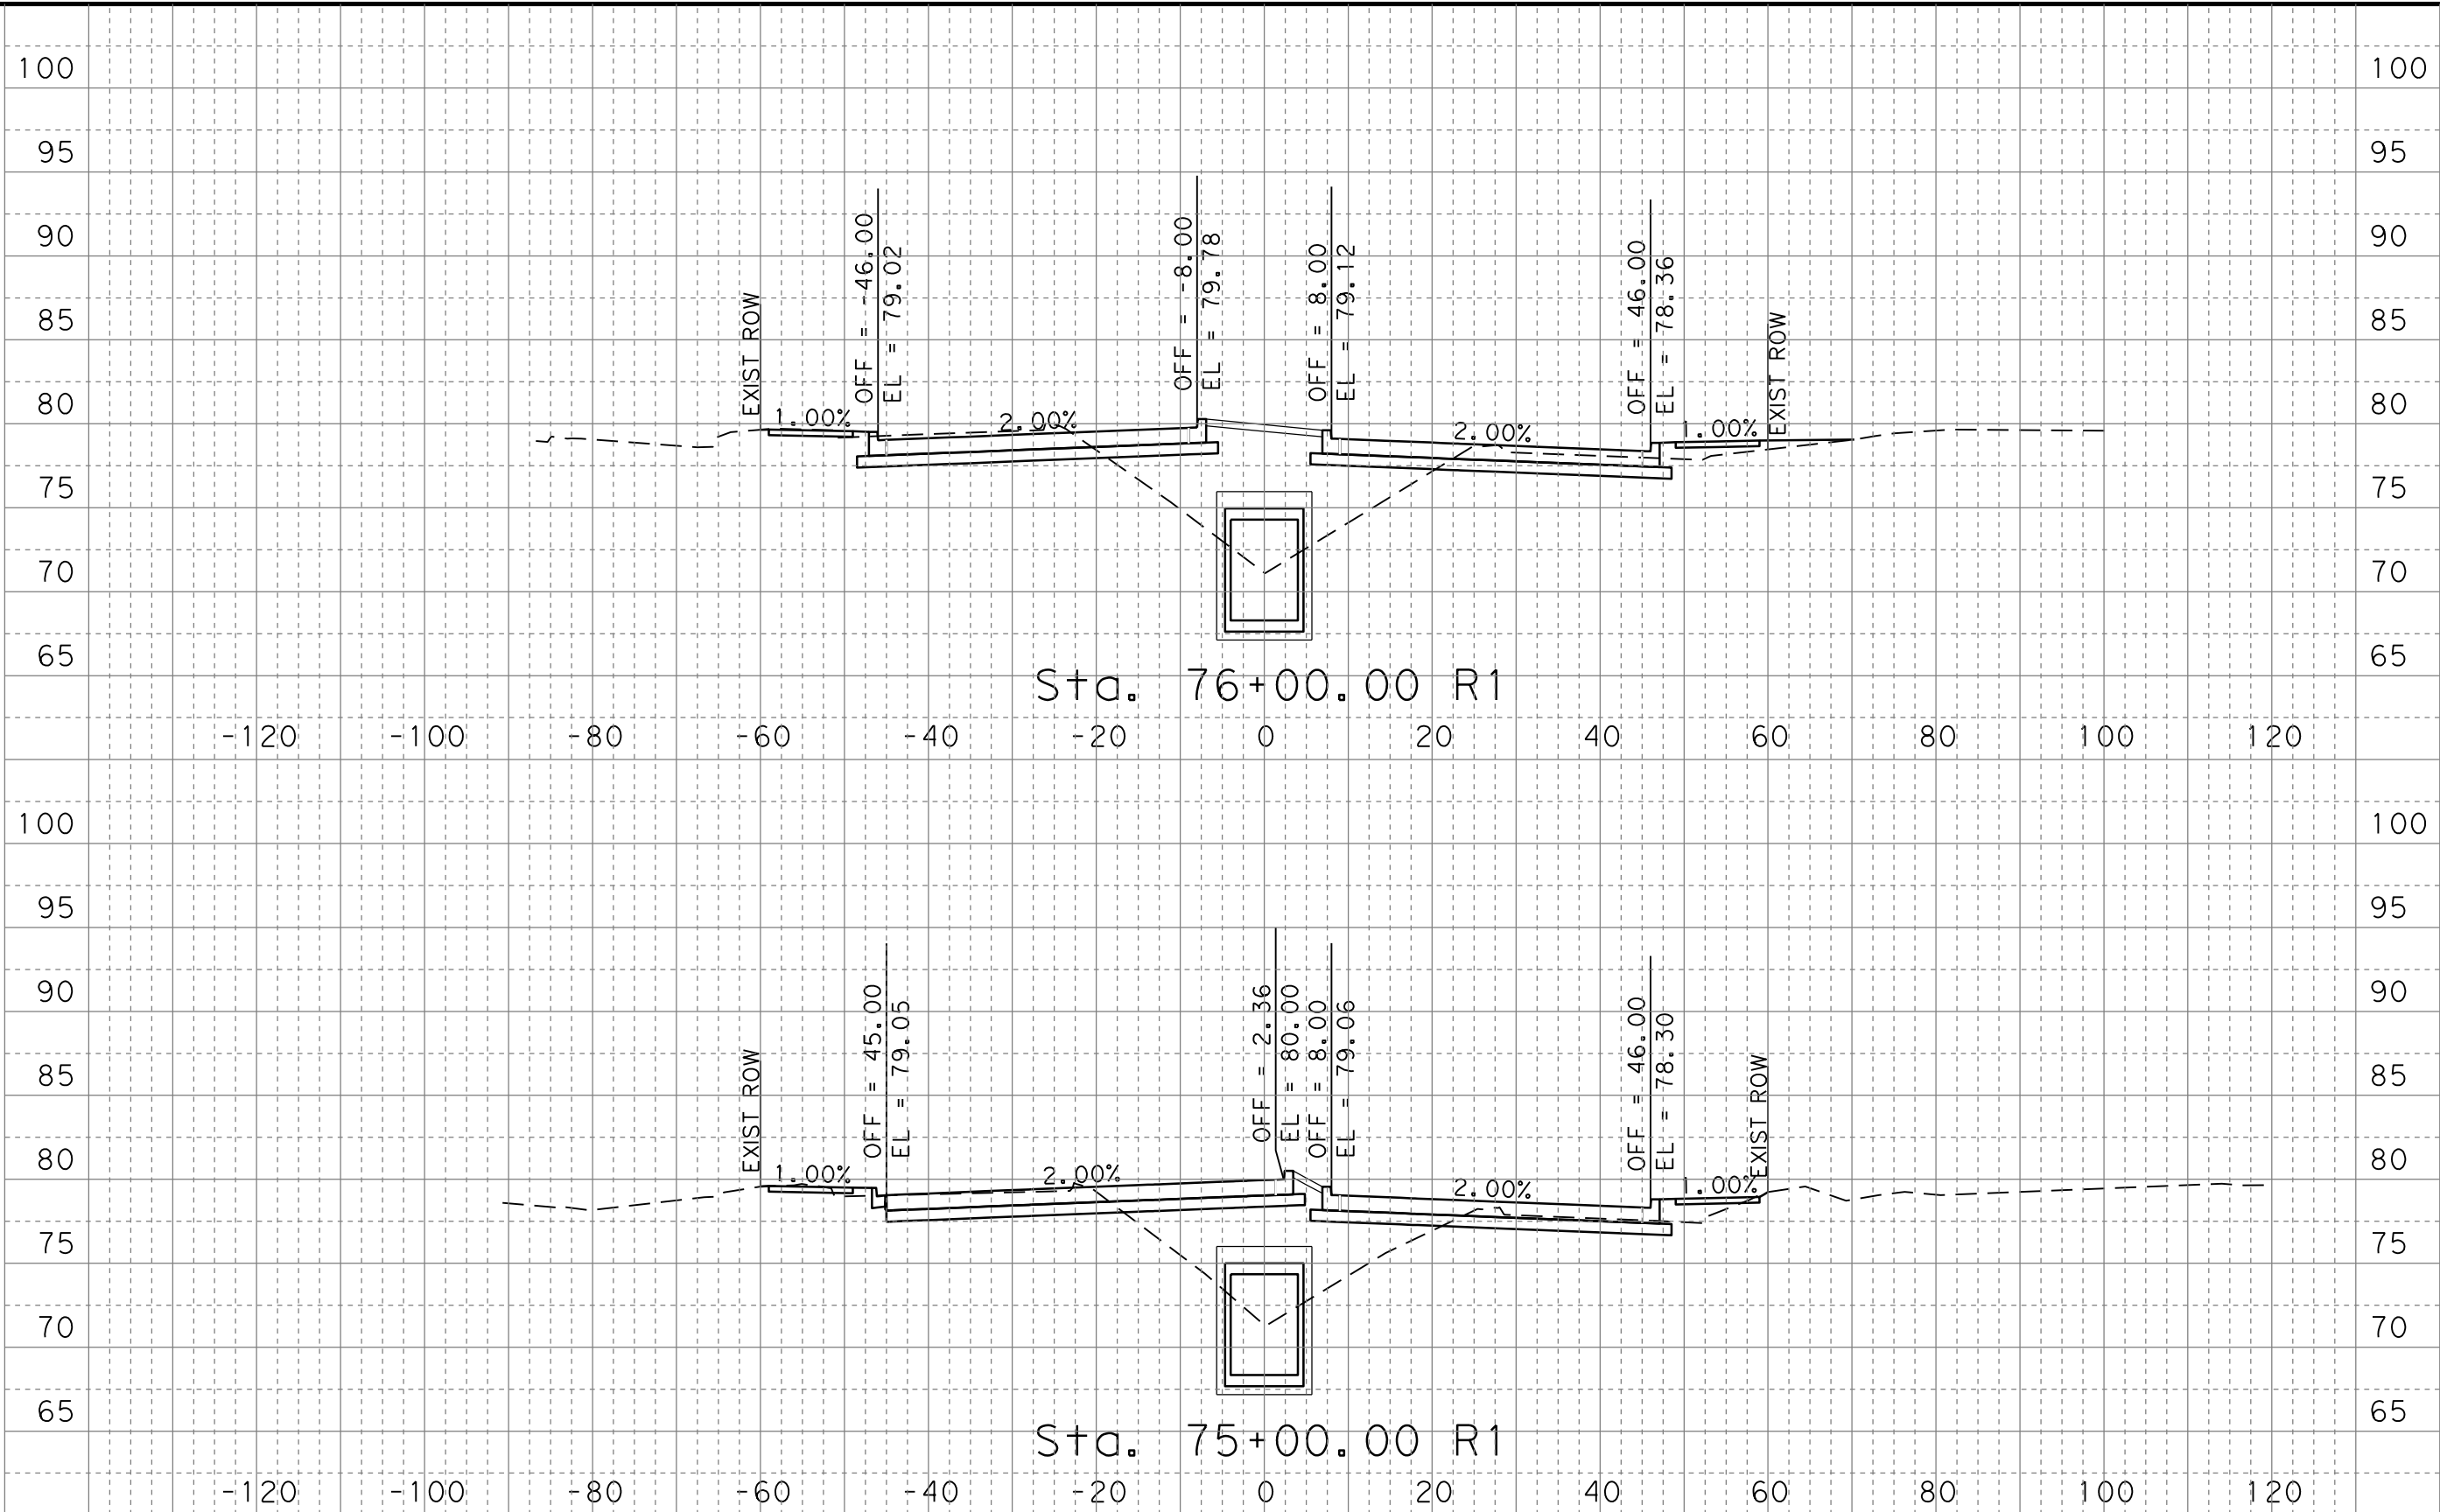

FOR INFORMATION ONLY
NOT FOR CONSTRUCTION



EHRA ENGINEERING
10011 Meadowglen Lane
Houston, Texas 77042
EHRAInc.com | 713.784.4500
TBPE NO F-726 | TBPLS No 10092300

CONT	SECT	JOB	HIGHWAY
0912	37	232	NORTH PARK DR
DIST	COUNTY	SHEET NO.	
HOU	MONTGOMERY	51	

NORTH PARK DRIVE
CROSS SECTIONS

DATE: 4/1/2021 4:09:57 PM
FILE: NP_XS_01.dgn

DWG: CMT: DWT: CMT:

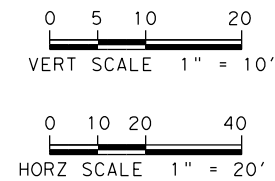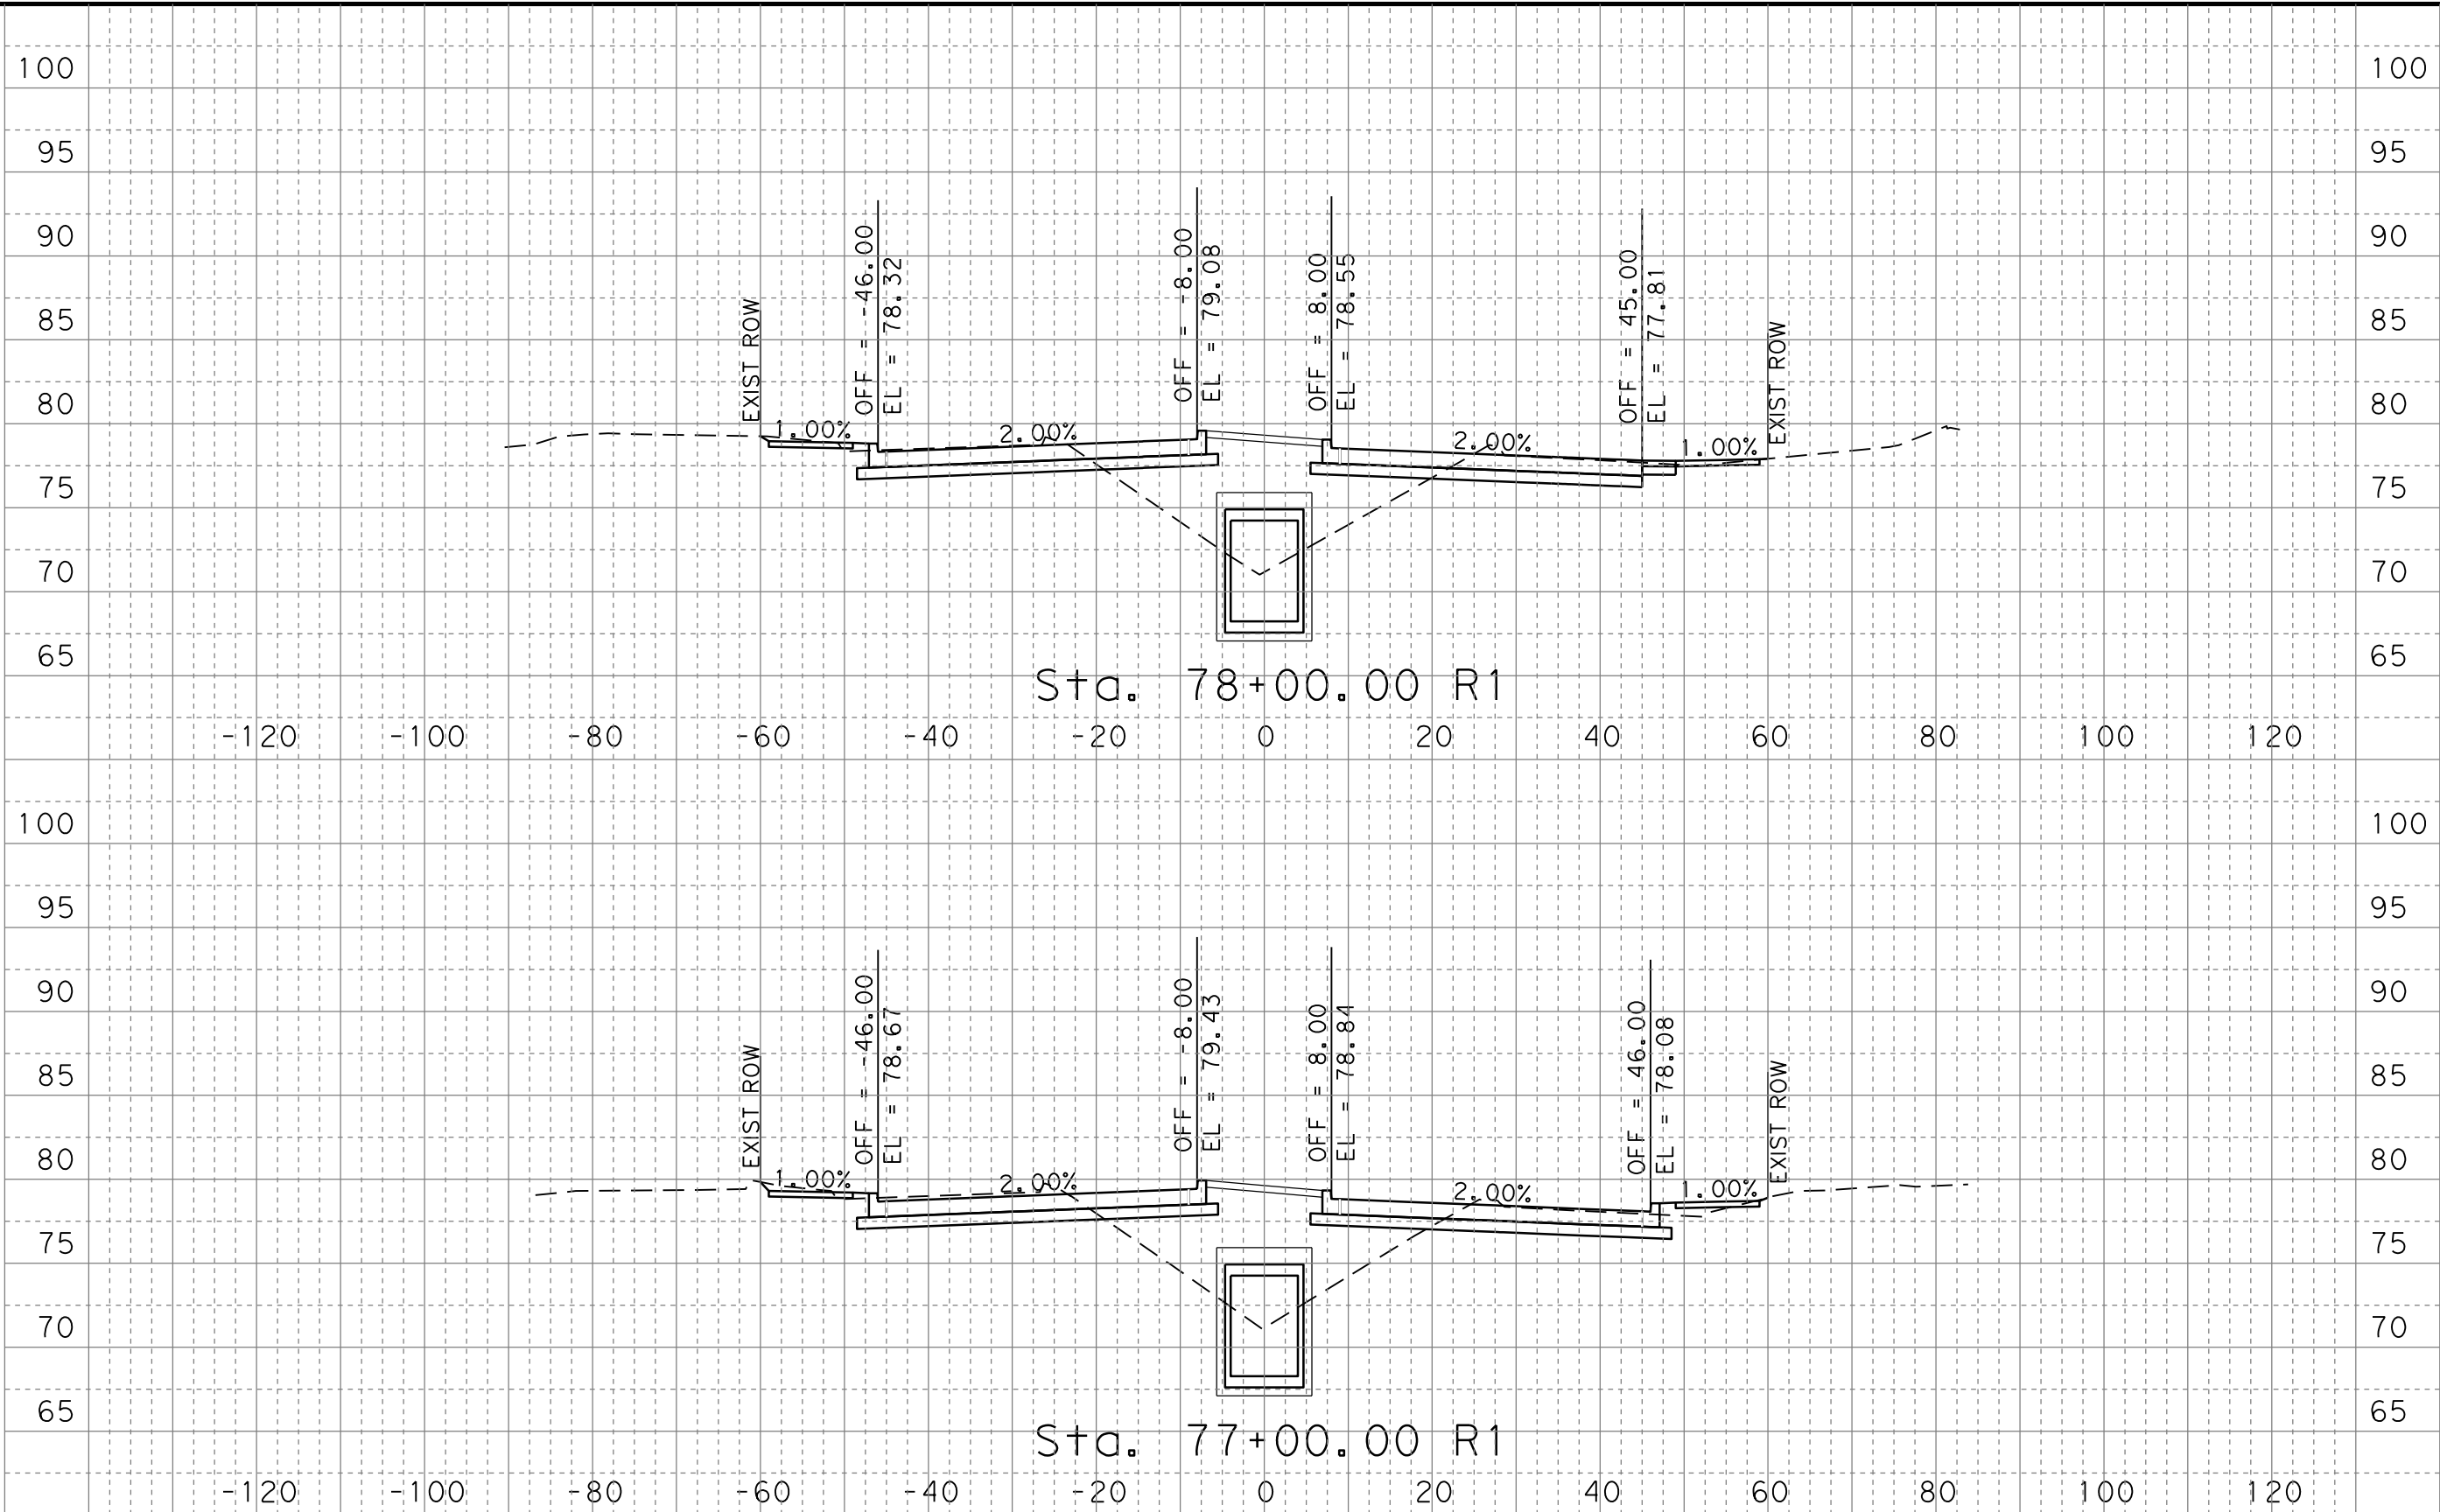

FOR INFORMATION ONLY
NOT FOR CONSTRUCTION

EHRA ENGINEERING
10011 Meadowglen Lane
Houston, Texas 77042
EHRAinc.com | 713.784.4500
TBPE NO F-726 | TBPLS No 10092300


100% SUBMITTAL

CONT	SECT	JOB	HIGHWAY
0912	37	232	NORTH PARK DR
DIST	COUNTY	SHEET NO.	
HOU	MONTGOMERY	52	


NORTH PARK DRIVE
CROSS SECTIONS

DATE: 3/23/2021 3:58:09 PM
FILE: NP_XSEC_LOOP494.dgn

DW: Ck: Ck: Ck:

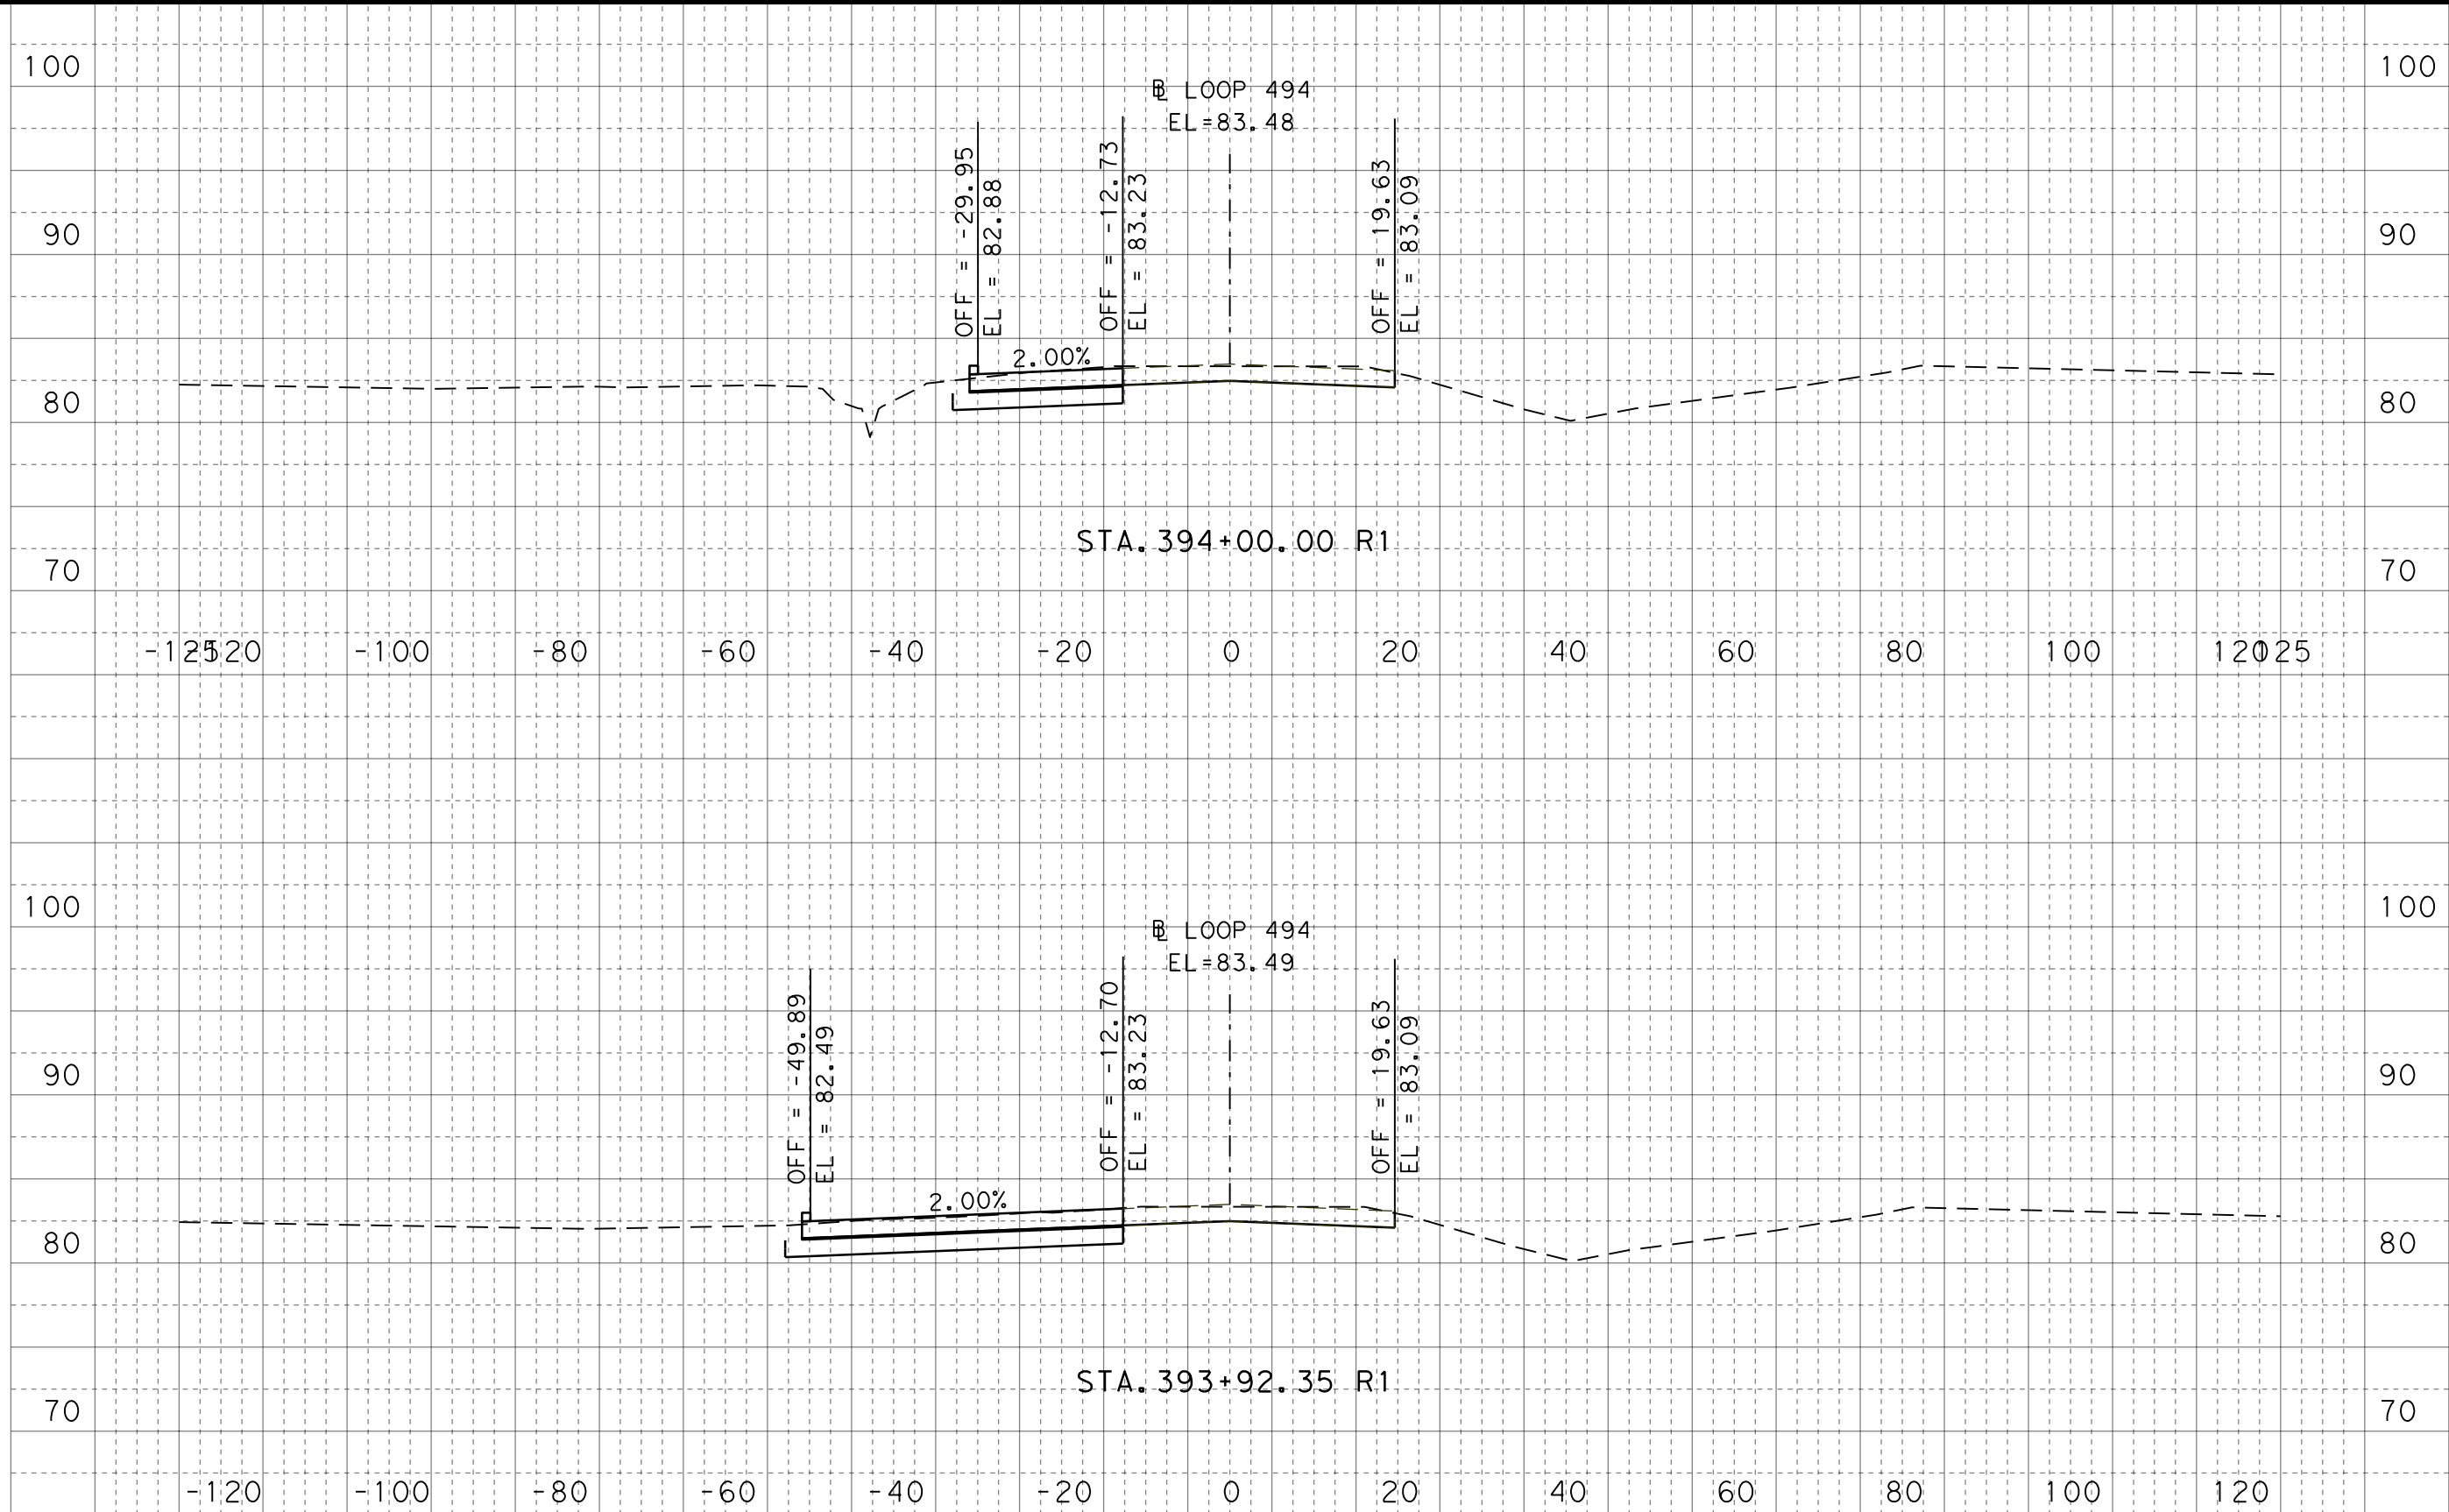

100% SUBMITTAL

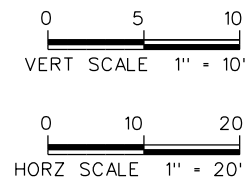

FOR INFORMATION ONLY
NOT FOR CONSTRUCTION



HNTB HNTB Corporation
The HNTB Companies
Engineers Architects Planners
TBPE Firm Registration No. 420

CONT	SECT	JOB	HIGHWAY
0912	37	232	NORTH PARK DRIVE
DIST	COUNTY		SHEET NO.
HOU	MONTGOMERY		53

LOOP 494
CROSS SECTIONS

DATE: 3/23/2021 3:59:02 PM
FILE: NP_XSEC_LOOP494.dgn

Dr: Ck: Dw: Ck:

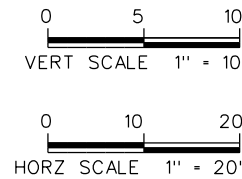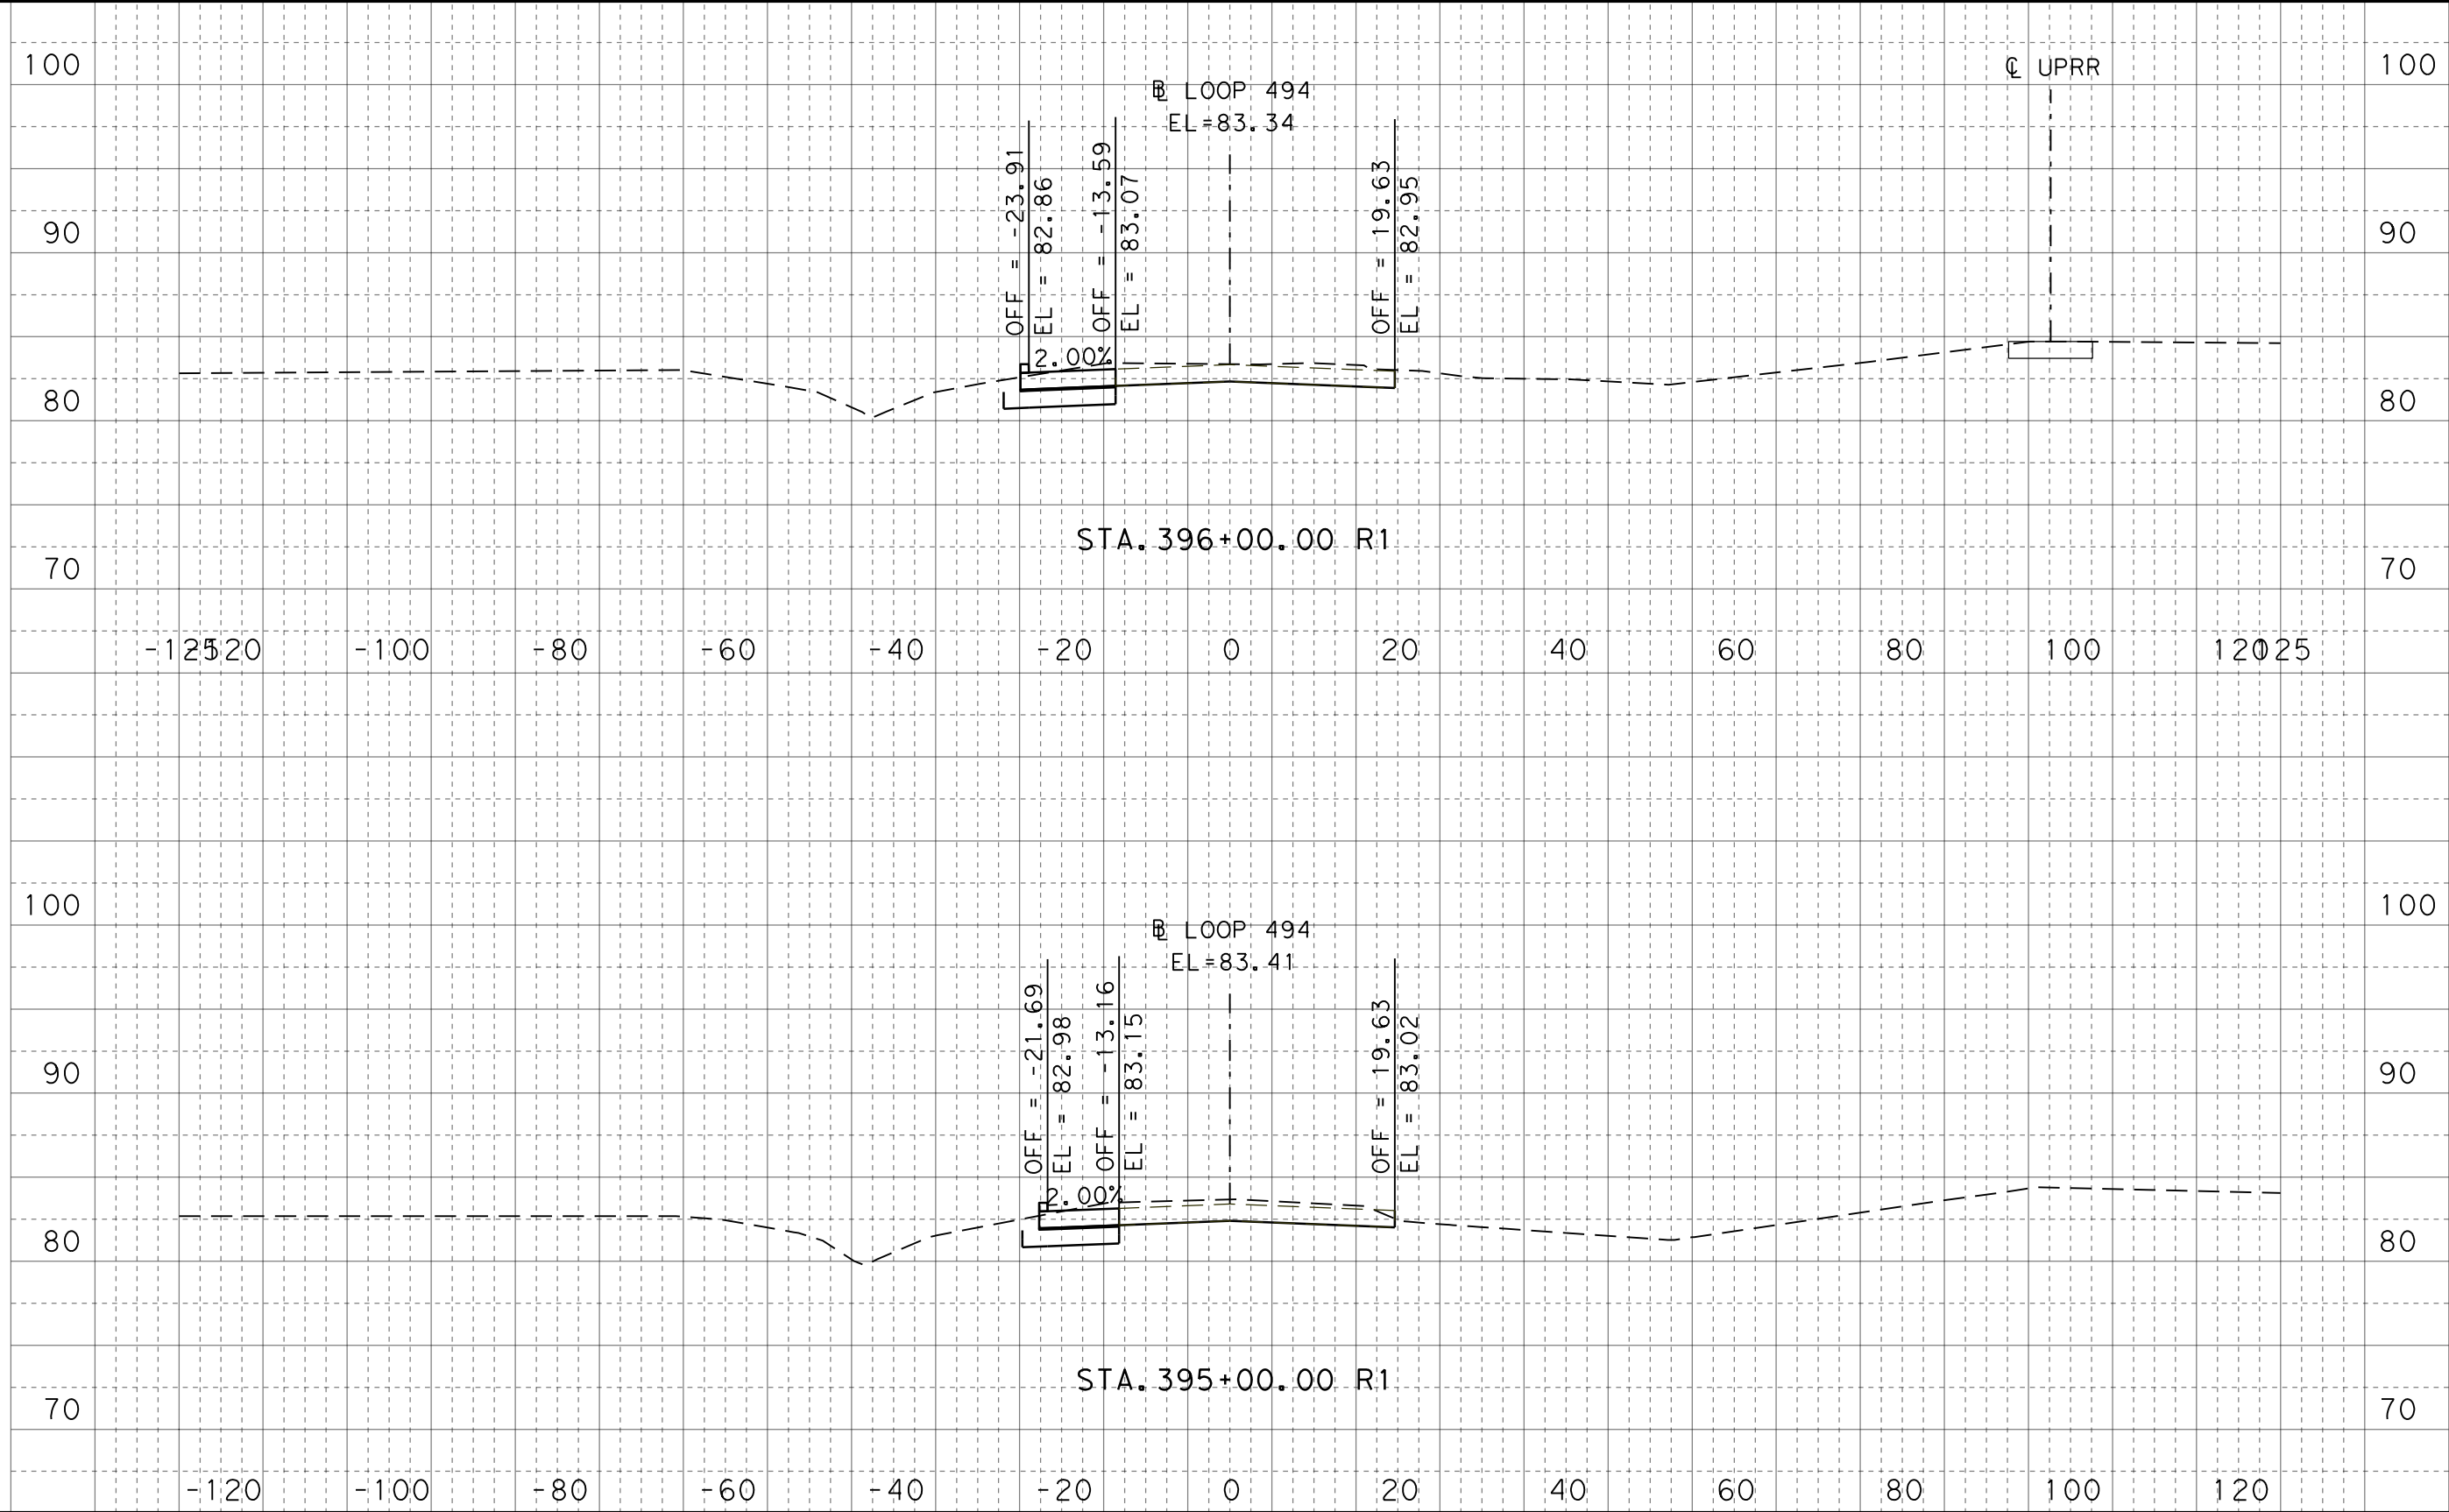

100% SUBMITTAL

FOR INFORMATION ONLY
NOT FOR CONSTRUCTION



HNTB HNTB Corporation
The HNTB Companies
Engineers Architects Planners
TBPE Firm Registration No. 420

CONT	SECT	JOB	HIGHWAY
0912	37	232	NORTH PARK DRIVE
DIST	COUNTY		SHEET NO.
HOU	MONTGOMERY		54

LOOP 494
CROSS SECTIONS

DATE: 3/23/2021 3:59:18 PM
FILE: NP_XSEC_LOOP494.dgn

DW: Ck: Ck: Dk:

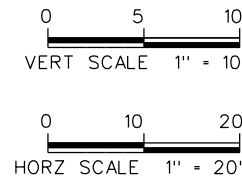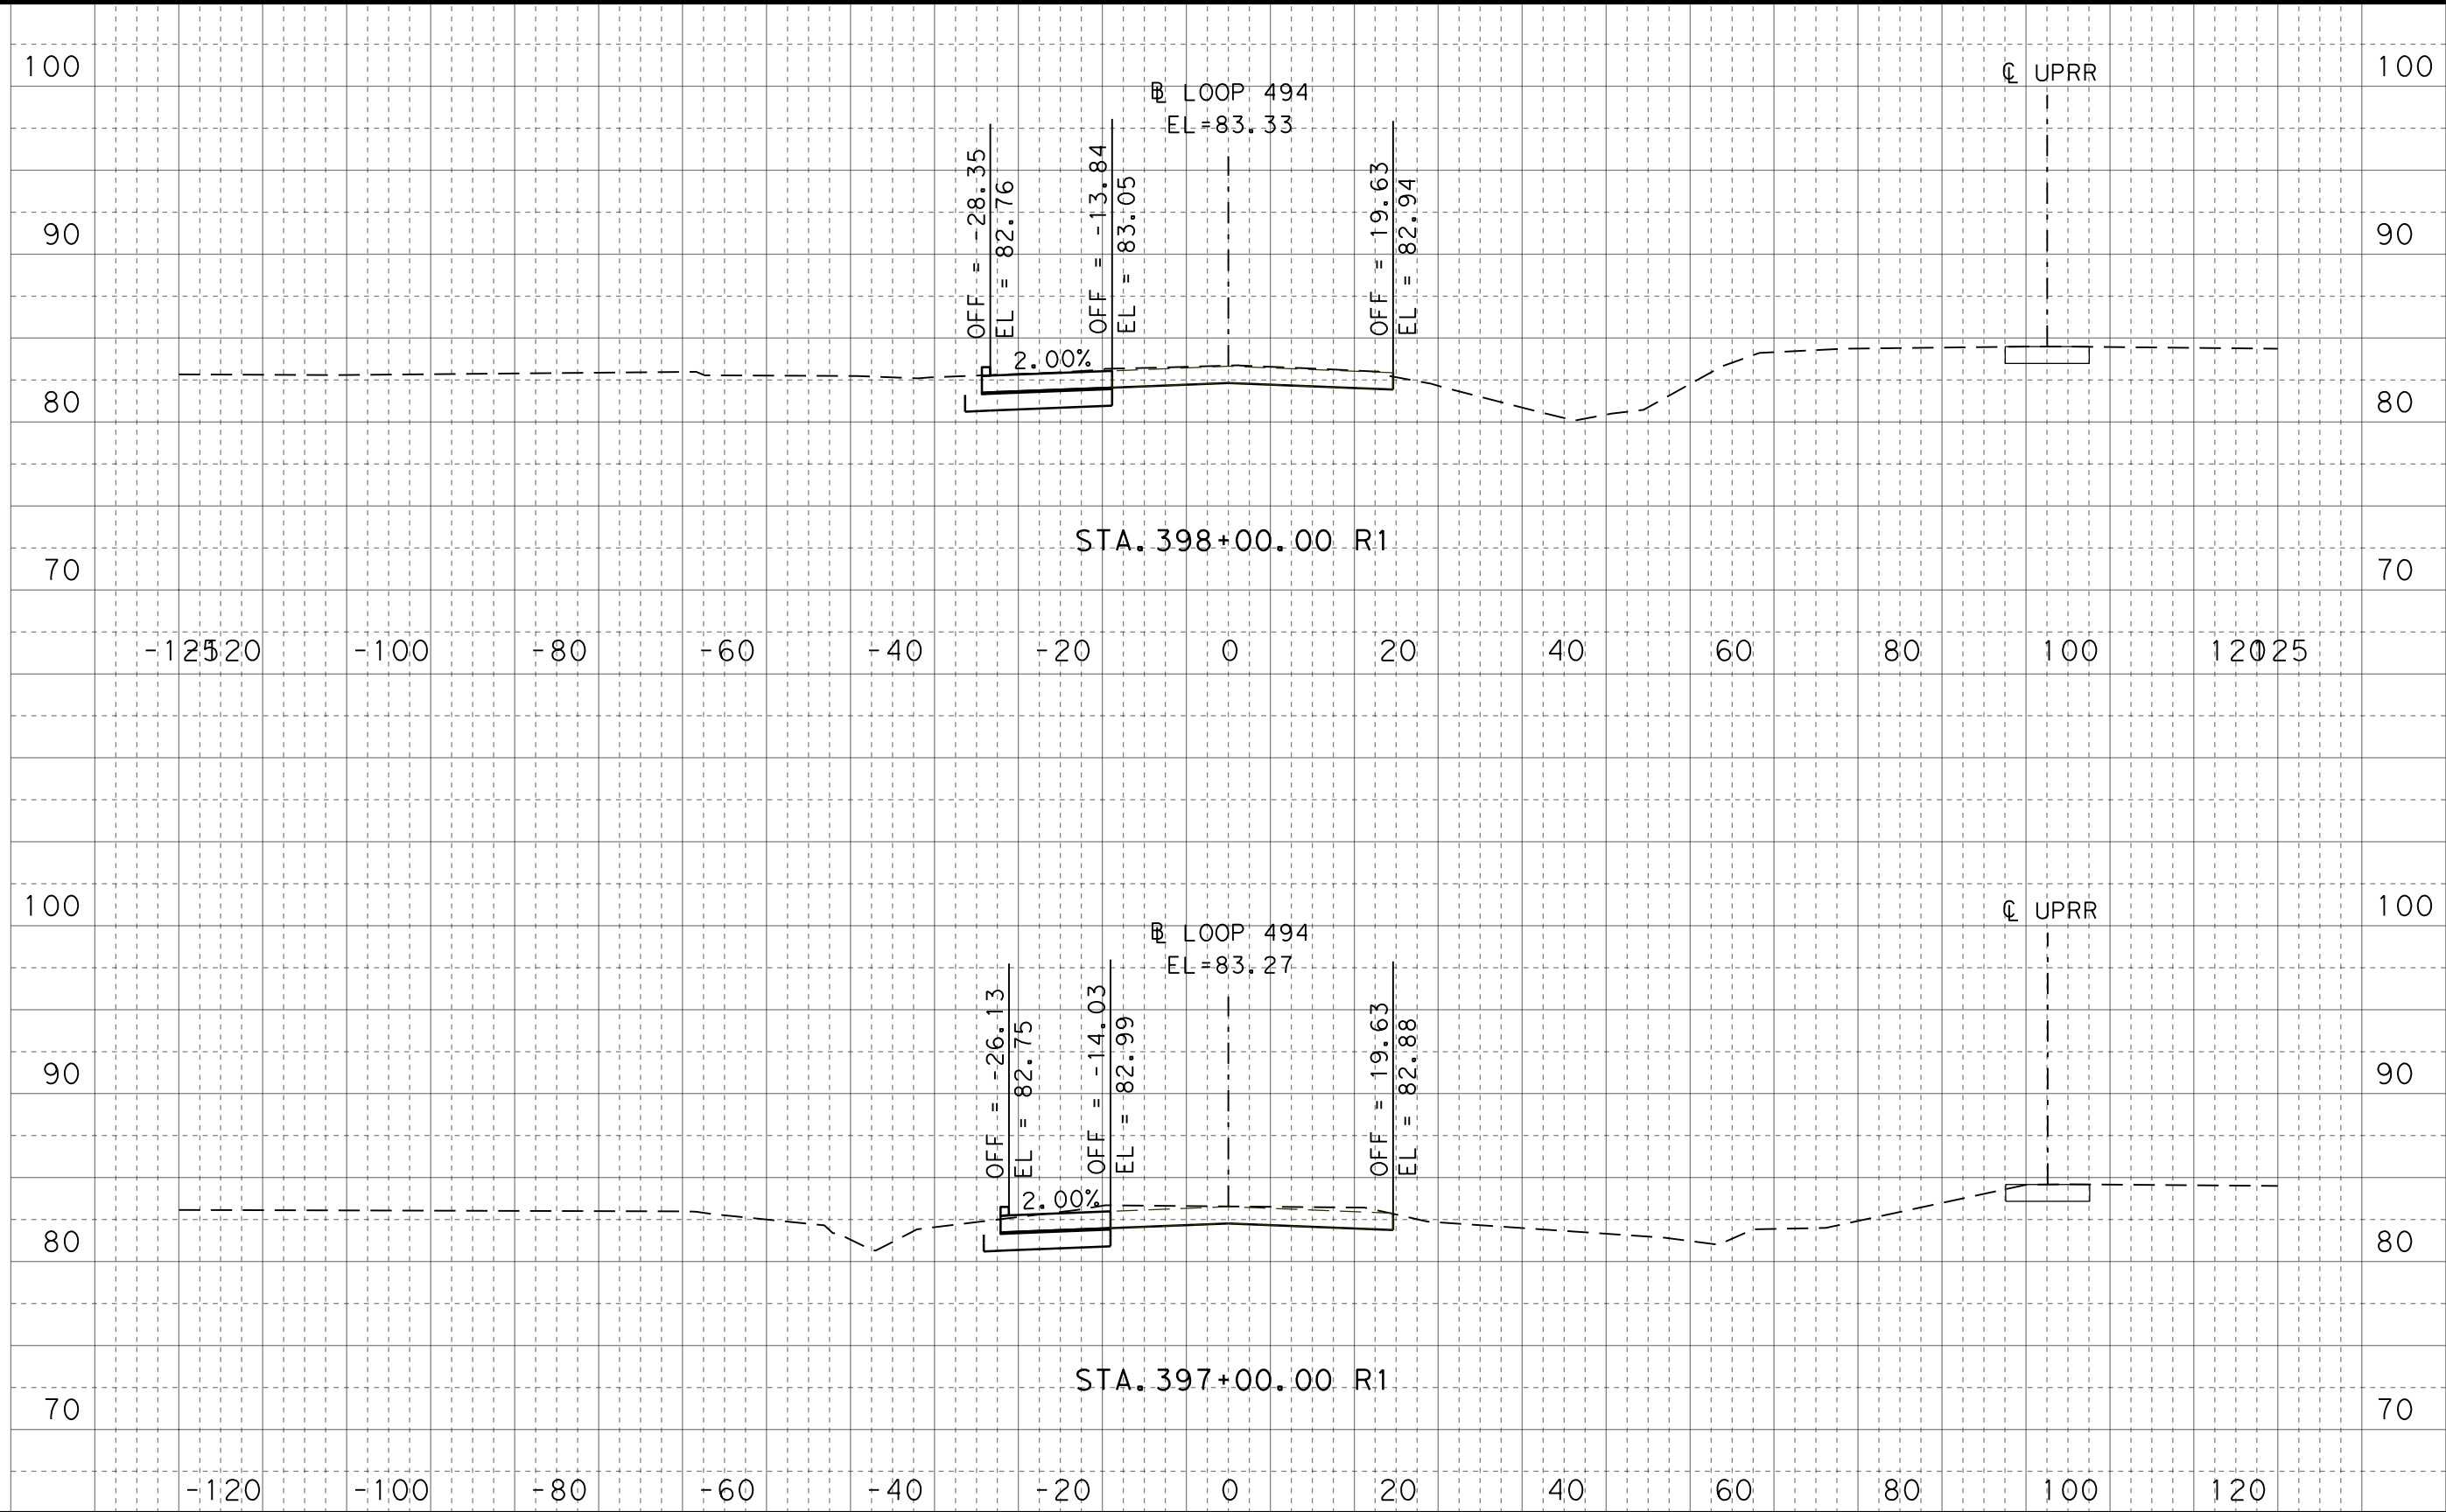


FOR INFORMATION ONLY
NOT FOR CONSTRUCTION

HNTB HNTB Corporation
The HNTB Companies
Engineers Architects Planners
TBPE Firm Registration No. 420

100% SUBMITTAL

CONT	SECT	JOB	HIGHWAY
0912	37	232	NORTH PARK DRIVE
DIST	COUNTY		SHEET NO.
HOU	MONTGOMERY		55

LOOP 494
CROSS SECTIONS

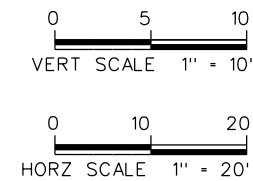

FOR INFORMATION ONLY
NOT FOR CONSTRUCTION




LOOP 494
CROSS SECTIONS


CONT	SECT	JOB	HIGHWAY
0912	37	232	NORTHPARK DRIVE
DIST	COUNTY		SHEET NO
HOU	MONTGOMERY		56

DATE: 3/23/2021 3:59:43 PM
FILE: NP_XSEC_LOOP494.dgn

Ck:
Dw:
Ck:
Dw:

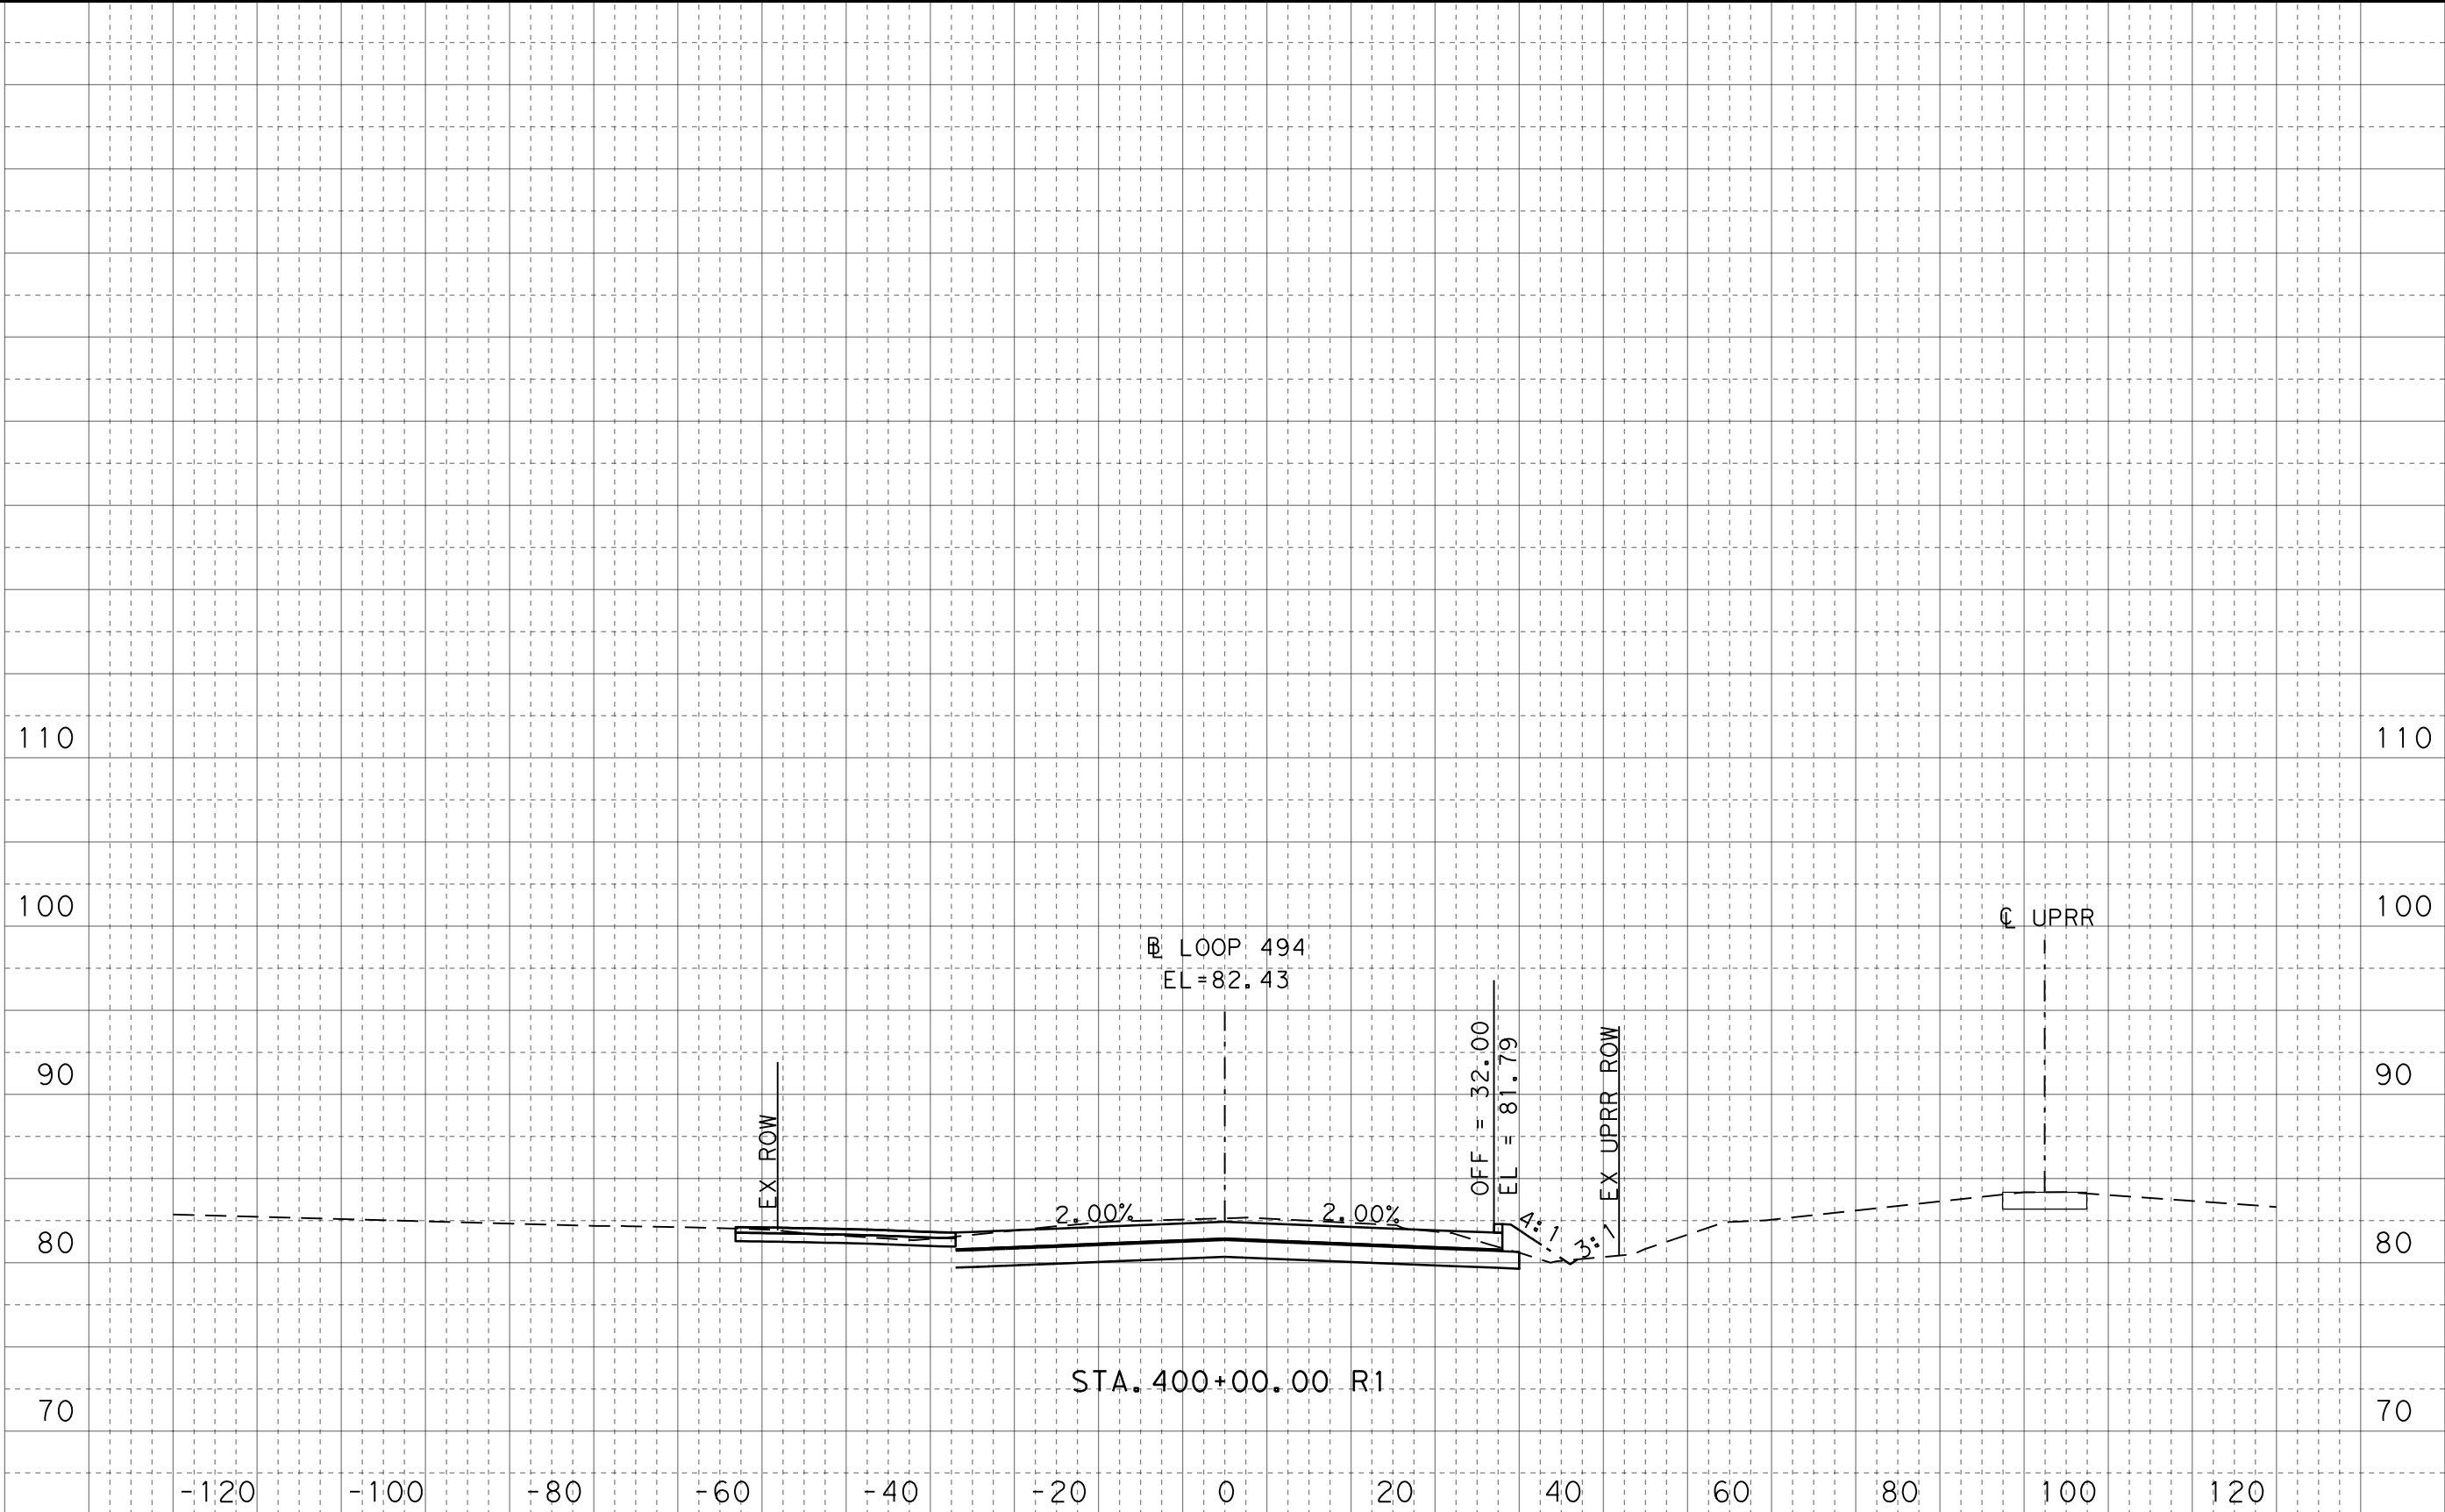

100% SUBMITTAL

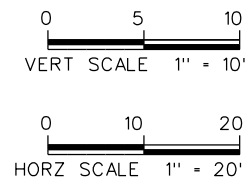

FOR INFORMATION ONLY
NOT FOR CONSTRUCTION



CONT	SECT	JOB	HIGHWAY
0912	37	232	NORTH PARK DRIVE
DIST	COUNTY		SHEET NO.
HOU	MONTGOMERY		57

HNTB HNTB Corporation
The HNTB Companies
Engineers Architects Planners
TBPE Firm Registration No. 420

LOOP 494
CROSS SECTIONS

DATE: 3/23/2021 4:01:21 PM
FILE: NP_XSEC_LOOP494.dgn

DW: Ck: Ck: Ck:

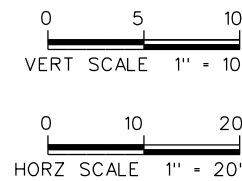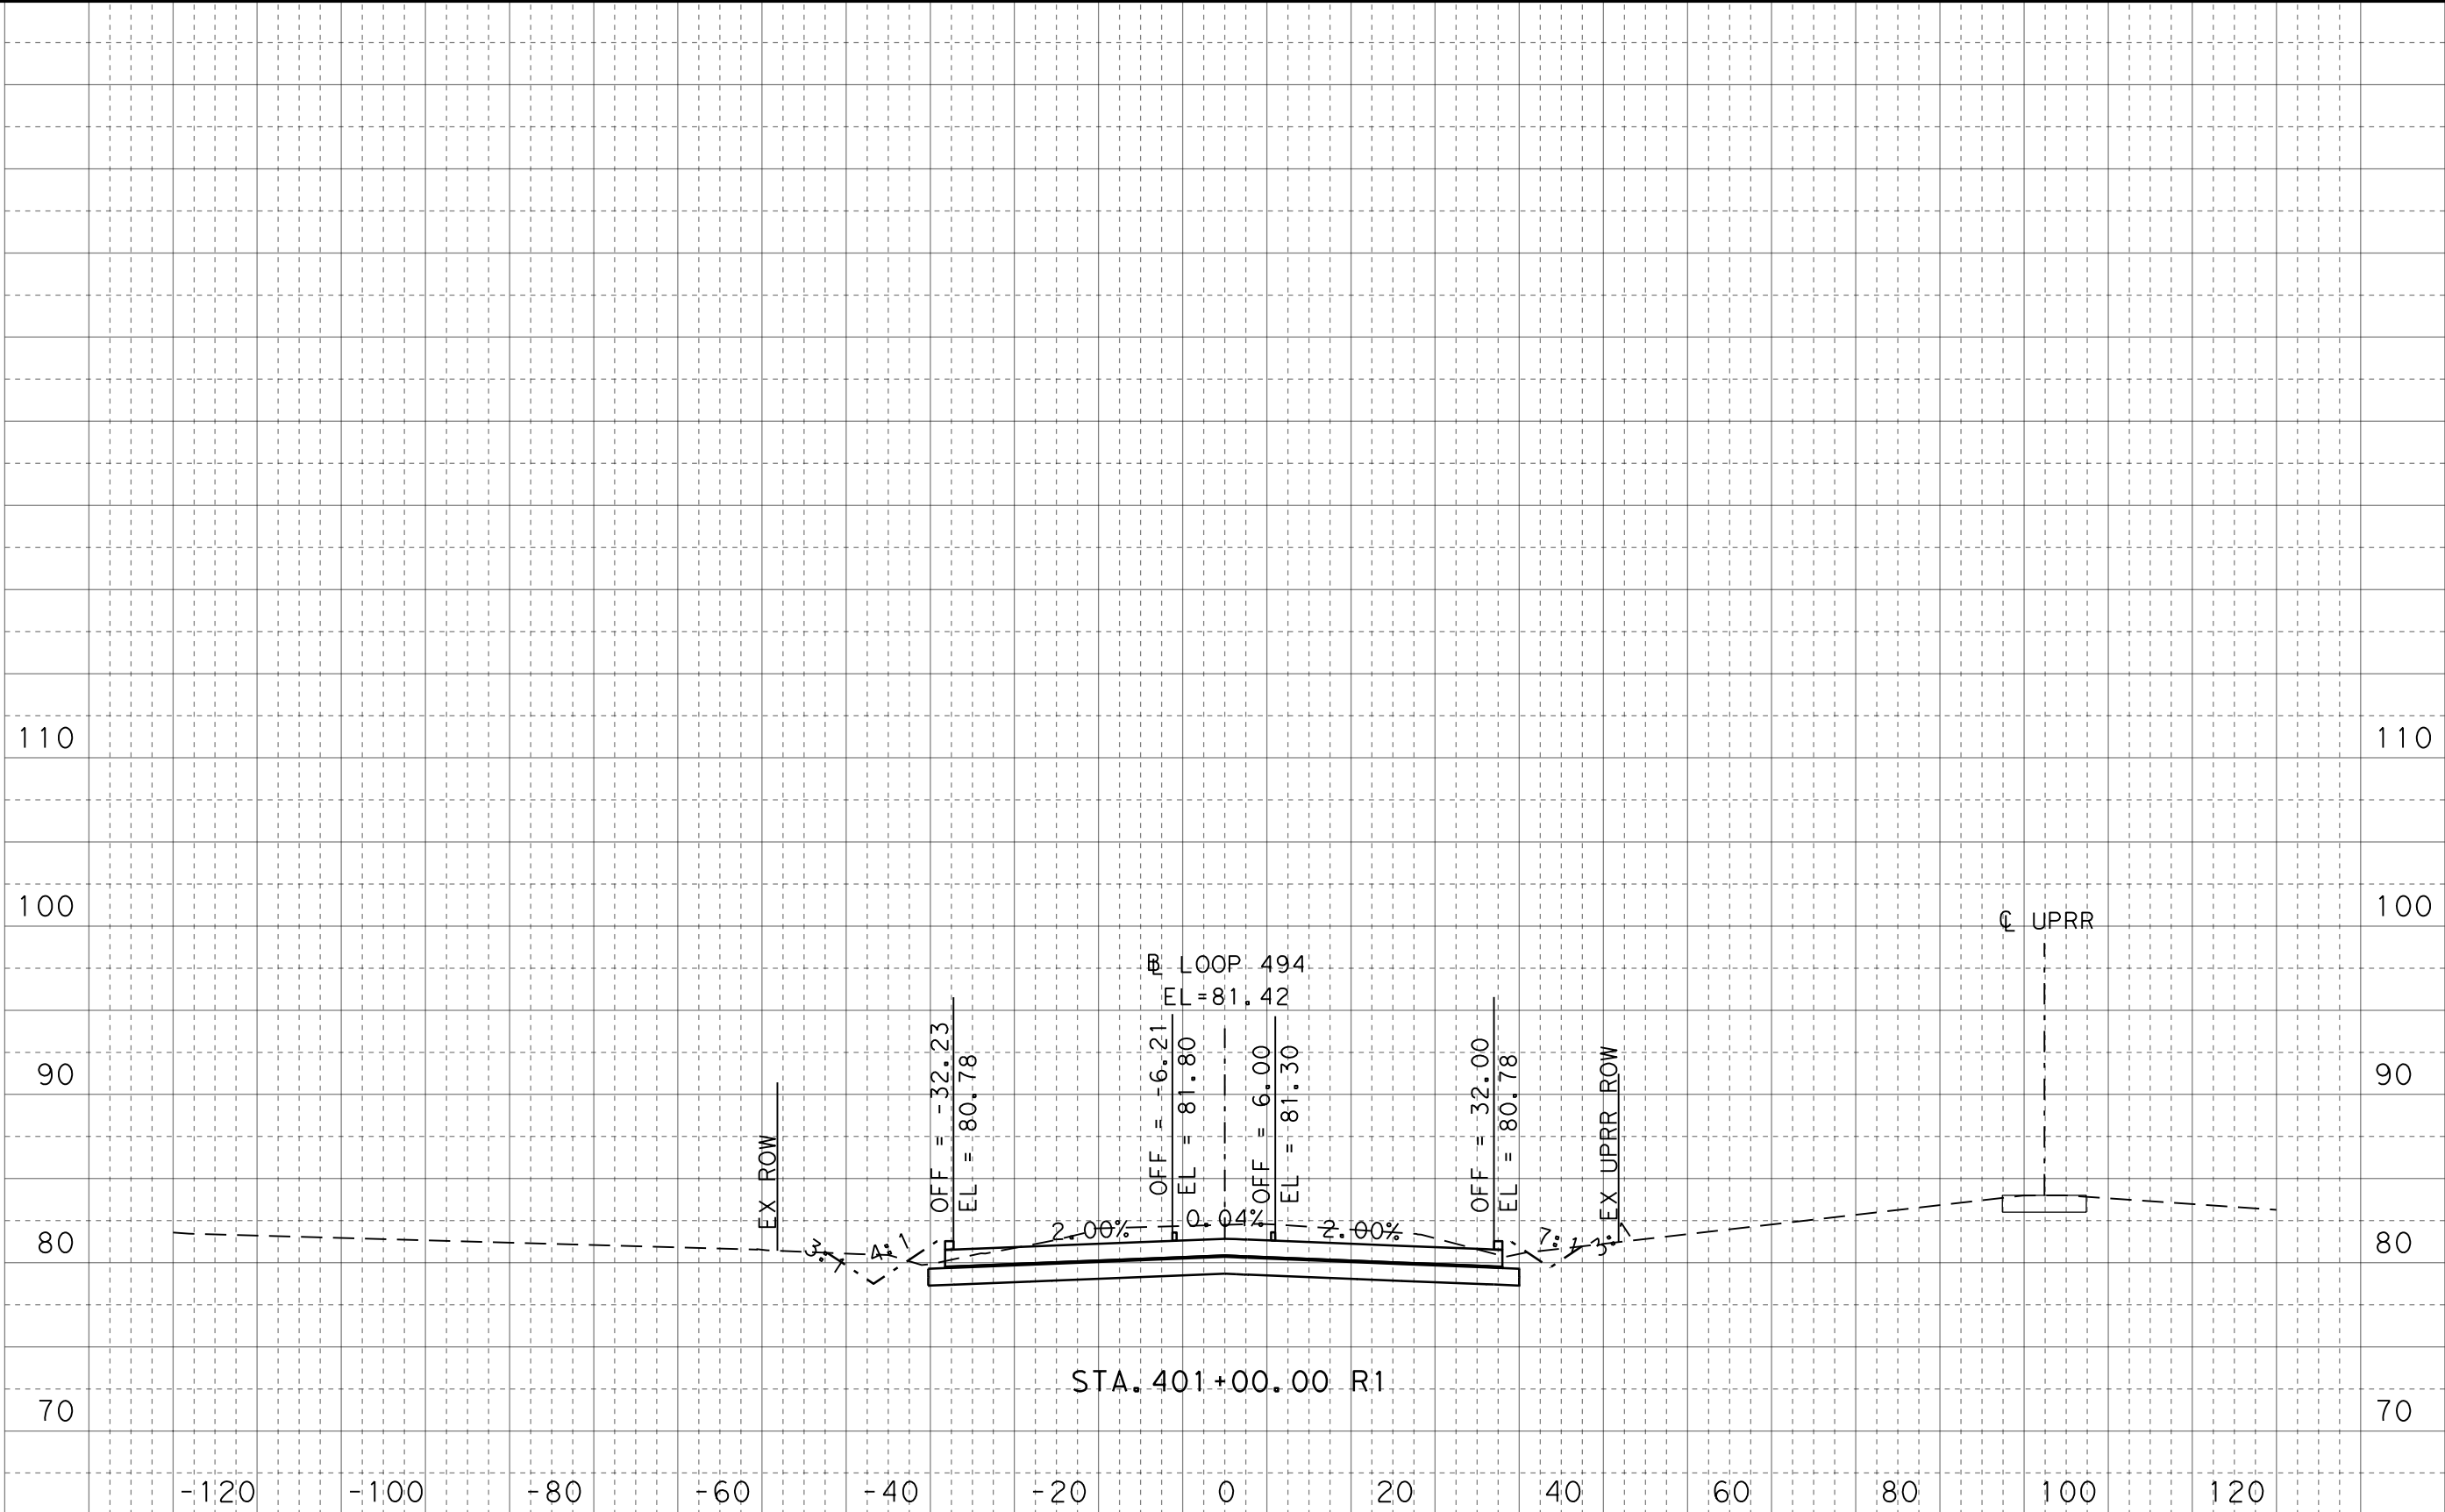

100% SUBMITTAL

FOR INFORMATION ONLY
NOT FOR CONSTRUCTION


HNTB HNTB Corporation
The HNTB Companies
Engineers Architects Planners
TBPE Firm Registration No. 420

CONT	SECT	JOB	HIGHWAY
0912	37	232	NORTH PARK DRIVE
DIST	COUNTY		SHEET NO.
HOU	MONTGOMERY		58


LOOP 494
CROSS SECTIONS

DATE: 3/23/2021 4:01:41 PM
FILE: NP_XSEC_LOOP494.dgn

DW: Ck: Ck: DW: Ck: DW: Ck:

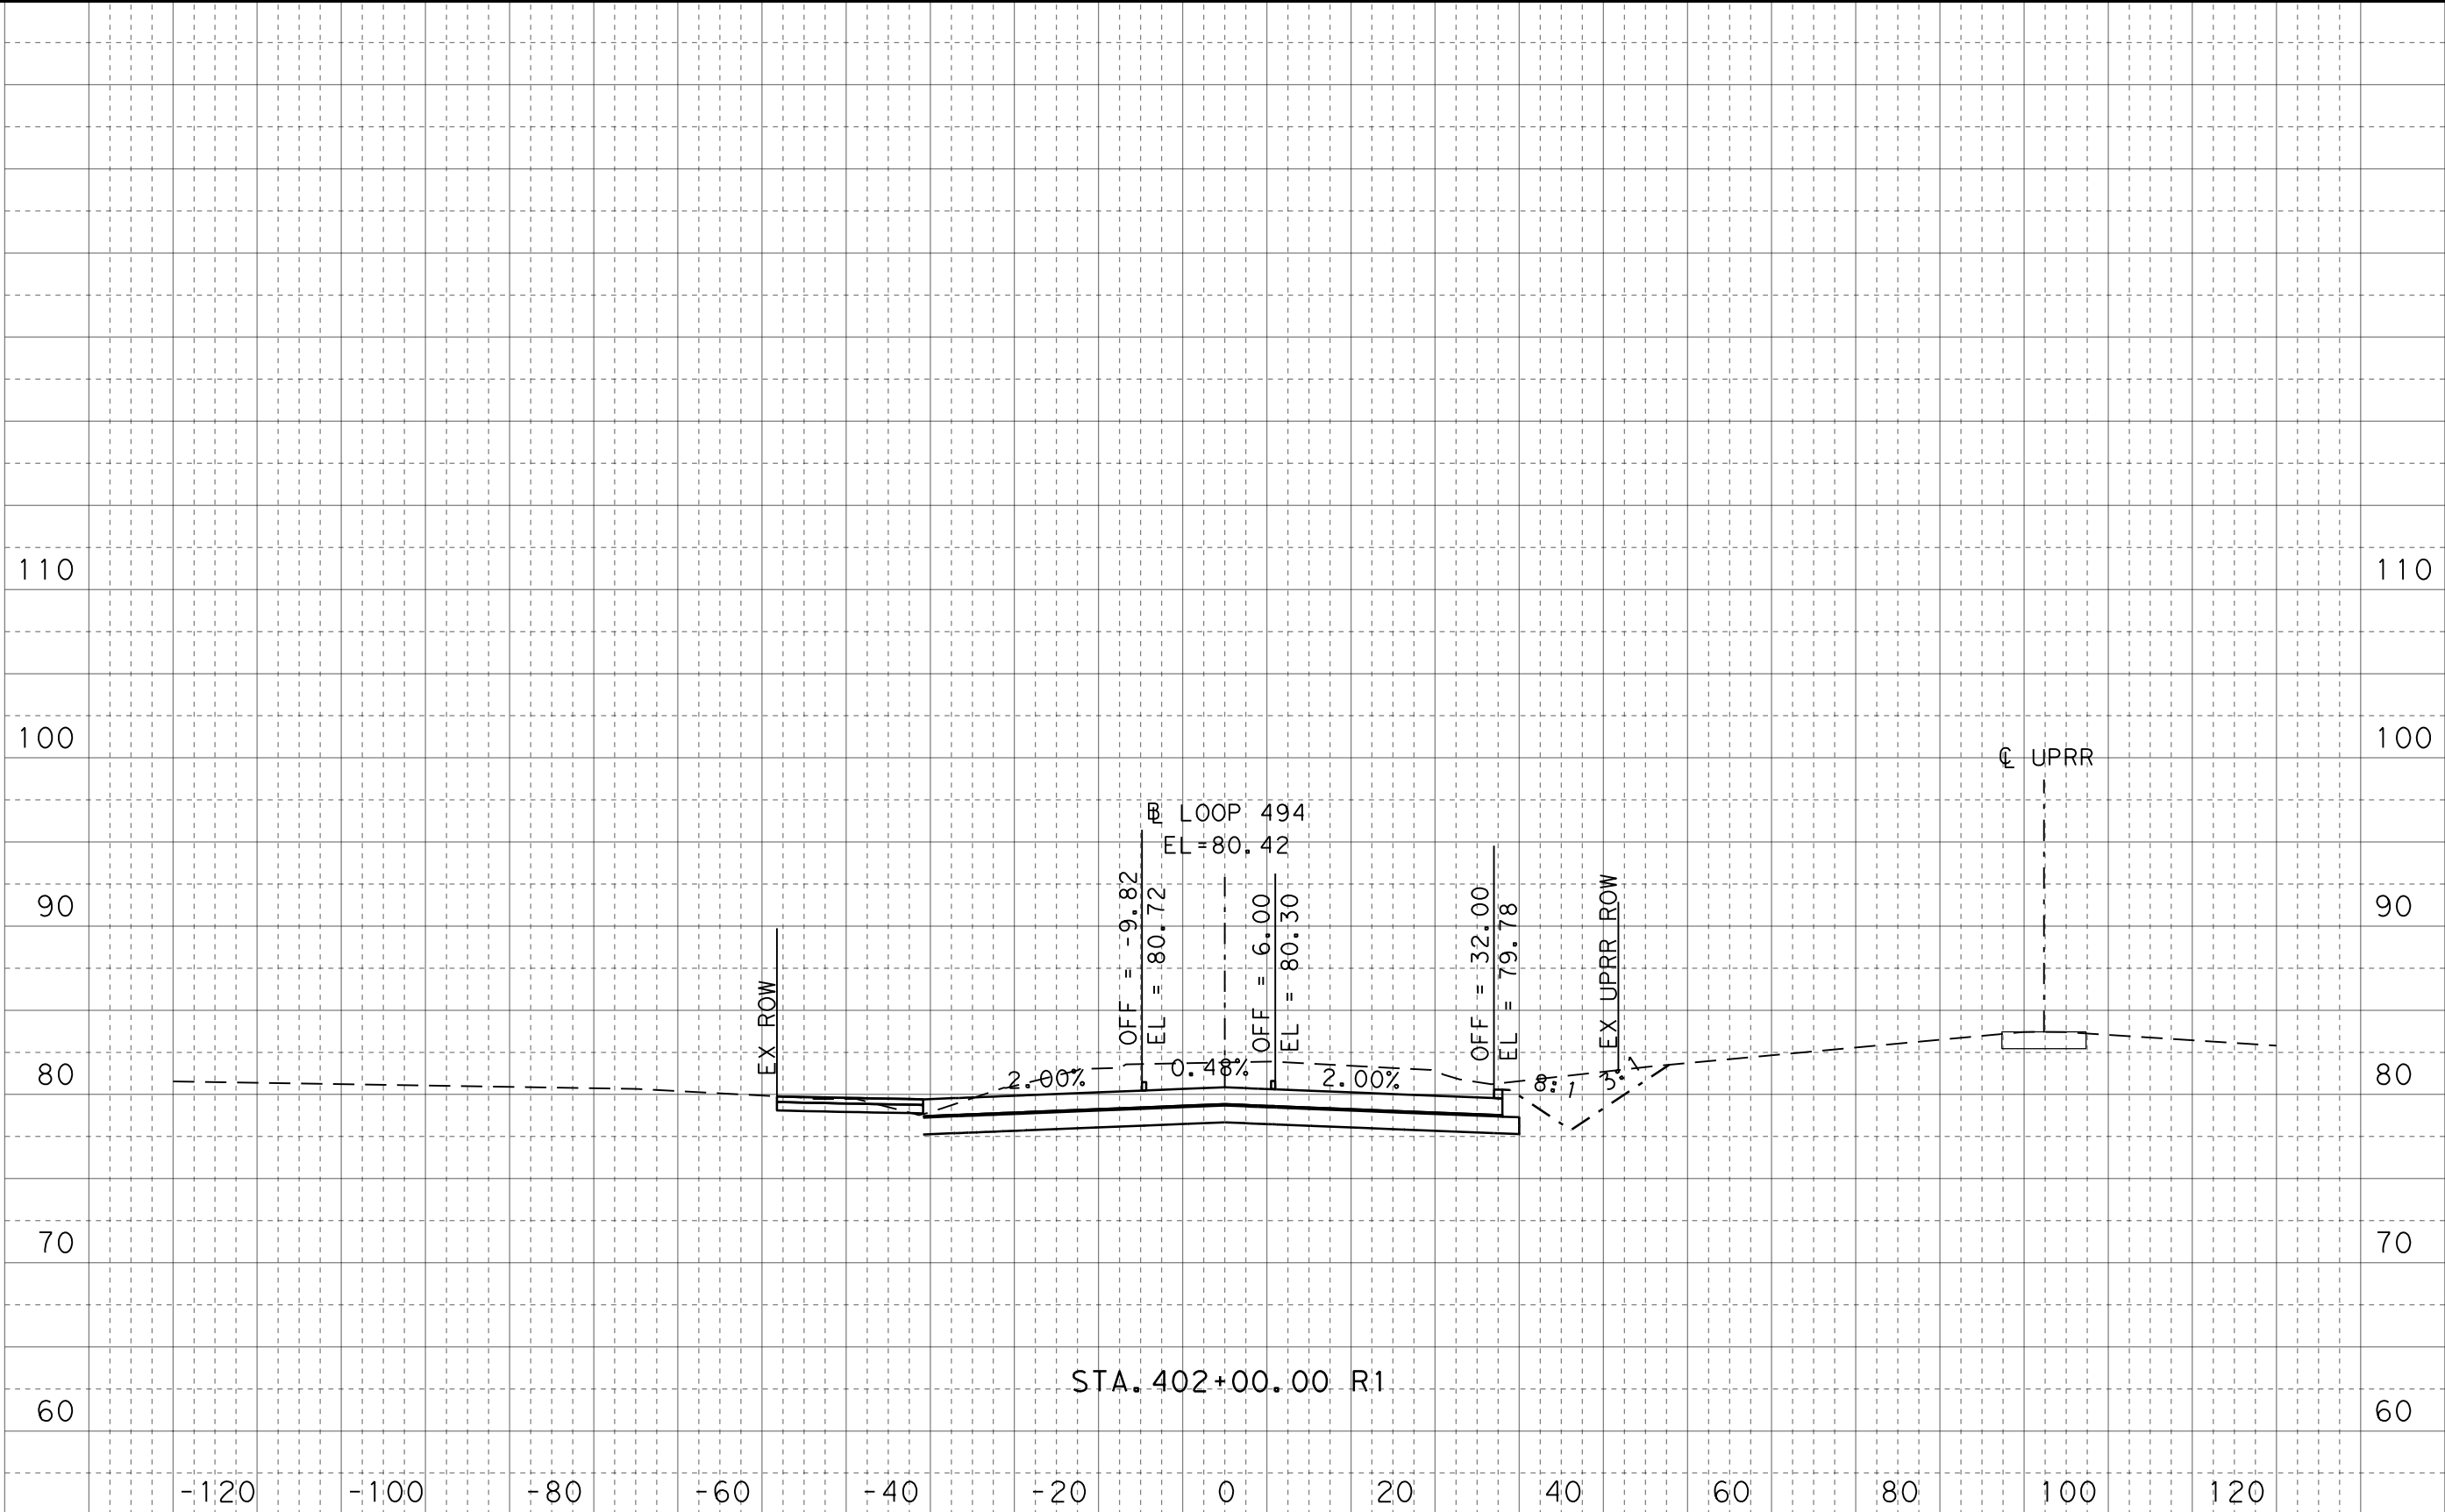

100% SUBMITTAL

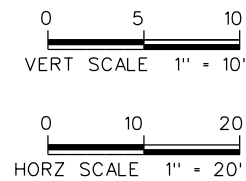

FOR INFORMATION ONLY
NOT FOR CONSTRUCTION


CONT	SECT	JOB	HIGHWAY
0912	37	232	NORTH PARK DRIVE
DIST	COUNTY		SHEET NO.
HOU	MONTGOMERY		59

HNTB HNTB Corporation
The HNTB Companies
Engineers Architects Planners
TBPE Firm Registration No. 420


LOOP 494
CROSS SECTIONS

DATE: 3/23/2021 4:01:56 PM
FILE: NP_XSEC_LOOP494.dgn

DW: Ck: Dw: Ck:

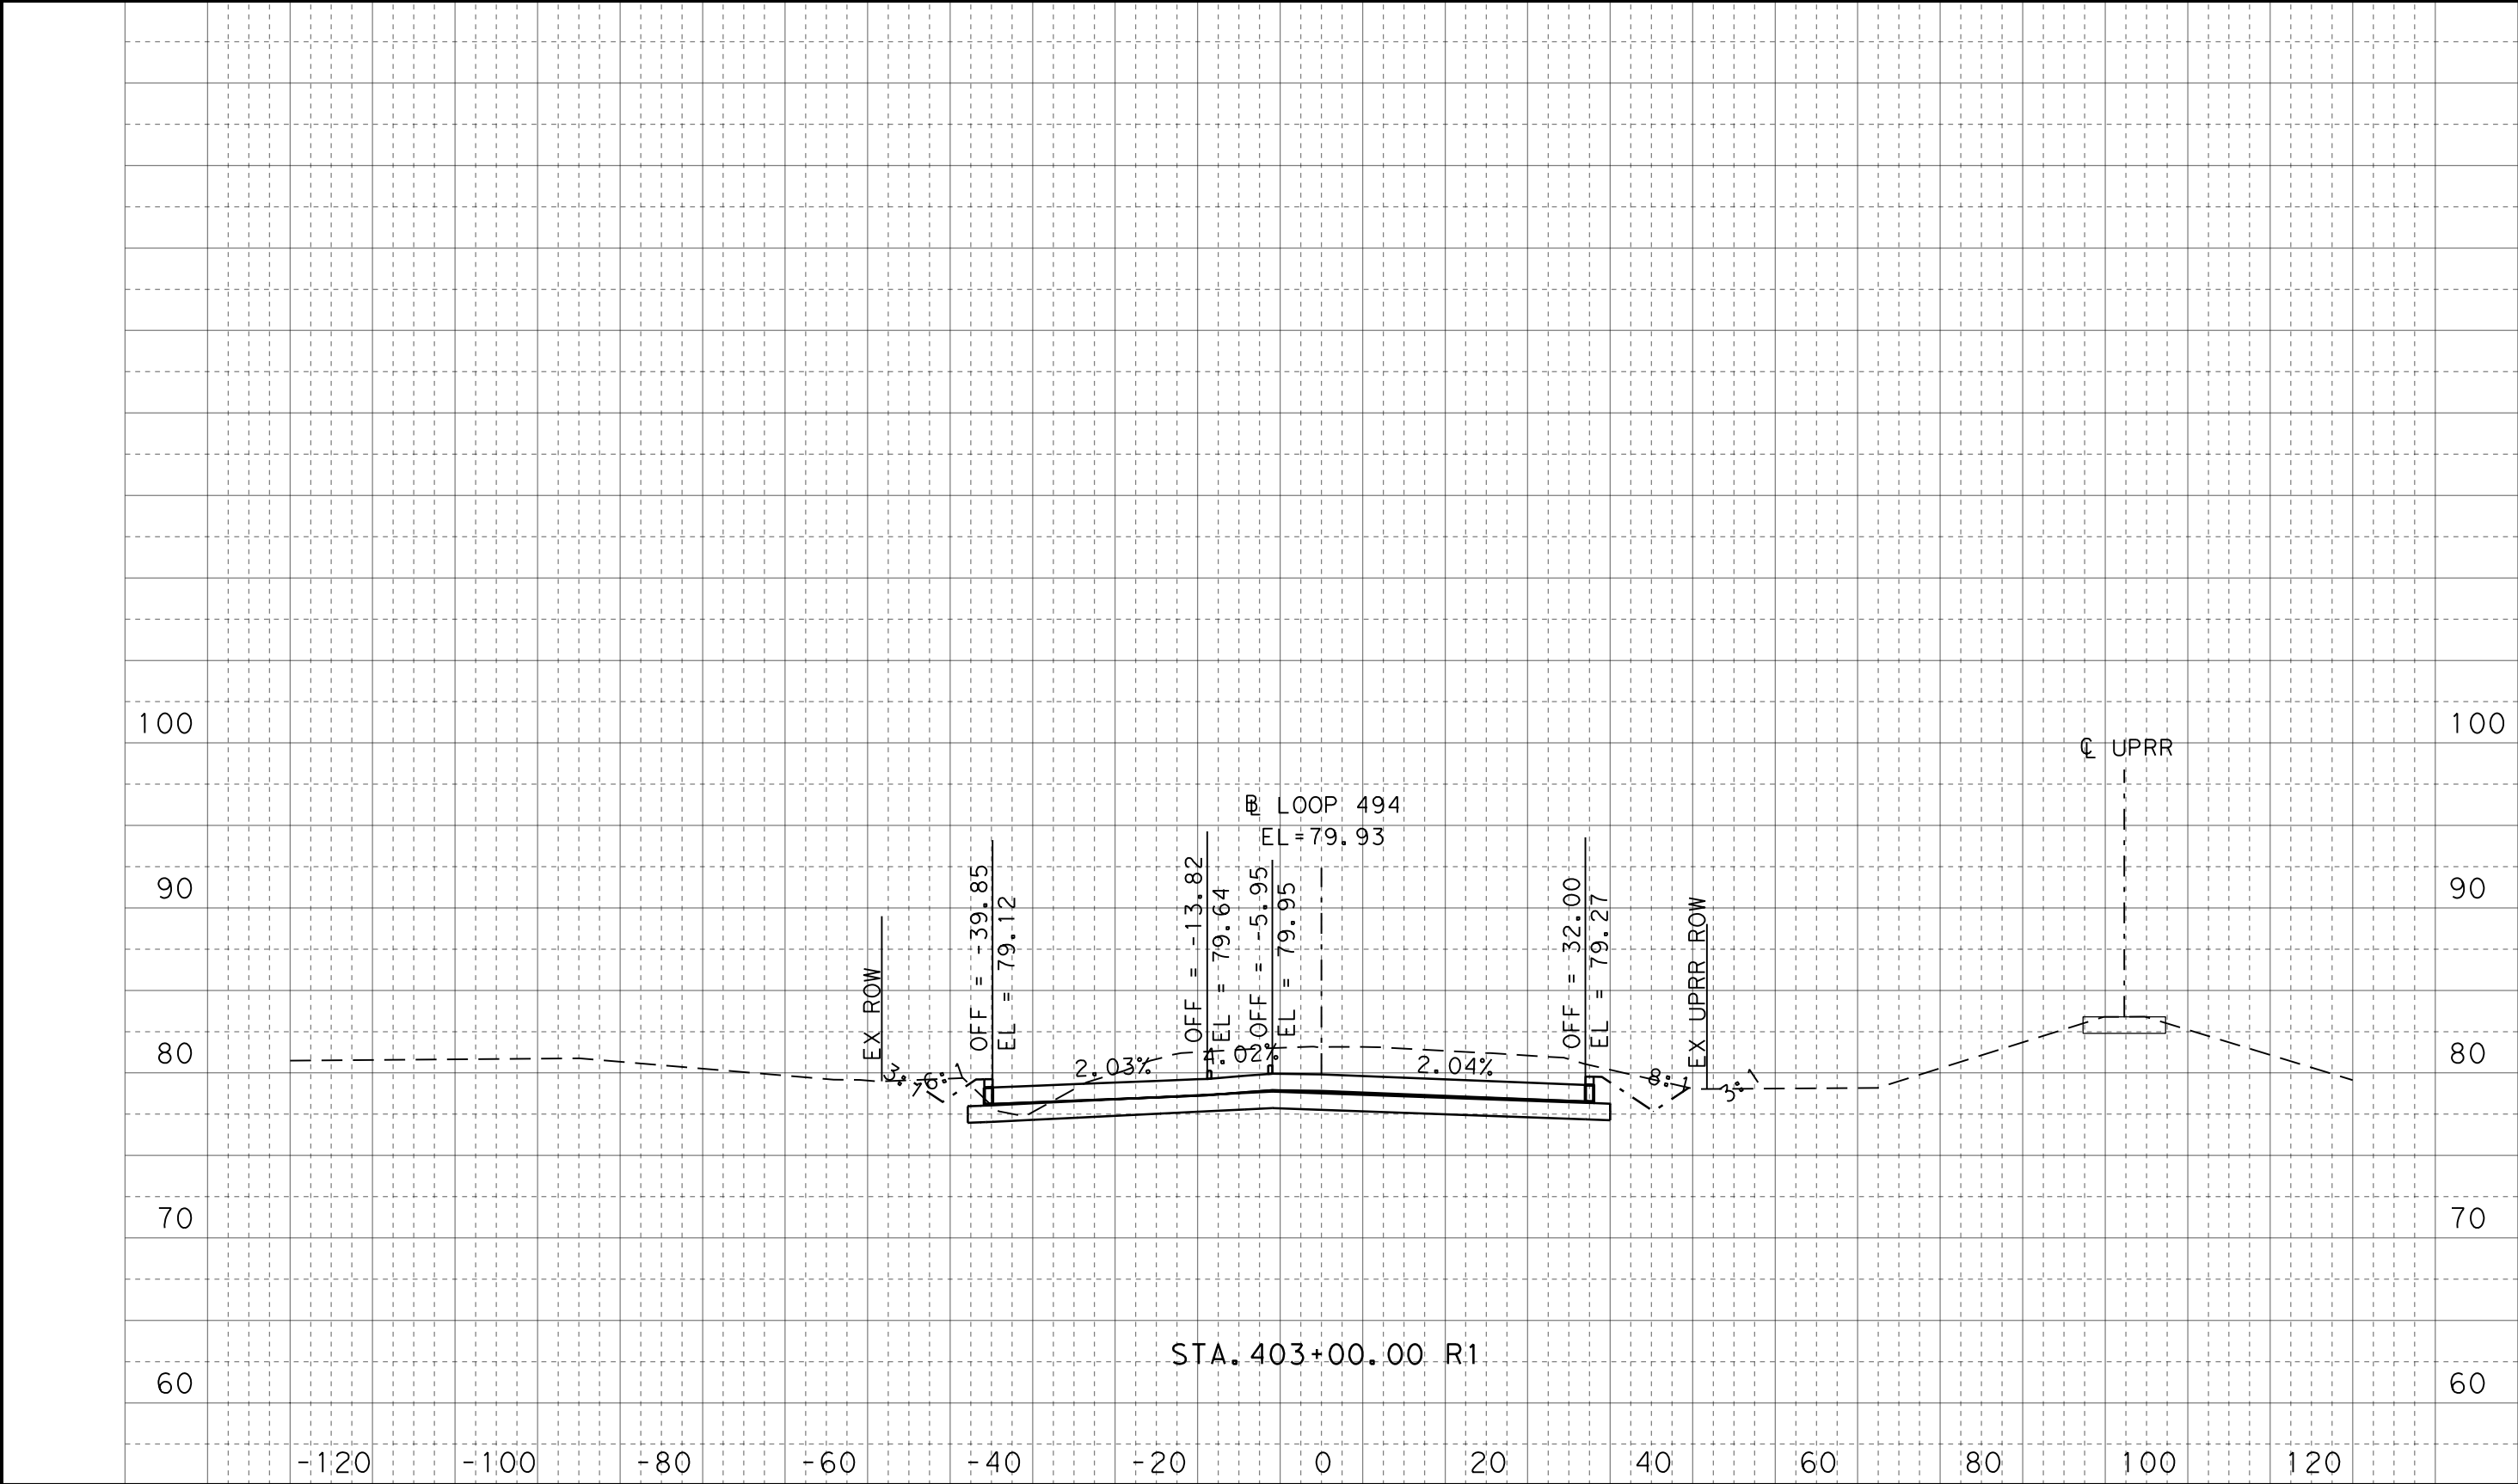

100% SUBMITTAL

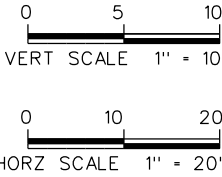



FOR INFORMATION ONLY NOT FOR CONSTRUCTION			
CONT	SECT	JOB	HIGHWAY
0912	37	232	NORTH PARK DRIVE
DIST	COUNTY		SHEET NO.
HOU	MONTGOMERY		60

HNTB HNTB Corporation
The HNTB Companies
Engineers Architects Planners
TBPE Firm Registration No. 420

LOOP 494
CROSS SECTIONS

DATE: 3/23/2021 4:02:06 PM
FILE: NP_XSEC_LOOP494.dgn

Ck:
Dw:
Ck:
Dw:

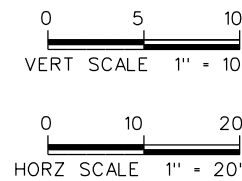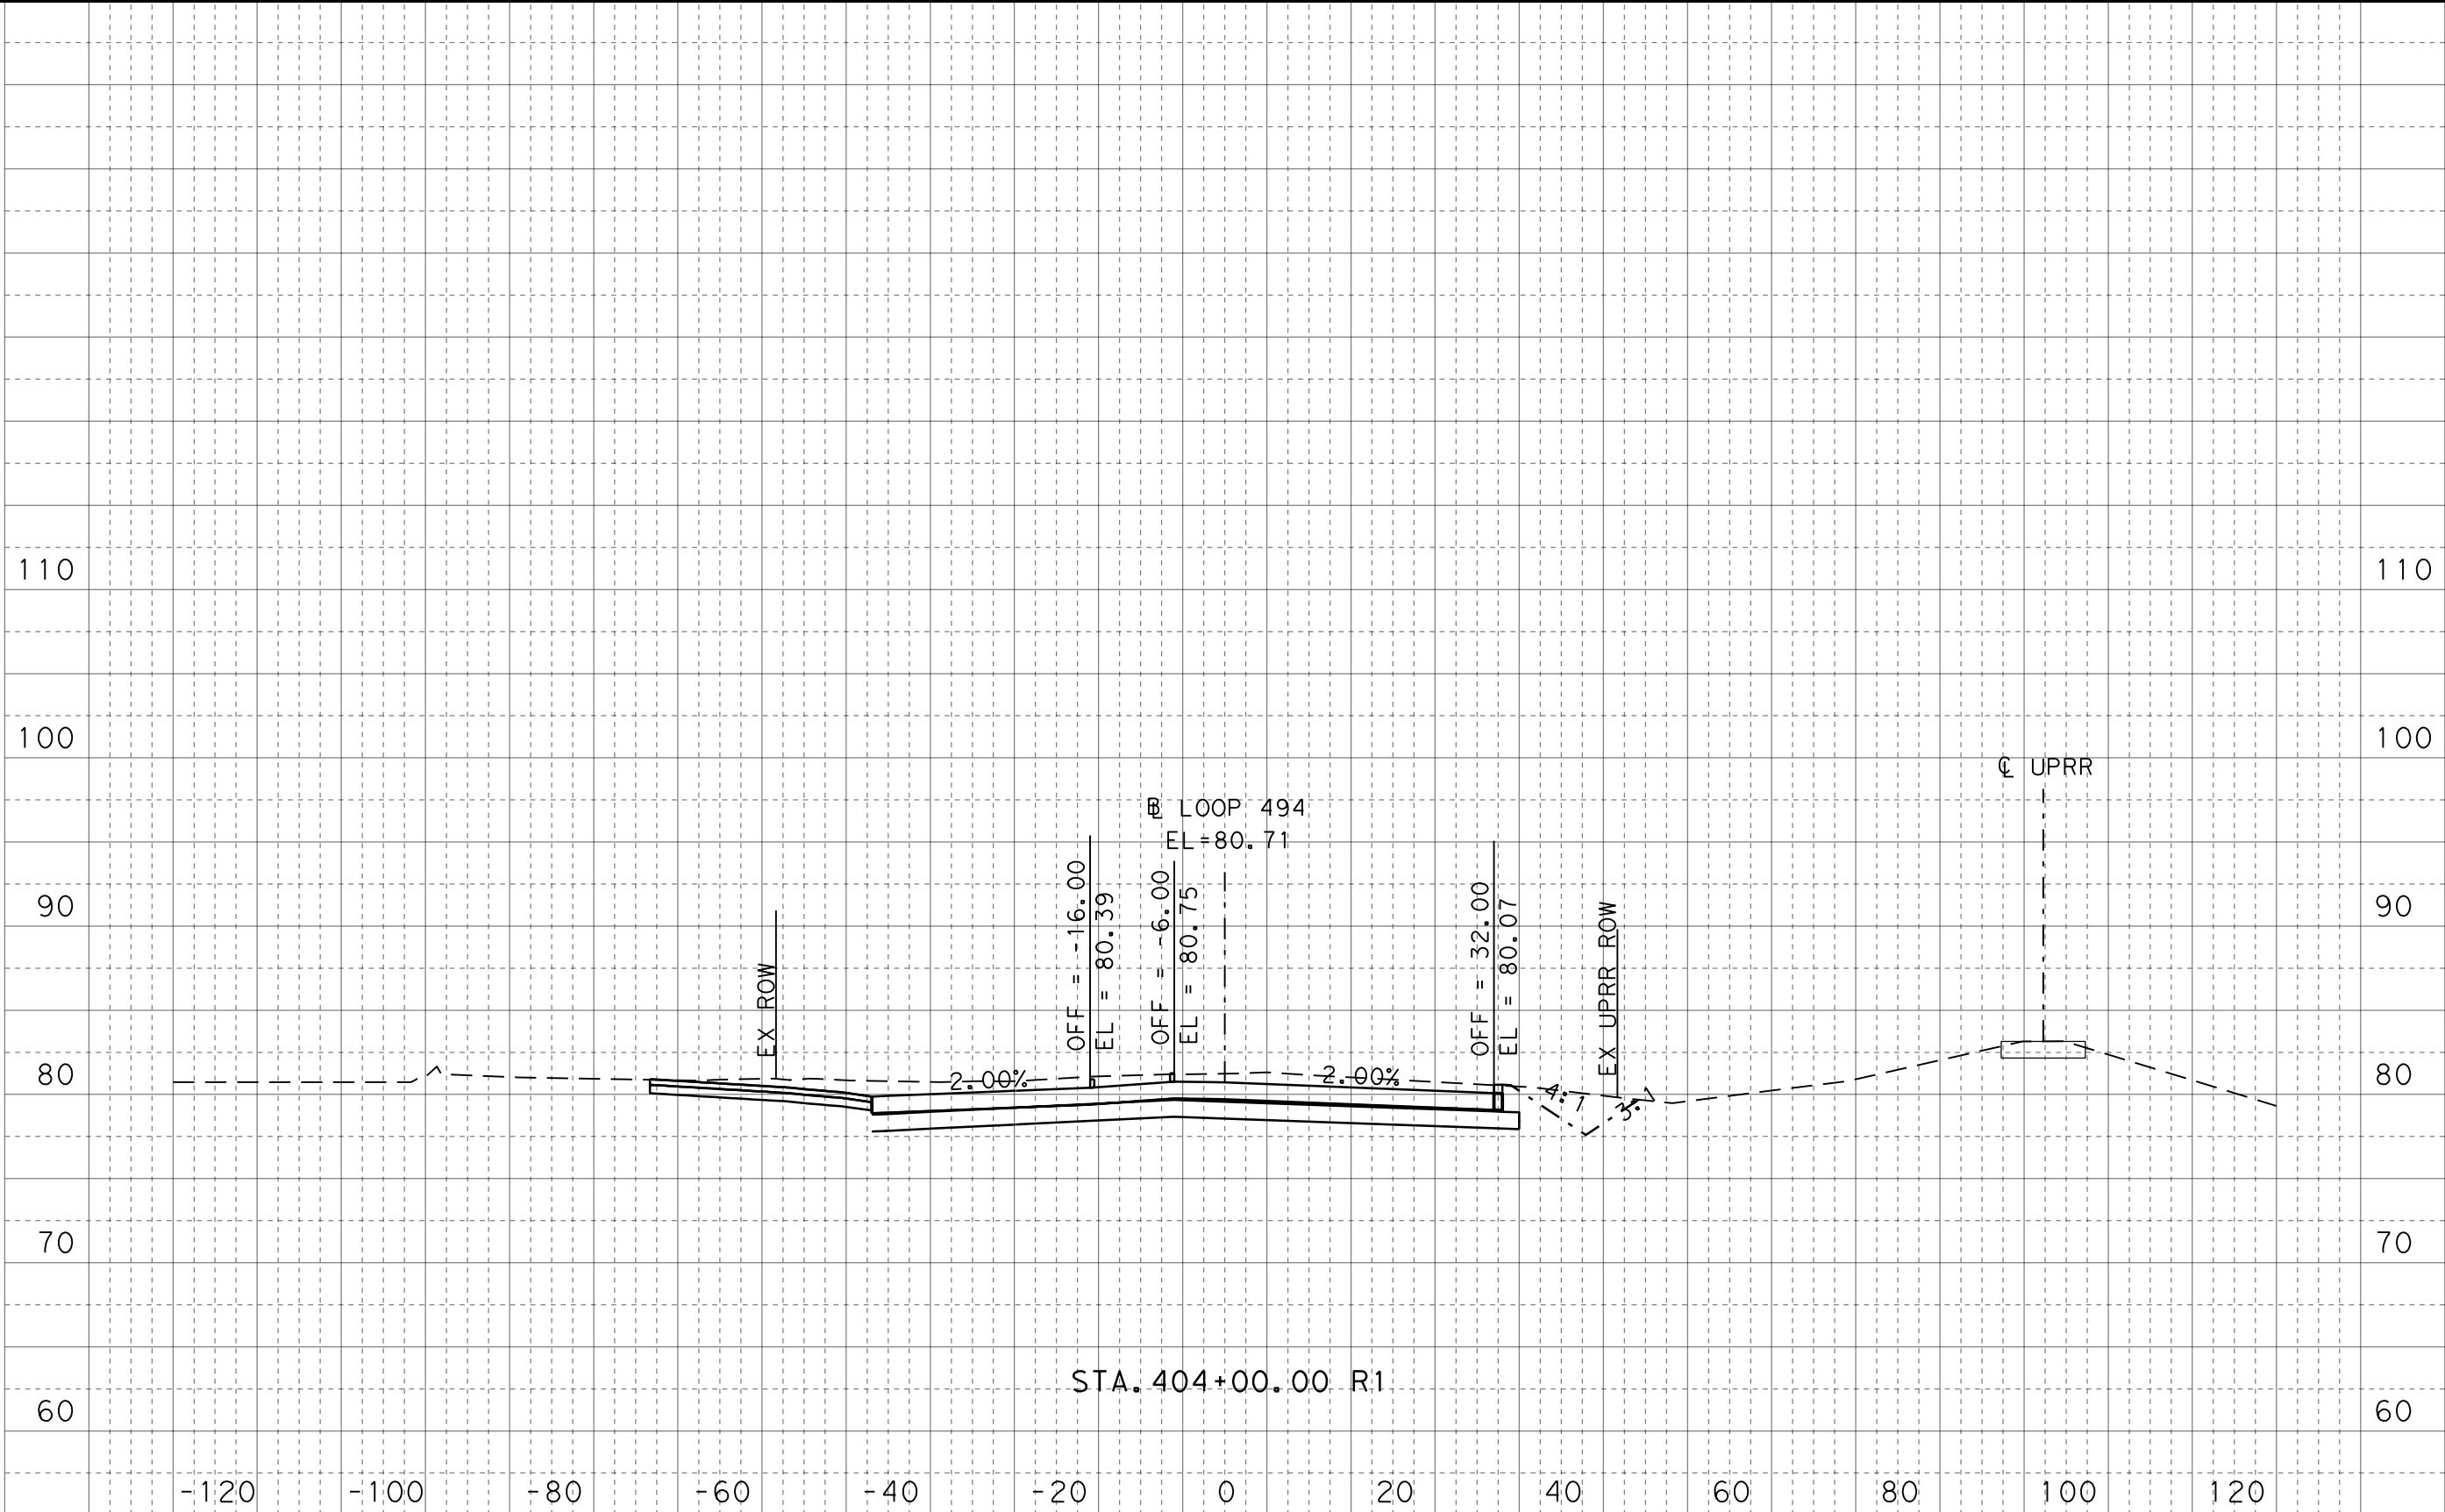

FOR INFORMATION ONLY
NOT FOR CONSTRUCTION

HNTB HNTB Corporation
The HNTB Companies
Engineers Architects Planners
TBPE Firm Registration No. 420


100% SUBMITTAL

CONT	SECT	JOB	HIGHWAY
0912	37	232	NORTH PARK DRIVE
DIST	COUNTY		SHEET NO.
HOU	MONTGOMERY		61

LOOP 494
CROSS SECTIONS

DATE: 3/23/2021 4:02:17 PM
FILE: NP_XSEC_LOOP494.dgn

Dw: Ck: Dw: Ck:

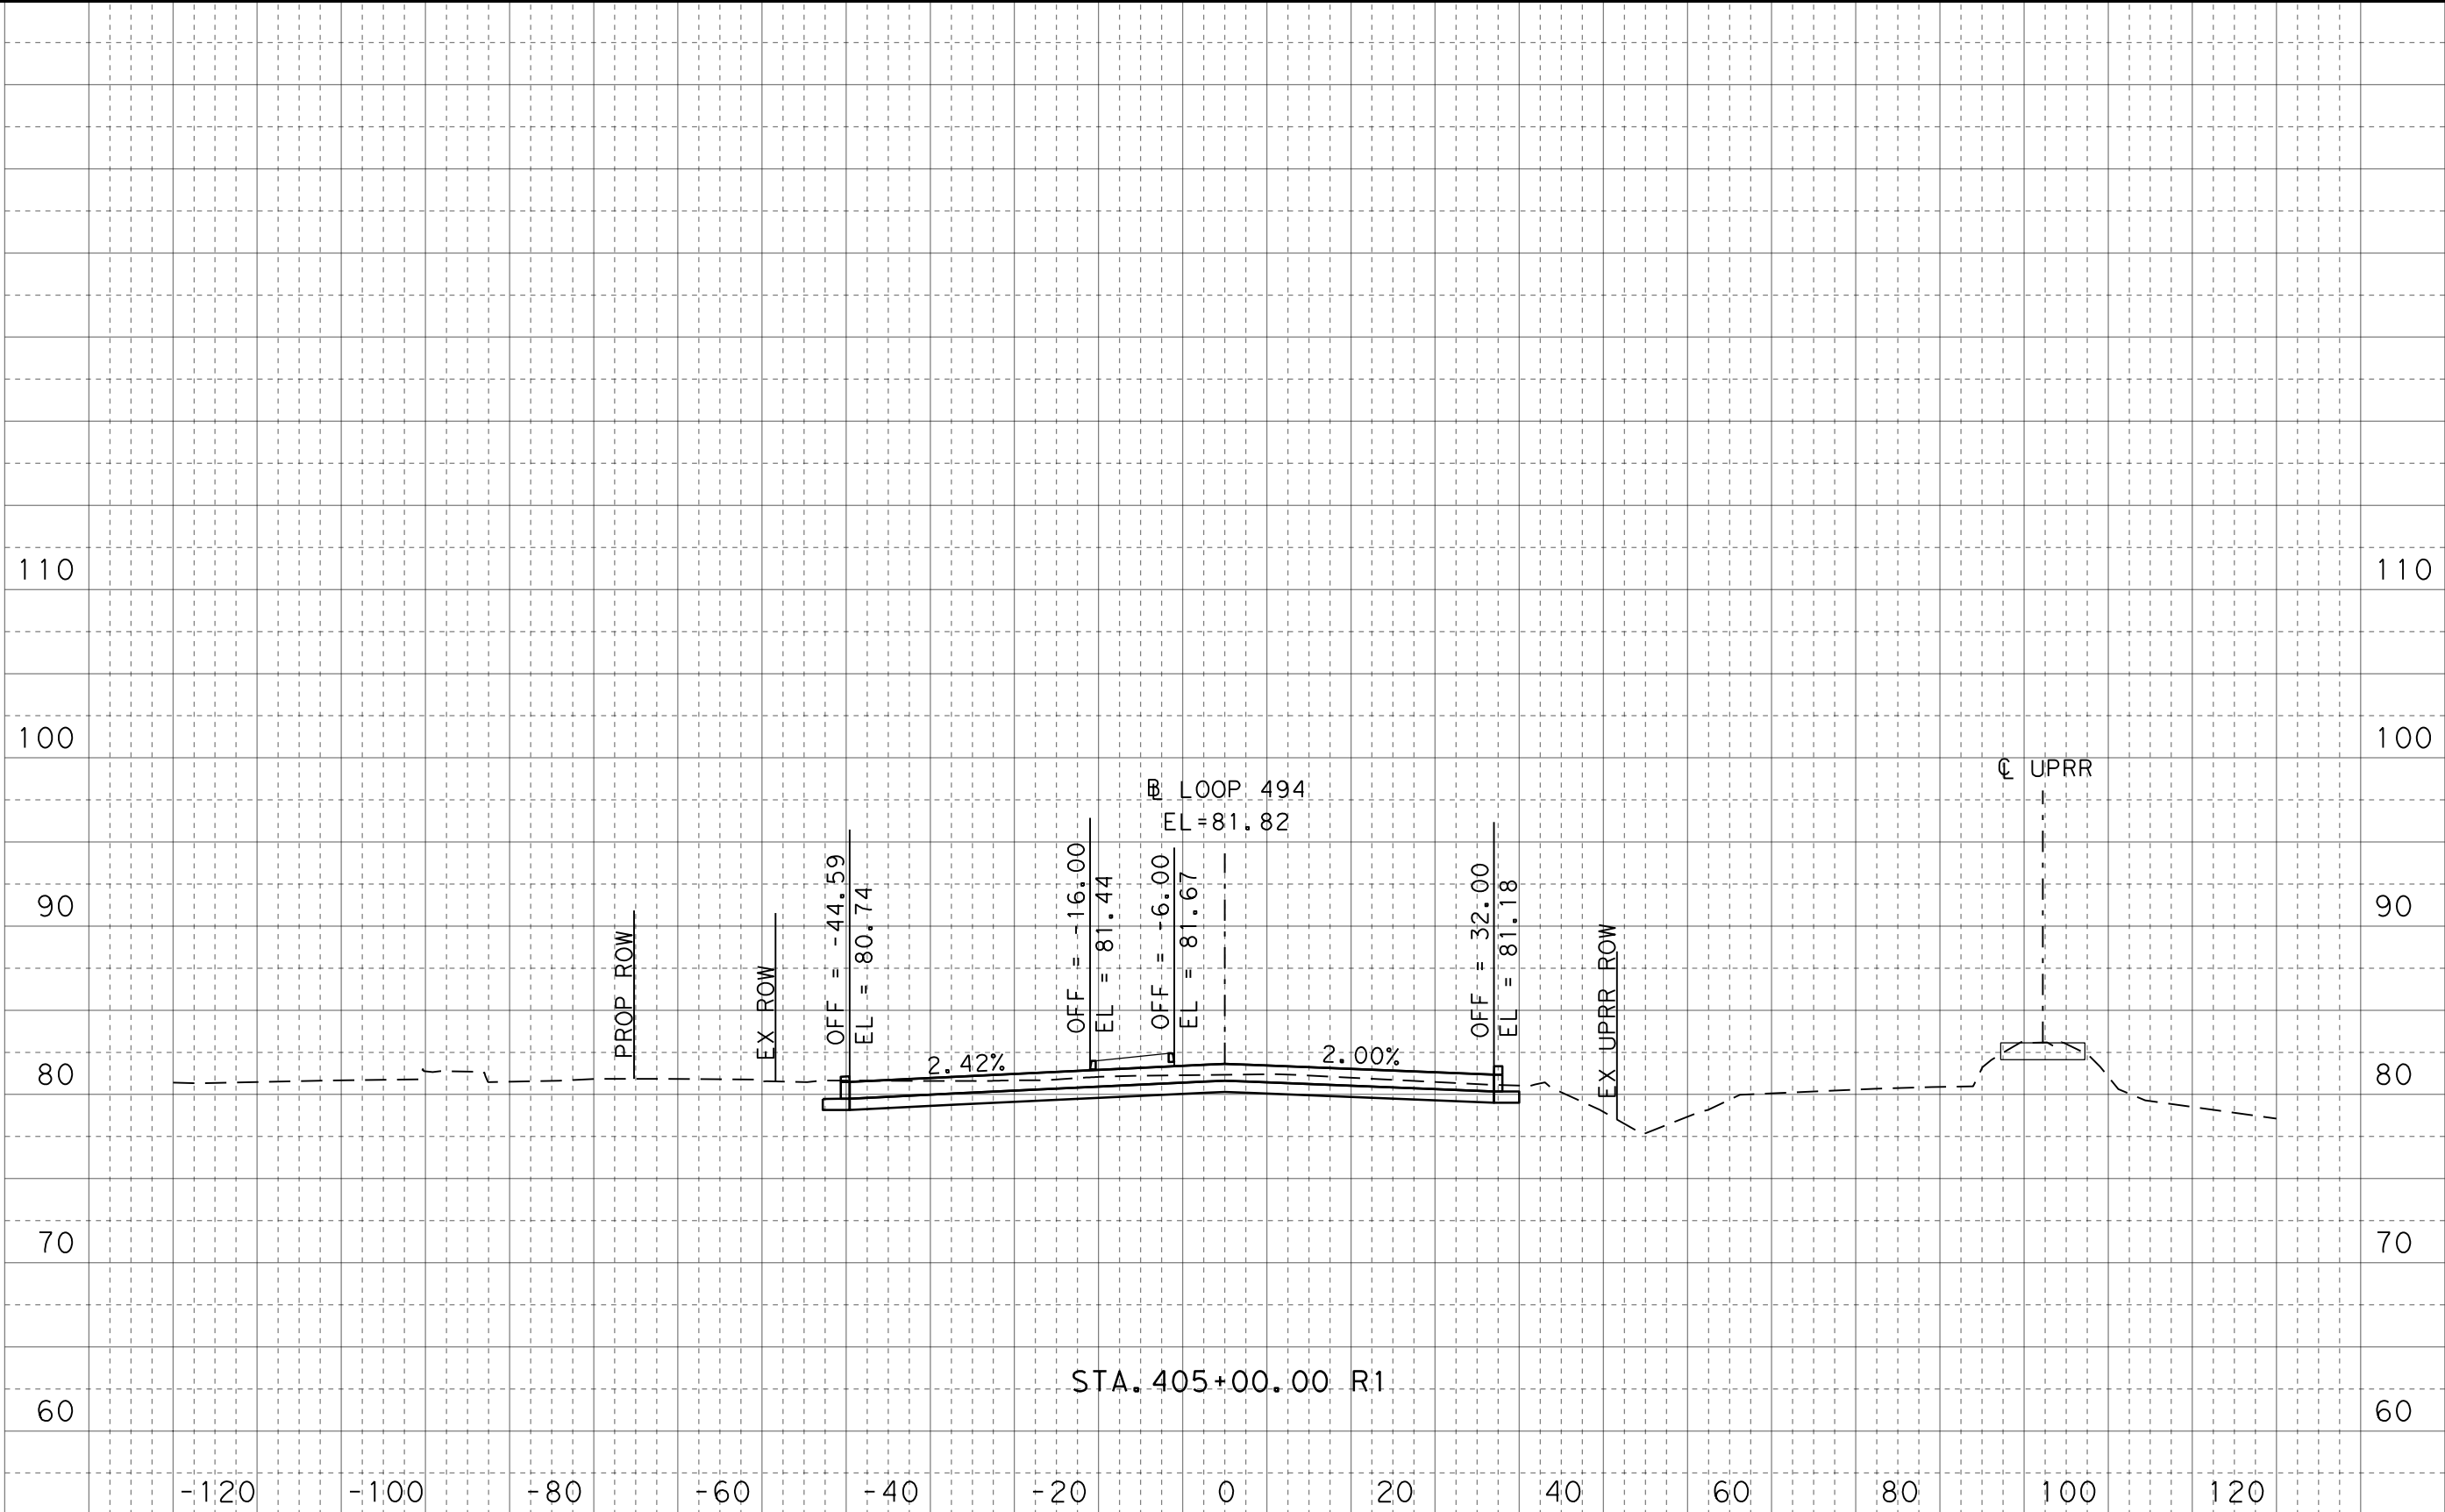

STA. 405+00.00 R1

0 5 10
VERT SCALE 1" = 10'

0 10 20
HORIZ SCALE 1" = 20'

100% SUBMITTAL

FOR INFORMATION ONLY
NOT FOR CONSTRUCTION


HNTB HNTB Corporation
The HNTB Companies
Engineers Architects Planners
TBPE Firm Registration No. 420

CONT	SECT	JOB	HIGHWAY
0912	37	232	NORTH PARK DRIVE
DIST	COUNTY		SHEET NO.
HOU	MONTGOMERY		62


LOOP 494
CROSS SECTIONS

DATE: 3/23/2021 4:02:33 PM
FILE: NP_XSEC_LOOP494.dgn

Ck:
Dw:
Ck:
Dw:

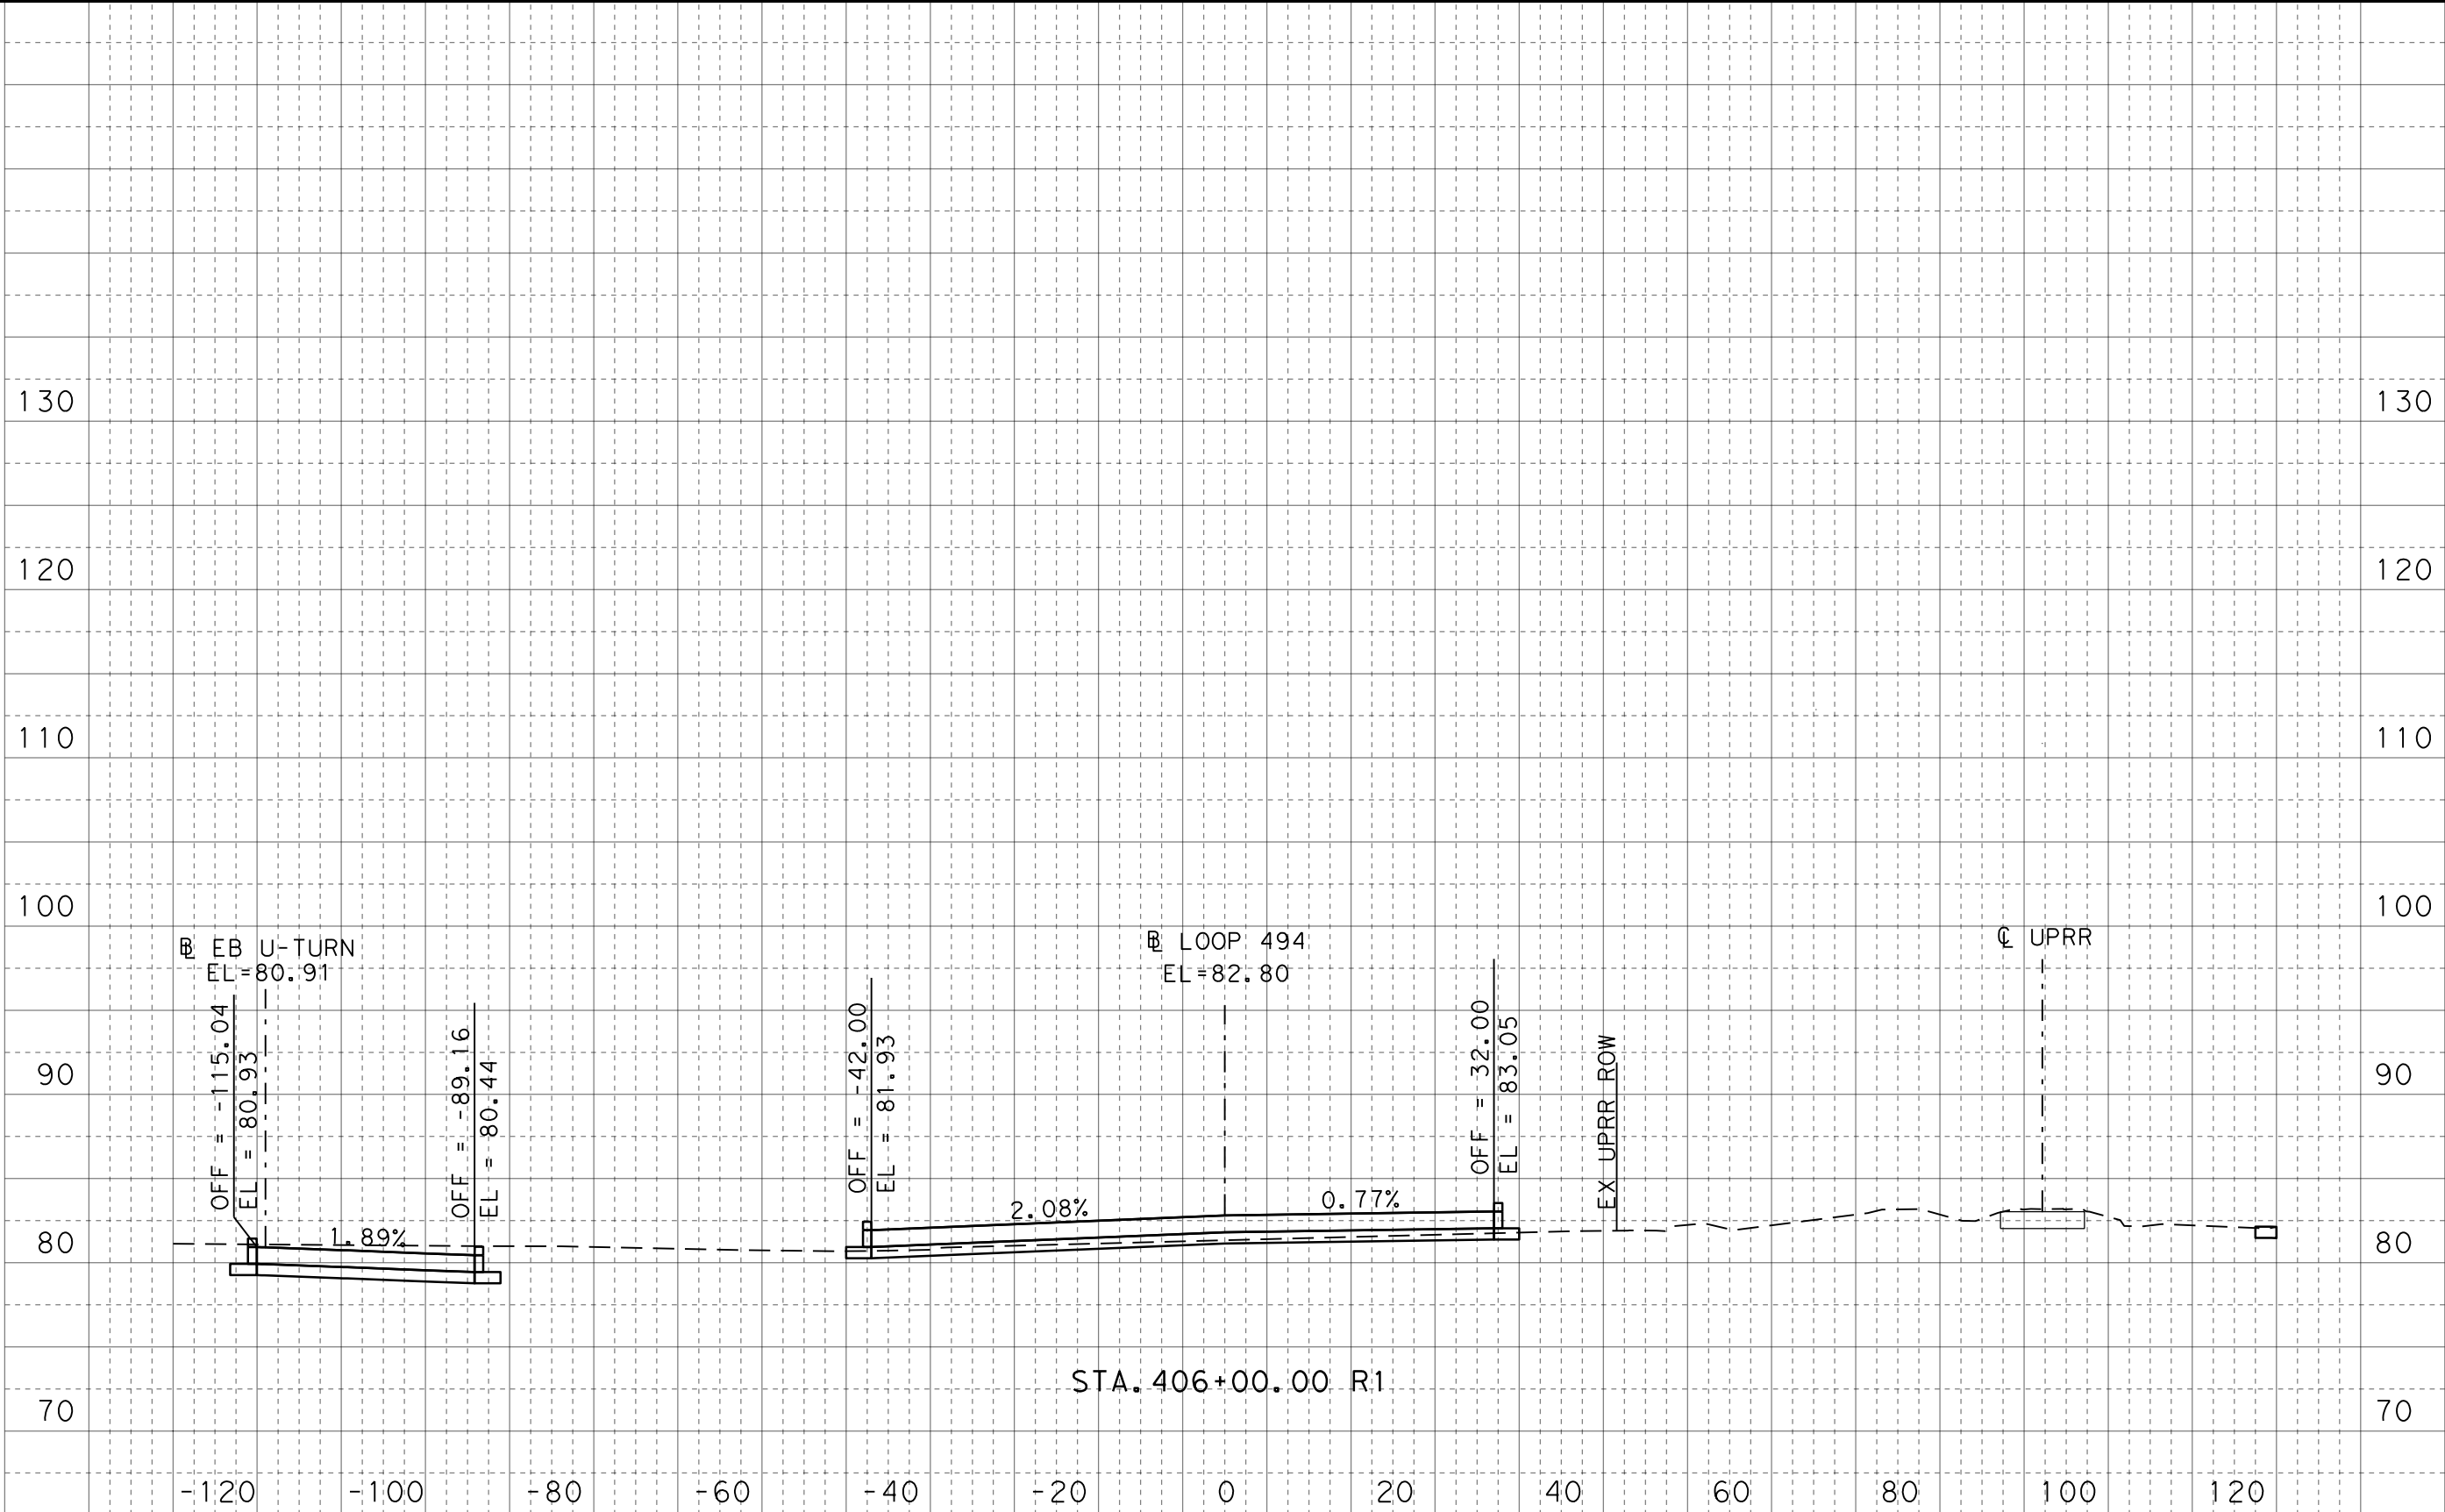

100% SUBMITTAL

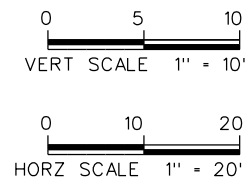

FOR INFORMATION ONLY
NOT FOR CONSTRUCTION


HNTB HNTB Corporation
The HNTB Companies
Engineers Architects Planners
TBPE Firm Registration No. 420

CONT	SECT	JOB	HIGHWAY
0912	37	232	NORTH PARK DRIVE
DIST	COUNTY		SHEET NO.
HOU	MONTGOMERY		63

LOOP 494
CROSS SECTIONS

DATE: 3/23/2021 4:02:42 PM
FILE: NP_XSEC_LOOP494.dgn

Ck:
Dw:
Ck:
Dw:

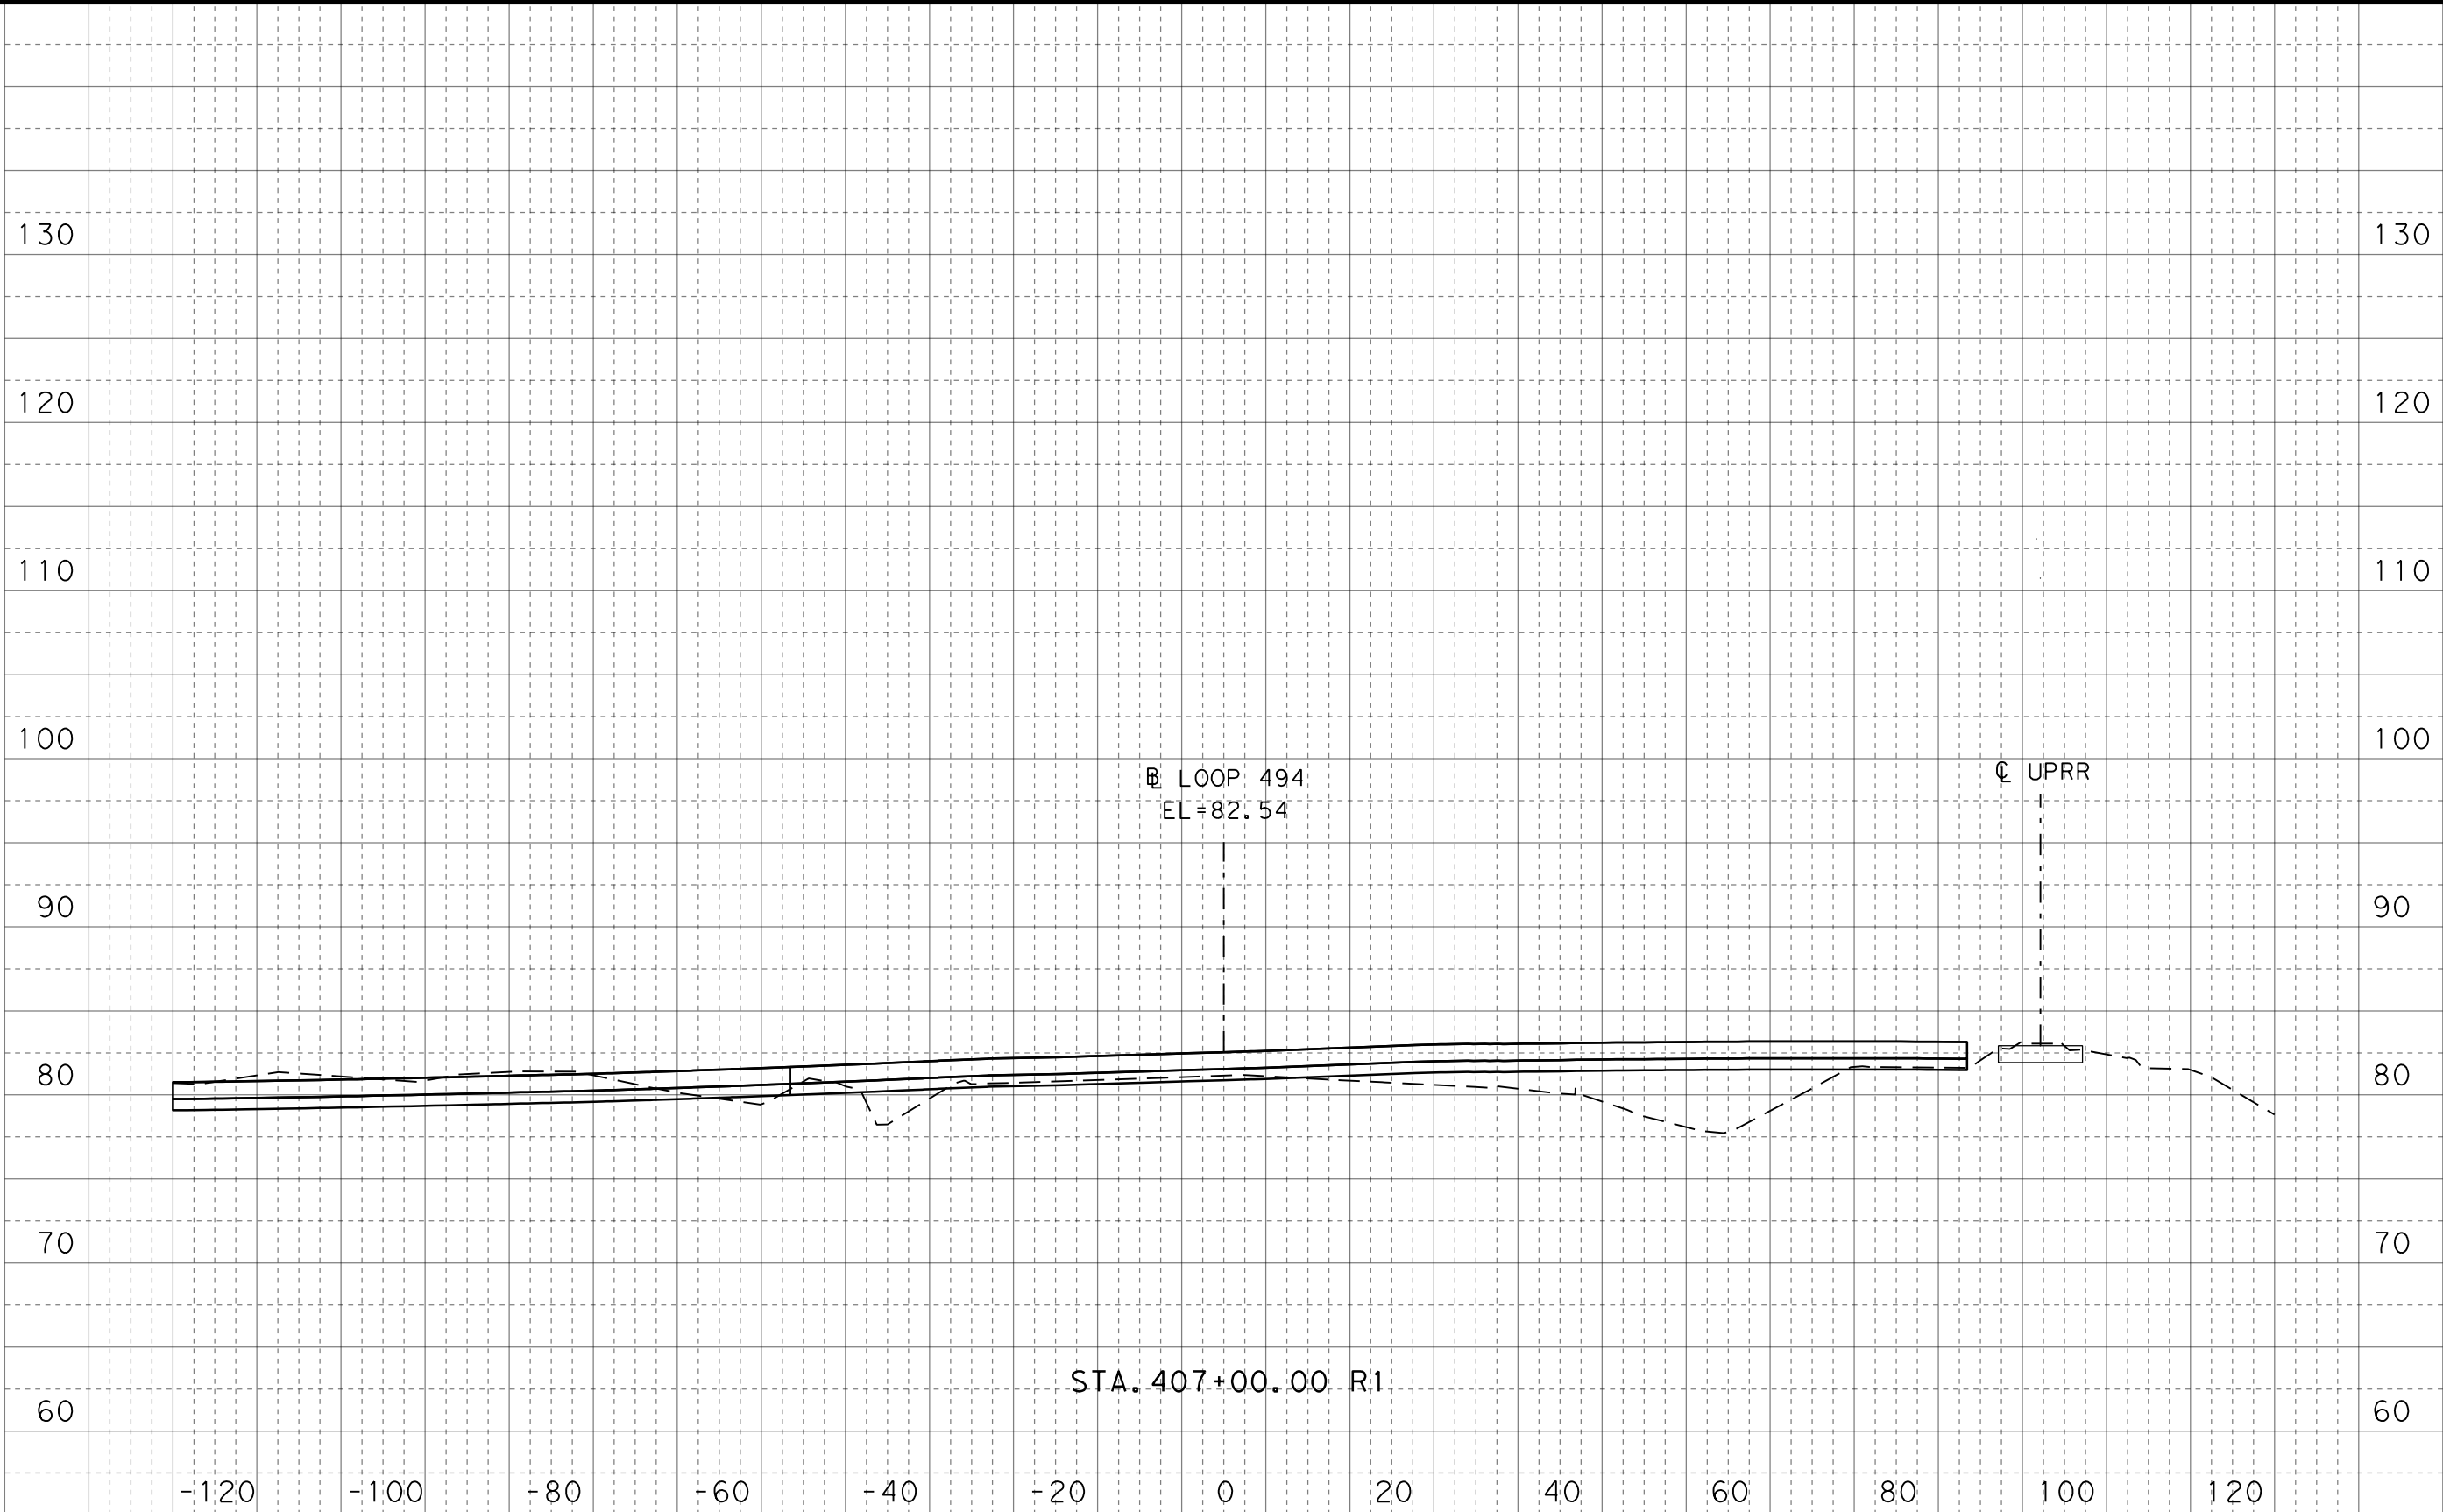

0 5 10
VERT SCALE 1" = 10'

0 10 20
HORZ SCALE 1" = 20'

FOR INFORMATION ONLY
NOT FOR CONSTRUCTION

HNTB HNTB Corporation
The HNTB Companies
Engineers Architects Planners
TBPE Firm Registration No. 420


100% SUBMITTAL

CONT	SECT	JOB	HIGHWAY
0912	37	232	NORTH PARK DRIVE
DIST	COUNTY		SHEET NO.
HOU	MONTGOMERY		64


LOOP 494
CROSS SECTIONS

DATE: 3/24/2021 9:48:13 AM
FILE: NP_XSEC_LOOP494.dgn

Ck:
Dw:
Ck:
Dw:

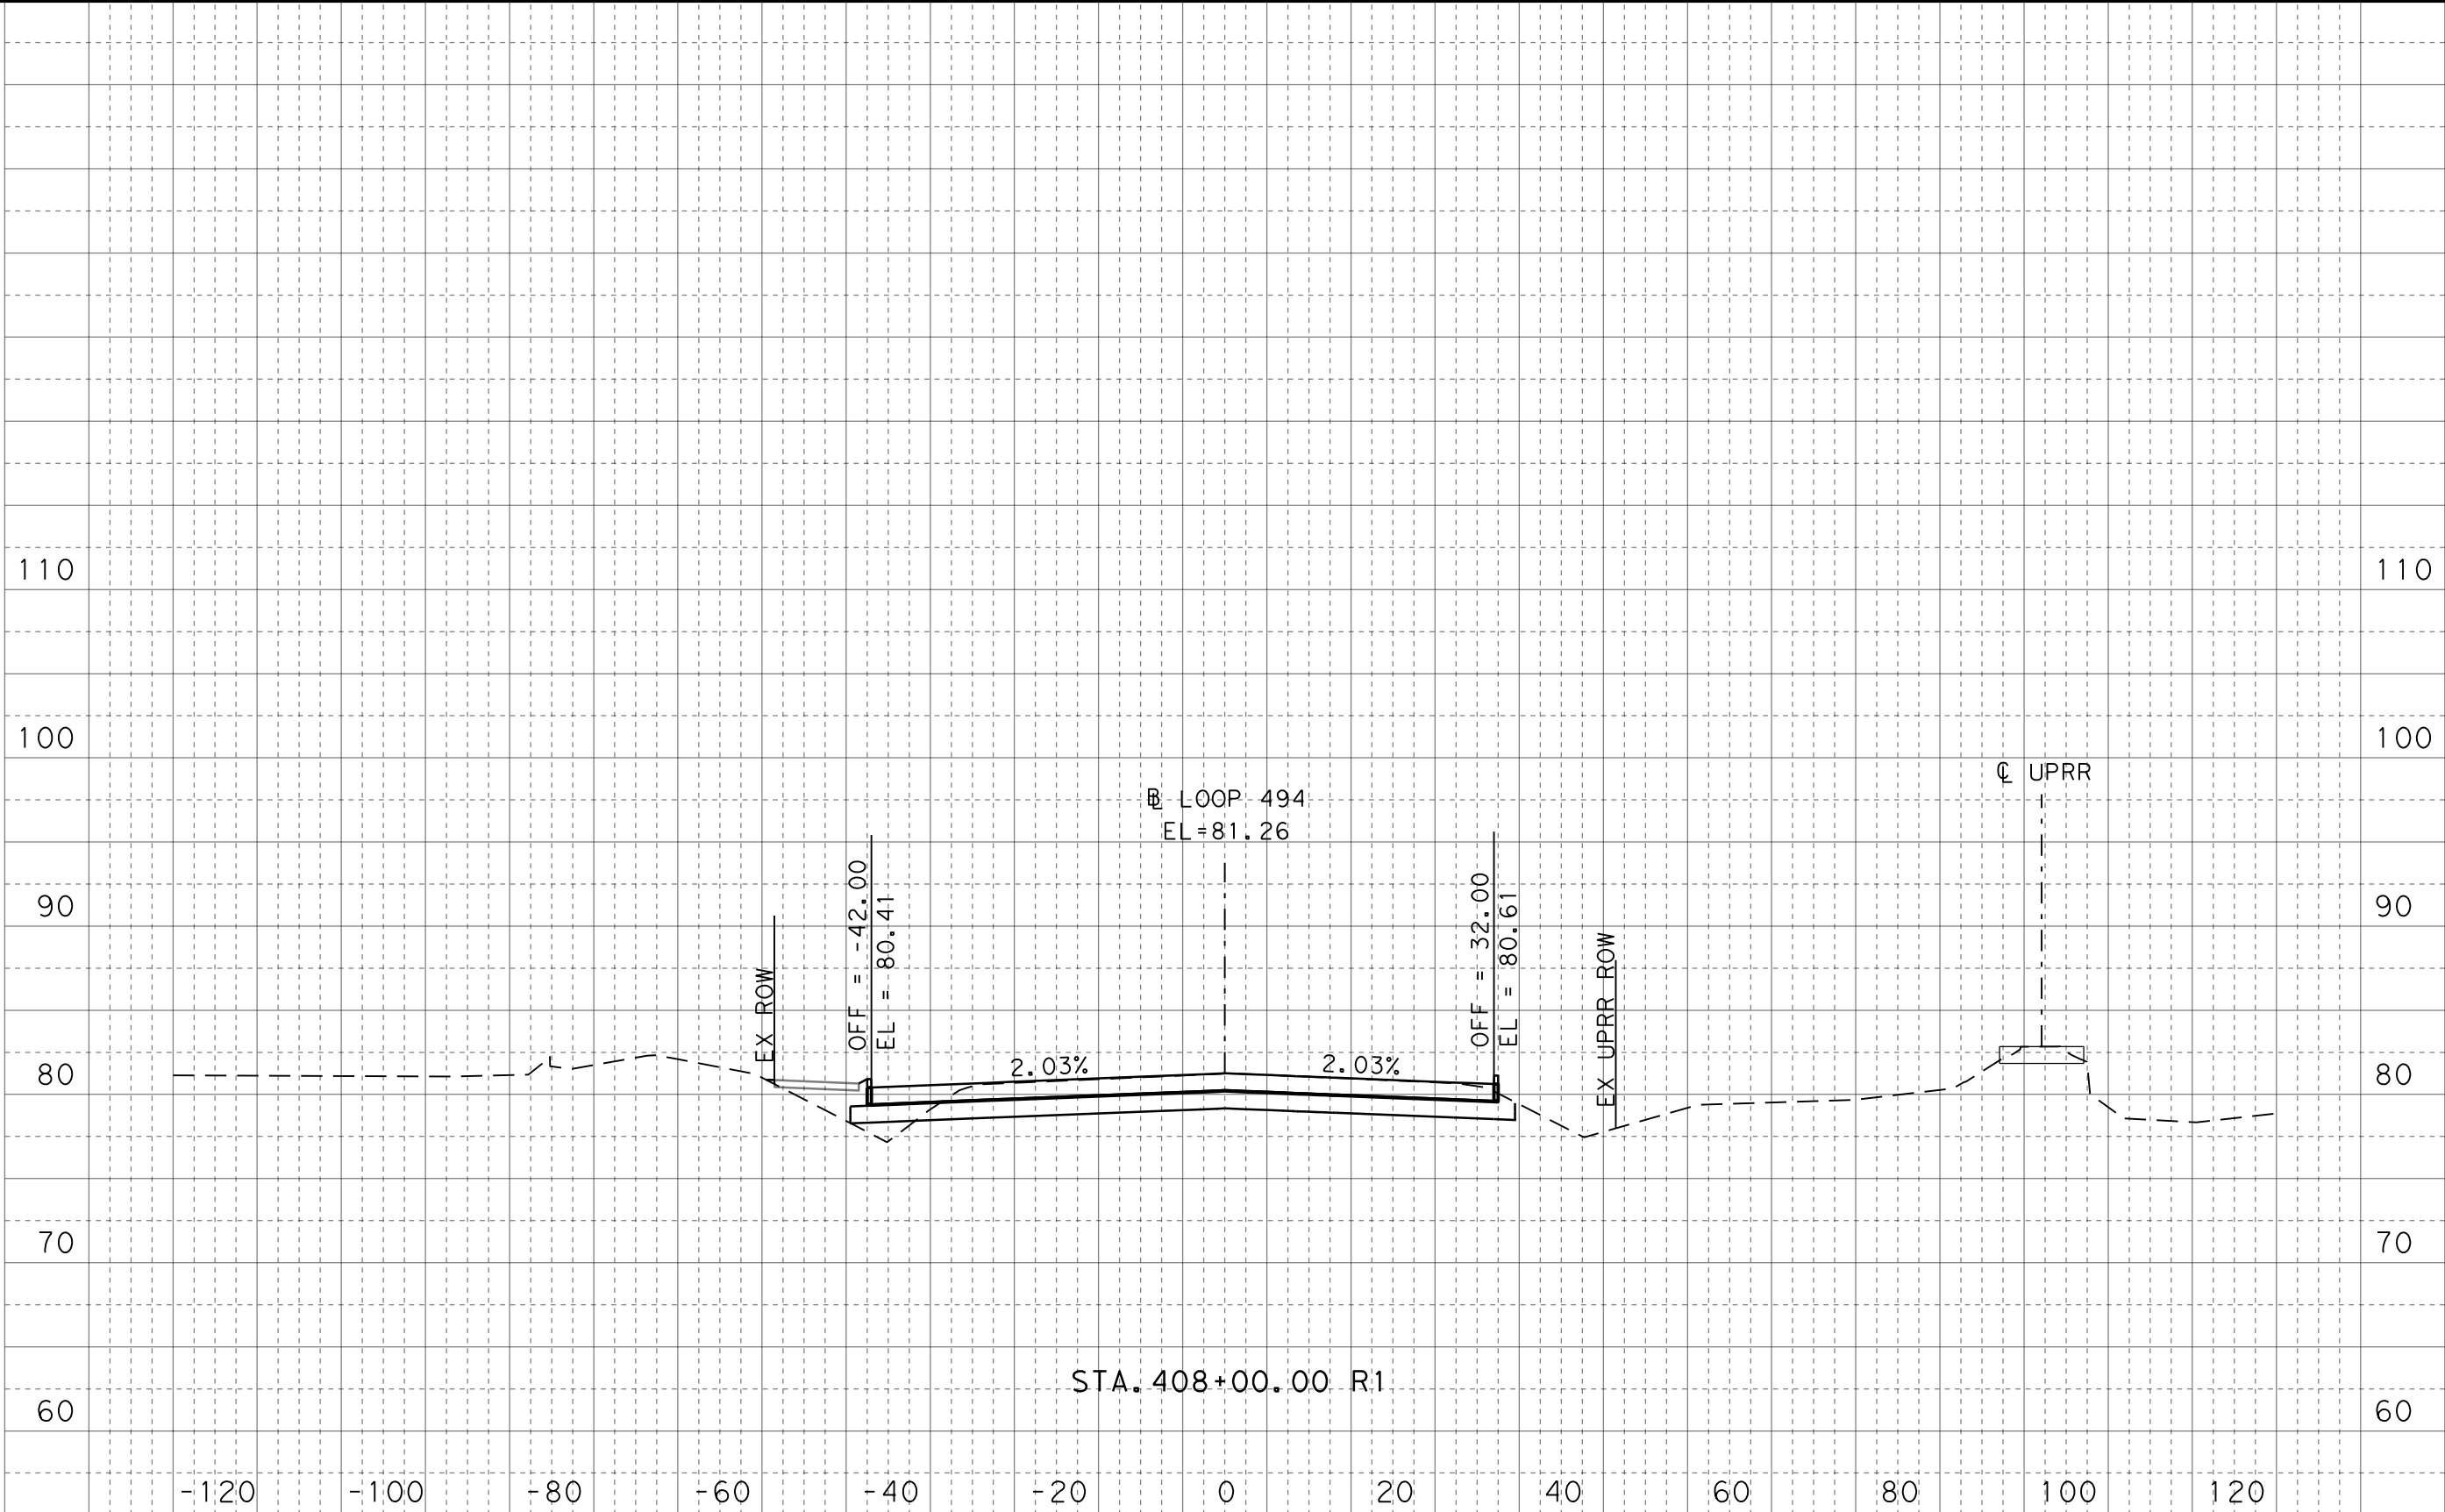

100% SUBMITTAL

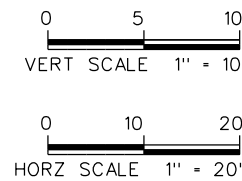

FOR INFORMATION ONLY
NOT FOR CONSTRUCTION


HNTB HNTB Corporation
The HNTB Companies
Engineers Architects Planners
TBPE Firm Registration No. 420

CONT	SECT	JOB	HIGHWAY
0912	37	232	NORTH PARK DRIVE
DIST	COUNTY		SHEET NO.
HOU	MONTGOMERY		65


LOOP 494
CROSS SECTIONS

DATE: 3/23/2021 4:03:12 PM
FILE: NP_XSEC_LOOP494.dgn

Dw: Ck: Dw: Ck:

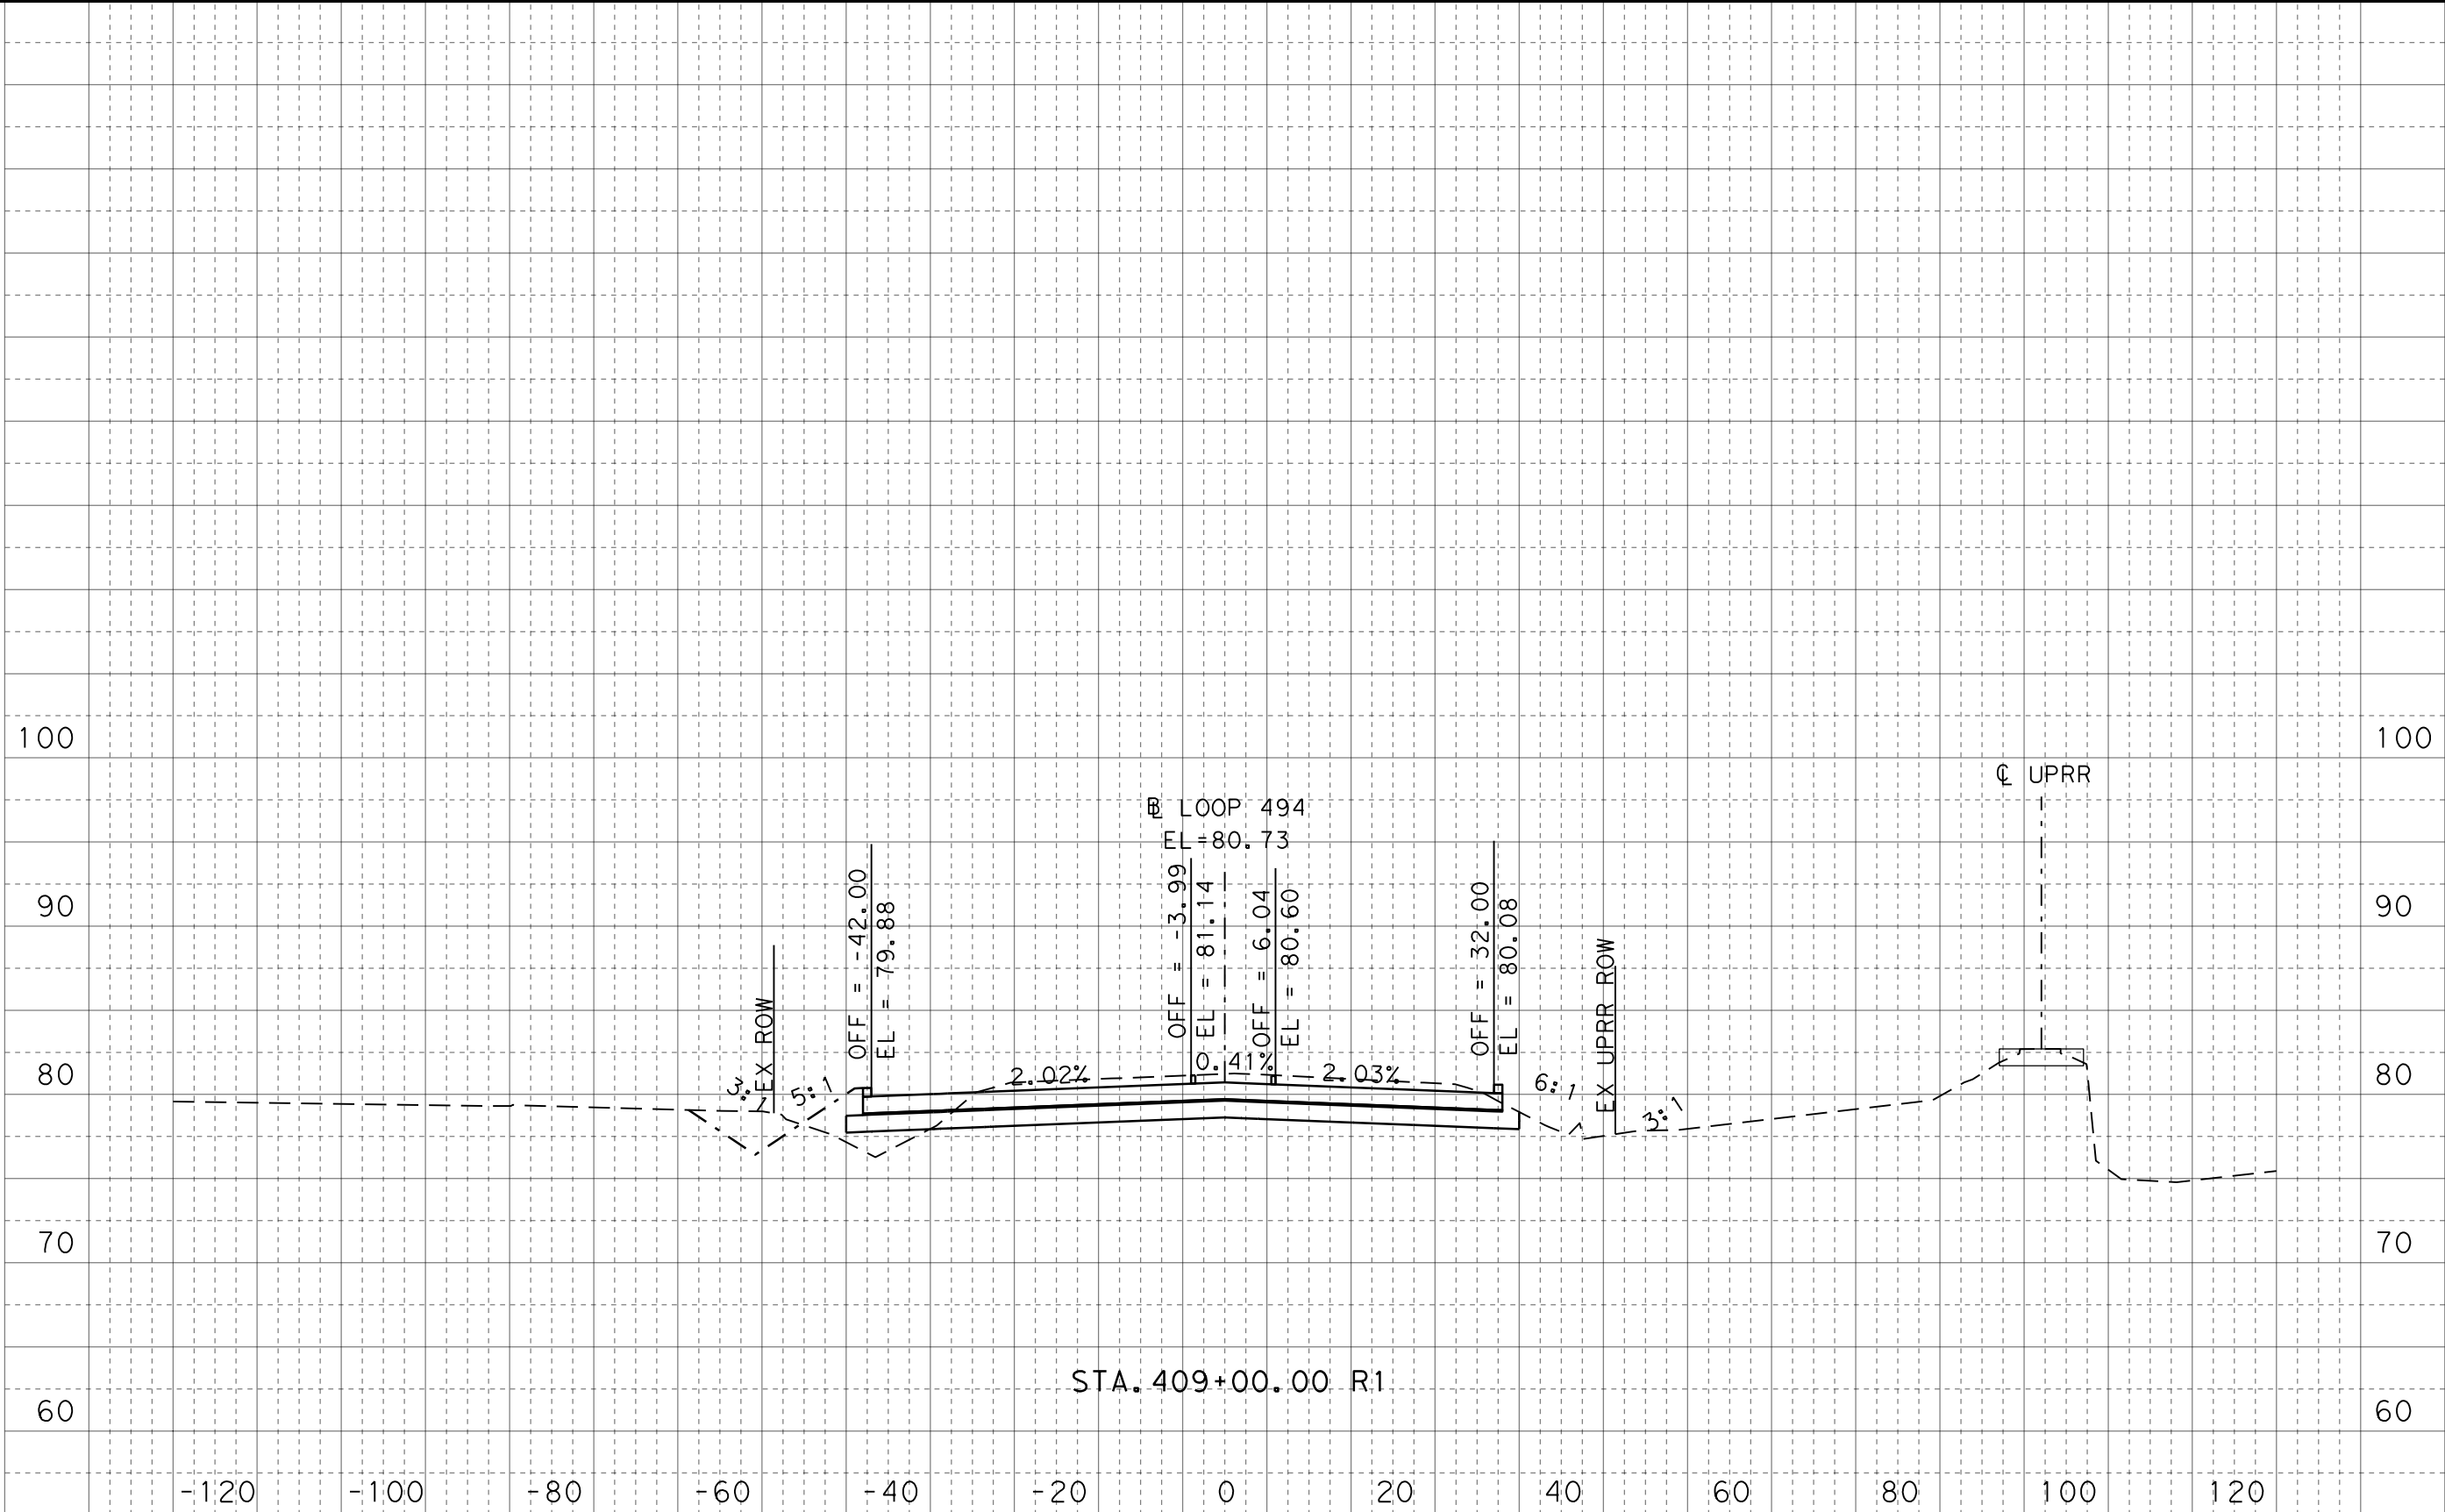

100% SUBMITTAL

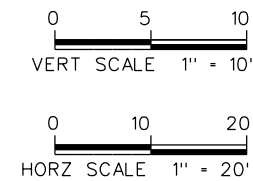


FOR INFORMATION ONLY
NOT FOR CONSTRUCTION

CONT	SECT	JOB	HIGHWAY
0912	37	232	NORTH PARK DRIVE
DIST	COUNTY		SHEET NO.
HOU	MONTGOMERY		66

HNTB HNTB Corporation
The HNTB Companies
Engineers Architects Planners
TBPE Firm Registration No. 420

LOOP 494
CROSS SECTIONS

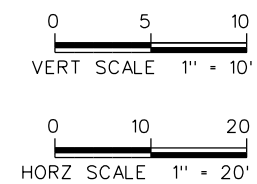

FOR INFORMATION ONLY
NOT FOR CONSTRUCTION




LOOP 494
CROSS SECTIONS


CONT	SECT	JOB	HIGHWAY
0912	37	232	NORTHPARK DRIVE
DIST	COUNTY		
HOU	MONTGOMERY		
SHEET NO			67

DATE: 3/23/2021 4:03:29 PM
FILE: NP_XSEC_LOOP494.dgn

Ck:
Dw:
Ck:
Dw:

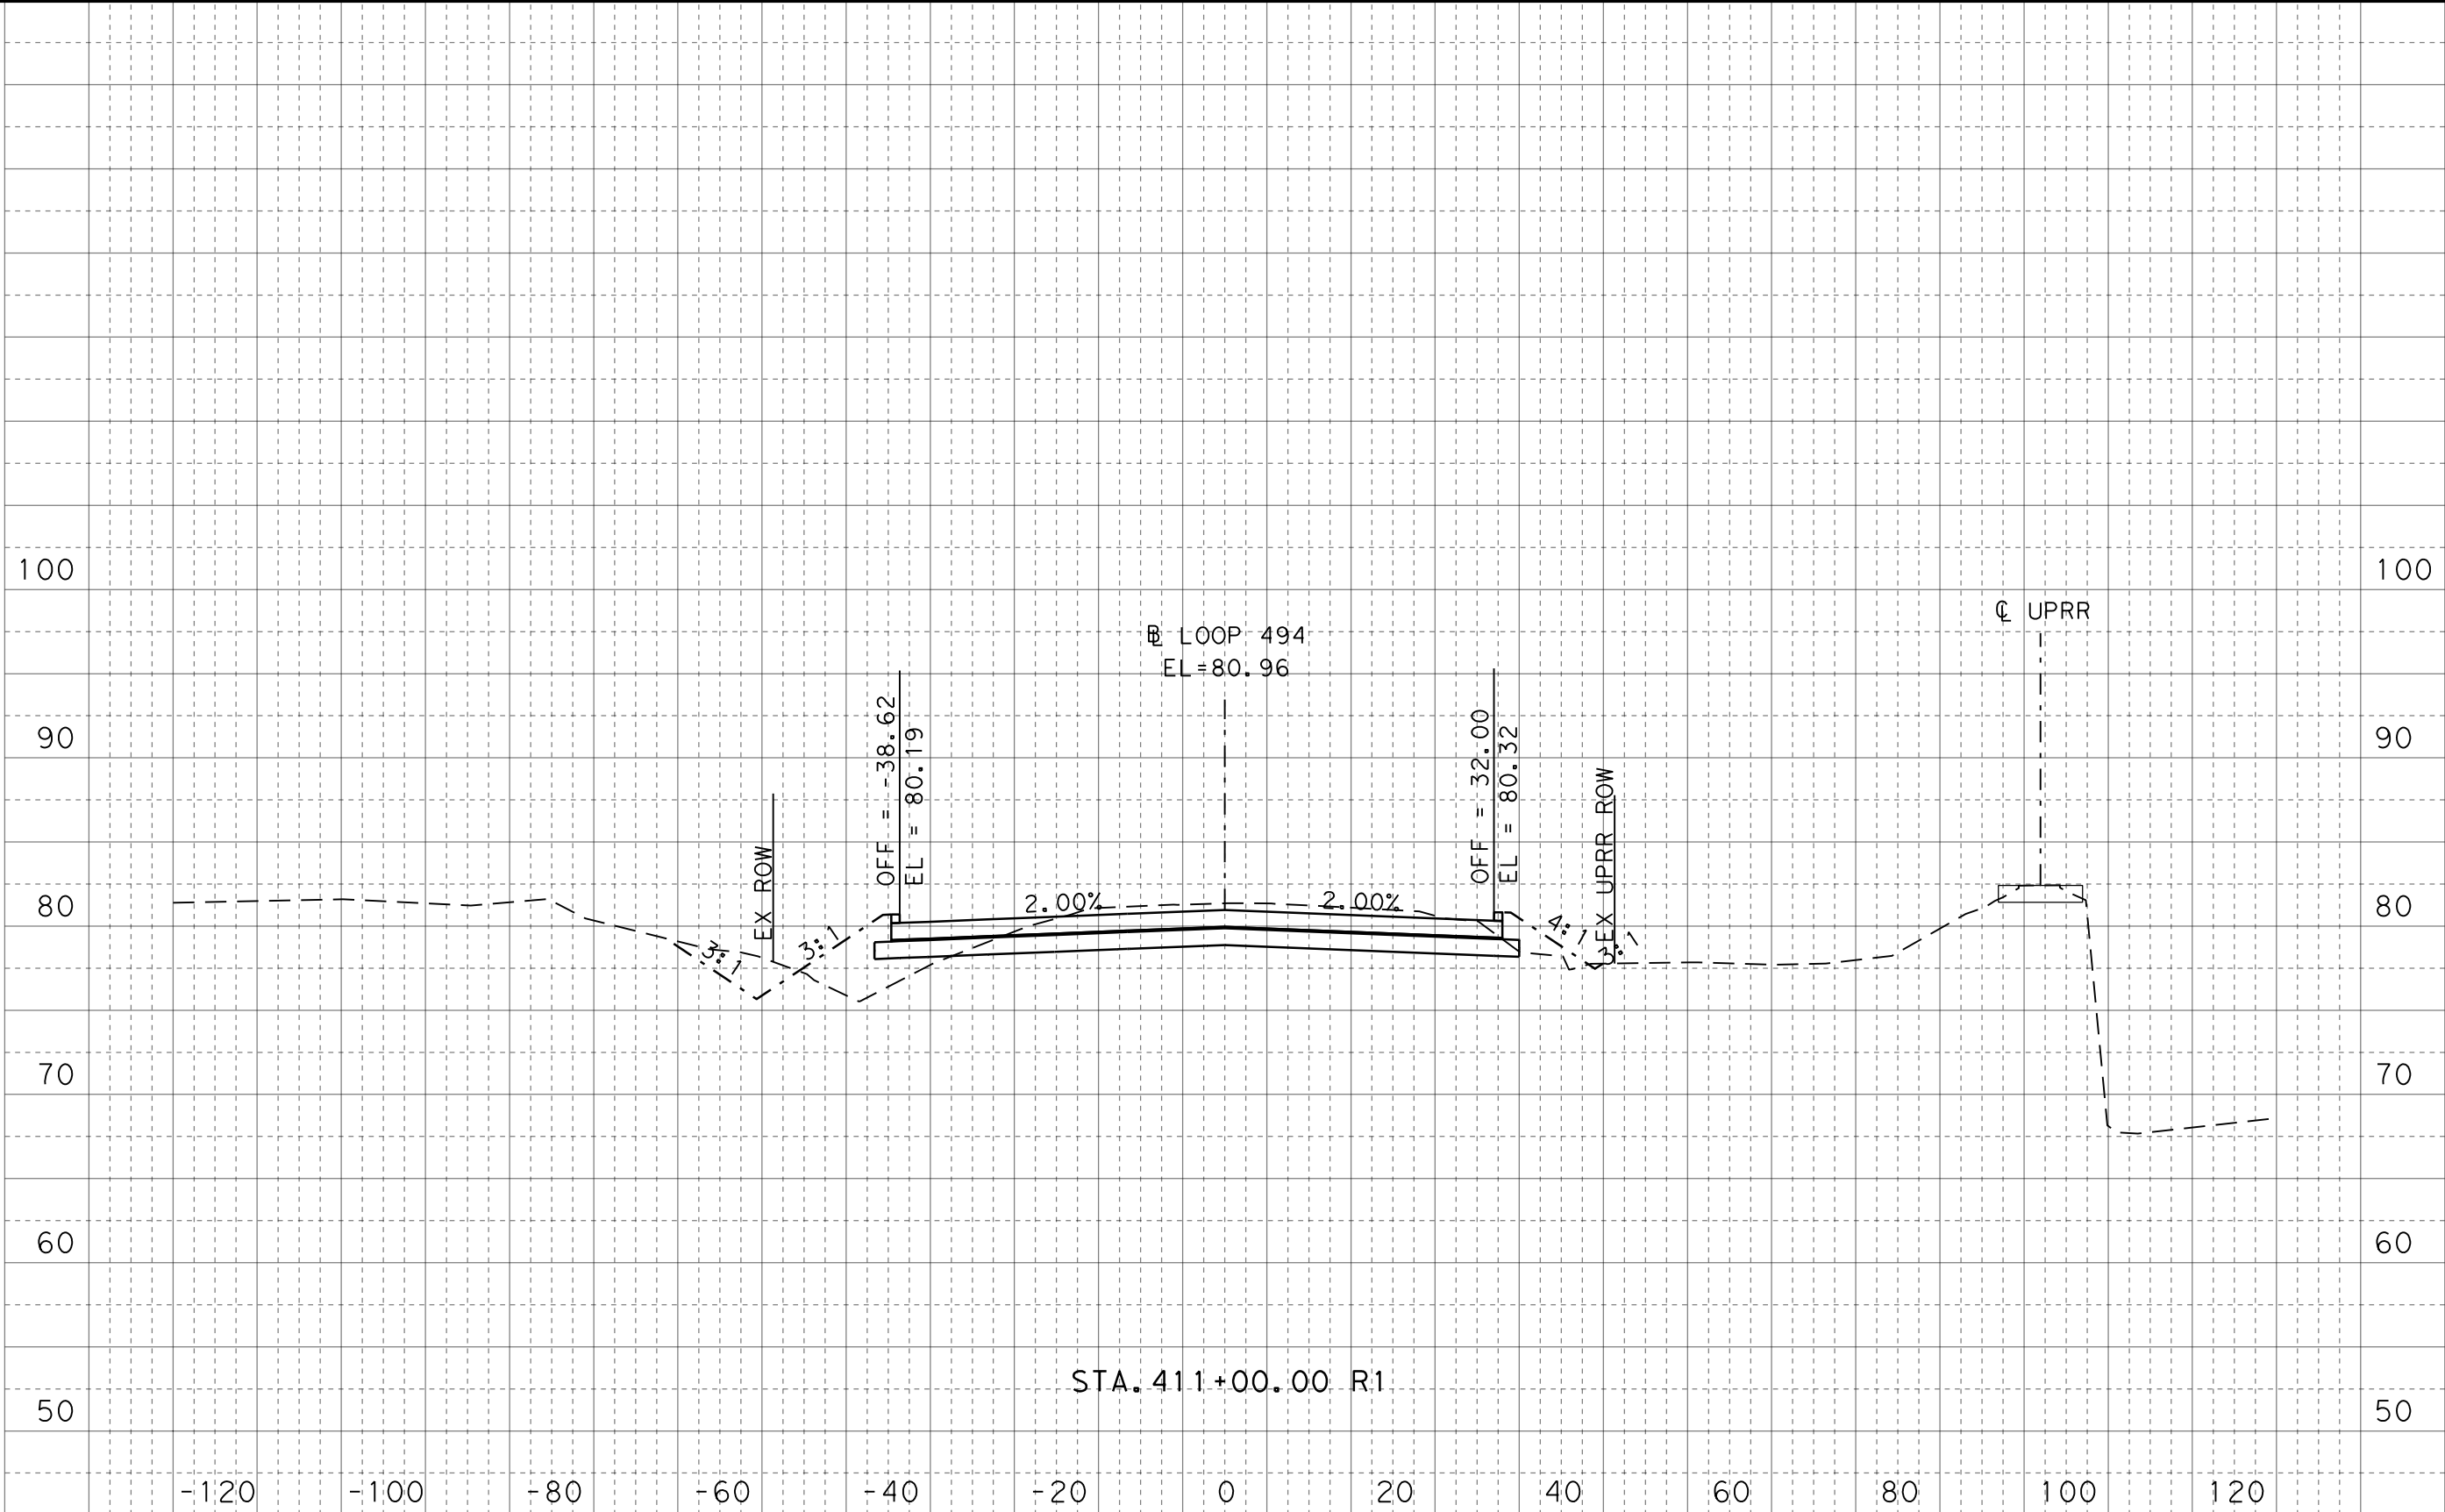

100% SUBMITTAL

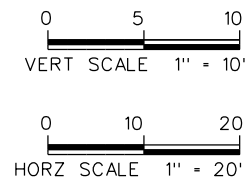


FOR INFORMATION ONLY
NOT FOR CONSTRUCTION

HNTB HNTB Corporation
The HNTB Companies
Engineers Architects Planners
TBPE Firm Registration No. 420

CONT	SECT	JOB	HIGHWAY
0912	37	232	NORTH PARK DRIVE
DIST	COUNTY		SHEET NO.
HOU	MONTGOMERY		68

LOOP 494
CROSS SECTIONS

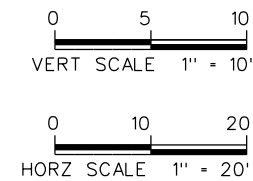


FOR INFORMATION ONLY
NOT FOR CONSTRUCTION



LOOP 494
CROSS SECTIONS

CONT	SECT	JOB	HIGHWAY
0912	37	232	NORTHPARK DRIVE
DIST	COUNTY		
HOU	MONTGOMERY		
			SHEET NO.
			69

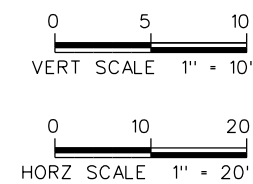

FOR INFORMATION ONLY
NOT FOR CONSTRUCTION




LOOP 494
CROSS SECTIONS


CONT	SECT	JOB	HIGHWAY
0912	37	232	NORTHPARK DRIVE
DIST	COUNTY		SHEET NO
HOU	MONTGOMERY		70

DATE: 3/23/2021 4:03:55 PM
FILE: NP_XSEC_LOOP494.dgn

Dw: Ck: Dw: Ck:

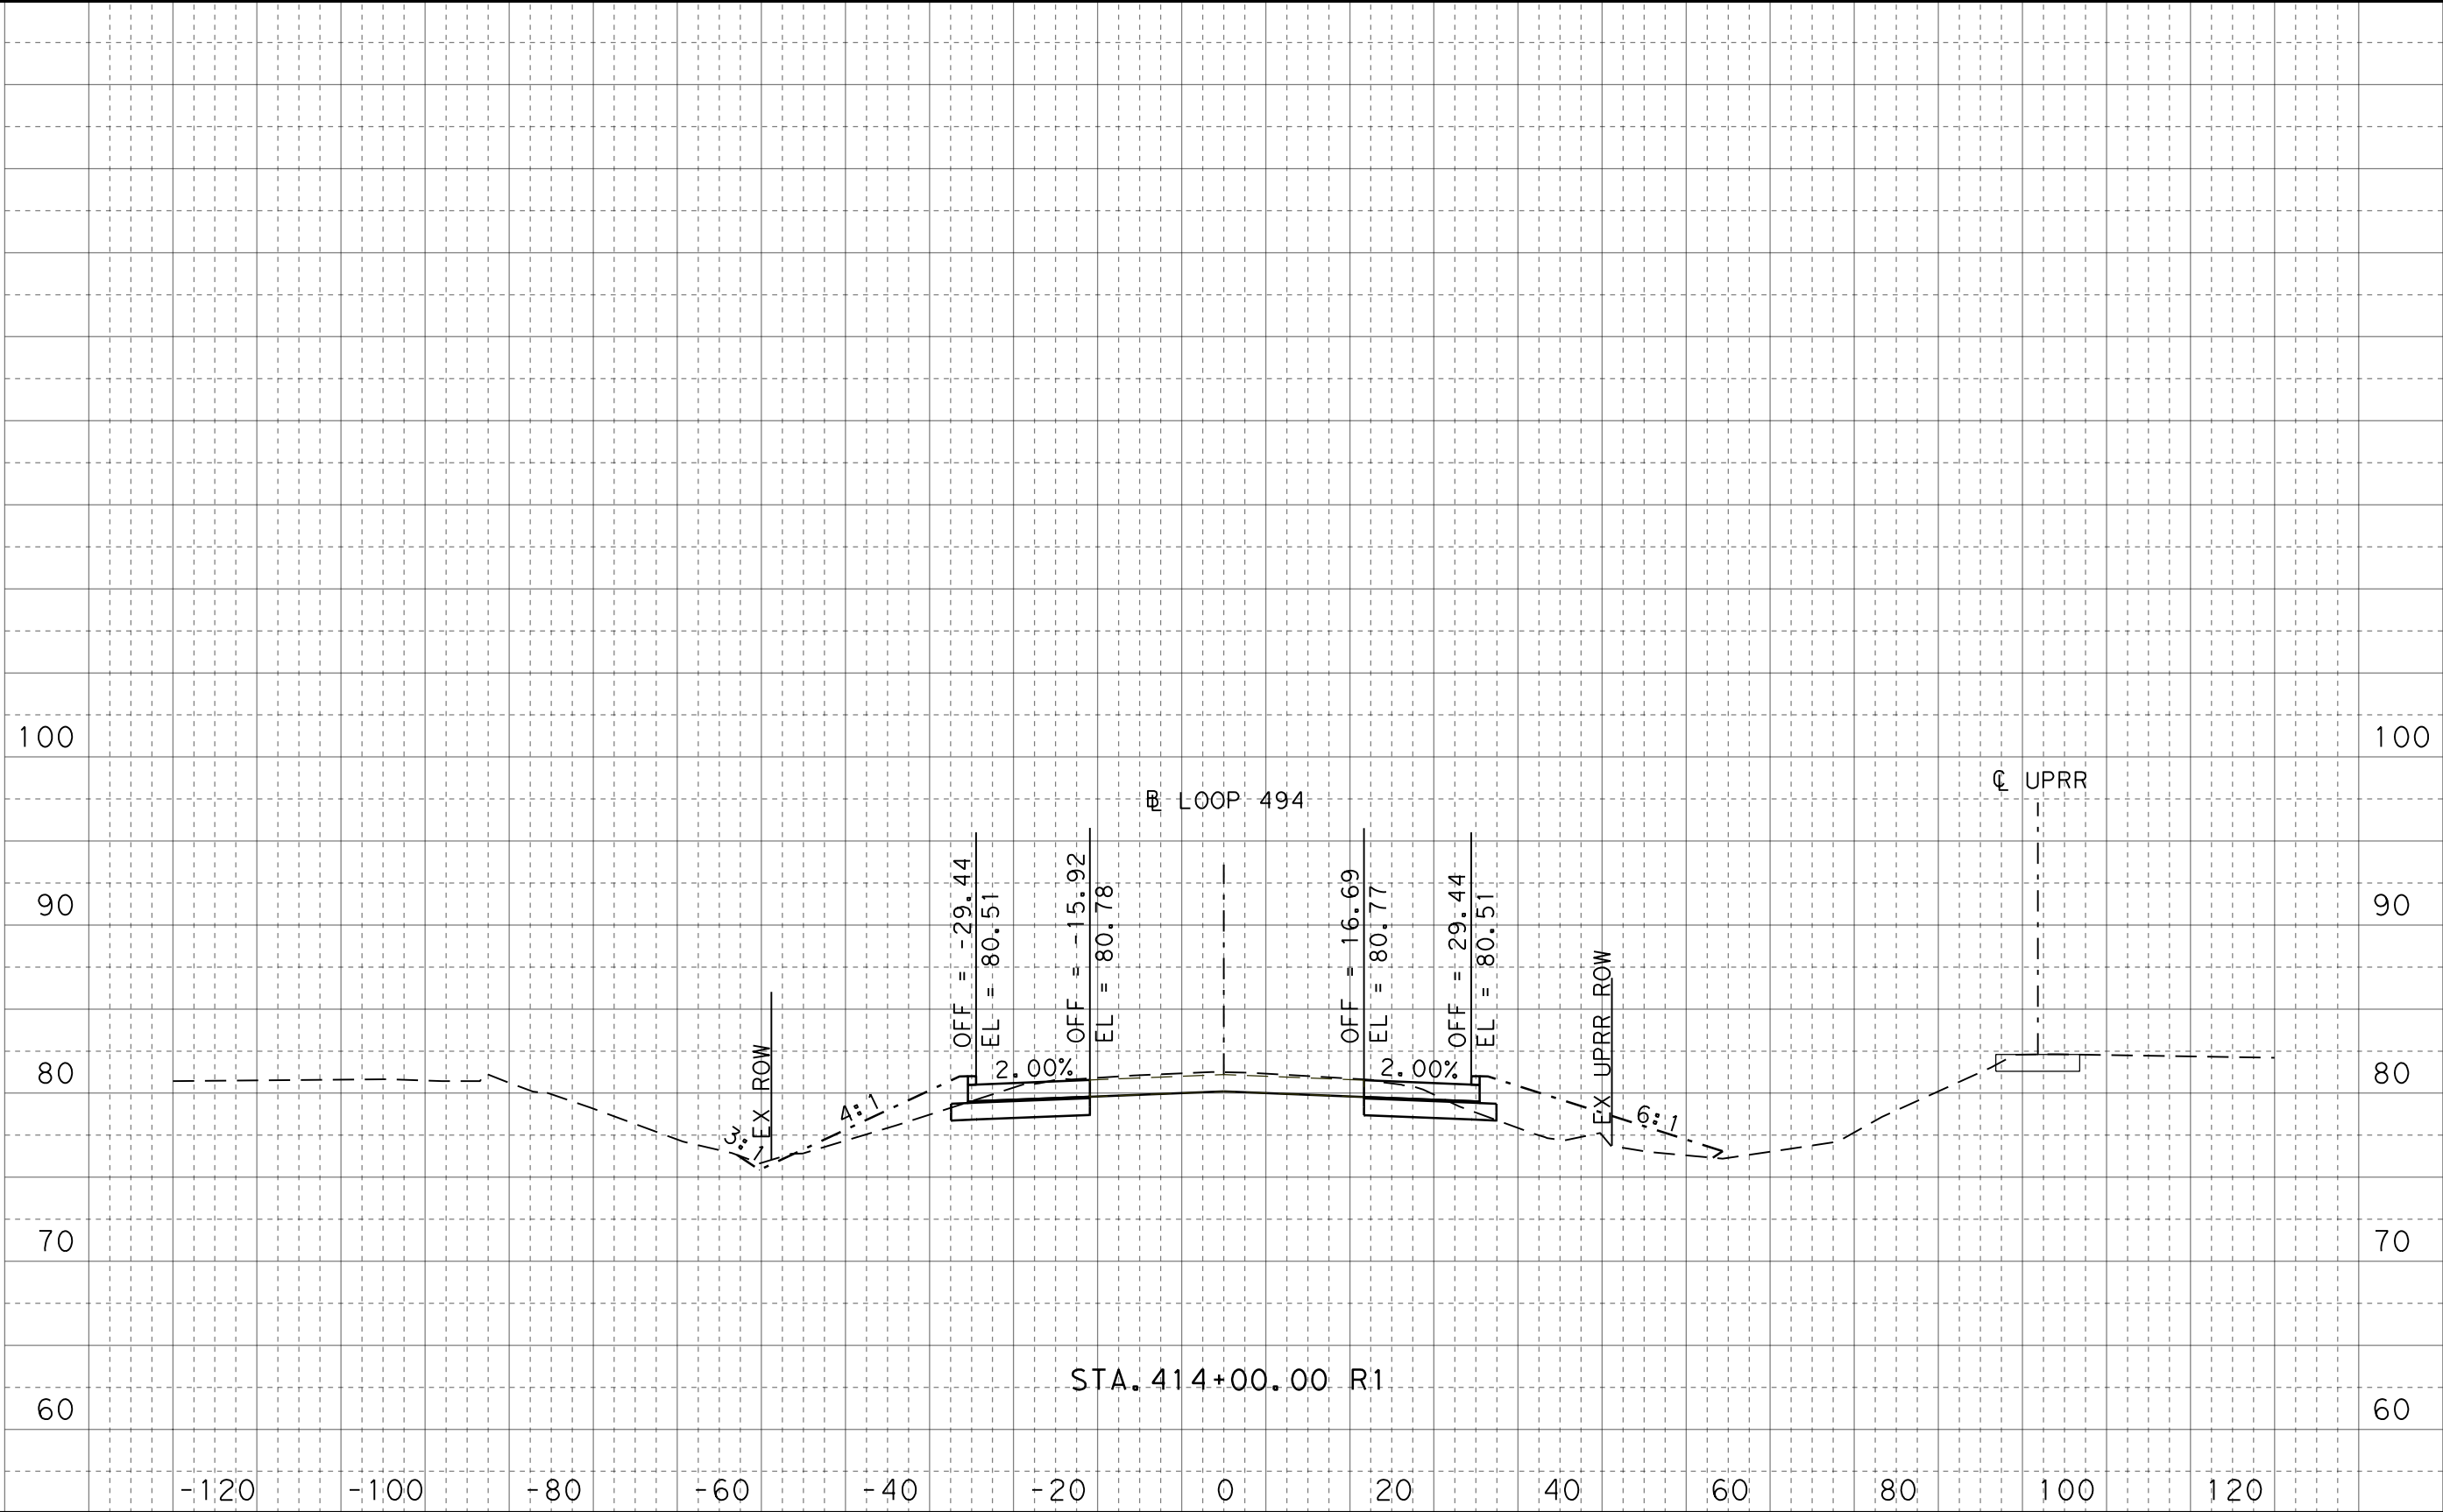

100% SUBMITTAL

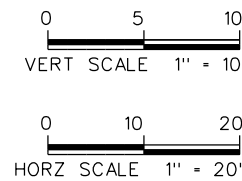

FOR INFORMATION ONLY
NOT FOR CONSTRUCTION


HNTB HNTB Corporation
The HNTB Companies
Engineers Architects Planners
TBPE Firm Registration No. 420

CONT	SECT	JOB	HIGHWAY
0912	37	232	NORTH PARK DRIVE
DIST	COUNTY		SHEET NO.
HOU	MONTGOMERY		71


LOOP 494
CROSS SECTIONS

DATE: 3/23/2021 4:04:03 PM
FILE: NP_XSEC_LOOP494.dgn

Dw: Ck: Dw: Ck:

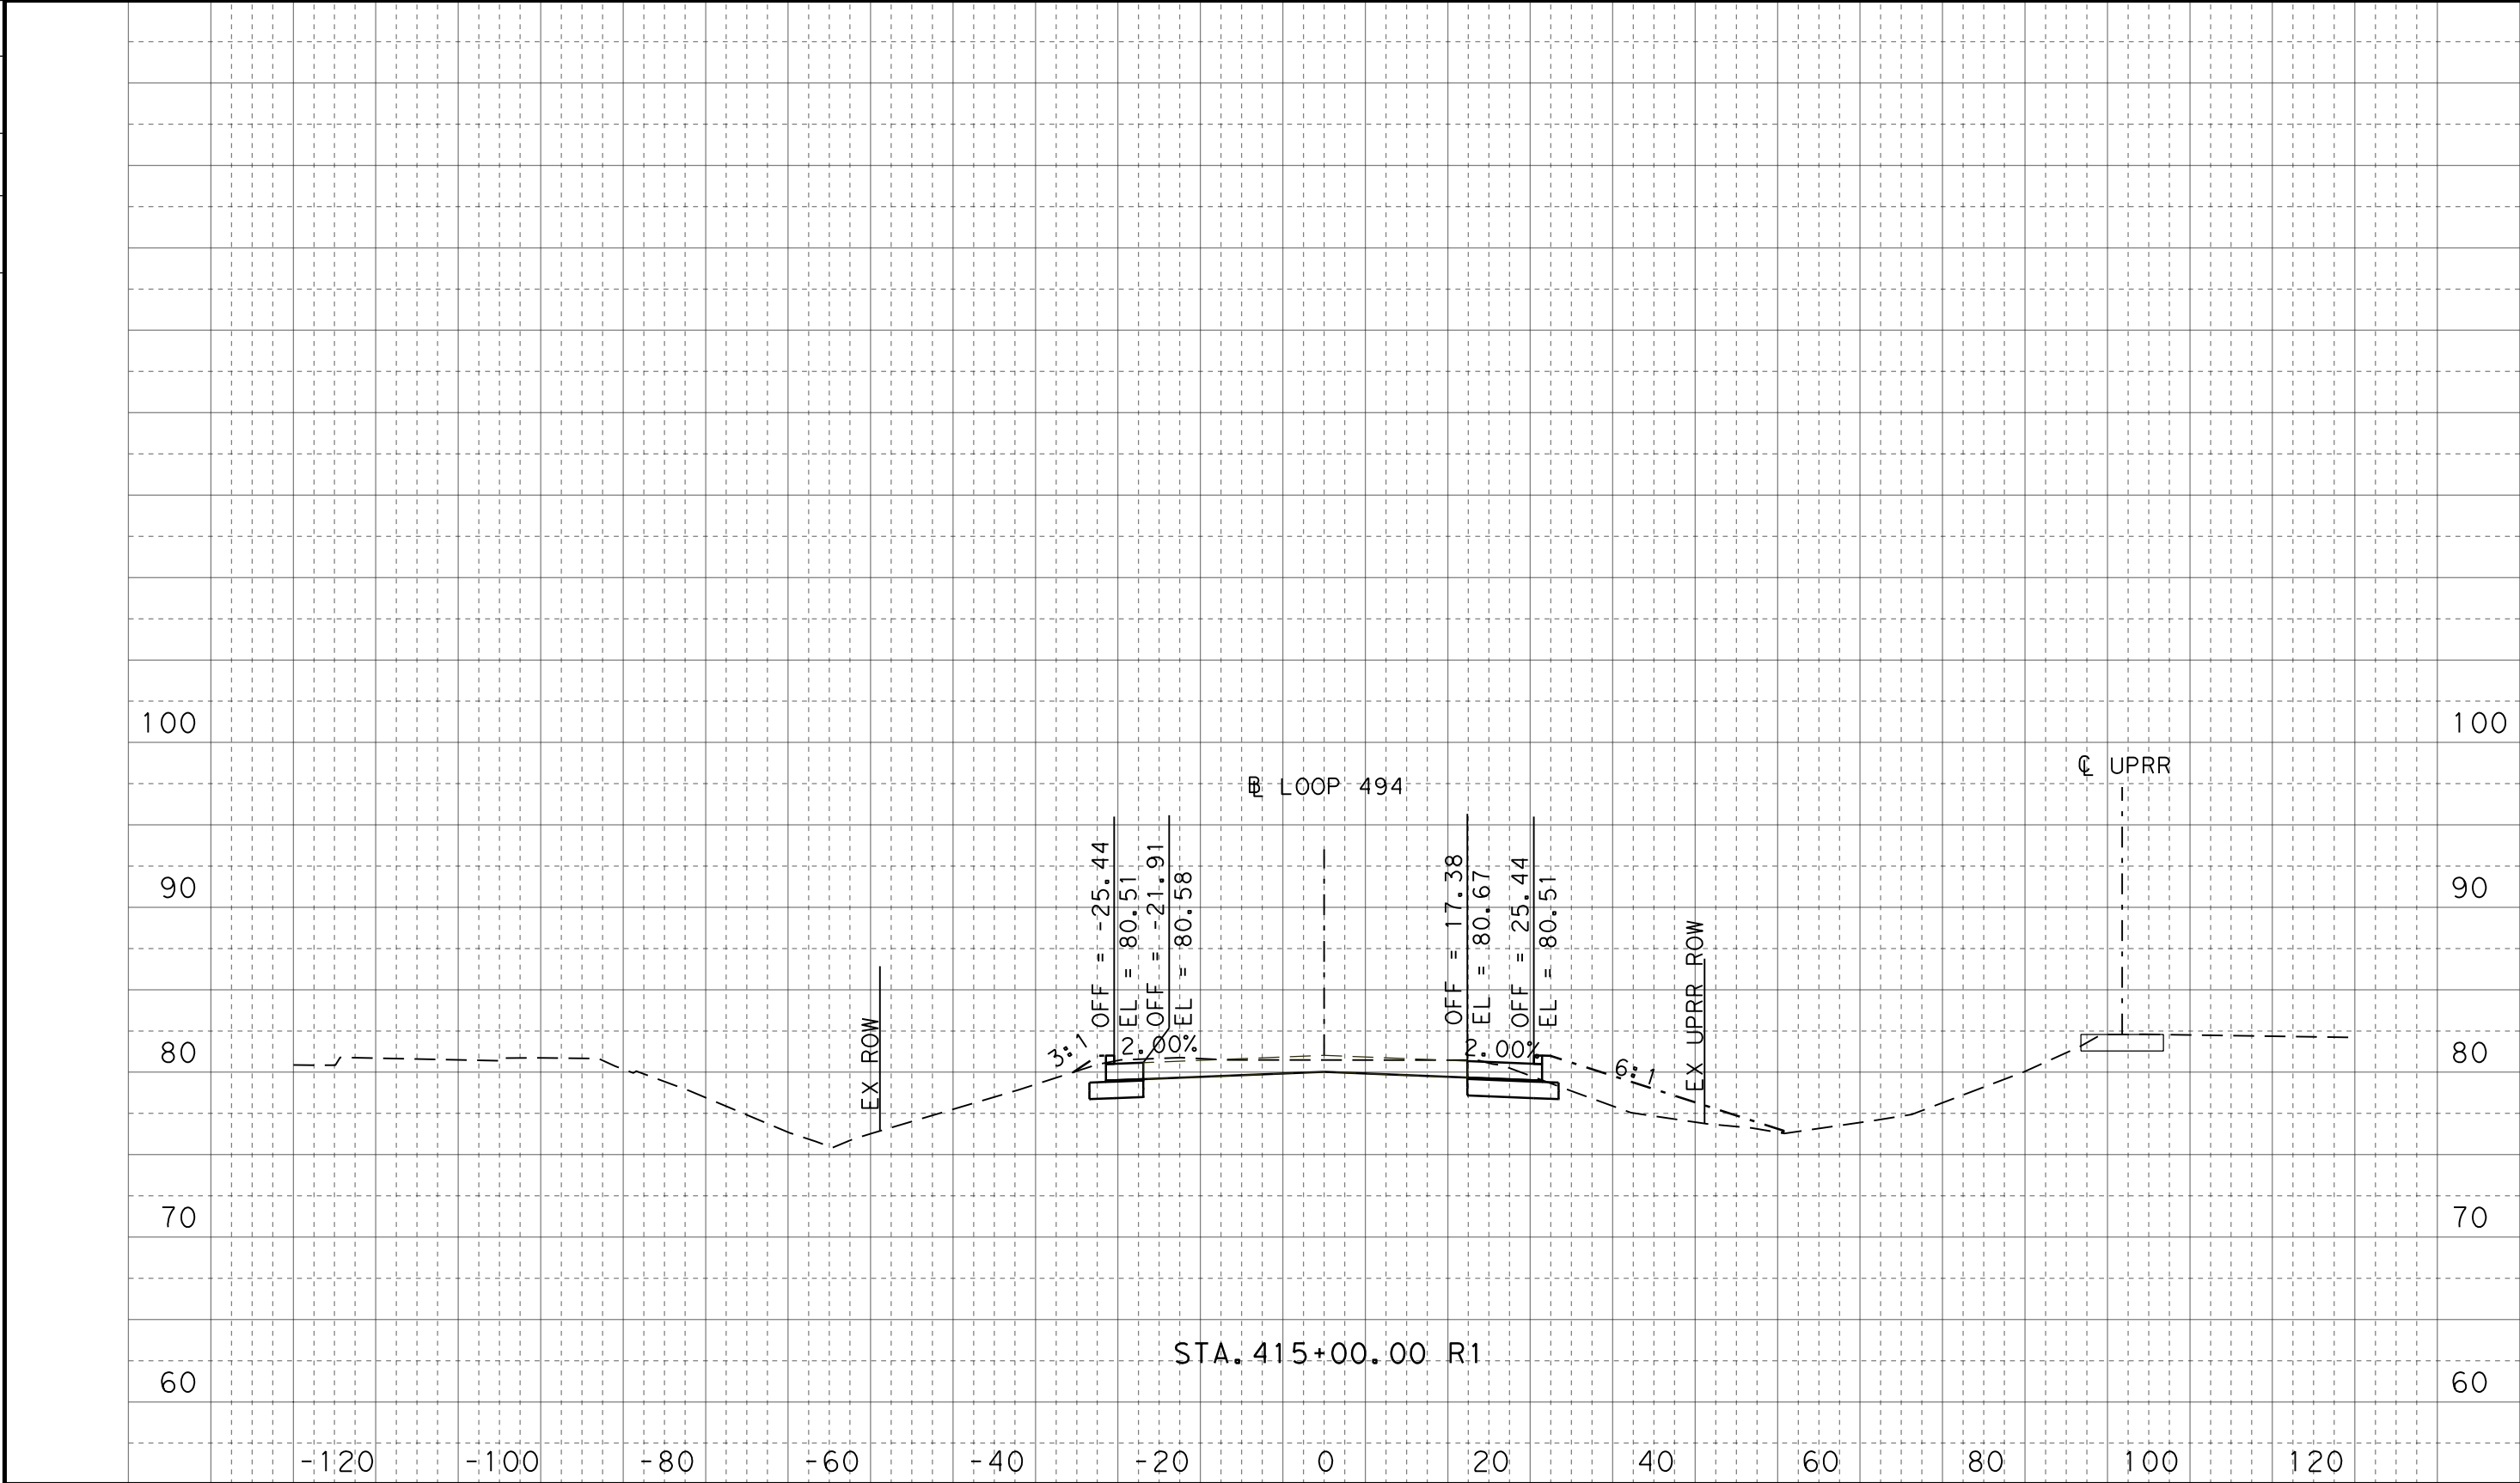

100% SUBMITTAL

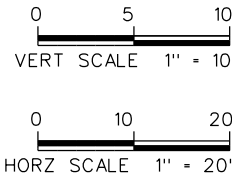

FOR INFORMATION ONLY
NOT FOR CONSTRUCTION


CONT	SECT	JOB	HIGHWAY
0912	37	232	NORTH PARK DRIVE
DIST	COUNTY		SHEET NO.
HOU	MONTGOMERY		72

HNTB HNTB Corporation
The HNTB Companies
Engineers Architects Planners
TBPE Firm Registration No. 420


LOOP 494
CROSS SECTIONS

DATE: 3/23/2021 4:11:49 PM
FILE: NP_XSEC_LOOP494.dgn

Ck: Dw: Ck: Dw:

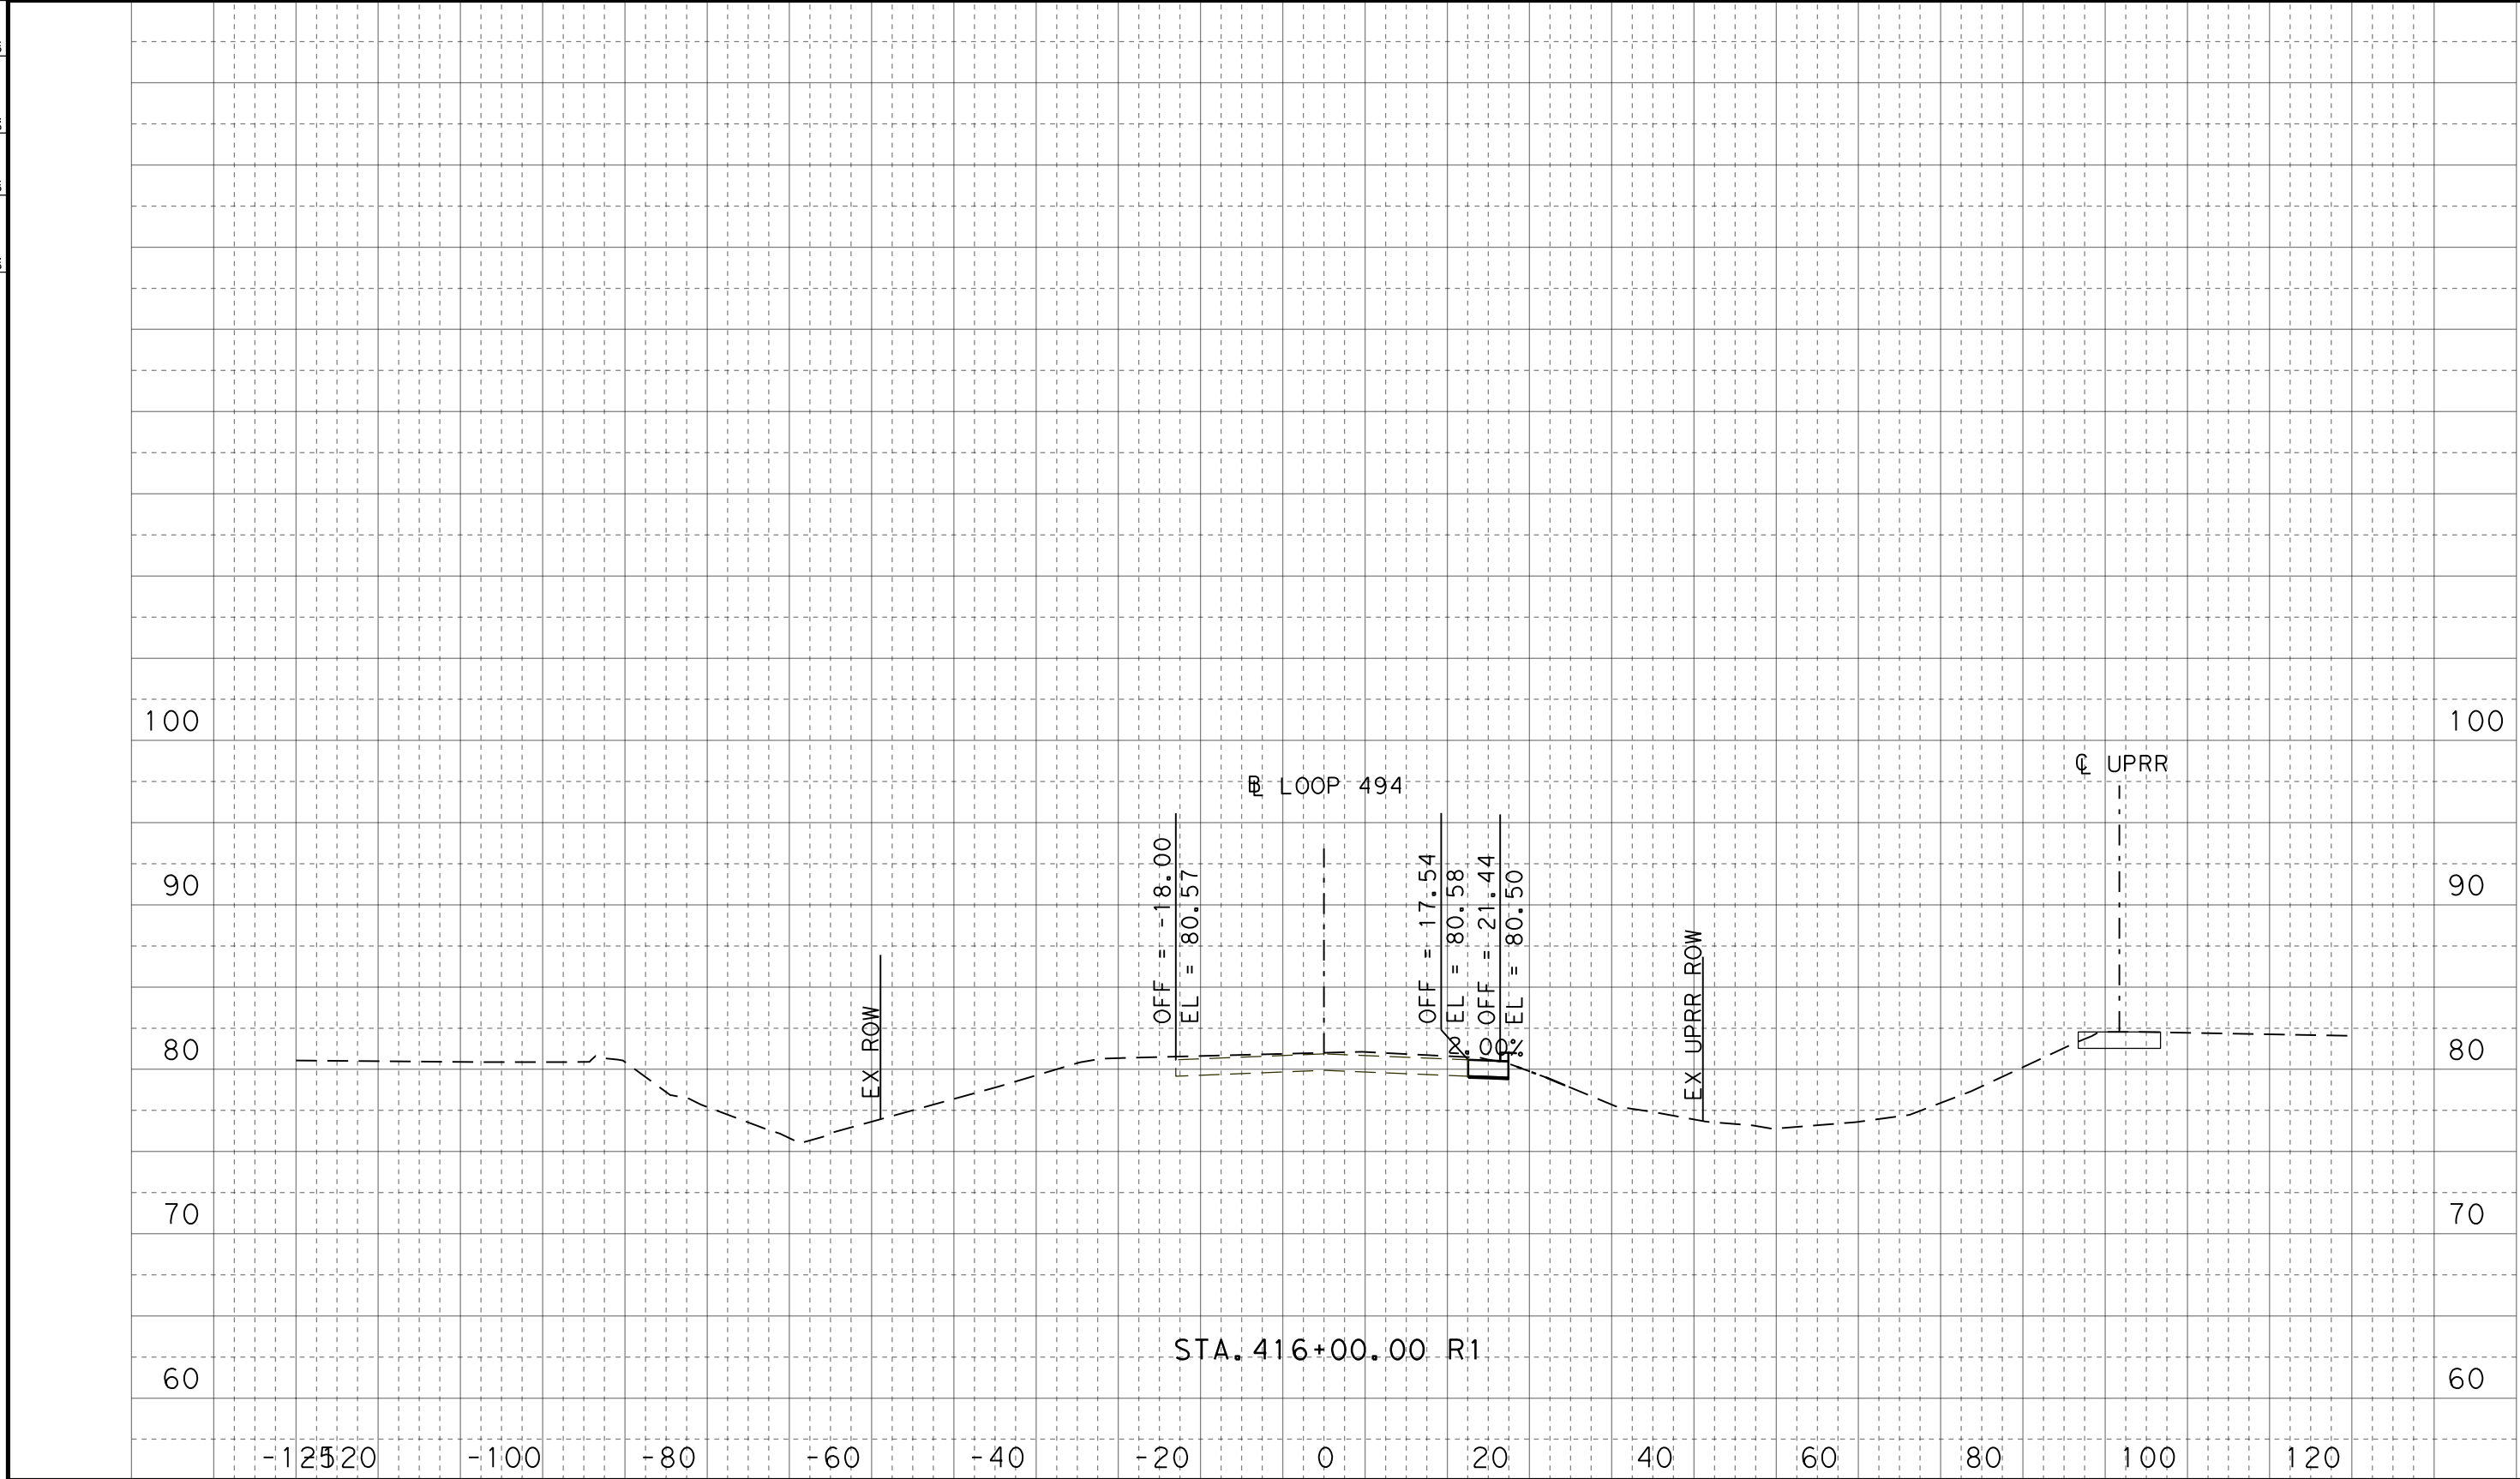

100% SUBMITTAL

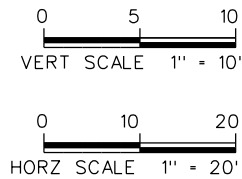

FOR INFORMATION ONLY
NOT FOR CONSTRUCTION


HNTB HNTB Corporation
The HNTB Companies
Engineers Architects Planners
TBPE Firm Registration No. 420

CONT	SECT	JOB	HIGHWAY
0912	37	232	NORTH PARK DRIVE
DIST	COUNTY		SHEET NO.
HOU	MONTGOMERY		73


LOOP 494
CROSS SECTIONS

DATE: 3/23/2021 4:11:40 PM
FILE: NP_XSEC_LOOP494.dgn

Dr: Ck: Dk: Ck: Dk:

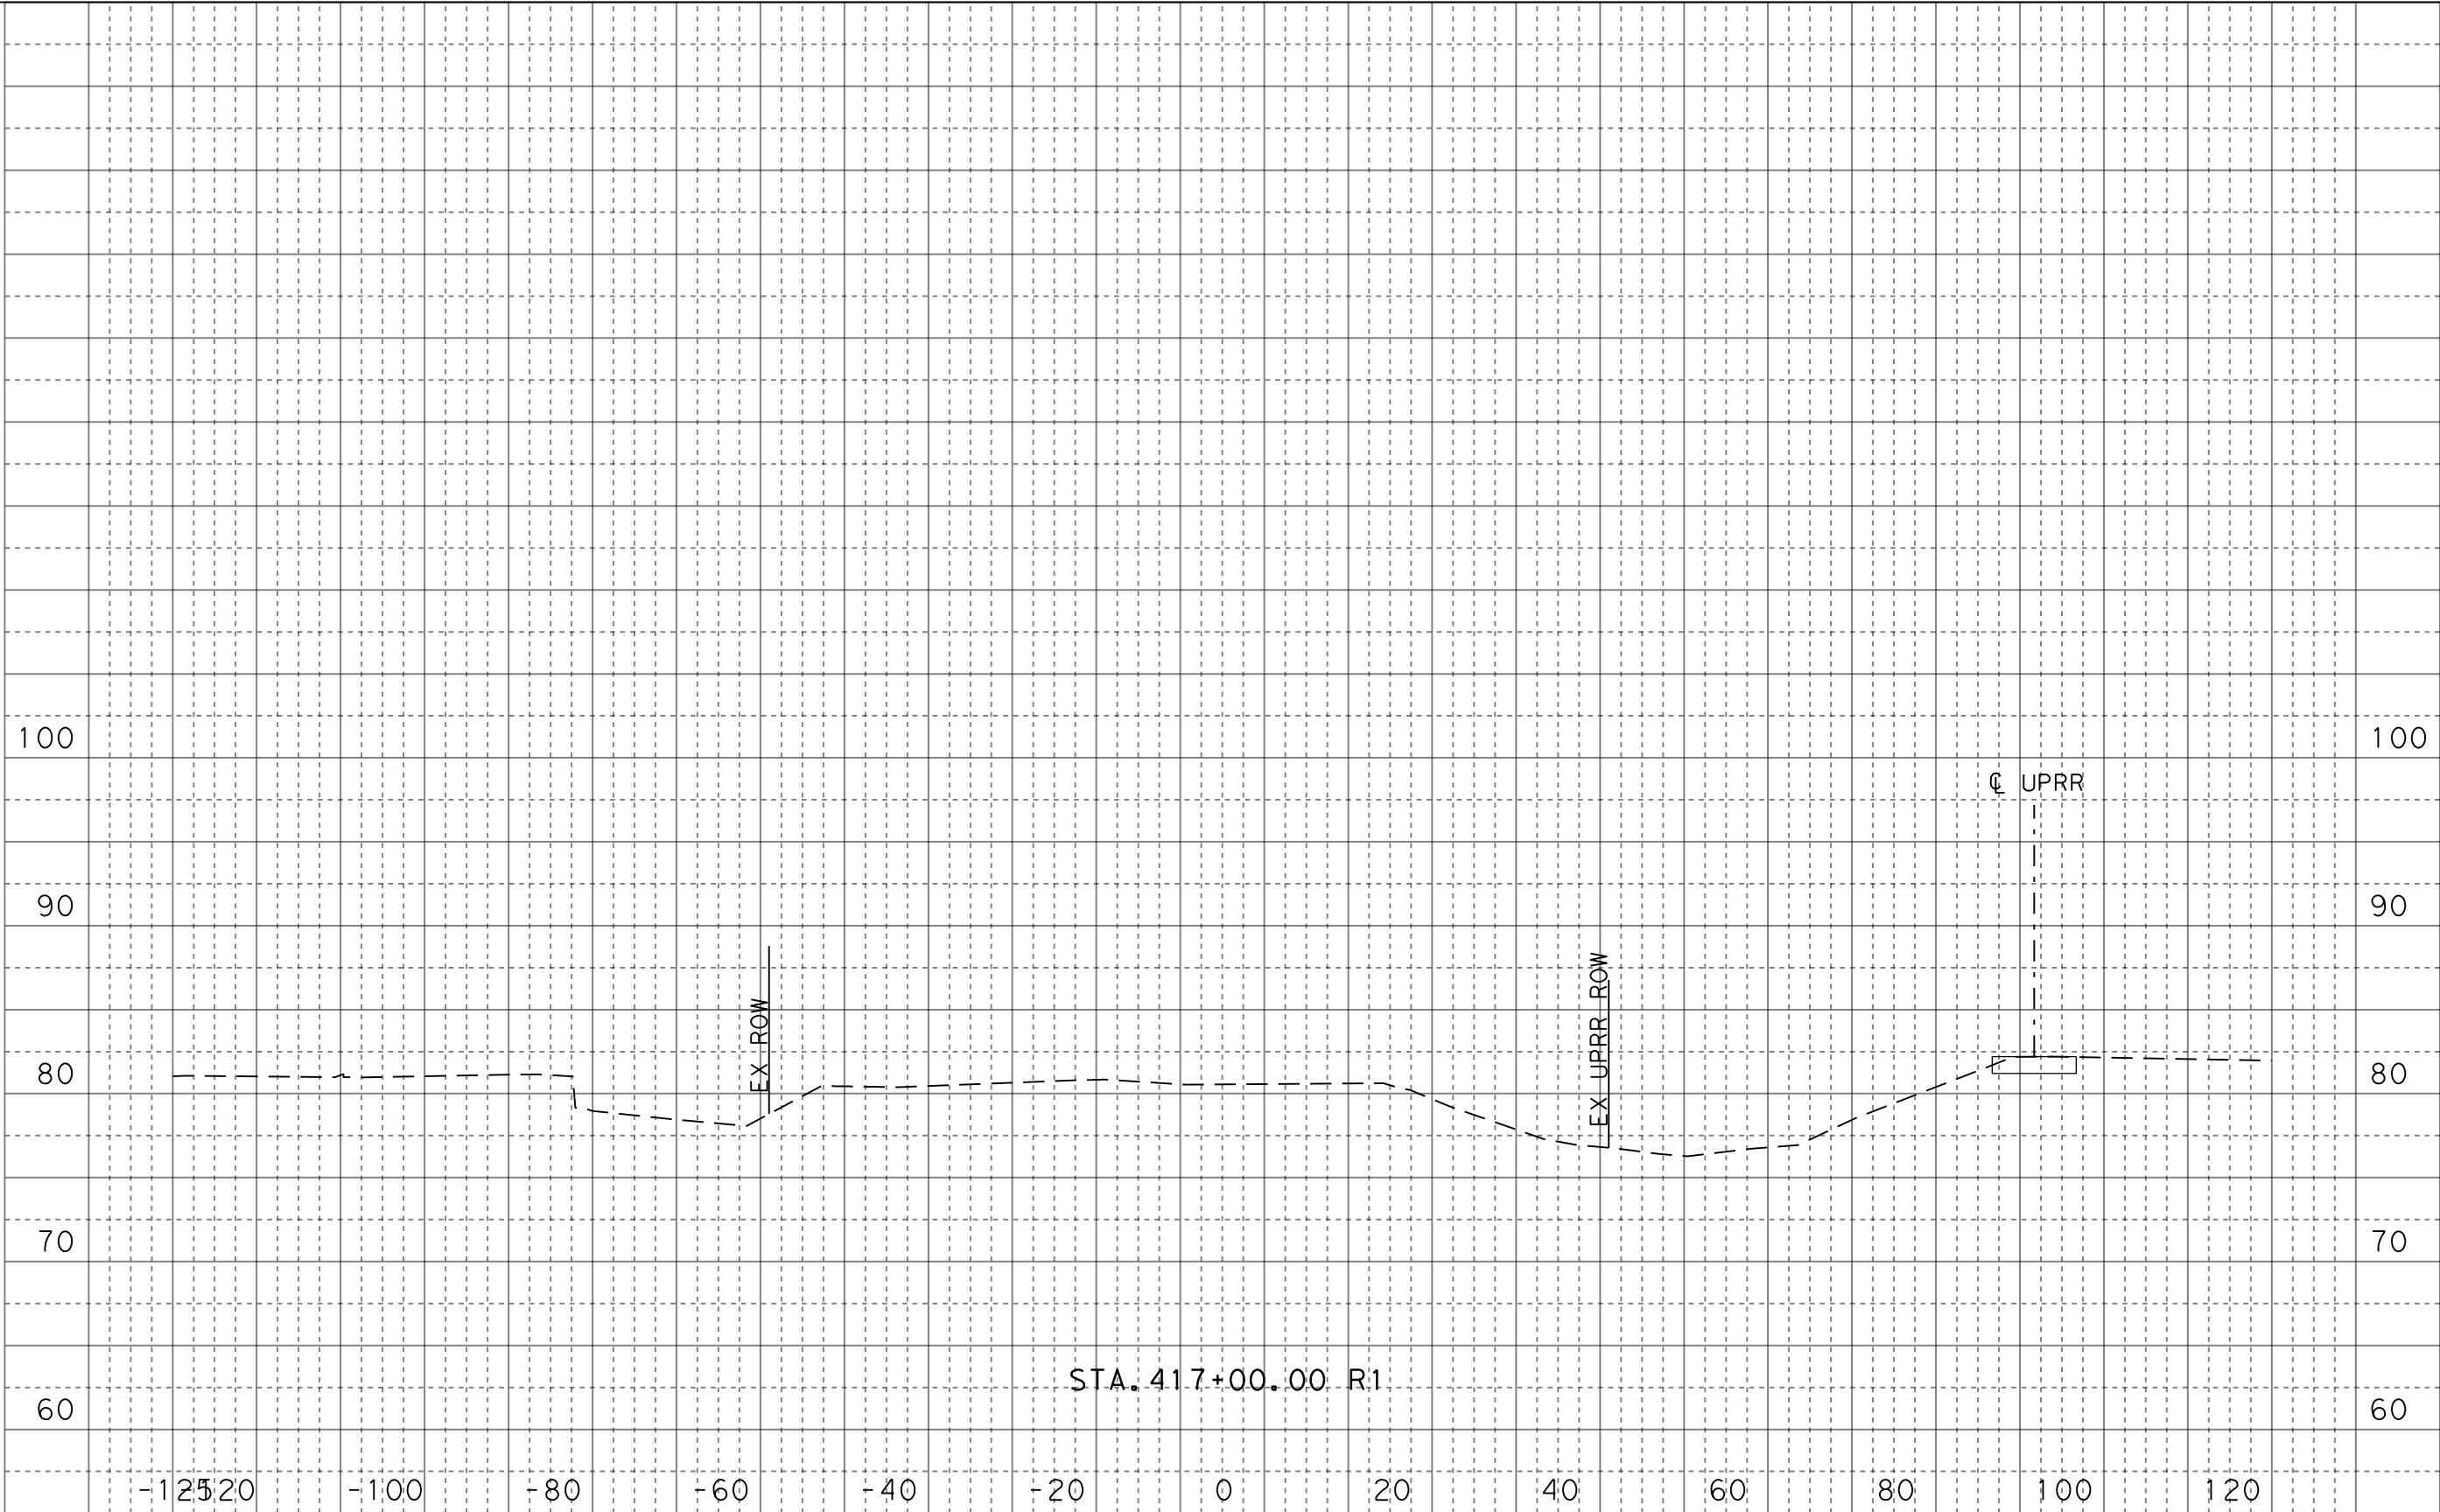

100% SUBMITTAL

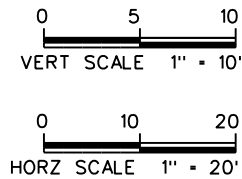

FOR INFORMATION ONLY
NOT FOR CONSTRUCTION


HNTB HNTB Corporation
The HNTB Companies
Engineers Architects Planners
TBPE Firm Registration No. 420

CONT	SECT	JOB	HIGHWAY
0912	37	232	NORTH PARK DRIVE
DIST	COUNTY		SHEET NO.
HOU	MONTGOMERY		74


LOOP 494
CROSS SECTIONS

DATE: 3/24/2021 10:35:56 AM
FILE: NP_XSEC-ANDERSON.dgn

Ck:
Dw:
Ck:
Dw:

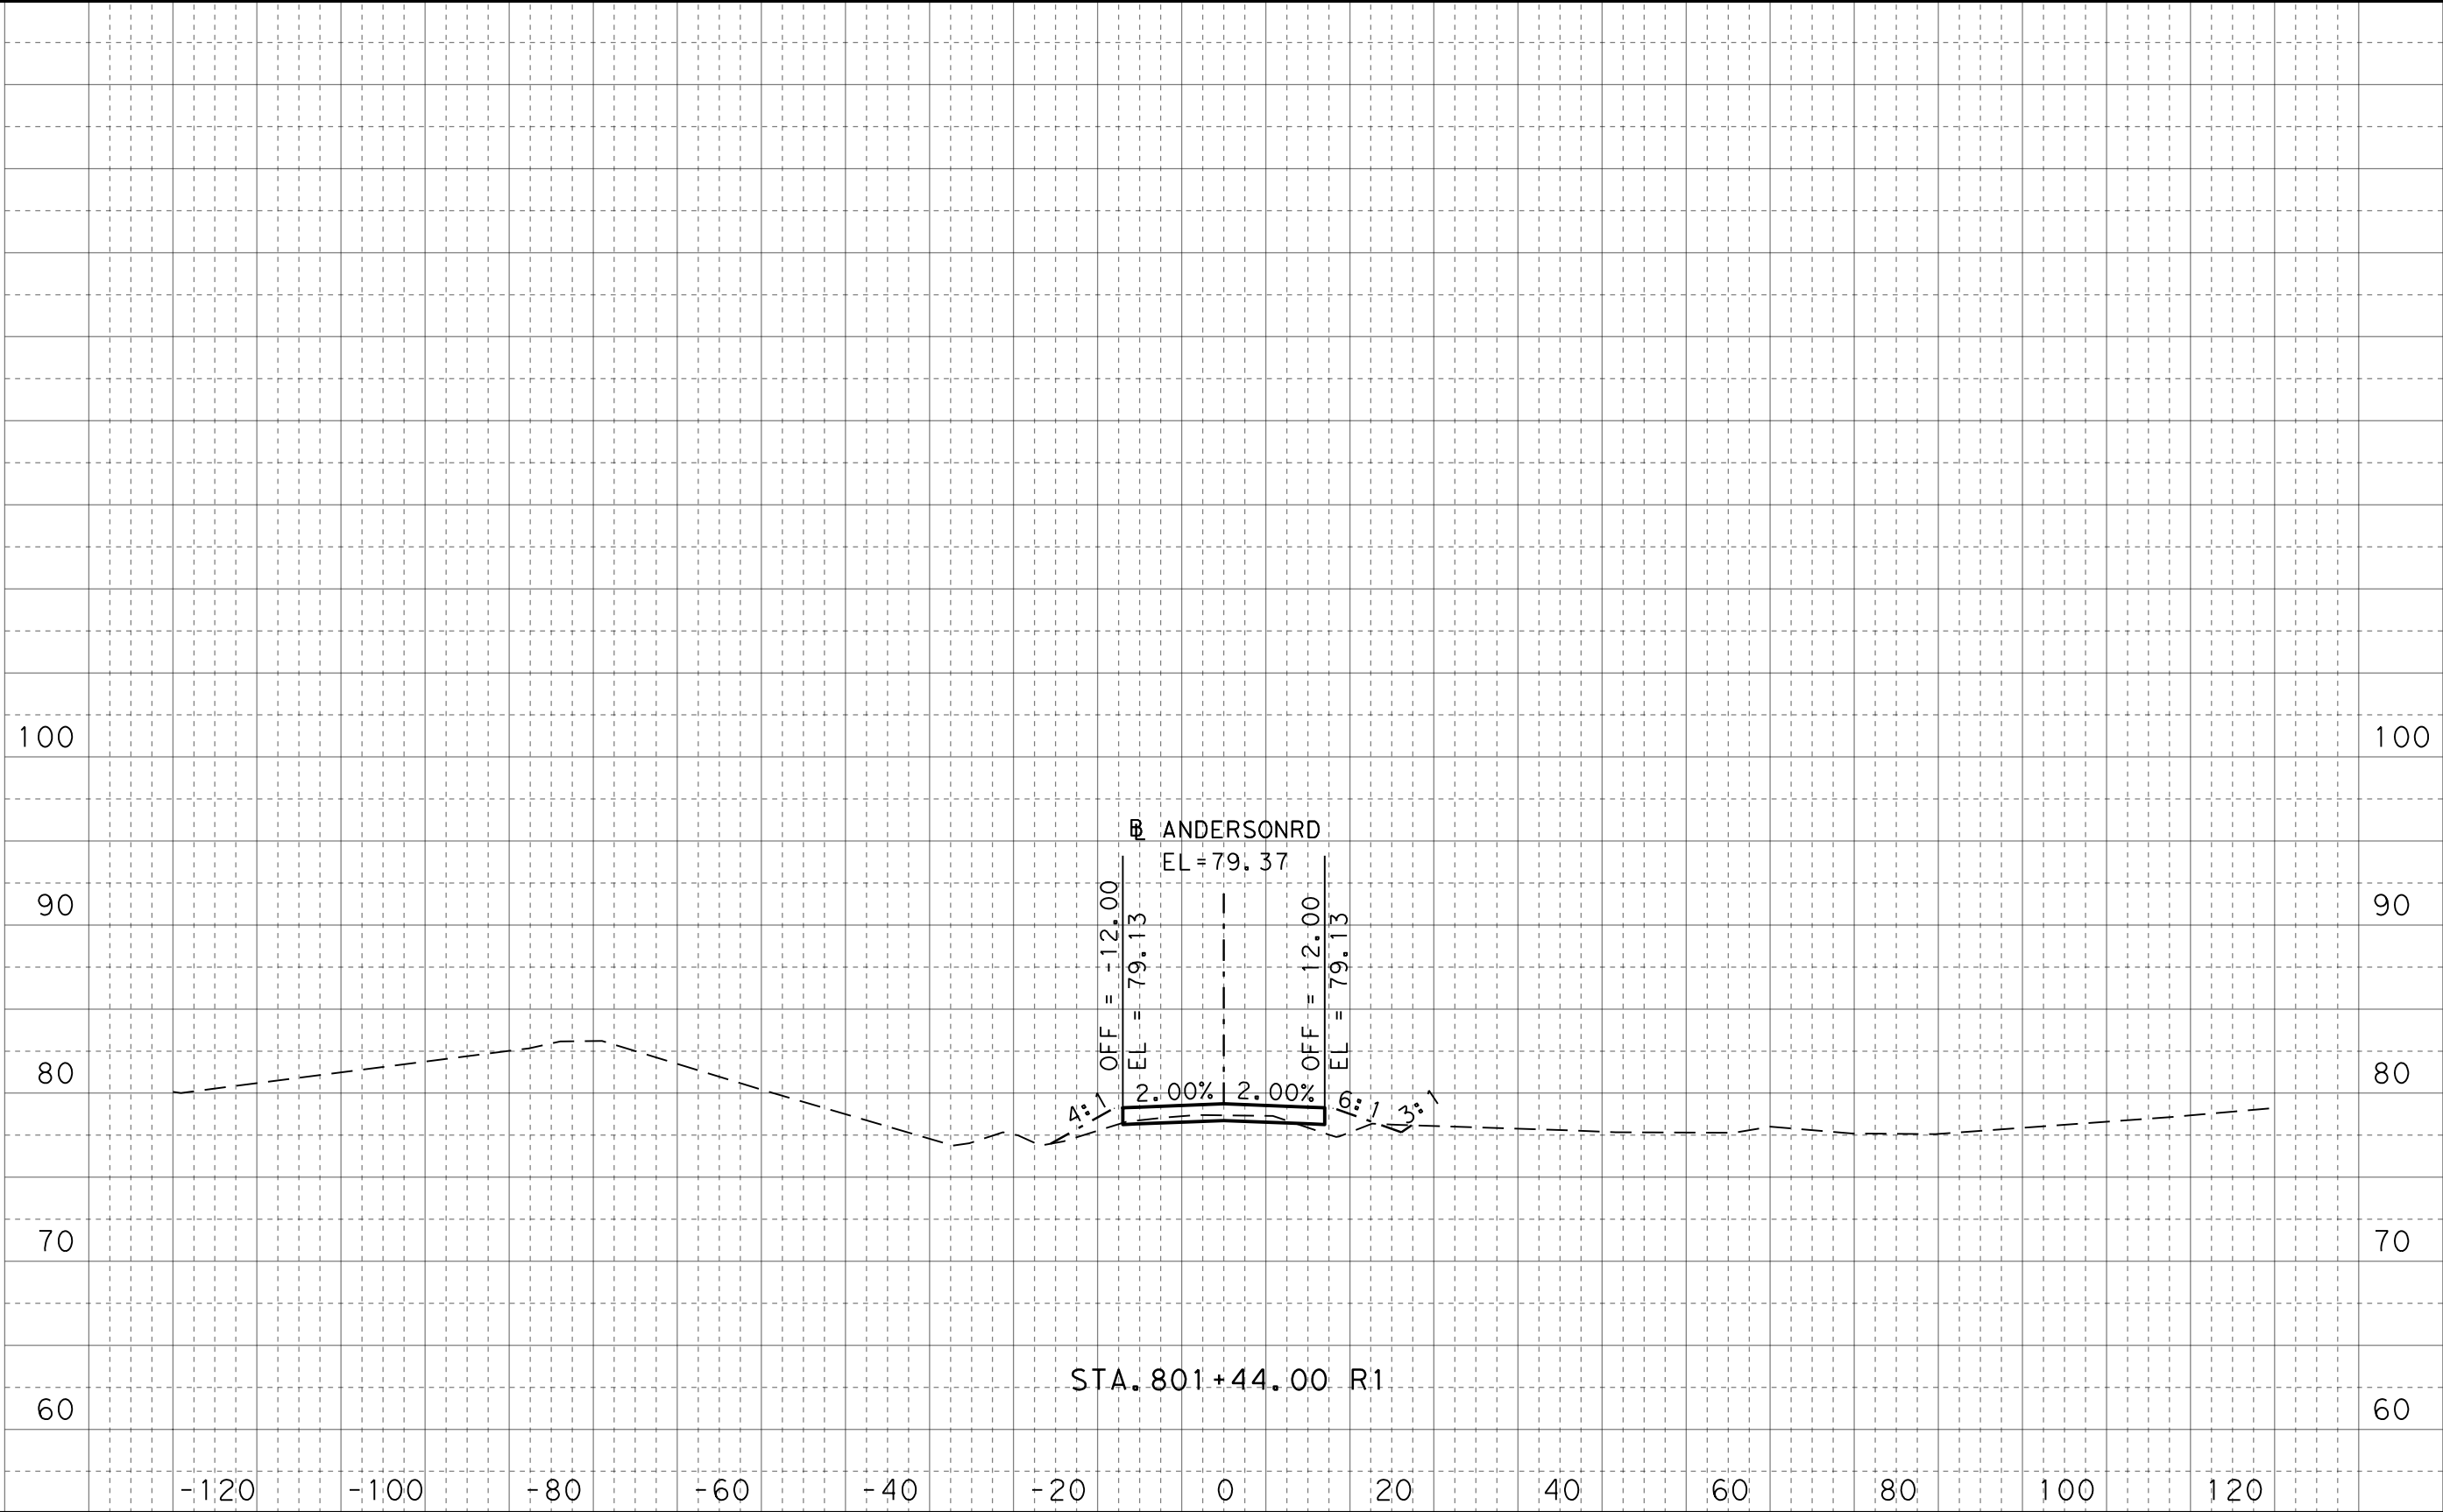

100% SUBMITTAL

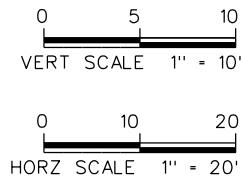

FOR INFORMATION ONLY
NOT FOR CONSTRUCTION


HNTB HNTB Corporation
The HNTB Companies
Engineers Architects Planners
TBPE Firm Registration No. 420

CONT	SECT	JOB	HIGHWAY
0912	37	232	NORTH PARK DRIVE
DIST	COUNTY		SHEET NO.
HOU	MONTGOMERY		75

NORTH PARK DRIVE
CROSS SECTIONS



HNTB HNTB Corporation
The HNTB Companies
Engineers Architects Planners
TBPE Firm Registration No. 420

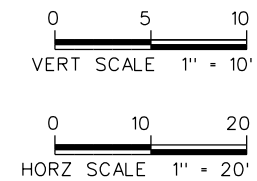

FOR INFORMATION ONLY
NOT FOR CONSTRUCTION




NORTHPARK DRIVE
CROSS SECTIONS


CONT	SECT	JOB	HIGHWAY
0912	37	232	NORTHPARK DRIVE
DIST	COUNTY		SHEET NO.
HOU	MONTGOMERY		77

DATE: 3/24/2021 10:36:27 AM
FILE: NP_XSEC-ANDERSON.dgn

Ck:
Dw:
Ck:
Dw:

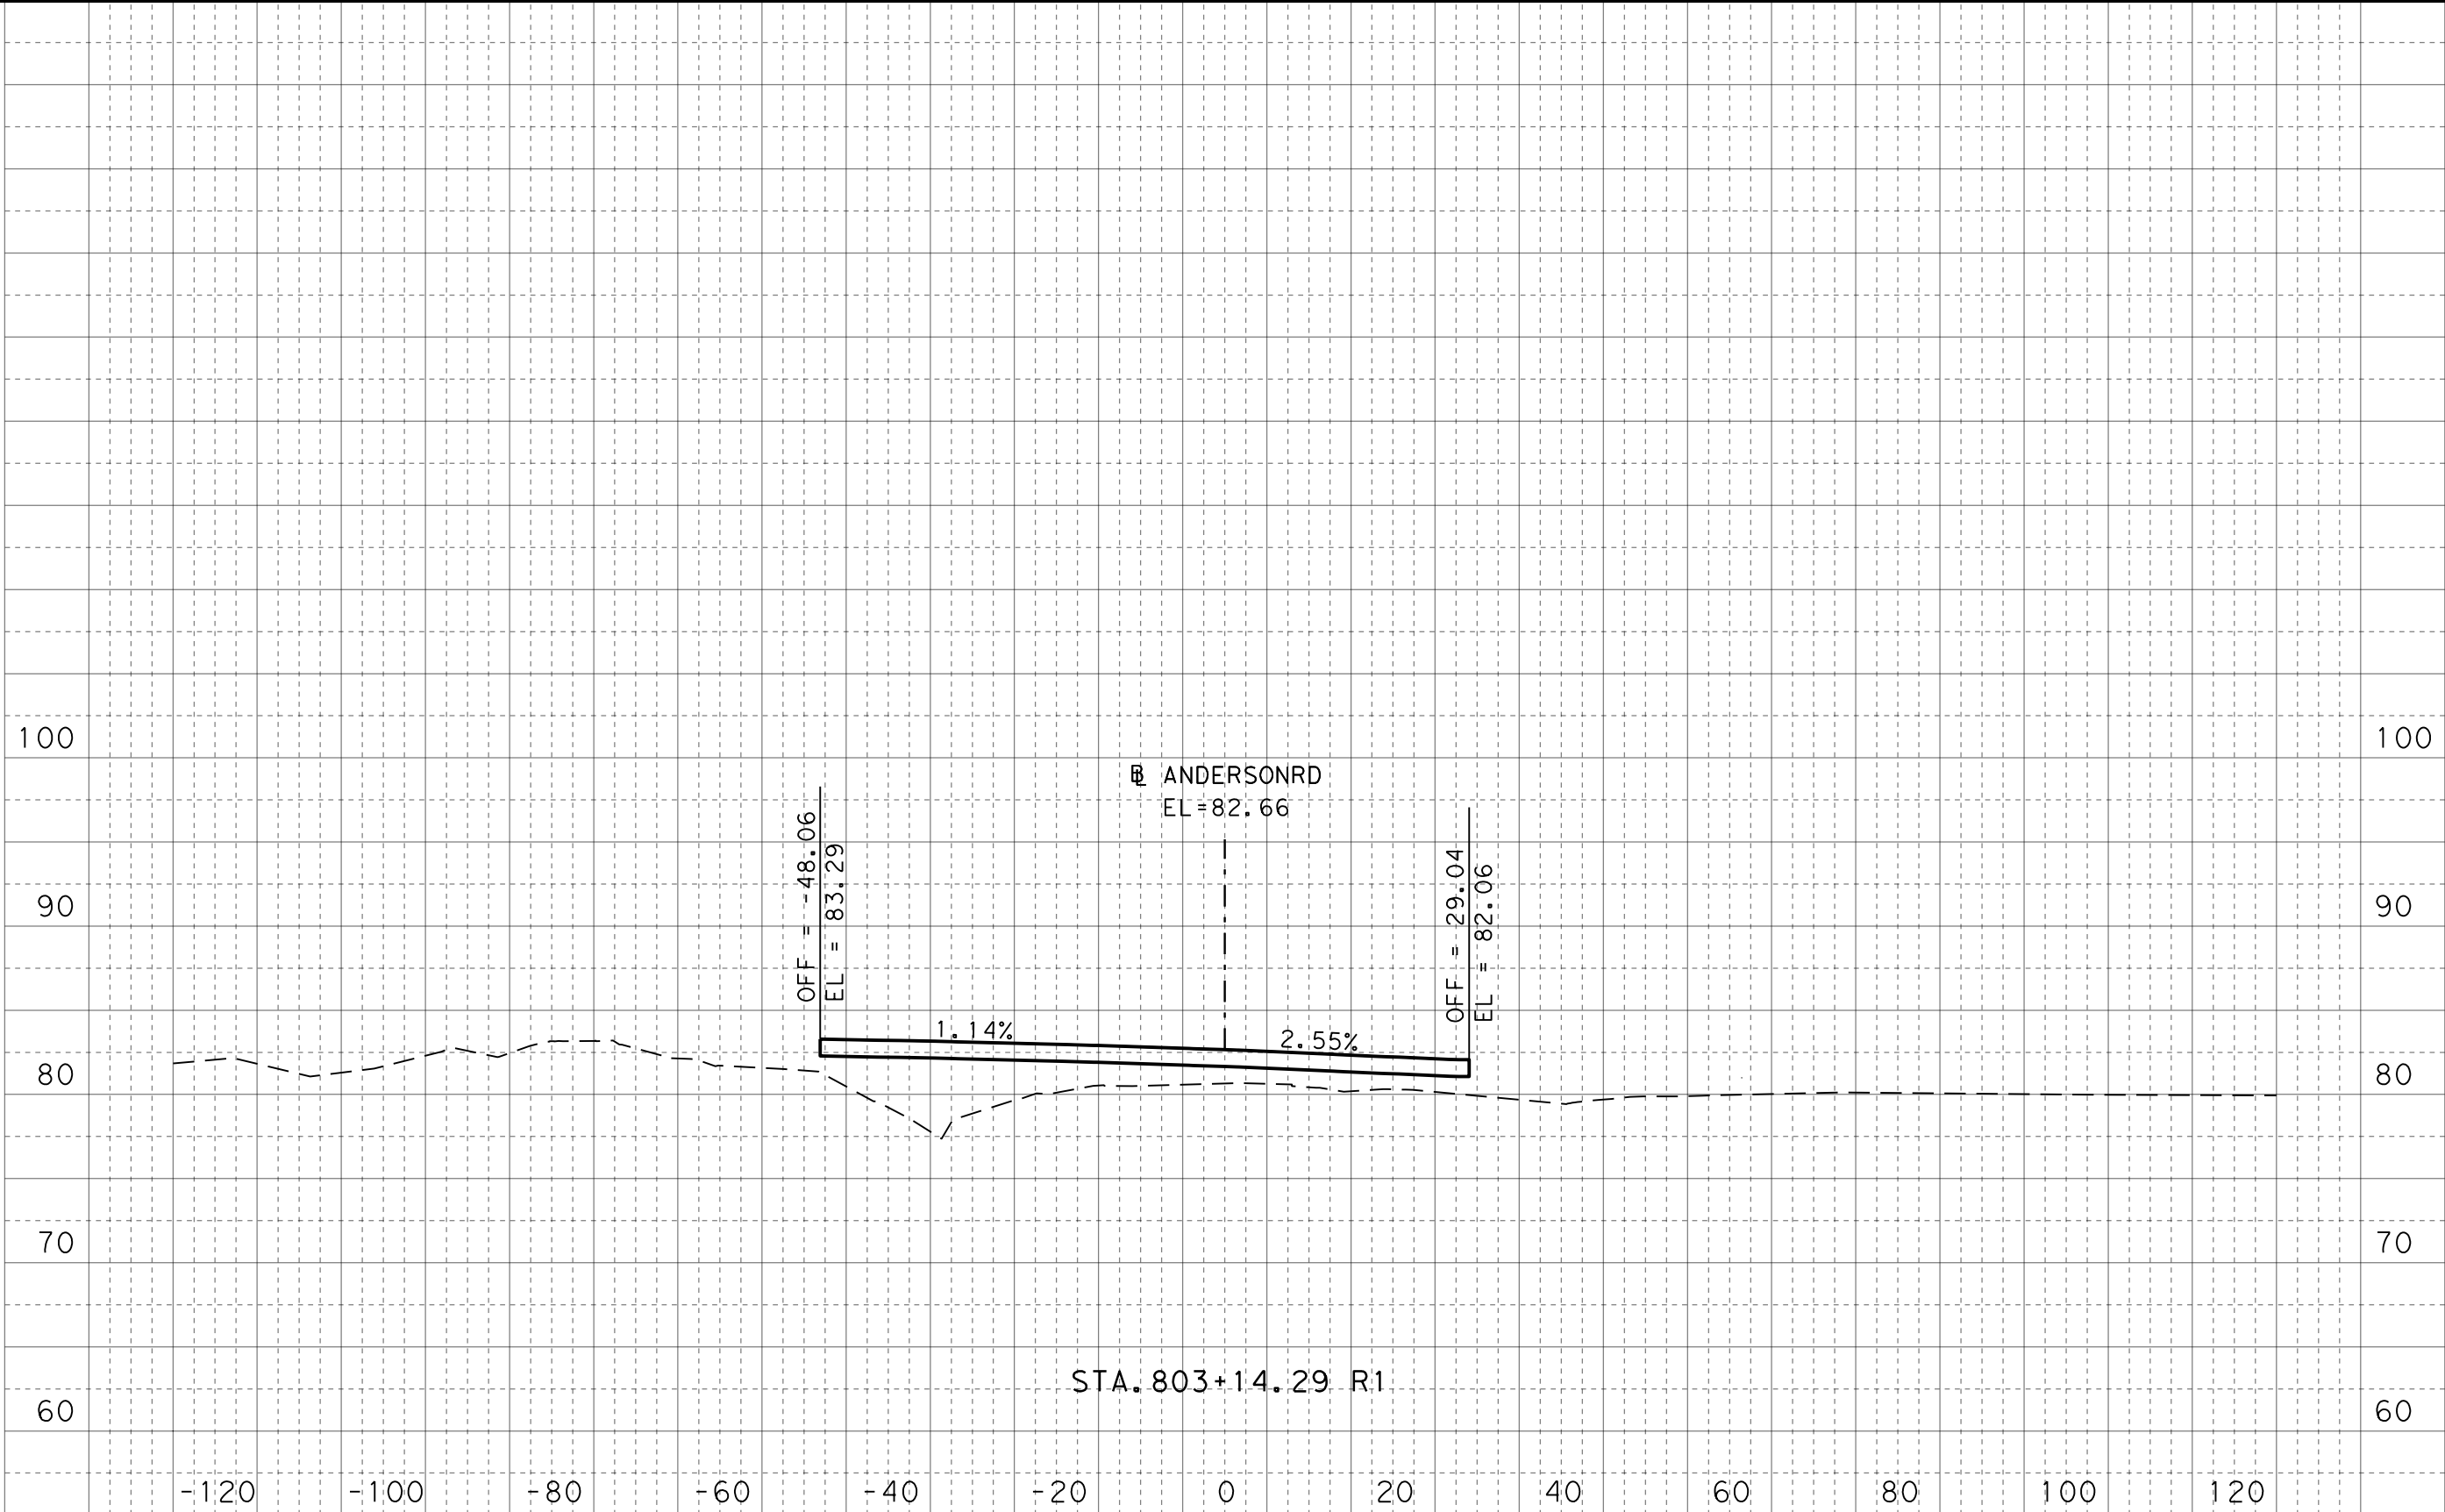

100% SUBMITTAL

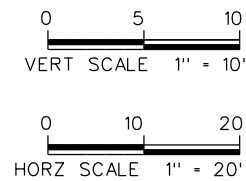

FOR INFORMATION ONLY
NOT FOR CONSTRUCTION

CONT	SECT	JOB	HIGHWAY
0912	37	232	NORTH PARK DRIVE
DIST	COUNTY		SHEET NO.
HOU	MONTGOMERY		78

HNTB HNTB Corporation
The HNTB Companies
Engineers Architects Planners
TBPE Firm Registration No. 420

NORTH PARK DRIVE
CROSS SECTIONS