



DATE: 3/24/2021 1:06:07 PM
FILE: NP_XSEC_NORTH PARK_01.dgn

Ck:
Dw:
Ck:
Dw:

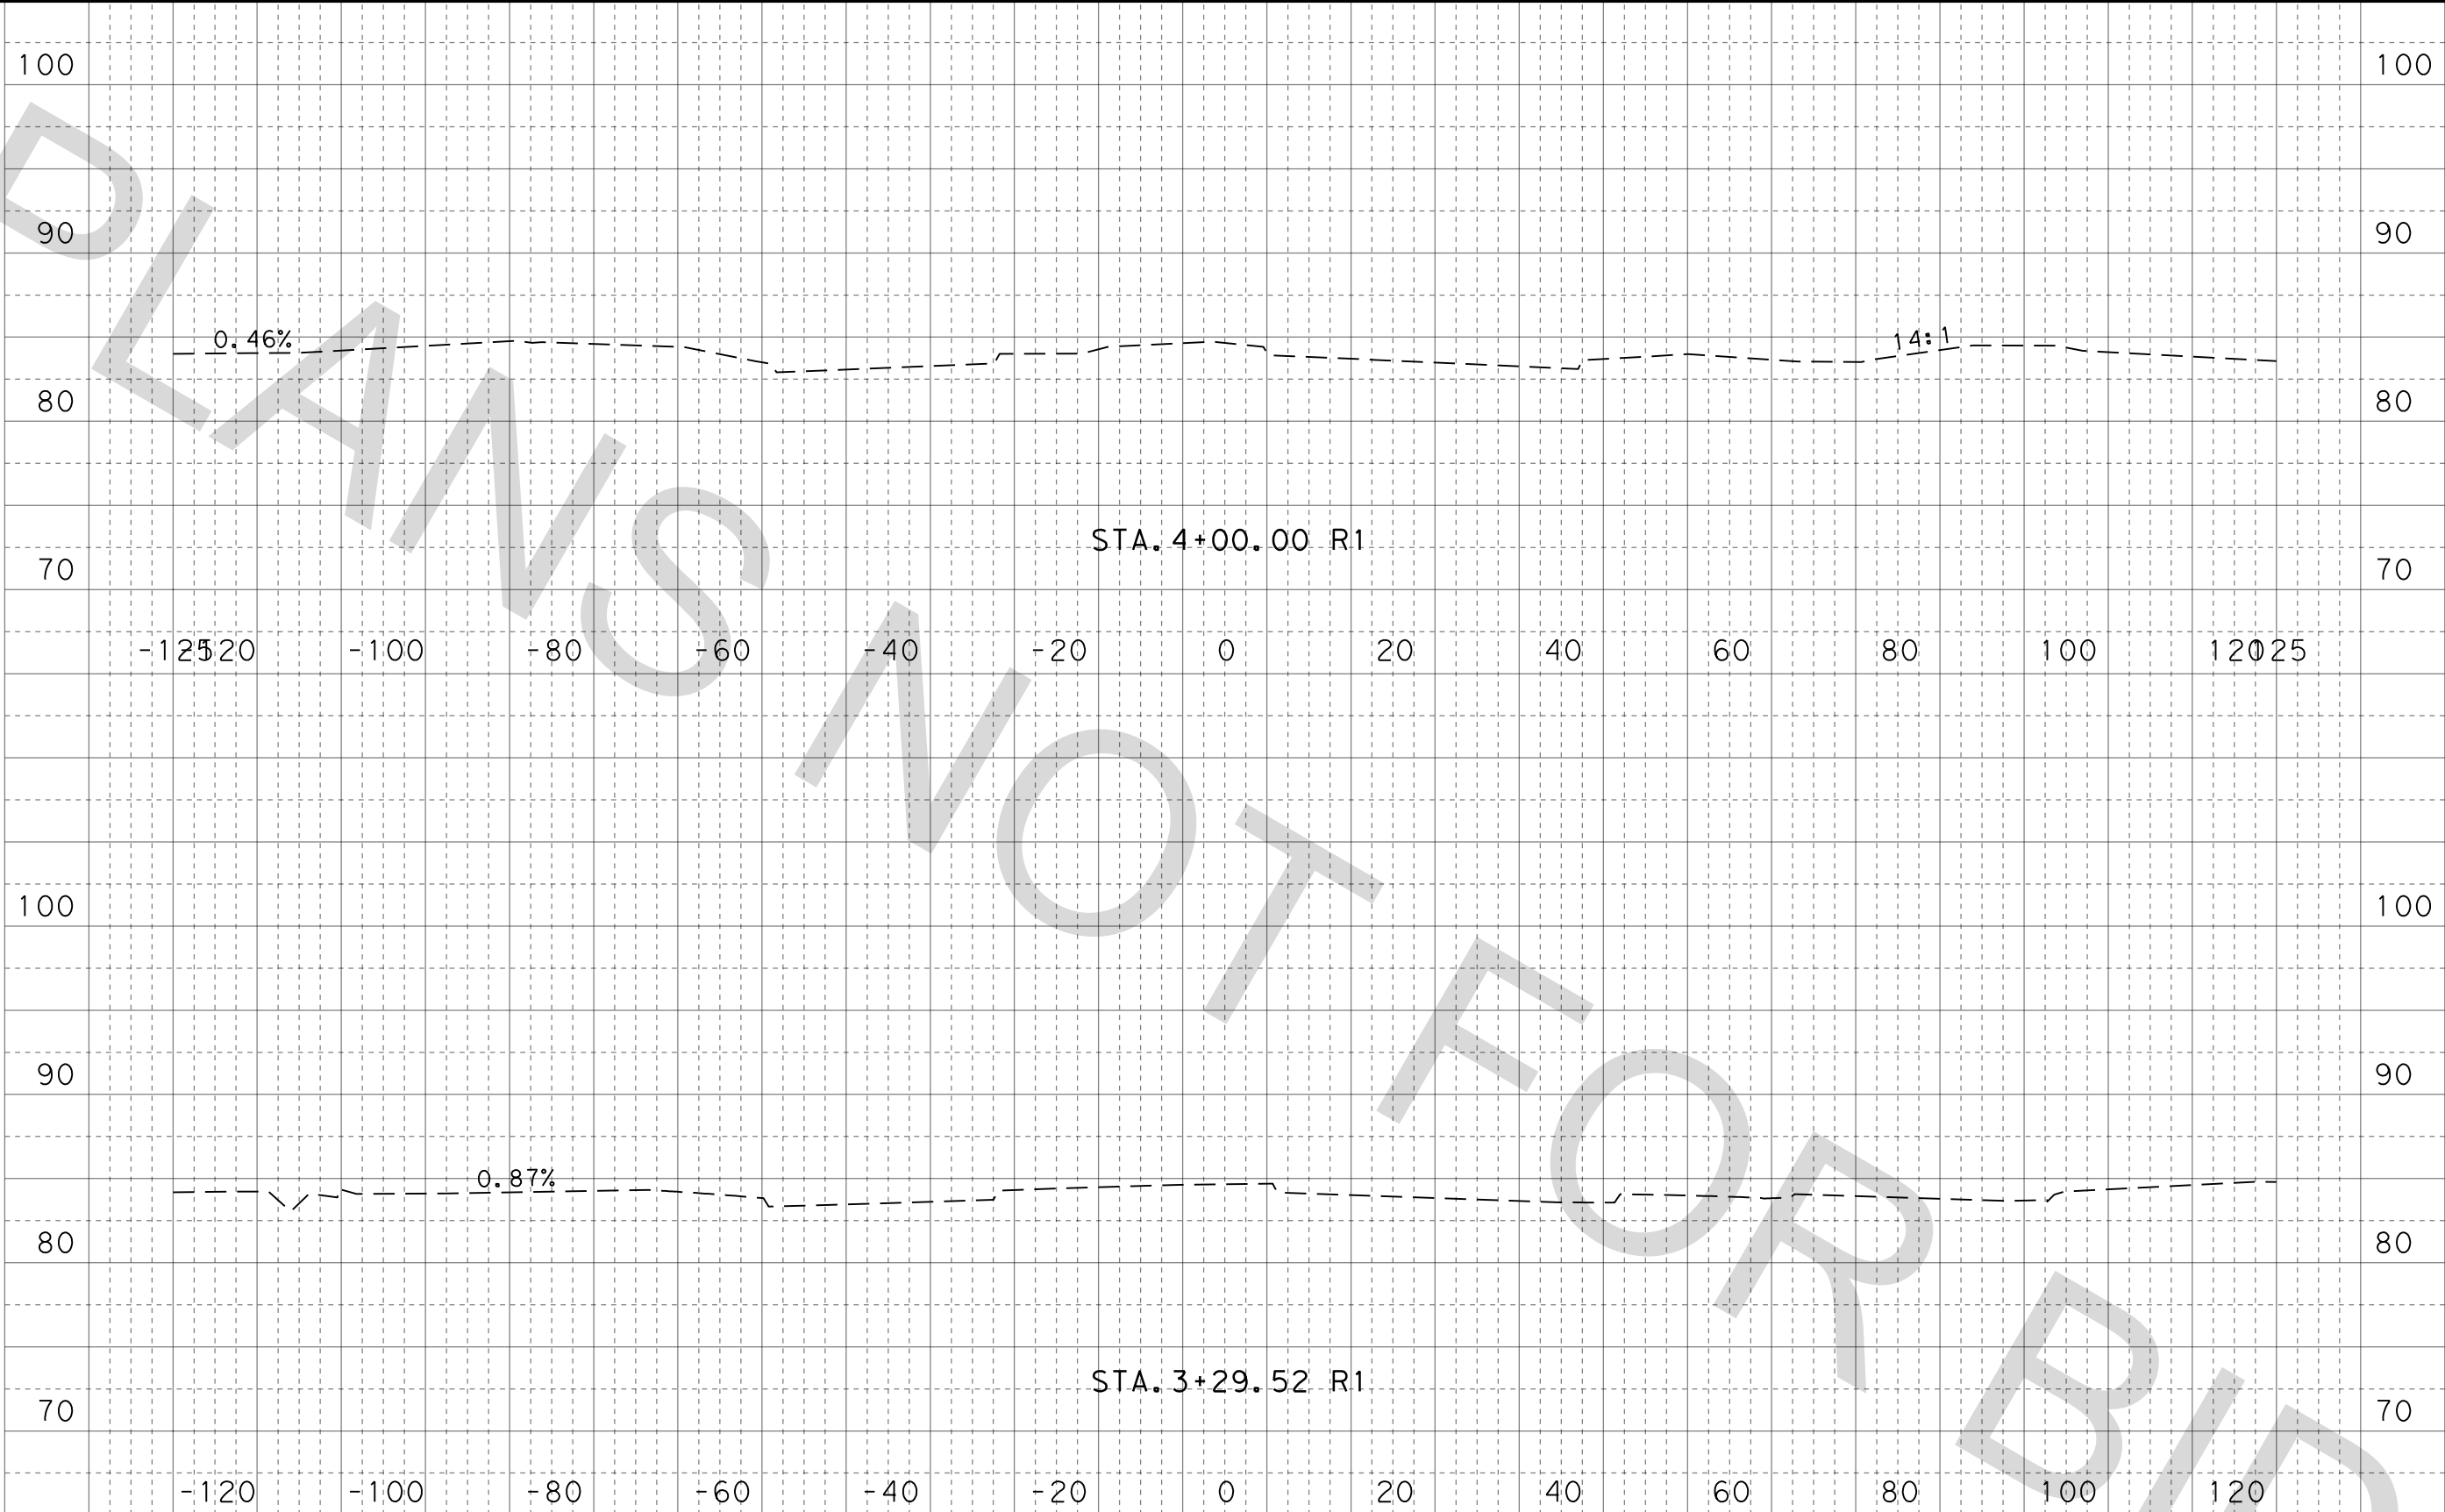

100% SUBMITTAL

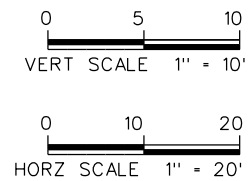

FOR INFORMATION ONLY
NOT FOR CONSTRUCTION


HNTB HNTB Corporation
The HNTB Companies
Engineers Architects Planners
TBPE Firm Registration No. 420

CONT	SECT	JOB	HIGHWAY
0912	37	232	NORTH PARK DRIVE
DIST	COUNTY		SHEET NO.
HOU	MONTGOMERY		1

NORTH PARK DRIVE
CROSS SECTIONS

DATE: 3/24/2021 1:06:15 PM
FILE: NP_XSEC_NORTH PARK_01.dgn

Ck:
Dw:
Ck:
Dw:

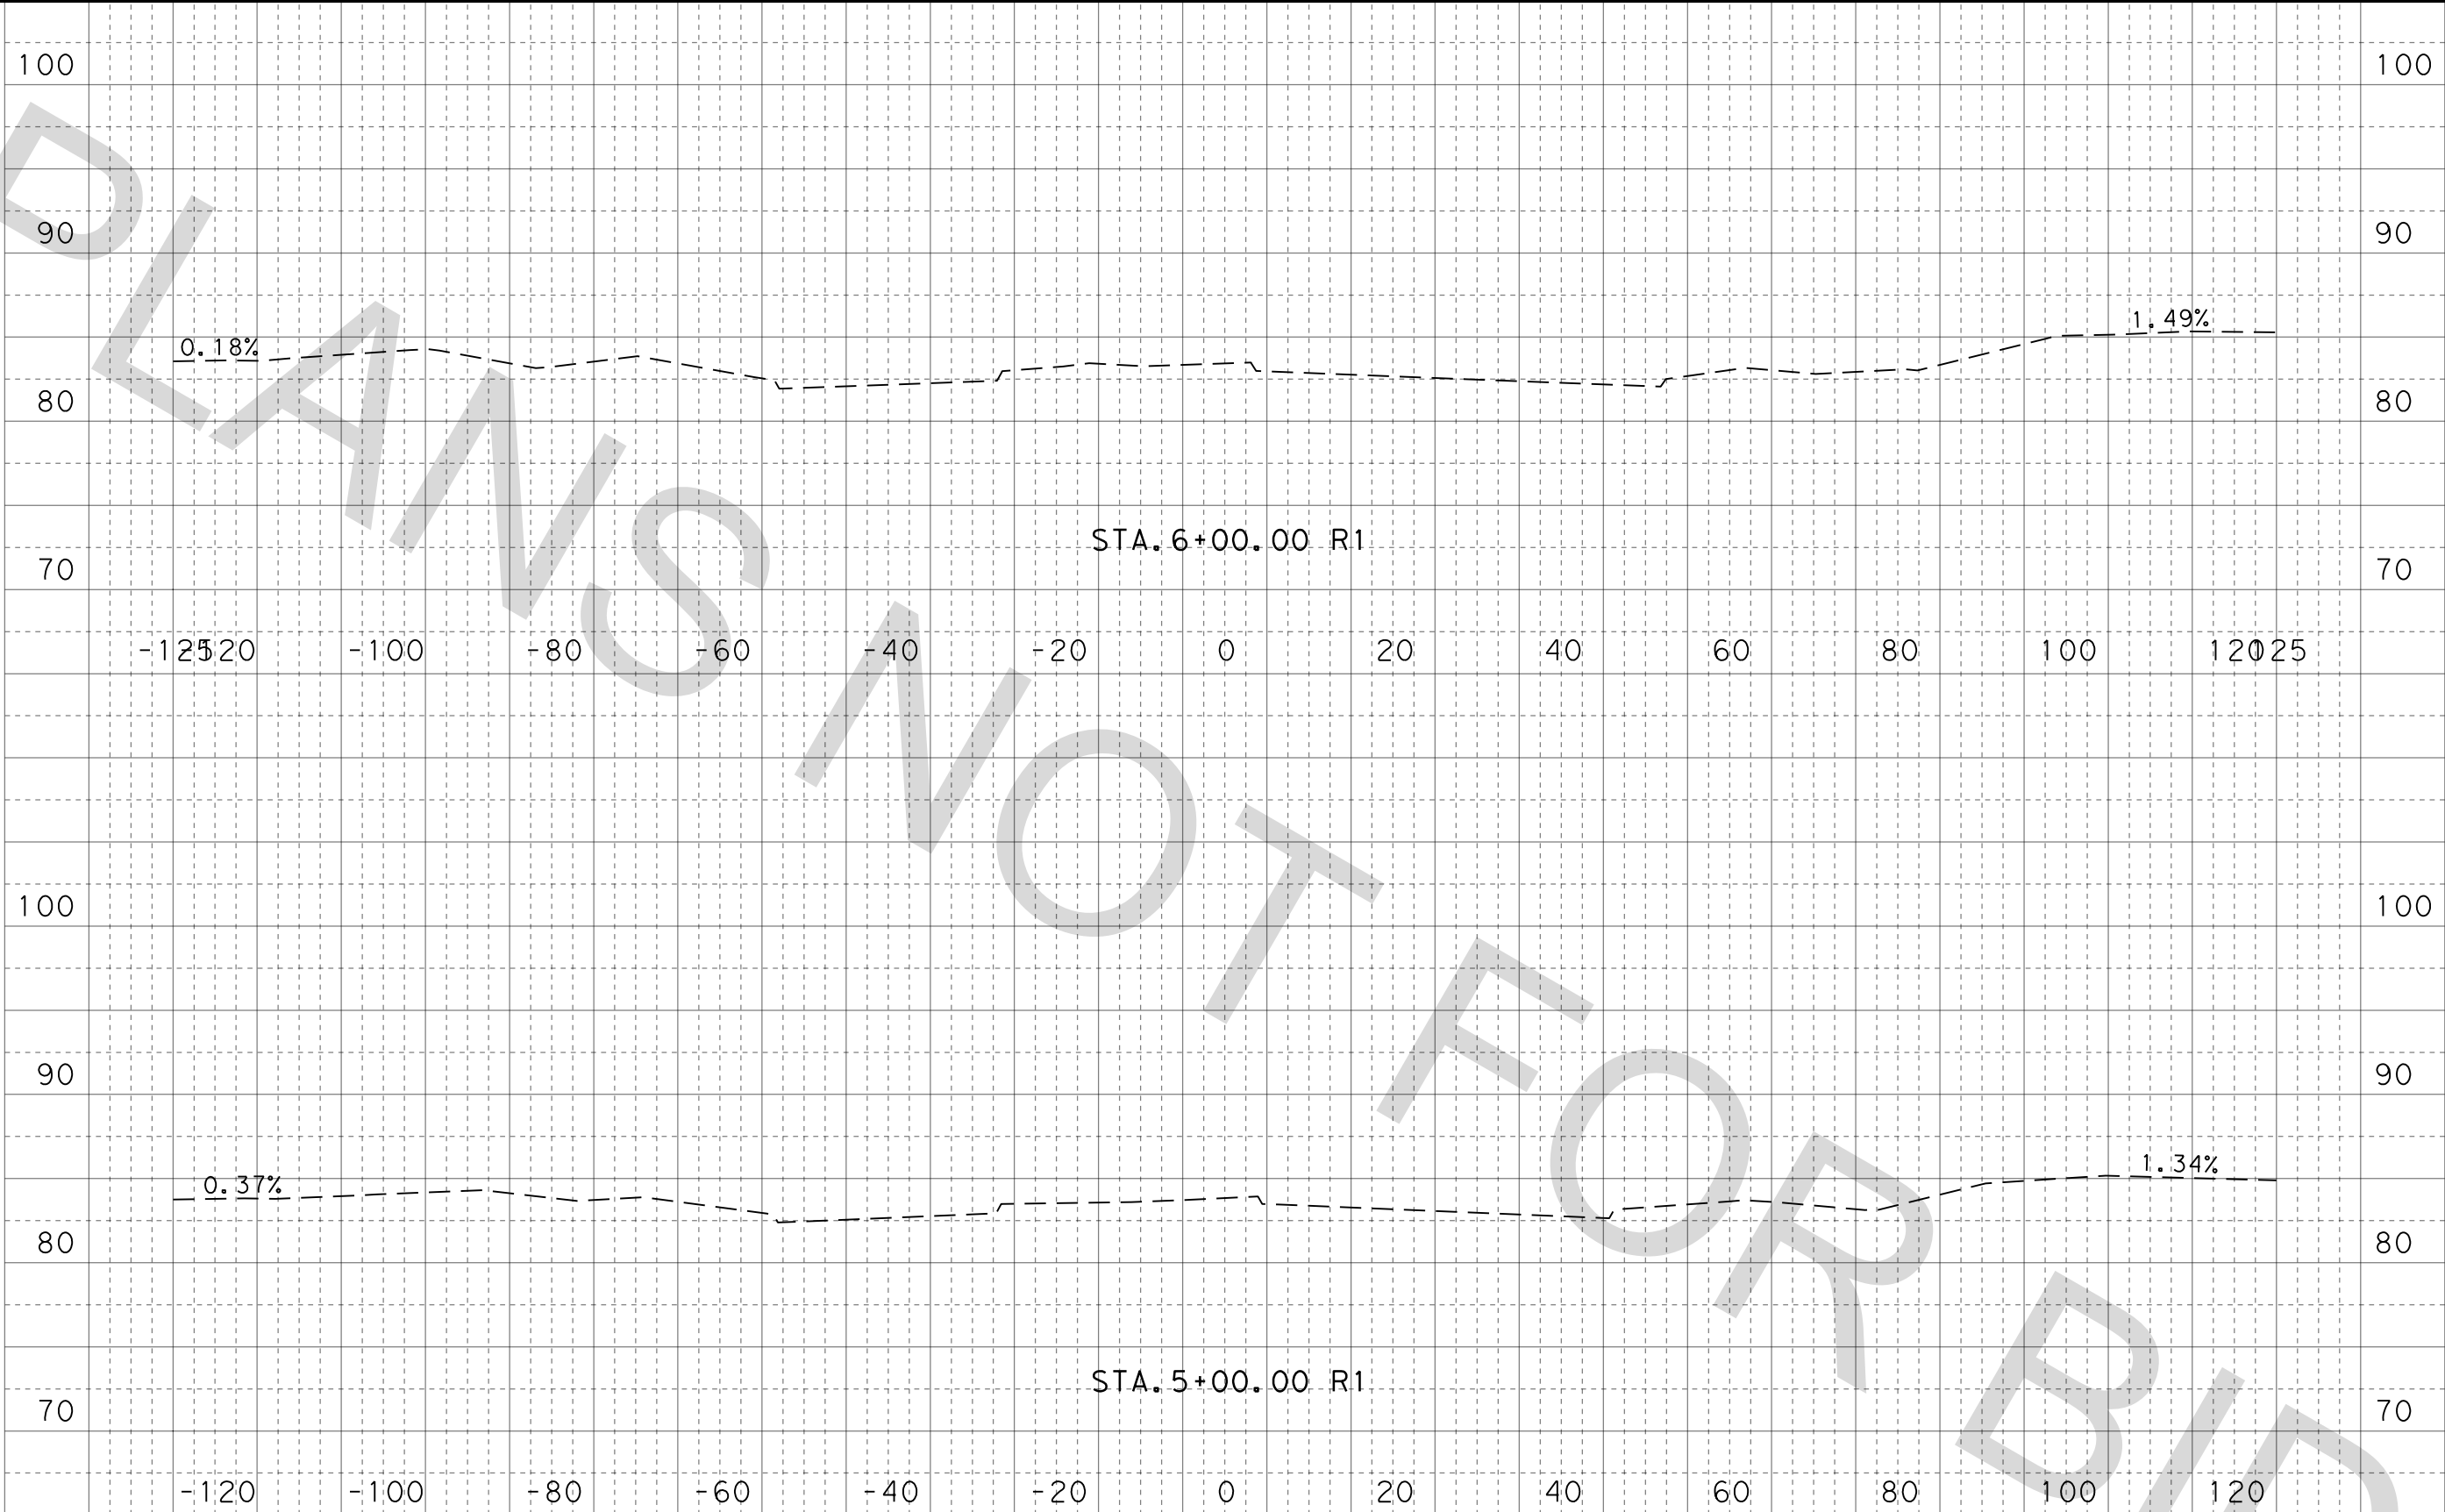

100% SUBMITTAL

0 5 10
VERT SCALE 1" = 10'

0 10 20
HORZ SCALE 1" = 20'

FOR INFORMATION ONLY
NOT FOR CONSTRUCTION

HNTB HNTB Corporation
The HNTB Companies
Engineers Architects Planners
TBPE Firm Registration No. 420

CONT	SECT	JOB	HIGHWAY
0912	37	232	NORTH PARK DRIVE
DIST	COUNTY		SHEET NO.
HOU	MONTGOMERY		2

NORTH PARK DRIVE
CROSS SECTIONS

DATE: 3/24/2021 1:06:22 PM
FILE: NP_XSEC_NORTH PARK_01.dgn

Ck:
Dw:
Ck:
Dw:



100% SUBMITTAL

0 5 10
VERT SCALE 1" = 10'

0 10 20
HORZ SCALE 1" = 20'

FOR INFORMATION ONLY
NOT FOR CONSTRUCTION

HNTB HNTB Corporation
The HNTB Companies
Engineers Architects Planners
TBPE Firm Registration No. 420

CONT	SECT	JOB	HIGHWAY
0912	37	232	NORTH PARK DRIVE
DIST	COUNTY		SHEET NO.
HOU	MONTGOMERY		3


NORTH PARK DRIVE
CROSS SECTIONS

DATE: 3/24/2021 1:06:34 PM
FILE: NP_XSEC_NORTH PARK_01.dgn

Ck:
Dw:
Ck:
Dw:



100% SUBMITTAL

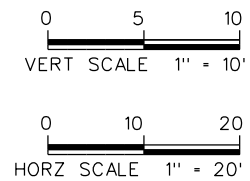

FOR INFORMATION ONLY
NOT FOR CONSTRUCTION


HNTB HNTB Corporation
The HNTB Companies
Engineers Architects Planners
TBPE Firm Registration No. 420

CONT	SECT	JOB	HIGHWAY
0912	37	232	NORTH PARK DRIVE
DIST	COUNTY		SHEET NO.
HOU	MONTGOMERY		4


NORTH PARK DRIVE
CROSS SECTIONS

DATE: 3/24/2021 1:06:49 PM
FILE: NP_XSEC_NORTH PARK_01.dgn

Ck:
Dw:
Ck:
Dw:

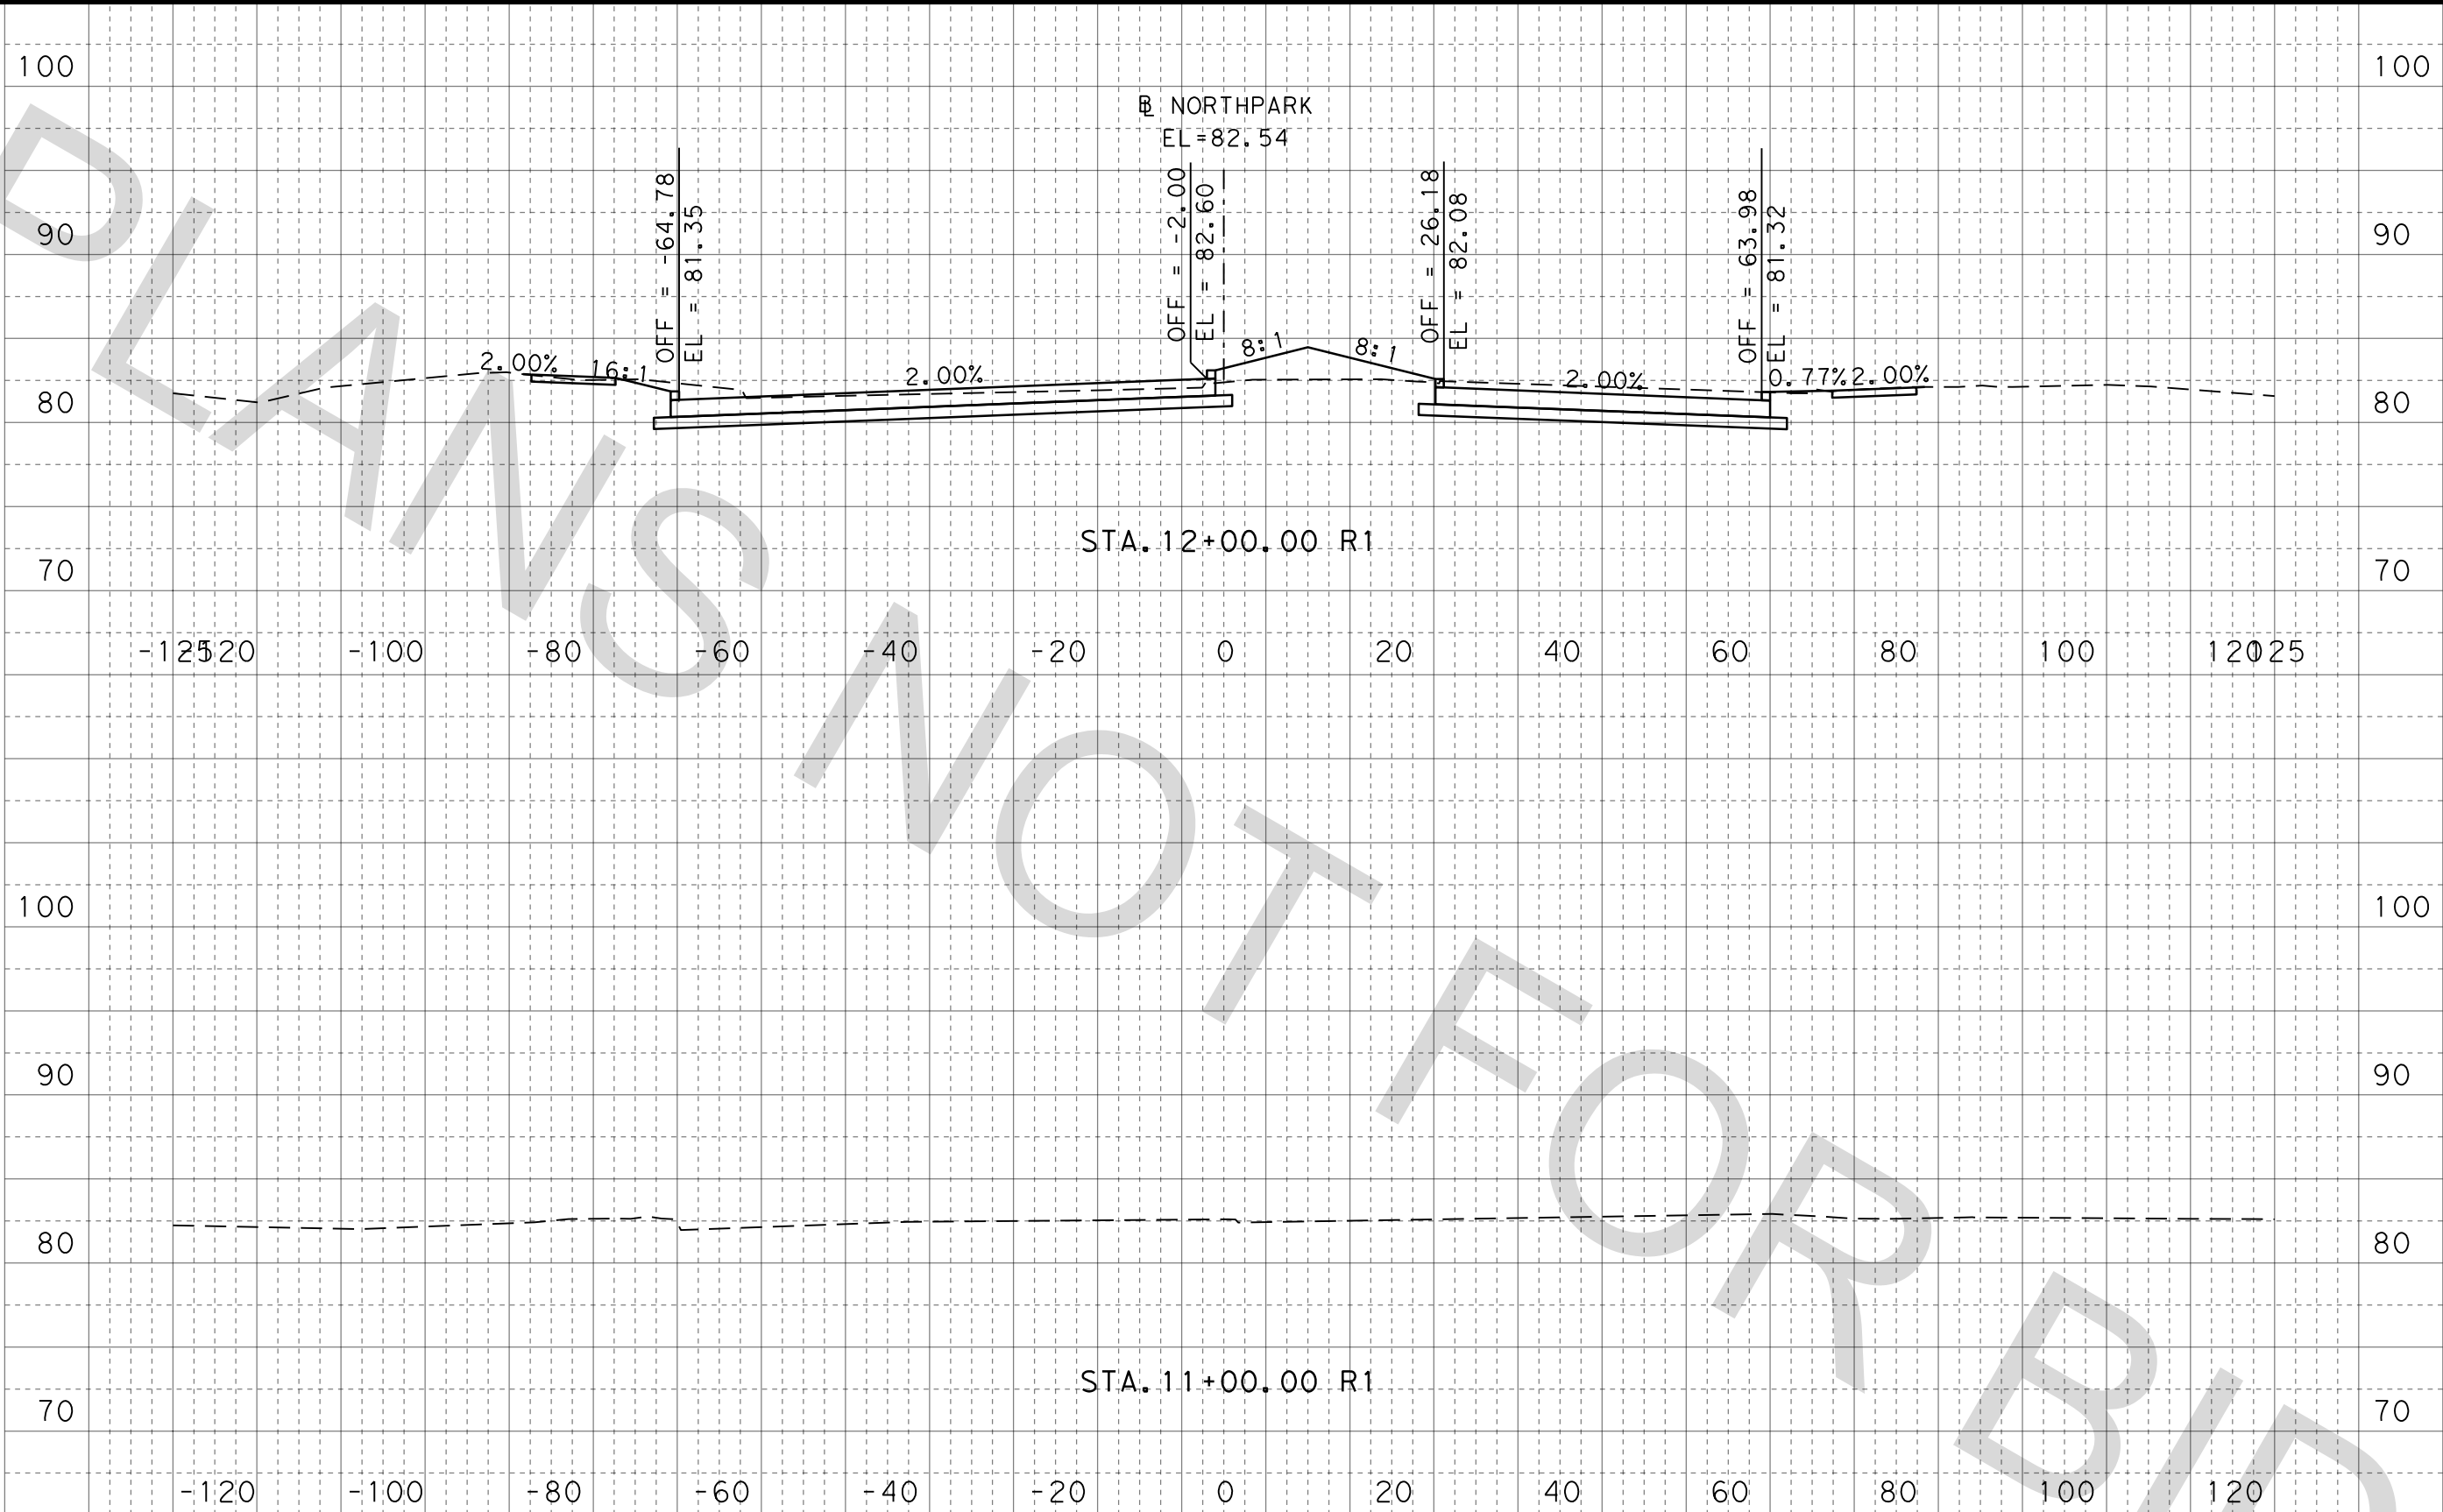

100% SUBMITTAL

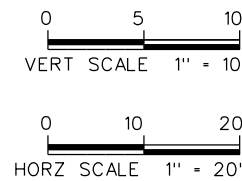


FOR INFORMATION ONLY
NOT FOR CONSTRUCTION

HNTB HNTB Corporation
The HNTB Companies
Engineers Architects Planners
TBPE Firm Registration No. 420

CONT	SECT	JOB	HIGHWAY
0912	37	232	NORTH PARK DRIVE
DIST	COUNTY		SHEET NO.
HOU	MONTGOMERY		5

NORTH PARK DRIVE
CROSS SECTIONS

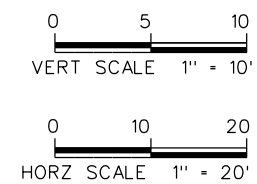

FOR INFORMATION ONLY
NOT FOR CONSTRUCTION




NORTHPARK DRIVE
CROSS SECTIONS

CONT	SECT	JOB	HIGHWAY
0912	37	232	NORTHPARK DRIVE
DIST	COUNTY		
HOU	MONTGOMERY		
			SHEET NO.
			6

DATE: 3/24/2021 1:07:10 PM
FILE: NP_XSEC_NORTH PARK_01.dgn

Ck:
Dw:
Ck:
Dw:

100% SUBMITTAL

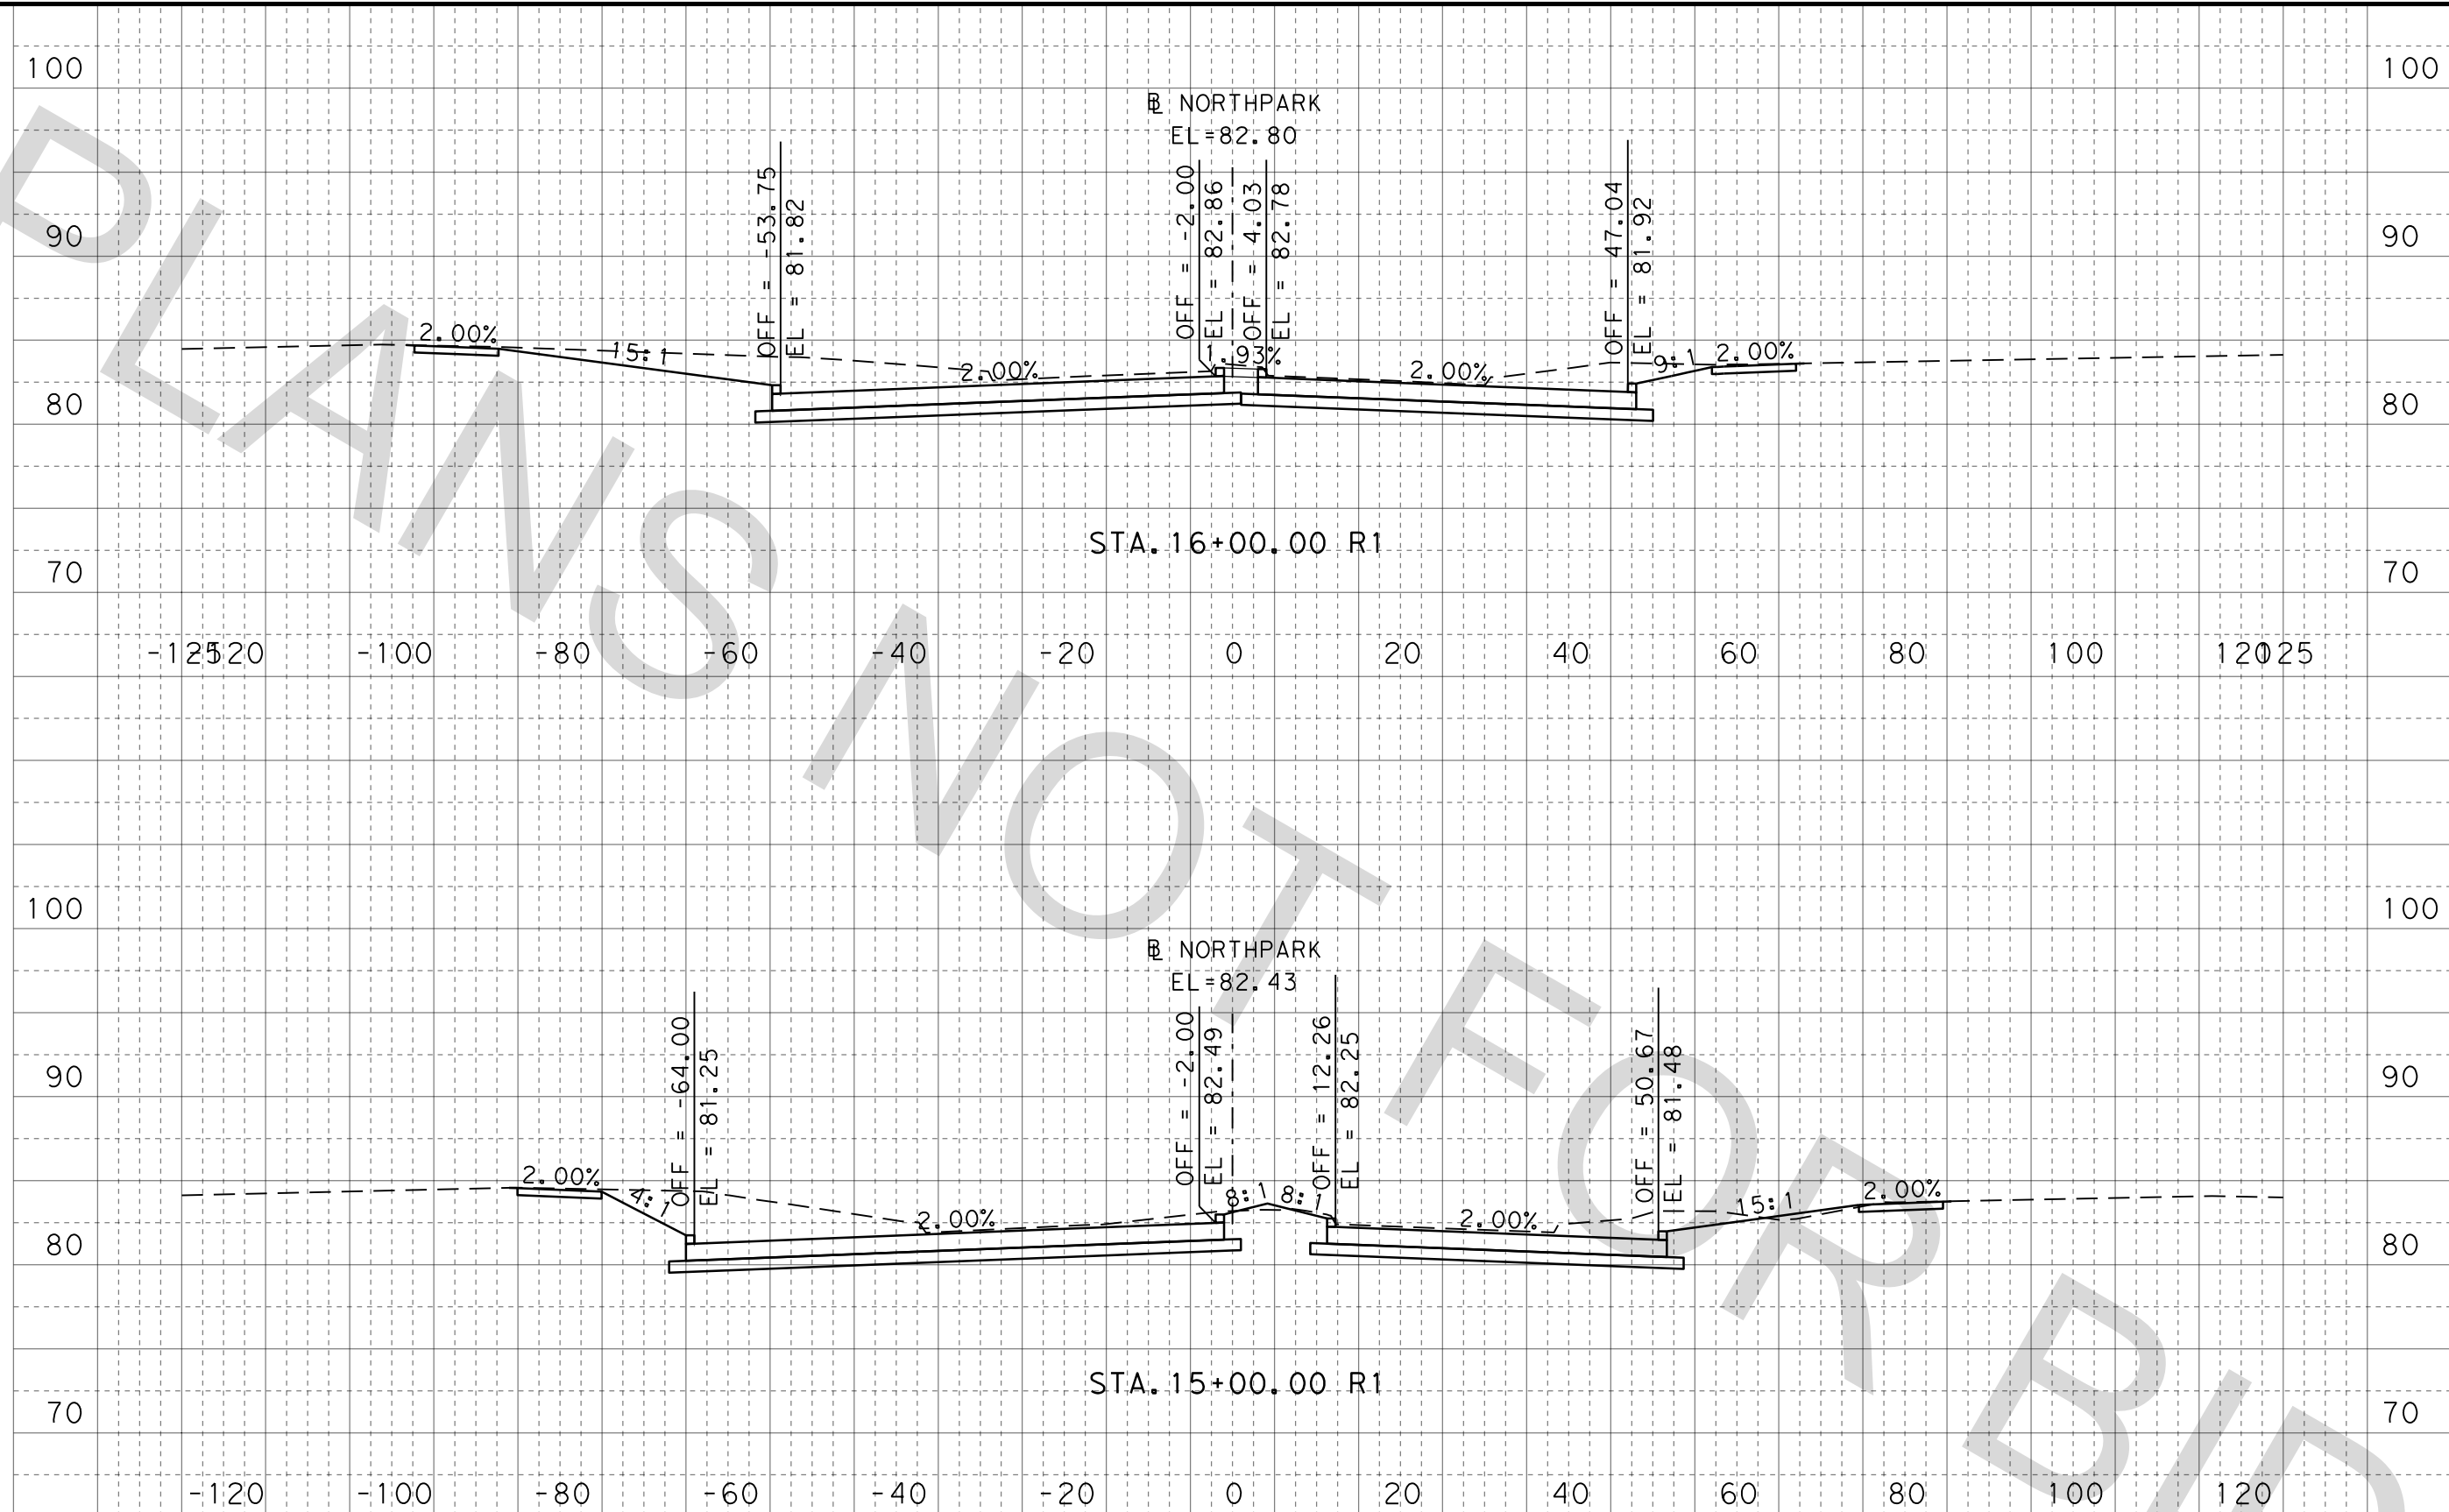

FOR INFORMATION ONLY
NOT FOR CONSTRUCTION

HNTB HNTB Corporation
The HNTB Companies
Engineers Architects Planners
TBPE Firm Registration No. 420


CONT	SECT	JOB	HIGHWAY
0912	37	232	NORTH PARK DRIVE
DIST	COUNTY		SHEET NO.
HOU	MONTGOMERY		7

NORTH PARK DRIVE
CROSS SECTIONS

DATE: 3/24/2021 1:07:18 PM
FILE: NP_XSEC_NORTH PARK_01.dgn

Dw: Ck: Dw: Ck:

100% SUBMITTAL

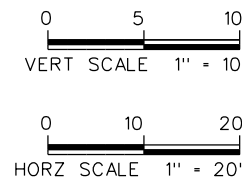


FOR INFORMATION ONLY
NOT FOR CONSTRUCTION

CONT	SECT	JOB	HIGHWAY
0912	37	232	NORTH PARK DRIVE
DIST	COUNTY		SHEET NO.
HOU	MONTGOMERY		8

HNTB HNTB Corporation
The HNTB Companies
Engineers Architects Planners
TBPE Firm Registration No. 420


NORTH PARK DRIVE
CROSS SECTIONS

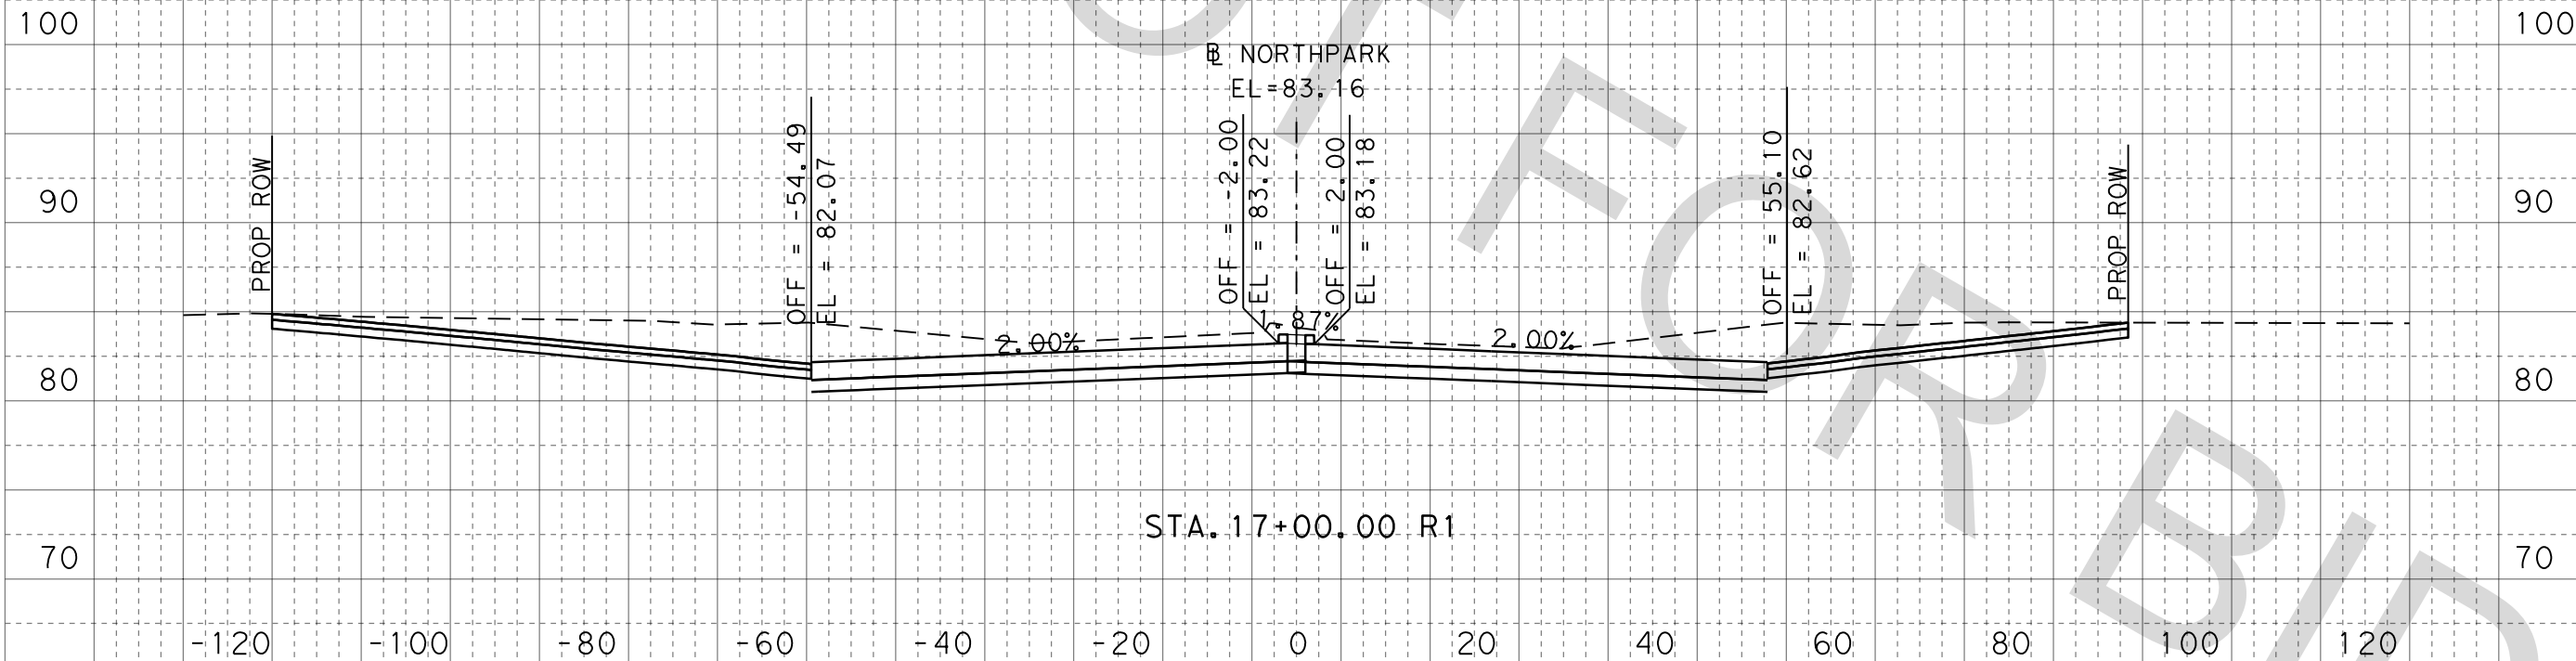

DATE: 3/24/2021 1:07:30 PM
FILE: NP_XSEC_NORTH PARK_01.dgn

Dr: Ck: Dw: Ck:

100% SUBMITTAL

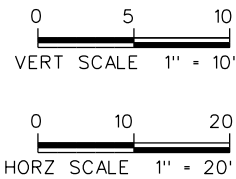

FOR INFORMATION ONLY
NOT FOR CONSTRUCTION

CONT	SECT	JOB	HIGHWAY
0912	37	232	NORTH PARK DRIVE
DIST	COUNTY		SHEET NO.
HOU	MONTGOMERY		9

HNTB HNTB Corporation
The HNTB Companies
Engineers Architects Planners
TBPE Firm Registration No. 420

NORTH PARK DRIVE
CROSS SECTIONS

110

100

90

80

70

110

100

90

80

70

STA. 18+00.00 R1

B NORTH PARK
EL = 83.52

EX ROW
OFF = -58.70
EL = 82.45

OFF = -2.00
EL = 83.58
OFF = 2.00
EL = 83.54

EX ROW
OFF = 62.74
EL = 82.83

PROP ROW

PROP ROW

2.00% 5.55%

2.00%


2.00%

4.82% 2.00%

DATE: 3/24/2021 1:07:49 PM
FILE: NP_XSEC_NORTH PARK_01.dgn

DW: Ck: Ck: Ck:

100% SUBMITTAL

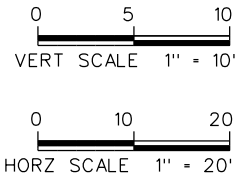

FOR INFORMATION ONLY
NOT FOR CONSTRUCTION

CONT	SECT	JOB	HIGHWAY
0912	37	232	NORTH PARK DRIVE
DIST	COUNTY		SHEET NO.
HOU	MONTGOMERY		10

HNTB HNTB Corporation
The HNTB Companies
Engineers Architects Planners
TBPE Firm Registration No. 420

NORTH PARK DRIVE
CROSS SECTIONS

110

100

90

80

70

110

100

90

80

70

STA. 19+00.00 R1

B NORTH PARK
EL = 83.88

OFF = -65.38
EL = 82.68
EX ROW

OFF = -2.00
EL = 83.94
OFF = 2.00
EL = 83.91

OFF = 70.52
EL = 82.54

PROP ROW
CSTR ESMNT

PROP ROW

EX ROW

PROP ROW

-120

-100

-80

-60

-40

-20

0

20

40

60

80


100

120

DATE: 3/24/2021 1:07:59 PM
FILE: NP_XSEC_NORTH PARK_01.dgn

DW: Ck: Ck: Ck:

100% SUBMITTAL

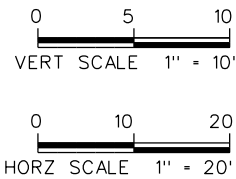


FOR INFORMATION ONLY
NOT FOR CONSTRUCTION

CONT	SECT	JOB	HIGHWAY
0912	37	232	NORTH PARK DRIVE
DIST	COUNTY		SHEET NO.
HOU	MONTGOMERY		11

HNTB HNTB Corporation
The HNTB Companies
Engineers Architects Planners
TBPE Firm Registration No. 420


NORTH PARK DRIVE
CROSS SECTIONS

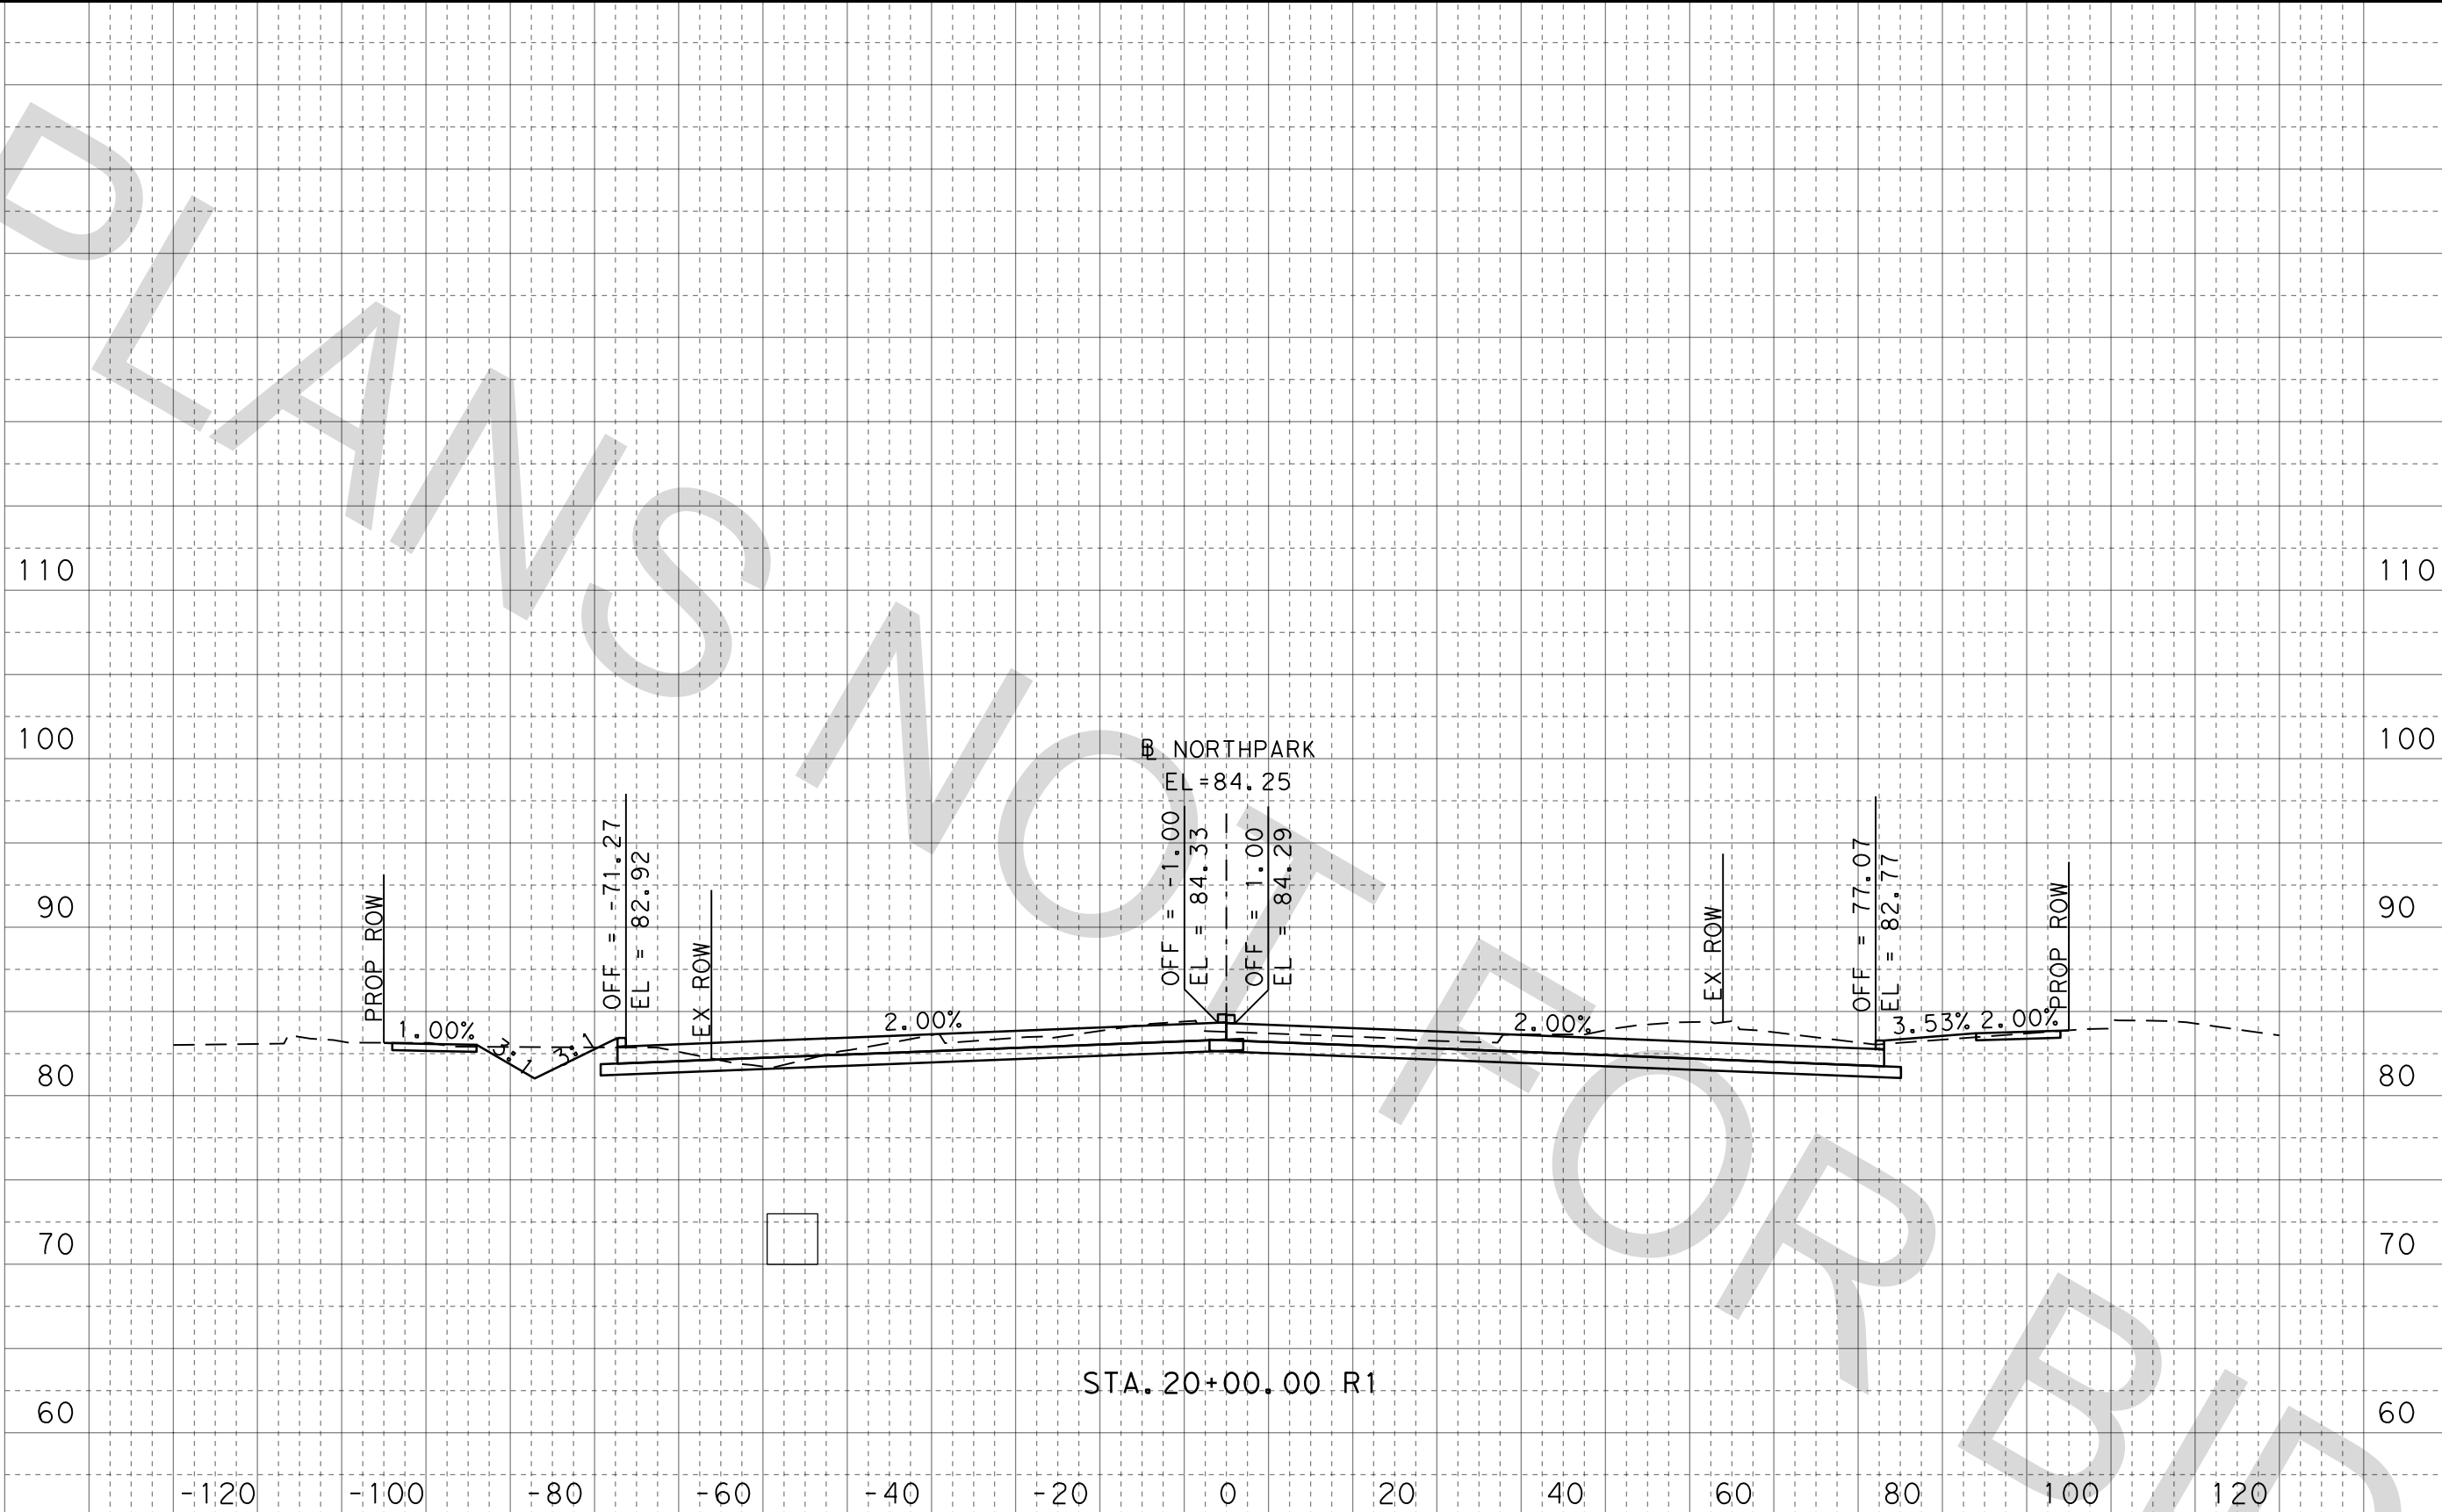

DATE: 3/24/2021 1:08:15 PM
FILE: NP_XSEC_NORTHPARK_01.dgn

Ck:
Dw:
Ck:
Dw:

100% SUBMITTAL

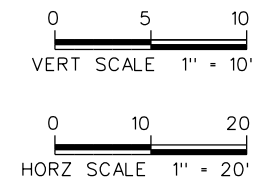


FOR INFORMATION ONLY
NOT FOR CONSTRUCTION

CONT	SECT	JOB	HIGHWAY
0912	37	232	NORTHPARK DRIVE
DIST	COUNTY		SHEET NO.
HOU	MONTGOMERY		12

HNTB HNTB Corporation
The HNTB Companies
Engineers Architects Planners
TBPE Firm Registration No. 420


NORTHPARK DRIVE
CROSS SECTIONS

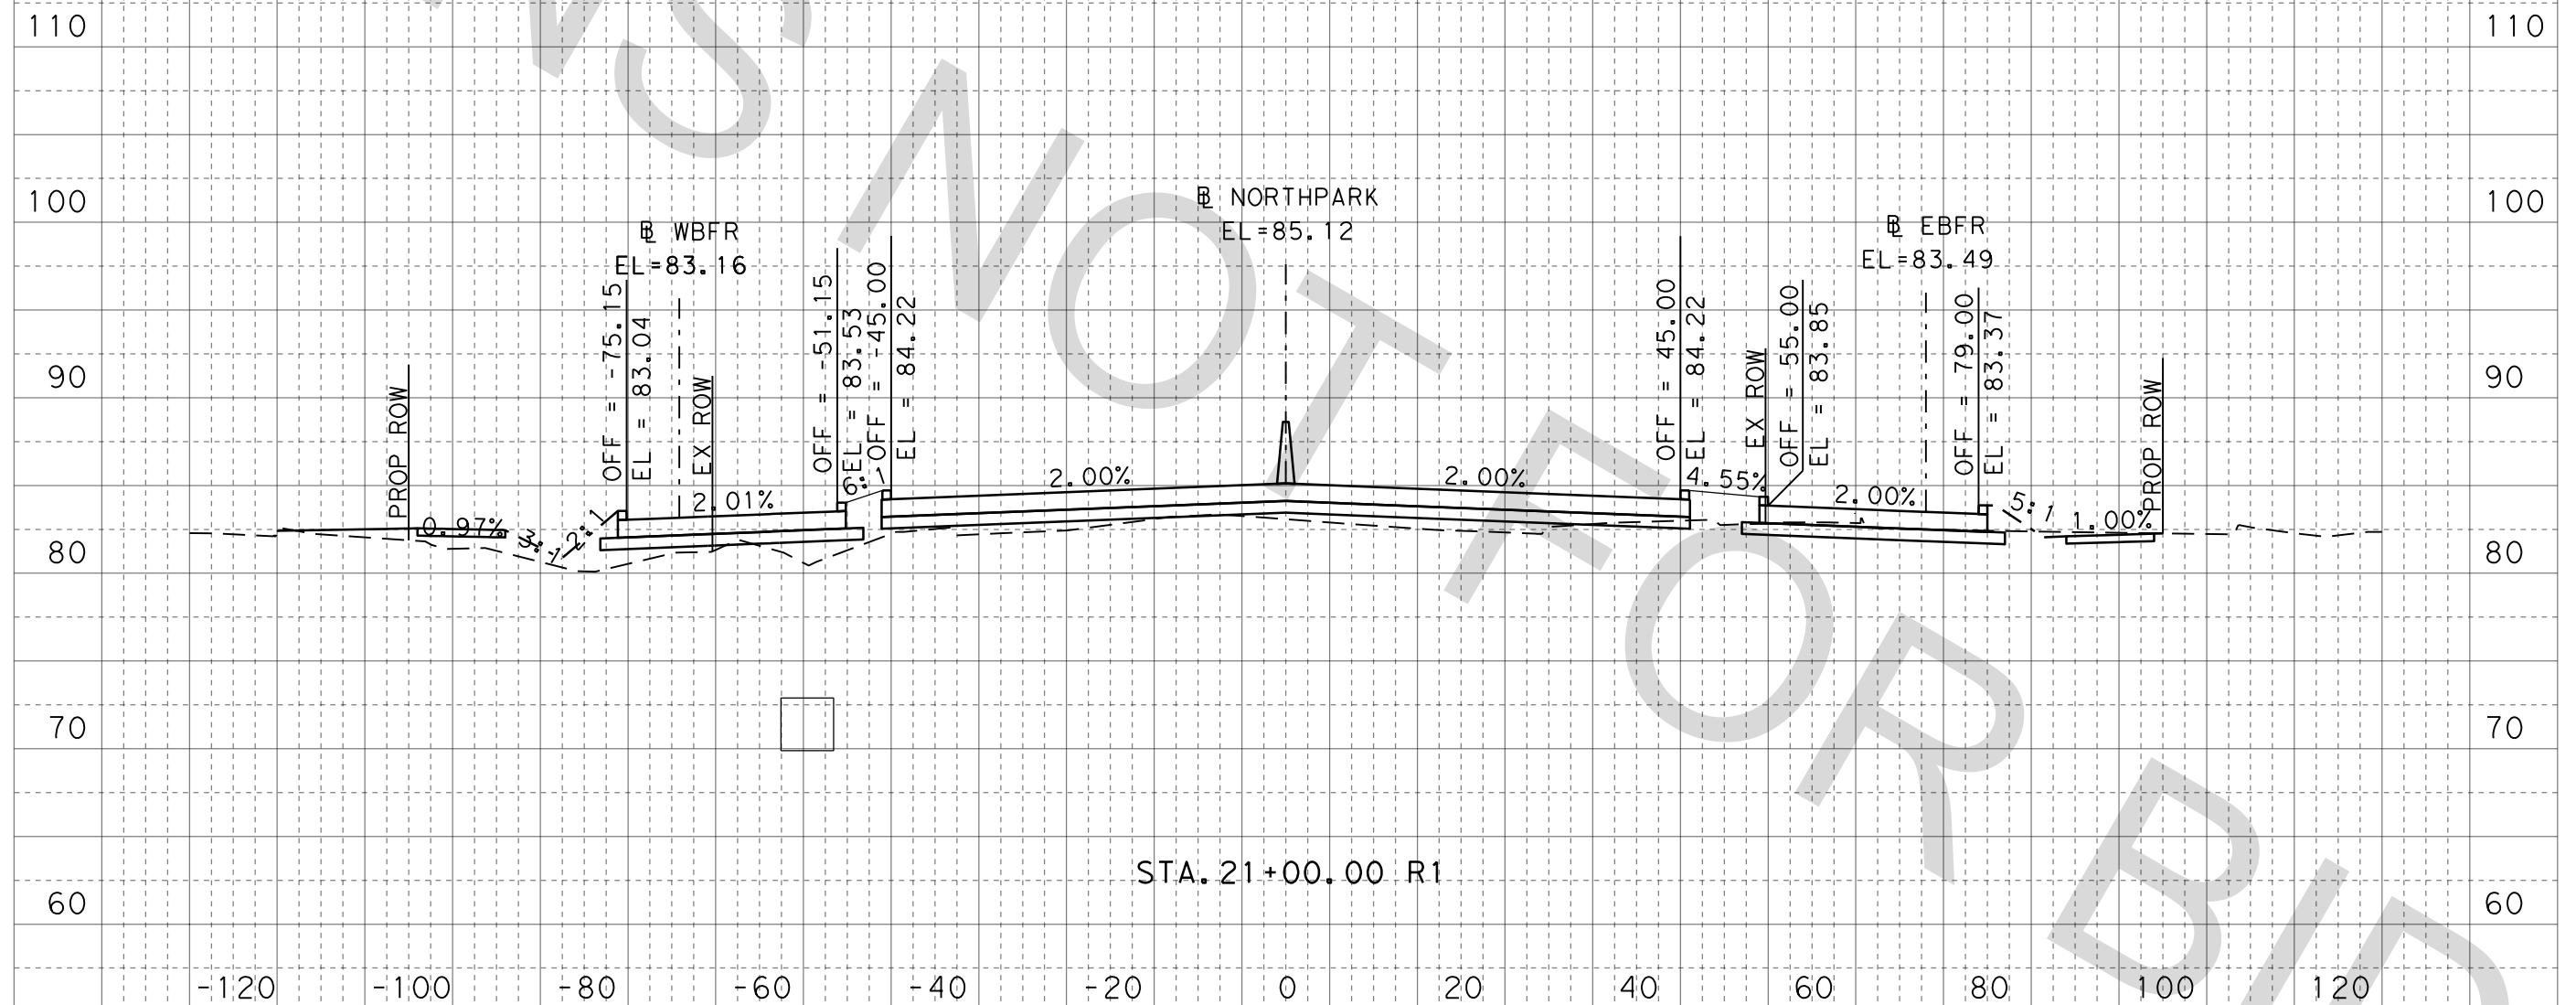

DATE: 3/24/2021 1:08:25 PM
FILE: NP_XSEC_NORTHPARK_01.dgn

DW: Ck: Ck: Ck:

100% SUBMITTAL

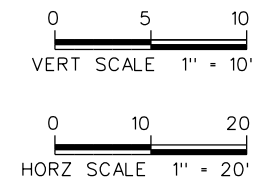


FOR INFORMATION ONLY
NOT FOR CONSTRUCTION

CONT	SECT	JOB	HIGHWAY
0912	37	232	NORTHPARK DRIVE
DIST	COUNTY		SHEET NO.
HOU	MONTGOMERY		13

HNTB HNTB Corporation
The HNTB Companies
Engineers Architects Planners
TBPE Firm Registration No. 420



NORTHPARK DRIVE
CROSS SECTIONS

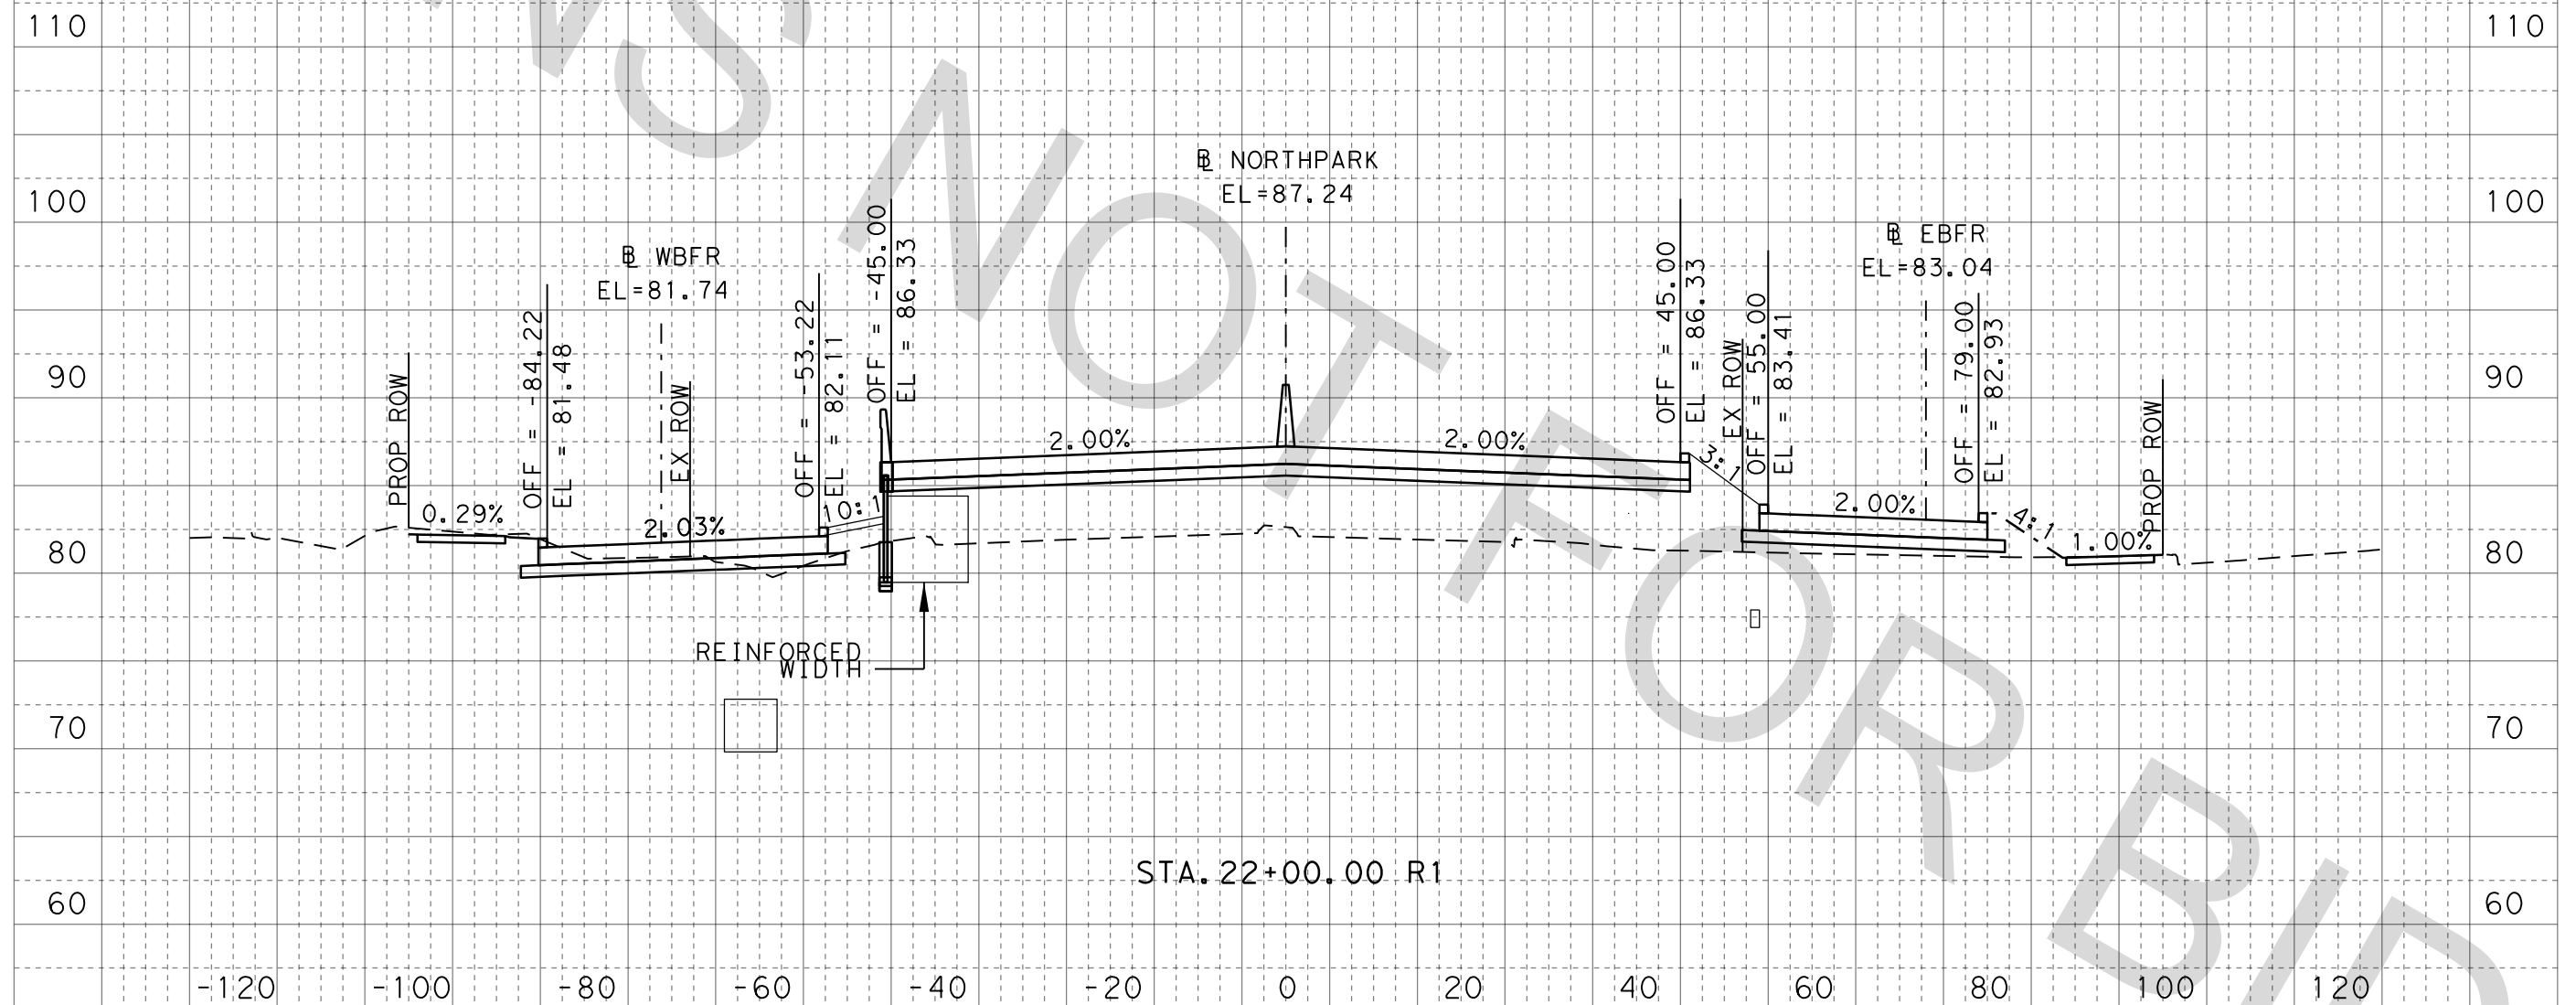

DATE: 3/24/2021 1:08:35 PM
FILE: NP_XSEC_NORTHPARK_01.dgn

Ck:
Dw:
Ck:
Dw:

100% SUBMITTAL

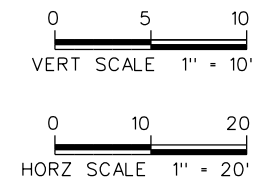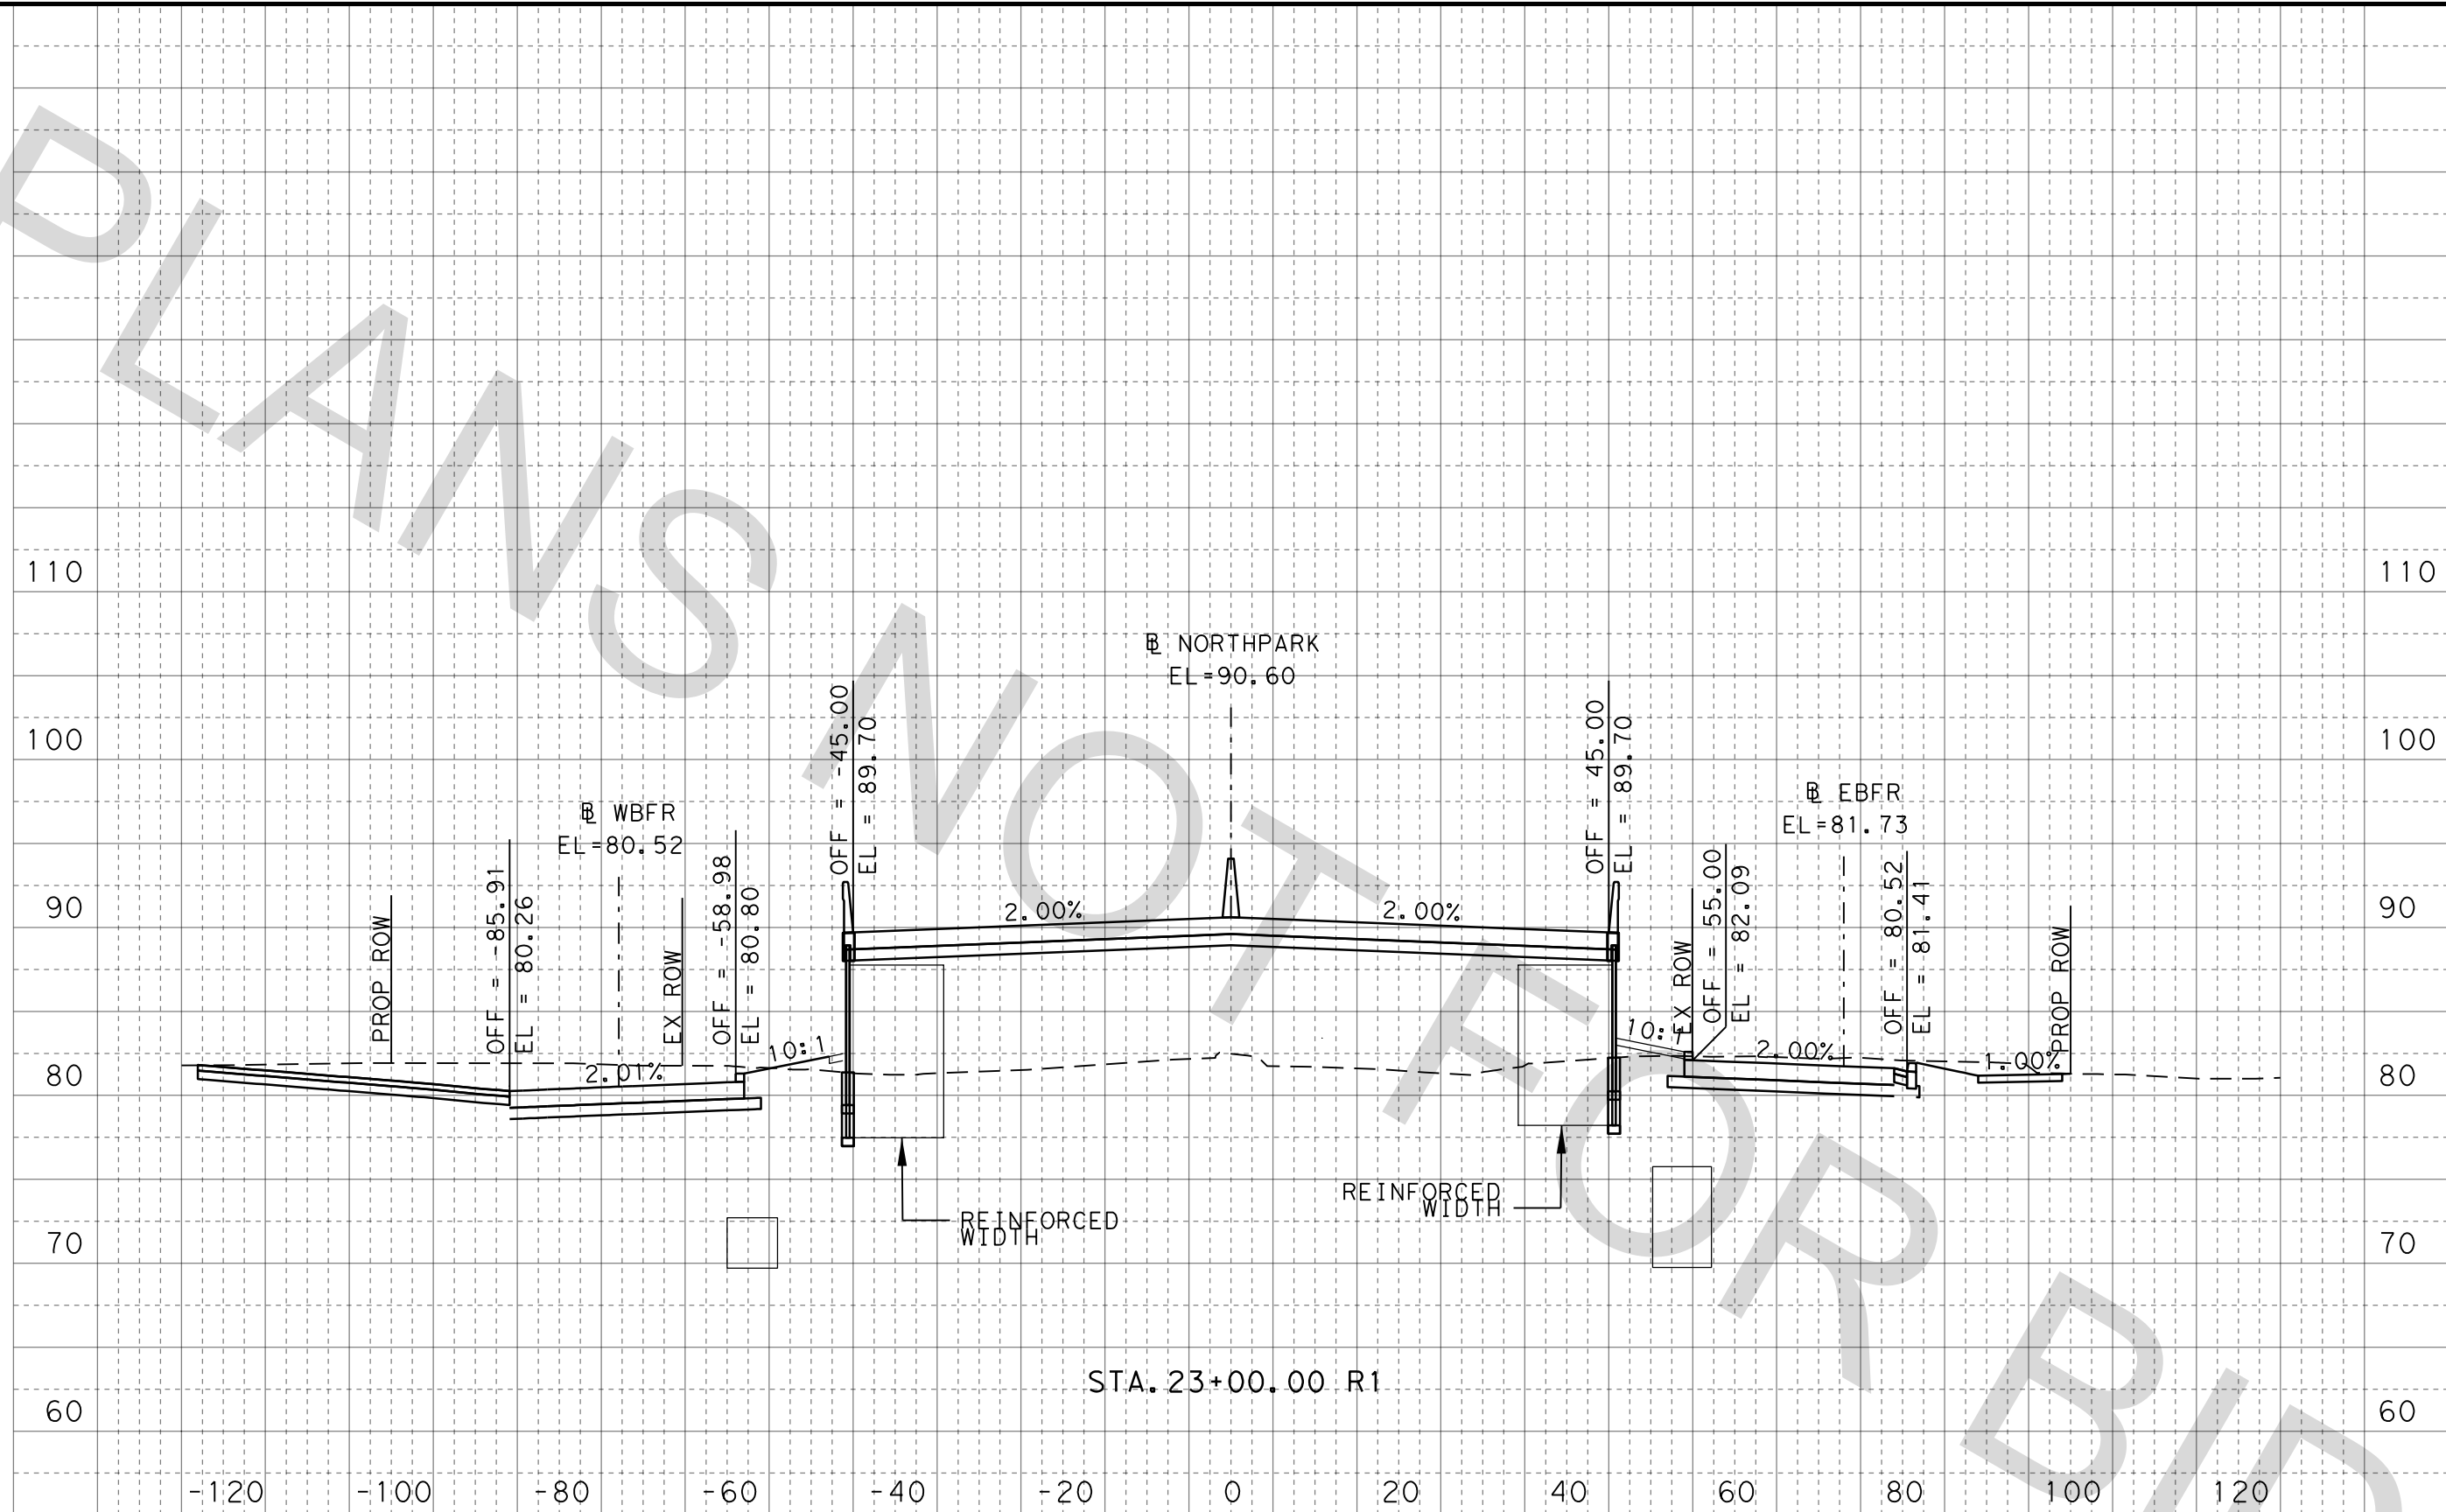

FOR INFORMATION ONLY
NOT FOR CONSTRUCTION

HNTB HNTB Corporation
The HNTB Companies
Engineers Architects Planners
TBPE Firm Registration No. 420



CONT	SECT	JOB	HIGHWAY
0912	37	232	NORTHPARK DRIVE
DIST	COUNTY		SHEET NO.
HOU	MONTGOMERY		14

NORTHPARK DRIVE
CROSS SECTIONS

DATE: 3/24/2021 1:08:45 PM
FILE: NP_XSEC_NORTH PARK_01.dgn

Ck:
Dw:
Ck:
Dw:

100% SUBMITTAL

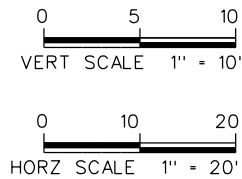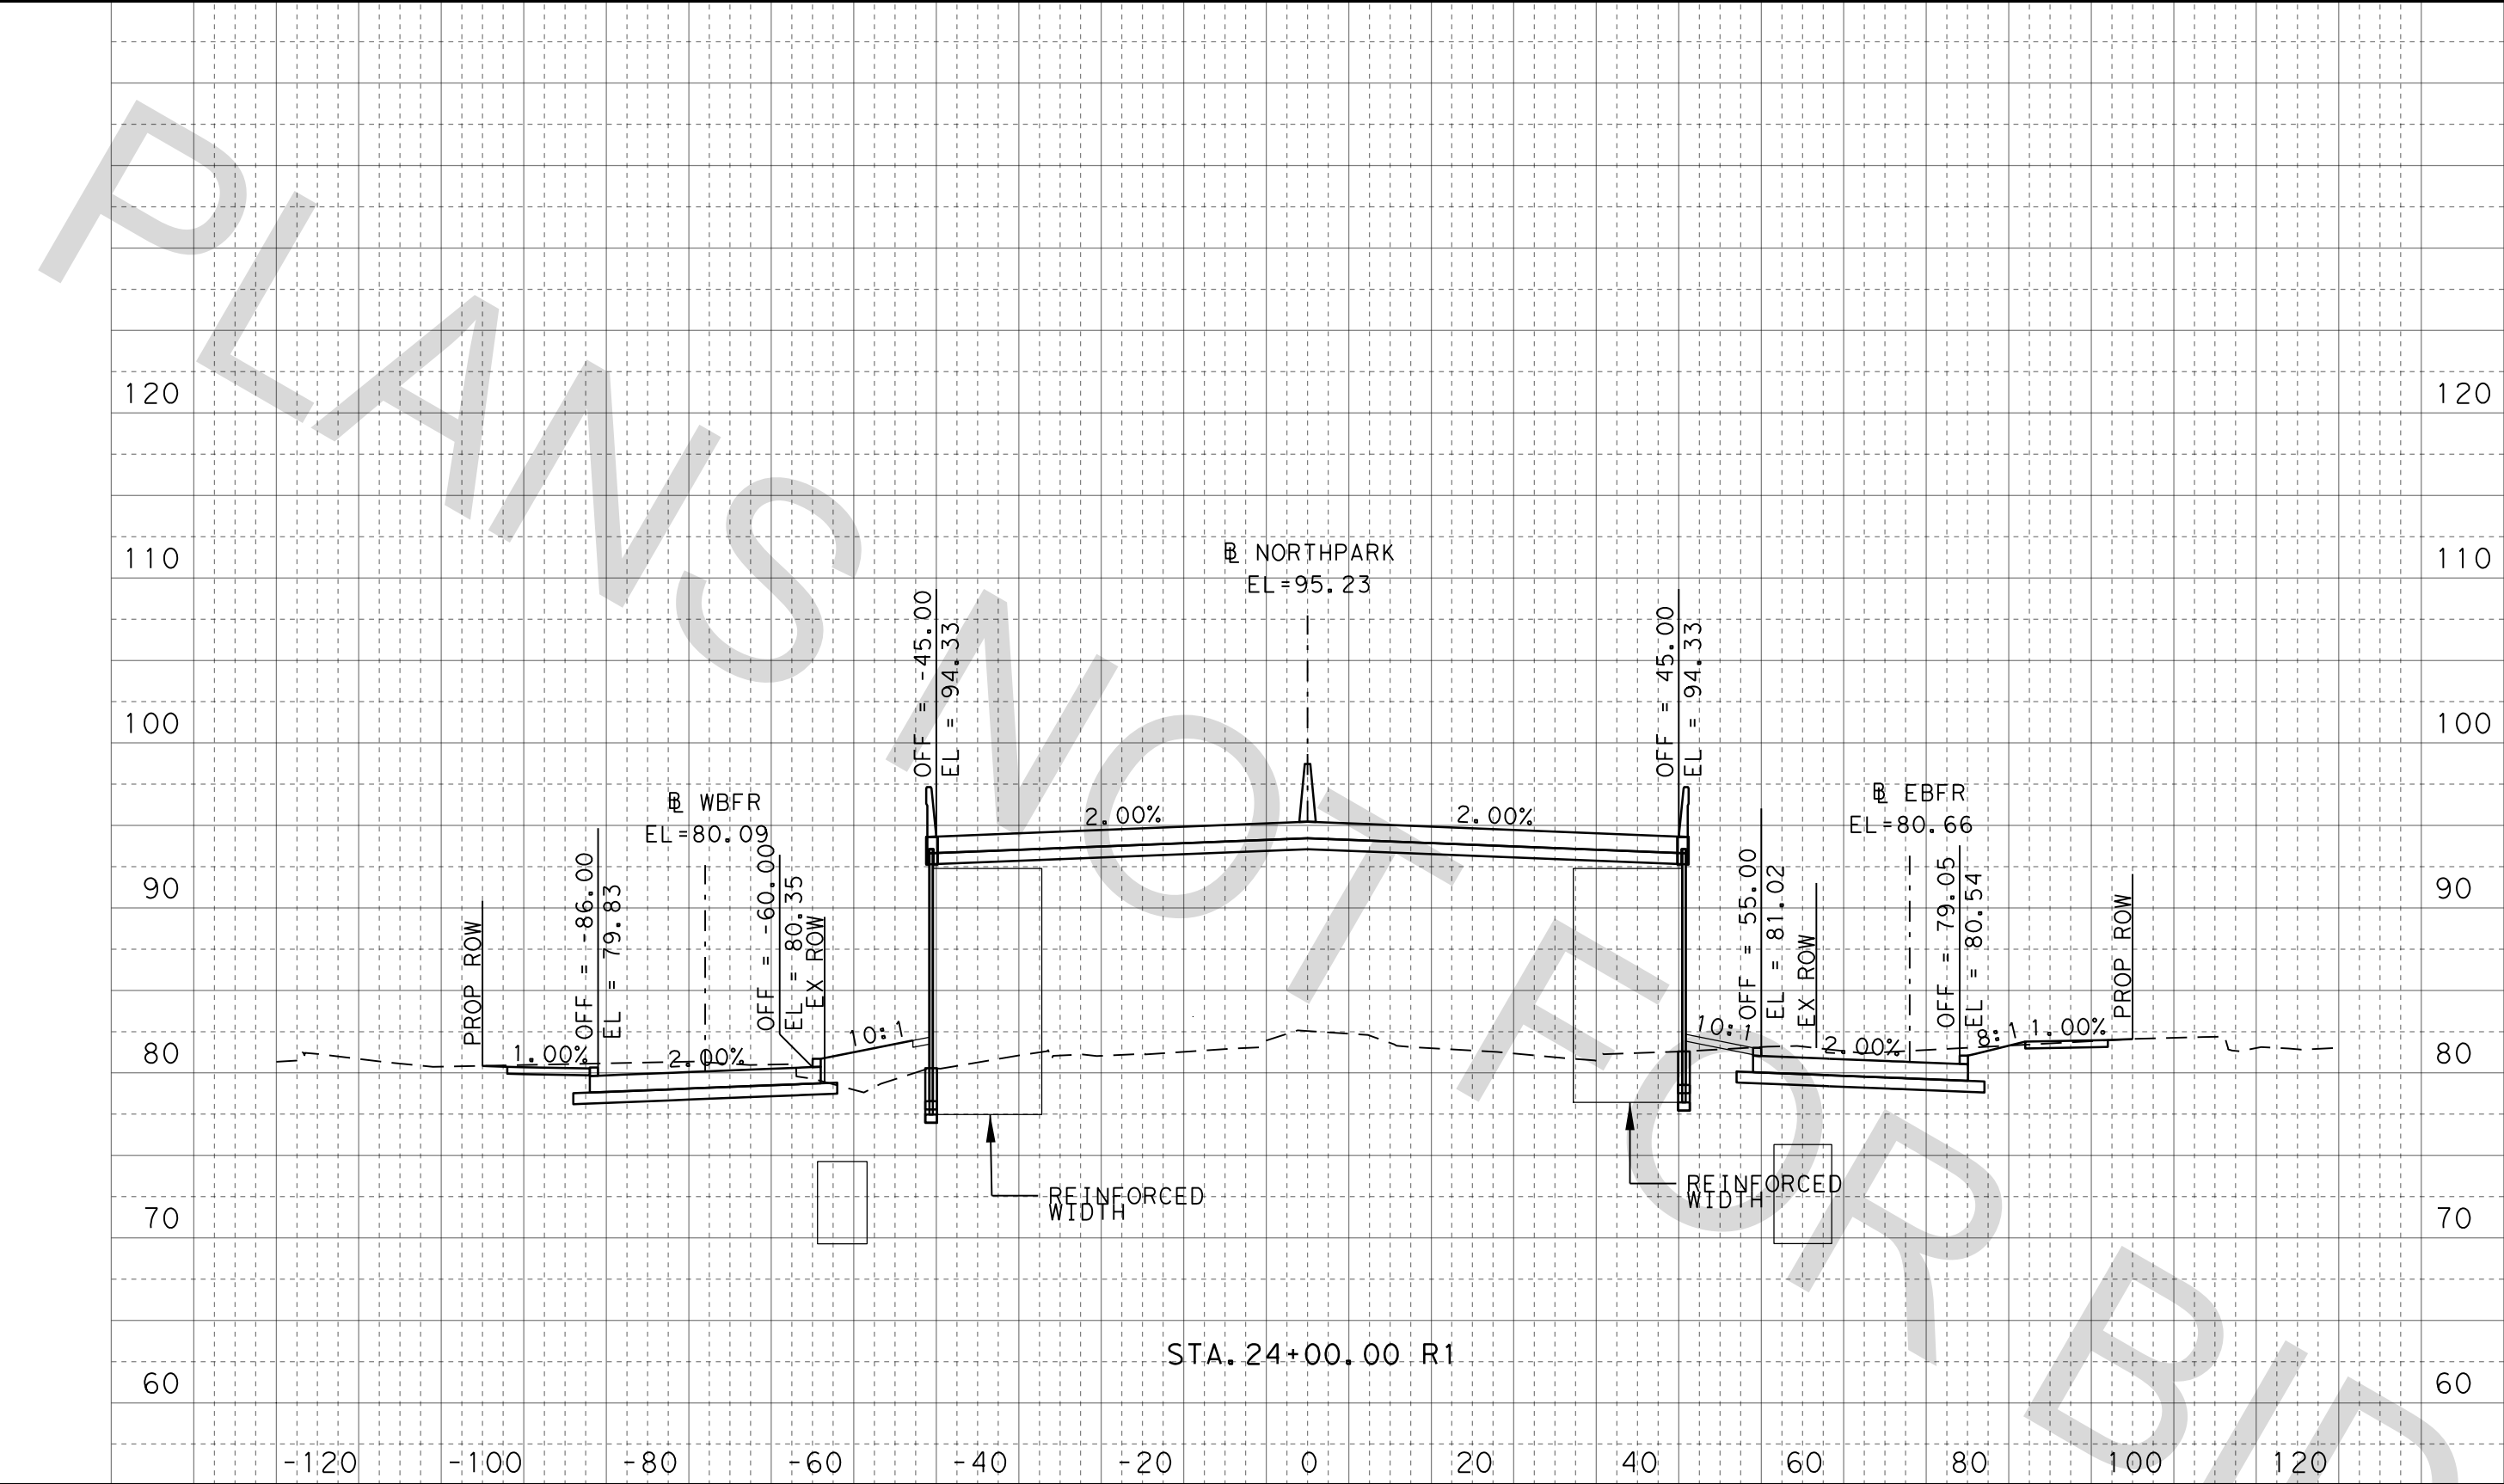

FOR INFORMATION ONLY
NOT FOR CONSTRUCTION

HNTB HNTB Corporation
The HNTB Companies
Engineers Architects Planners
TBPE Firm Registration No. 420


CONT	SECT	JOB	HIGHWAY
0912	37	232	NORTH PARK DRIVE
DIST	COUNTY		SHEET NO.
HOU	MONTGOMERY		15

NORTH PARK DRIVE
CROSS SECTIONS

DATE: 3/24/2021 1:08:54 PM
FILE: NP_XSEC_NORTH PARK_01.dgn

DW: Ck: Ck: Ck:

100% SUBMITTAL

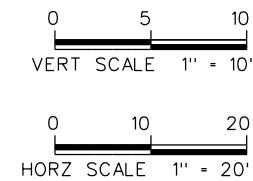


FOR INFORMATION ONLY
NOT FOR CONSTRUCTION

CONT	SECT	JOB	HIGHWAY
0912	37	232	NORTH PARK DRIVE
DIST	COUNTY		SHEET NO.
HOU	MONTGOMERY		16


HNTB HNTB Corporation
The HNTB Companies
Engineers Architects Planners
TBPE Firm Registration No. 420

NORTH PARK DRIVE
CROSS SECTIONS

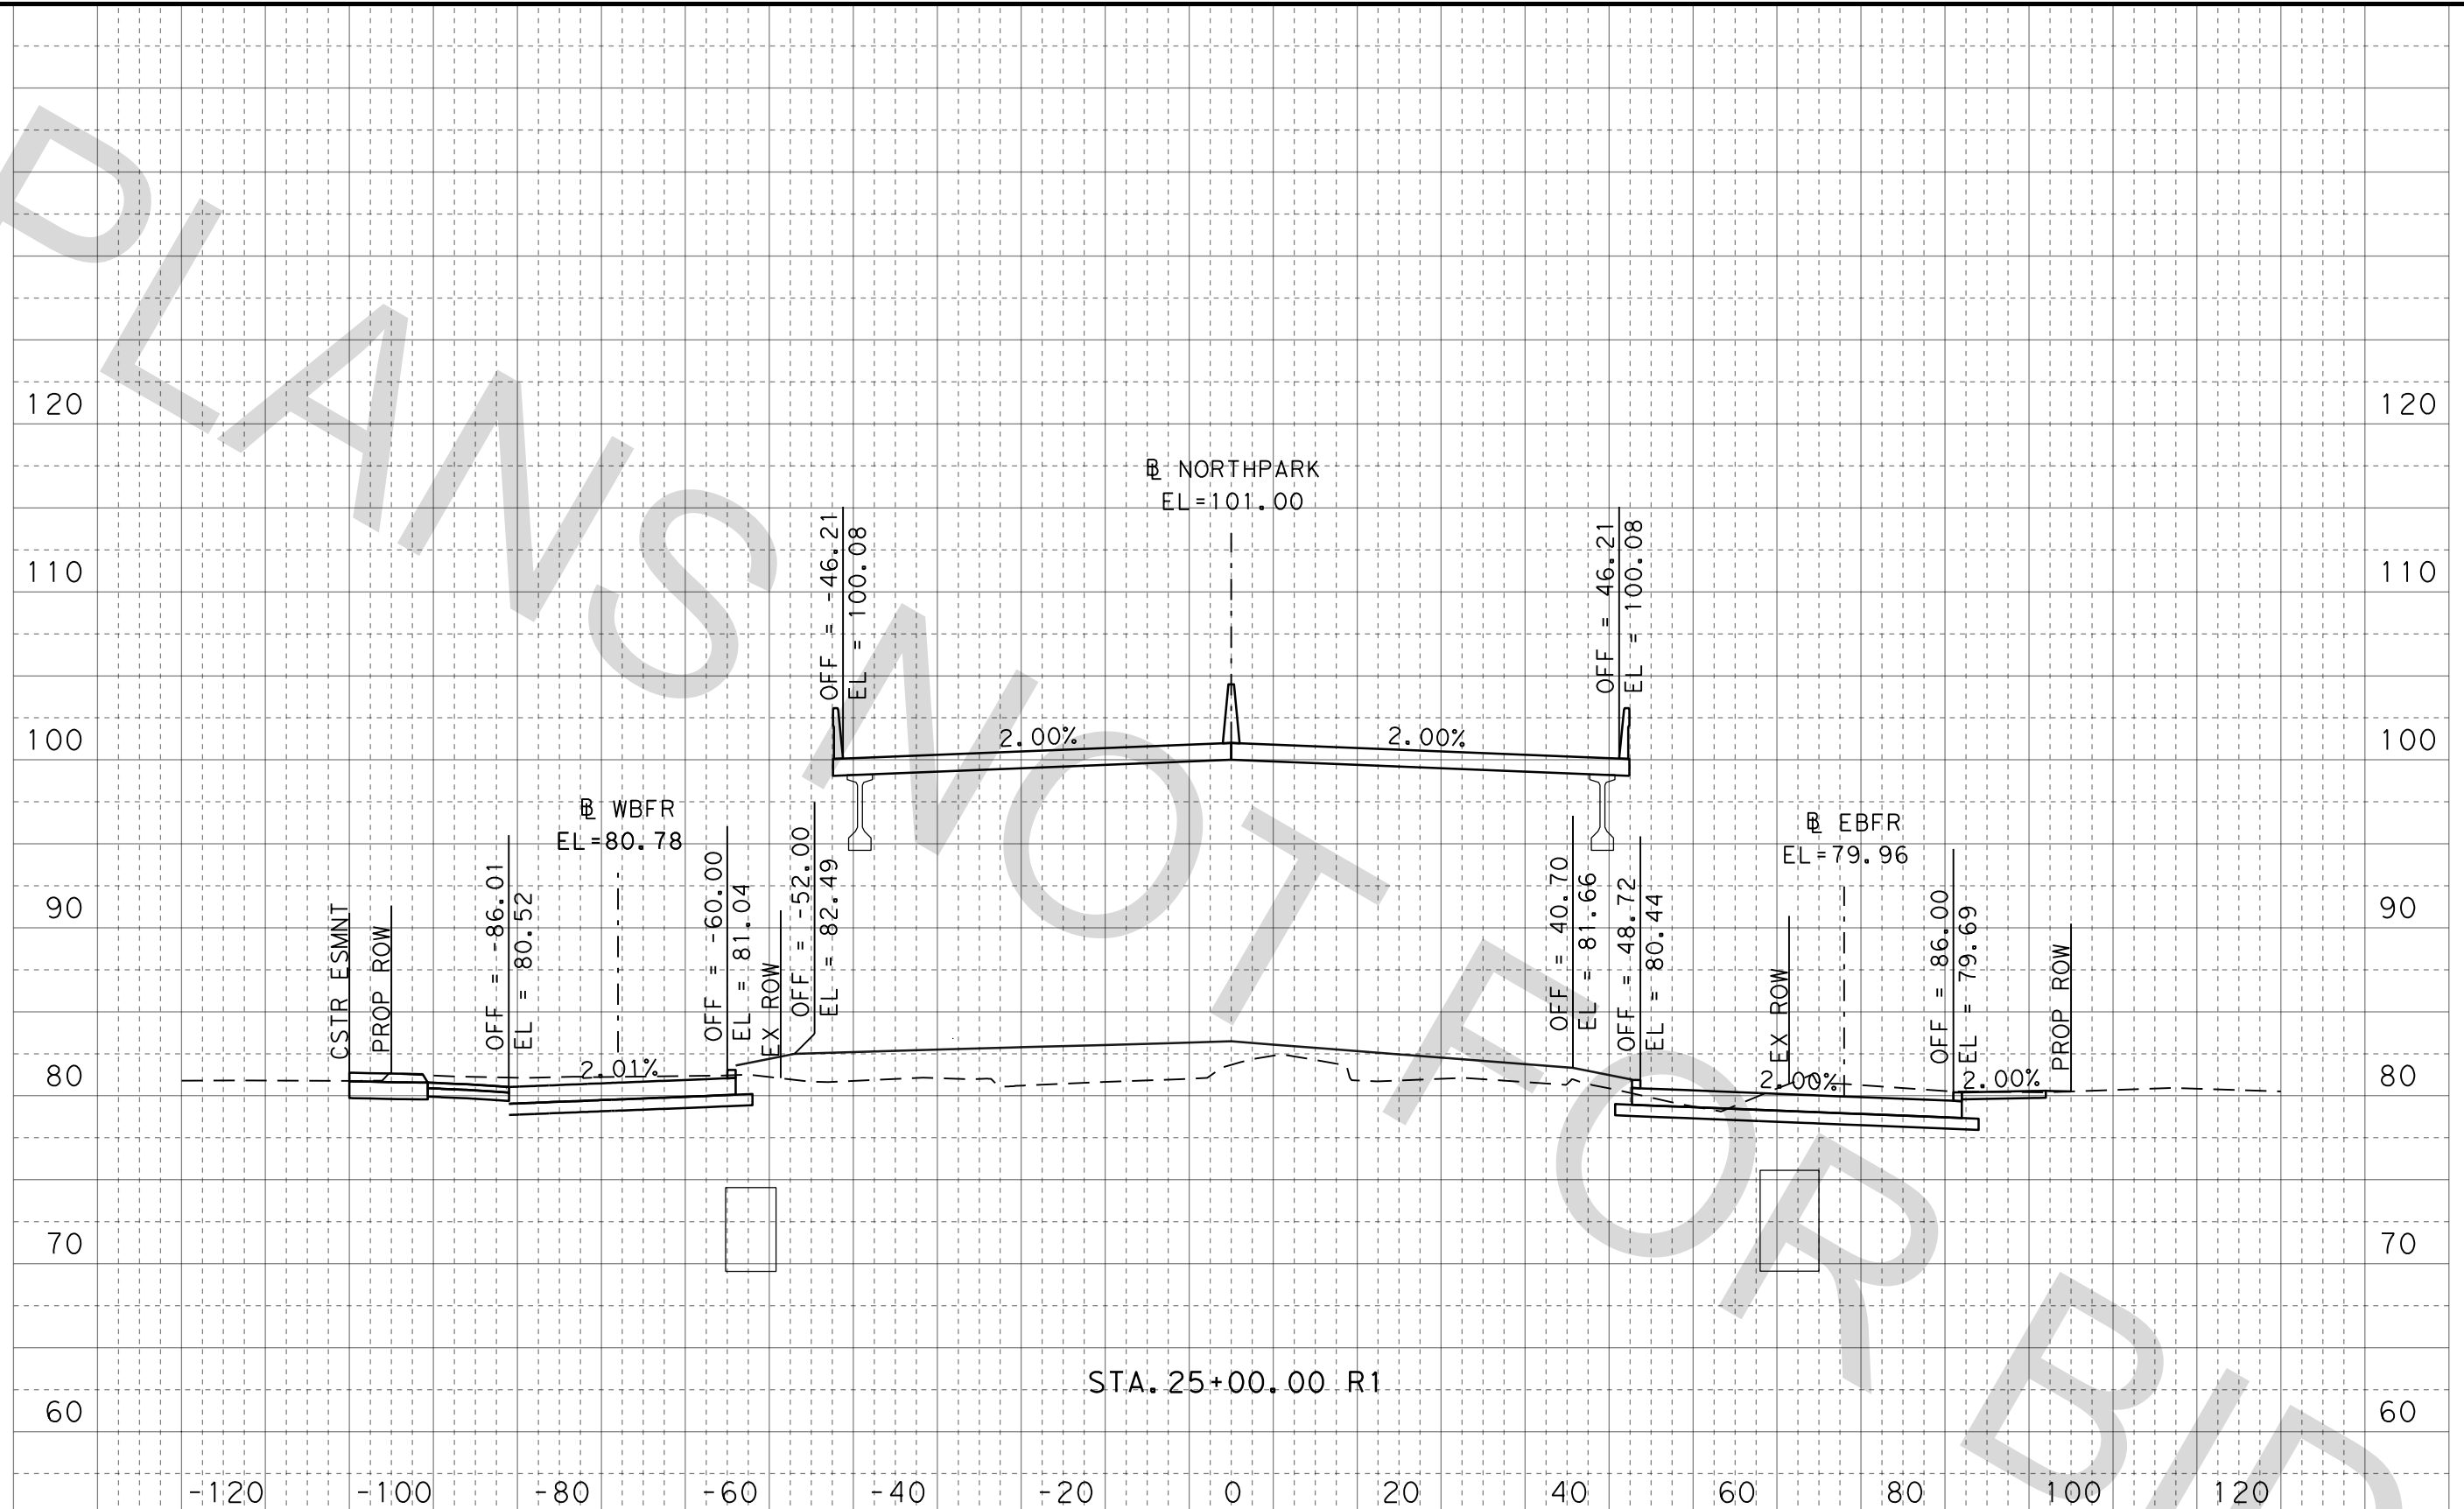

DATE: 3/24/2021 1:09:05 PM
FILE: NP_XSEC_NORTH PARK_01.dgn

Dr: Ck: Dw: Ck:

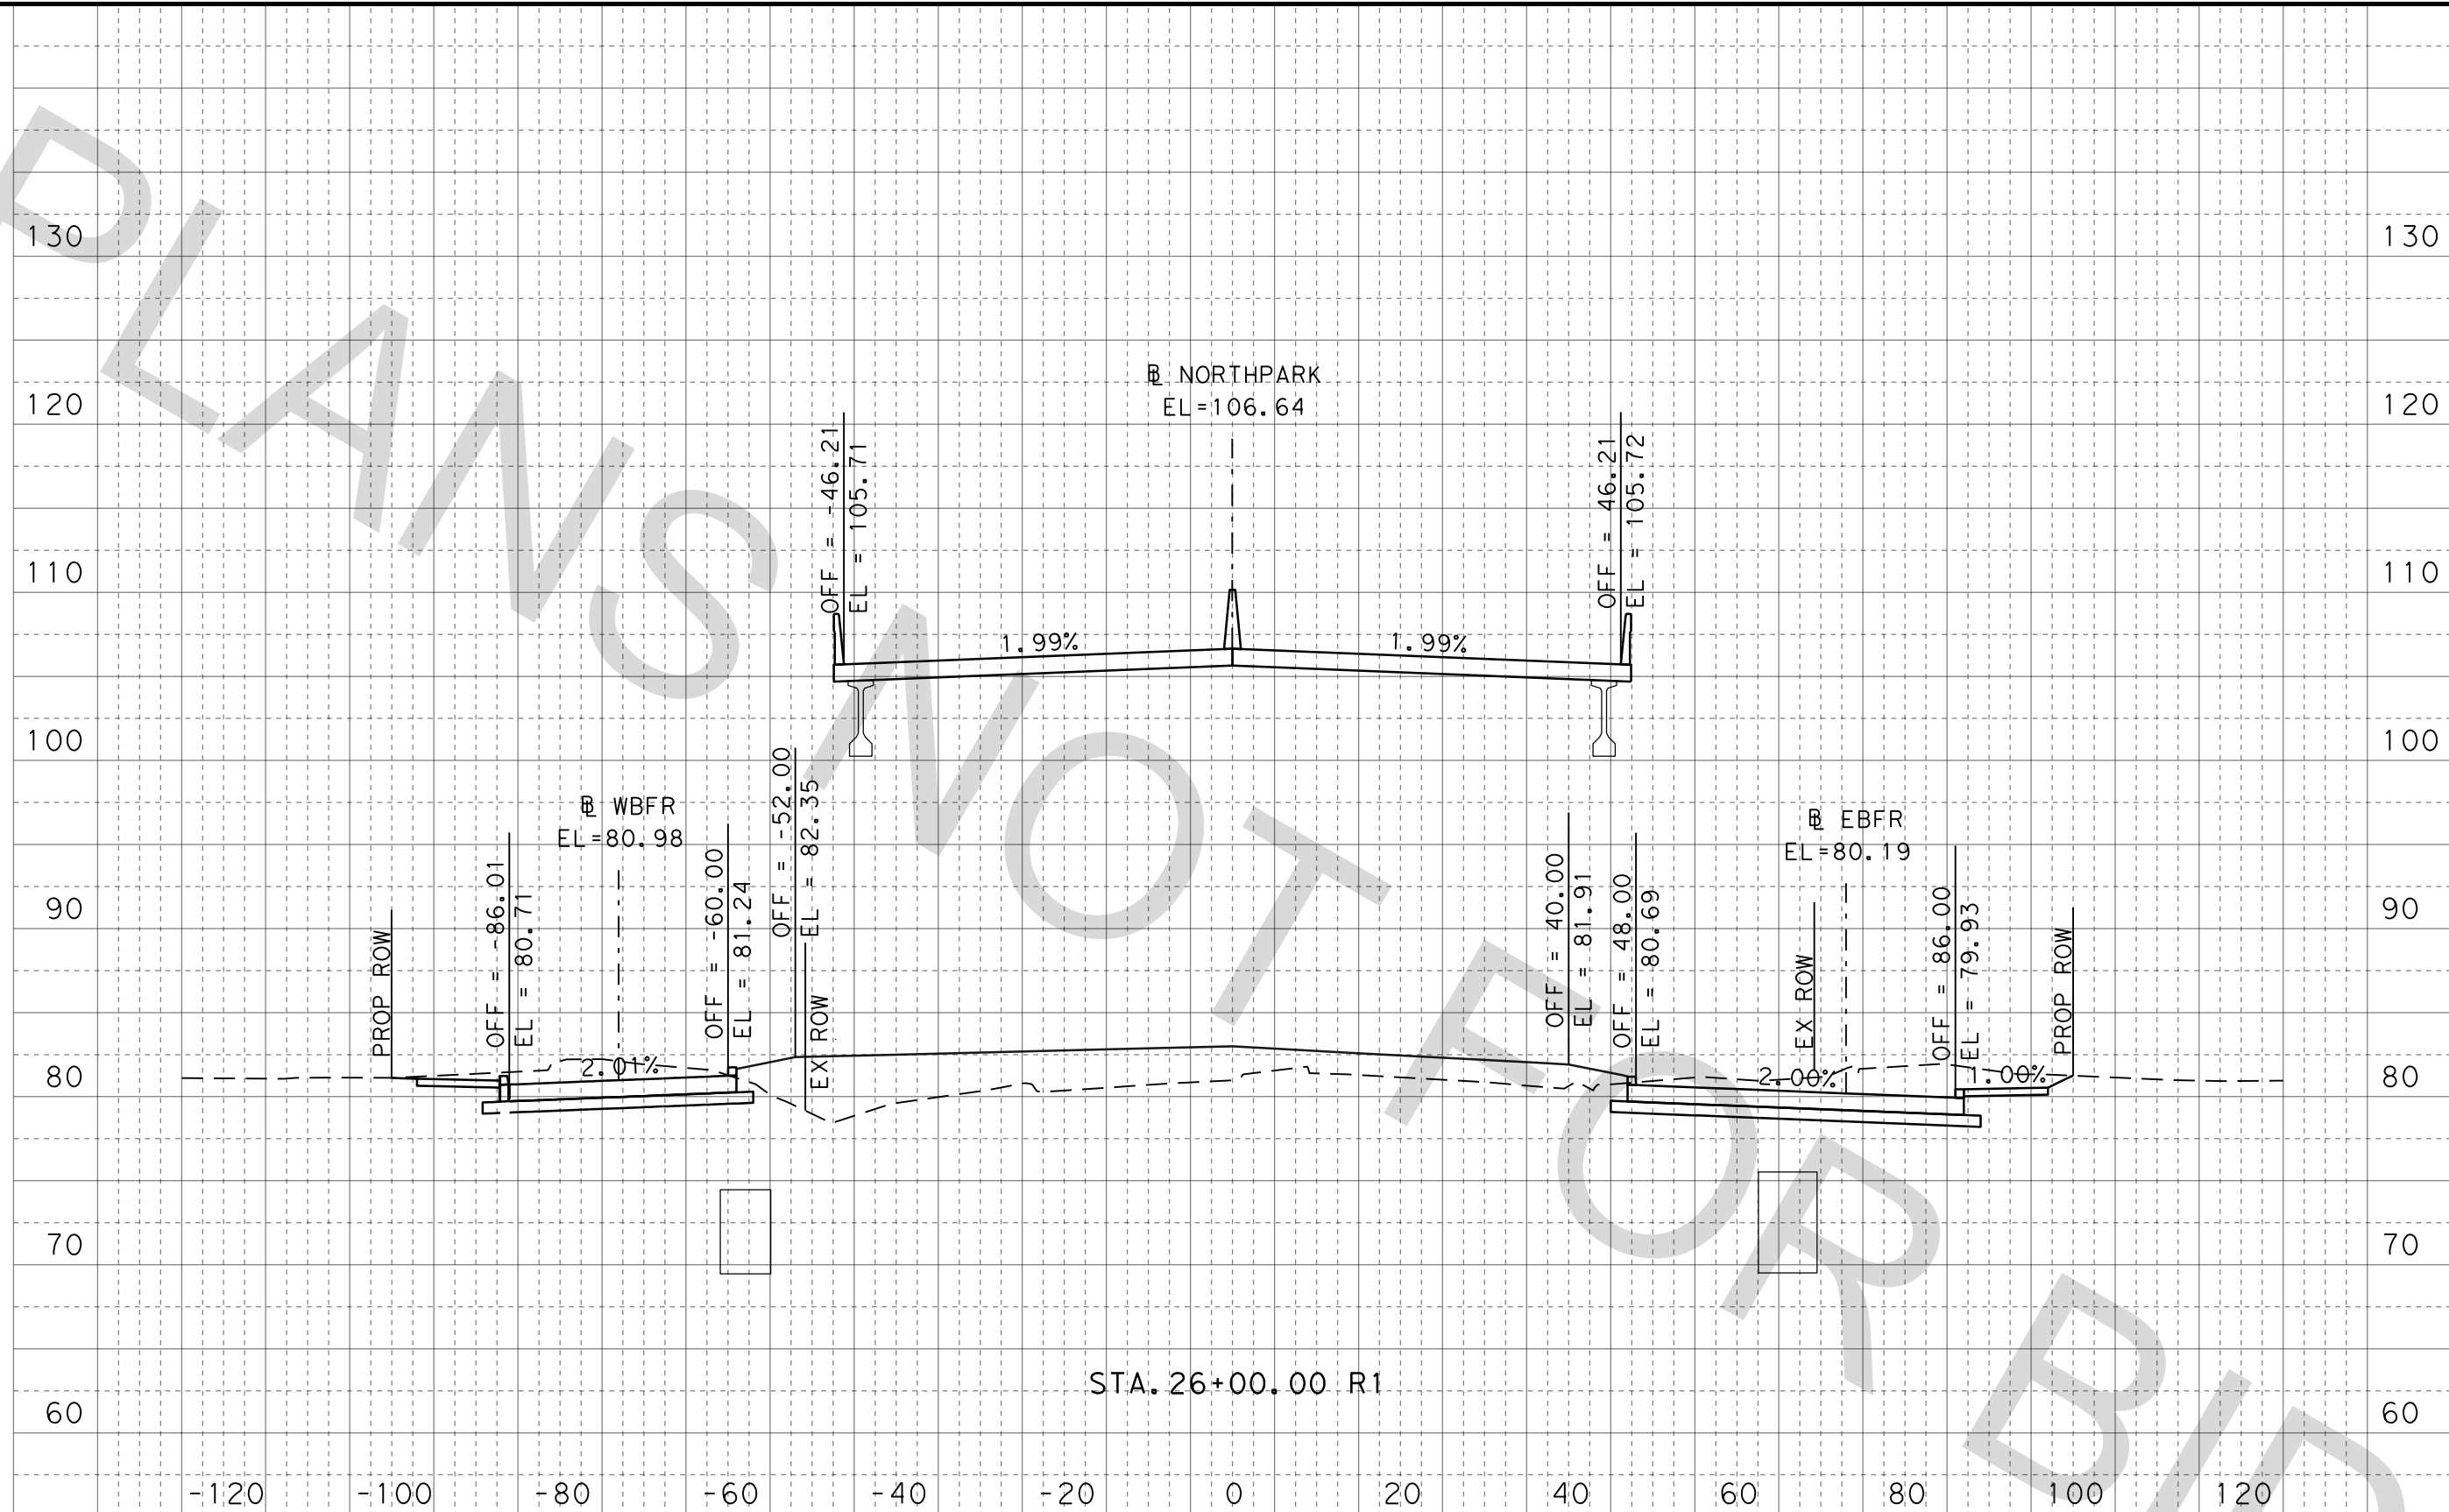

0 5 10
VERT SCALE 1" = 10'

0 10 20
HORIZ SCALE 1" = 20'


FOR INFORMATION ONLY
NOT FOR CONSTRUCTION

HNTB HNTB Corporation
The HNTB Companies
Engineers Architects Planners
TBPE Firm Registration No. 420

CONT	SECT	JOB	HIGHWAY
0912	37	232	NORTH PARK DRIVE
DIST	COUNTY		SHEET NO.
HOU	MONTGOMERY		17

NORTH PARK DRIVE
CROSS SECTIONS

100% SUBMITTAL

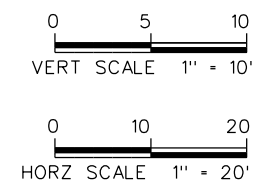

FOR INFORMATION ONLY
NOT FOR CONSTRUCTION




NORTHPARK DRIVE
CROSS SECTIONS


CONT	SECT	JOB	HIGHWAY
0912	37	232	NORTH PARK DRIVE
DIST	COUNTY		
HOU	MONTGOMERY		
			SHEET NO.
			18

DATE: 3/24/2021 1:09:26 PM
FILE: NP_XSEC_NORTH PARK_01.dgn

Ck:
Dw:
Ck:
Dw:

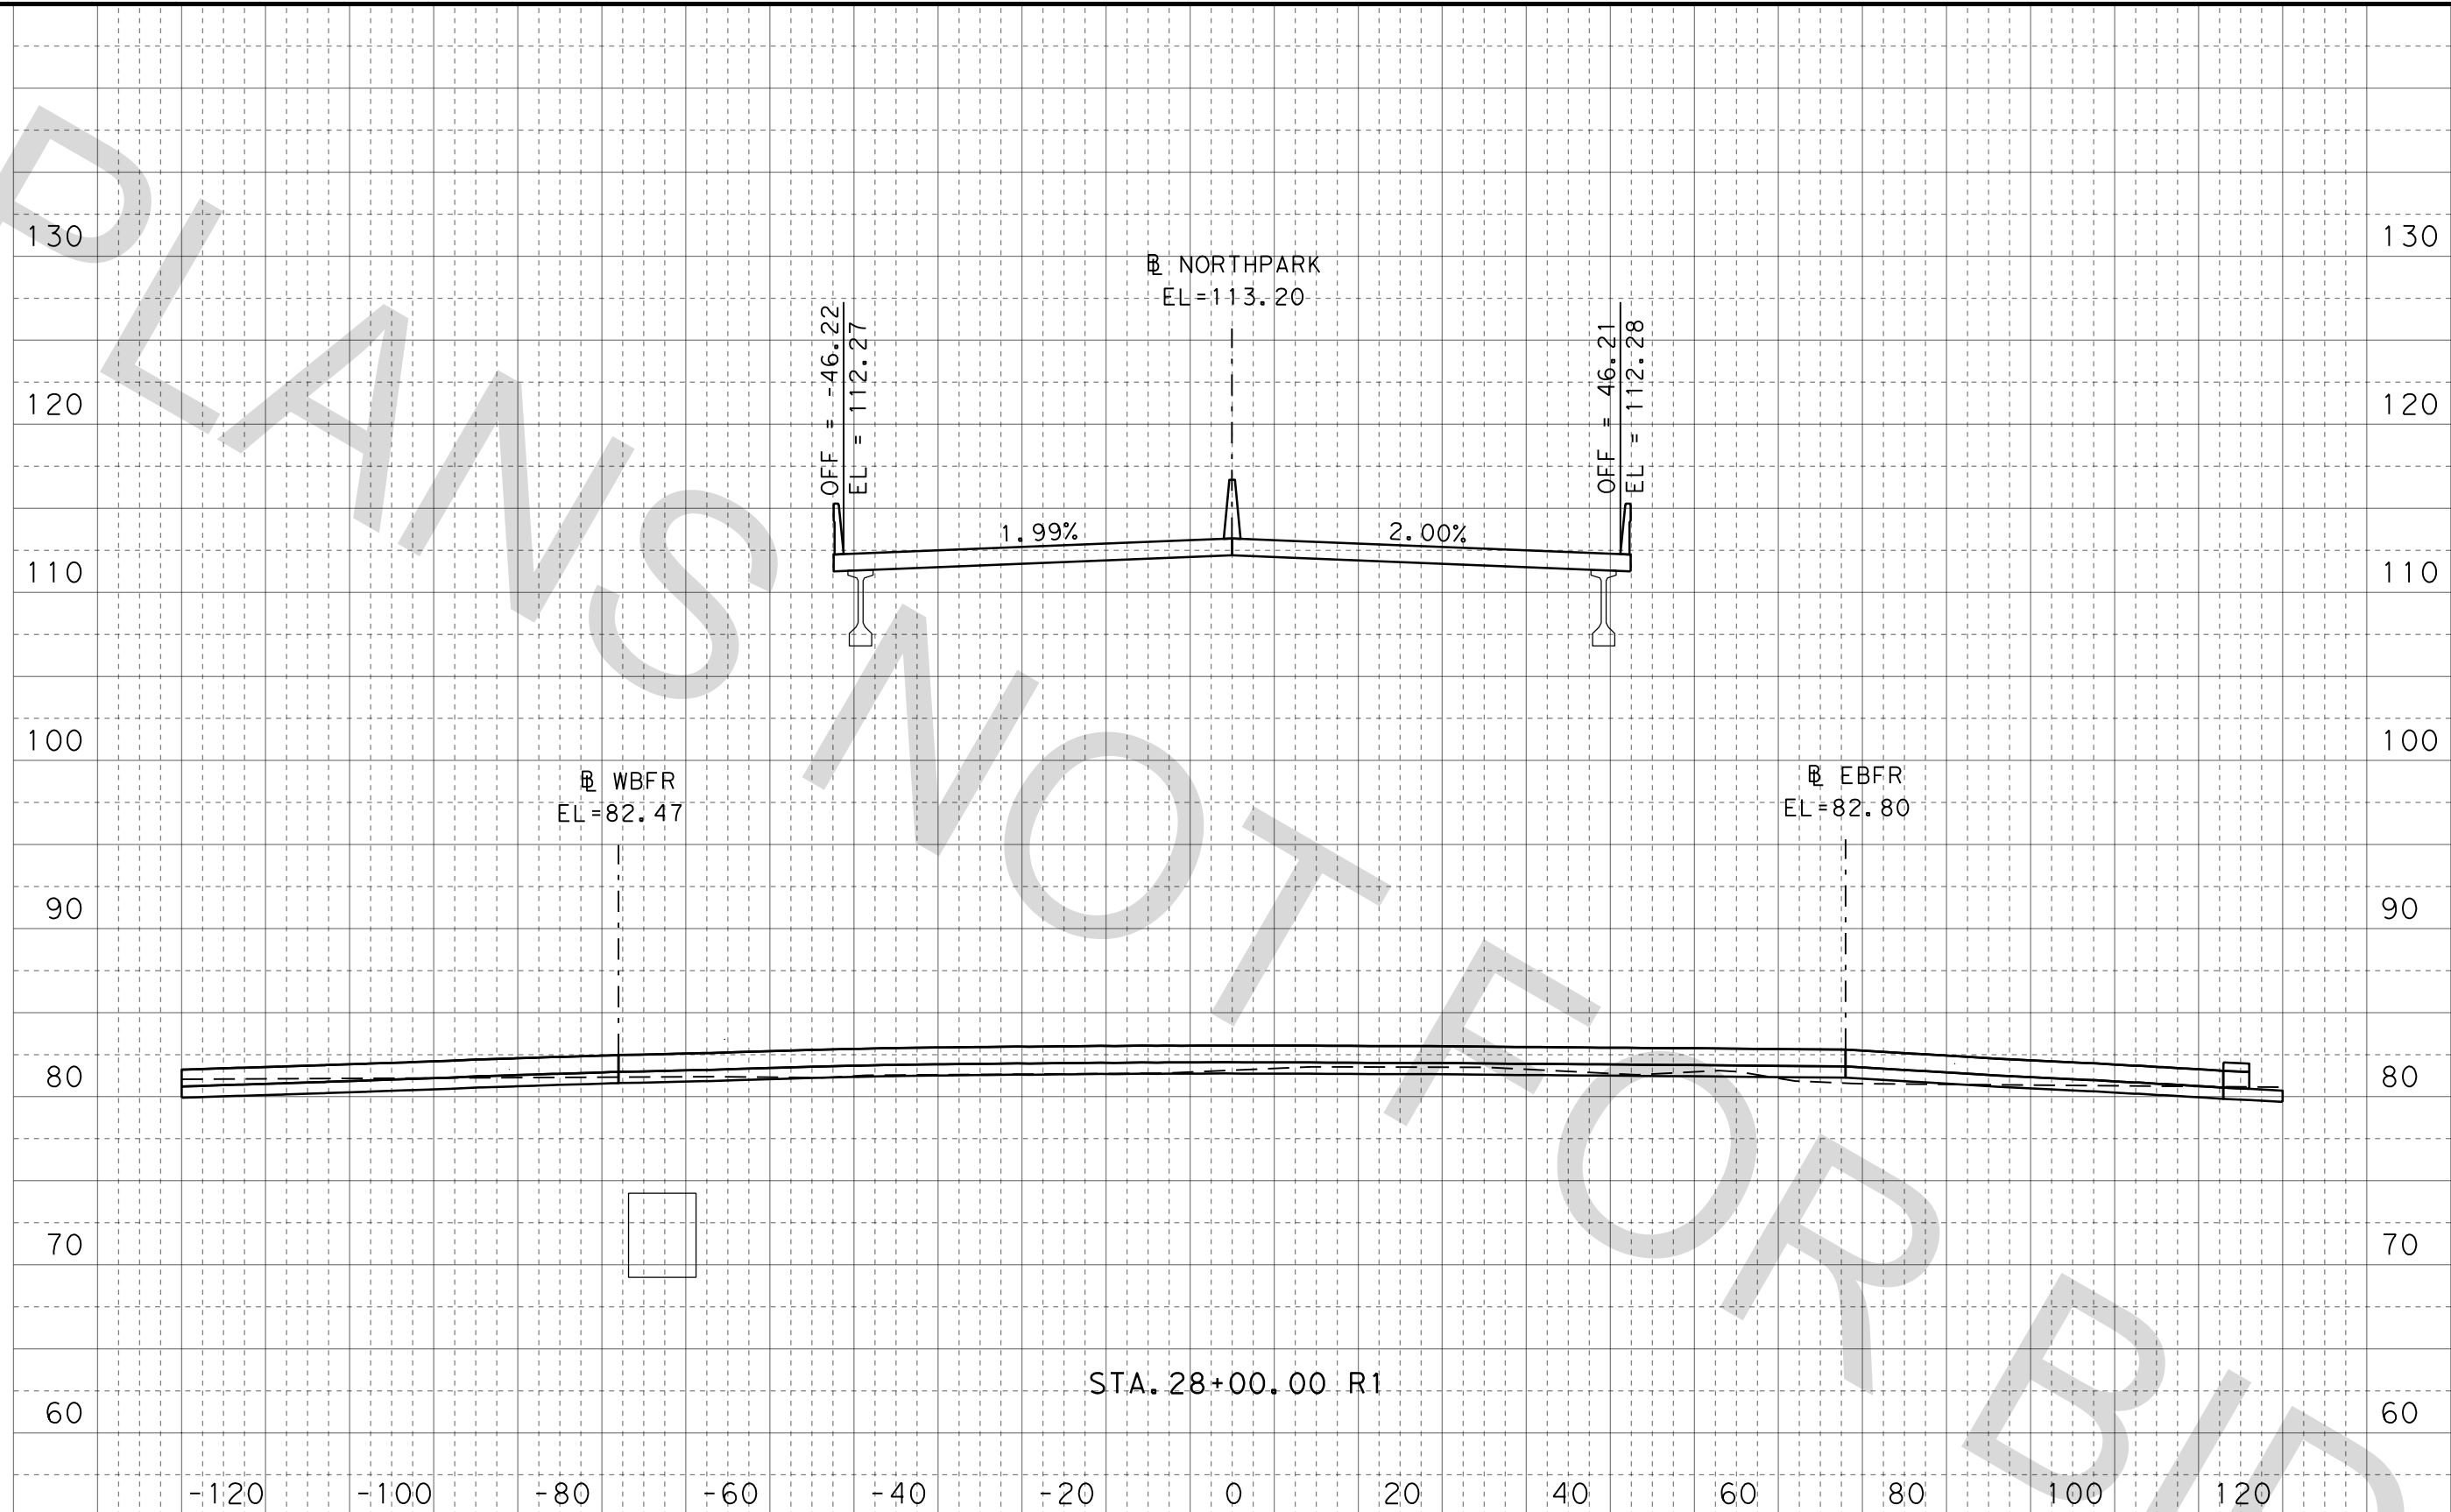

100% SUBMITTAL

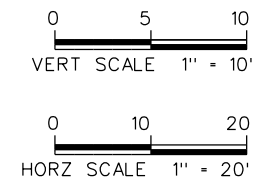

FOR INFORMATION ONLY
NOT FOR CONSTRUCTION

HNTB HNTB Corporation
The HNTB Companies
Engineers Architects Planners
TBPE Firm Registration No. 420


CONT	SECT	JOB	HIGHWAY
0912	37	232	NORTH PARK DRIVE
DIST	COUNTY		SHEET NO.
HOU	MONTGOMERY		19

NORTH PARK DRIVE
CROSS SECTIONS

DATE: 3/24/2021 1:09:33 PM
FILE: NP_XSEC_NORTH PARK_01.dgn

Ck:
Dw:
Ck:
Dw:

100% SUBMITTAL

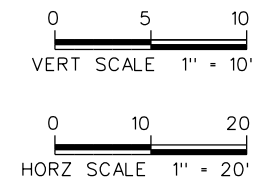


FOR INFORMATION ONLY
NOT FOR CONSTRUCTION

CONT	SECT	JOB	HIGHWAY
0912	37	232	NORTH PARK DRIVE
DIST	COUNTY		SHEET NO.
HOU	MONTGOMERY		20

HNTB HNTB Corporation
The HNTB Companies
Engineers Architects Planners
TBPE Firm Registration No. 420


NORTH PARK DRIVE
CROSS SECTIONS

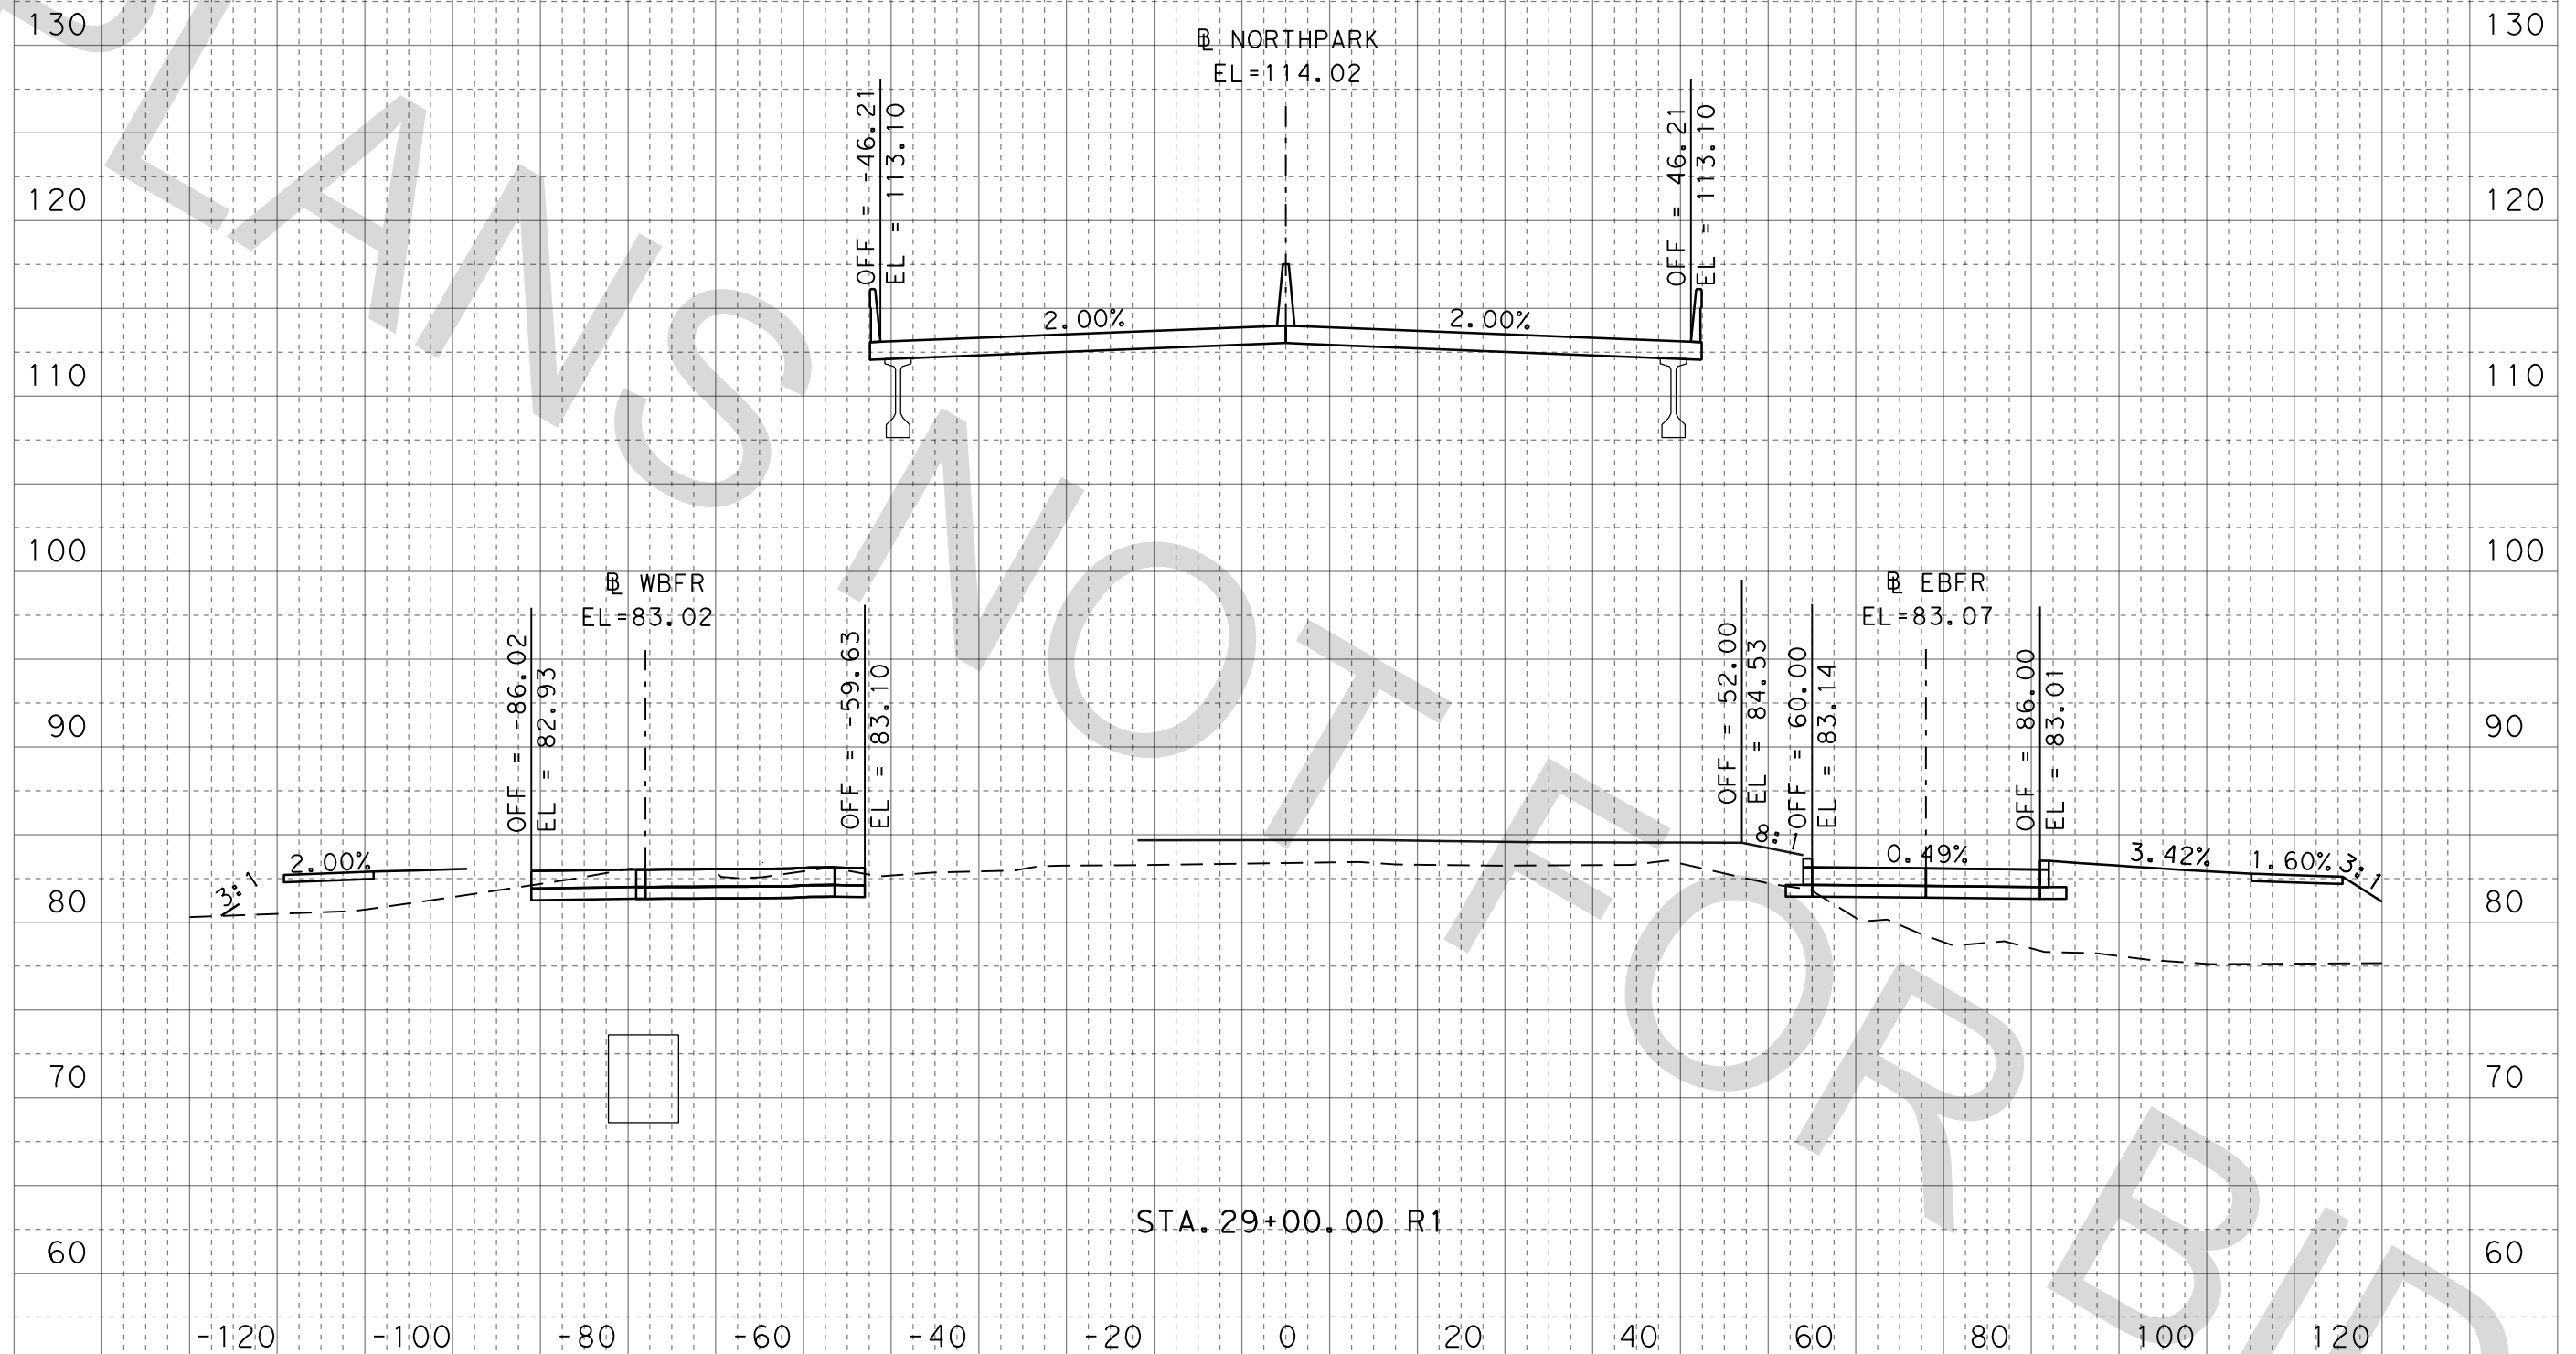

DATE: 3/24/2021 1:09:44 PM
FILE: NP_XSEC_NORTH PARK_01.dgn

Ck: Dw: Ck: Dw:

100% SUBMITTAL

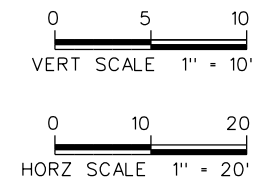



FOR INFORMATION ONLY
NOT FOR CONSTRUCTION

CONT	SECT	JOB	HIGHWAY
0912	37	232	NORTH PARK DRIVE
DIST	COUNTY		SHEET NO.
HOU	MONTGOMERY		21

HNTB HNTB Corporation
The HNTB Companies
Engineers Architects Planners
TBPE Firm Registration No. 420

NORTH PARK DRIVE
CROSS SECTIONS

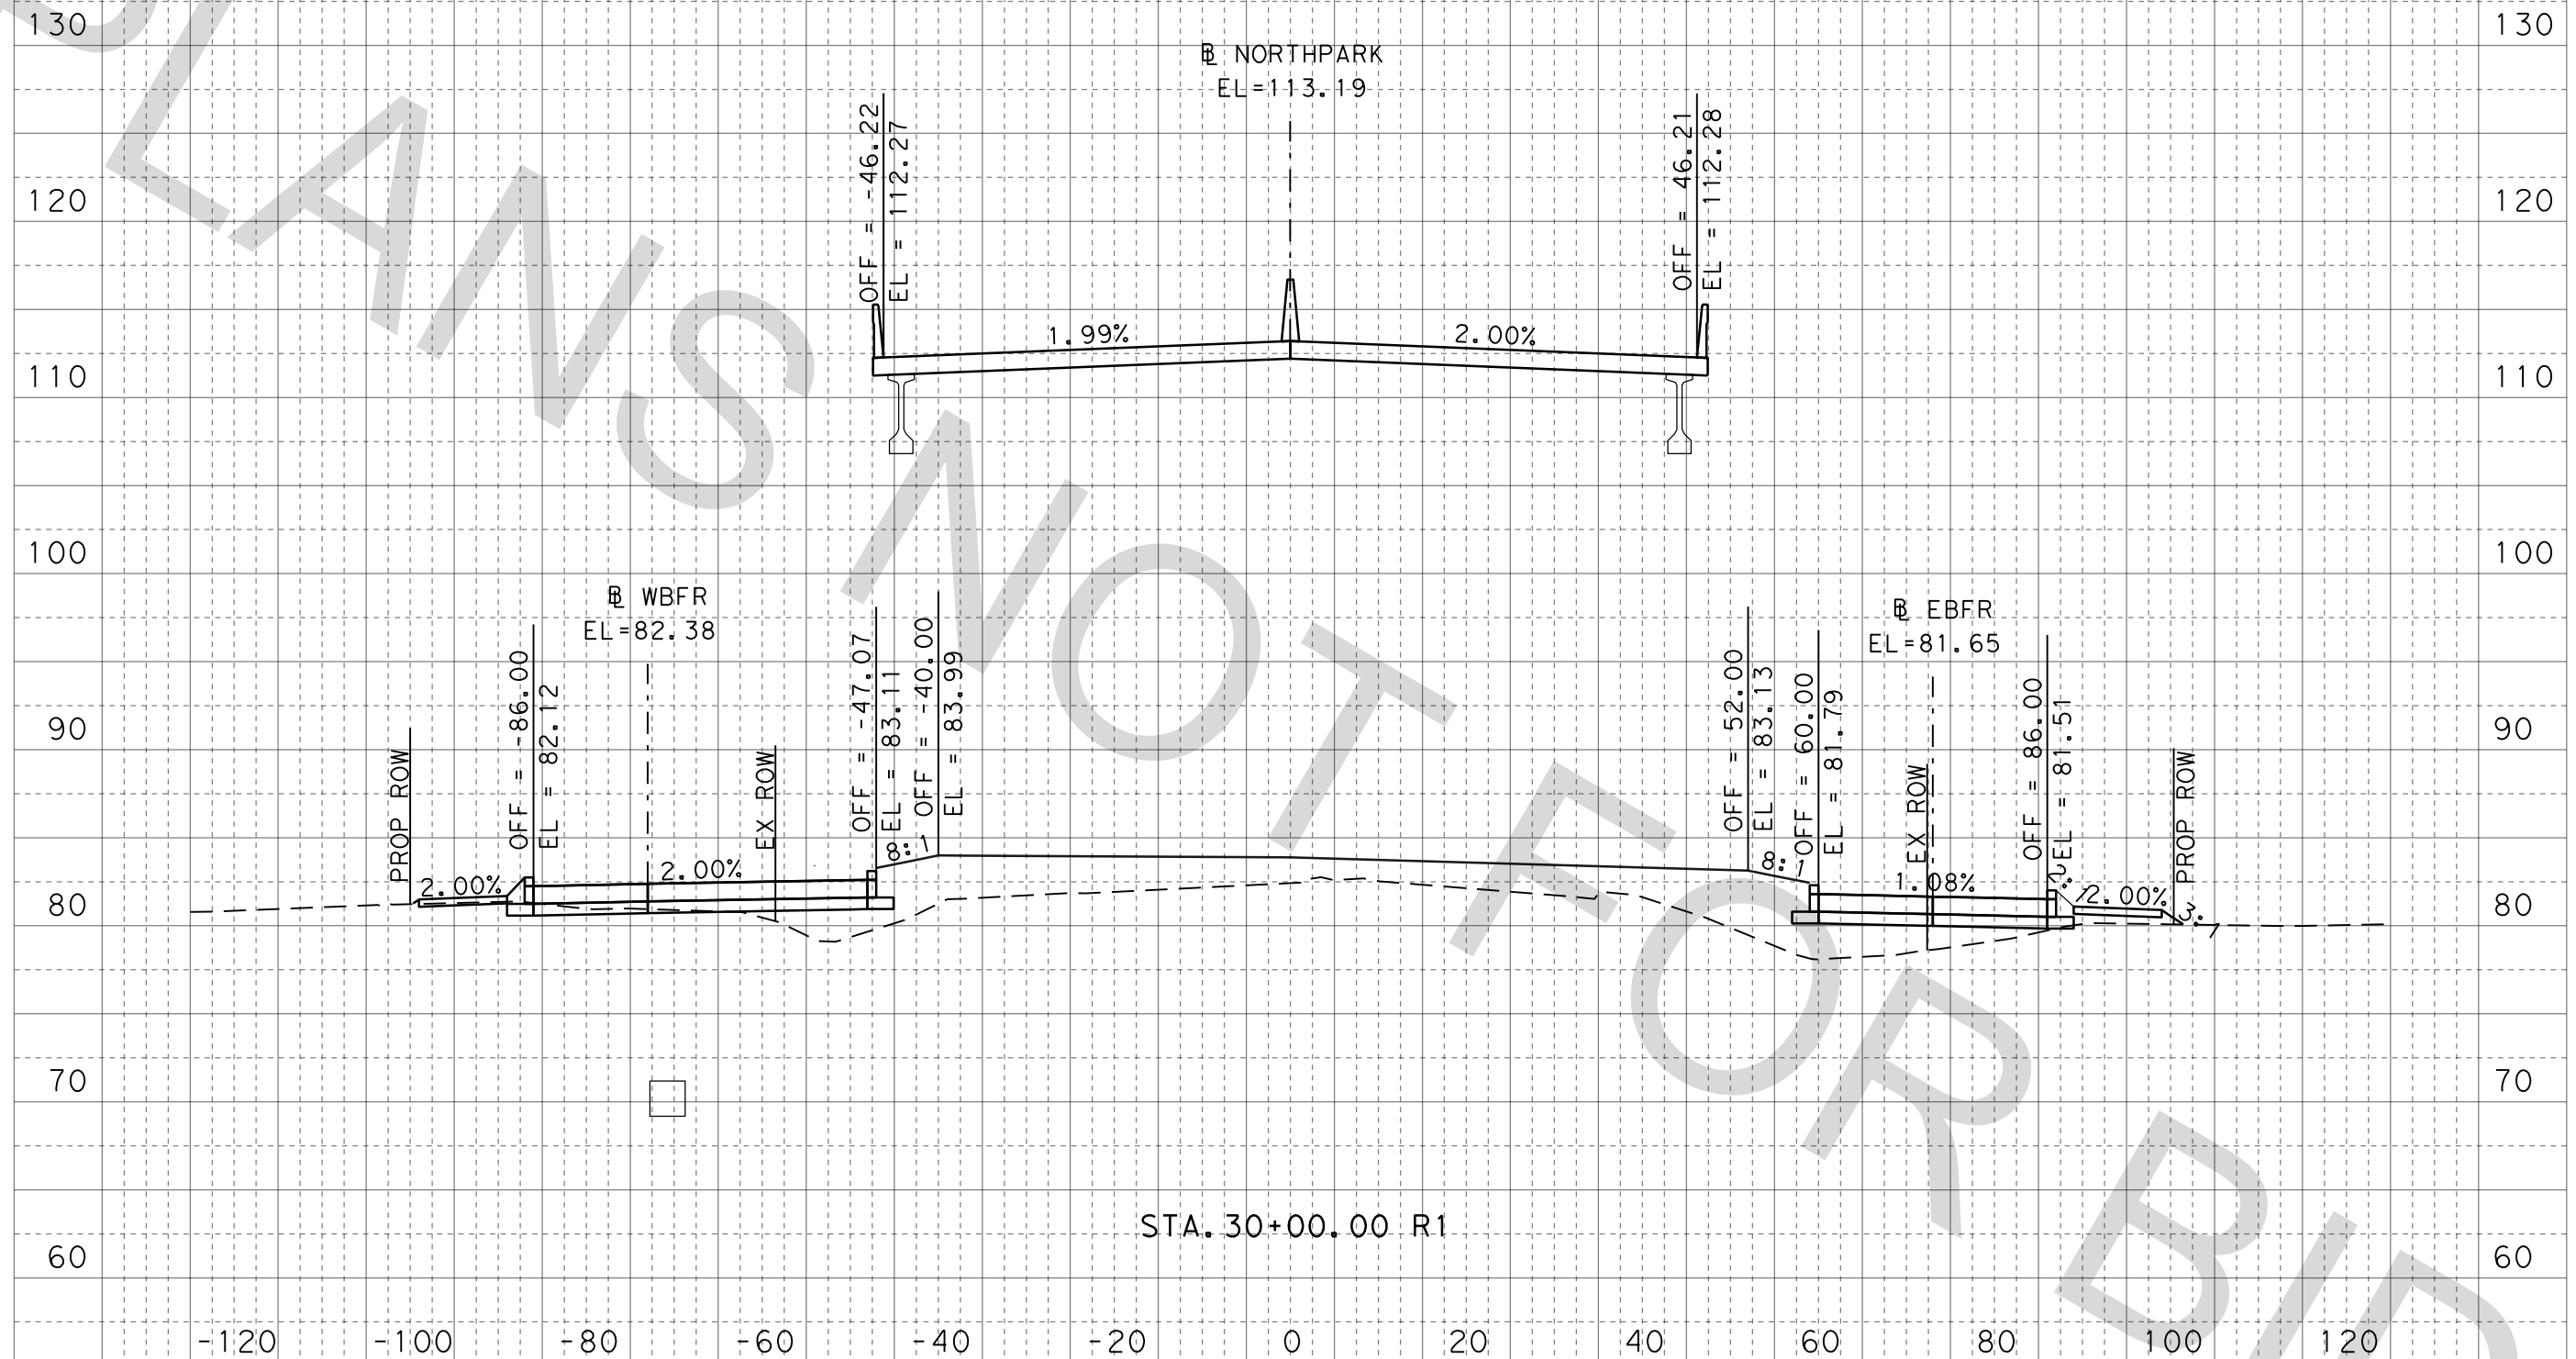

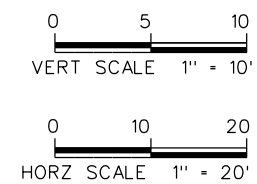

FOR INFORMATION ONLY
NOT FOR CONSTRUCTION




NORTHPARK DRIVE
CROSS SECTIONS

CONT	SECT	JOB	HIGHWAY
0912	37	232	NORTH PARK DRIVE
DIST	COUNTY		
HOU	MONTGOMERY		
			SHEET NO.
			22

DATE: 3/24/2021 1:09:59 PM
FILE: NP_XSEC_NORTH PARK_01.dgn

Ck:
Dw:
Ck:
Dw:

100% SUBMITTAL

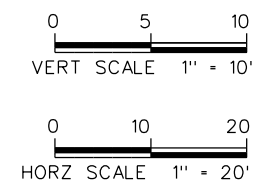


FOR INFORMATION ONLY
NOT FOR CONSTRUCTION

HNTB HNTB Corporation
The HNTB Companies
Engineers Architects Planners
TBPE Firm Registration No. 420

CONT	SECT	JOB	HIGHWAY
0912	37	232	NORTH PARK DRIVE
DIST	COUNTY		SHEET NO.
HOU	MONTGOMERY		23


NORTH PARK DRIVE
CROSS SECTIONS

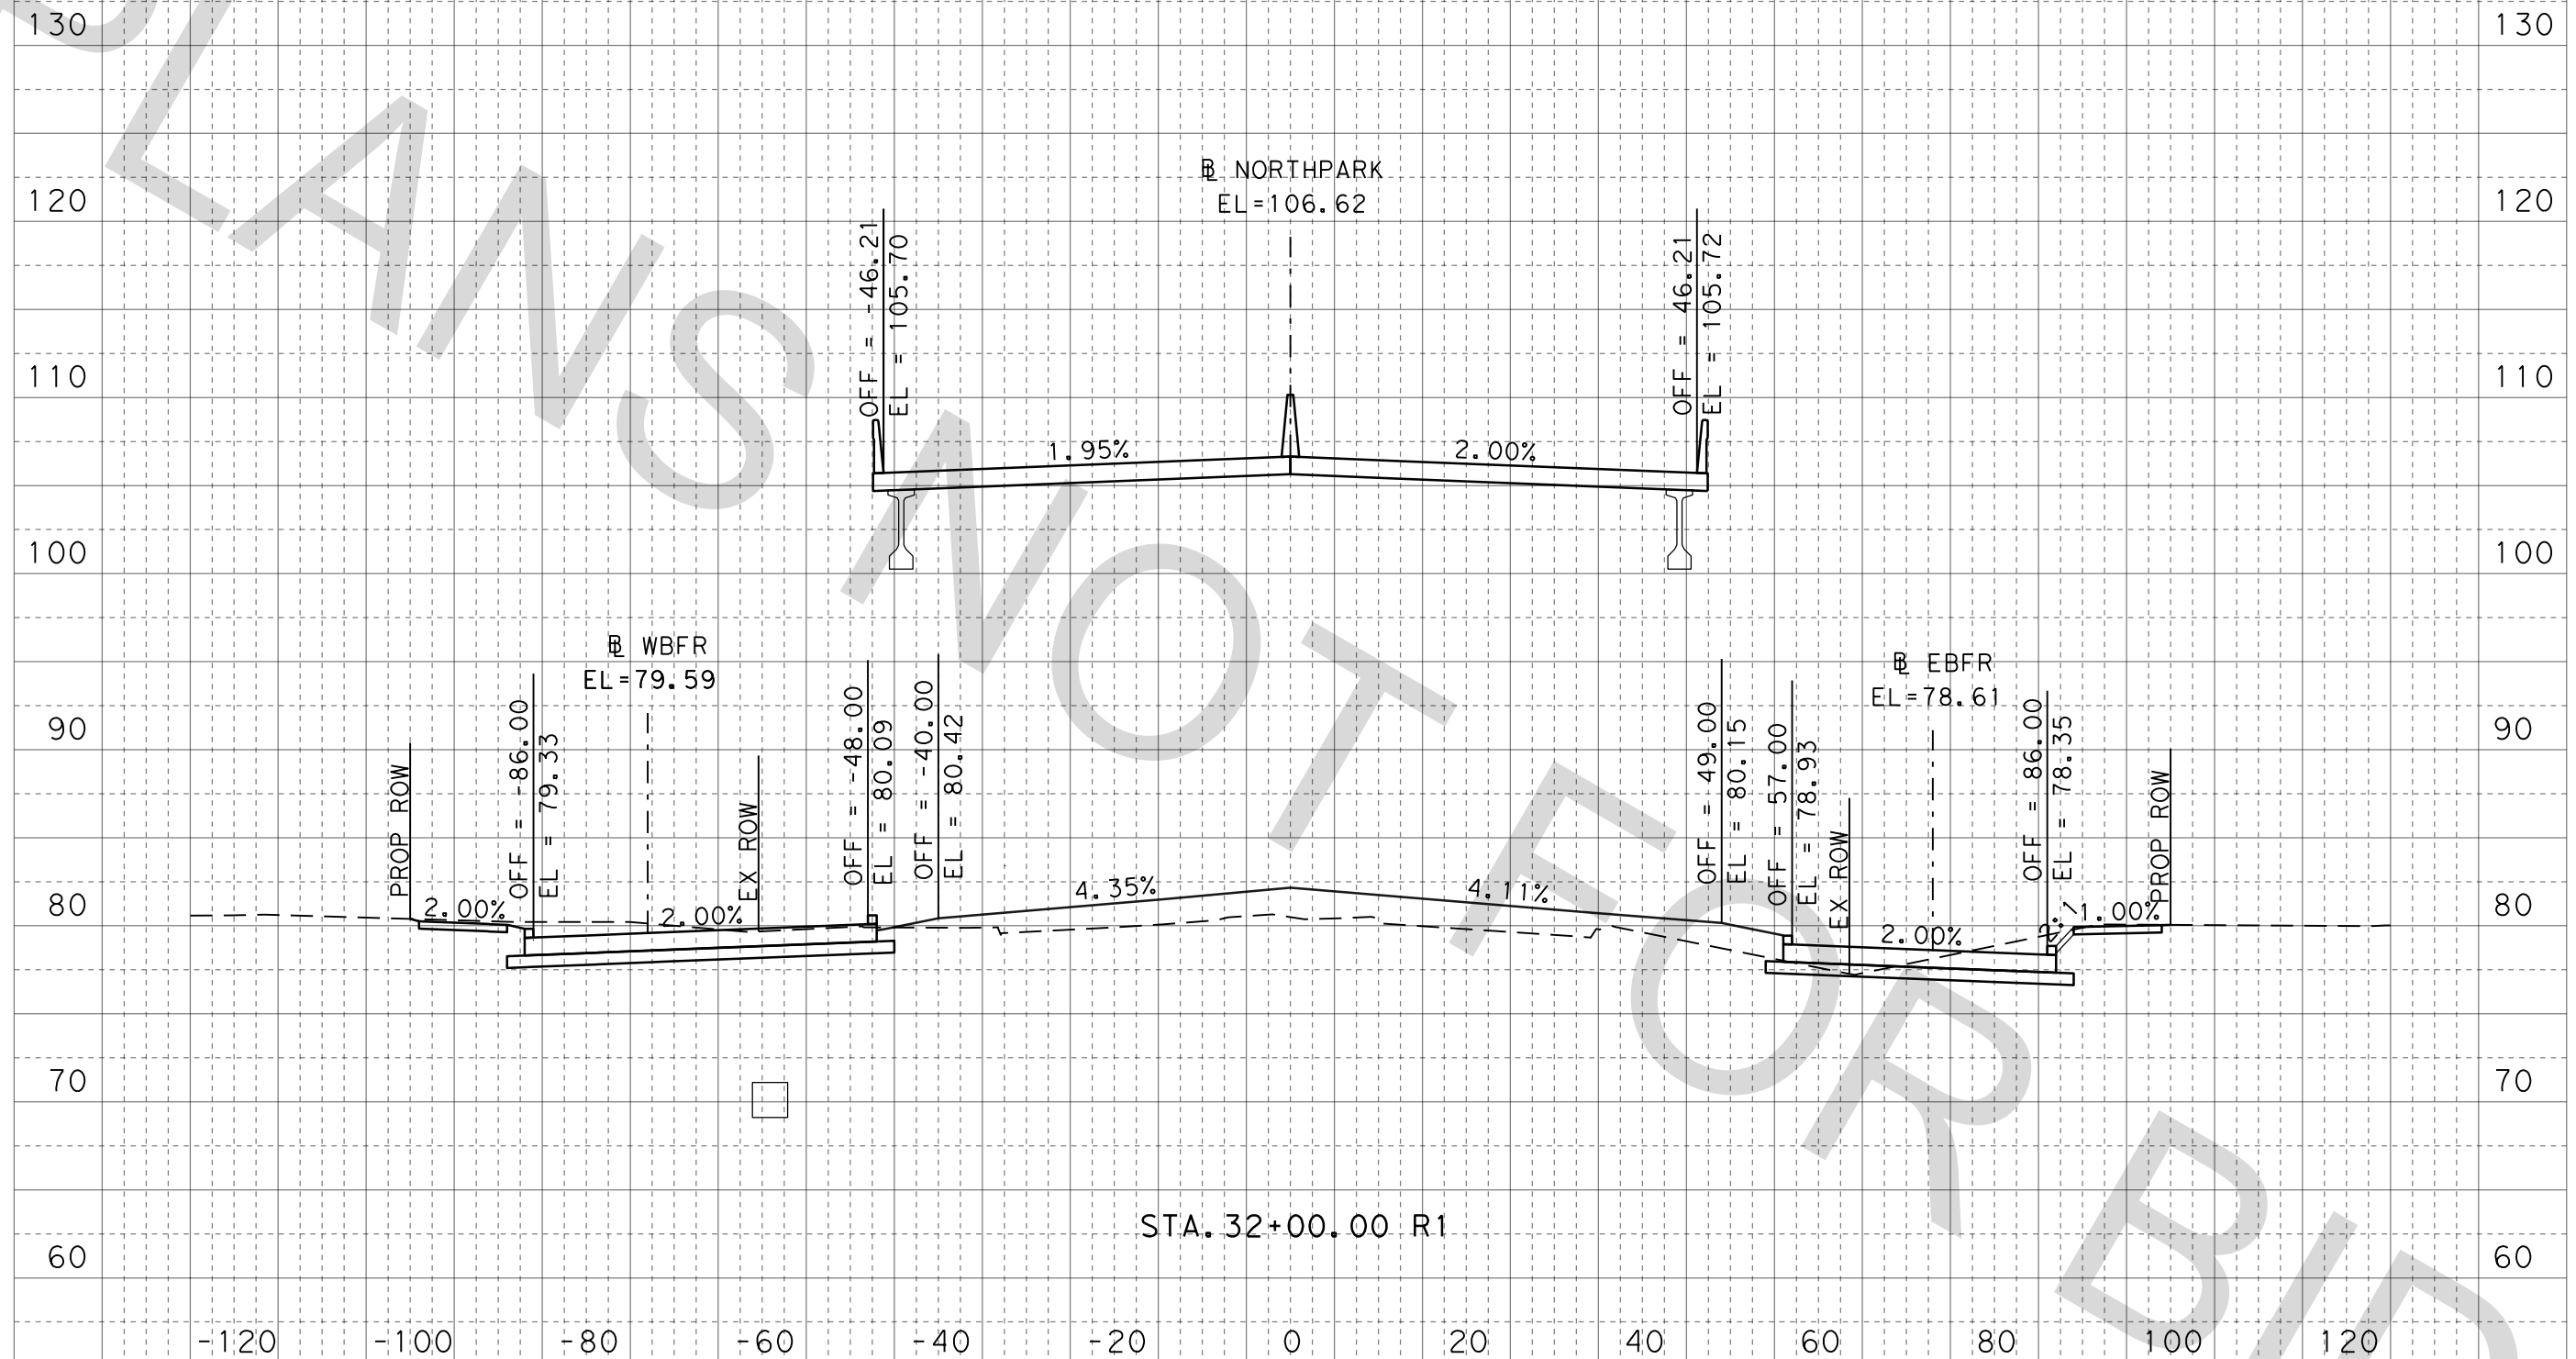

DATE: 3/24/2021 1:10:09 PM
FILE: NP_XSEC_NORTH PARK_01.dgn

Dr: Ck: Dw: Ck:

100% SUBMITTAL

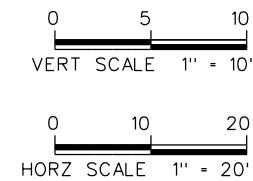


FOR INFORMATION ONLY
NOT FOR CONSTRUCTION

HNTB HNTB Corporation
The HNTB Companies
Engineers Architects Planners
TBPE Firm Registration No. 420


CONT	SECT	JOB	HIGHWAY
0912	37	232	NORTH PARK DRIVE
DIST	COUNTY		SHEET NO.
HOU	MONTGOMERY		24

NORTH PARK DRIVE
CROSS SECTIONS

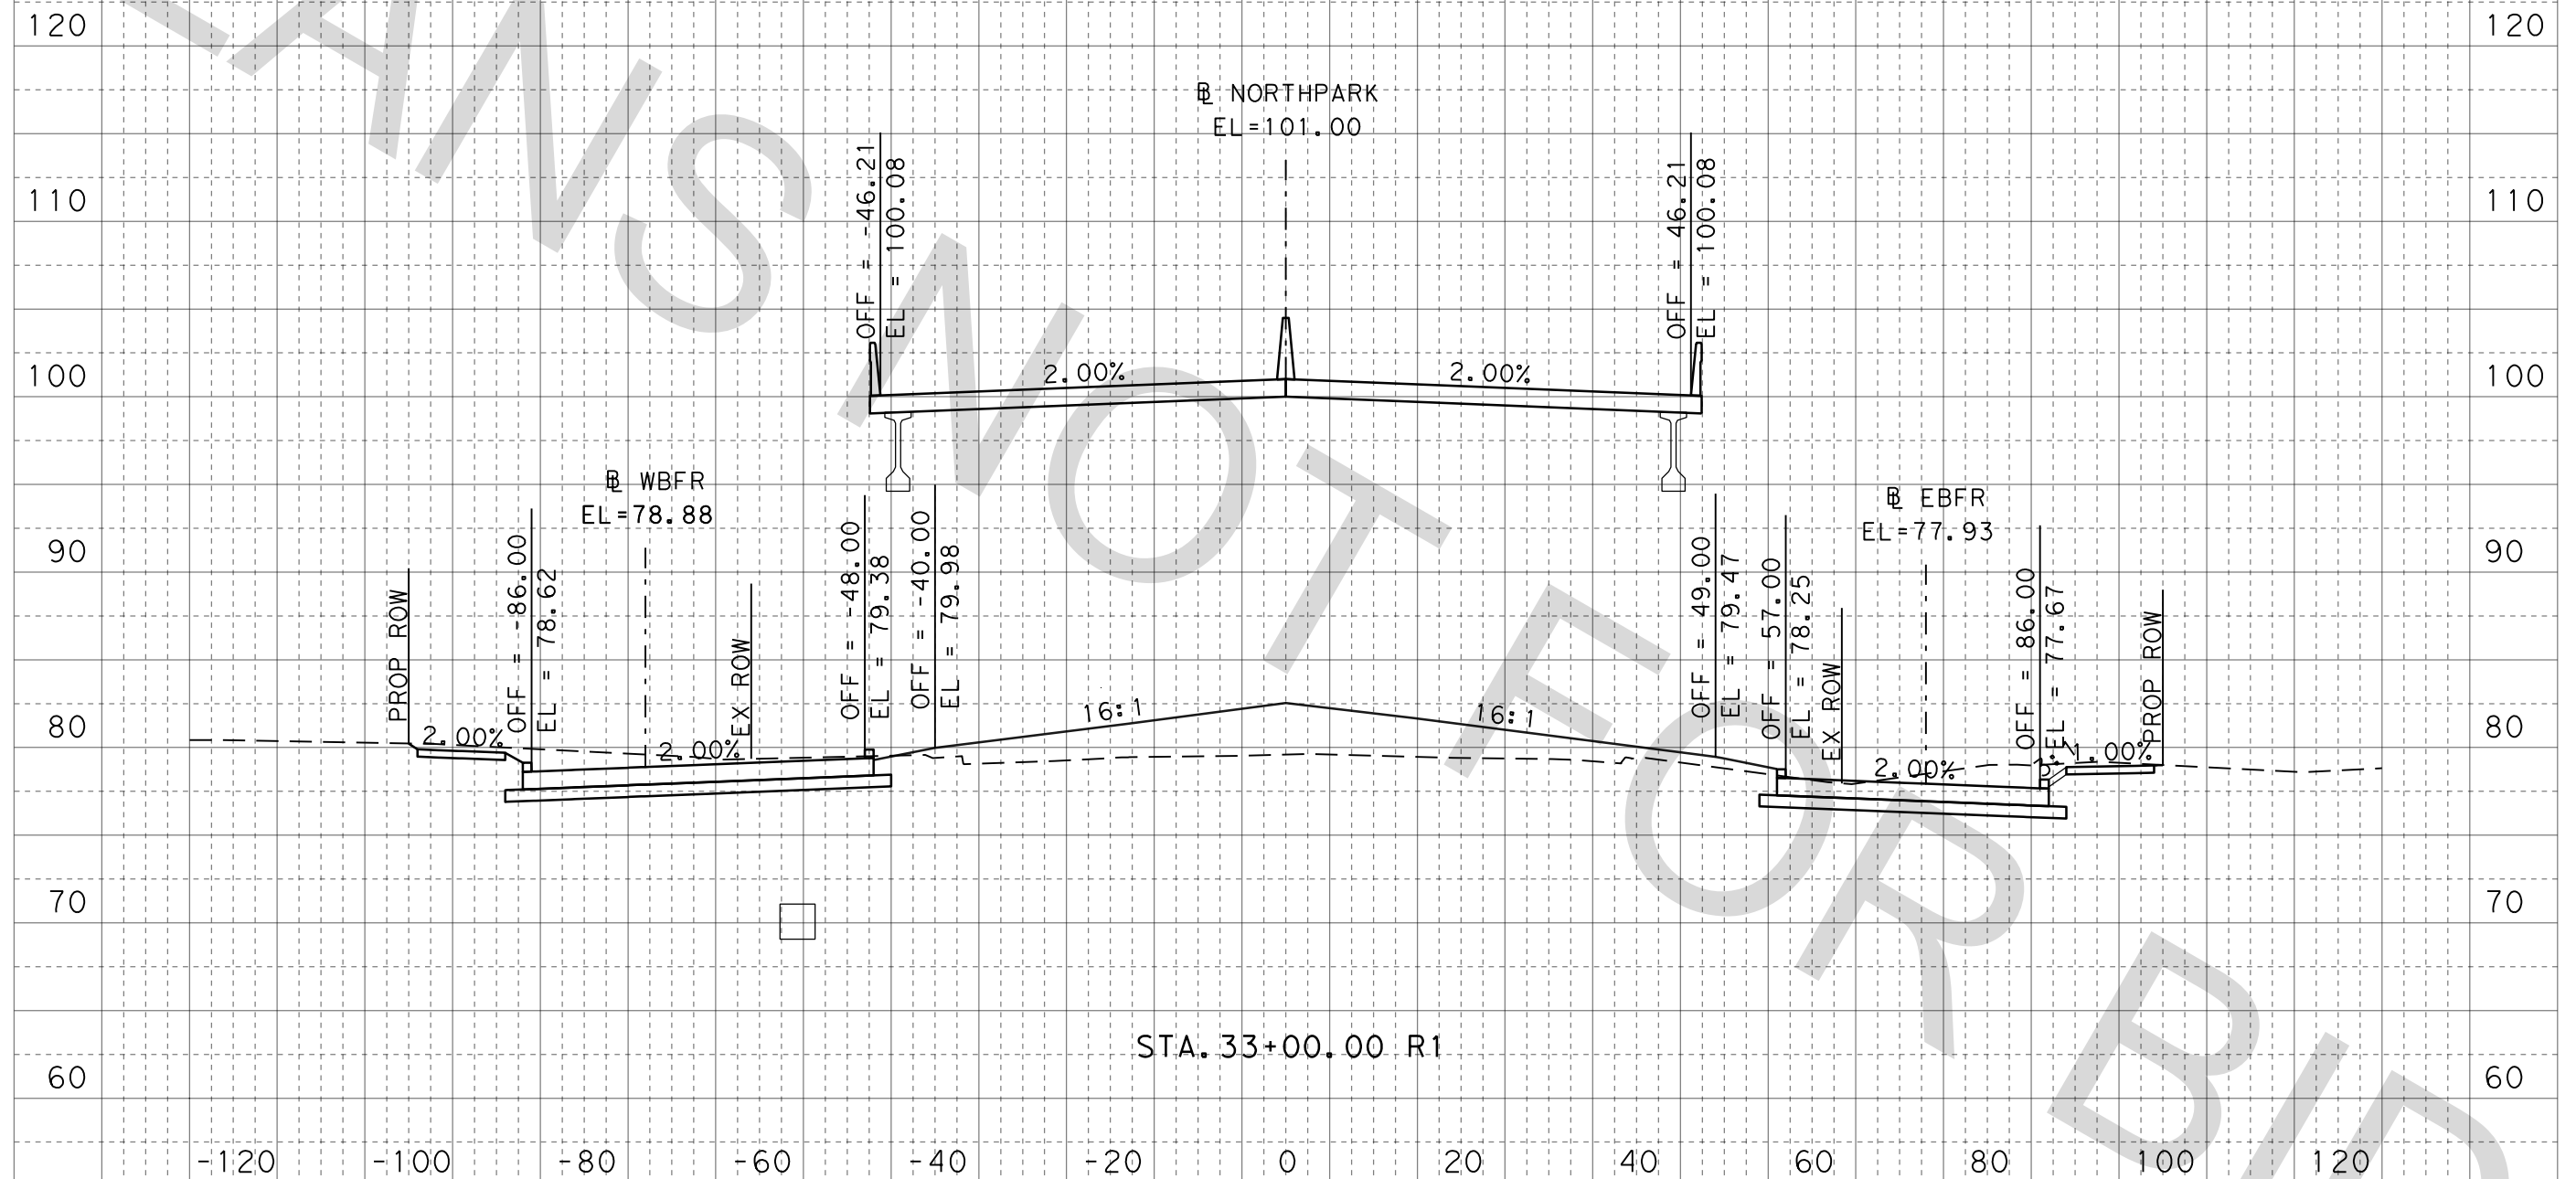

DATE: 3/24/2021 1:10:18 PM
FILE: NP_XSEC_NORTH PARK_01.dgn


Ck: Dw: Ck: Dw:

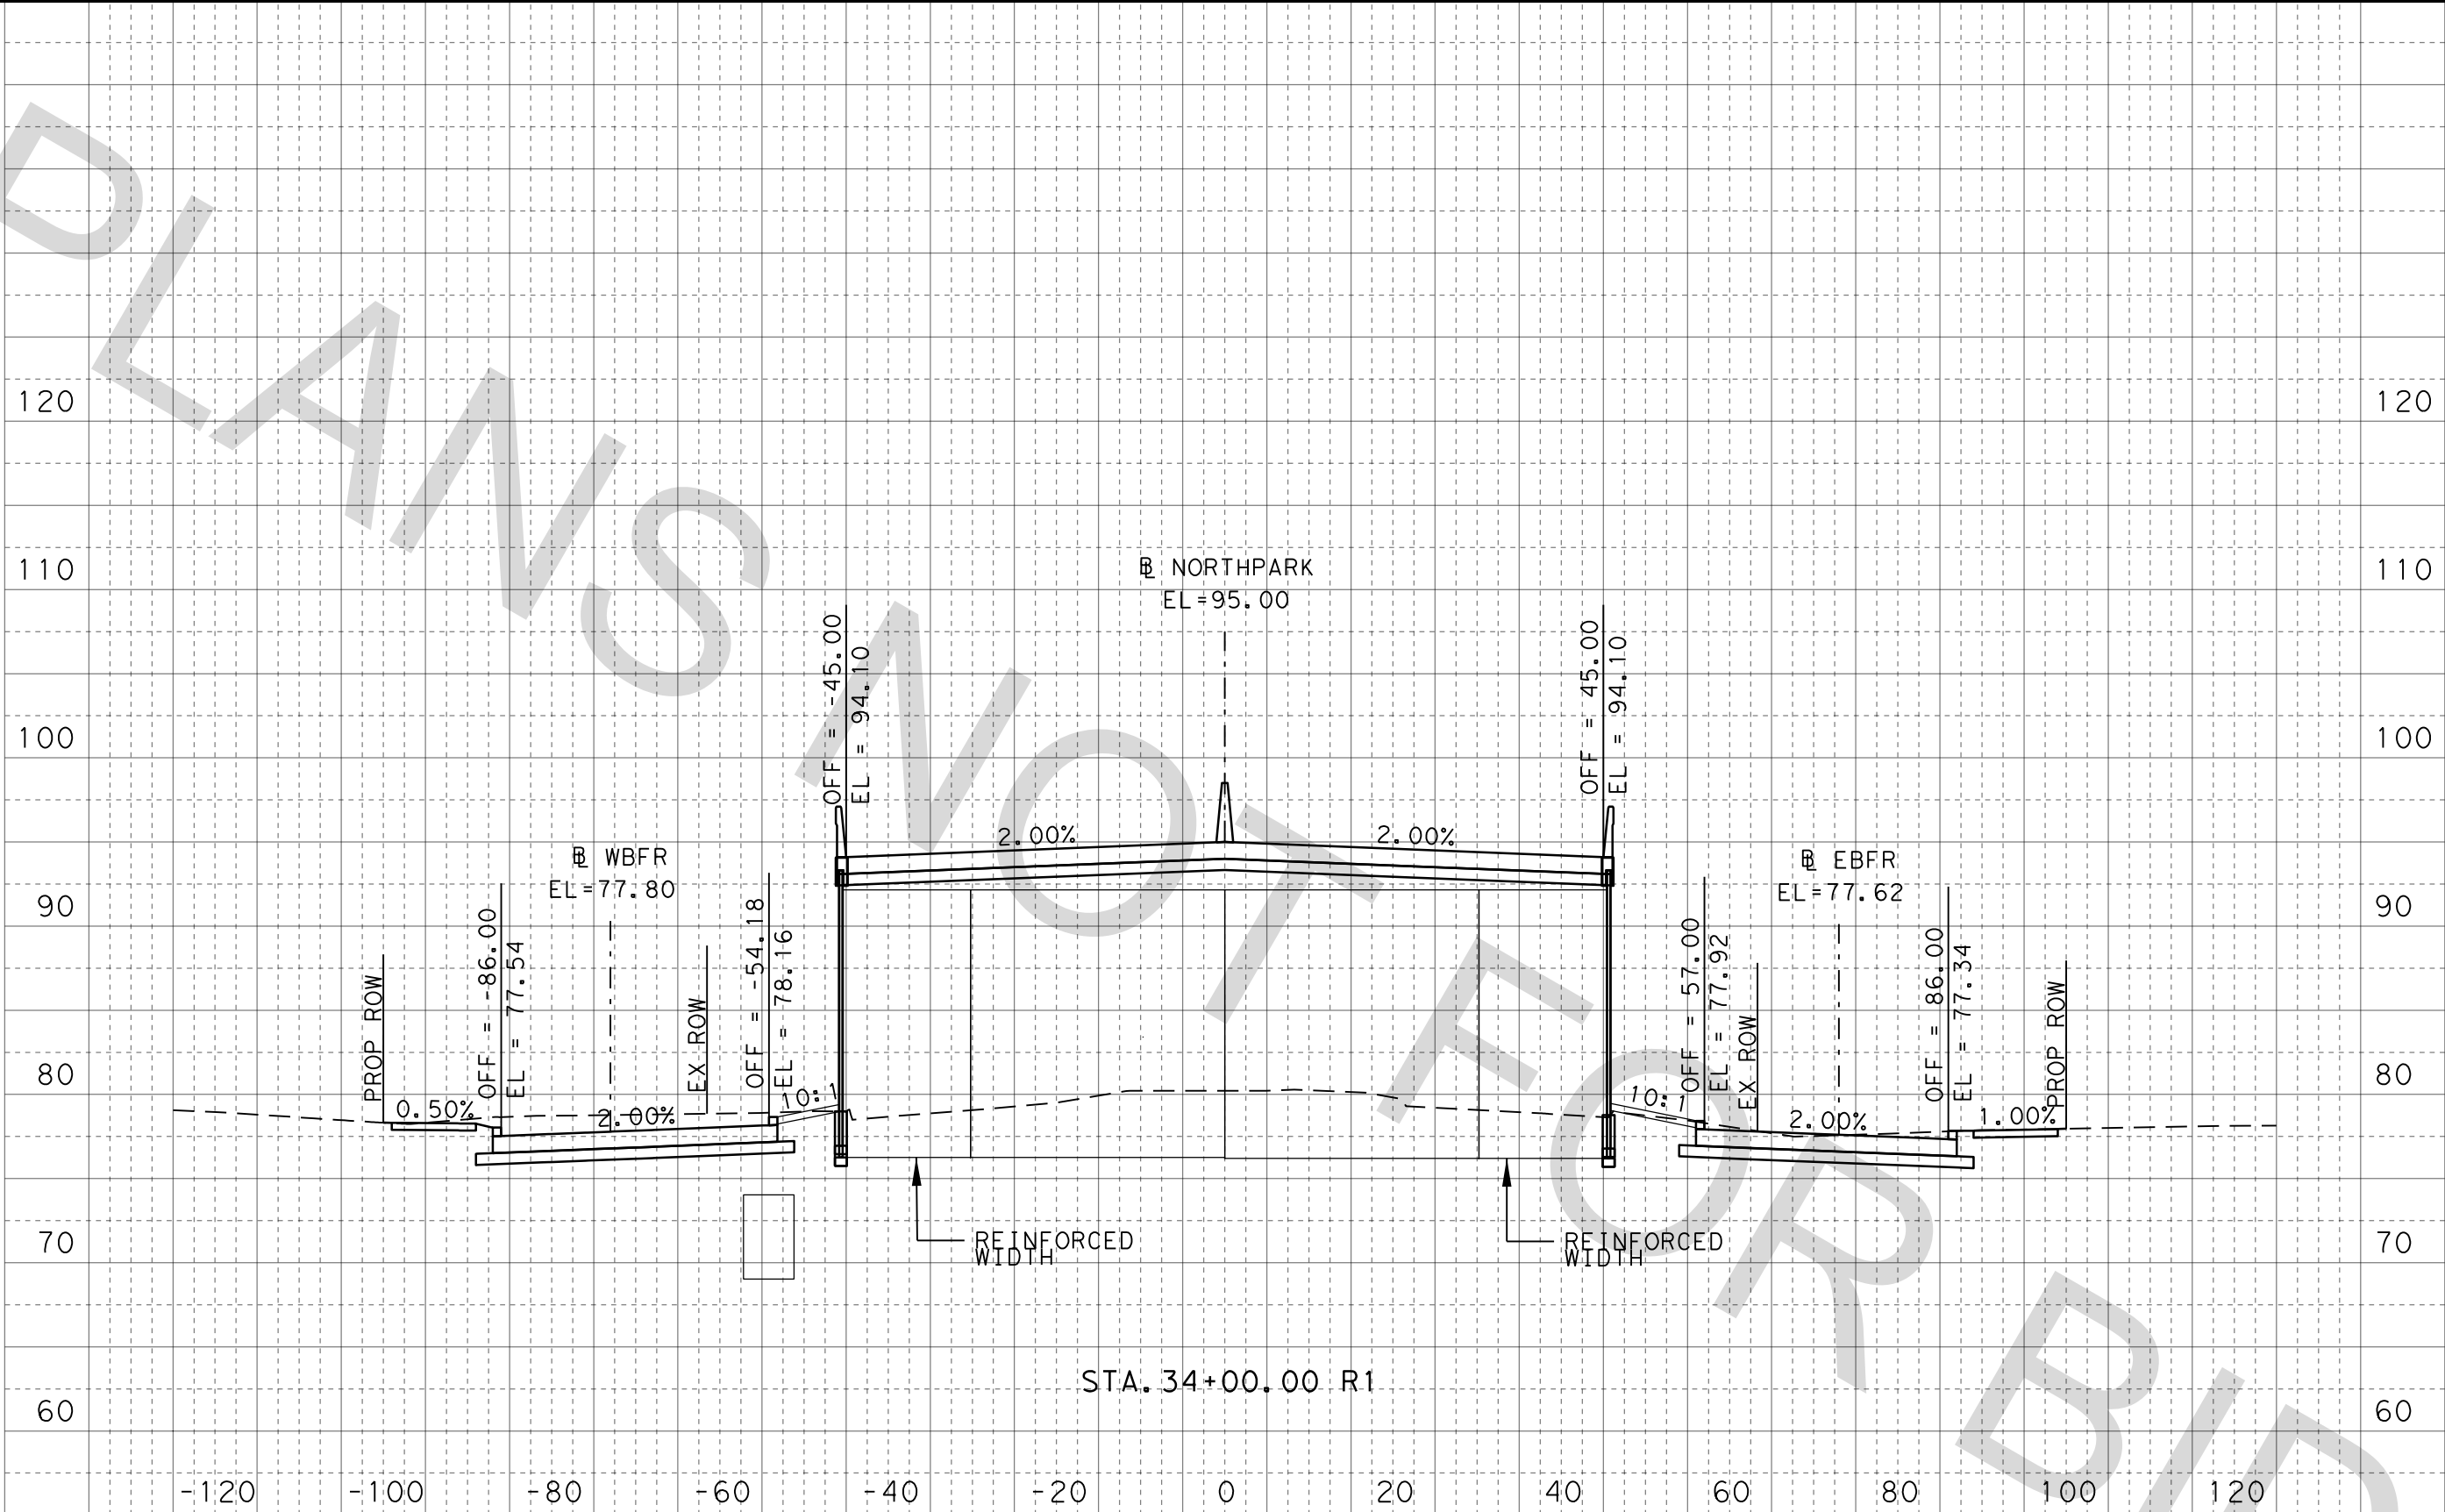

DATE: 3/24/2021 1:10:26 PM
FILE: NP_XSEC_NORTH PARK_01.dgn

DW: Ck: Ck: Ck:

100% SUBMITTAL

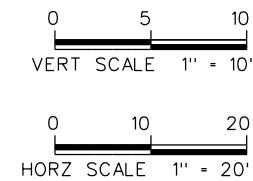



FOR INFORMATION ONLY
NOT FOR CONSTRUCTION

HNTB HNTB Corporation
The HNTB Companies
Engineers Architects Planners
TBPE Firm Registration No. 420

CONT	SECT	JOB	HIGHWAY
0912	37	232	NORTH PARK DRIVE
DIST	COUNTY		SHEET NO.
HOU	MONTGOMERY		26

NORTH PARK DRIVE
CROSS SECTIONS

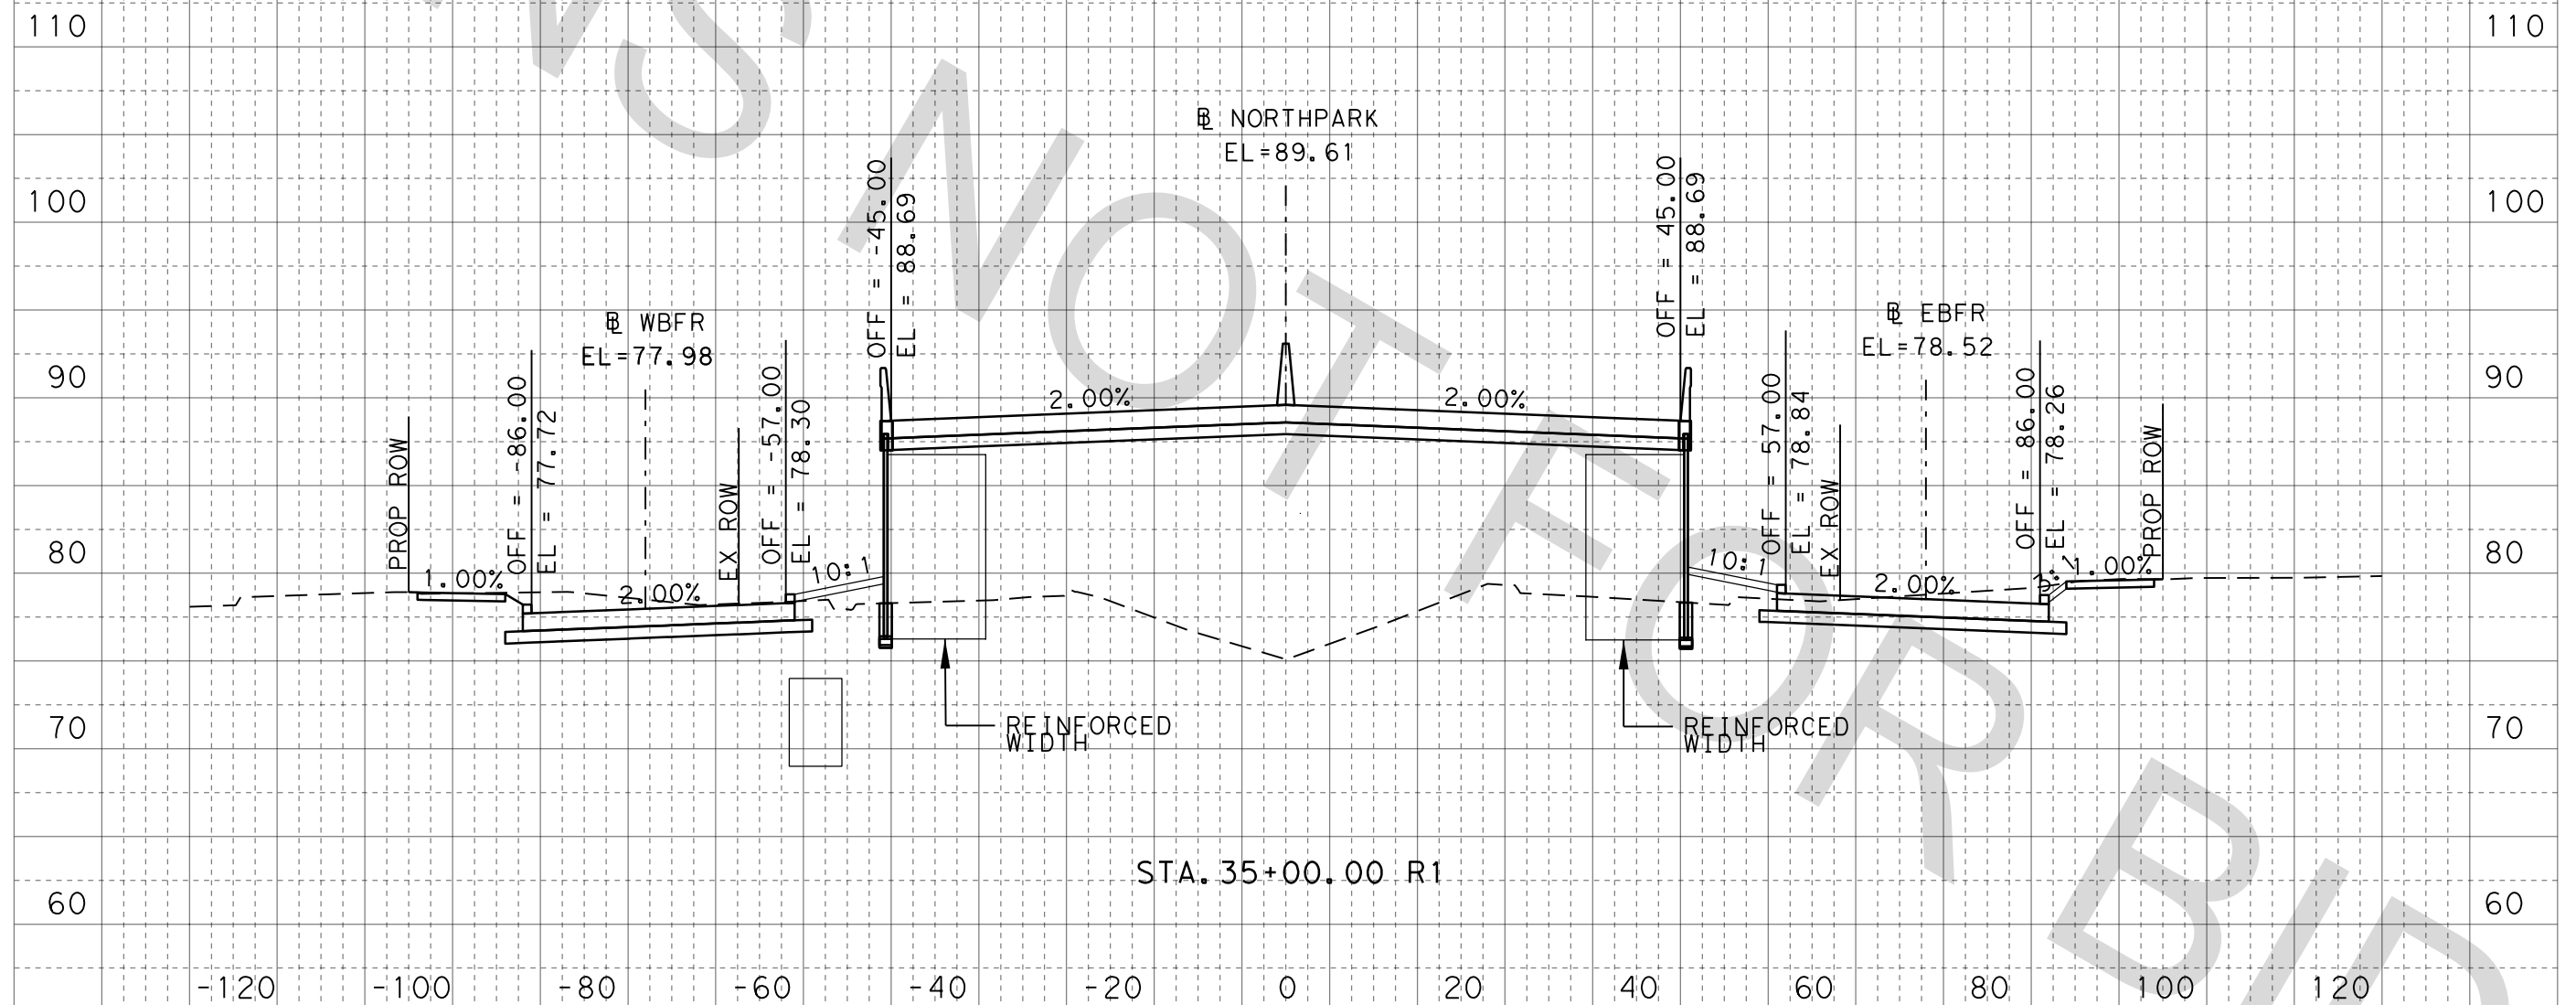

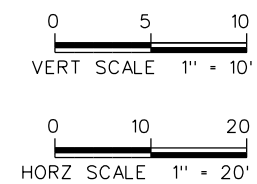

FOR INFORMATION ONLY
NOT FOR CONSTRUCTION




NORTHPARK DRIVE
CROSS SECTIONS


CONT	SECT	JOB	HIGHWAY
0912	37	232	NORTHPARK DRIVE
DIST	COUNTY		
HOU	MONTGOMERY		
			SHEET NO.
			27

DATE: 3/24/2021 1:10:48 PM
FILE: NP_XSEC_NORTH PARK_01.dgn

Ck:
Dw:
Ck:
Dw:

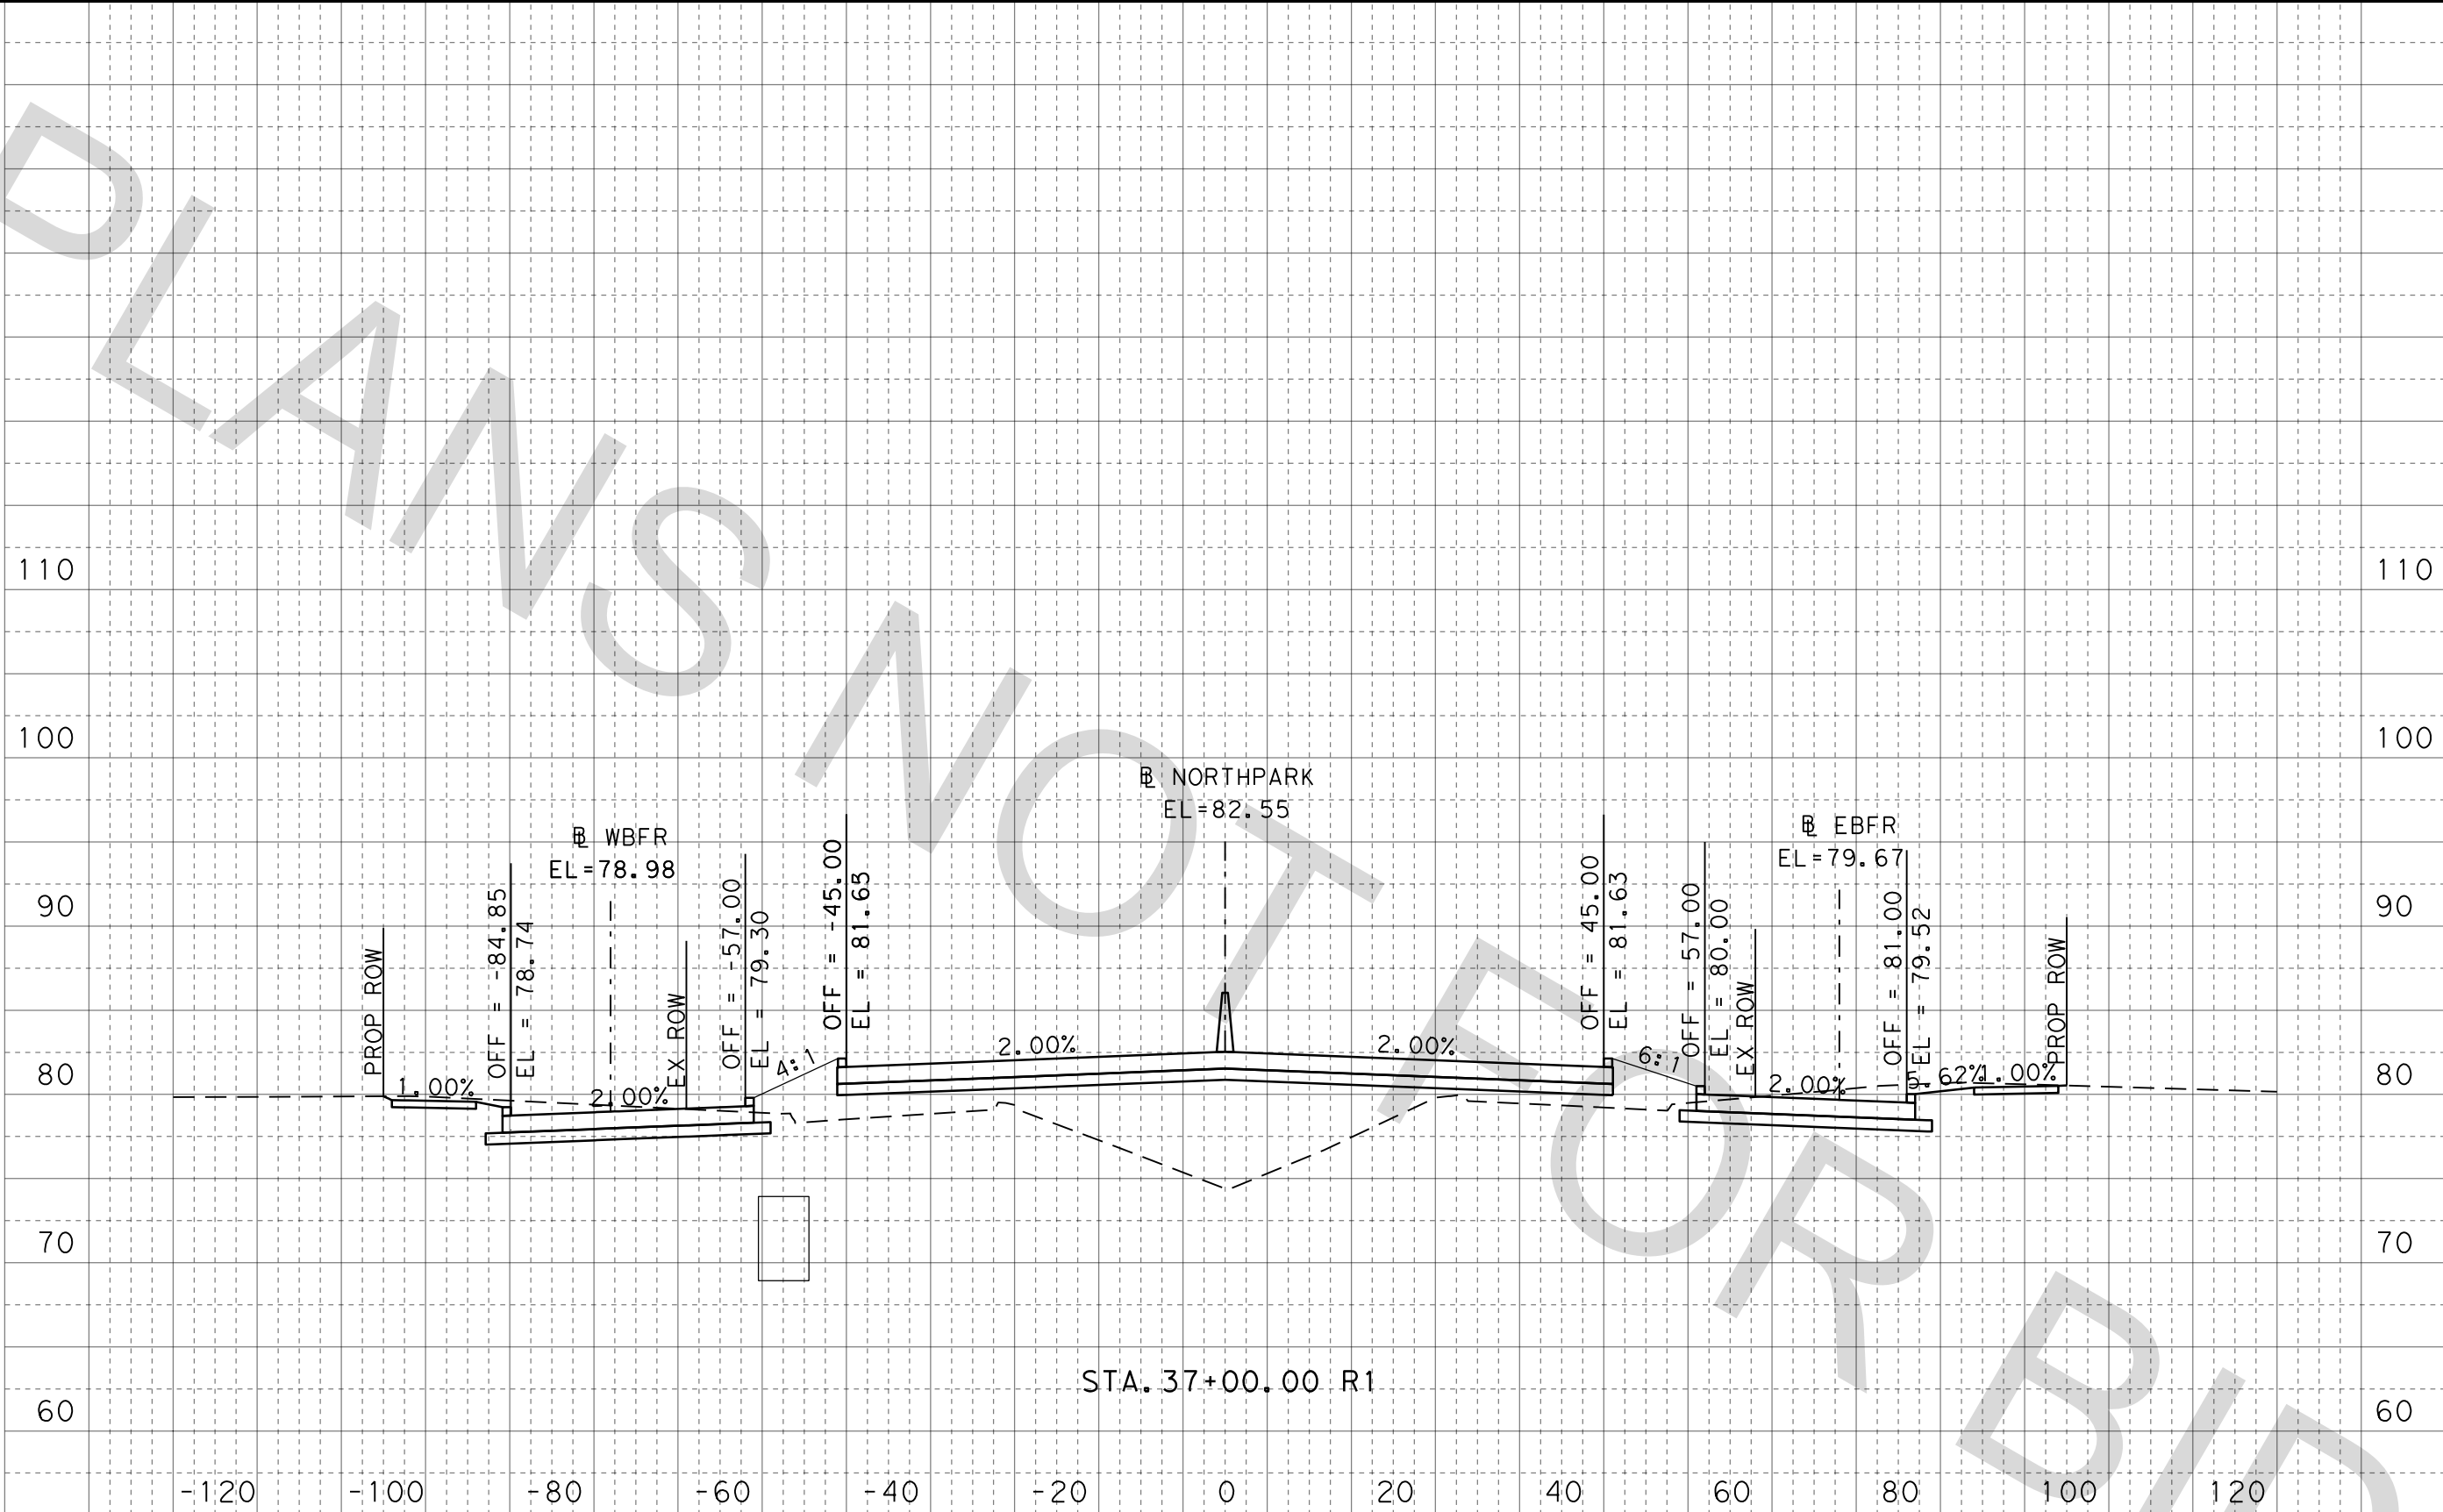

100% SUBMITTAL

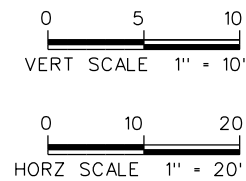

FOR INFORMATION ONLY
NOT FOR CONSTRUCTION

HNTB HNTB Corporation
The HNTB Companies
Engineers Architects Planners
TBPE Firm Registration No. 420


CONT	SECT	JOB	HIGHWAY
0912	37	232	NORTH PARK DRIVE
DIST	COUNTY		SHEET NO.
HOU	MONTGOMERY		28

NORTH PARK DRIVE
CROSS SECTIONS

DATE: 3/24/2021 1:10:58 PM
FILE: NP_XSEC_NORTH PARK_01.dgn

DW: Ck: Ck: Ck:

100% SUBMITTAL

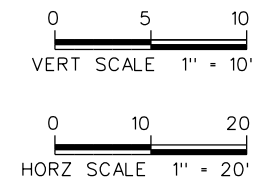


FOR INFORMATION ONLY
NOT FOR CONSTRUCTION

CONT	SECT	JOB	HIGHWAY
0912	37	232	NORTH PARK DRIVE
DIST	COUNTY		SHEET NO.
HOU	MONTGOMERY		29



HNTB HNTB Corporation
The HNTB Companies
Engineers Architects Planners
TBPE Firm Registration No. 420

NORTH PARK DRIVE
CROSS SECTIONS

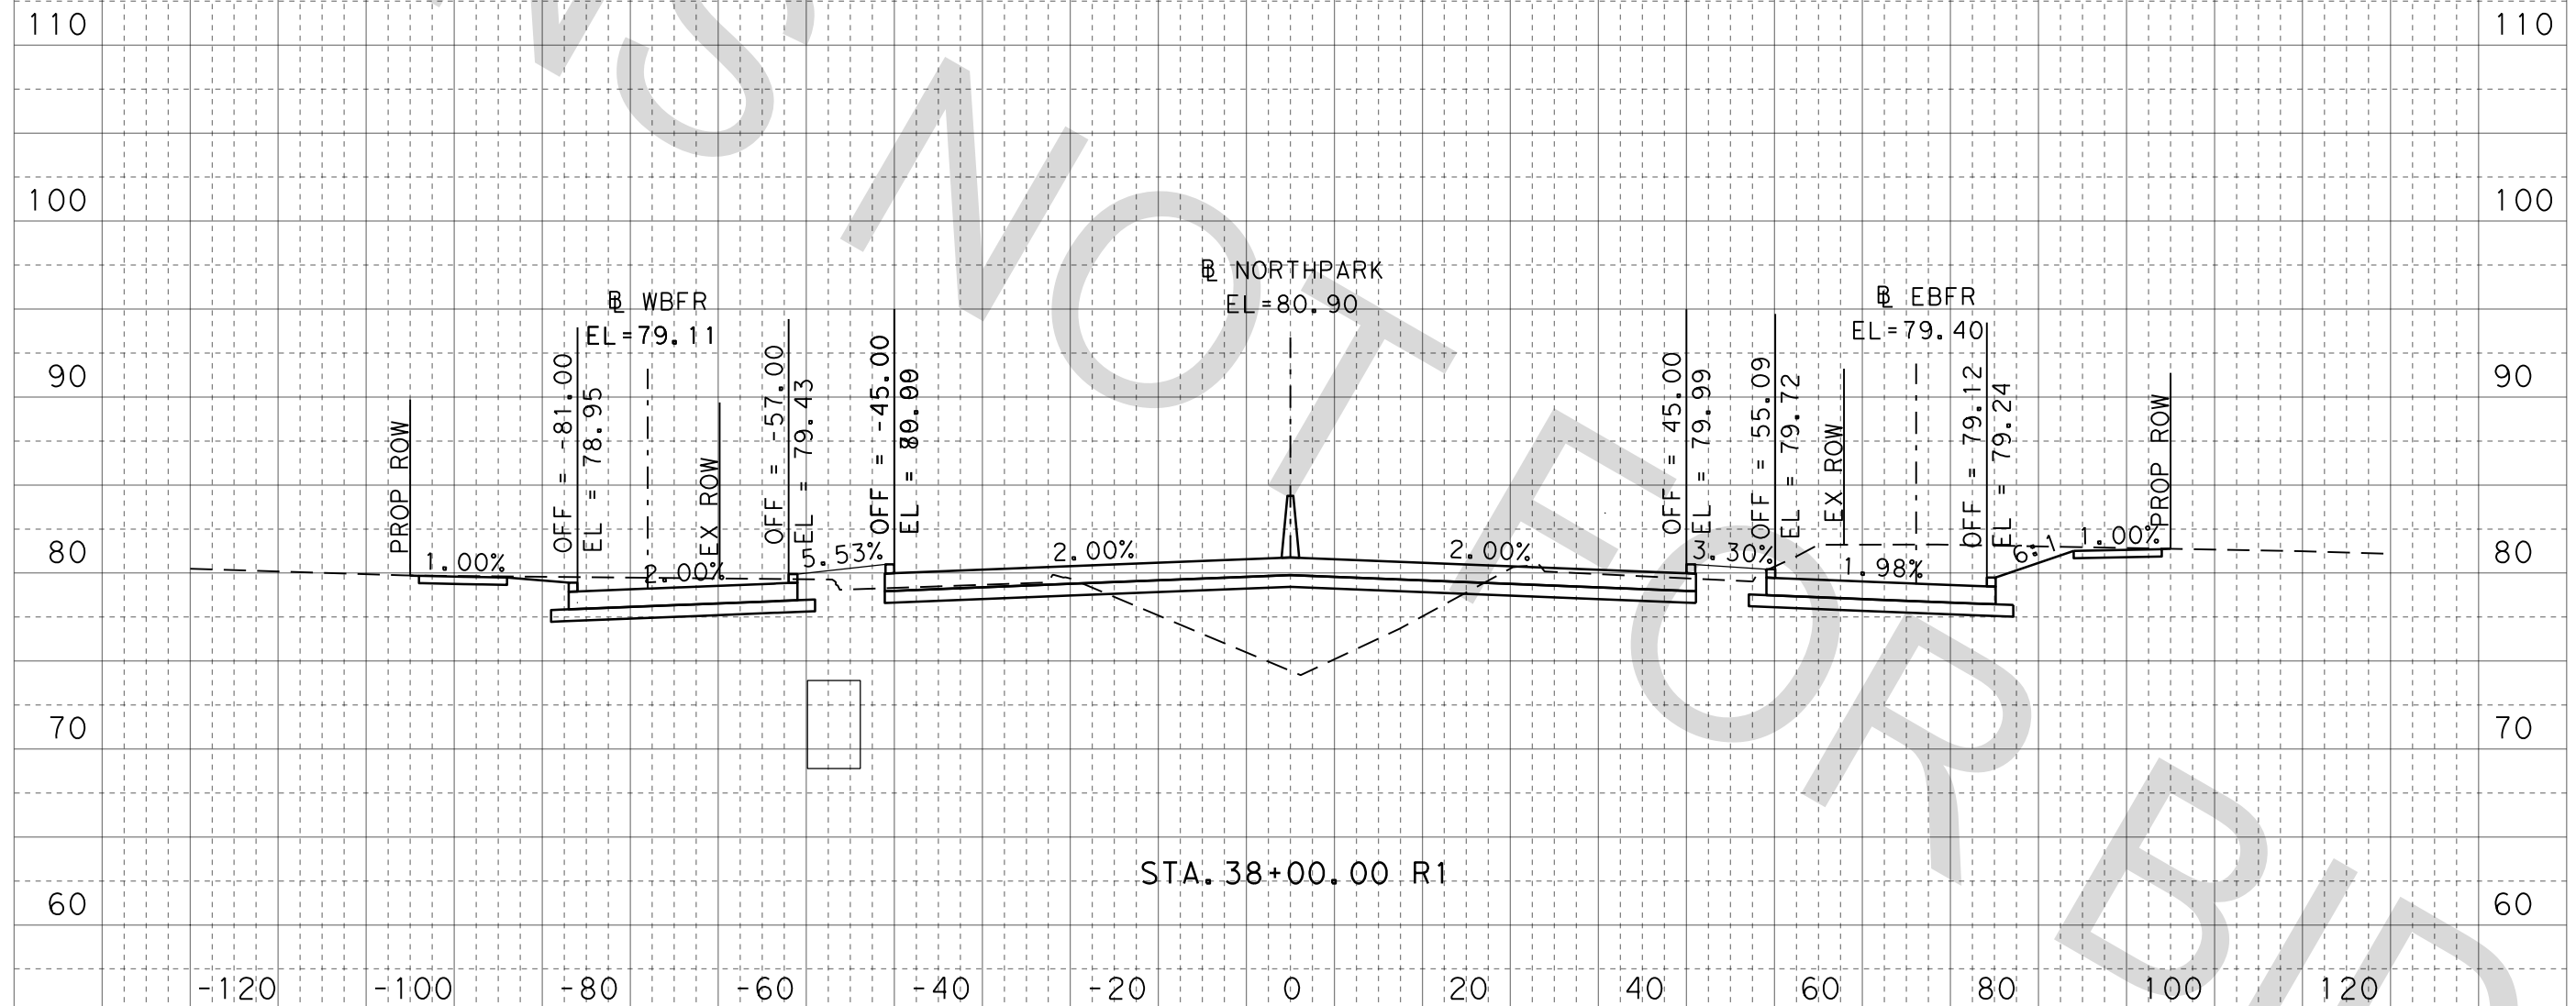

DATE: 3/24/2021 1:11:06 PM
FILE: NP_XSEC_NORTH PARK_01.dgn

DW: Ck: Ck: Ck:

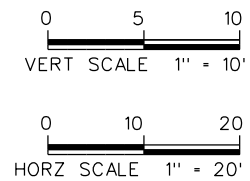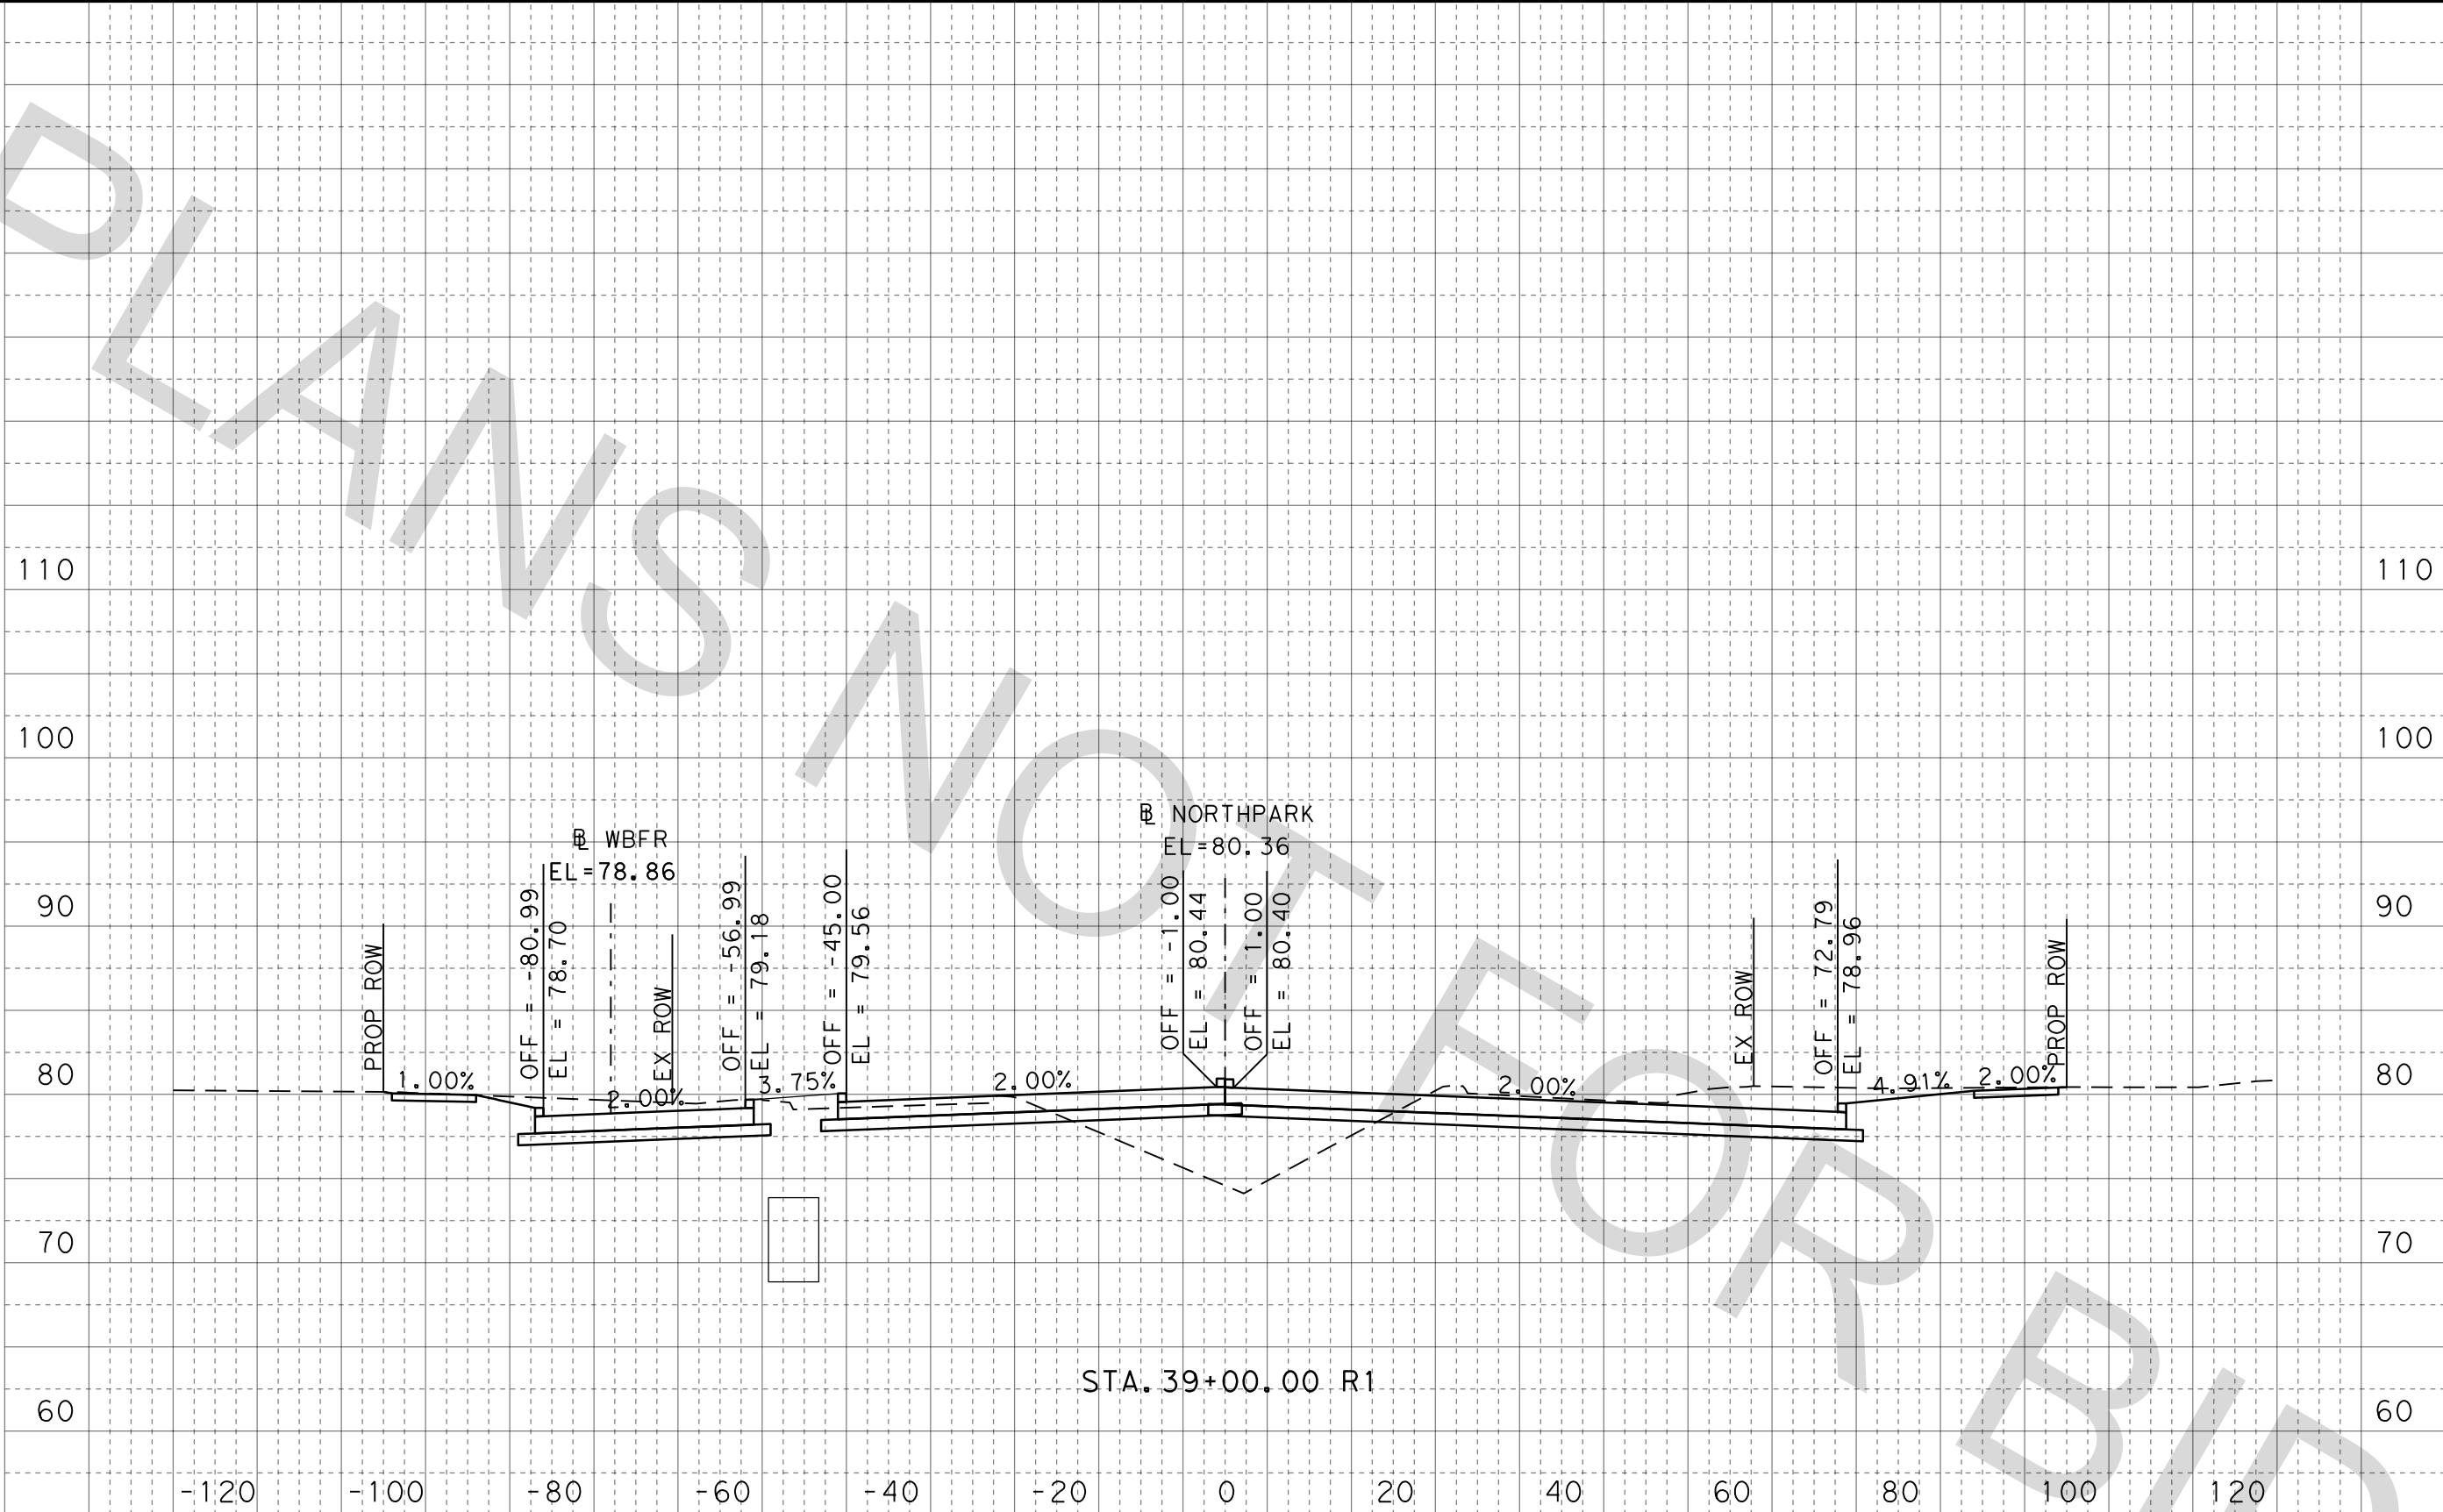

FOR INFORMATION ONLY
NOT FOR CONSTRUCTION

HNTB HNTB Corporation
The HNTB Companies
Engineers Architects Planners
TBPE Firm Registration No. 420



CONT	SECT	JOB	HIGHWAY
0912	37	232	NORTH PARK DRIVE
DIST	COUNTY		SHEET NO.
HOU	MONTGOMERY		30

NORTH PARK DRIVE
CROSS SECTIONS

100% SUBMITTAL

DATE: 3/24/2021 1:13:46 PM
FILE: NP_XSEC_NORTH PARK_01.dgn

Dw: Ck: Dk: Ck:

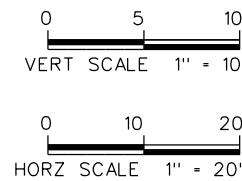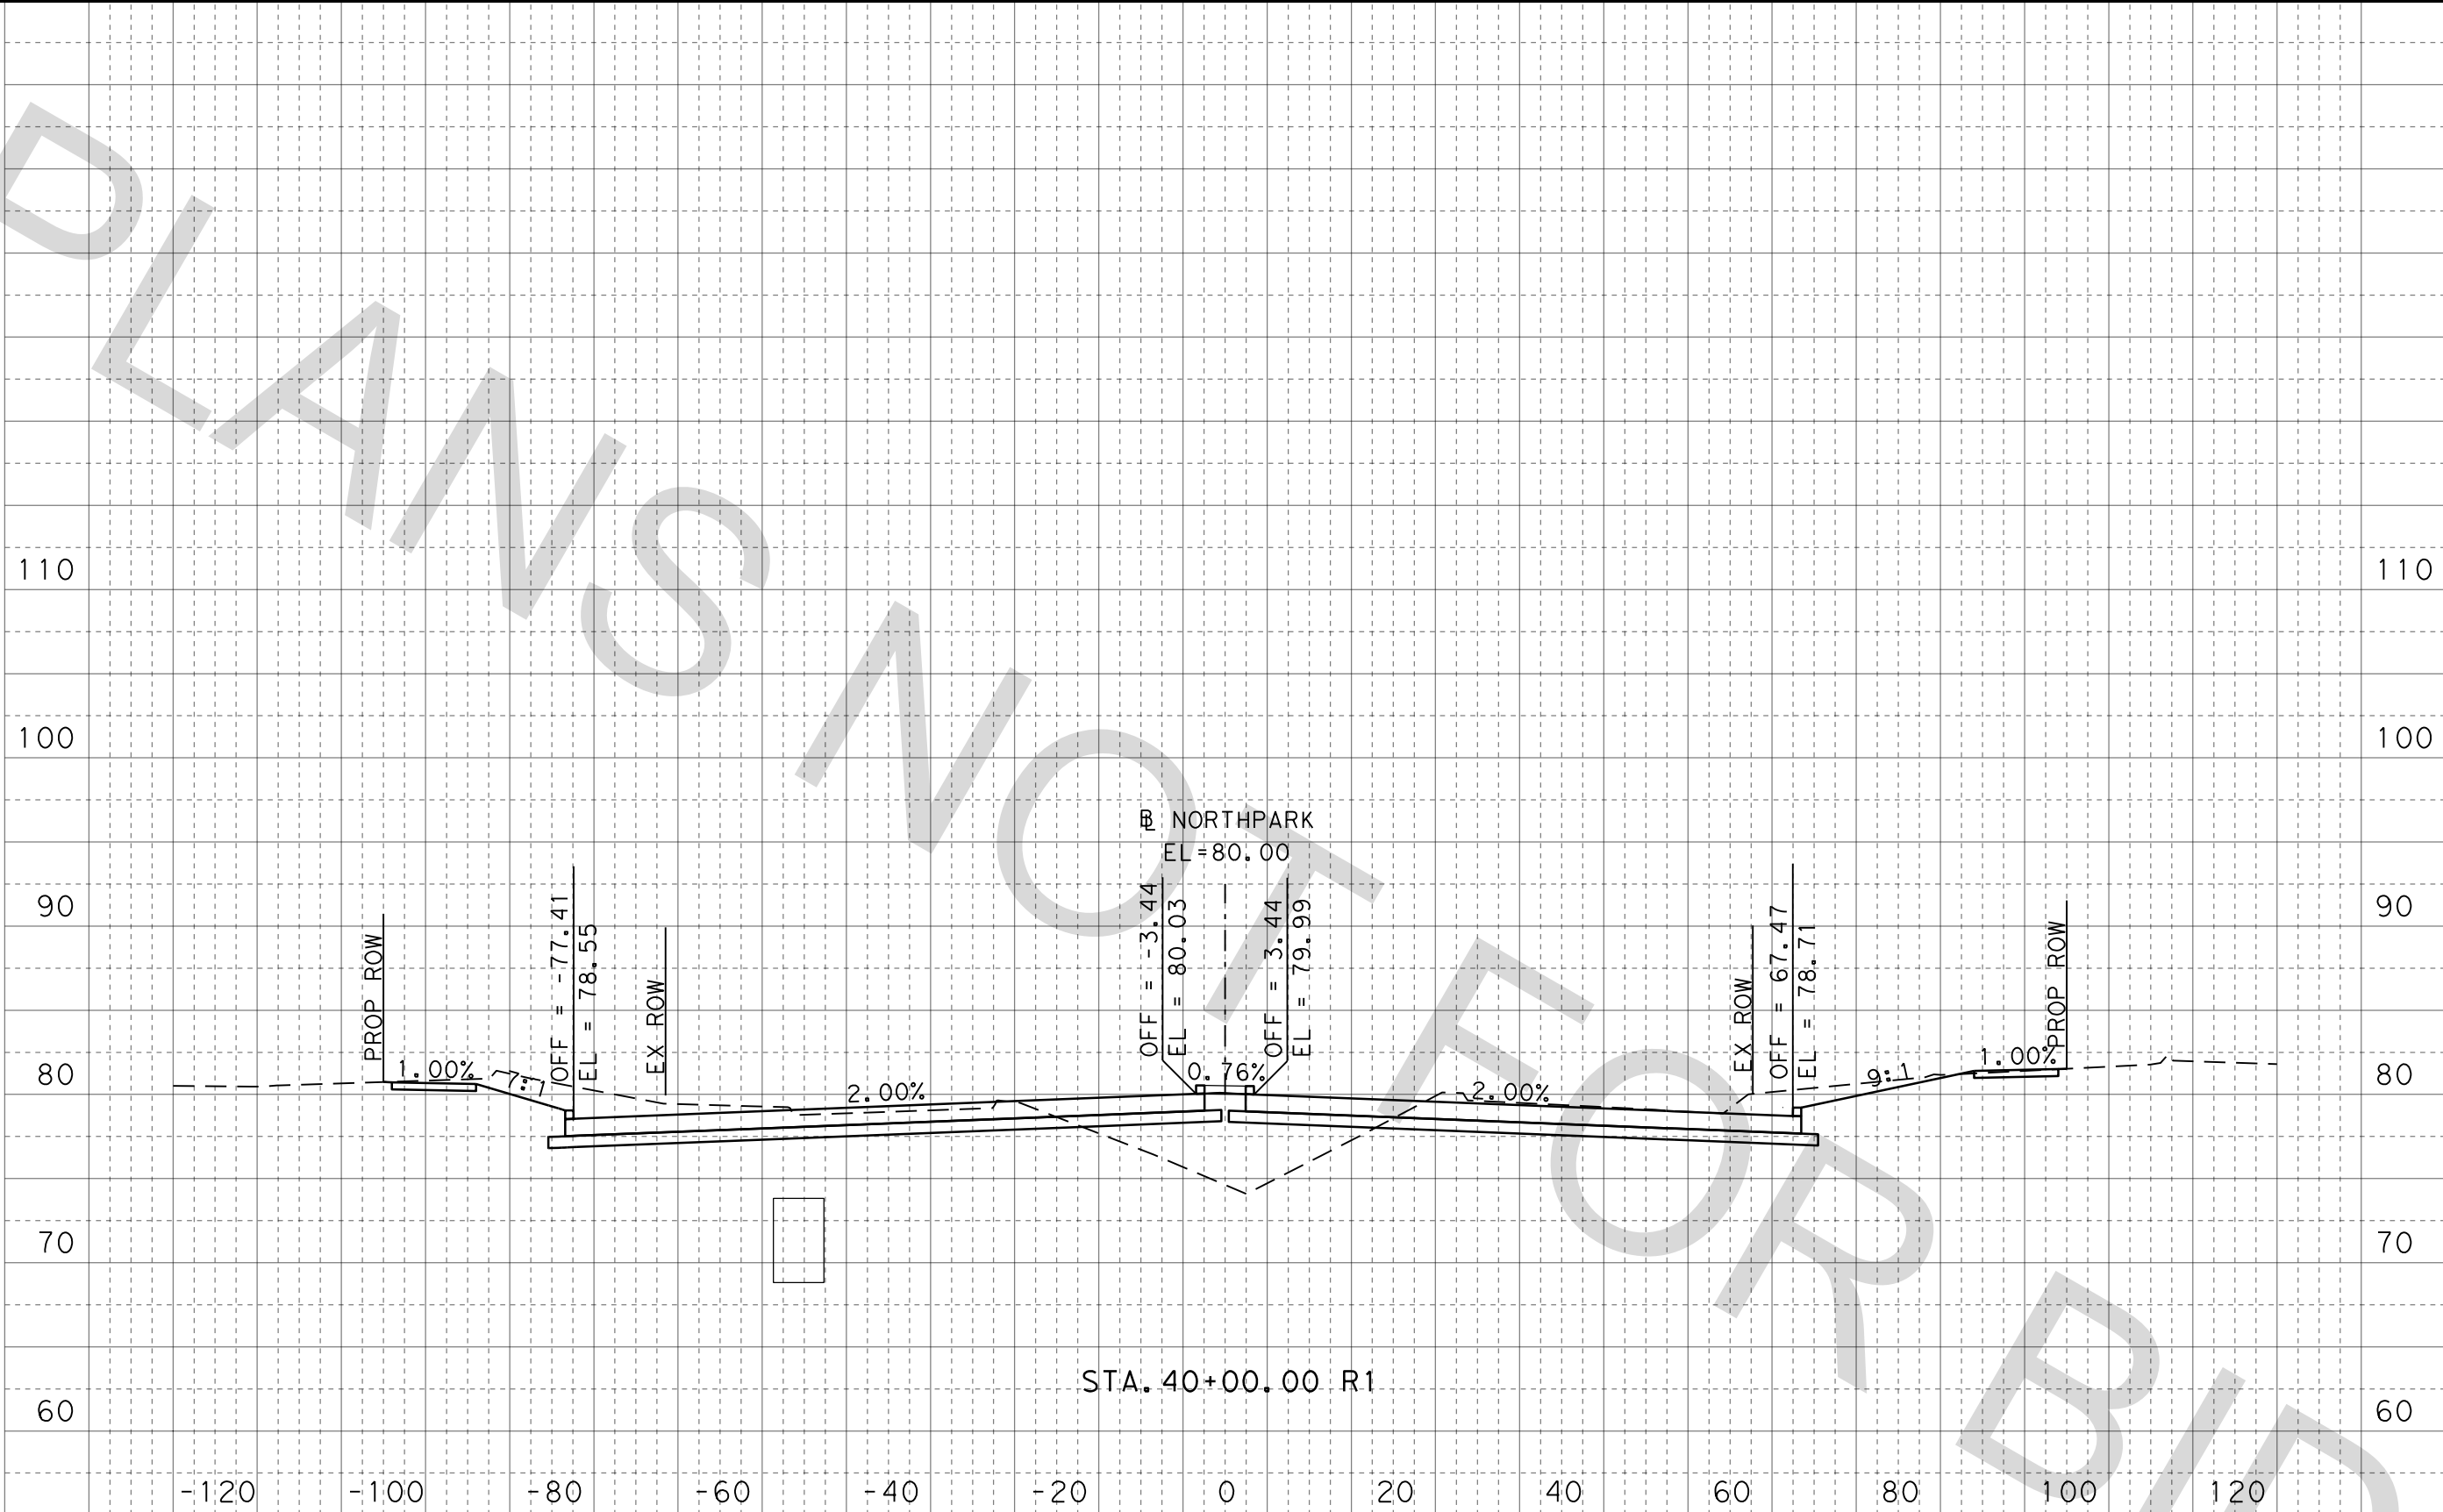


FOR INFORMATION ONLY
NOT FOR CONSTRUCTION

HNTB HNTB Corporation
The HNTB Companies
Engineers Architects Planners
TBPE Firm Registration No. 420

CONT	SECT	JOB	HIGHWAY
0912	37	232	NORTH PARK DRIVE
DIST	COUNTY		SHEET NO.
HOU	MONTGOMERY		31

NORTH PARK DRIVE
CROSS SECTIONS

100% SUBMITTAL

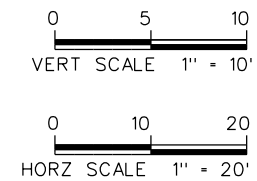

FOR INFORMATION ONLY
NOT FOR CONSTRUCTION





NORTHPARK DRIVE
CROSS SECTIONS

CONT	SECT	JOB	HIGHWAY
0912	37	232	NORTHPARK DRIVE
DIST	COUNTY		
HOU	MONTGOMERY		
			SHEET NO.
			32

DATE: 3/24/2021 1:14:08 PM
FILE: NP_XSEC_NORTH PARK_01.dgn

Dr: Ck: Dw: Ck:

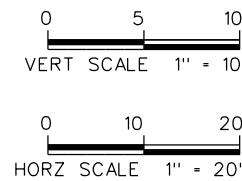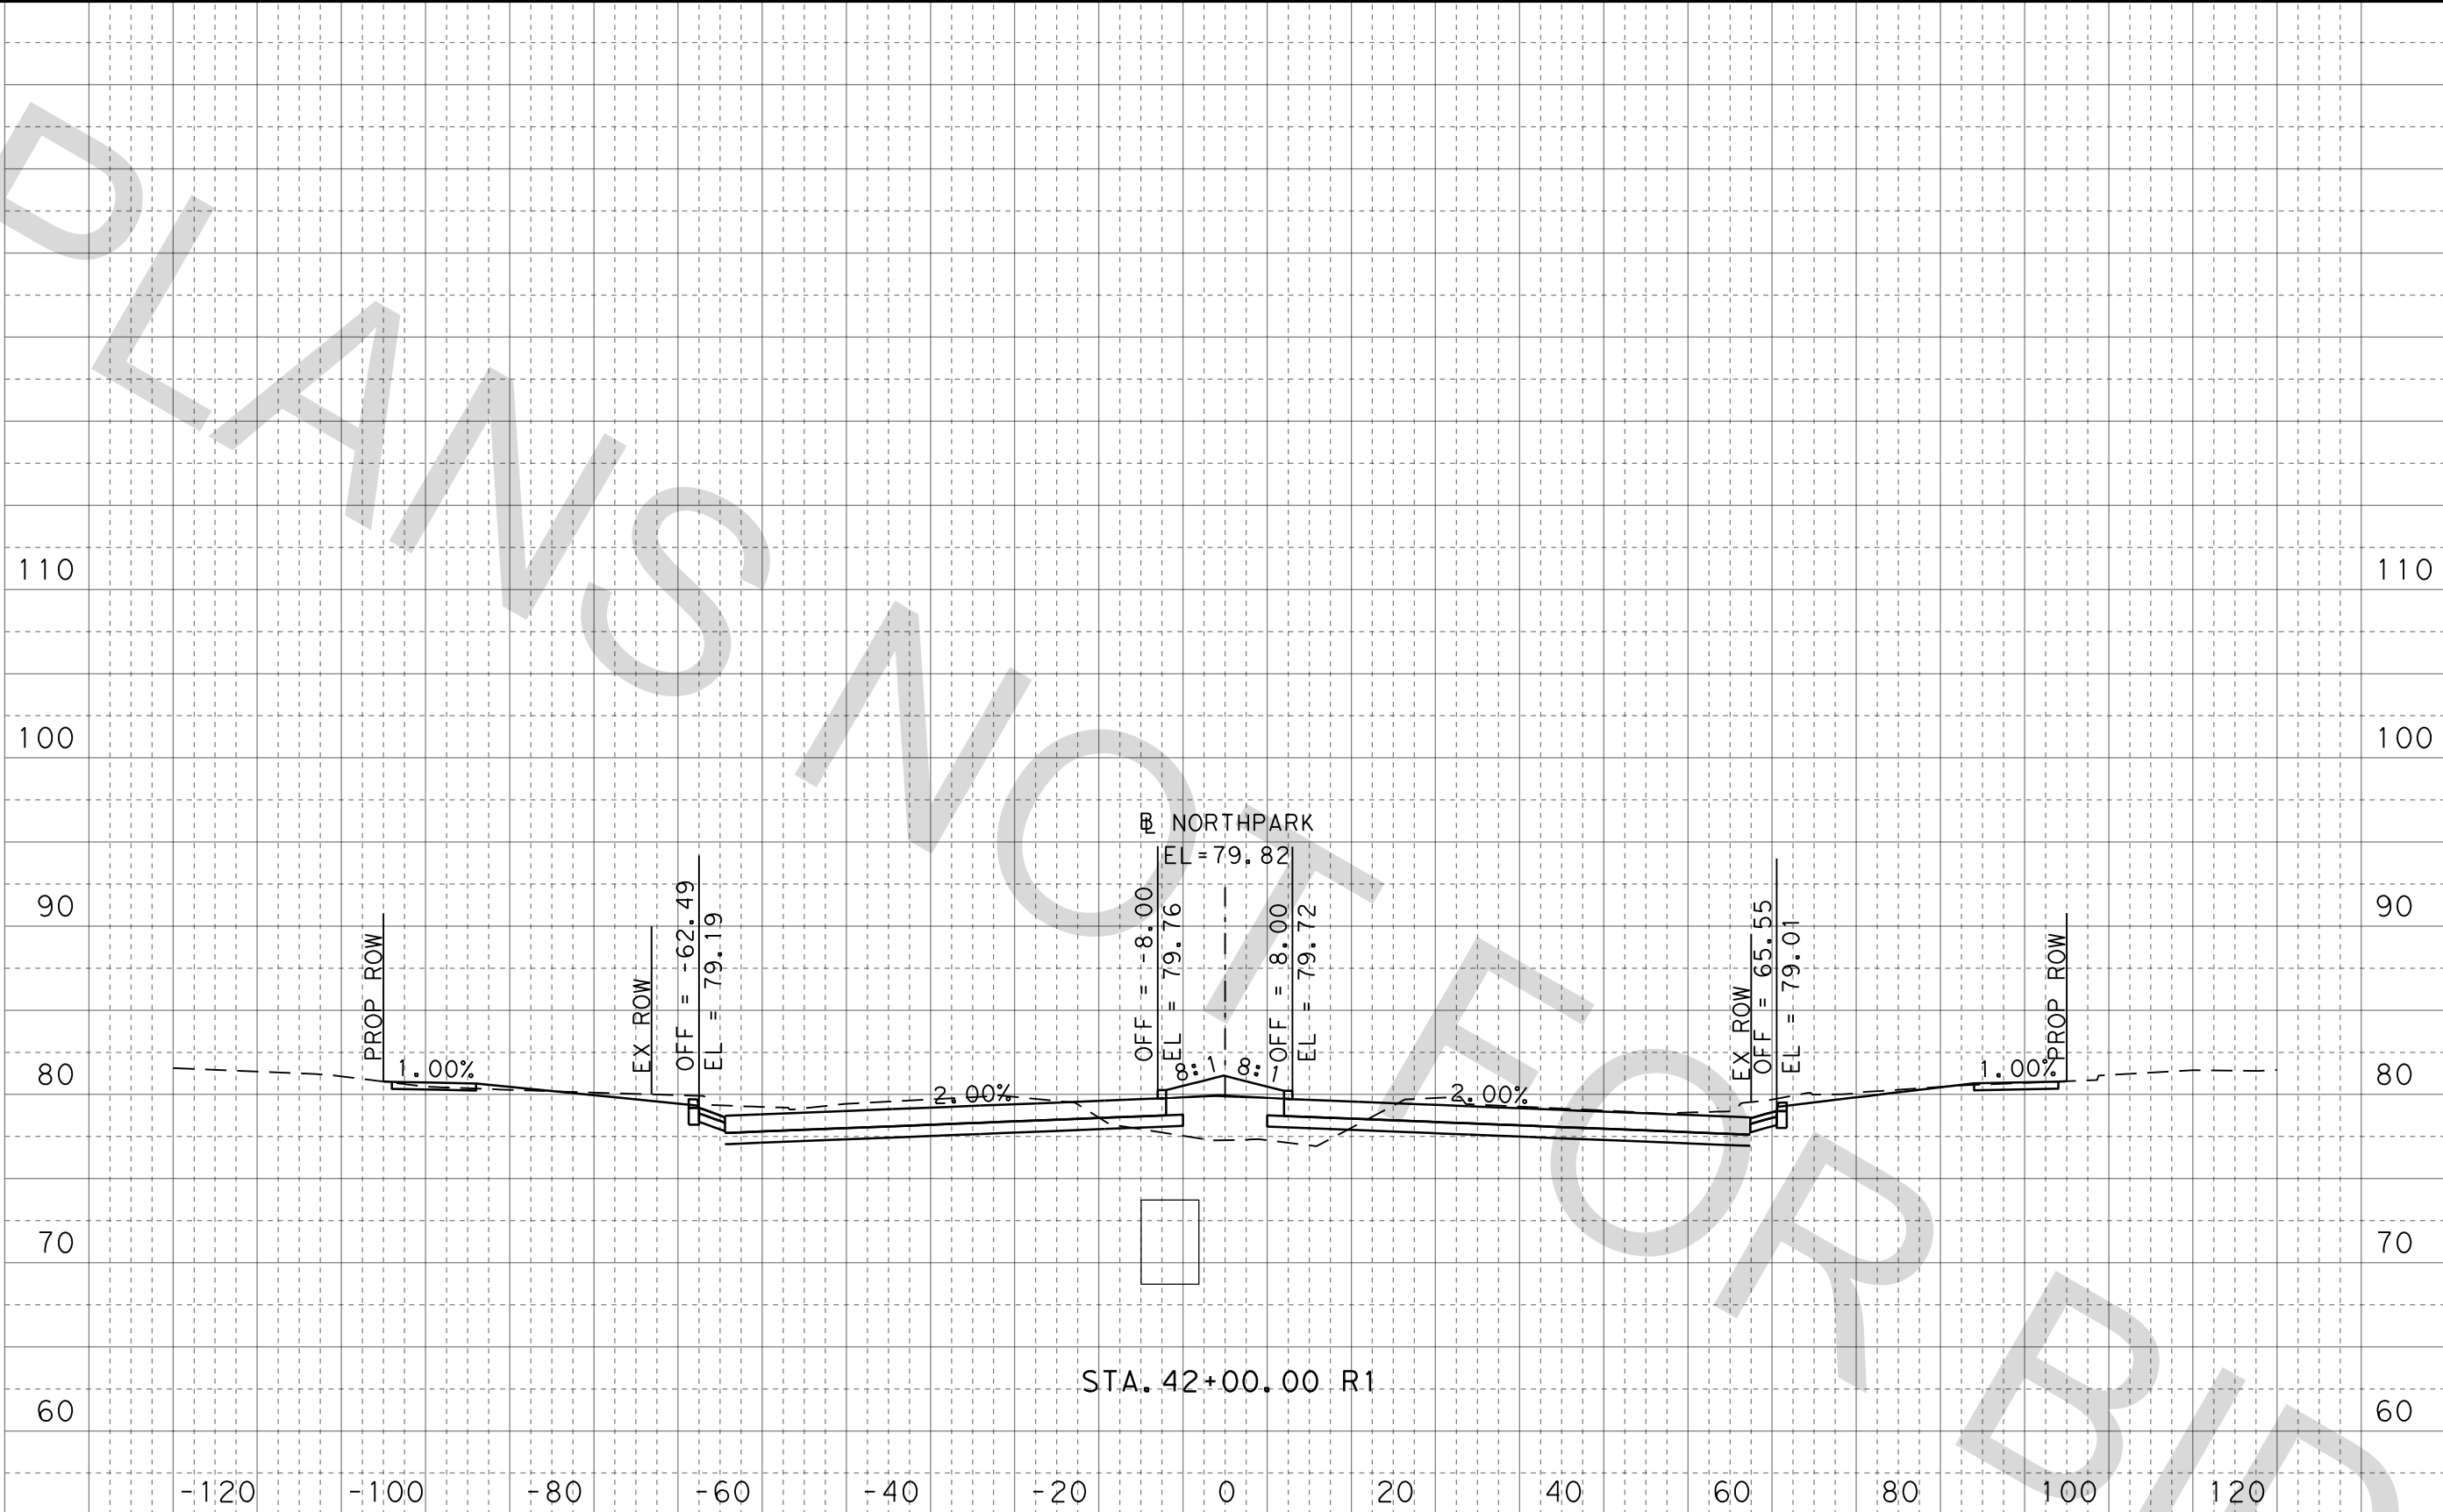

FOR INFORMATION ONLY
NOT FOR CONSTRUCTION

HNTB HNTB Corporation
The HNTB Companies
Engineers Architects Planners
TBPE Firm Registration No. 420

100% SUBMITTAL


CONT	SECT	JOB	HIGHWAY
0912	37	232	NORTH PARK DRIVE
DIST	COUNTY		SHEET NO.
HOU	MONTGOMERY		33

NORTH PARK DRIVE
CROSS SECTIONS

DATE: 3/24/2021 1:14:17 PM
FILE: NP_XSEC_NORTH PARK_01.dgn

DW: Ck: Ck: Ck:

100% SUBMITTAL

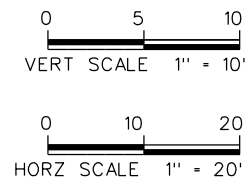

FOR INFORMATION ONLY
NOT FOR CONSTRUCTION

CONT	SECT	JOB	HIGHWAY
0912	37	232	NORTH PARK DRIVE
DIST	COUNTY		SHEET NO.
HOU	MONTGOMERY		34

HNTB HNTB Corporation
The HNTB Companies
Engineers Architects Planners
TBPE Firm Registration No. 420


NORTH PARK DRIVE
CROSS SECTIONS



DATE: 3/24/2021 1:14:25 PM
FILE: NP_XSEC_NORTH PARK_01.dgn

DW: Ck: Ck: Ck:

100% SUBMITTAL

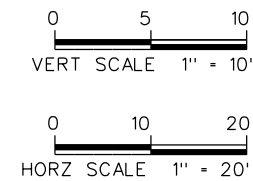


FOR INFORMATION ONLY
NOT FOR CONSTRUCTION

CONT	SECT	JOB	HIGHWAY
0912	37	232	NORTH PARK DRIVE
DIST	COUNTY		SHEET NO.
HOU	MONTGOMERY		35

HNTB HNTB Corporation
The HNTB Companies
Engineers Architects Planners
TBPE Firm Registration No. 420

NORTH PARK DRIVE
CROSS SECTIONS

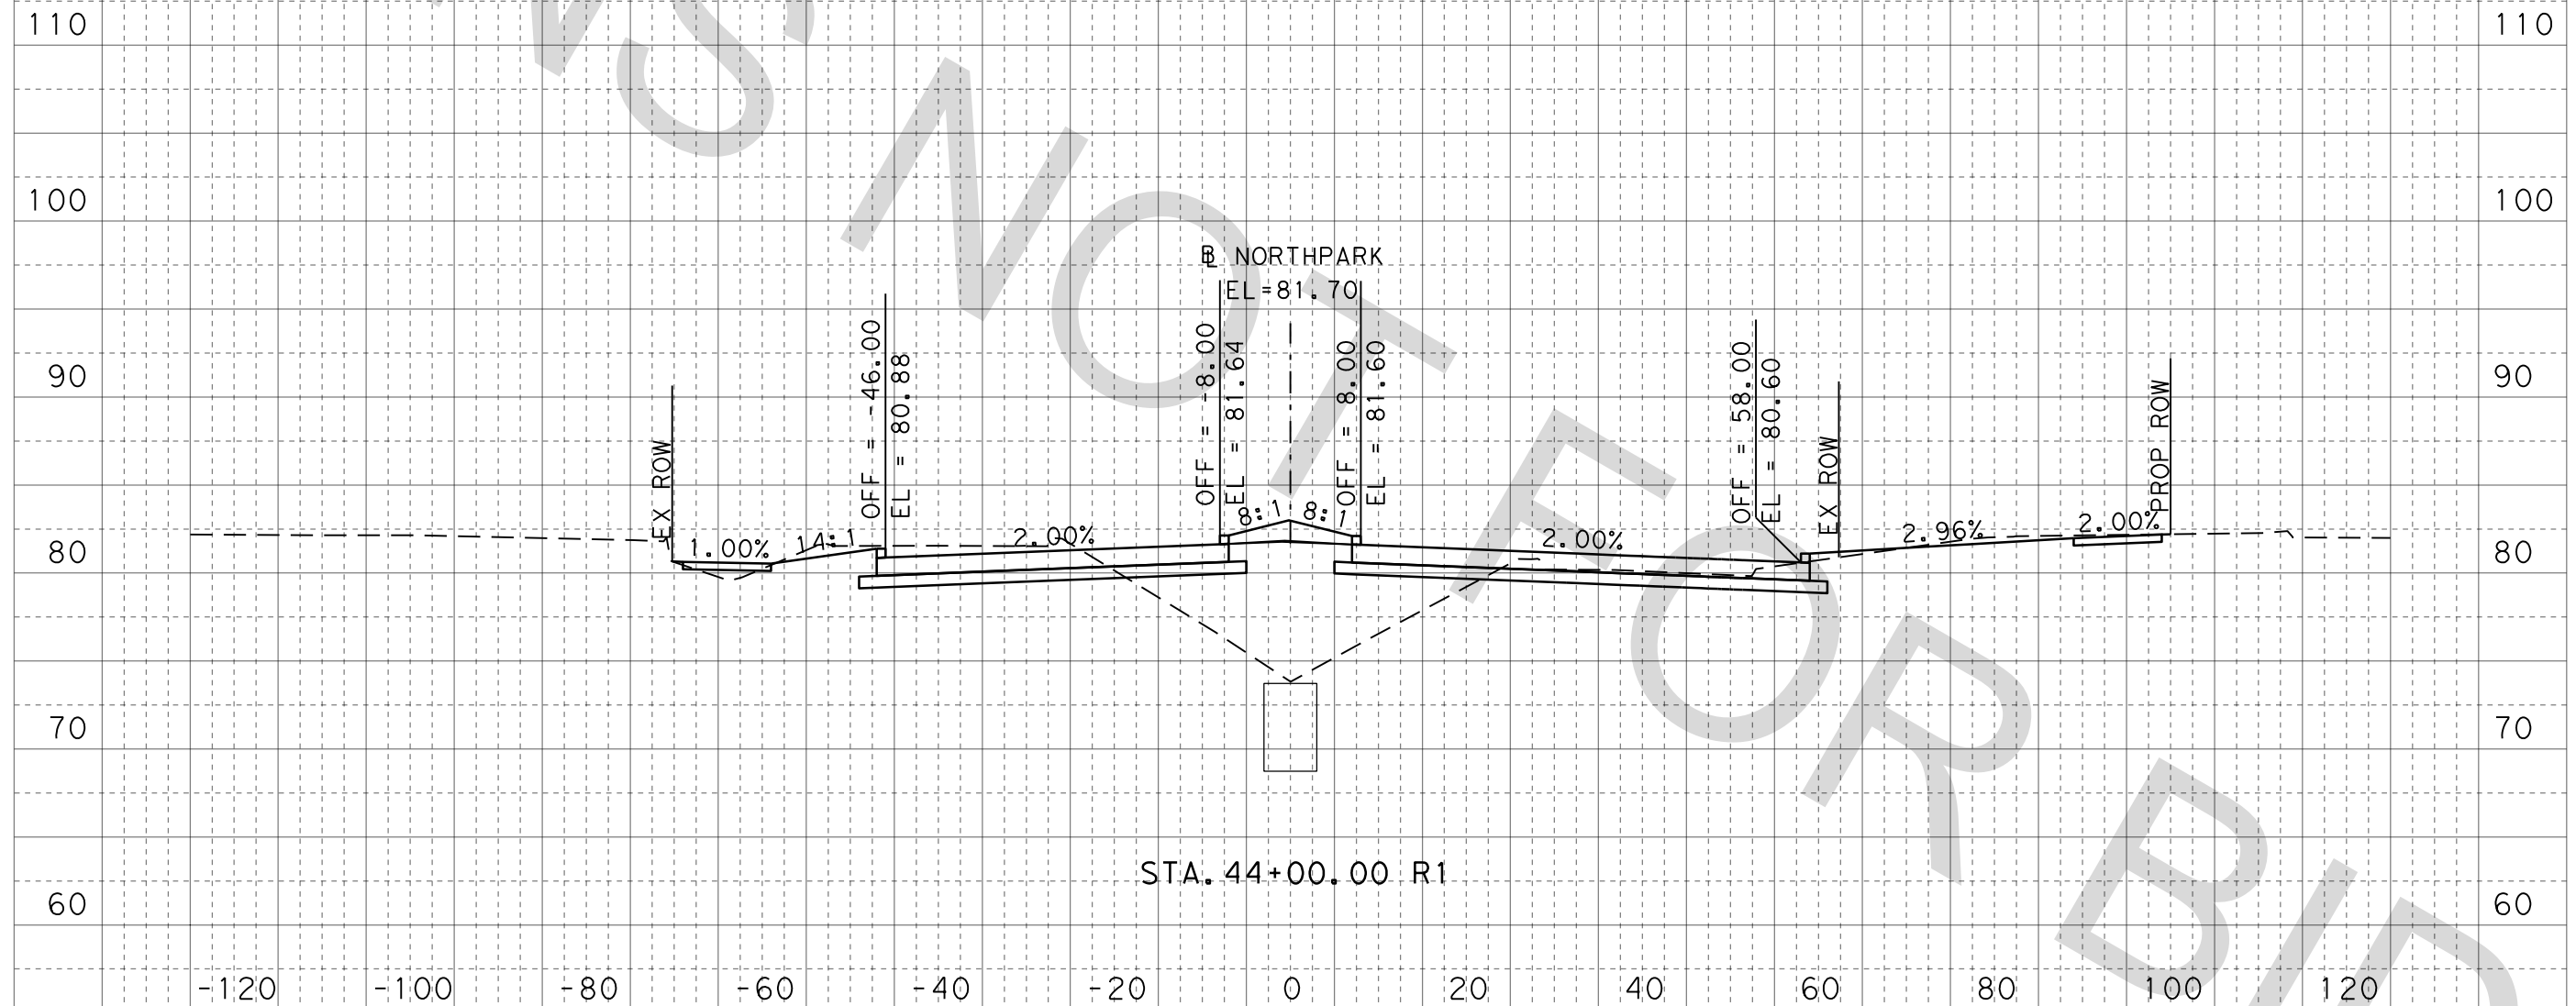

DATE: 4/1/2021 4:09:55 PM
FILE: NP_XS_01.dgn

100% SUBMITTAL

0 5 10 20
VERT SCALE 1" = 10'


0 10 20 40
HORZ SCALE 1" = 20'

FOR INFORMATION ONLY
NOT FOR CONSTRUCTION

CONT	SECT	JOB	HIGHWAY
0912	37	232	NORTHPARK DR
DIST	COUNTY	SHEET NO.	
HOU	MONTGOMERY	36	


EHRA ENGINEERING
10011 Meadowglen Lane
Houston, Texas 77042
EHRAinc.com | 713.784.4500
TBPE NO F-726 | TBPLS No 10092300

NORTHPARK DRIVE
CROSS SECTIONS

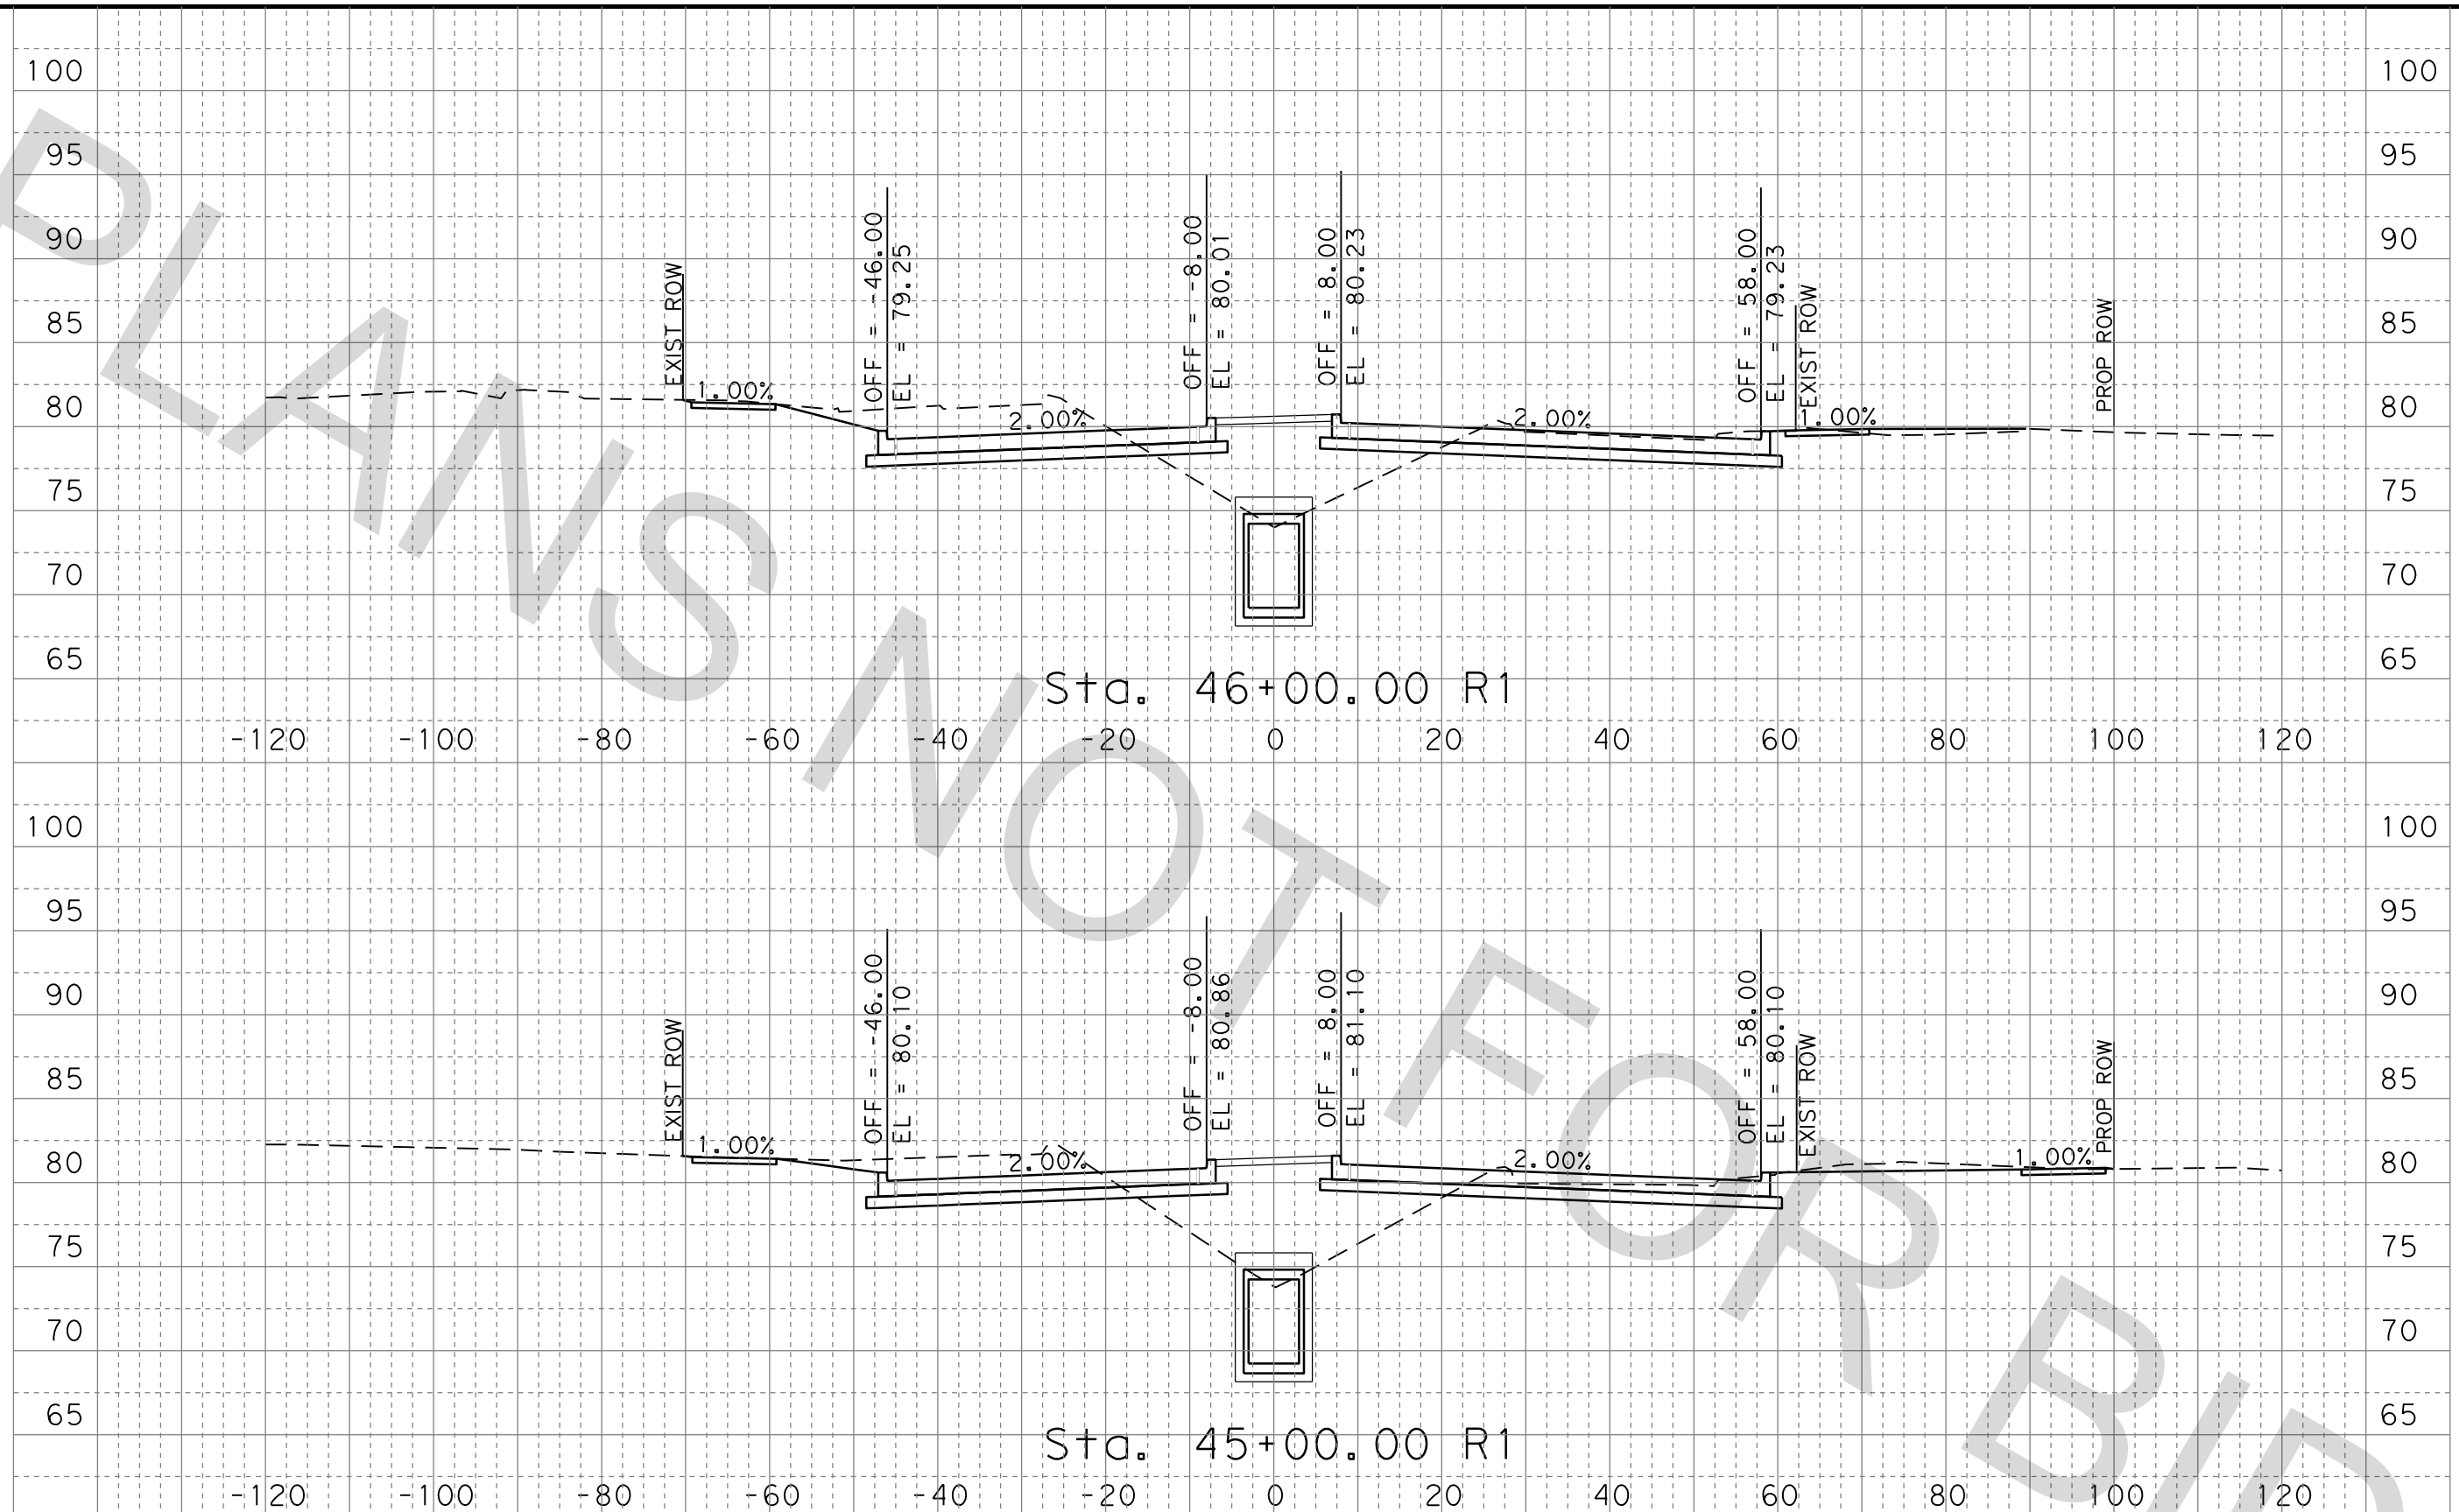

DATE: 4/1/2021 4:09:55 PM
FILE: NP_XS_01.dgn

100% SUBMITTAL

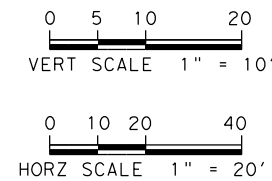


FOR INFORMATION ONLY
NOT FOR CONSTRUCTION


CONT	SECT	JOB	HIGHWAY
0912	37	232	NORTH PARK DR
DIST	COUNTY	SHEET NO.	
HOU	MONTGOMERY	37	

EHRA ENGINEERING
10011 Meadowglen Lane
Houston, Texas 77042
EHRAinc.com | 713.784.4500
TBPE NO F-726 | TBPLS No 10092300

NORTH PARK DRIVE
CROSS SECTIONS

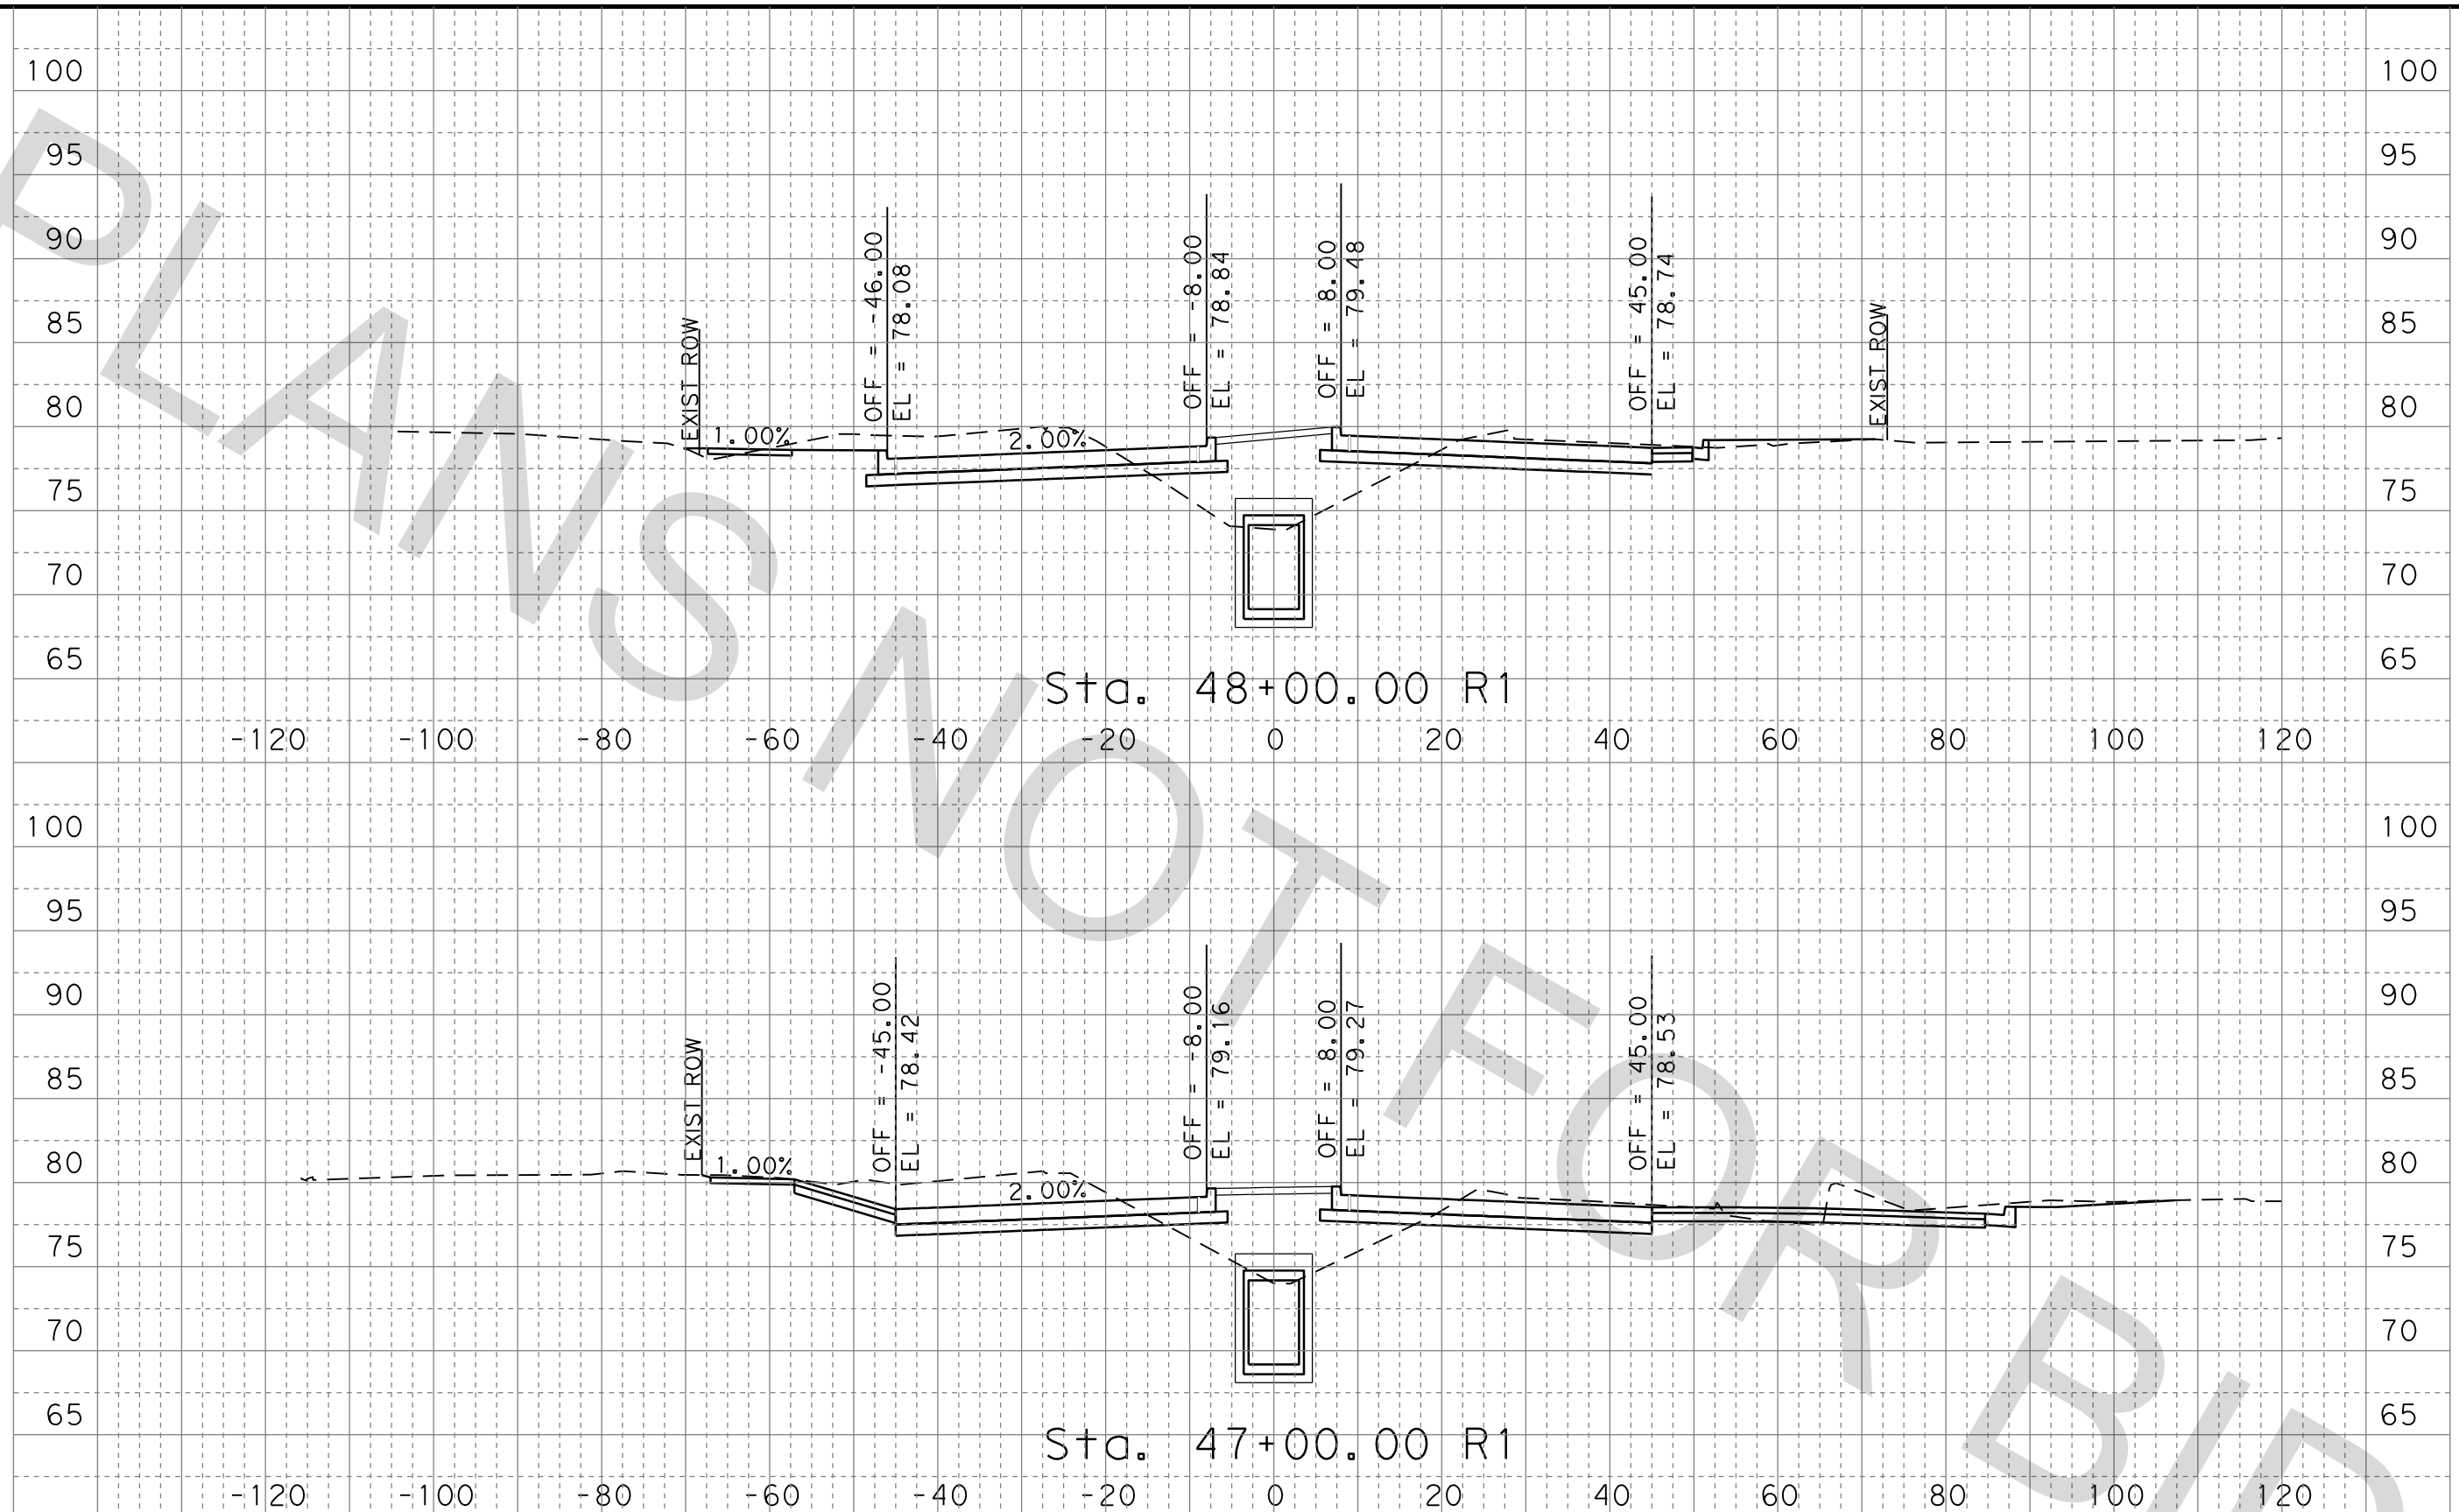

100% SUBMITTAL

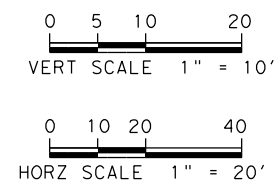

EHRA EHRA ENGINEERING
10011 Meadowglen Lane
Houston, Texas 77042
EHRAinc.com | 713.784.4500
TBPE NO F-726 | TBPLS No 10092300



CONT	SECT	JOB	HIGHWAY
0912	37	232	NORTHPARK DR
DIST	COUNTY		SHEET NO.
HOU	MONTGOMERY		38

NORTHPARK DRIVE
CROSS SECTIONS

DATE: 4/1/2021 4:09:55 PM
FILE: NP_XS_01.dgn

DWG: Ckt: Dwg: Ckt:

100% SUBMITTAL

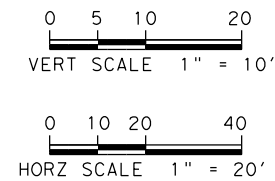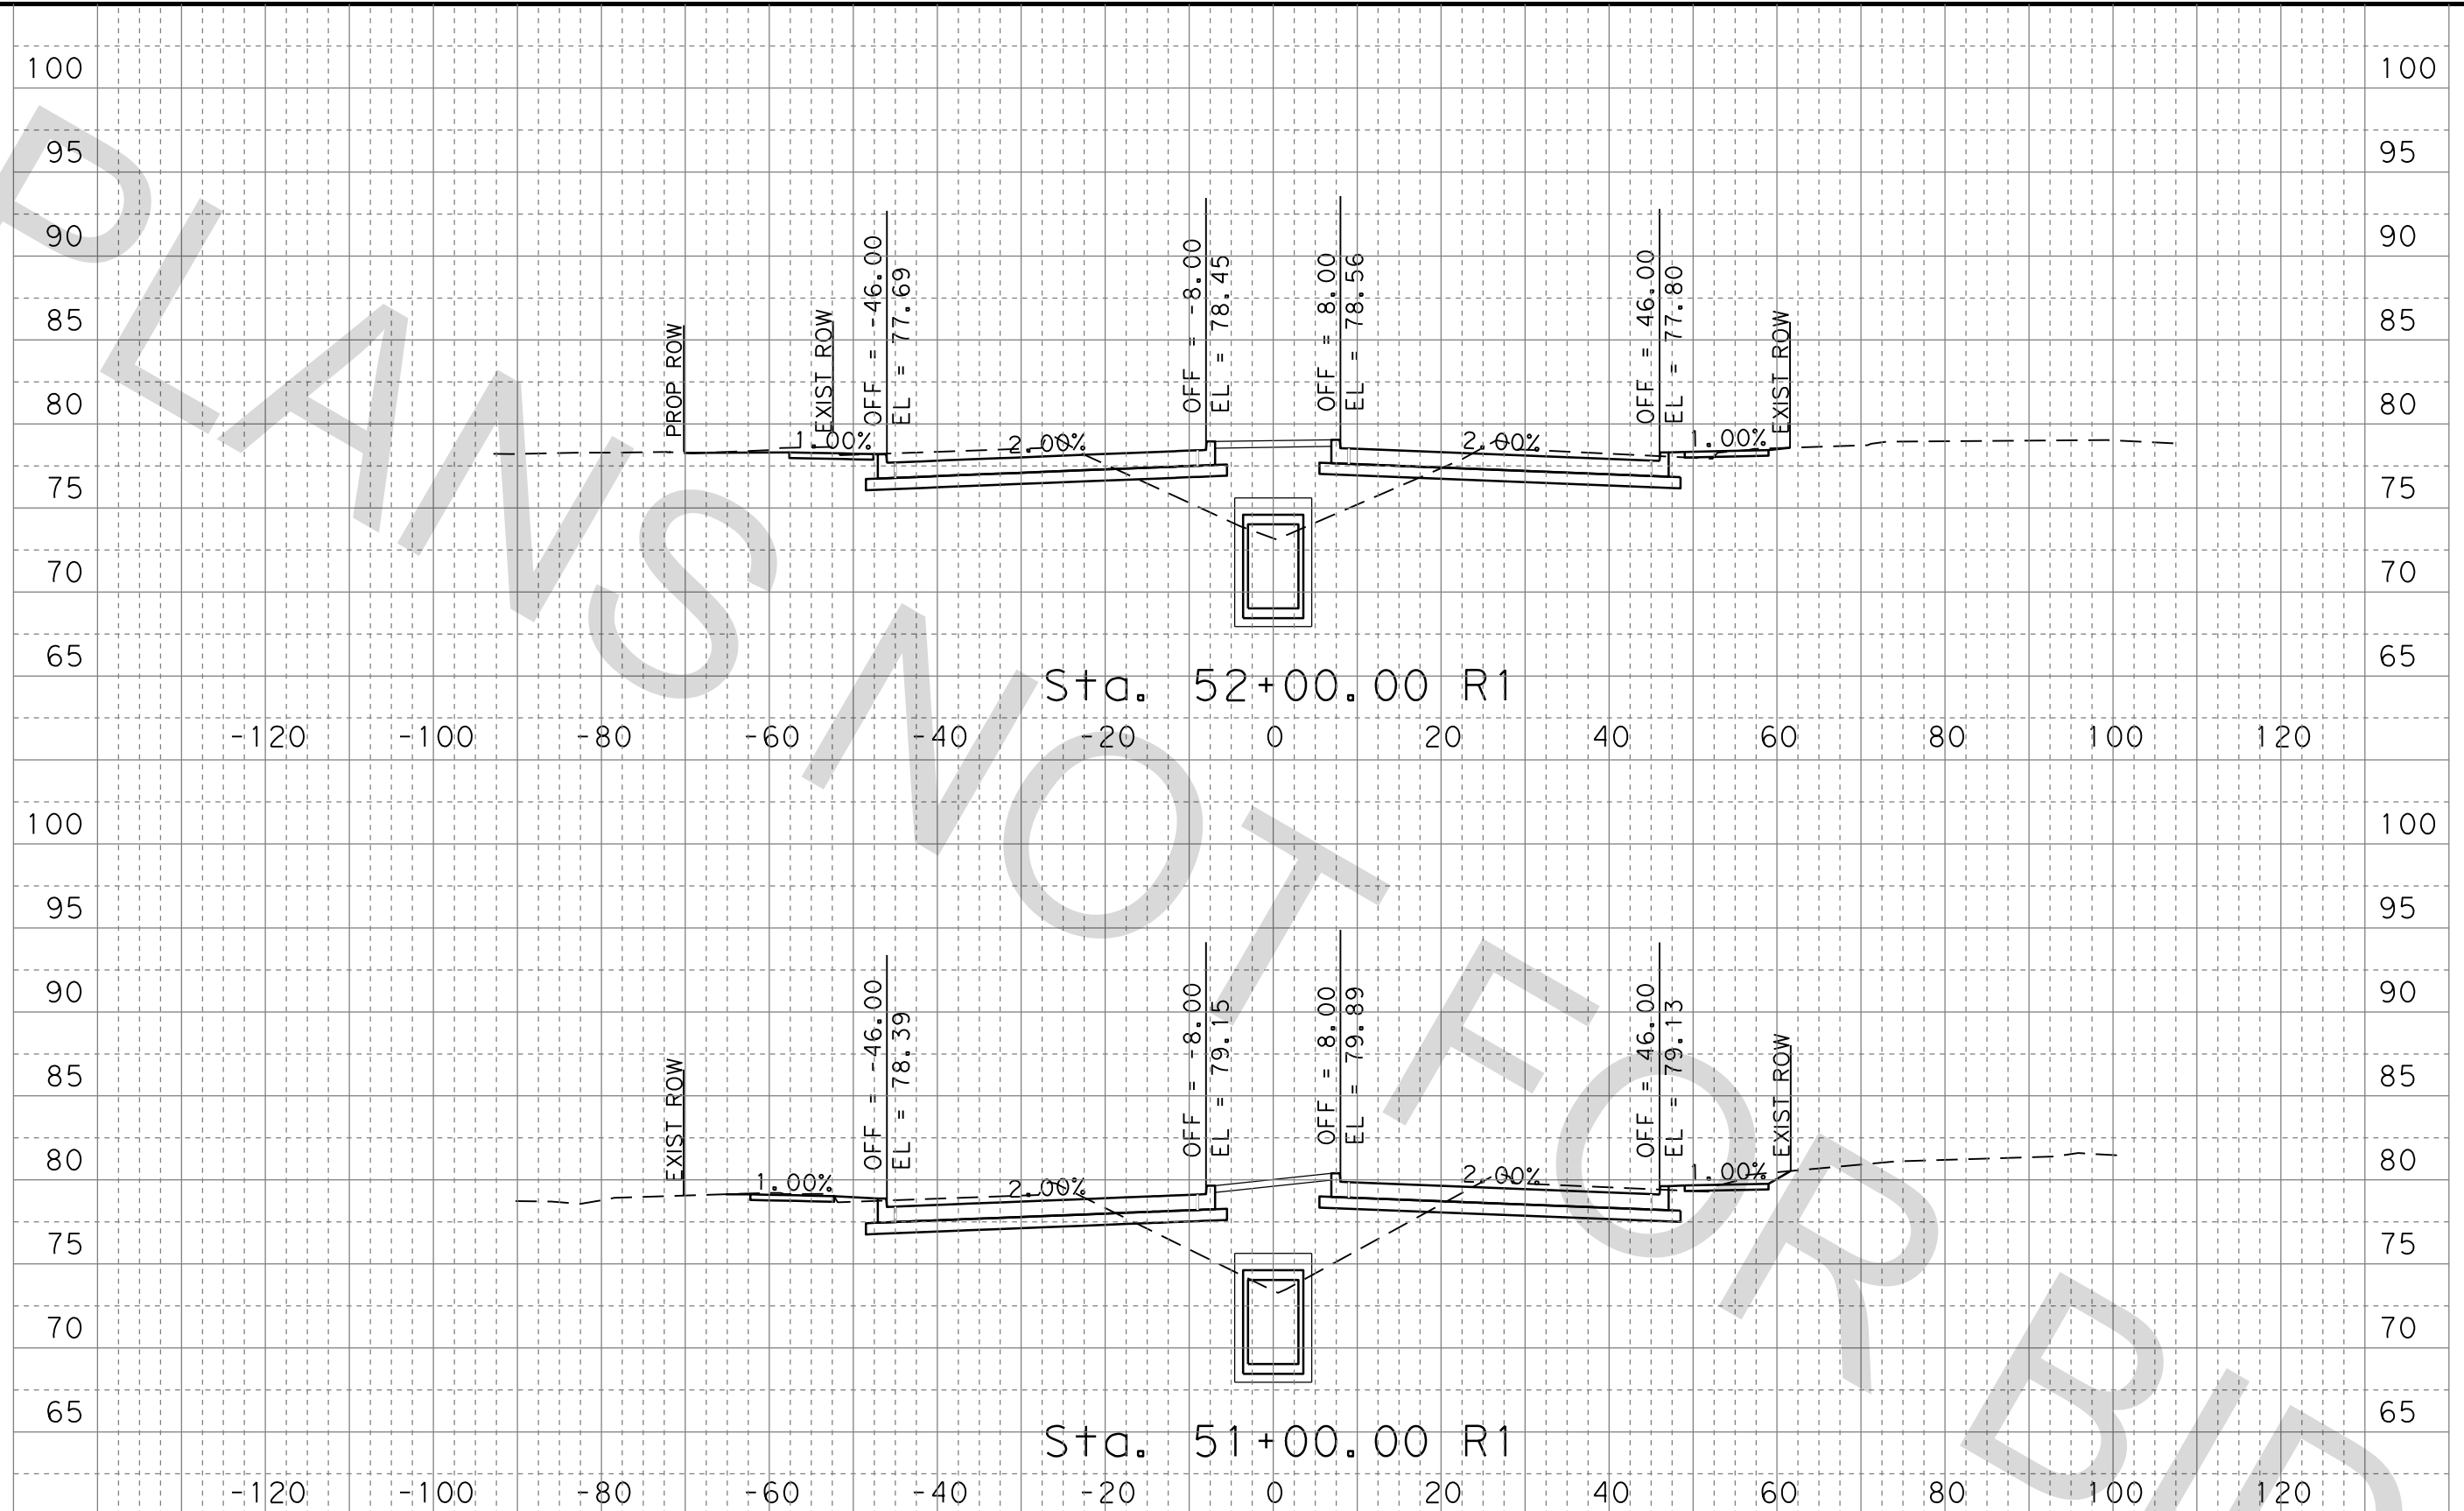

FOR INFORMATION ONLY
NOT FOR CONSTRUCTION


EHRA ENGINEERING
10011 Meadowglen Lane
Houston, Texas 77042
EHRAinc.com | 713.784.4500
TBPE NO F-726 | TBPLS No 10092300

CONT	SECT	JOB	HIGHWAY
0912	37	232	NORTH PARK DR
DIST	COUNTY	SHEET NO.	
HOU	MONTGOMERY	39	

NORTH PARK DRIVE
CROSS SECTIONS

DATE: 4/1/2021 4:09:56 PM
FILE: NP_XS_01.dgn

100% SUBMITTAL

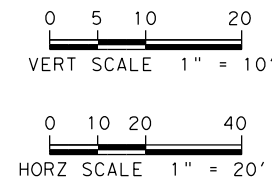


FOR INFORMATION ONLY
NOT FOR CONSTRUCTION

CONT	SECT	JOB	HIGHWAY
0912	37	232	NORTH PARK DR
DIST	COUNTY	SHEET NO.	
HOU	MONTGOMERY	40	


EHRA ENGINEERING
10011 Meadowglen Lane
Houston, Texas 77042
EHRAinc.com | 713.784.4500
TBPE NO F-726 | TBPLS No 10092300

NORTH PARK DRIVE
CROSS SECTIONS

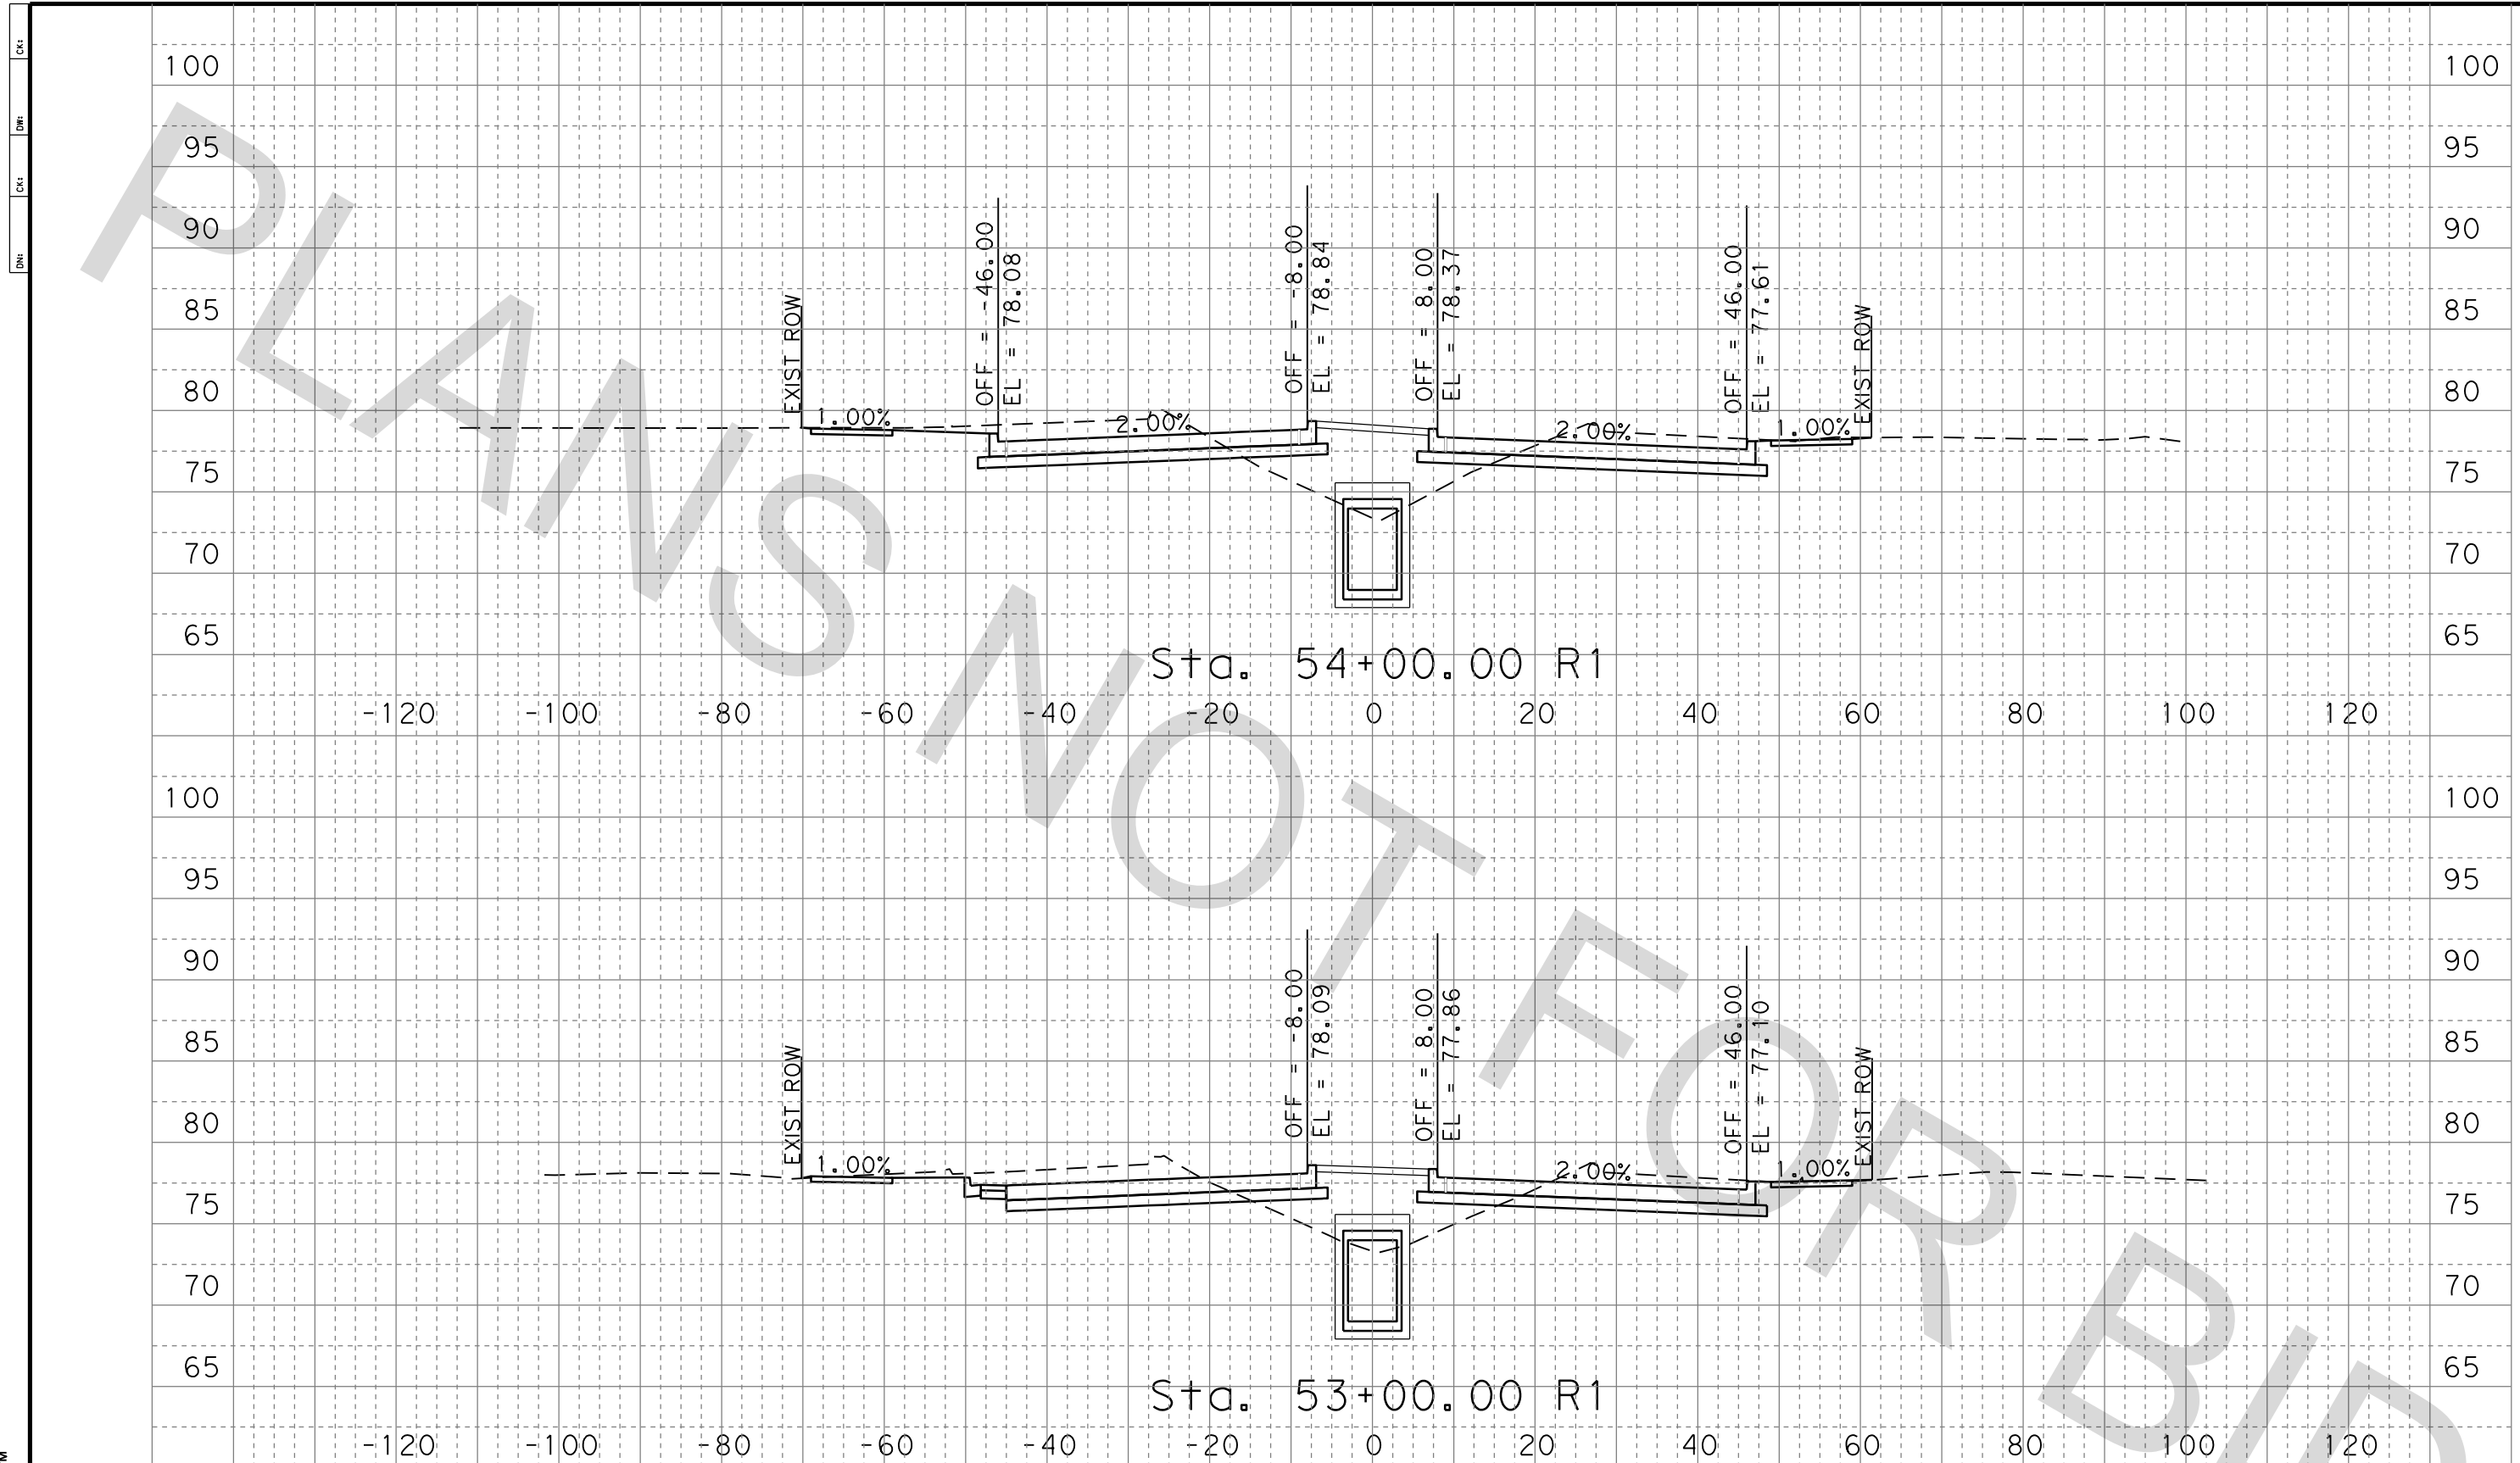

DATE: 4/1/2021 4:09:56 PM
FILE: NP_XS_01.dgn

100% SUBMITTAL

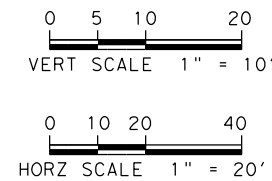


FOR INFORMATION ONLY
NOT FOR CONSTRUCTION

EHRA ENGINEERING
10011 Meadowglen Lane
Houston, Texas 77042
EHRAinc.com | 713.784.4500
TBPE NO F-726 | TBPLS No 10092300


CONT	SECT	JOB	HIGHWAY
0912	37	232	NORTH PARK DR
DIST	COUNTY	SHEET NO.	
HOU	MONTGOMERY	41	

NORTH PARK DRIVE
CROSS SECTIONS

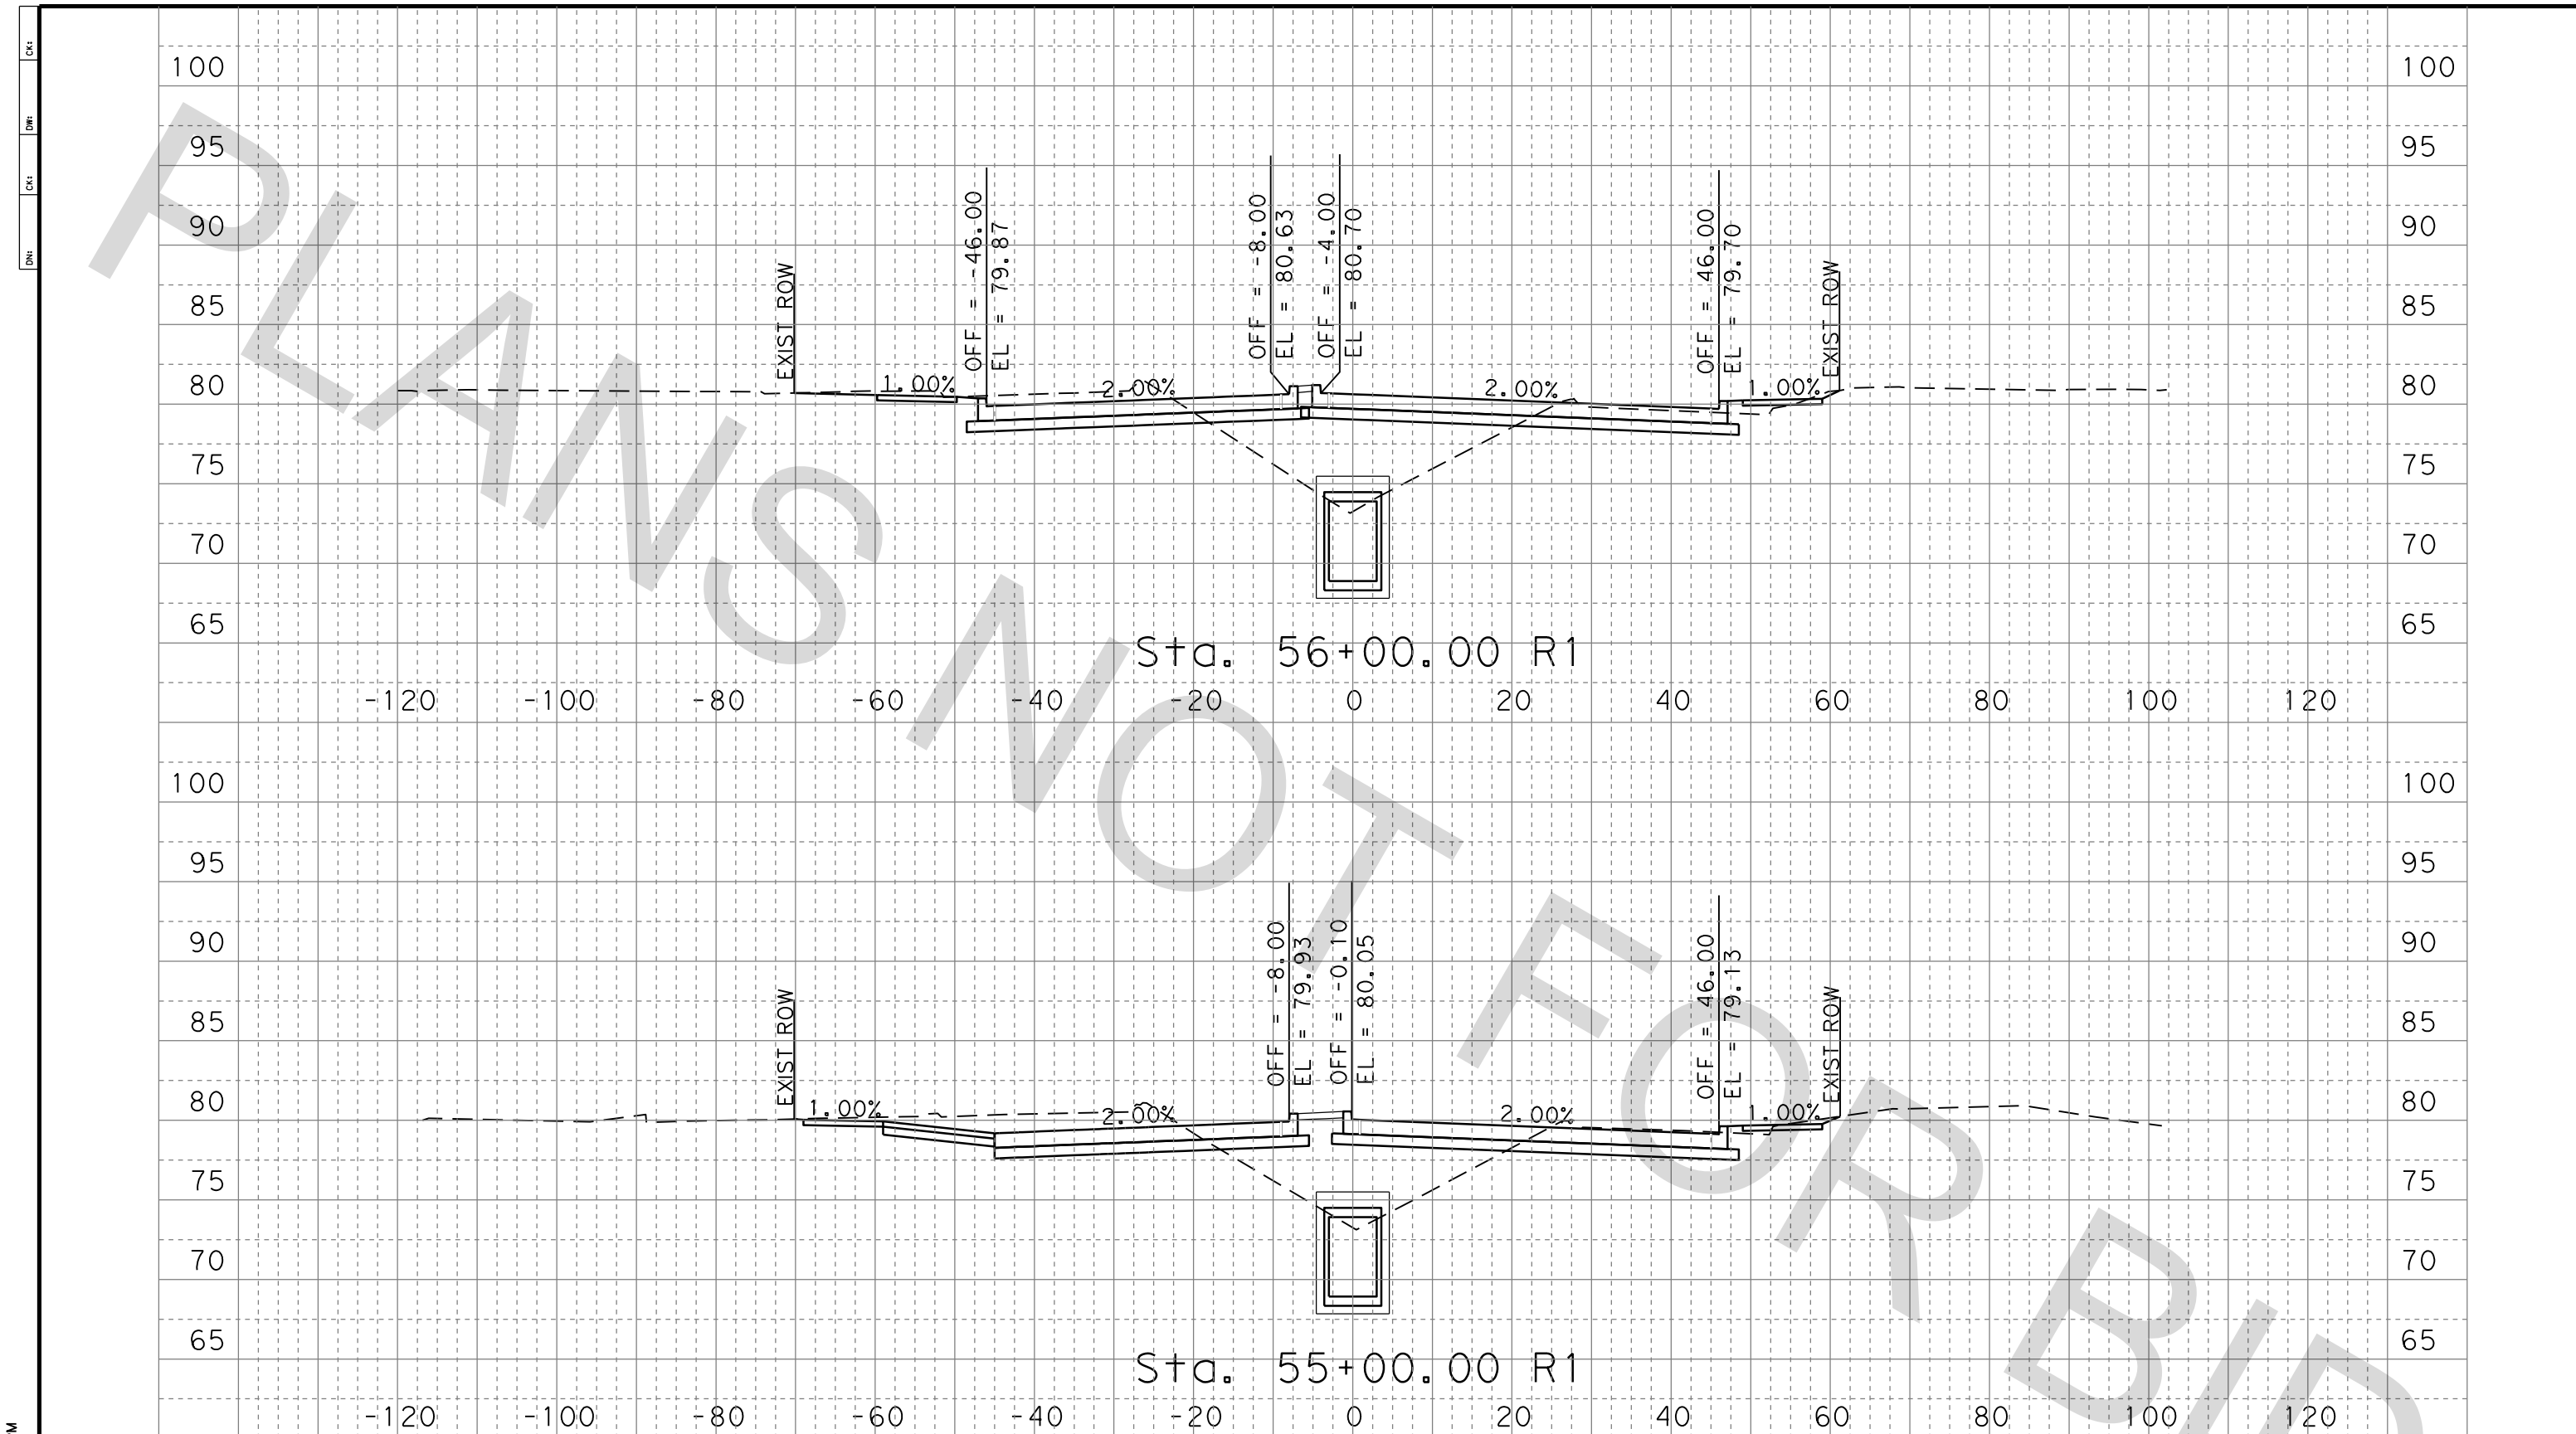

DATE: 4/1/2021 4:09:56 PM
FILE: NP_XS_01.dgn

100% SUBMITTAL

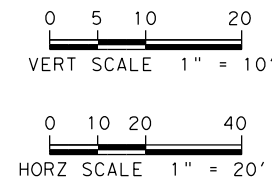


FOR INFORMATION ONLY
NOT FOR CONSTRUCTION

CONT	SECT	JOB	HIGHWAY
0912	37	232	NORTH PARK DR
DIST	COUNTY	SHEET NO.	
HOU	MONTGOMERY	42	

EHRA ENGINEERING
10011 Meadowglen Lane
Houston, Texas 77042
EHRAinc.com | 713.784.4500
TBPE NO F-726 | TBPLS No 10092300


NORTH PARK DRIVE
CROSS SECTIONS

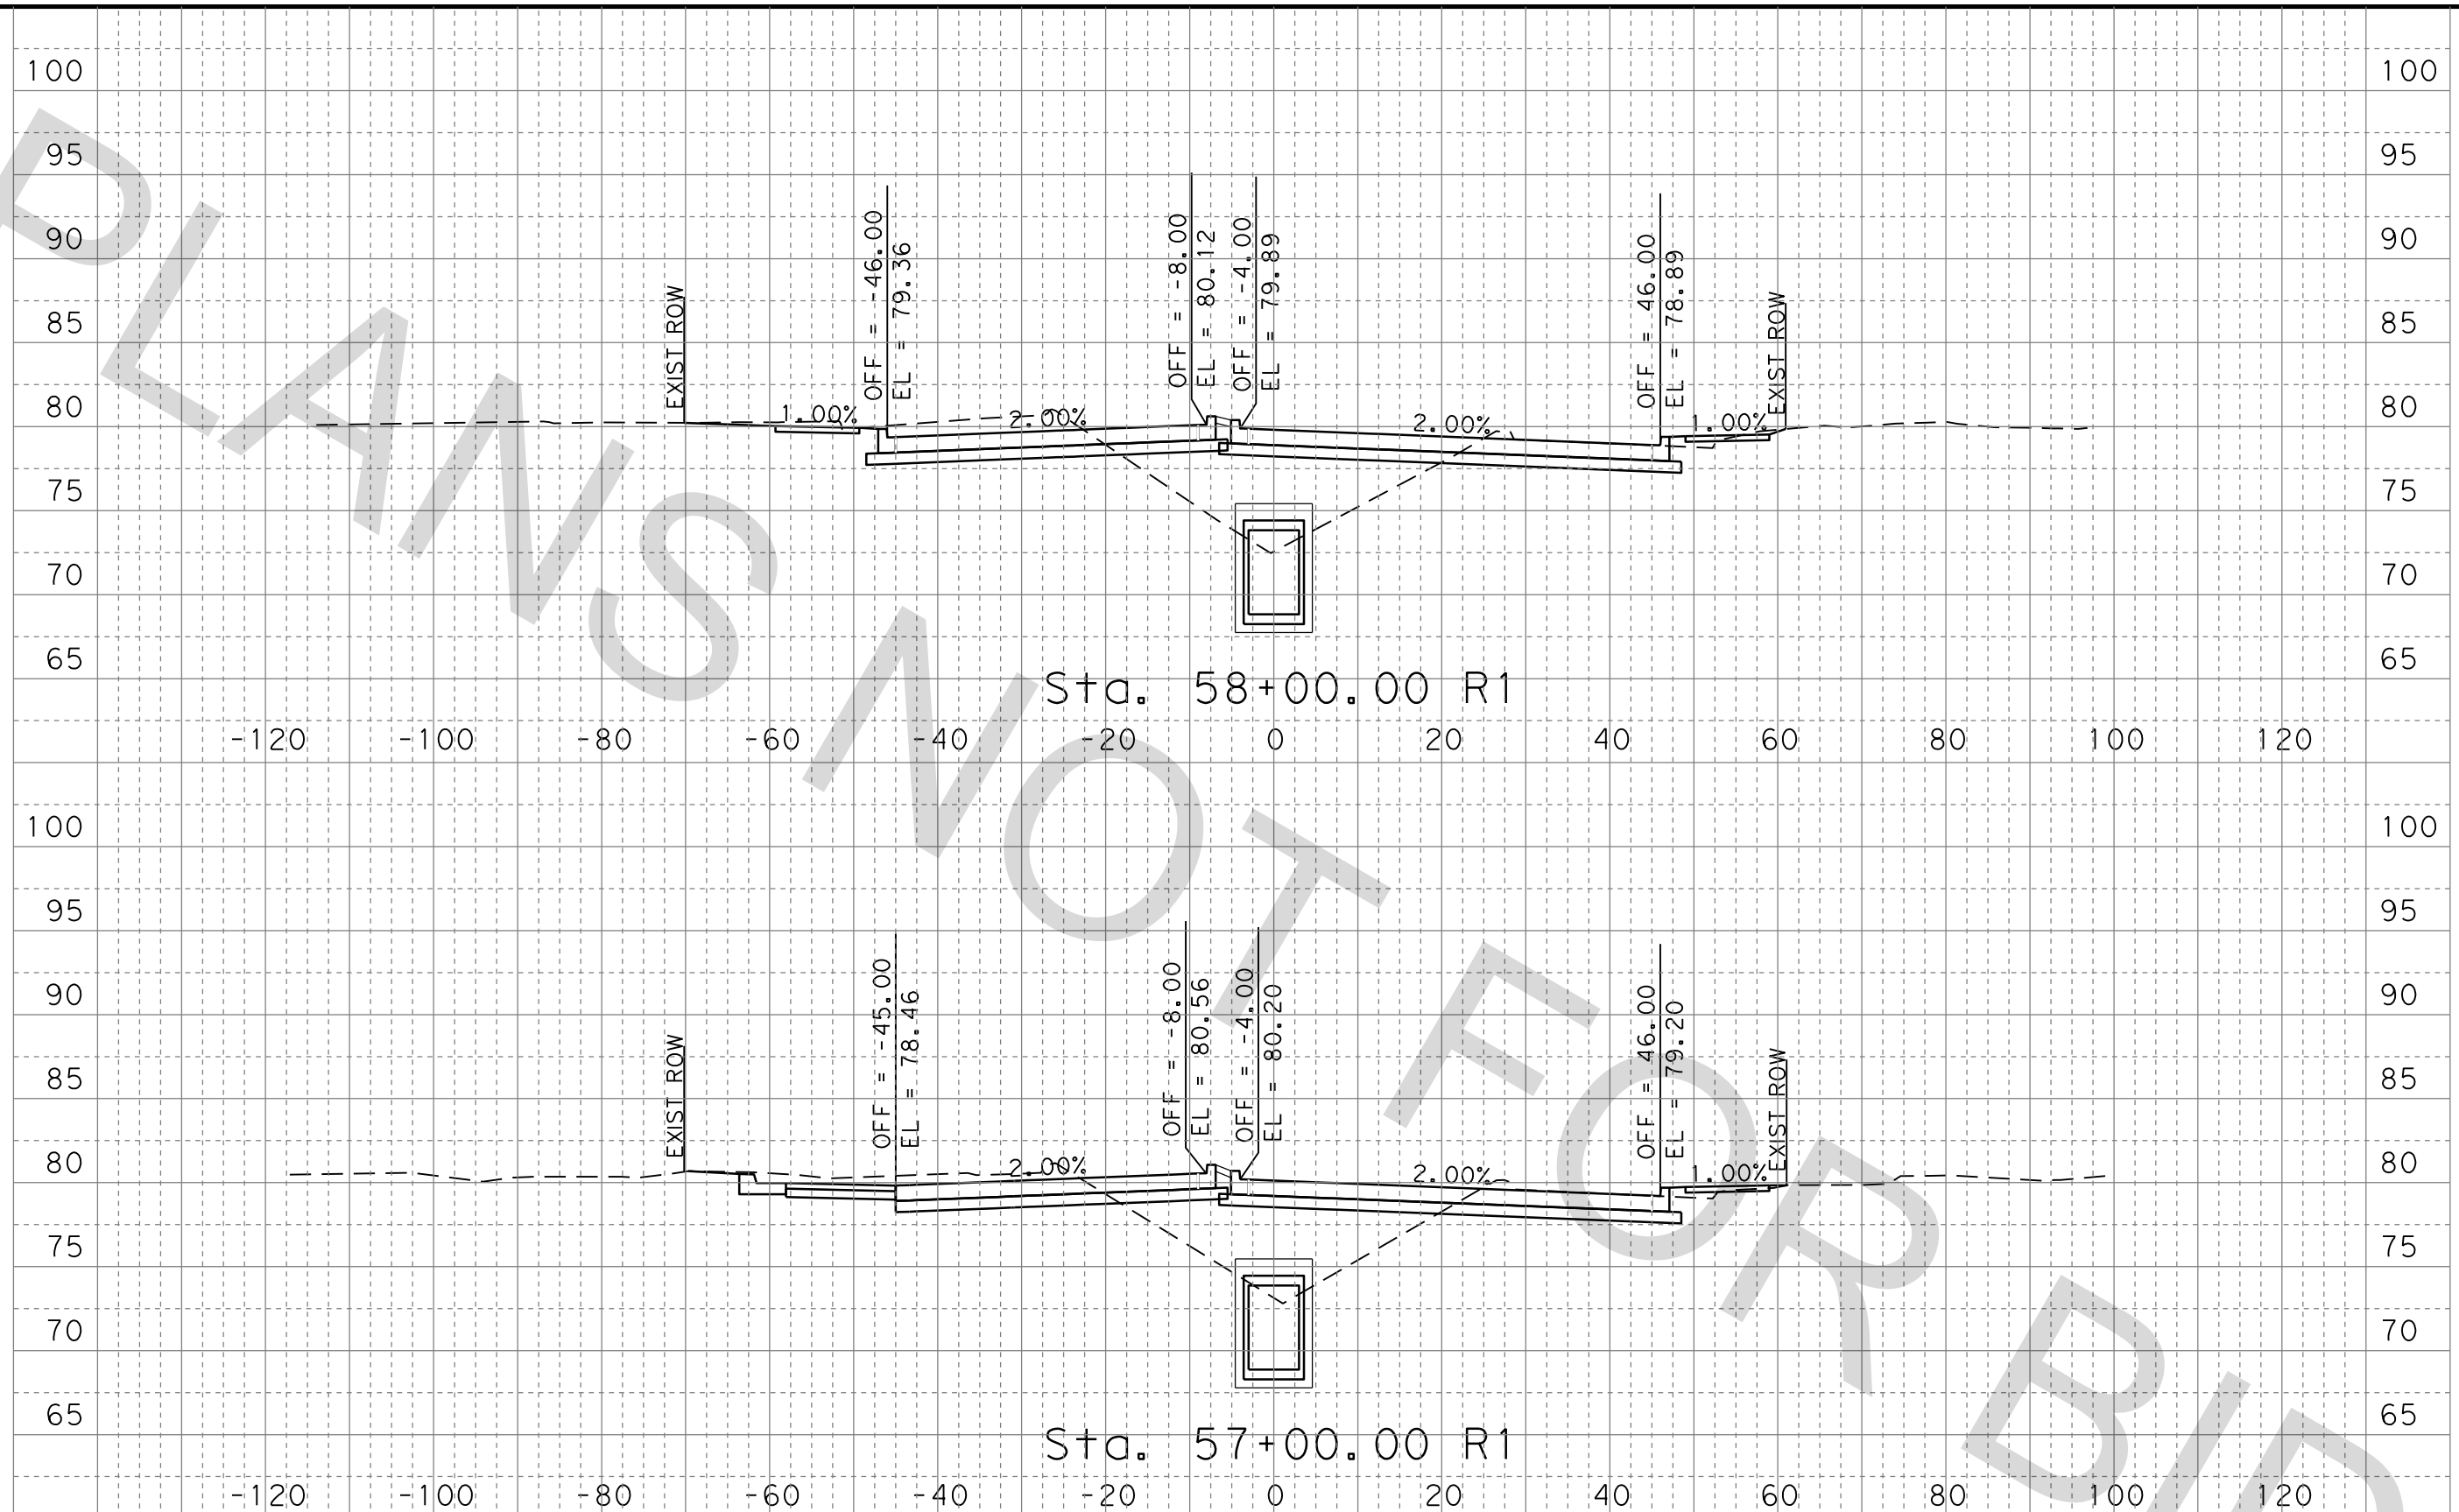

100% SUBMITTAL



CONT	SECT	JOB	HIGHWAY
0912	37	232	NORTHPARK DR
DIST	COUNTY		SHEET NO.
HOU	MONTGOMERY		43

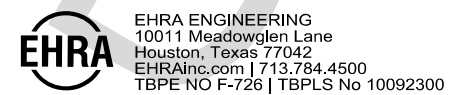


NORTHPARK DRIVE
CROSS SECTIONS

100% SUBMITTAL




CONT	SECT	JOB	HIGHWAY
0912	37	232	NORTHPARK DR
DIST	COUNTY		SHEET NO.
HOU	MONTGOMERY		44

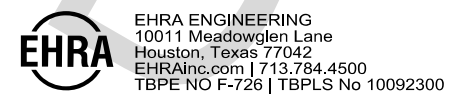

NORTHPARK DRIVE
CROSS SECTIONS

100% SUBMITTAL

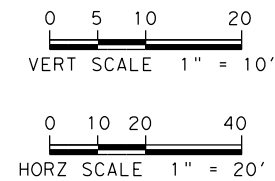


EHRA ENGINEERING
10011 Meadowglen Lane
Houston, Texas 77042
EHRAinc.com | 713.784.4500
TBPE NO F-726 | TBPLS No 10092300

CONT	SECT	JOB	HIGHWAY
0912	37	232	NORTHPARK DR
DIST	COUNTY		SHEET NO.
HOU	MONTGOMERY		45

NORTHPARK DRIVE
CROSS SECTIONS

DATE: 4/1/2021 4:09:56 PM
FILE: NP_XS_01.dgn

100% SUBMITTAL

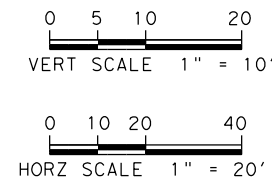


FOR INFORMATION ONLY
NOT FOR CONSTRUCTION

CONT	SECT	JOB	HIGHWAY
0912	37	232	NORTH PARK DR
DIST	COUNTY	SHEET NO.	
HOU	MONTGOMERY	46	


EHRA ENGINEERING
10011 Meadowglen Lane
Houston, Texas 77042
EHRAinc.com | 713.784.4500
TBPE NO F-726 | TBPLS No 10092300

NORTH PARK DRIVE
CROSS SECTIONS

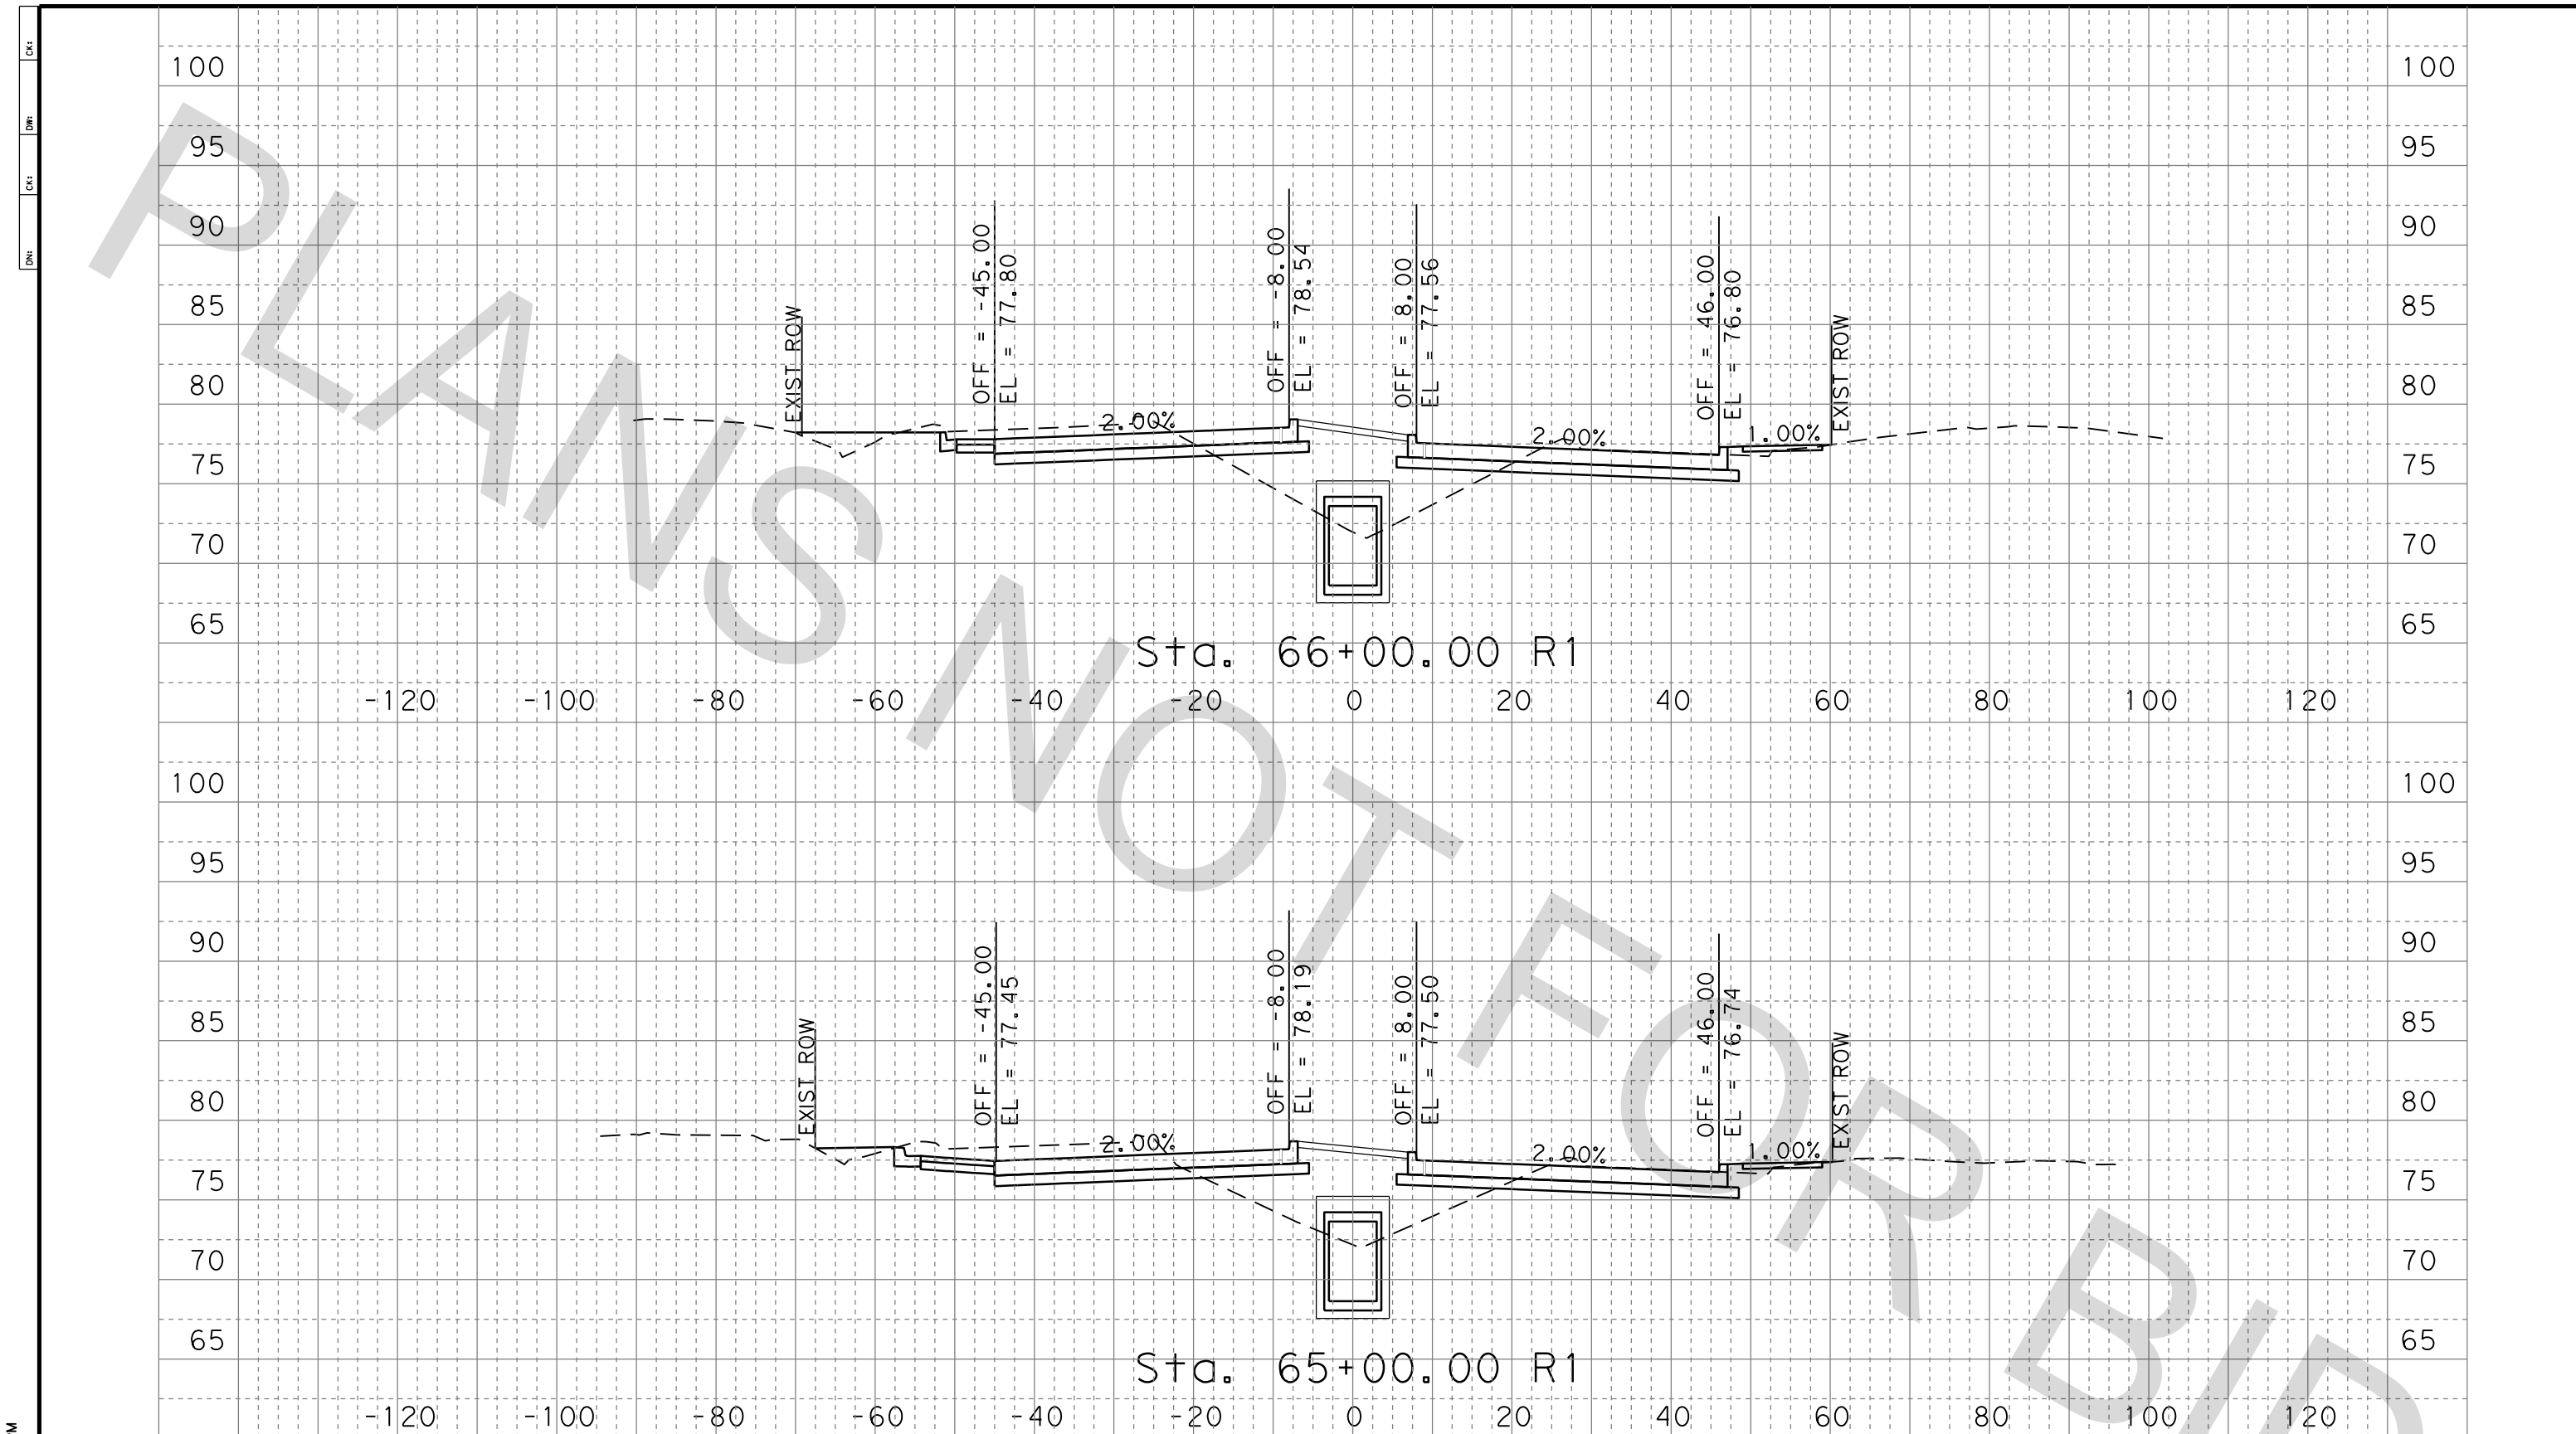

DATE: 4/1/2021 4:09:57 PM
FILE: NP_XS_01.dgn

100% SUBMITTAL

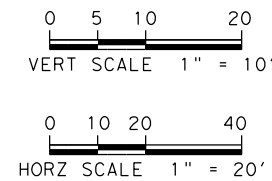


FOR INFORMATION ONLY
NOT FOR CONSTRUCTION

EHRA ENGINEERING
10011 Meadowglen Lane
Houston, Texas 77042
EHRAinc.com | 713.784.4500
TBPE NO F-726 | TBPLS No 10092300

CONT	SECT	JOB	HIGHWAY
0912	37	232	NORTH PARK DR
DIST	COUNTY	SHEET NO.	
HOU	MONTGOMERY	47	

NORTH PARK DRIVE
CROSS SECTIONS

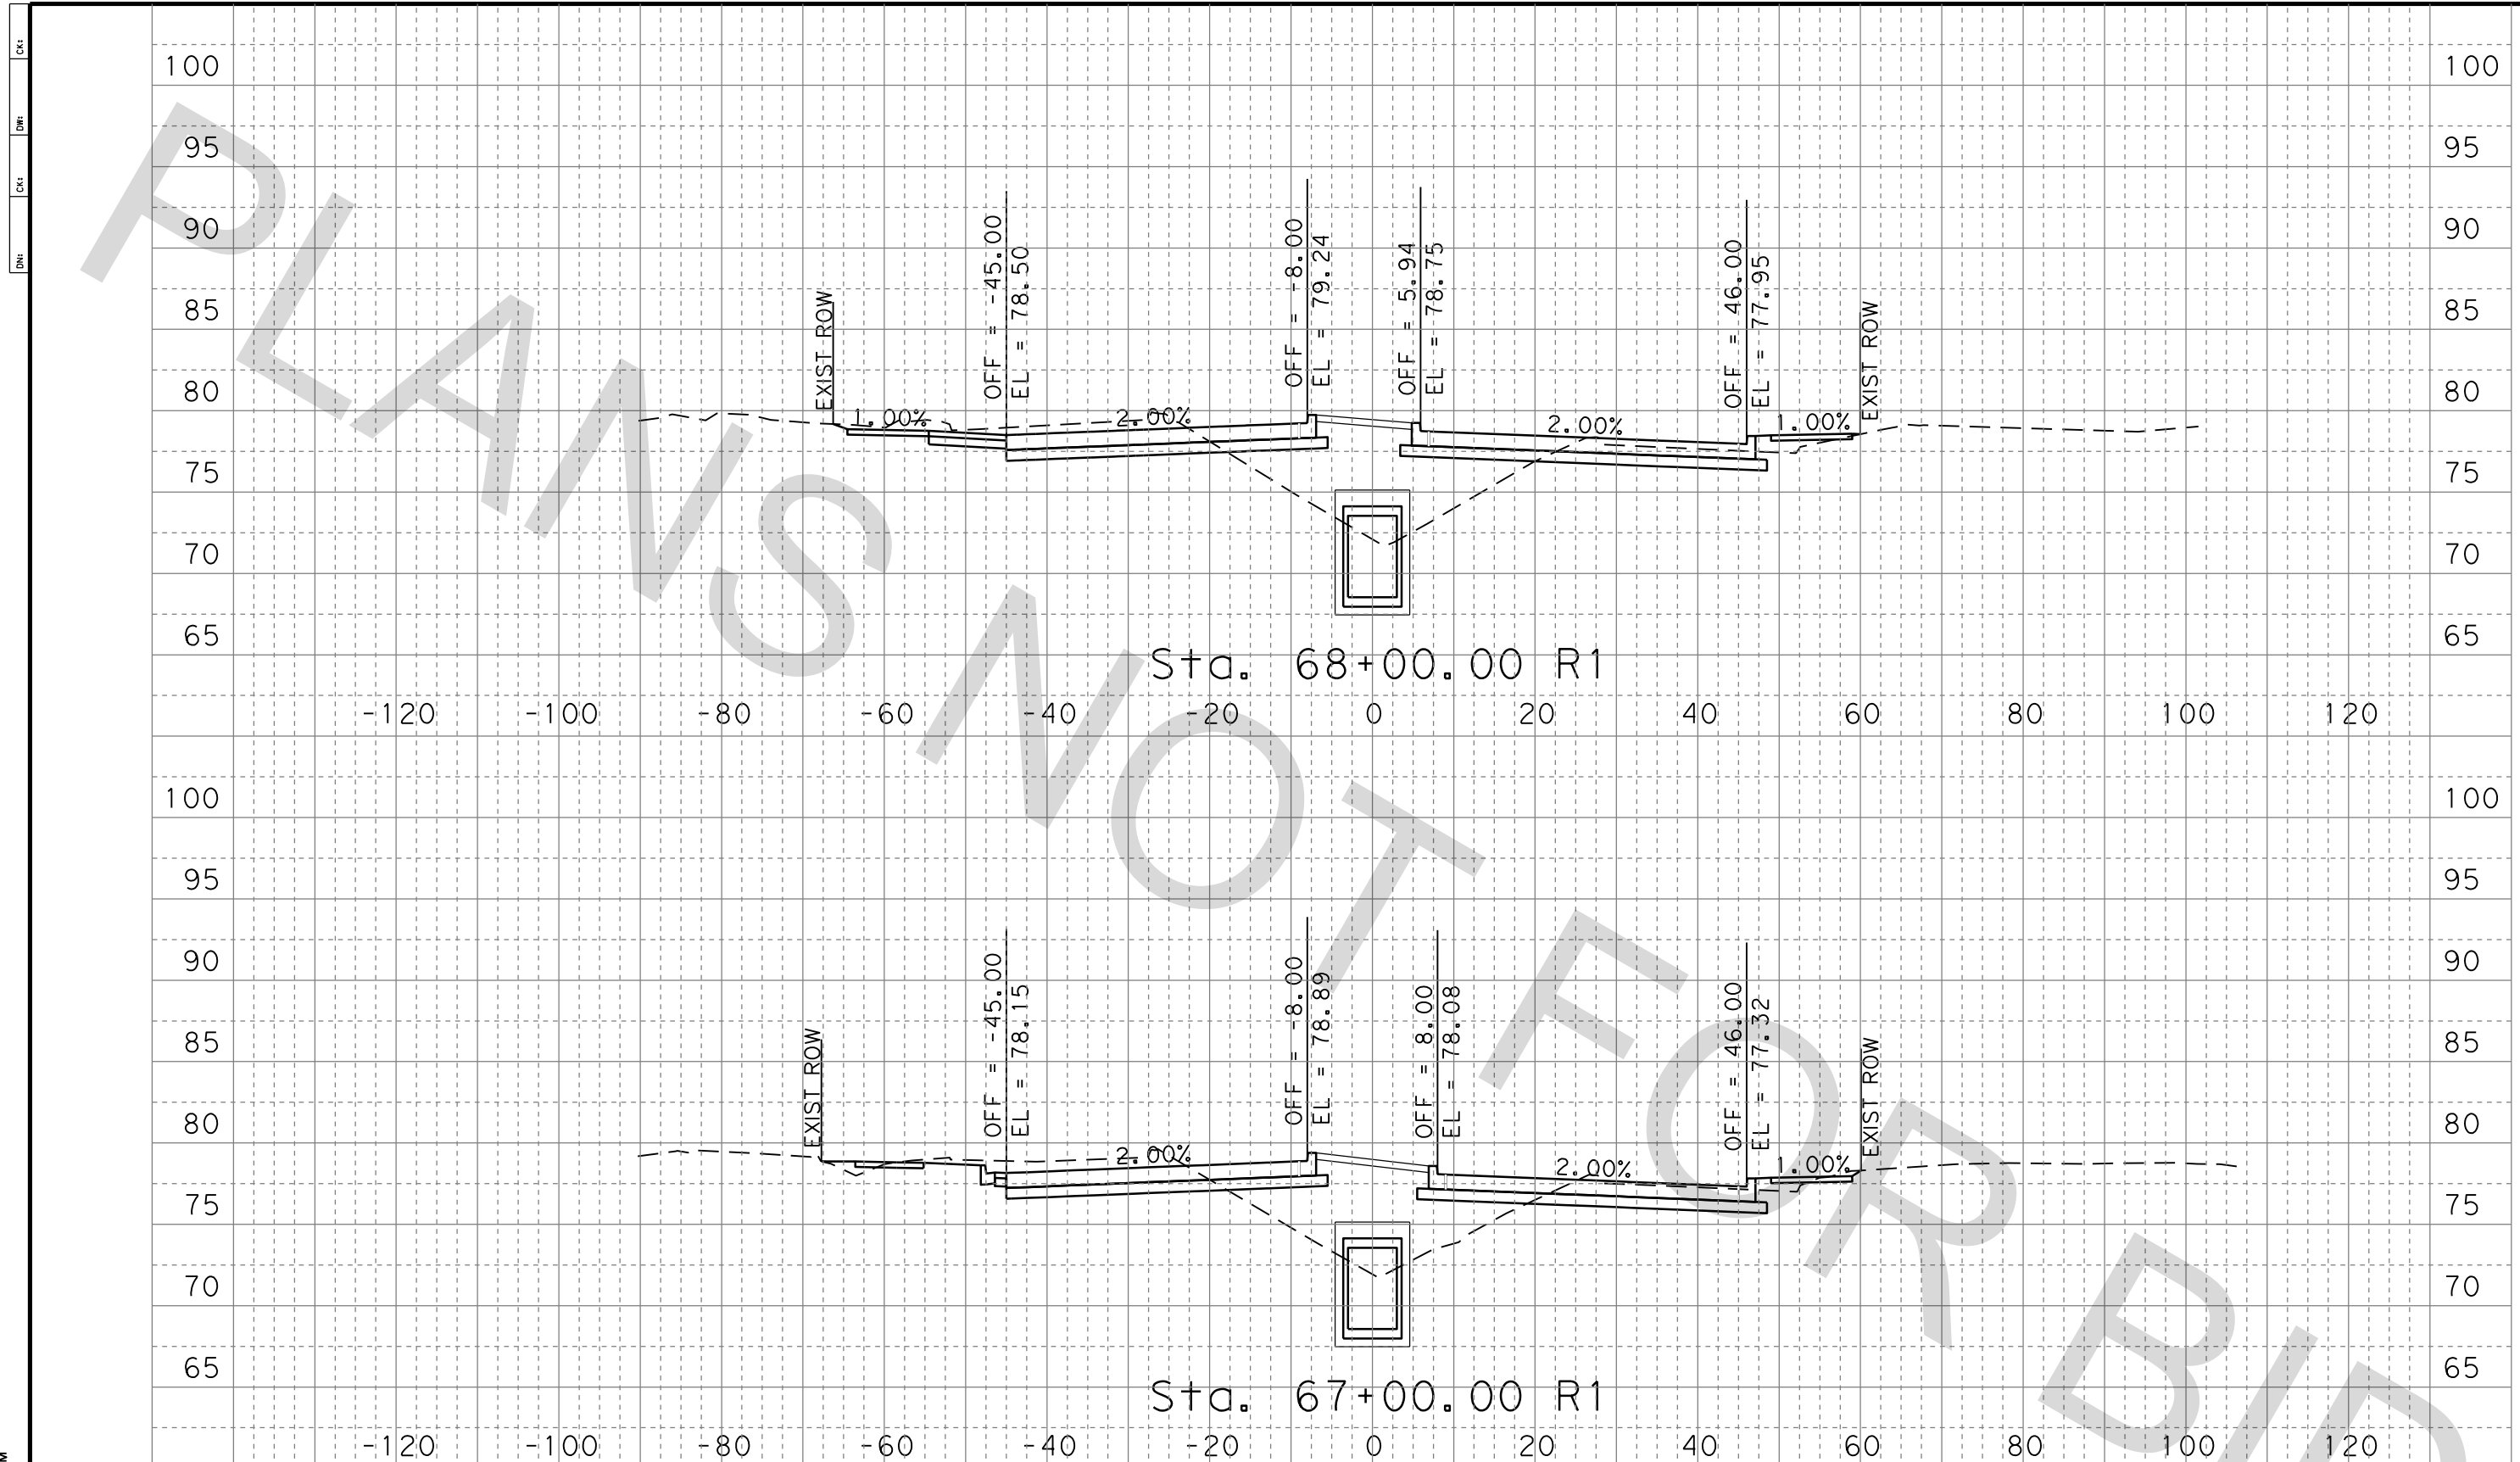

DATE: 4/1/2021 4:09:57 PM
FILE: NP_XS_01.dgn

100% SUBMITTAL

0 5 10 20
VERT SCALE 1" = 10'


0 10 20 40
HORZ SCALE 1" = 20'

FOR INFORMATION ONLY
NOT FOR CONSTRUCTION

CONT	SECT	JOB	HIGHWAY
0912	37	232	NORTH PARK DR
DIST	COUNTY	SHEET NO.	
HOU	MONTGOMERY	48	

EHRA ENGINEERING
10011 Meadowglen Lane
Houston, Texas 77042
EHRAinc.com | 713.784.4500
TBPE NO F-726 | TBPLS No 10092300

NORTH PARK DRIVE
CROSS SECTIONS

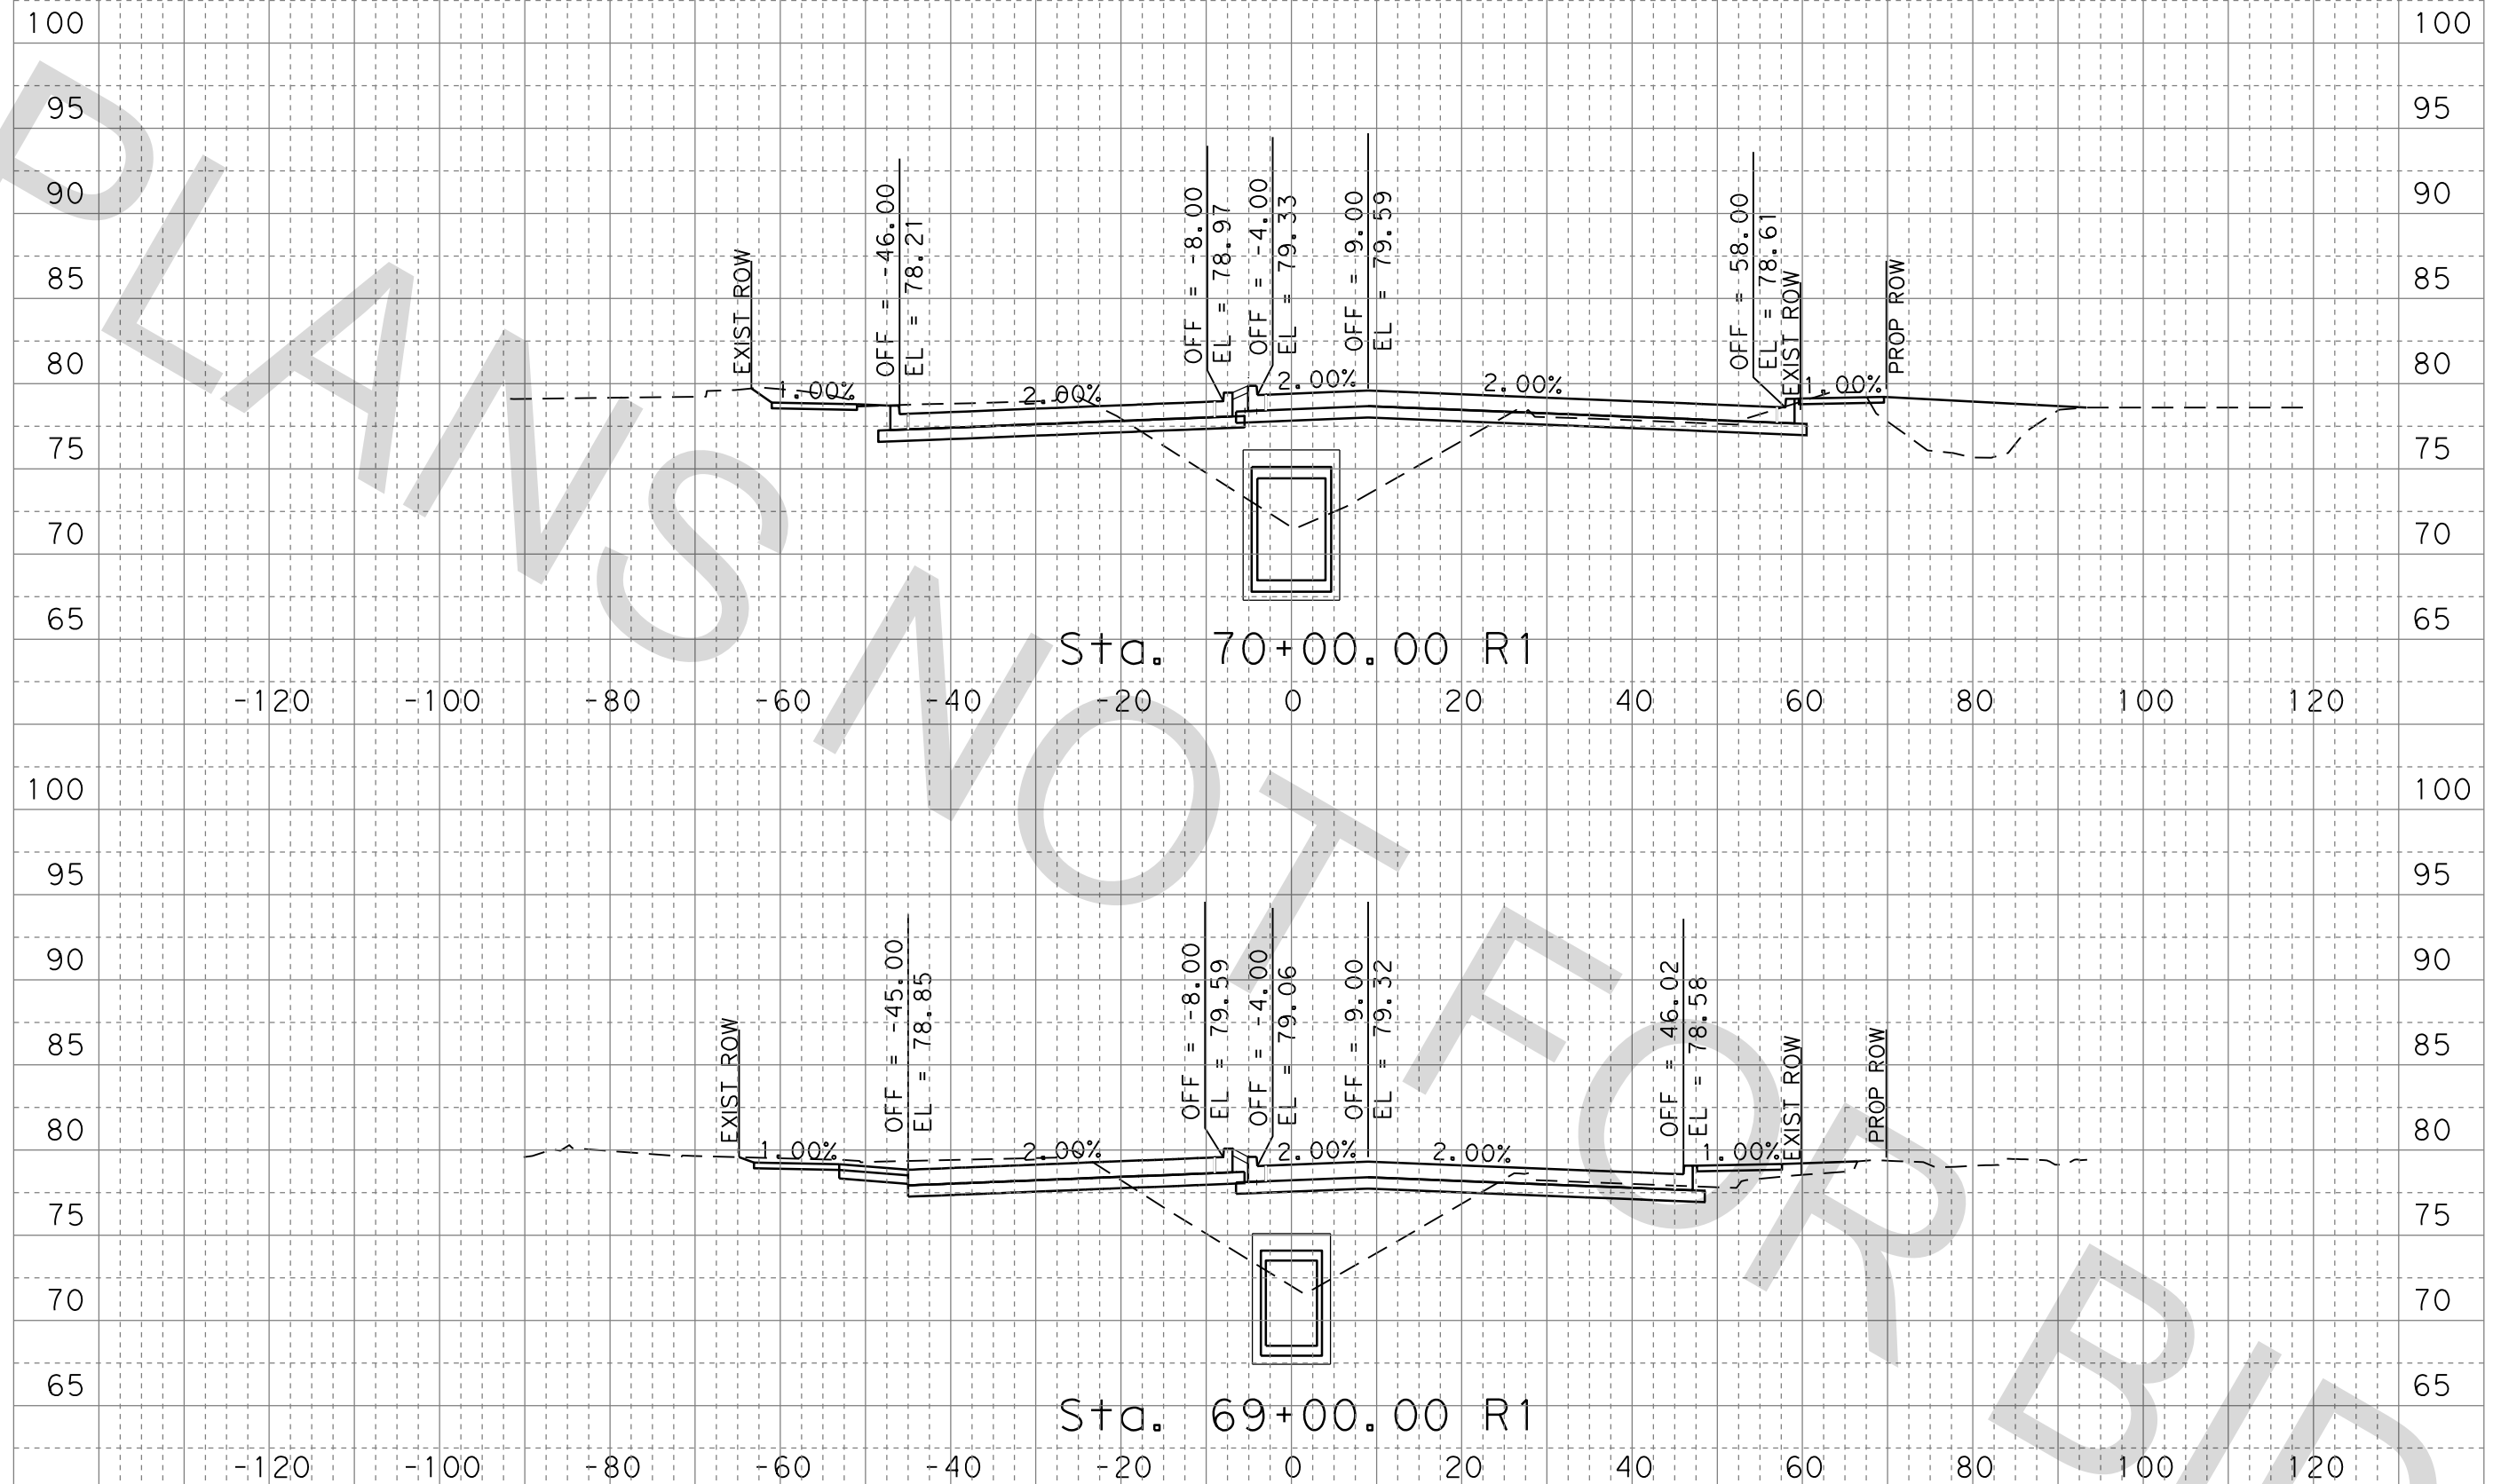

DATE: 4/1/2021 4:09:57 PM
FILE: NP_XS_01.dgn

100% SUBMITTAL

0 5 10 20
VERT SCALE 1" = 10'

0 10 20 40
HORZ SCALE 1" = 20'


FOR INFORMATION ONLY
NOT FOR CONSTRUCTION

CONT	SECT	JOB	HIGHWAY
0912	37	232	NORTHPARK DR
DIST	COUNTY	SHEET NO.	
HOU	MONTGOMERY	49	



EHRA ENGINEERING
10011 Meadowglen Lane
Houston, Texas 77042
EHRAinc.com | 713.784.4500
TBPE NO F-726 | TBPLS No 10092300

NORTHPARK DRIVE
CROSS SECTIONS

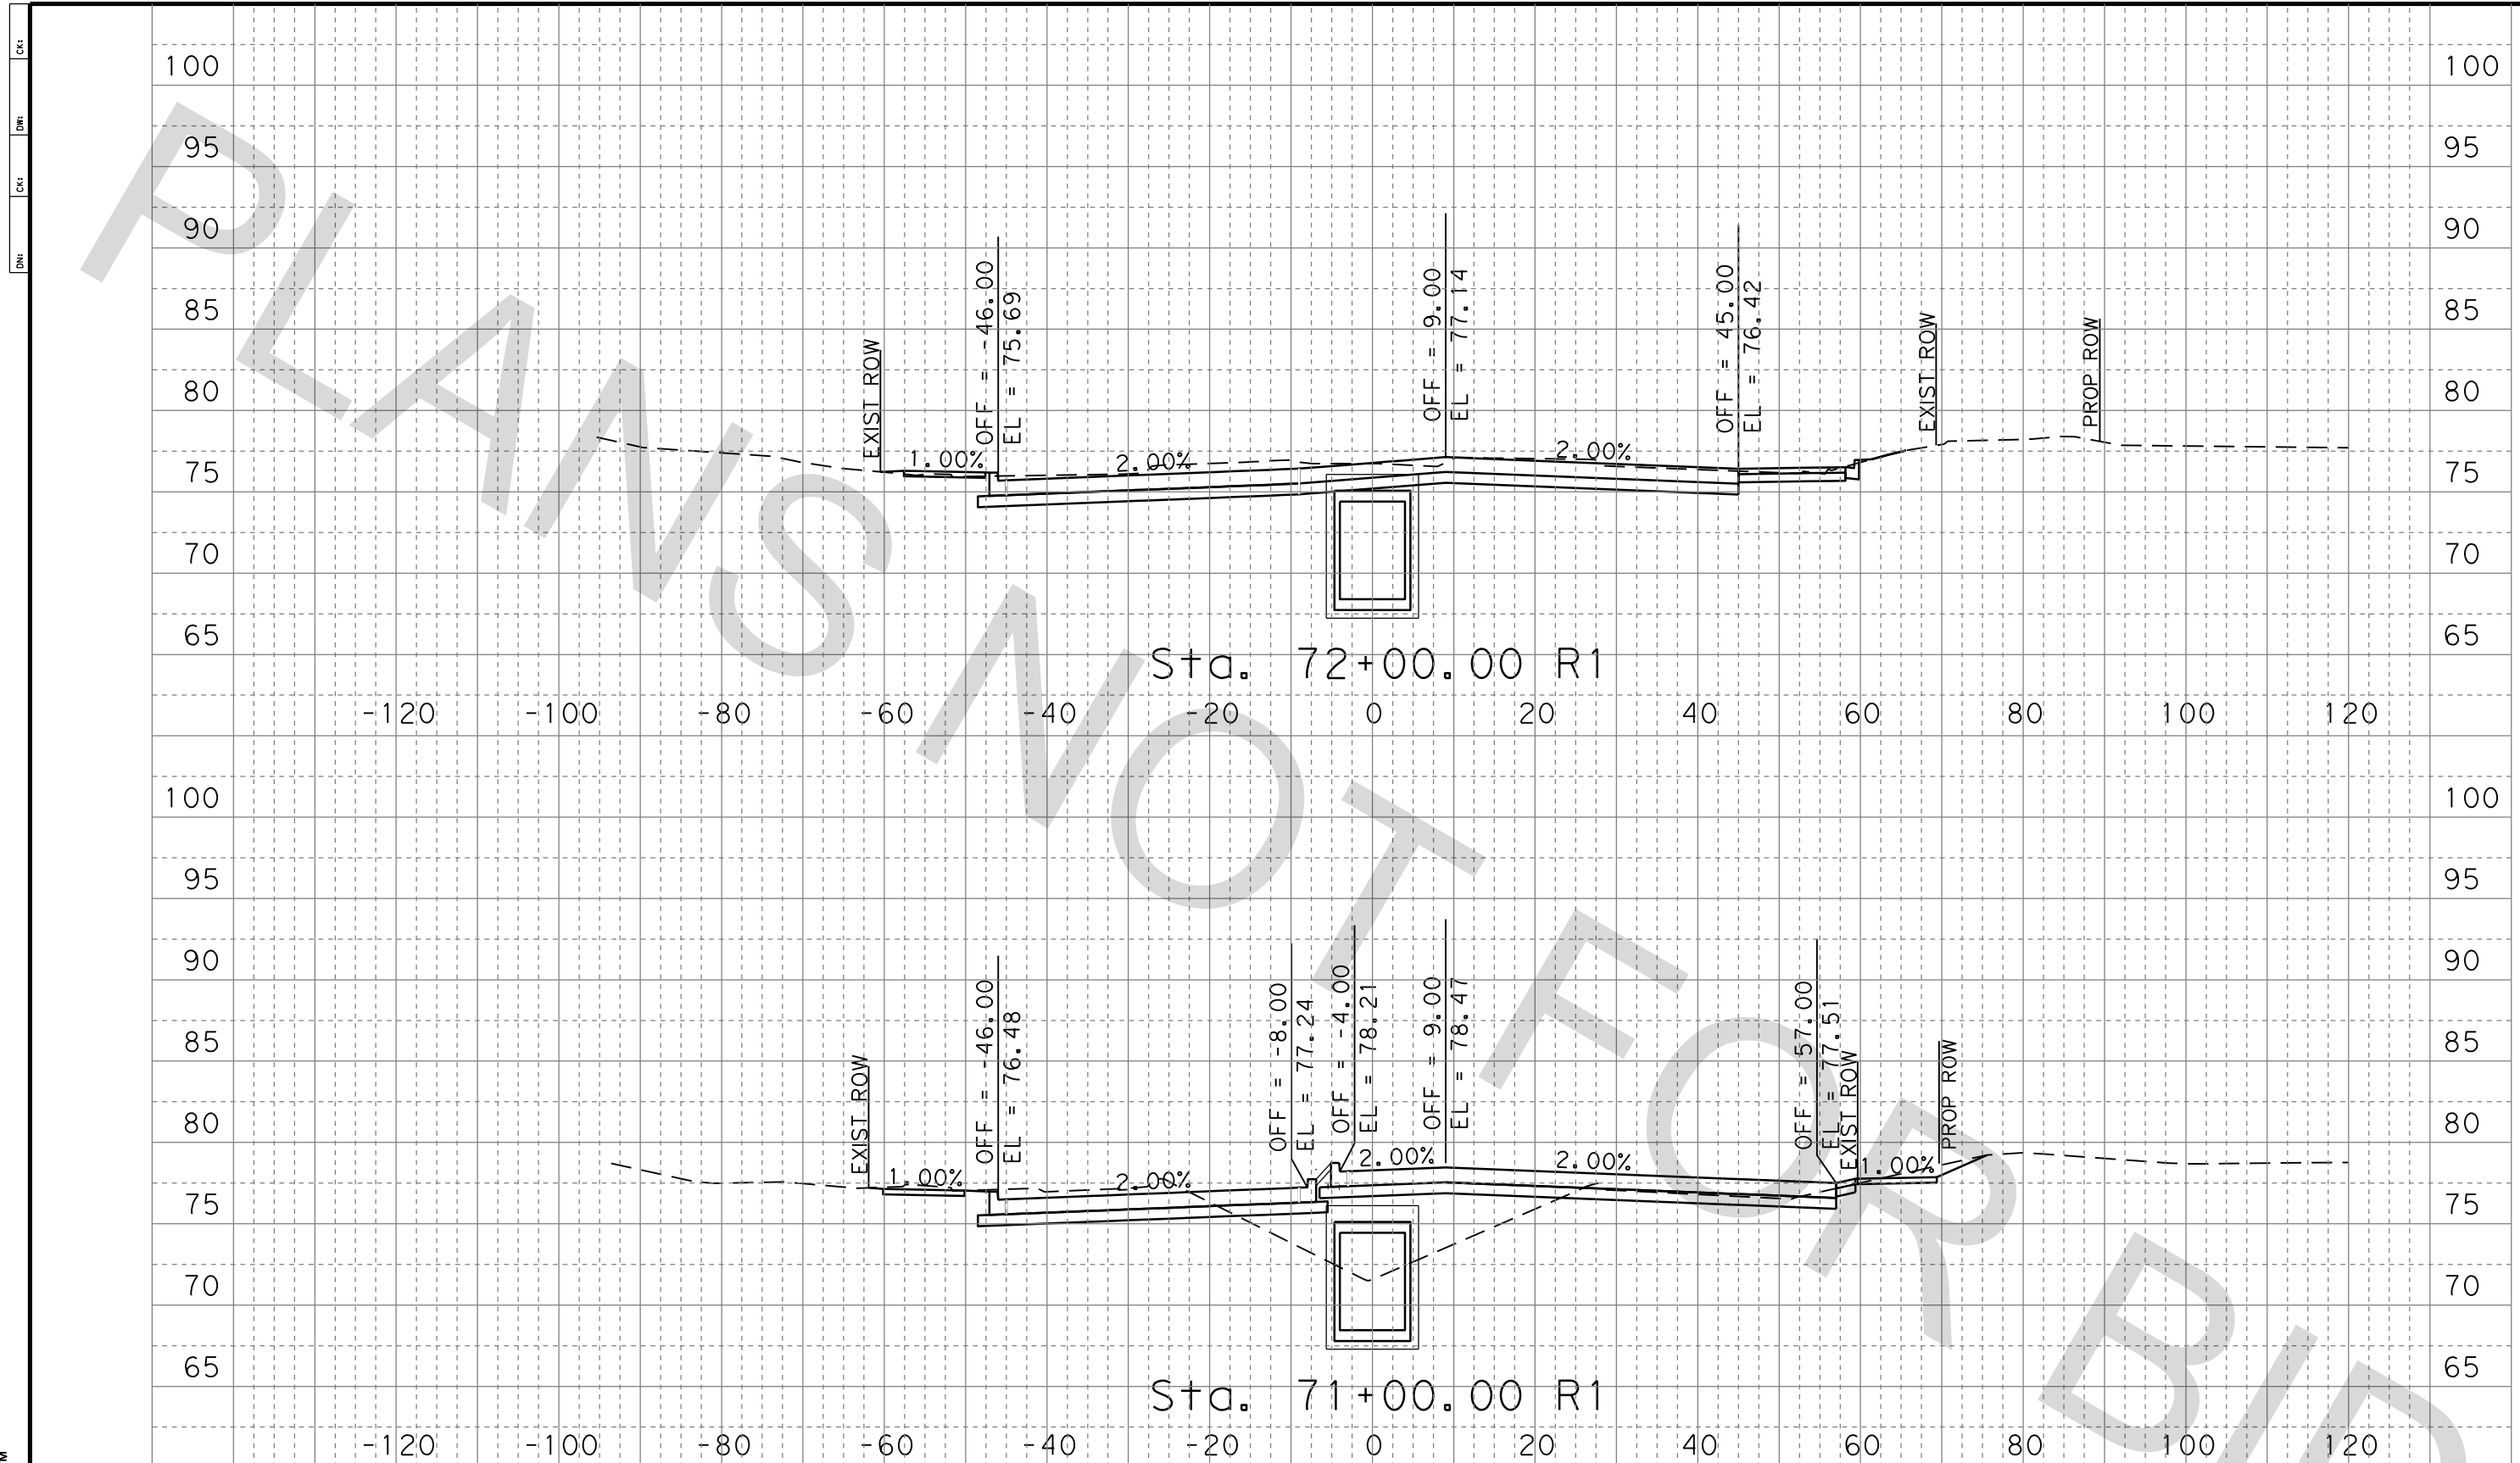

DATE: 4/1/2021 4:09:57 PM
FILE: NP_XS_01.dgn

100% SUBMITTAL

0 5 10 20
VERT SCALE 1" = 10'

0 10 20 40
HORZ SCALE 1" = 20'


FOR INFORMATION ONLY
NOT FOR CONSTRUCTION



EHRA ENGINEERING
10011 Meadowglen Lane
Houston, Texas 77042
EHRAinc.com | 713.784.4500
TBPE NO F-726 | TBPLS No 10092300


CONT	SECT	JOB	HIGHWAY
0912	37	232	NORTH PARK DR
DIST	COUNTY	SHEET NO.	
HOU	MONTGOMERY	50	

NORTH PARK DRIVE
CROSS SECTIONS

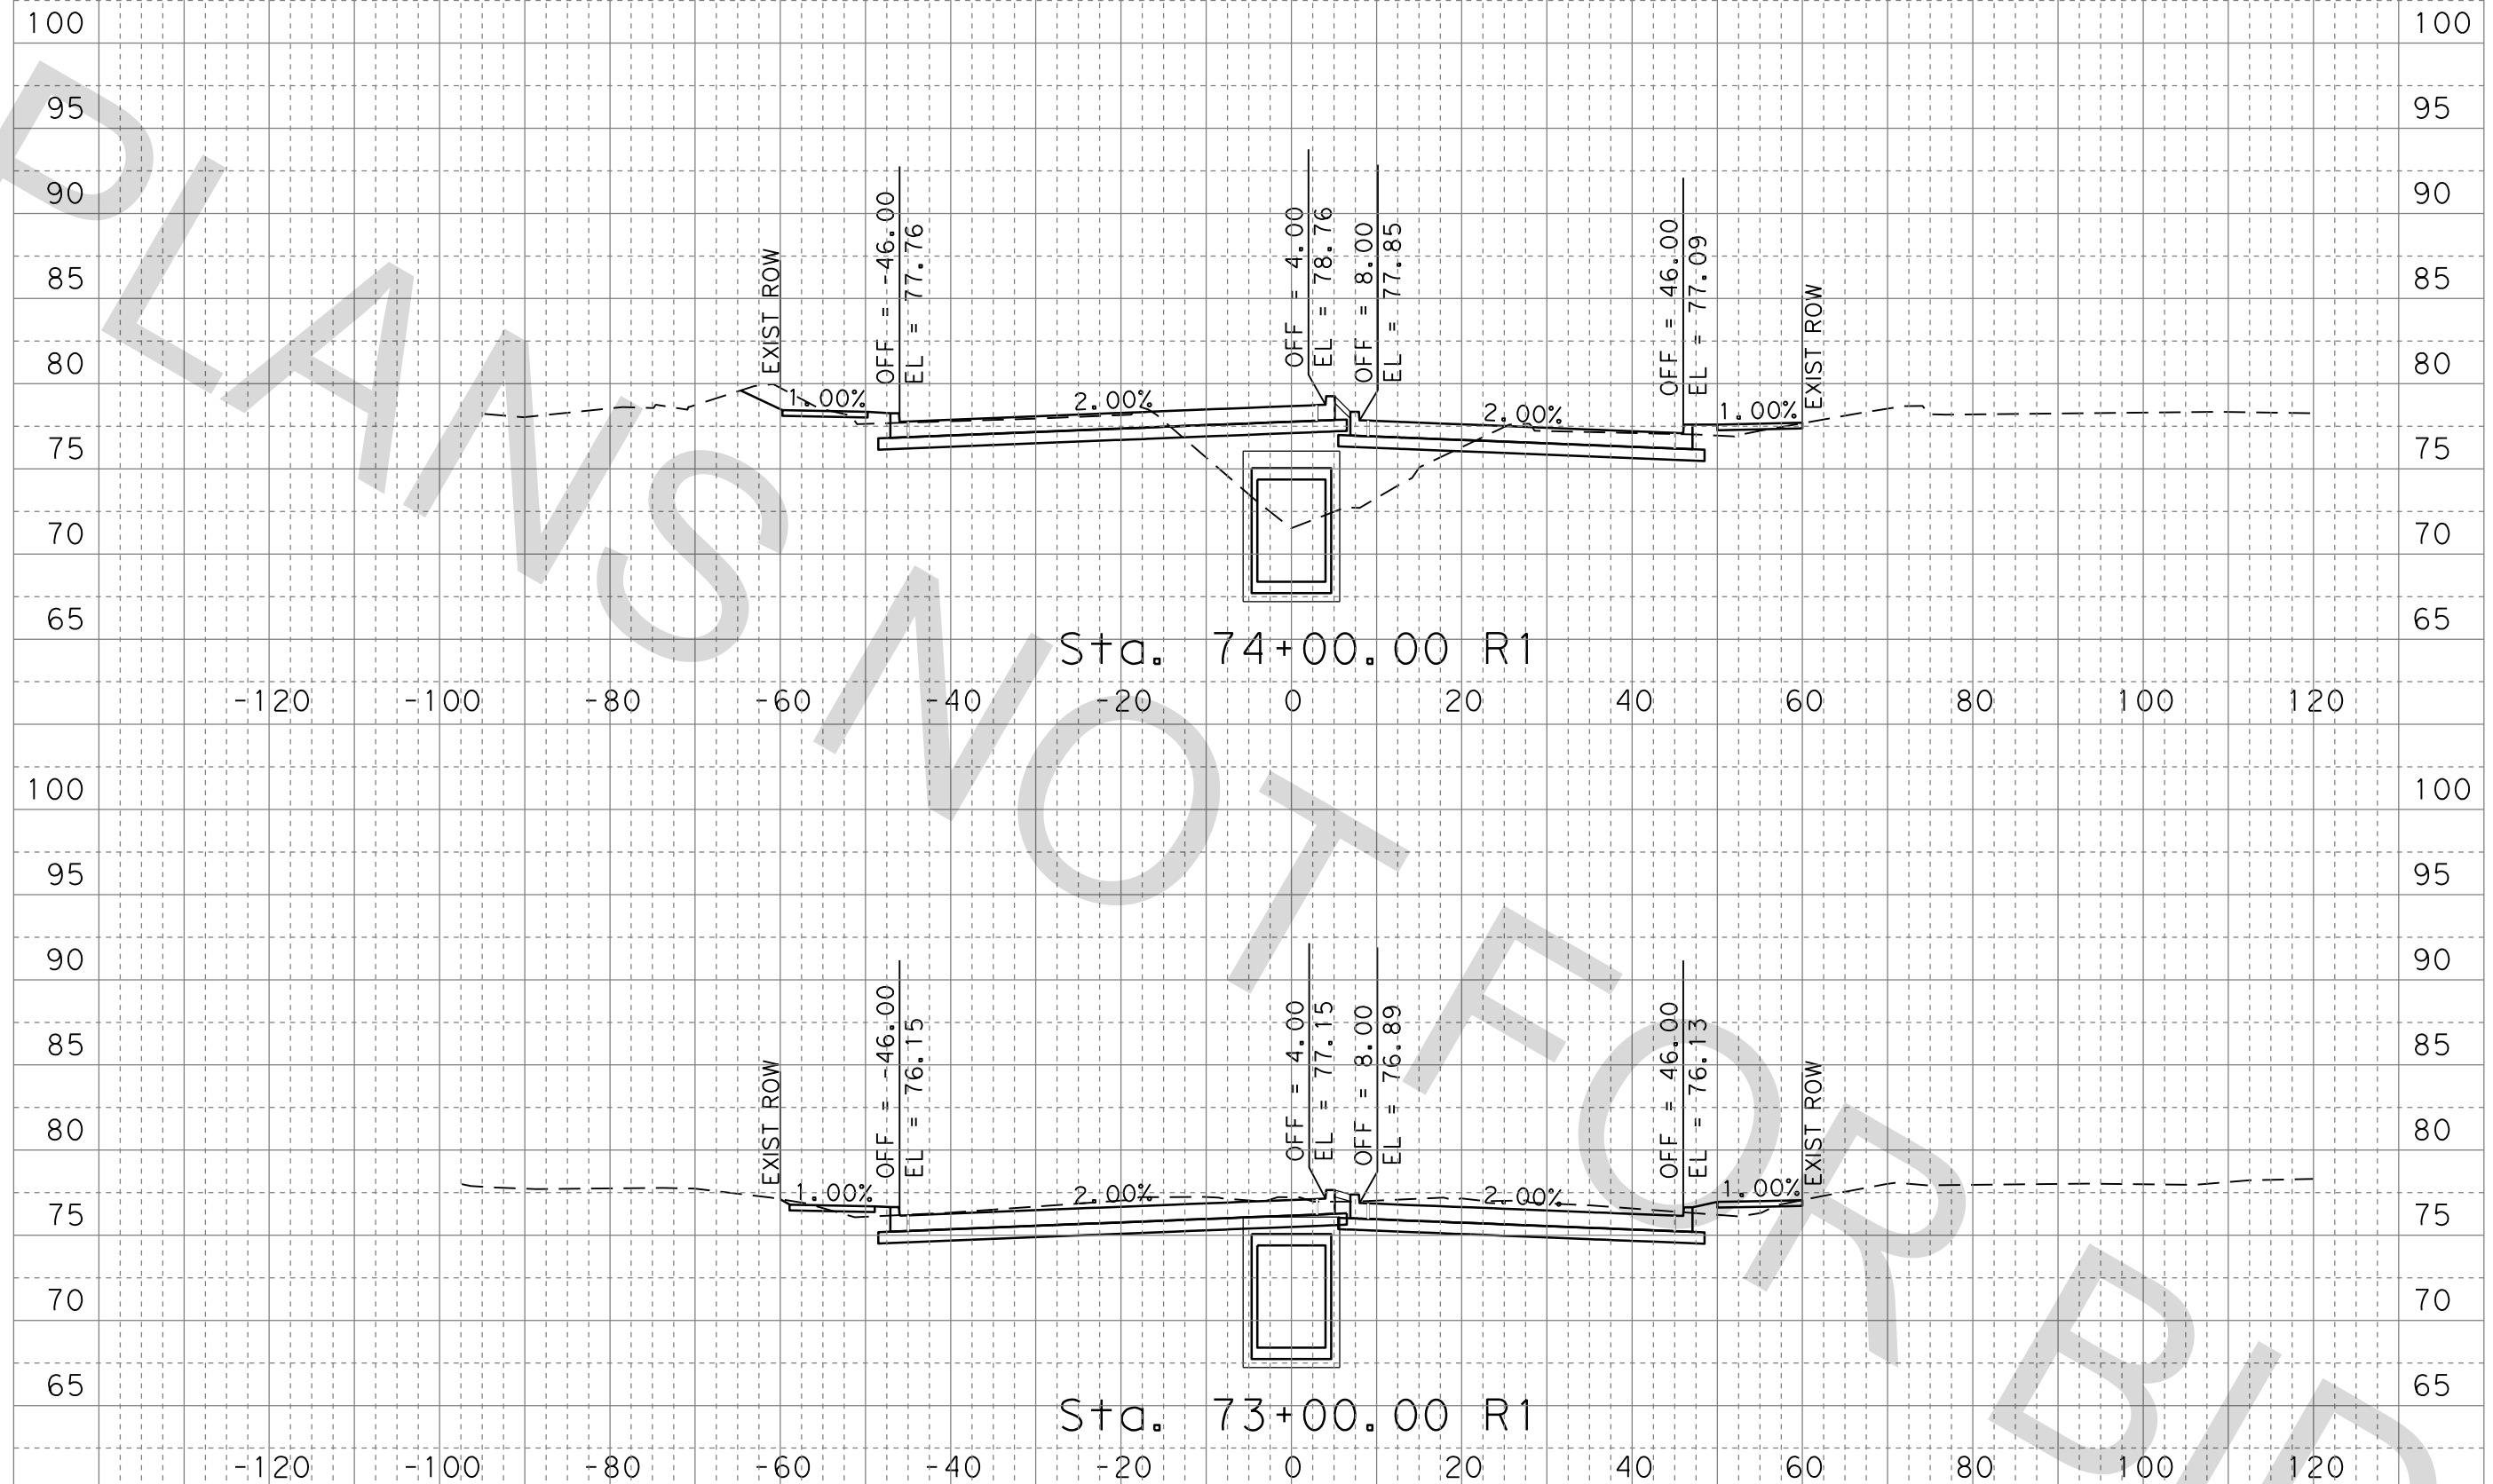

DATE: 4/1/2021 4:09:57 PM
FILE: NP_XS_01.dgn

100% SUBMITTAL

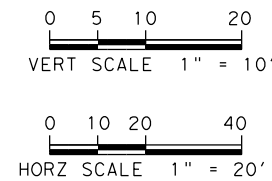


FOR INFORMATION ONLY
NOT FOR CONSTRUCTION

EHRA ENGINEERING
10011 Meadowglen Lane
Houston, Texas 77042
EHRAinc.com | 713.784.4500
TBPE NO F-726 | TBPLS No 10092300


CONT	SECT	JOB	HIGHWAY
0912	37	232	NORTH PARK DR
DIST	COUNTY	SHEET NO.	
HOU	MONTGOMERY	51	

NORTH PARK DRIVE
CROSS SECTIONS

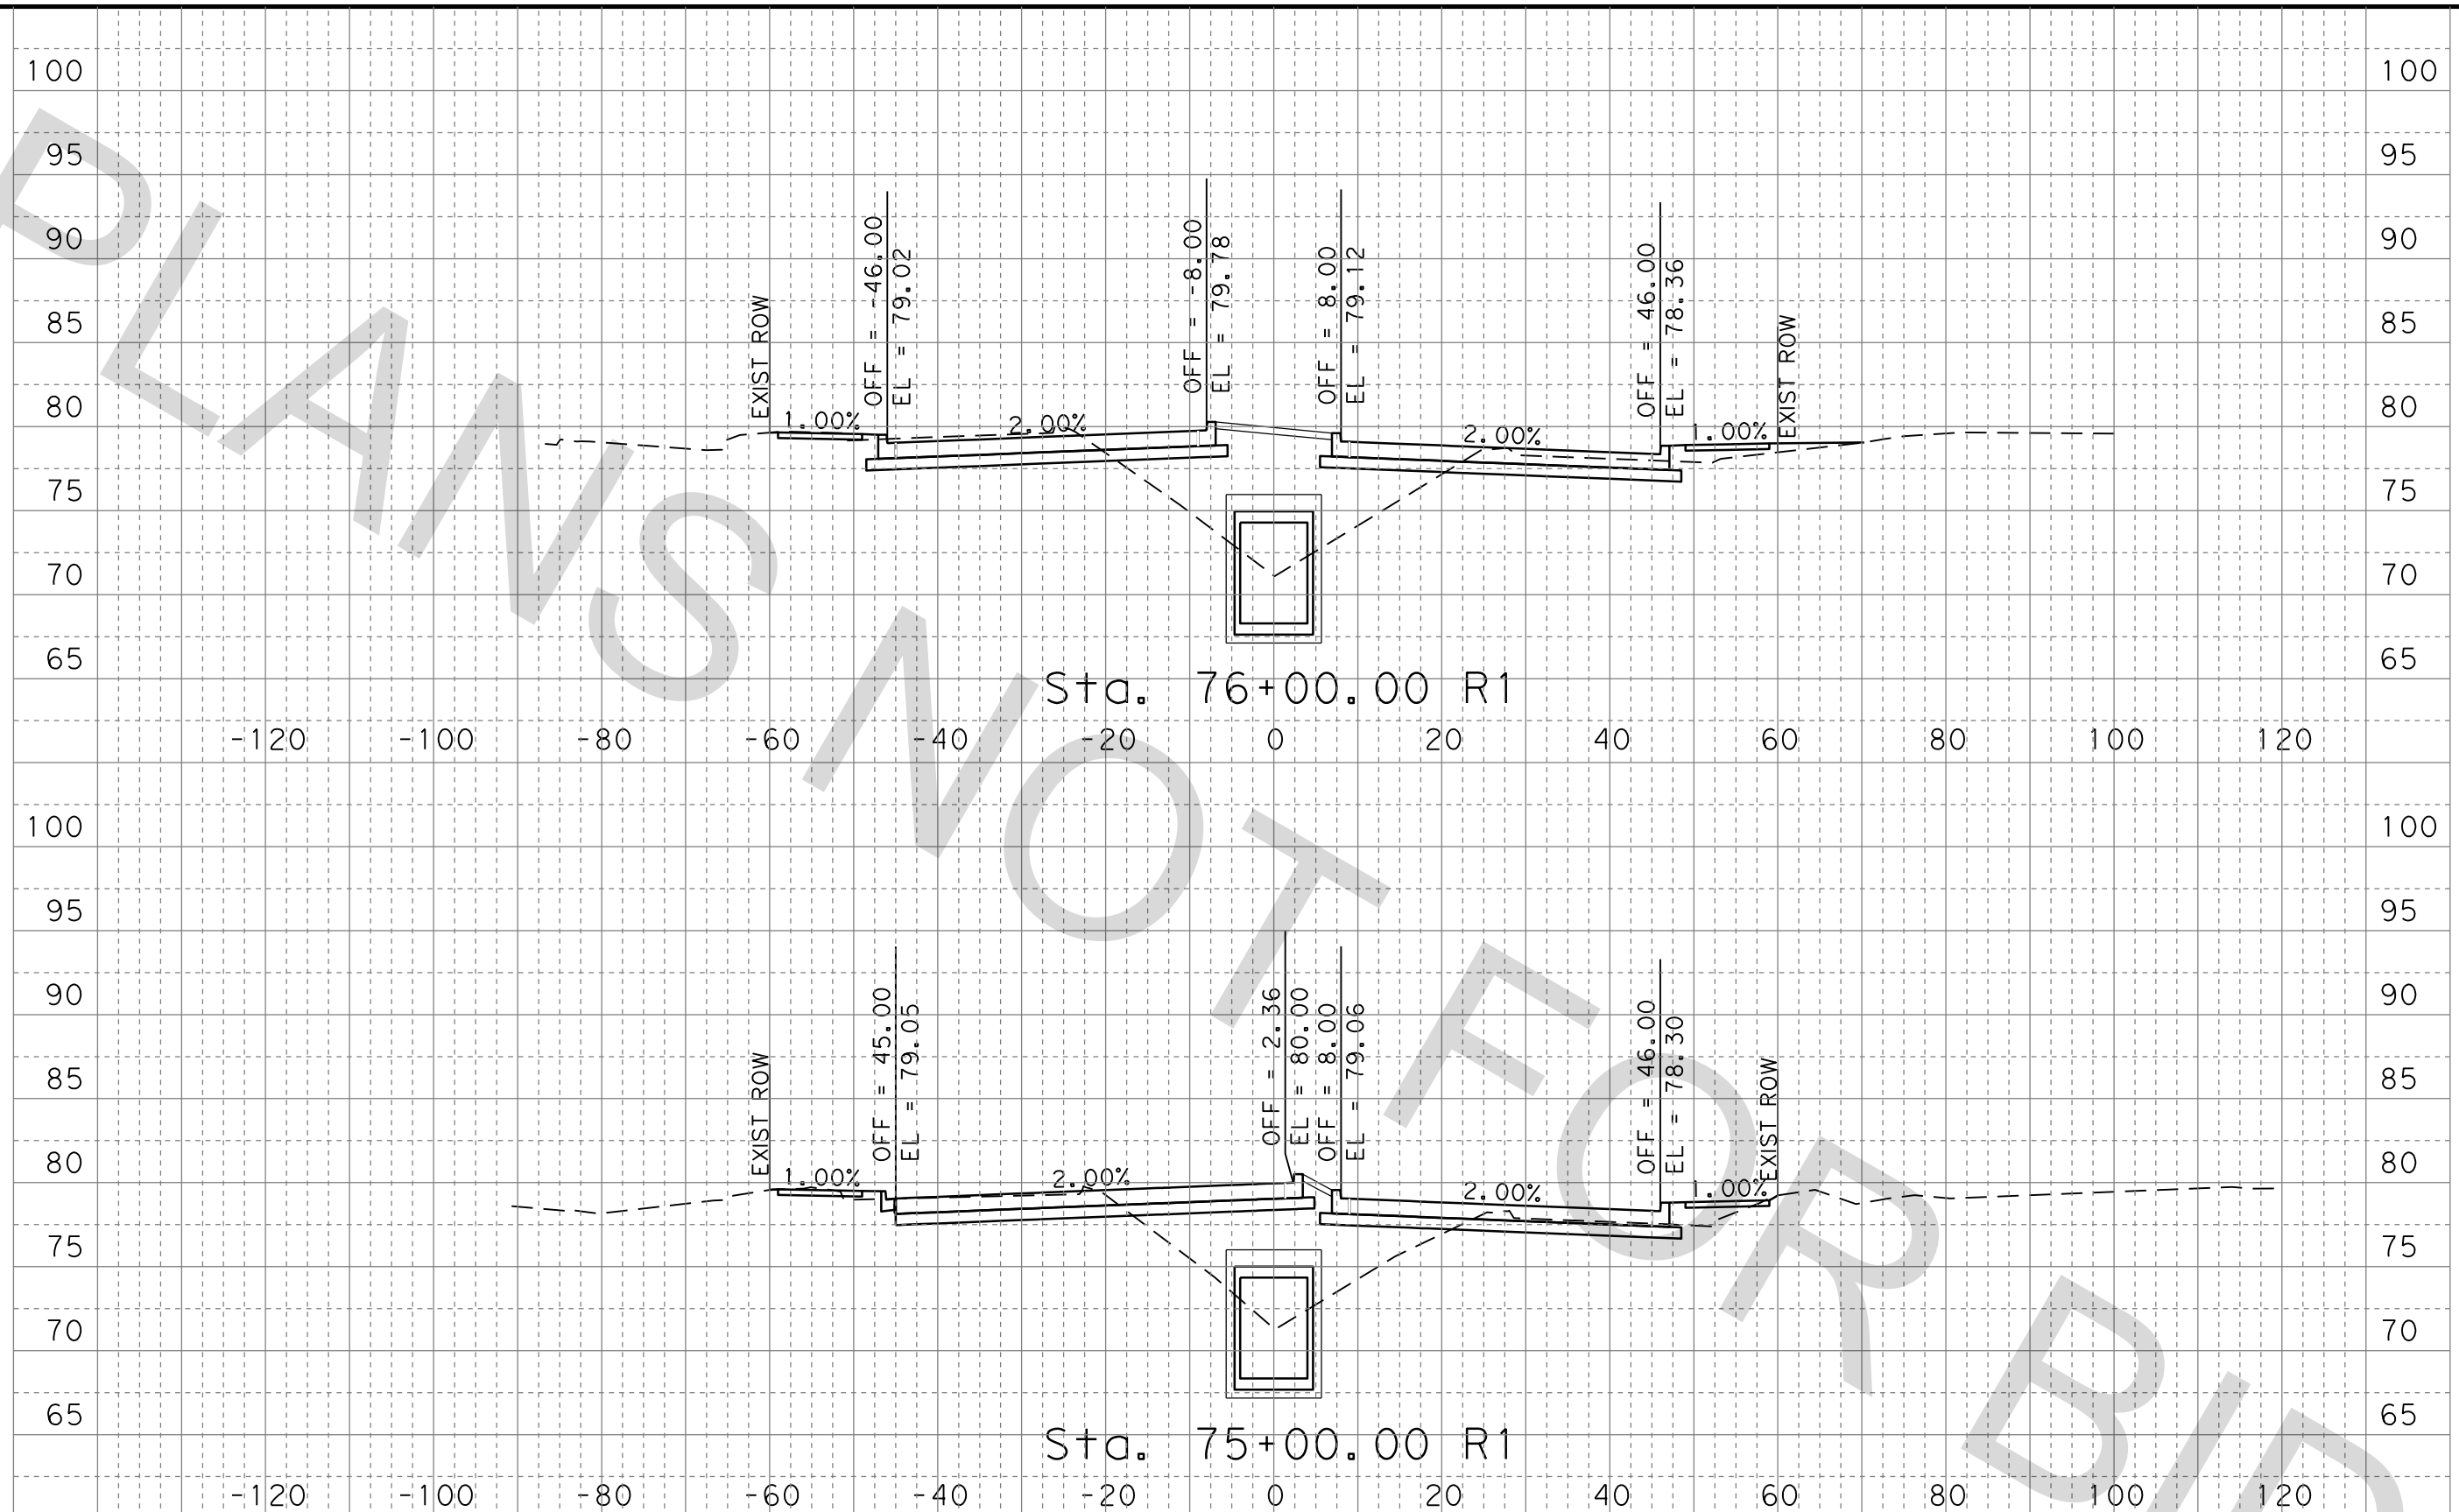

DATE: 4/1/2021 4:09:57 PM
FILE: NP_XS_01.dgn

100% SUBMITTAL

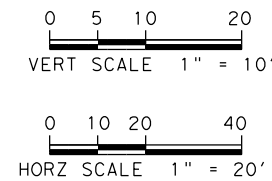


FOR INFORMATION ONLY
NOT FOR CONSTRUCTION

CONT	SECT	JOB	HIGHWAY
0912	37	232	NORTH PARK DR
DIST	COUNTY	SHEET NO.	
HOU	MONTGOMERY	52	

EHRA ENGINEERING
10011 Meadowglen Lane
Houston, Texas 77042
EHRAinc.com | 713.784.4500
TBPE NO F-726 | TBPLS No 10092300

NORTH PARK DRIVE
CROSS SECTIONS

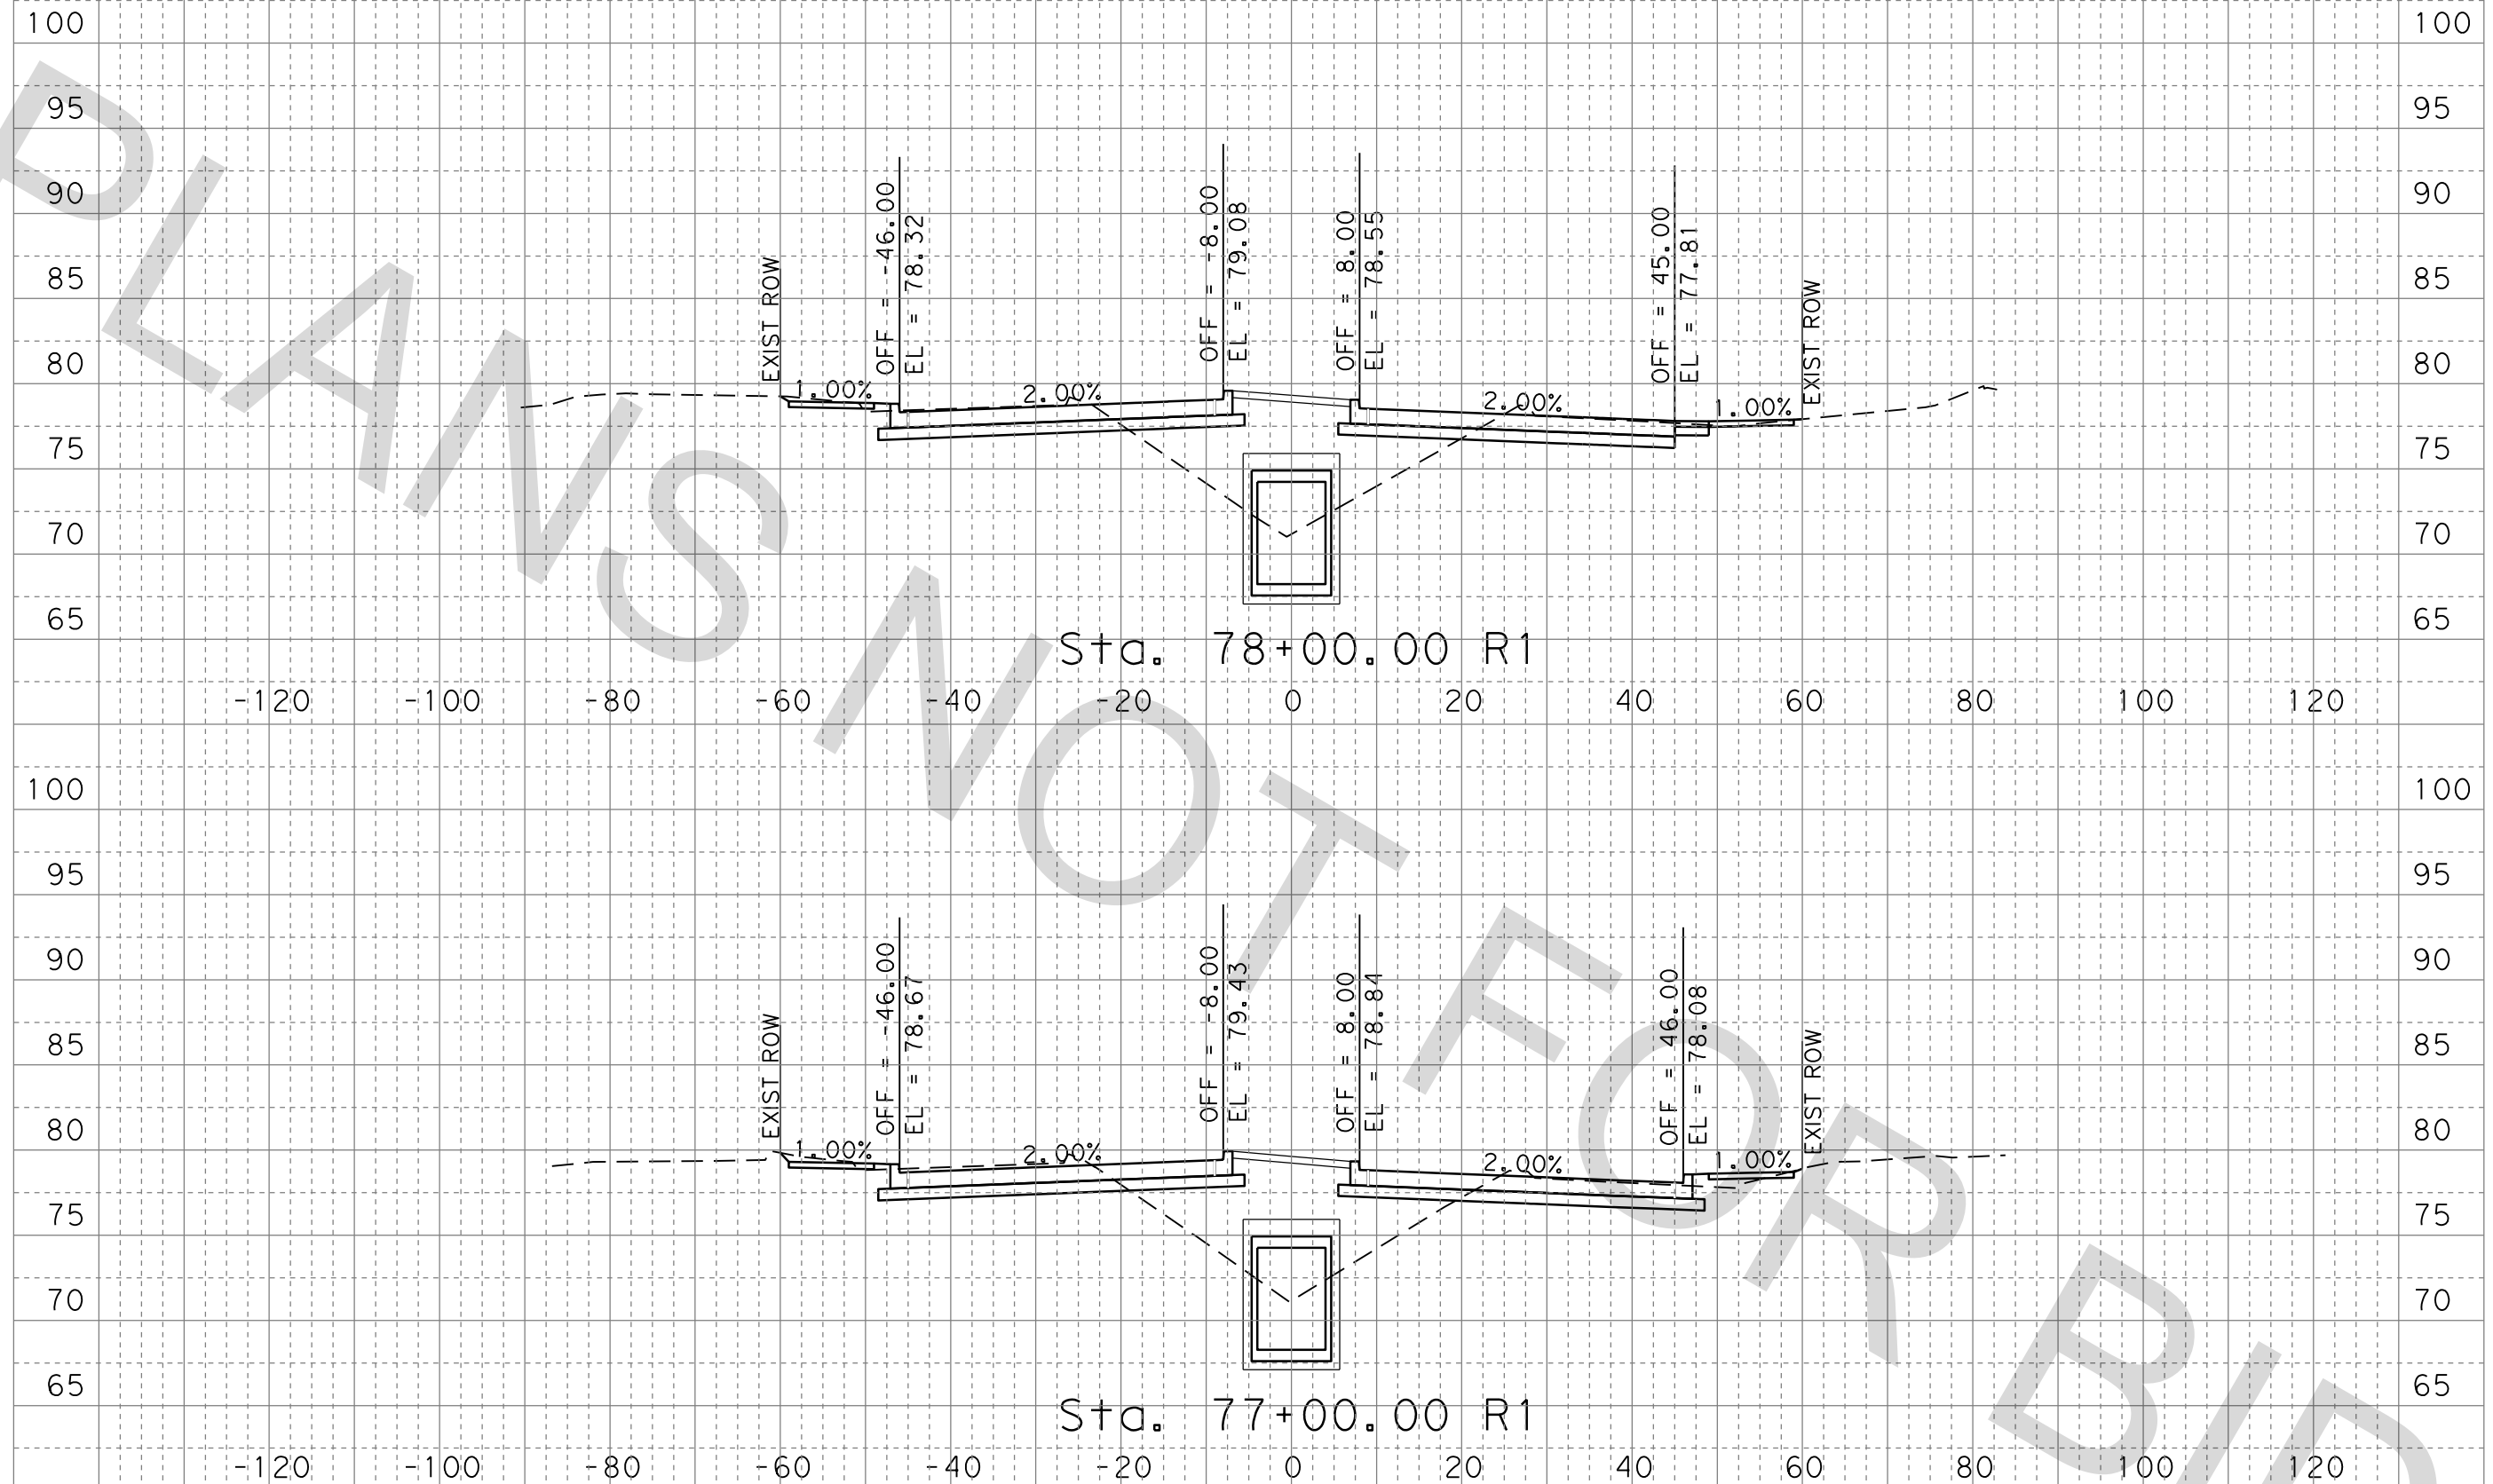

DATE: 3/23/2021 3:58:09 PM
FILE: NP_XSEC_LOOP494.dgn

100% SUBMITTAL

0 5 10
VERT SCALE 1" = 10'


0 10 20
HORIZ SCALE 1" = 20'

FOR INFORMATION ONLY
NOT FOR CONSTRUCTION

HNTB HNTB Corporation
The HNTB Companies
Engineers Architects Planners
TBPE Firm Registration No. 420


CONT	SECT	JOB	HIGHWAY
0912	37	232	NORTH PARK DRIVE
DIST	COUNTY		SHEET NO.
HOU	MONTGOMERY		53

LOOP 494
CROSS SECTIONS

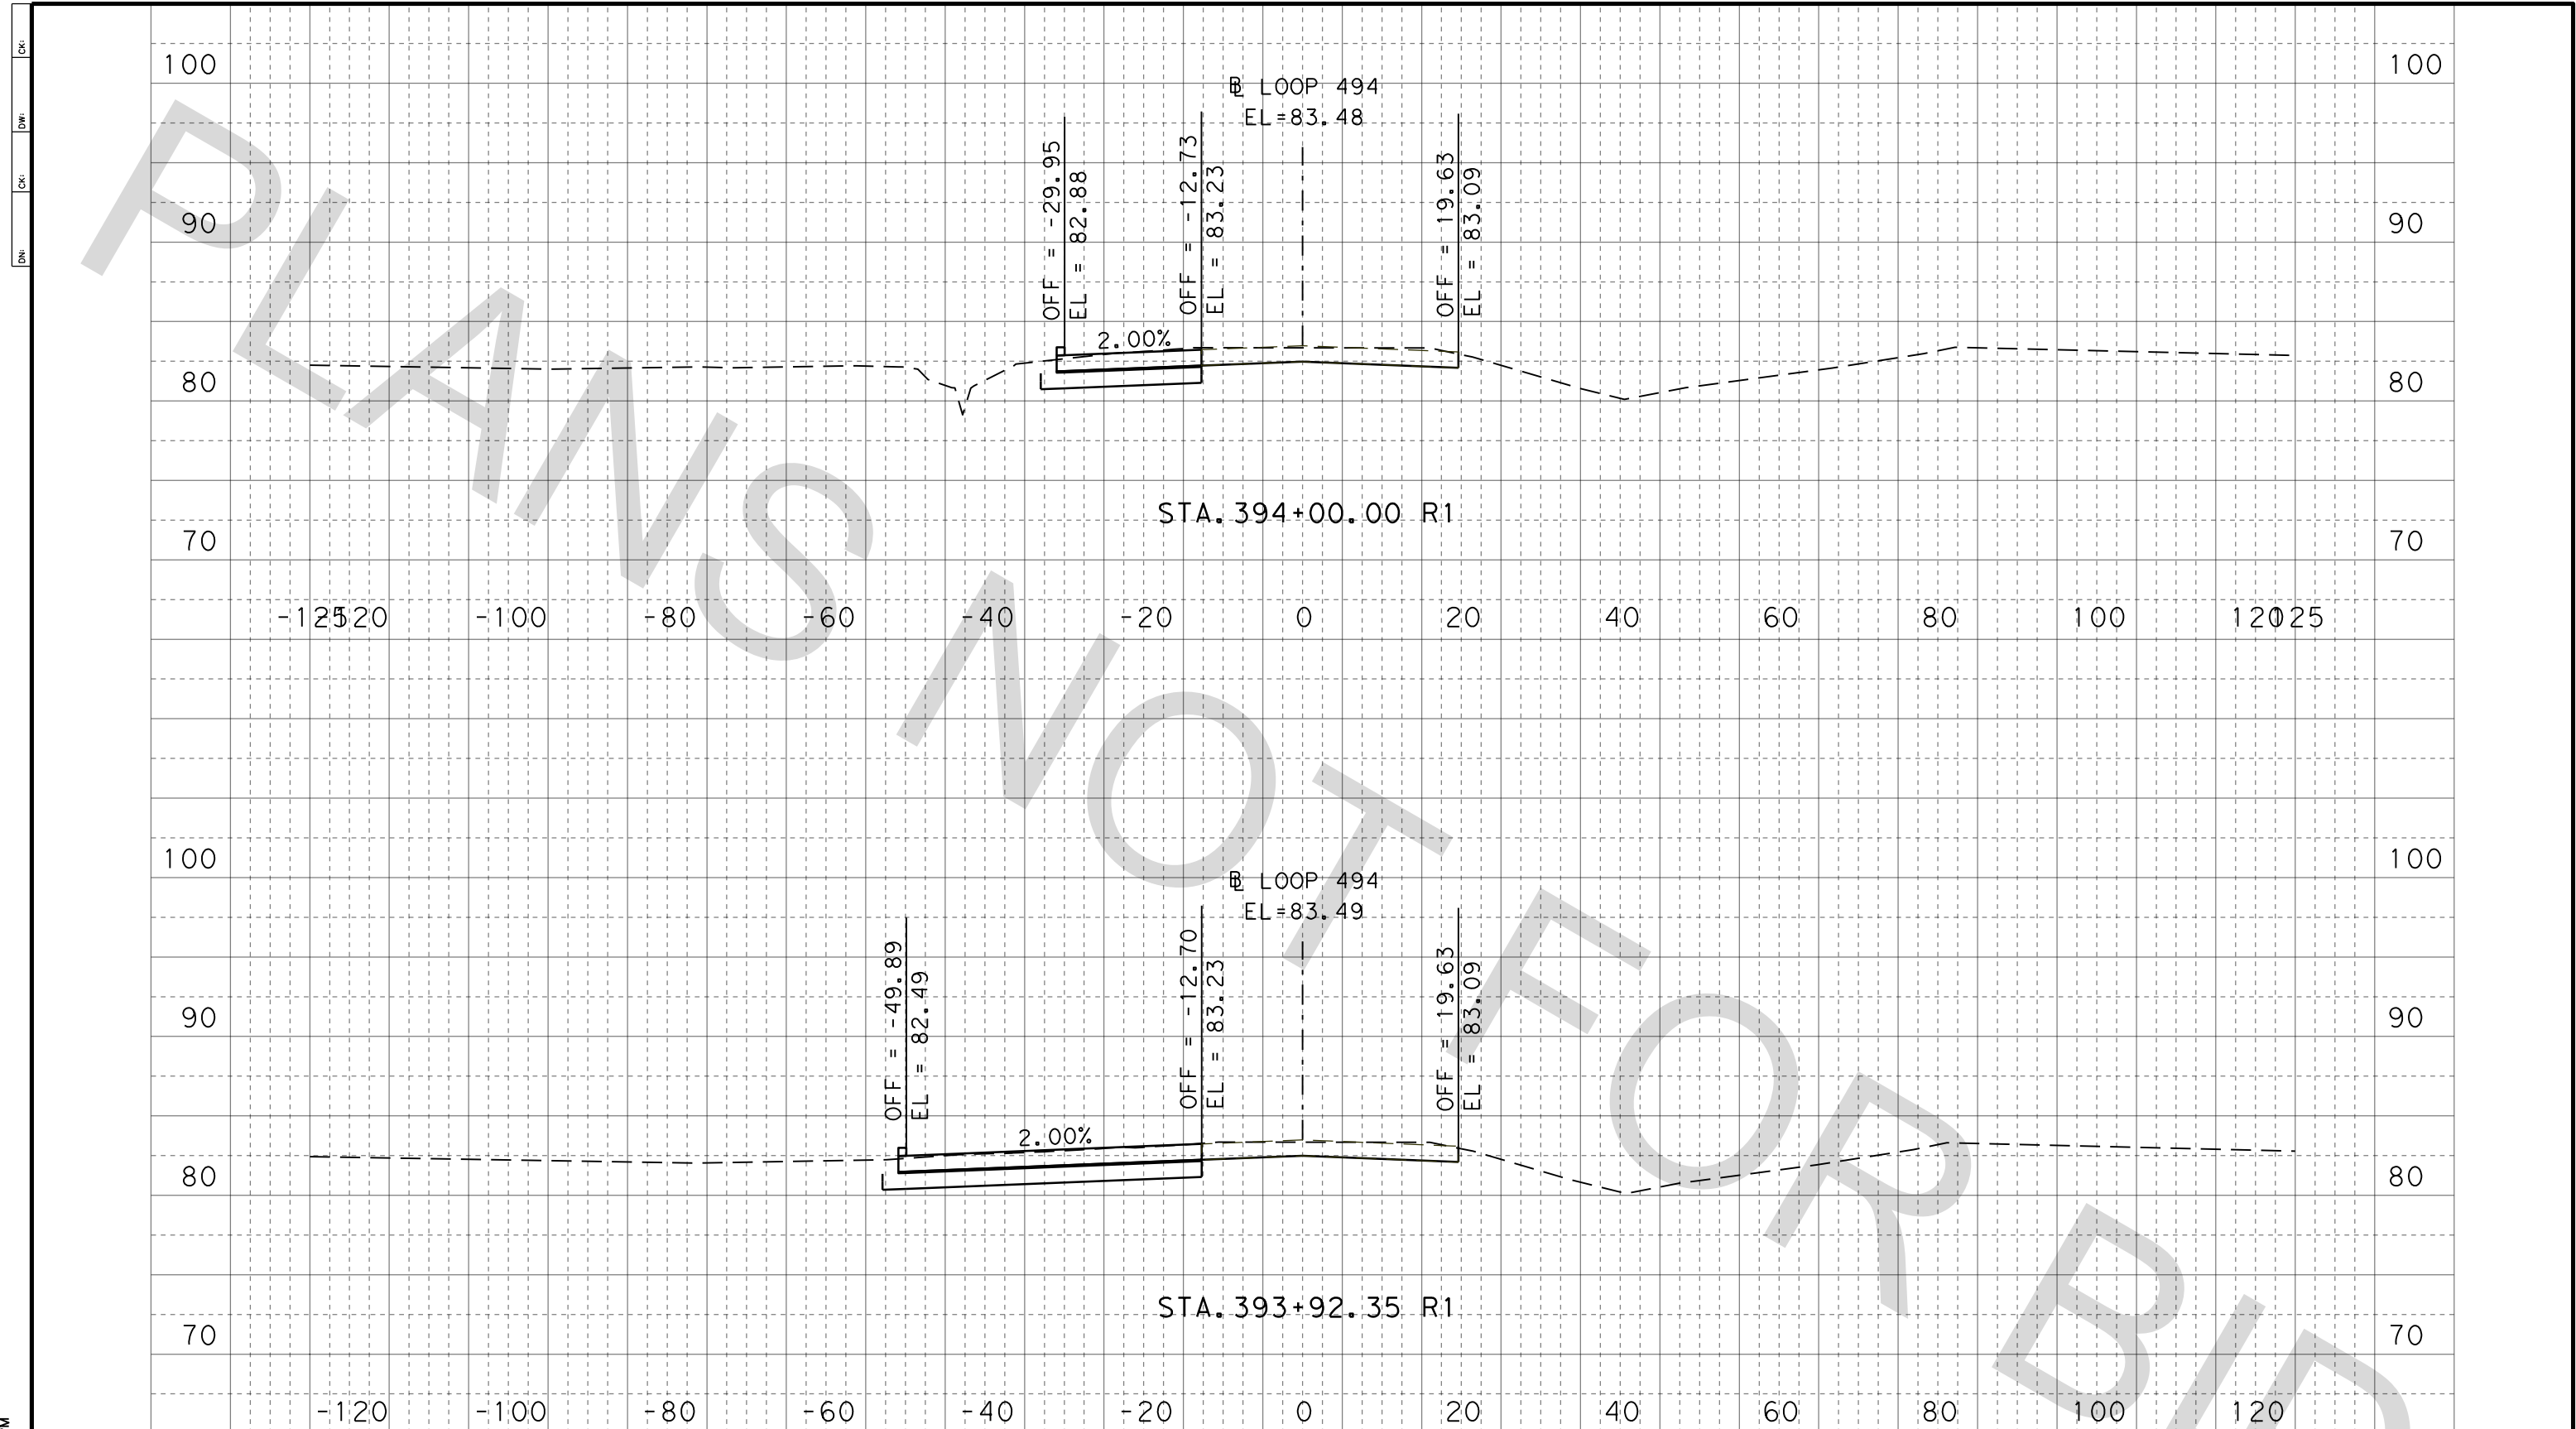


DATE: 3/23/2021 3:59:02 PM
FILE: NP_XSEC_LOOP494.dgn

Dr: Ck: Dw: Ck:

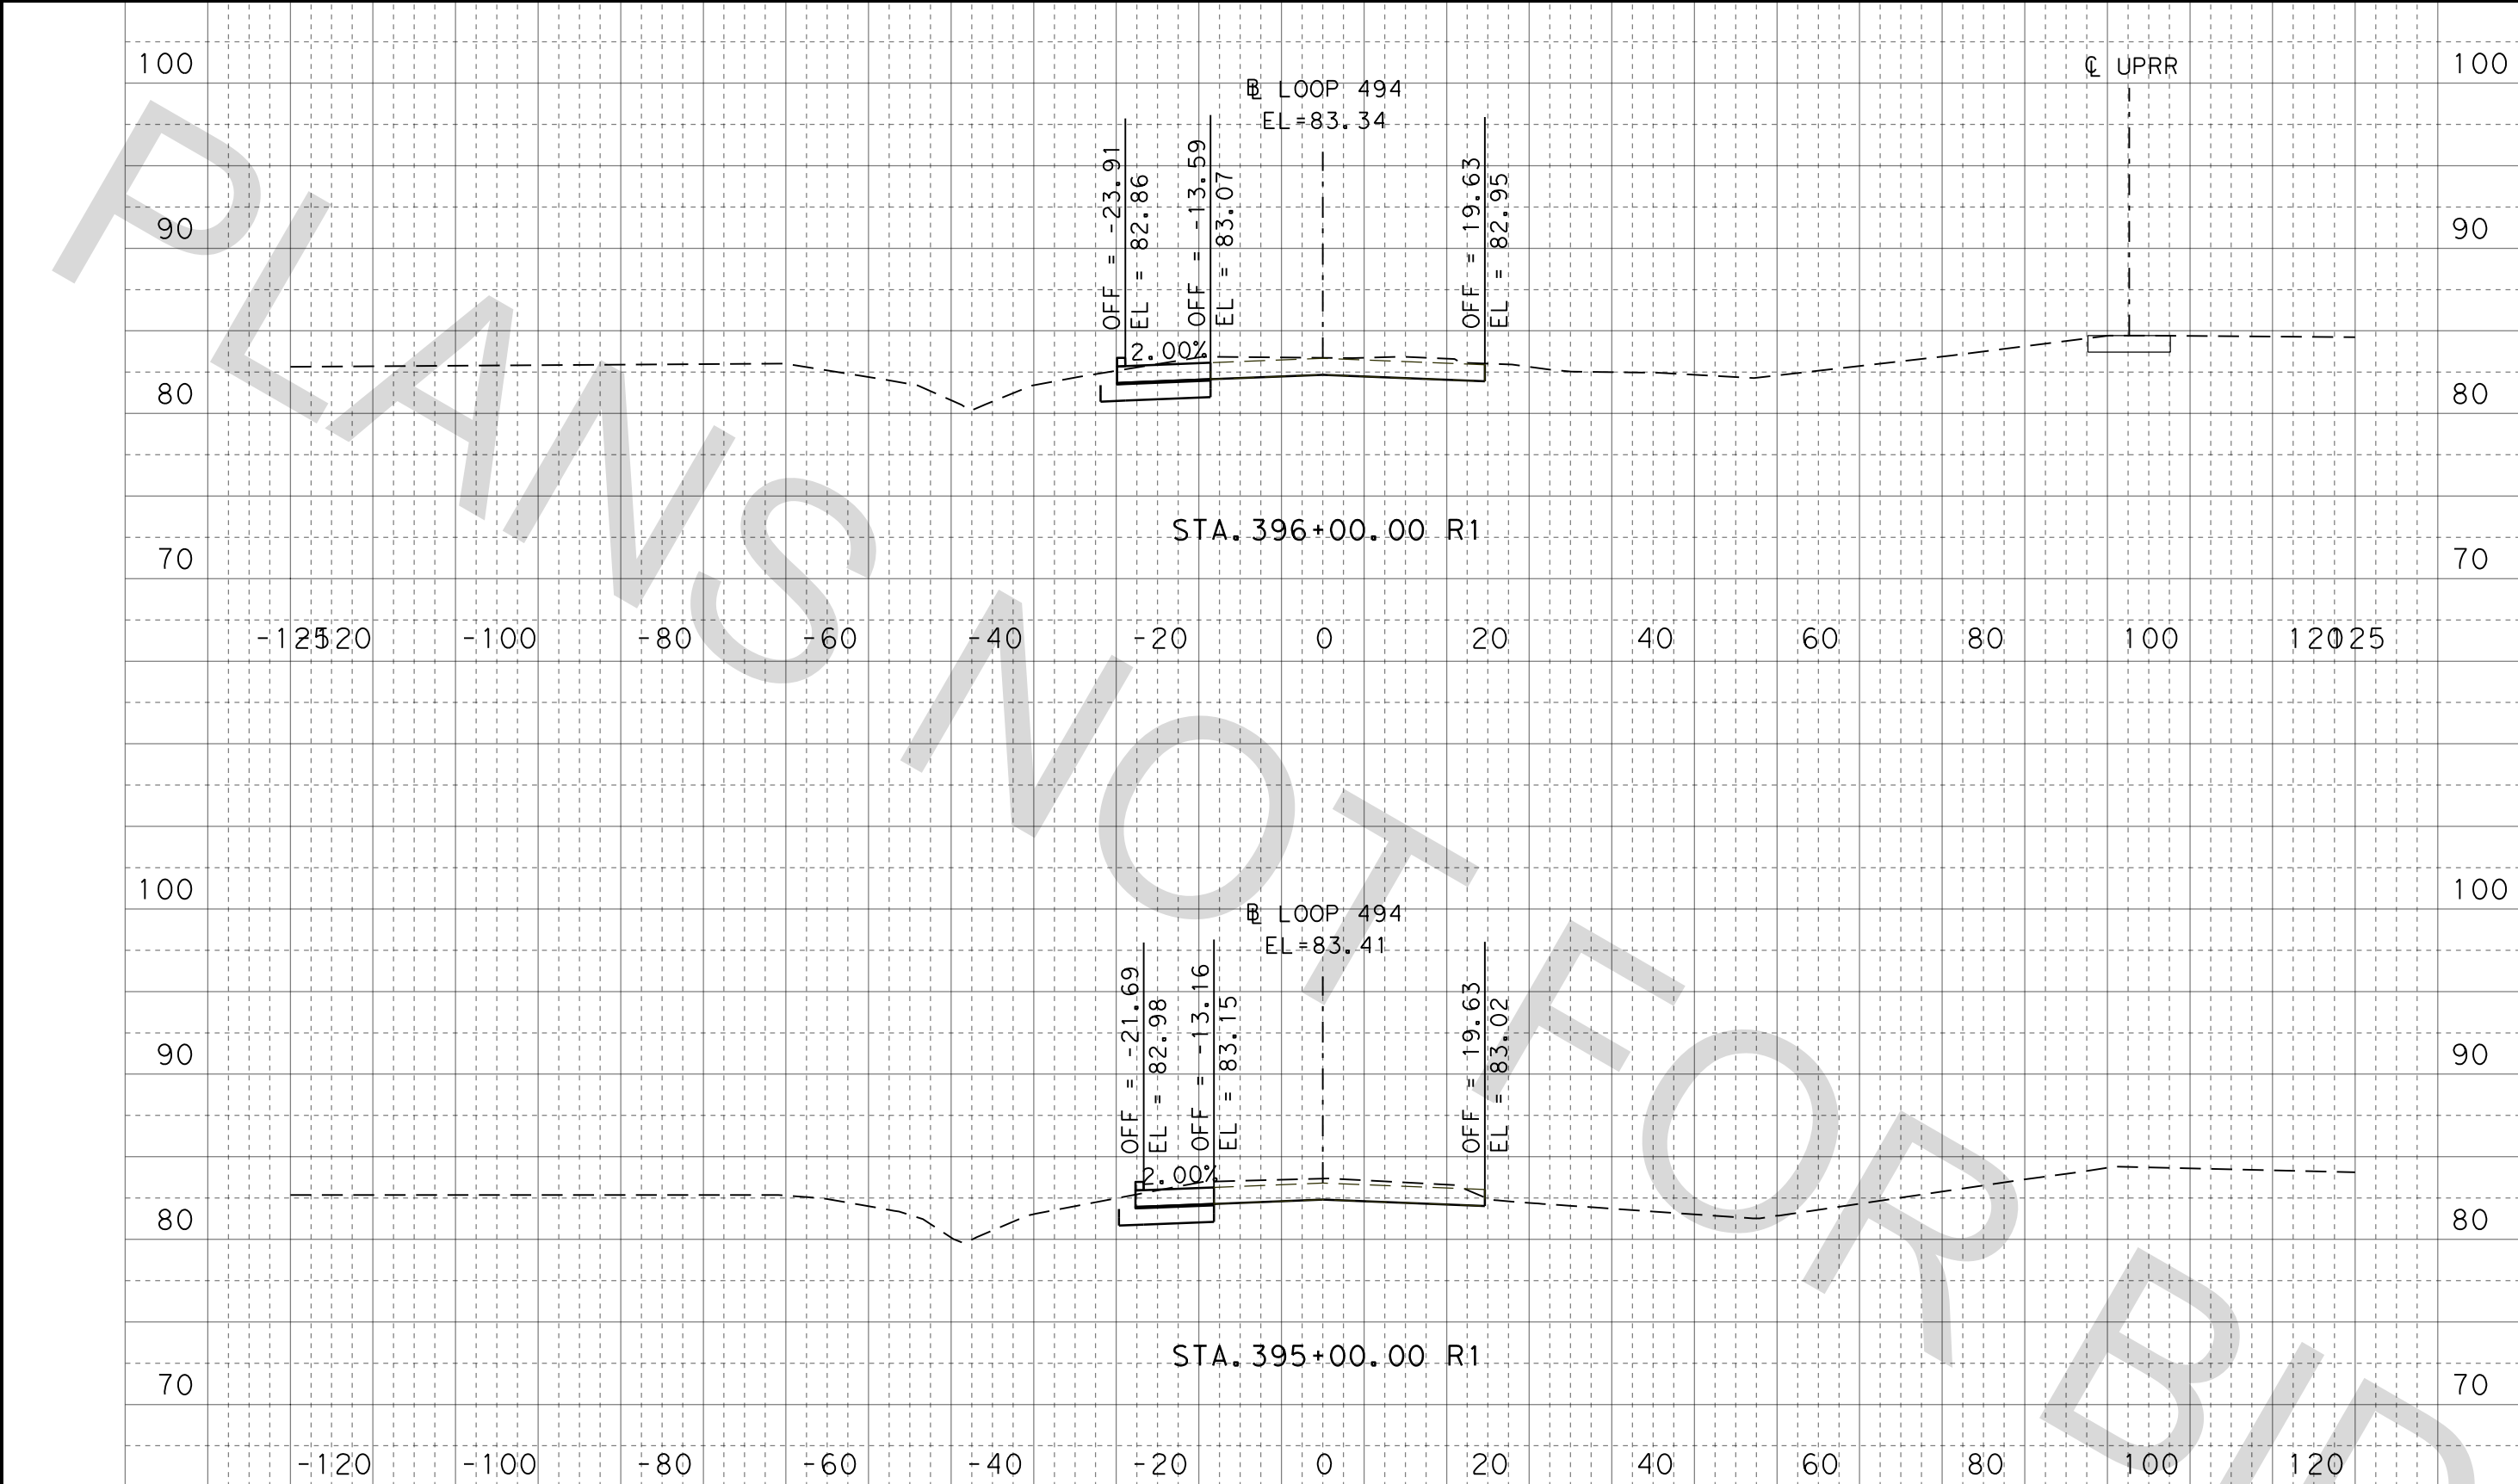

100% SUBMITTAL

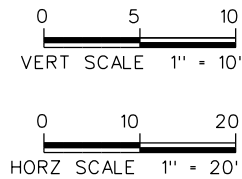

FOR INFORMATION ONLY
NOT FOR CONSTRUCTION



HNTB HNTB Corporation
The HNTB Companies
Engineers Architects Planners
TBPE Firm Registration No. 420

CONT	SECT	JOB	HIGHWAY
0912	37	232	NORTH PARK DRIVE
DIST	COUNTY		SHEET NO.
HOU	MONTGOMERY		54

LOOP 494
CROSS SECTIONS

DATE: 3/23/2021 3:59:18 PM
FILE: NP_XSEC_LOOP494.dgn

Dr: Ck: Dw: Ck:

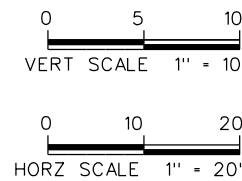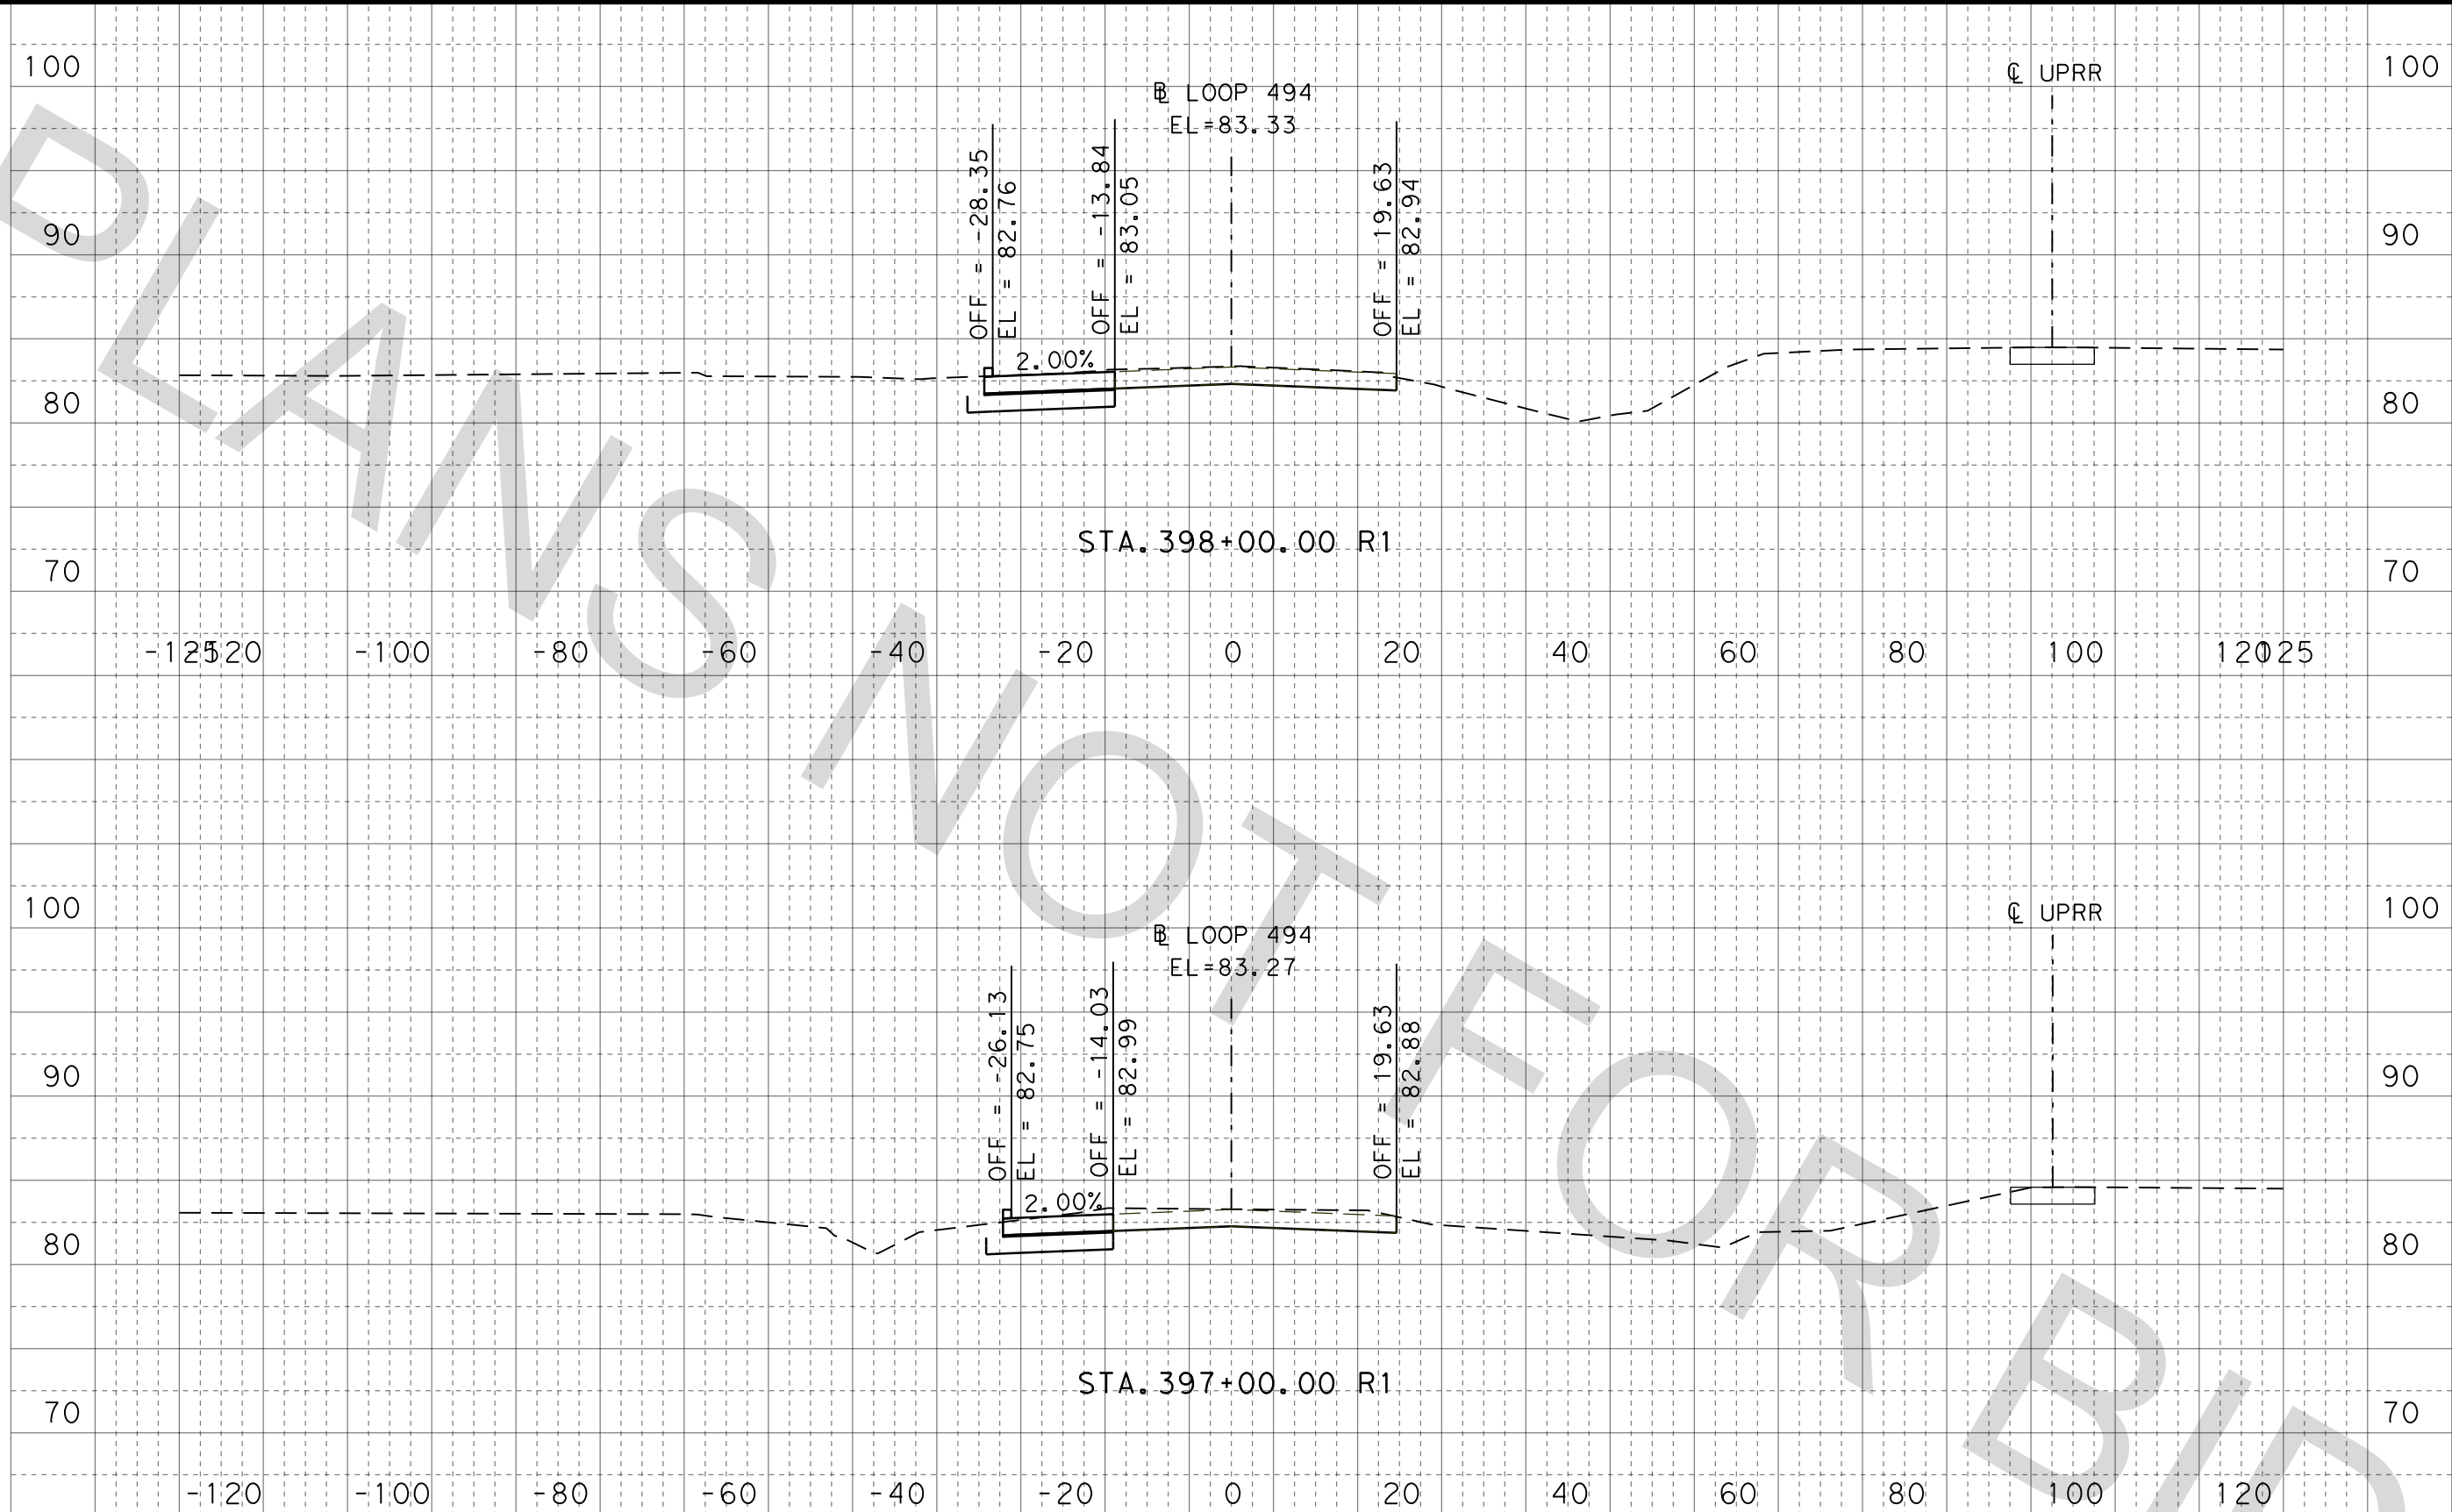

100% SUBMITTAL

FOR INFORMATION ONLY
NOT FOR CONSTRUCTION

HNTB HNTB Corporation
The HNTB Companies
Engineers Architects Planners
TBPE Firm Registration No. 420

CONT	SECT	JOB	HIGHWAY
0912	37	232	NORTH PARK DRIVE
DIST	COUNTY		SHEET NO.
HOU	MONTGOMERY		55

LOOP 494
CROSS SECTIONS

DATE: 3/23/2021 3:59:27 PM
FILE: NP_XSEC_LOOP494.dgn

Dr: Ck: Dw: Ck:

100% SUBMITTAL

0 5 10
VERT SCALE 1" = 10'

0 10 20
HORIZ SCALE 1" = 20'

FOR INFORMATION ONLY
NOT FOR CONSTRUCTION

CONT	SECT	JOB	HIGHWAY
0912	37	232	NORTH PARK DRIVE
DIST	COUNTY		SHEET NO.
HOU	MONTGOMERY		56

HNTB HNTB Corporation
The HNTB Companies
Engineers Architects Planners
TBPE Firm Registration No. 420

LOOP 494
CROSS SECTIONS

110

100

90

80

70

110

100

90

80

70

-120

-100

-80

-60

-40

-20

0

20

40

60

80

100

120

STA. 399+00.00 R1

OFF = -30.57
EL = 82.42

OFF = -13.55
EL = 82.77

LOOP 494
EL = 83.03

OFF = 18.08
EL = 82.67
OFF = 24.06
EL = 82.55


UPRR

EX UPRR ROW

EX ROW

DATE: 3/23/2021 3:59:43 PM
FILE: NP_XSEC_LOOP494.dgn

Dr: Ck: Dw: Ck: Dw: Ck:

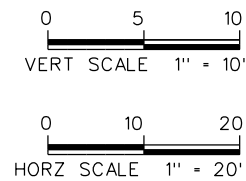

FOR INFORMATION ONLY
NOT FOR CONSTRUCTION

HNTB HNTB Corporation
The HNTB Companies
Engineers Architects Planners
TBPE Firm Registration No. 420


100% SUBMITTAL

CONT	SECT	JOB	HIGHWAY
0912	37	232	NORTH PARK DRIVE
DIST	COUNTY		SHEET NO.
HOU	MONTGOMERY		57

LOOP 494
CROSS SECTIONS

DATE: 3/23/2021 4:01:21 PM
FILE: NP_XSEC_LOOP494.dgn

100% SUBMITTAL

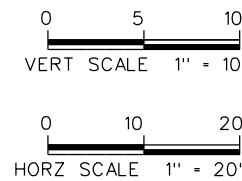

FOR INFORMATION ONLY
NOT FOR CONSTRUCTION

HNTB HNTB Corporation
The HNTB Companies
Engineers Architects Planners
TBPE Firm Registration No. 420

CONT	SECT	JOB	HIGHWAY
0912	37	232	NORTH PARK DRIVE
DIST	COUNTY		SHEET NO.
HOU	MONTGOMERY		58

LOOP 494
CROSS SECTIONS

110

100

90

80

70

110

100

90

80

70

-120

-100

-80

-60

-40

-20

0

20

40

60

80

100

120

STA. 401+00.00 R1

B LOOP 494
EL = 81.42

OFF = -32.23
EL = 80.78

OFF = -6.21
EL = 81.80

OFF = 6.00
EL = 81.30


OFF = 32.00
EL = 80.78

C UPRR

DATE: 3/23/2021 4:01:41 PM
FILE: NP_XSEC_LOOP494.dgn

Dr: Ck: Dw: Ck:

100% SUBMITTAL

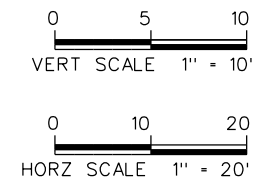


FOR INFORMATION ONLY
NOT FOR CONSTRUCTION

CONT	SECT	JOB	HIGHWAY
0912	37	232	NORTH PARK DRIVE
DIST	COUNTY		SHEET NO.
HOU	MONTGOMERY		59

HNTB HNTB Corporation
The HNTB Companies
Engineers Architects Planners
TBPE Firm Registration No. 420


LOOP 494
CROSS SECTIONS

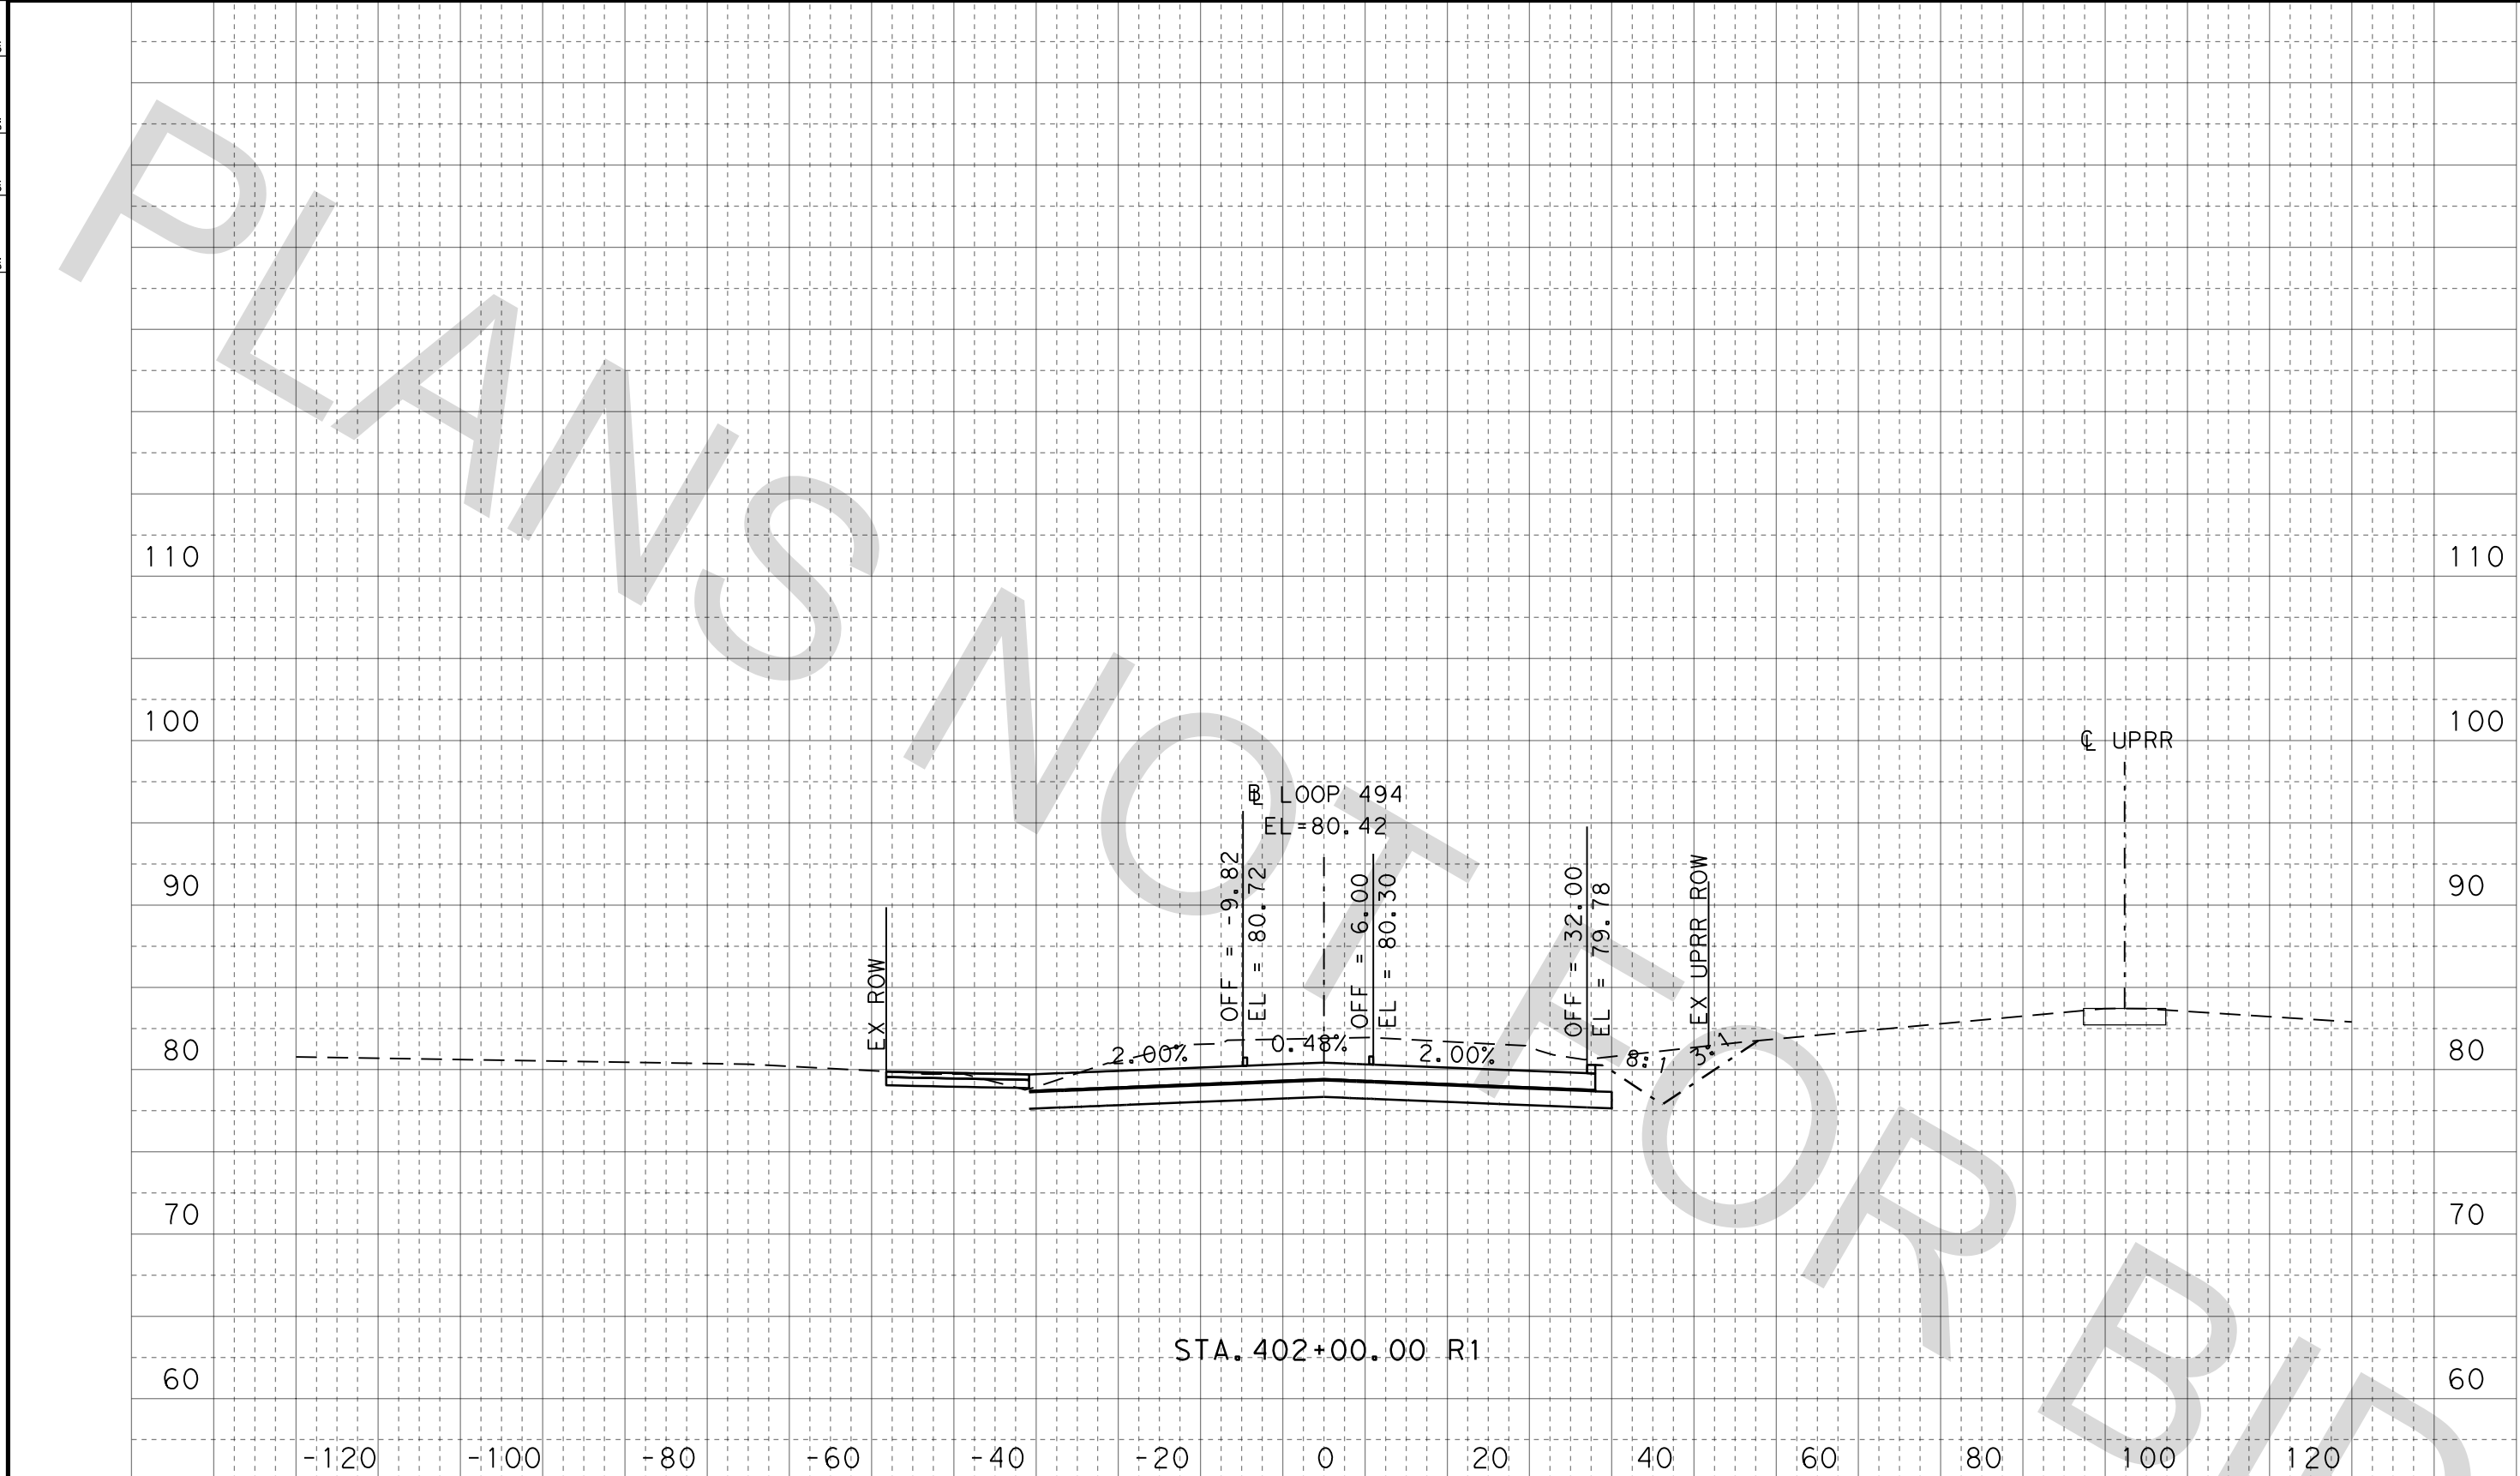

DATE: 3/23/2021 4:01:56 PM
FILE: NP_XSEC_LOOP494.dgn

Dw: Ck: Dk: Ck:

100% SUBMITTAL

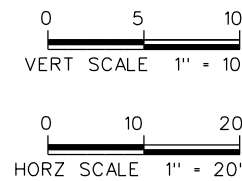


FOR INFORMATION ONLY
NOT FOR CONSTRUCTION

HNTB HNTB Corporation
The HNTB Companies
Engineers Architects Planners
TBPE Firm Registration No. 420

CONT	SECT	JOB	HIGHWAY
0912	37	232	NORTH PARK DRIVE
DIST	COUNTY		SHEET NO.
HOU	MONTGOMERY		60

LOOP 494
CROSS SECTIONS

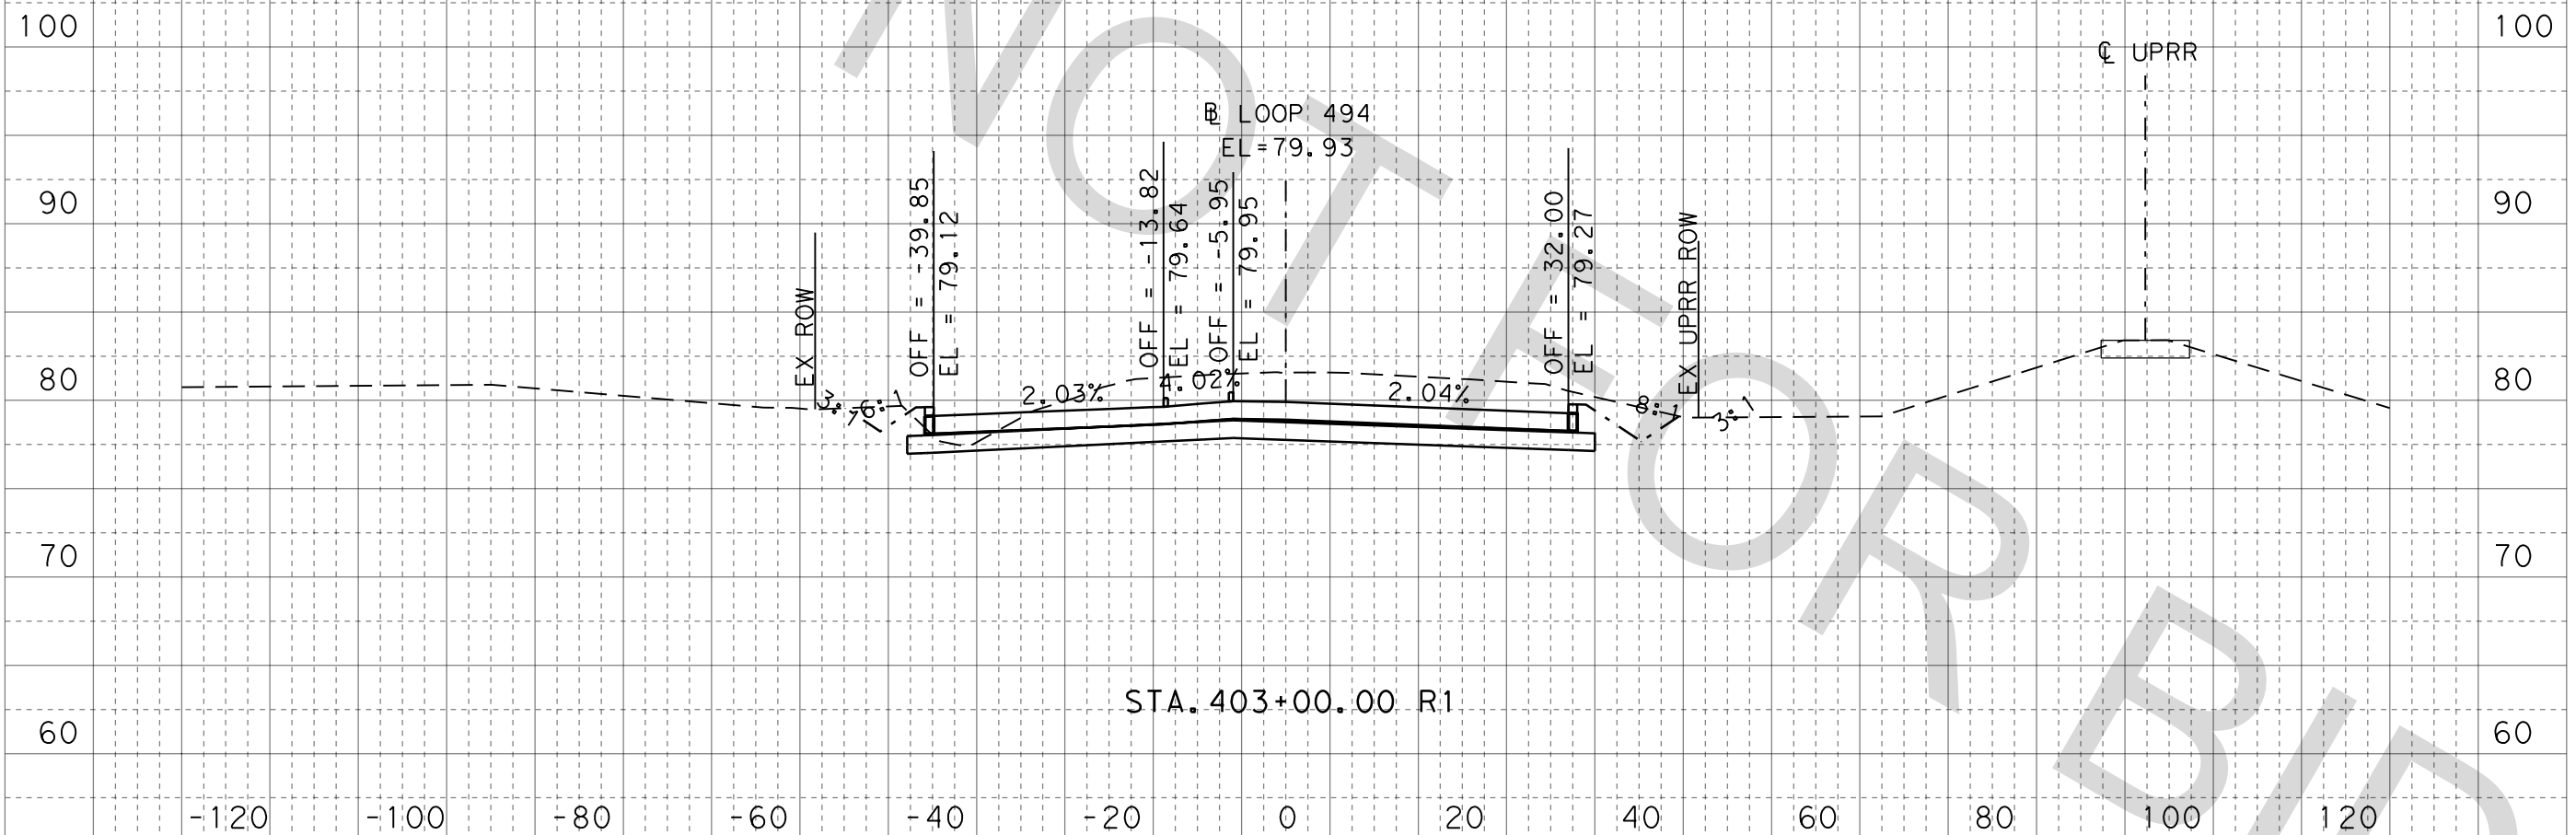

DATE: 3/23/2021 4:02:06 PM
FILE: NP_XSEC_LOOP494.dgn

Dw: Ck: Dk: Ck:

100% SUBMITTAL

0510

VERT SCALE 1" = 10'

01020

HORZ SCALE 1" = 20'


FOR INFORMATION ONLY
NOT FOR CONSTRUCTION

CONT	SECT	JOB	HIGHWAY
0912	37	232	NORTH PARK DRIVE
DIST	COUNTY		SHEET NO.
HOU	MONTGOMERY		61

HNTB

HNTB Corporation
The HNTB Companies
Engineers Architects Planners
TBPE Firm Registration No. 420


LOOP 494
CROSS SECTIONS

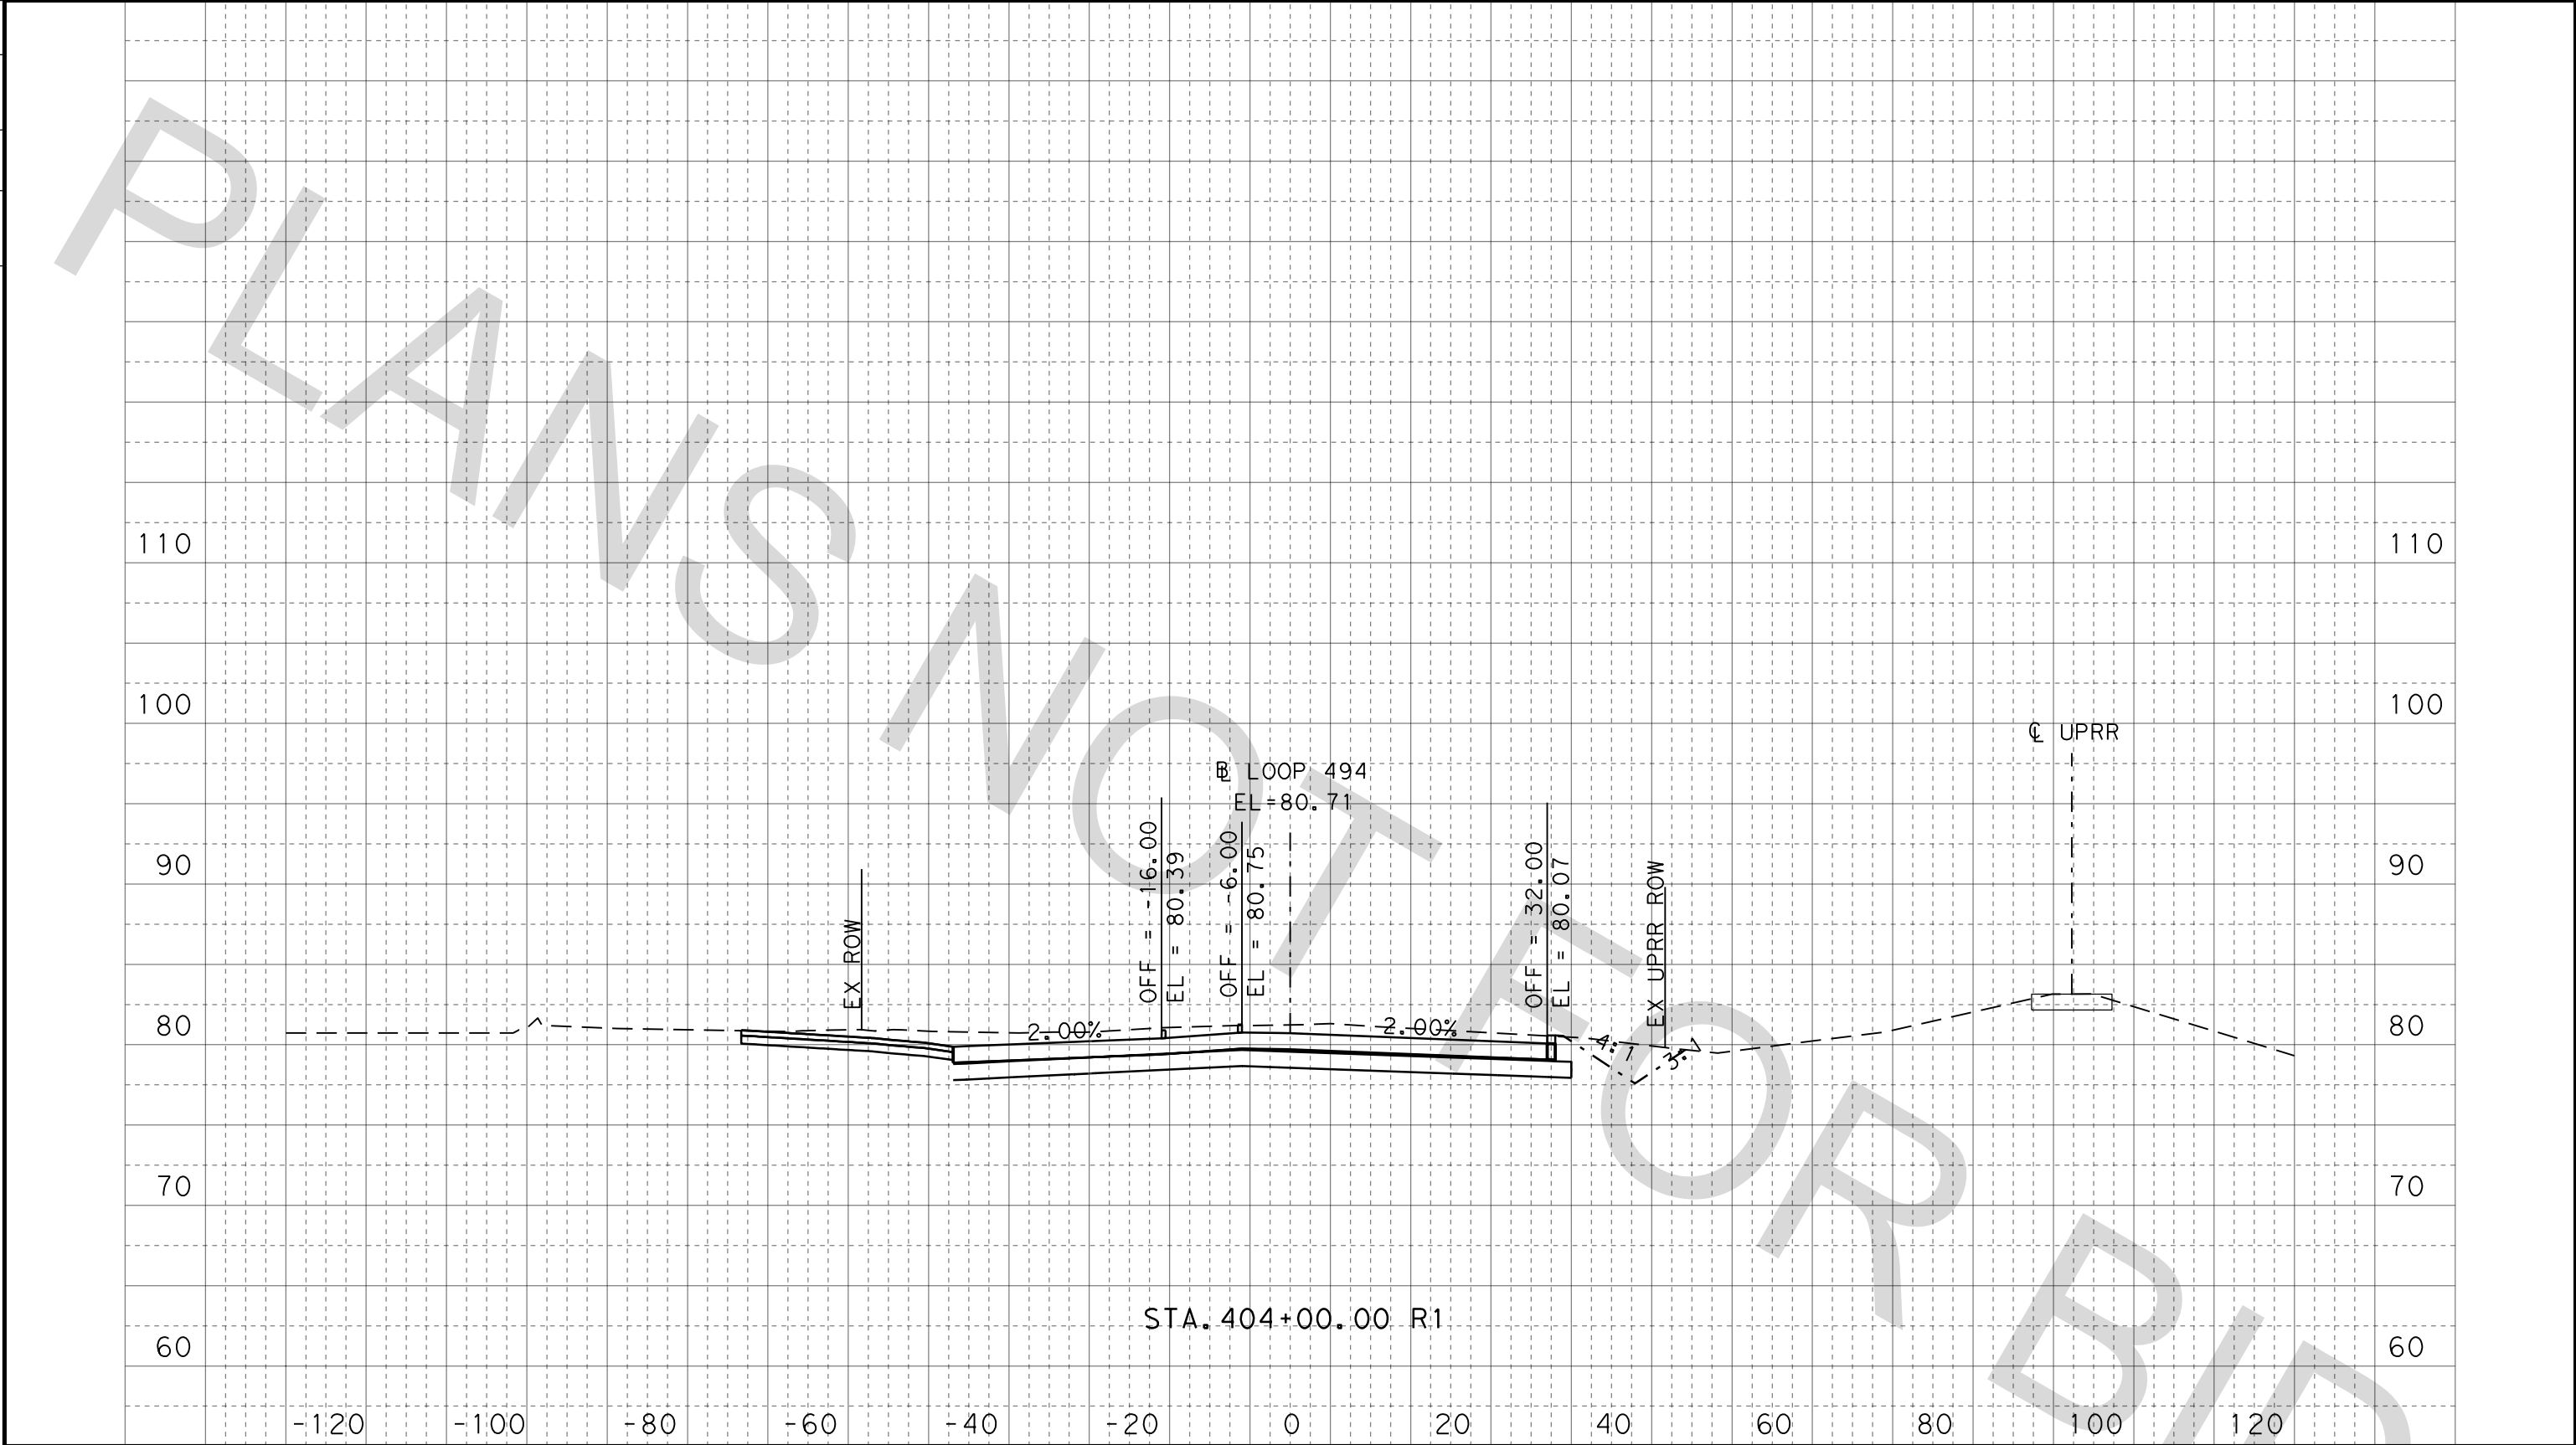

DATE: 3/23/2021 4:02:17 PM
FILE: NP_XSEC_LOOP494.dgn

Dr: Ck: Dw: Ck:

100% SUBMITTAL

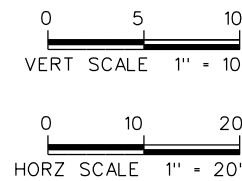

FOR INFORMATION ONLY
NOT FOR CONSTRUCTION

HNTB HNTB Corporation
The HNTB Companies
Engineers Architects Planners
TBPE Firm Registration No. 420

CONT	SECT	JOB	HIGHWAY
0912	37	232	NORTH PARK DRIVE
DIST	COUNTY		SHEET NO.
HOU	MONTGOMERY		62

LOOP 494
CROSS SECTIONS

110

100

90

80

70

60

110

100

90

80

70

60

-120

-100

-80

-60

-40

-20

0

20

40

60

80

100

120

STA. 405+00.00 R1

B LOOP 494
EL = 81.82

OFF = -44.59
EL = 80.74

OFF = -16.00
EL = 81.44

OFF = -6.00
EL = 81.67

OFF = 32.00
EL = 81.18

Q UPRR

PROP ROW

EX ROW


EX UPRR ROW

2.42%


2.00%

DATE: 3/23/2021 4:02:33 PM
FILE: NP_XSEC_LOOP494.dgn

Dr: Ck: Dw: Ck: Dw: Ck:

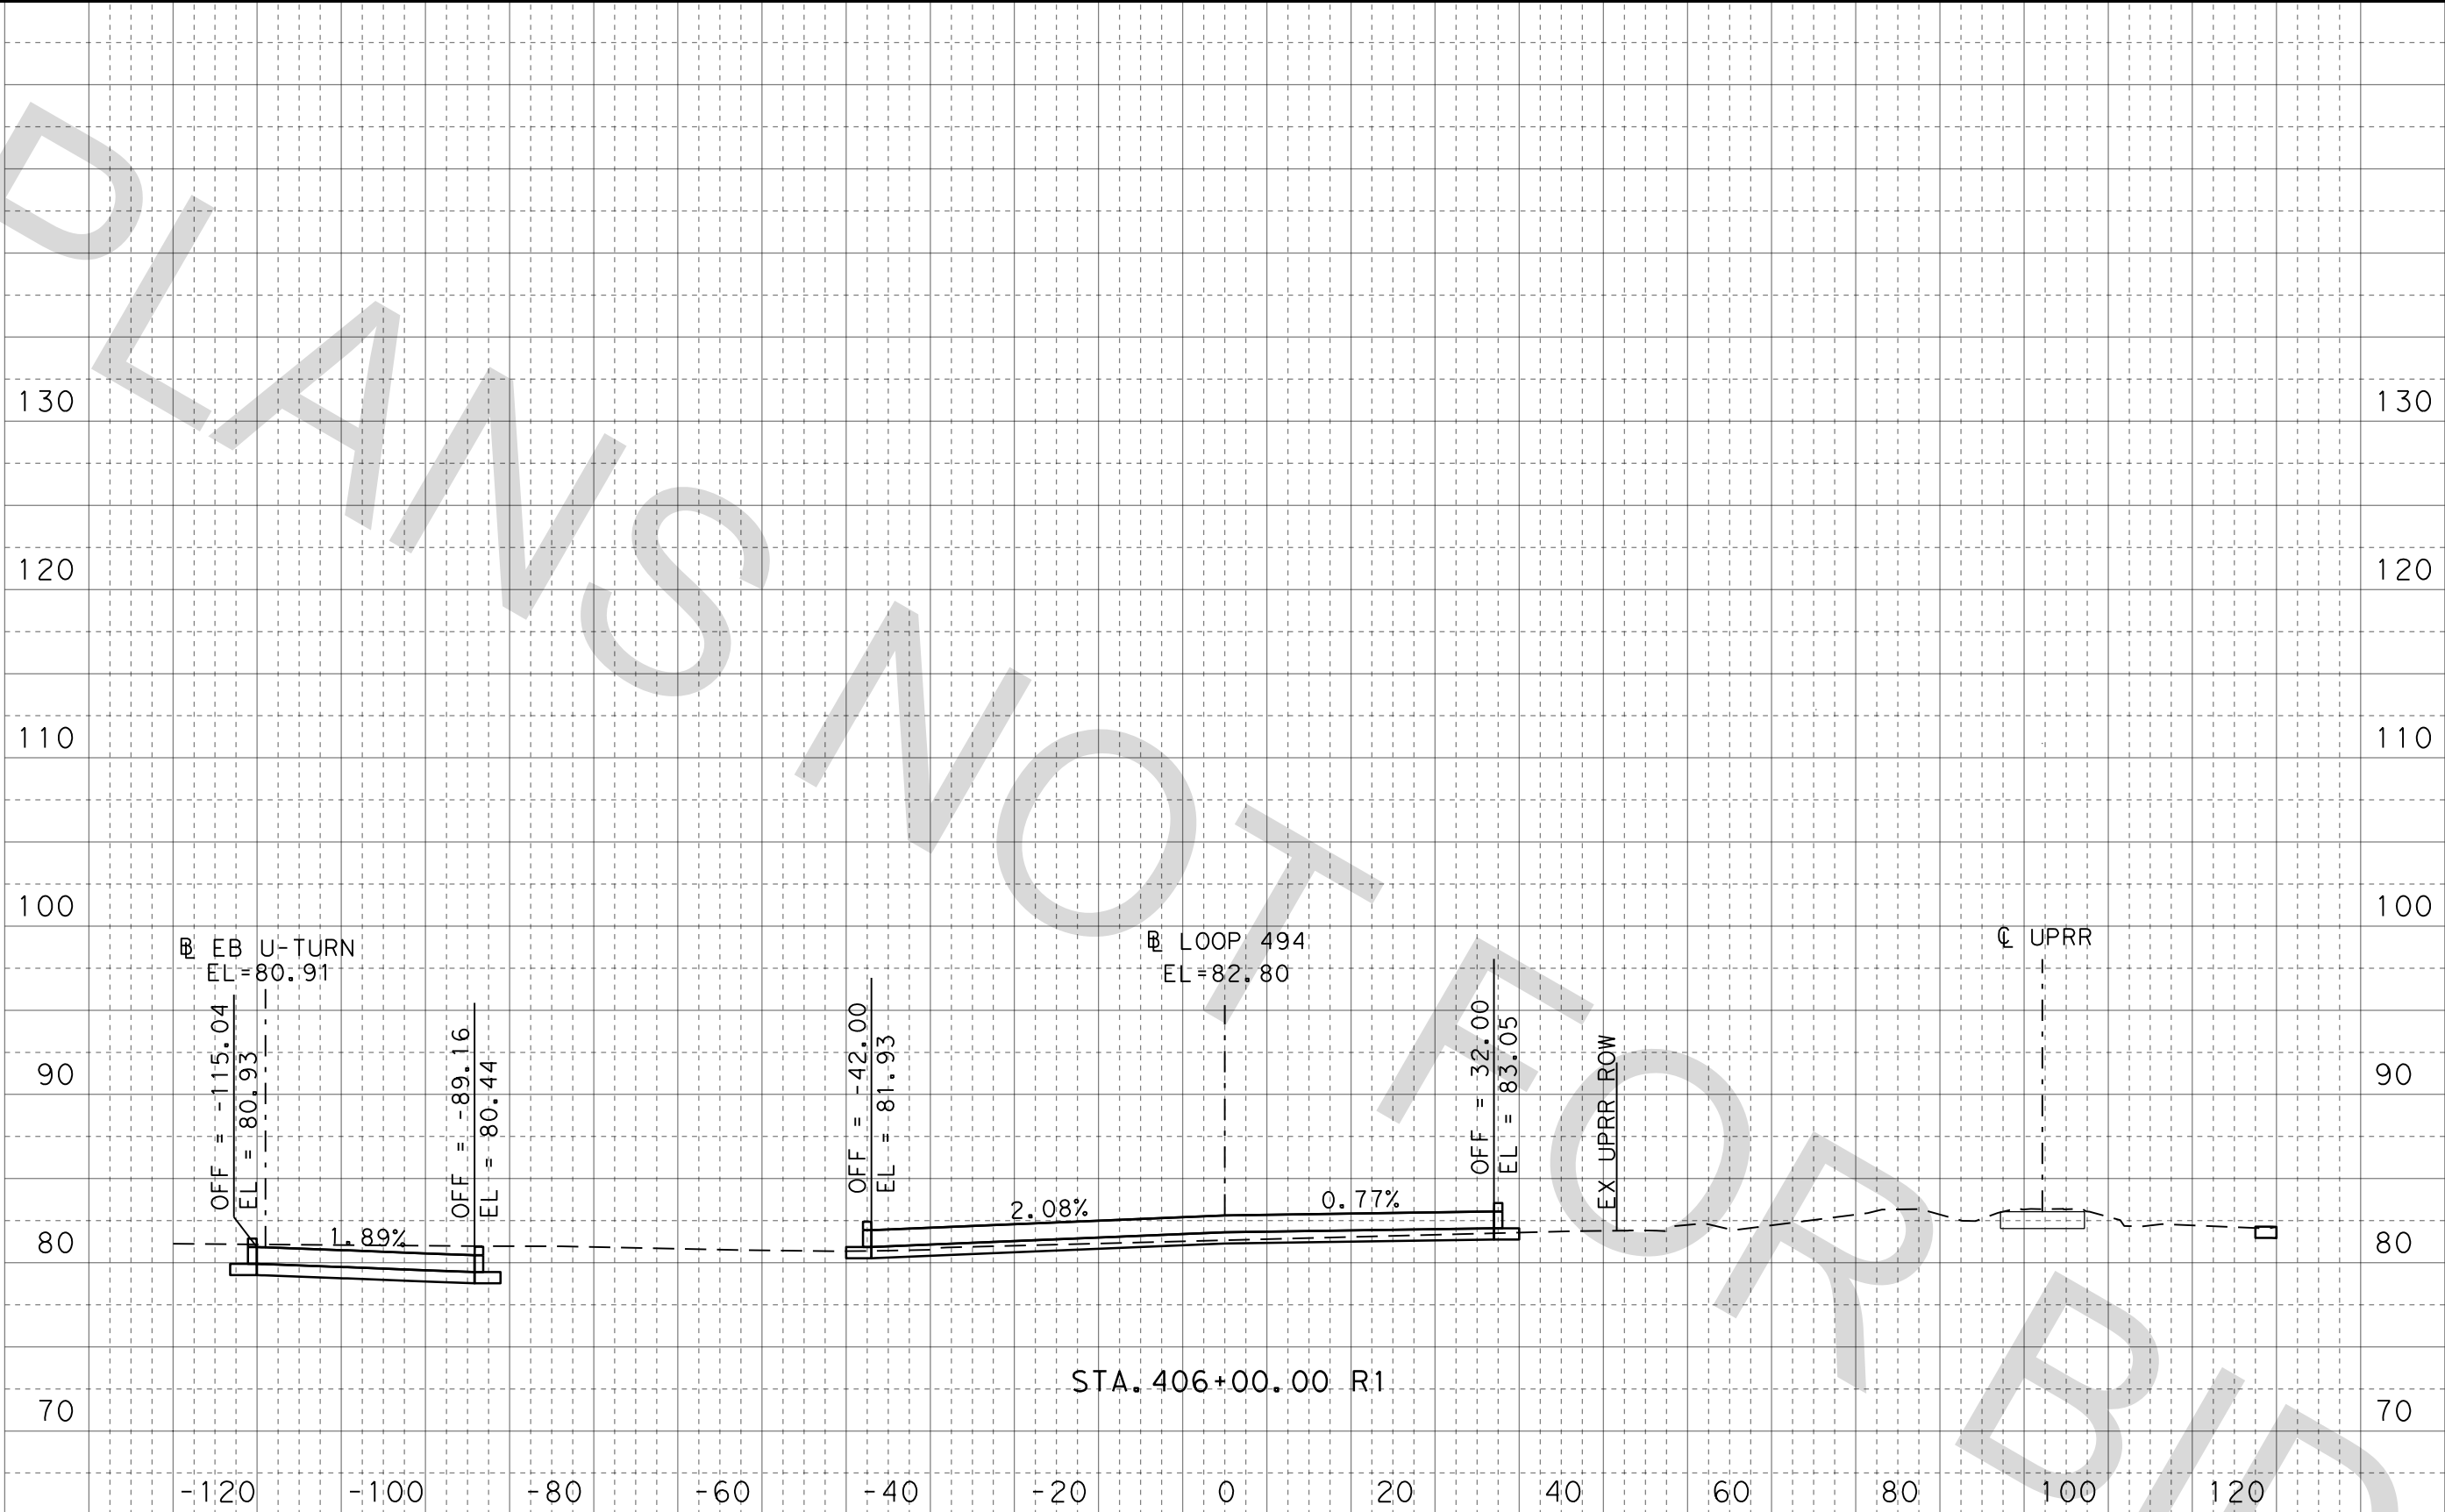

100% SUBMITTAL

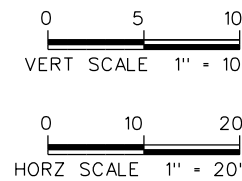

FOR INFORMATION ONLY
NOT FOR CONSTRUCTION


HNTB HNTB Corporation
The HNTB Companies
Engineers Architects Planners
TBPE Firm Registration No. 420

CONT	SECT	JOB	HIGHWAY
0912	37	232	NORTH PARK DRIVE
DIST	COUNTY		SHEET NO.
HOU	MONTGOMERY		63

LOOP 494
CROSS SECTIONS

DATE: 3/23/2021 4:02:42 PM
FILE: NP_XSEC_LOOP494.dgn

Ck:
Dw:
Ck:
Dw:

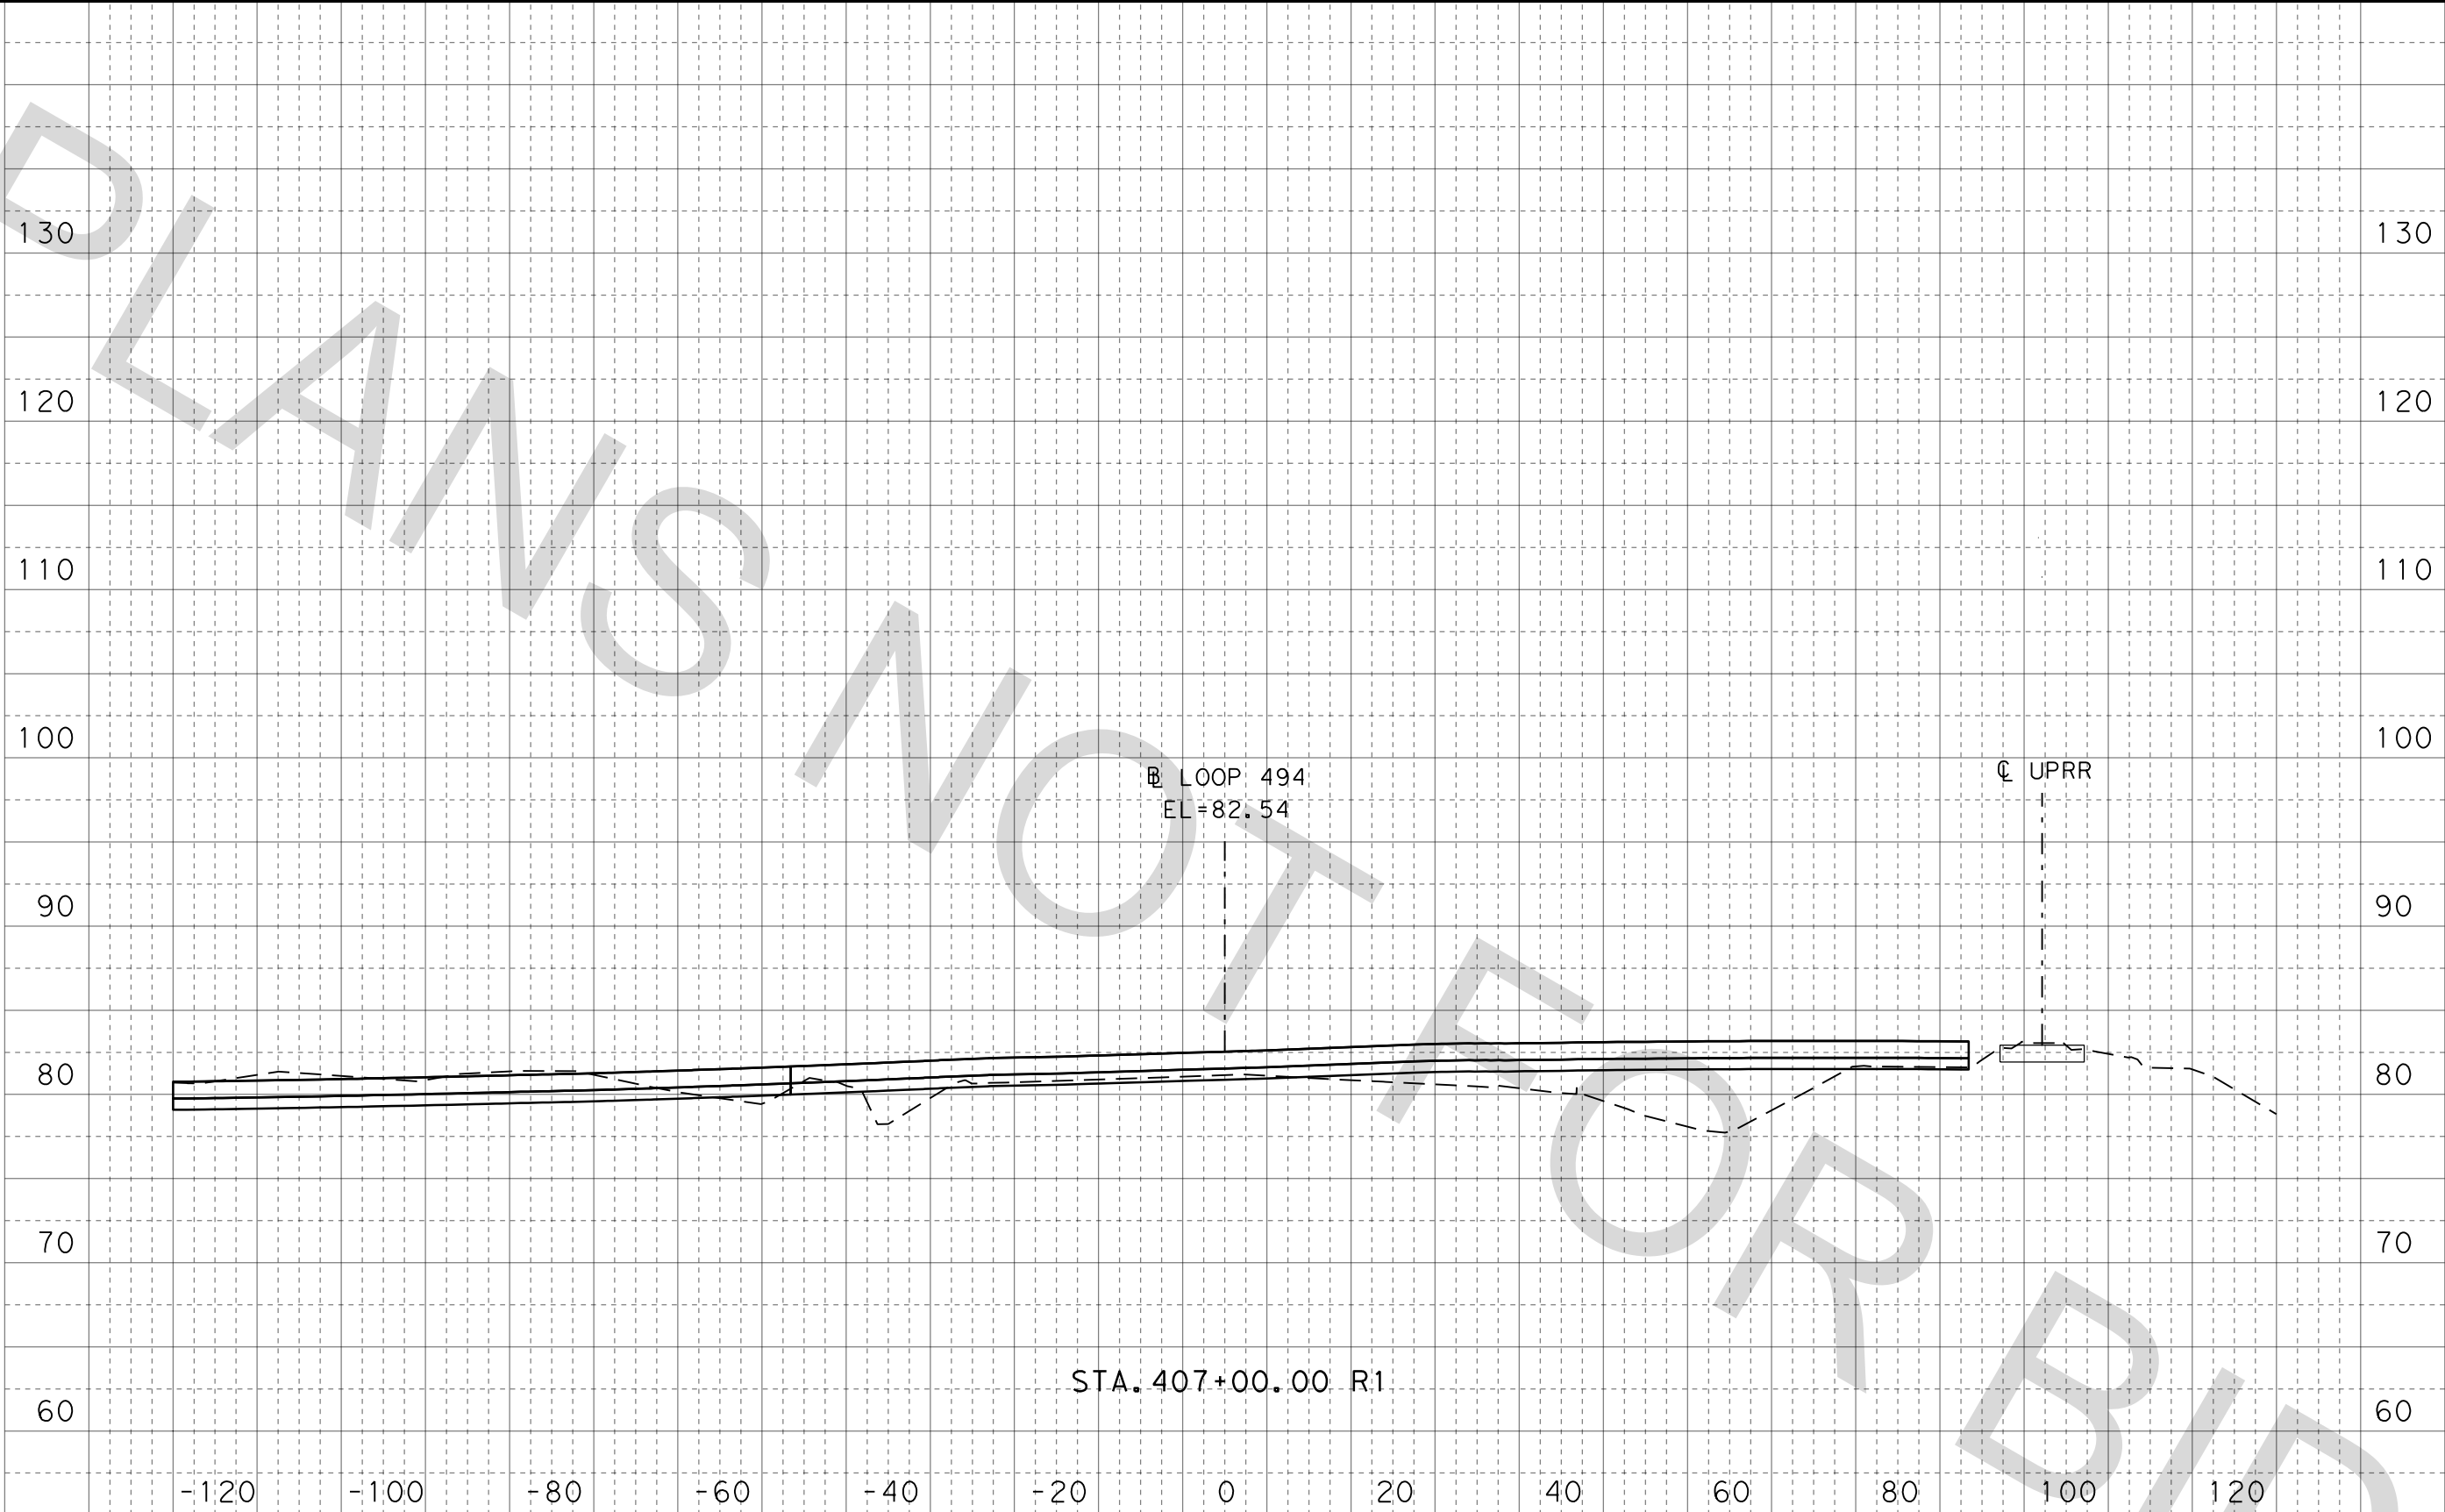

100% SUBMITTAL

0 5 10
VERT SCALE 1" = 10'

0 10 20
HORIZ SCALE 1" = 20'

FOR INFORMATION ONLY
NOT FOR CONSTRUCTION


HNTB HNTB Corporation
The HNTB Companies
Engineers Architects Planners
TBPE Firm Registration No. 420

CONT	SECT	JOB	HIGHWAY
0912	37	232	NORTH PARK DRIVE
DIST	COUNTY		SHEET NO.
HOU	MONTGOMERY		64


LOOP 494
CROSS SECTIONS

DATE: 3/24/2021 9:48:13 AM
FILE: NP_XSEC_LOOP494.dgn

Dr: Ck: Dw: Ck:

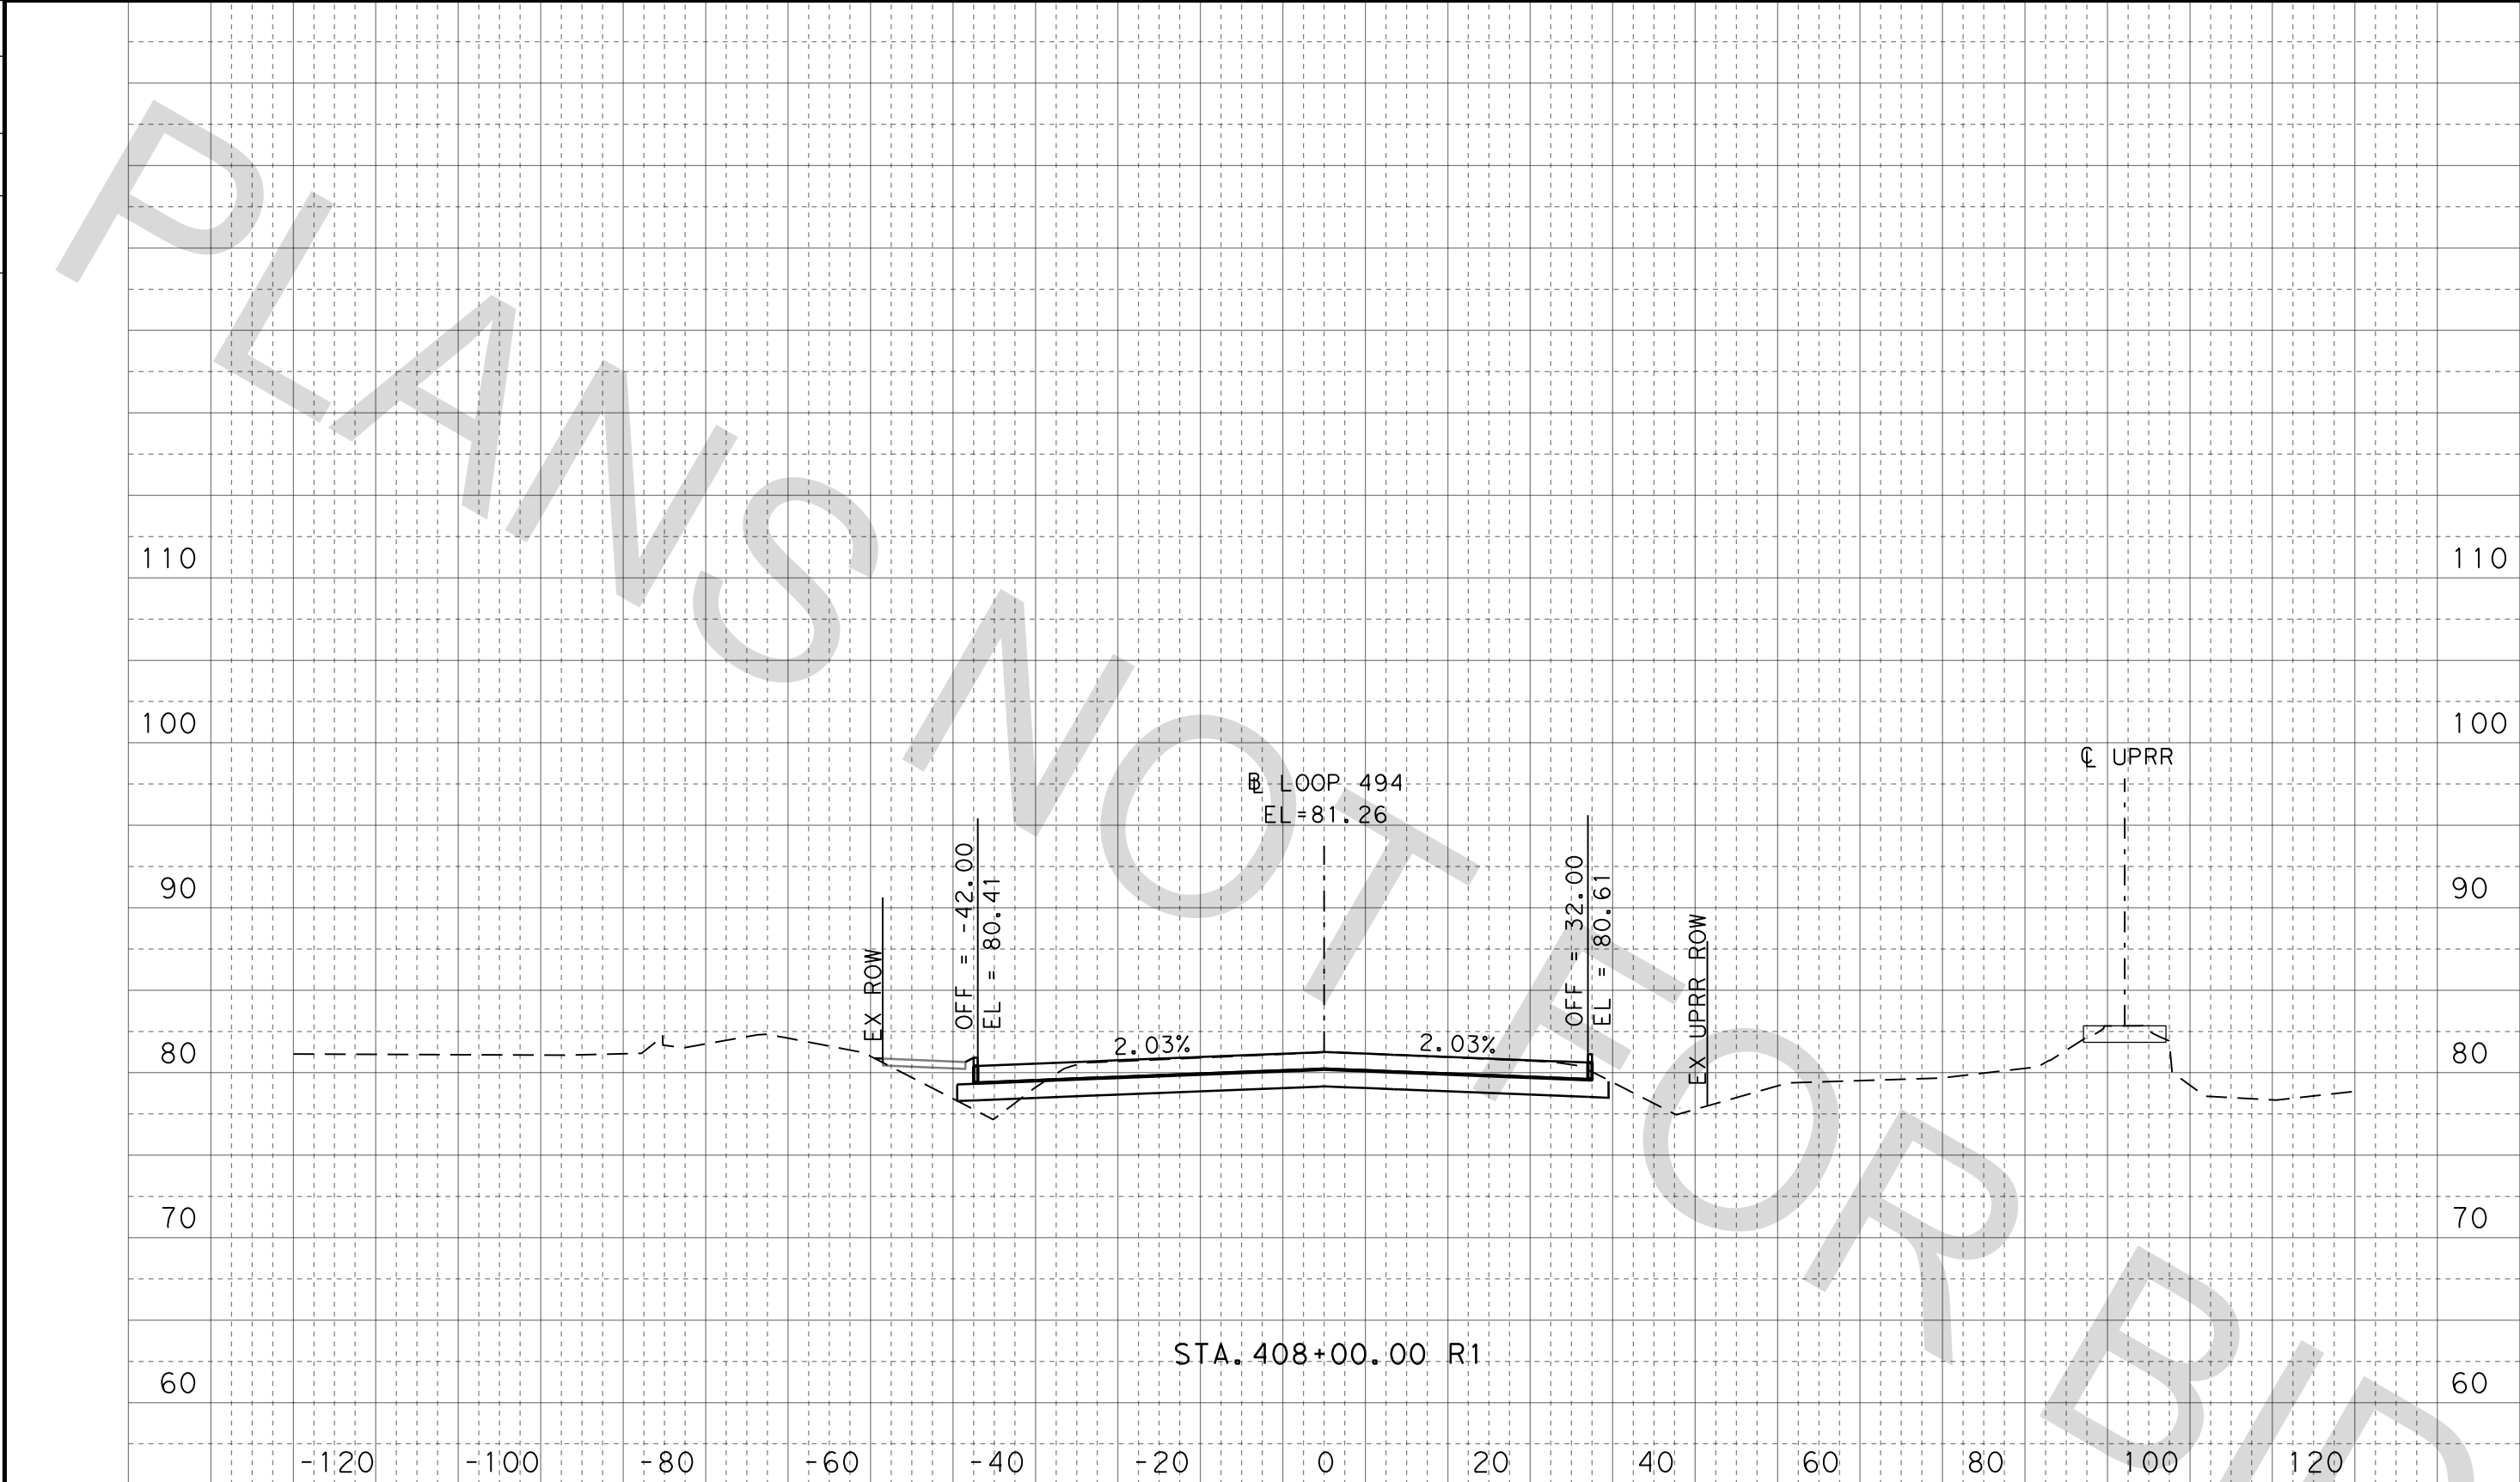

STA. 408+00.00 R1

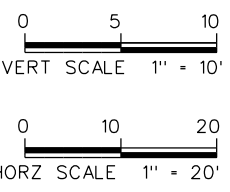

FOR INFORMATION ONLY
NOT FOR CONSTRUCTION

HNTB HNTB Corporation
The HNTB Companies
Engineers Architects Planners
TBPE Firm Registration No. 420

100% SUBMITTAL

CONT	SECT	JOB	HIGHWAY
0912	37	232	NORTH PARK DRIVE
DIST	COUNTY		SHEET NO.
HOU	MONTGOMERY		65

LOOP 494
CROSS SECTIONS

DATE: 3/23/2021 4:03:12 PM
FILE: NP_XSEC_LOOP494.dgn

Dw: Ck: Ck: Dw: Ck: Dw: Ck:

100% SUBMITTAL

0510

VERT SCALE 1" = 10'

01020

HORZ SCALE 1" = 20'


FOR INFORMATION ONLY
NOT FOR CONSTRUCTION

CONT	SECT	JOB	HIGHWAY
0912	37	232	NORTH PARK DRIVE
DIST	COUNTY		SHEET NO.
HOU	MONTGOMERY		66

HNTB

HNTB Corporation
The HNTB Companies
Engineers Architects Planners
TBPE Firm Registration No. 420


LOOP 494
CROSS SECTIONS

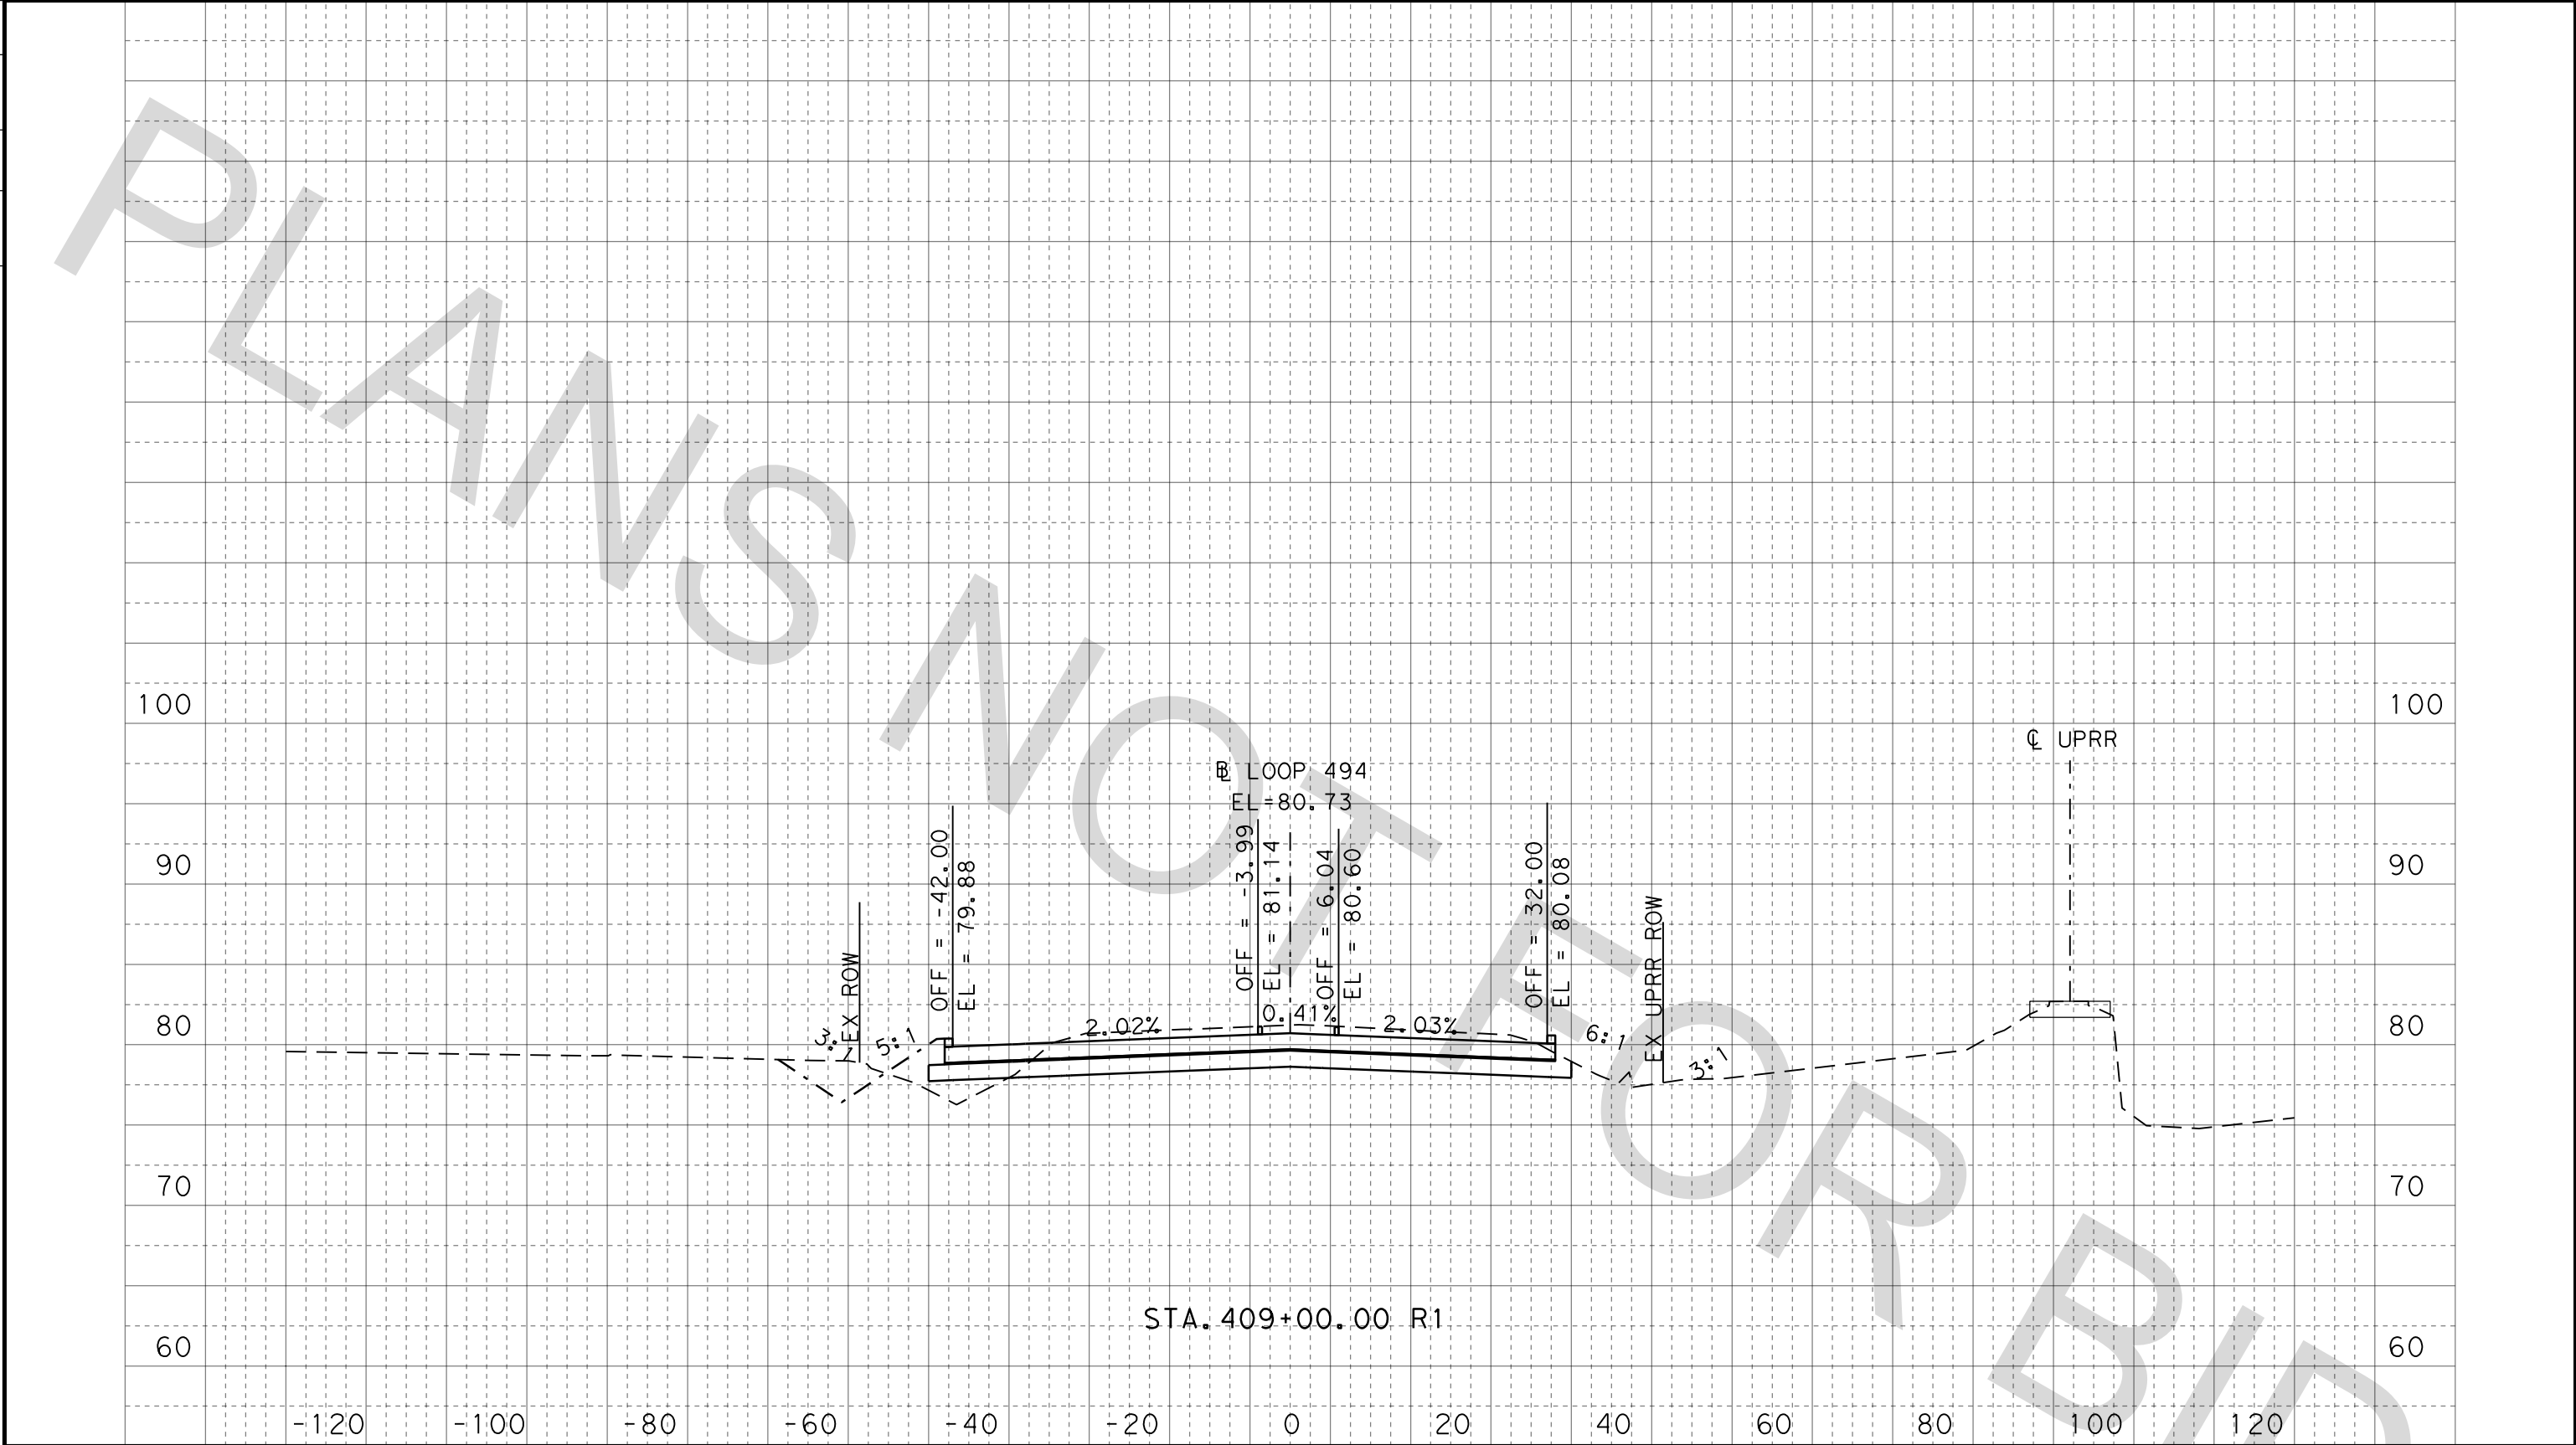

DATE: 3/23/2021 4:03:20 PM
FILE: NP_XSEC_LOOP494.dgn

Dw: Ck: Ck: Ck:

100% SUBMITTAL

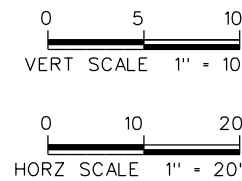


FOR INFORMATION ONLY
NOT FOR CONSTRUCTION

HNTB HNTB Corporation
The HNTB Companies
Engineers Architects Planners
TBPE Firm Registration No. 420


CONT	SECT	JOB	HIGHWAY
0912	37	232	NORTH PARK DRIVE
DIST	COUNTY		SHEET NO.
HOU	MONTGOMERY		67

LOOP 494
CROSS SECTIONS

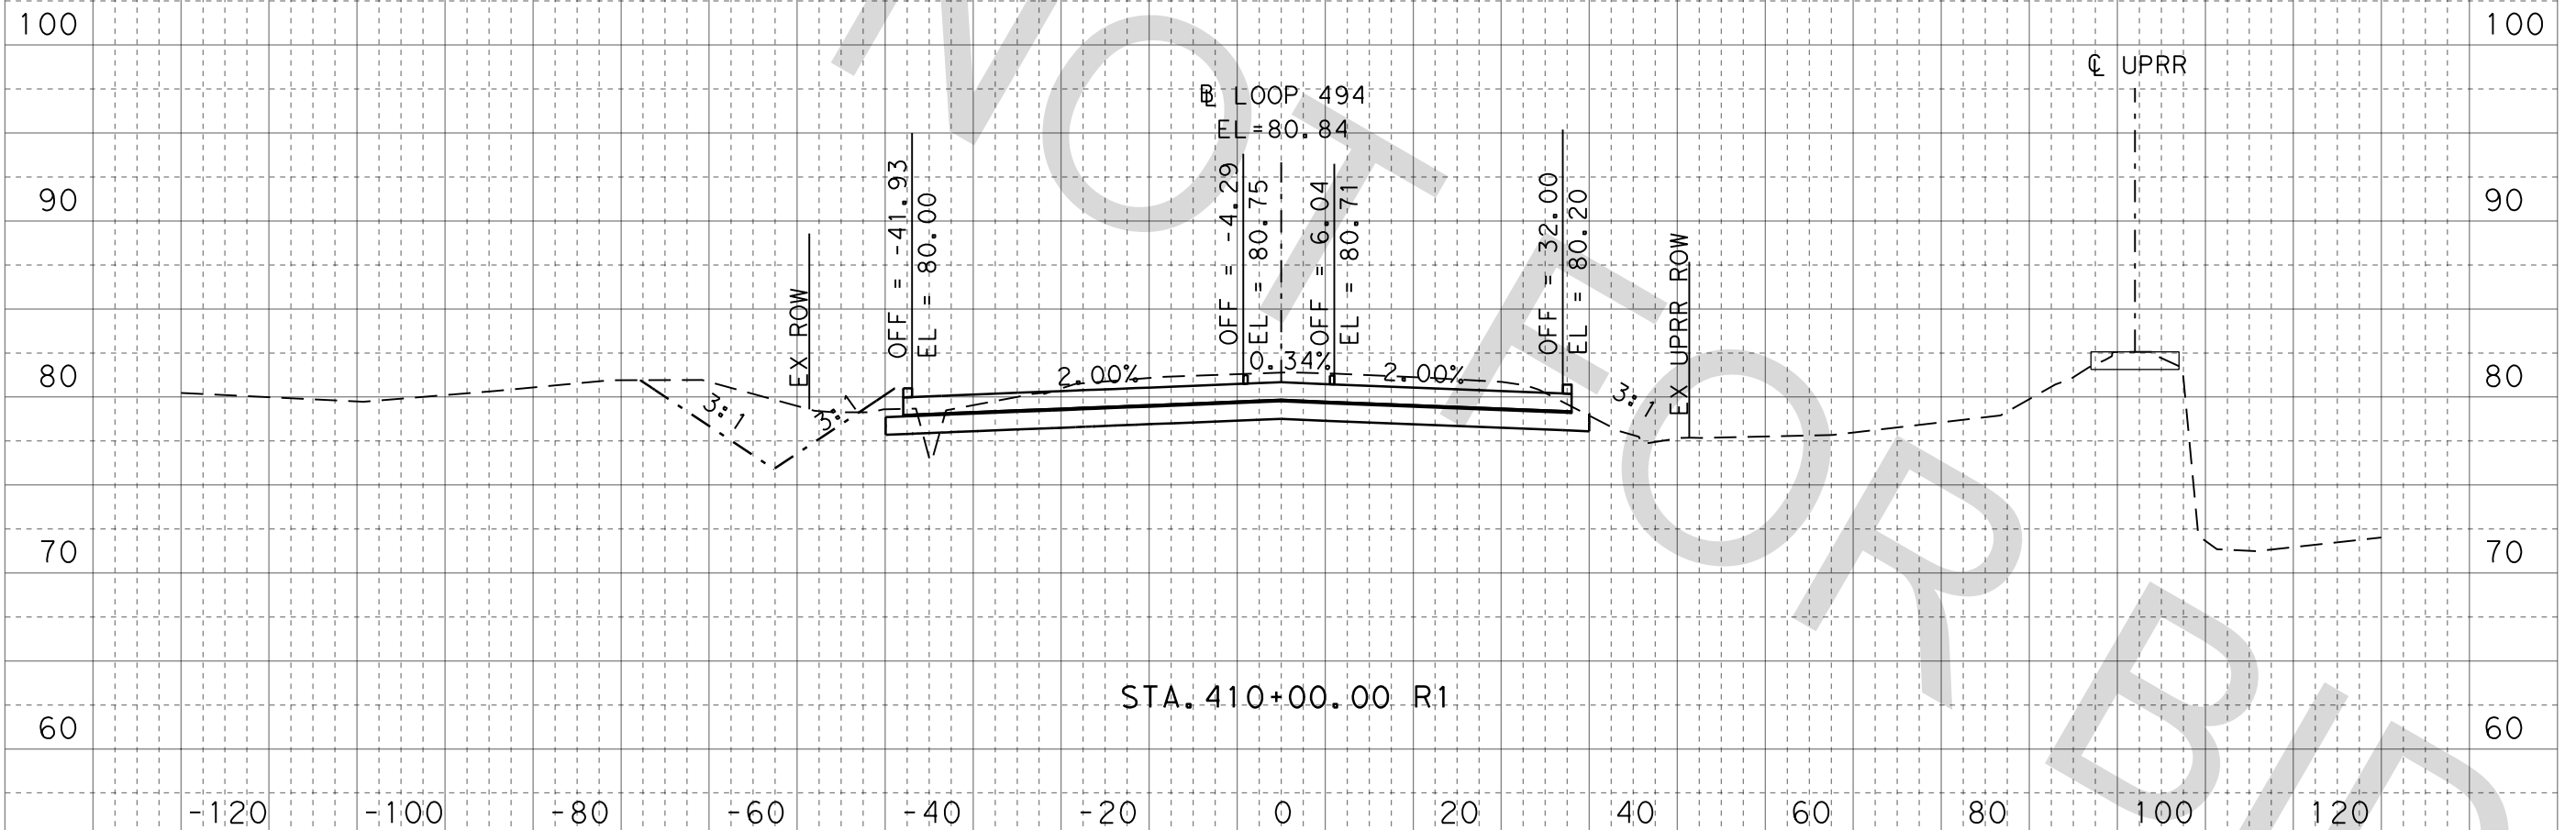


DATE: 3/23/2021 4:03:29 PM
FILE: NP_XSEC_LOOP494.dgn

DW: Ck: Ck: Ck:

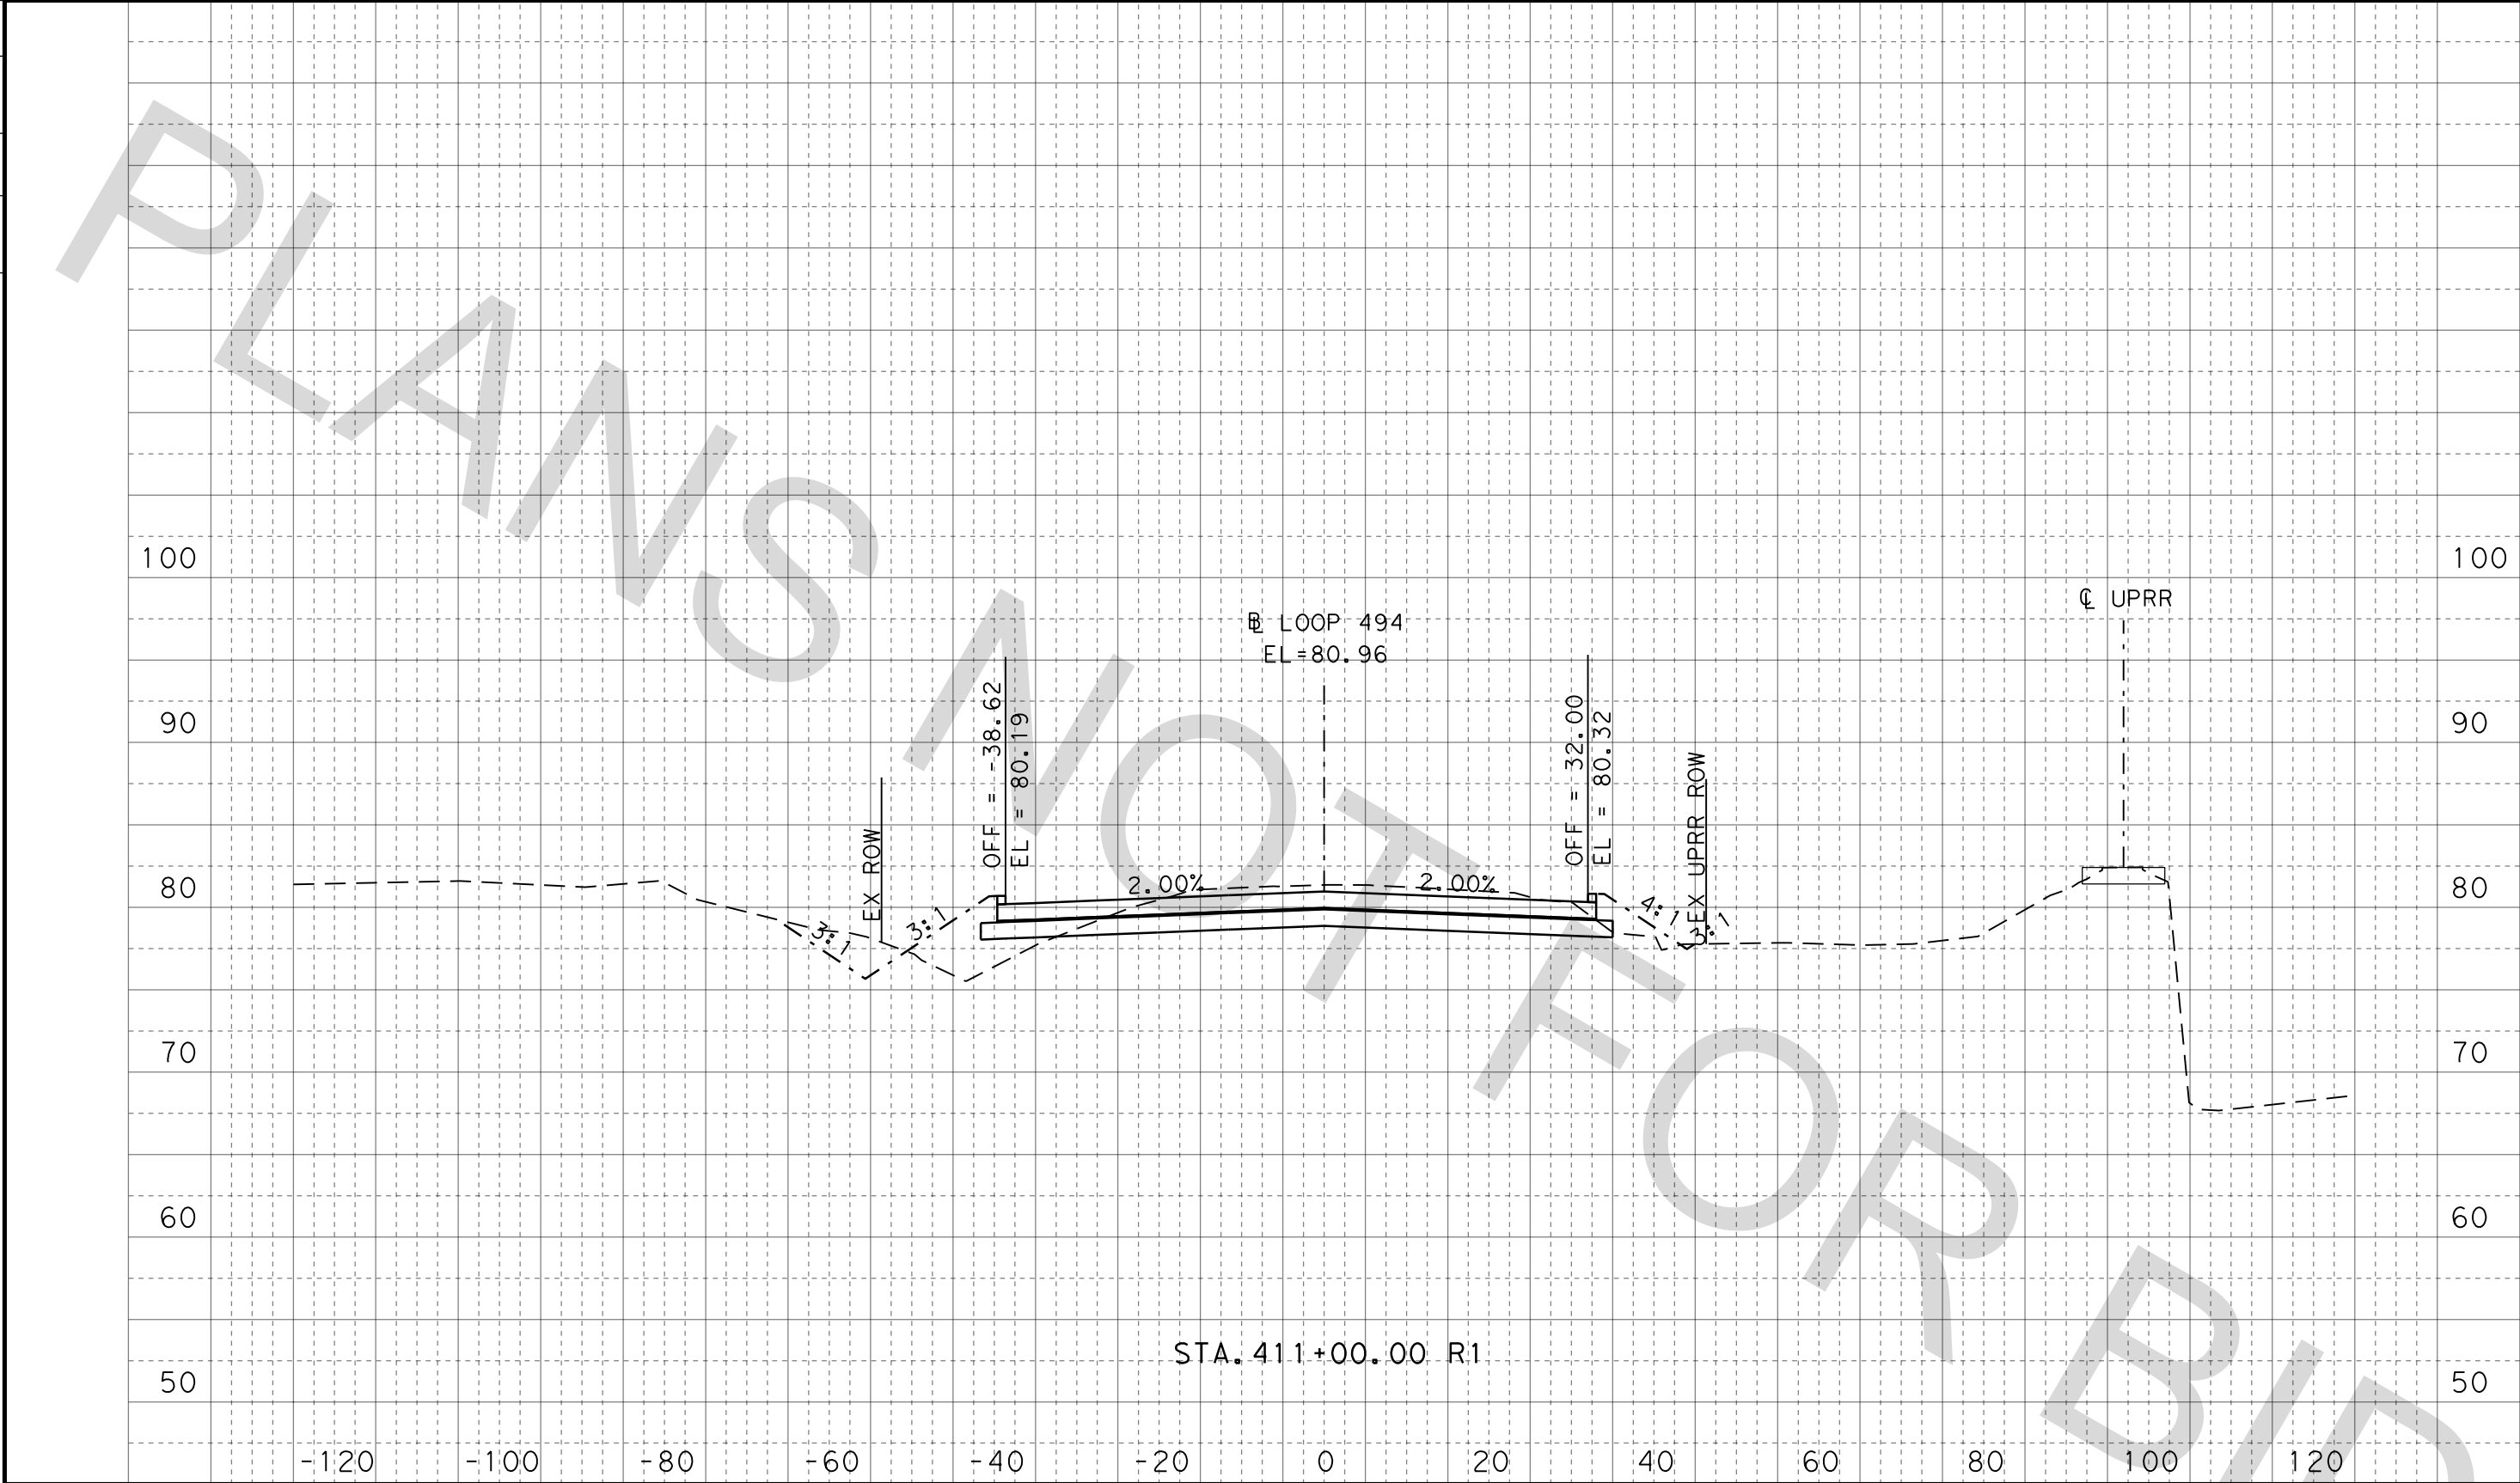

100% SUBMITTAL

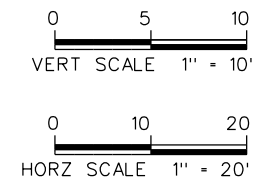

FOR INFORMATION ONLY
NOT FOR CONSTRUCTION


HNTB HNTB Corporation
The HNTB Companies
Engineers Architects Planners
TBPE Firm Registration No. 420

CONT	SECT	JOB	HIGHWAY
0912	37	232	NORTH PARK DRIVE
DIST	COUNTY		SHEET NO.
HOU	MONTGOMERY		68


LOOP 494
CROSS SECTIONS

DATE: 3/23/2021 4:03:37 PM
FILE: NP_XSEC_LOOP494.dgn

DW: Ck: Ck: Ck:

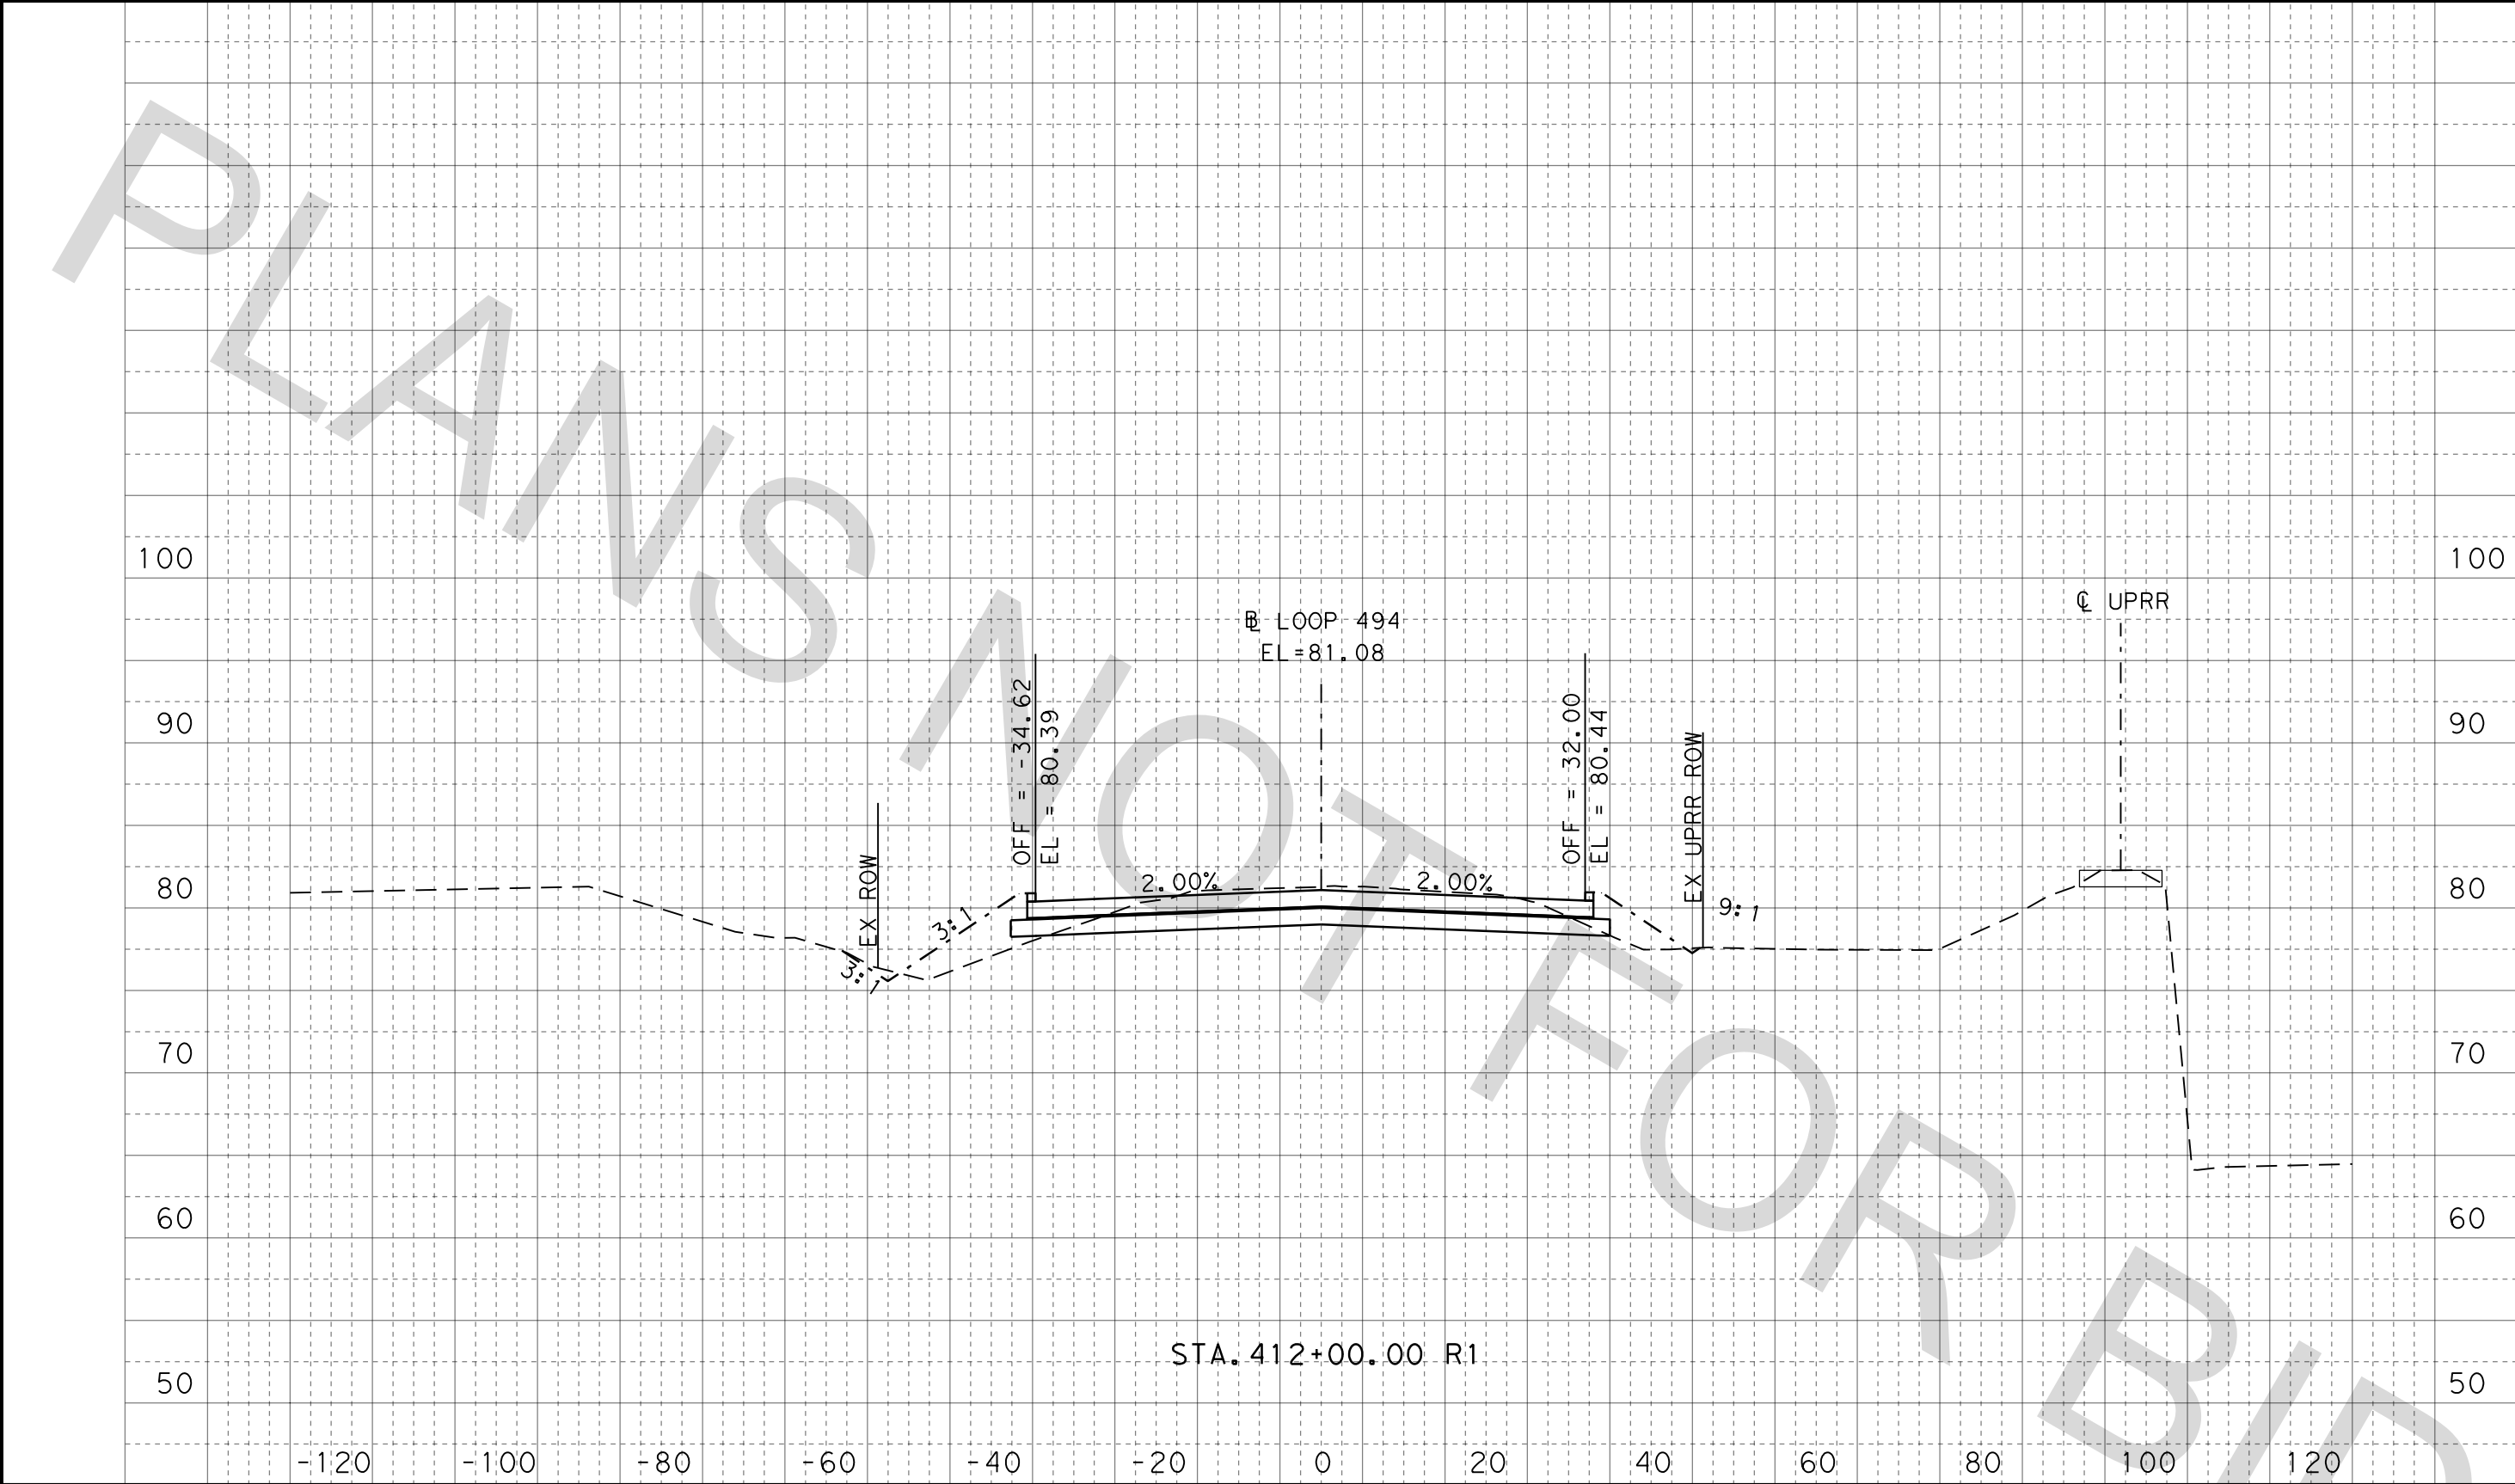

100% SUBMITTAL

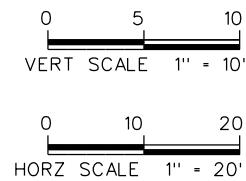

FOR INFORMATION ONLY
NOT FOR CONSTRUCTION

HNTB HNTB Corporation
The HNTB Companies
Engineers Architects Planners
TBPE Firm Registration No. 420

CONT	SECT	JOB	HIGHWAY
0912	37	232	NORTH PARK DRIVE
DIST	COUNTY		SHEET NO.
HOU	MONTGOMERY		69

LOOP 494
CROSS SECTIONS

PLANS NOT FOR CONSTRUCTION

110

100

90

80

70

60

STA. 413+00.00 R1

2.00%

2.00%

6:1

5:1

EX ROW

EX UPRR ROW

CL UPRR

OFF = -32.17
EL = 80.56

OFF = 32.00
EL = 80.57

LOOP 494
EL = 81.21



LOOP 494
CROSS SECTIONS

CONT	SECT	JOB	HIGHWAY
0912	37	232	NORTHPARK DRIVE
DIST	COUNTY		
HOU	MONTGOMERY		
			SHEET NO.
			70

DATE: 3/23/2021 4:03:55 PM
FILE: NP_XSEC_LOOP494.dgn

Dw: Ck: Dw: Ck:



100% SUBMITTAL

0 5 10
VERT SCALE 1" = 10'

0 10 20
HORIZ SCALE 1" = 20'

FOR INFORMATION ONLY
NOT FOR CONSTRUCTION

HNTB HNTB Corporation
The HNTB Companies
Engineers Architects Planners
TBPE Firm Registration No. 420


CONT	SECT	JOB	HIGHWAY
0912	37	232	NORTH PARK DRIVE
DIST	COUNTY		SHEET NO.
HOU	MONTGOMERY		71

LOOP 494
CROSS SECTIONS

DATE: 3/23/2021 4:04:03 PM
FILE: NP_XSEC_LOOP494.dgn

Dw: Ck: Dw: Ck:

100% SUBMITTAL

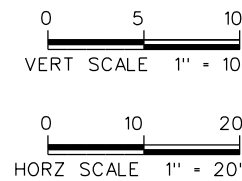

FOR INFORMATION ONLY
NOT FOR CONSTRUCTION

CONT	SECT	JOB	HIGHWAY
0912	37	232	NORTH PARK DRIVE
DIST	COUNTY		SHEET NO.
HOU	MONTGOMERY		72

HNTB HNTB Corporation
The HNTB Companies
Engineers Architects Planners
TBPE Firm Registration No. 420

LOOP 494
CROSS SECTIONS

100

90

80

70

60

100

90

80

70

60

LOOP 494

UPRR

STA. 415+00.00 R1

OFF = -25.44

EL = 80.51

OFF = -21.91

EL = 80.58

OFF = 17.38

EL = 80.67

OFF = 25.44

EL = 80.51

DATE: 3/23/2021 4:11:49 PM
FILE: NP_XSEC_LOOP494.dgn

Dw: Ck: Dw: Ck:



100% SUBMITTAL

0 5 10
VERT SCALE 1" = 10'

0 10 20
HORIZ SCALE 1" = 20'

FOR INFORMATION ONLY
NOT FOR CONSTRUCTION

HNTB HNTB Corporation
The HNTB Companies
Engineers Architects Planners
TBPE Firm Registration No. 420

CONT	SECT	JOB	HIGHWAY
0912	37	232	NORTH PARK DRIVE
DIST	COUNTY		SHEET NO.
HOU	MONTGOMERY		73


LOOP 494
CROSS SECTIONS

DATE: 3/23/2021 4:11:40 PM
FILE: NP_XSEC_LOOP494.dgn

Dr: Ck: Dri: Ck:



100% SUBMITTAL

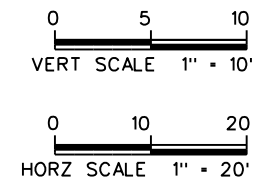

FOR INFORMATION ONLY
NOT FOR CONSTRUCTION

HNTB HNTB Corporation
The HNTB Companies
Engineers Architects Planners
TBPE Firm Registration No. 420


CONT	SECT	JOB	HIGHWAY
0912	37	232	NORTH PARK DRIVE
DIST	COUNTY		SHEET NO.
HOU	MONTGOMERY		74

LOOP 494
CROSS SECTIONS

DATE: 3/24/2021 10:35:56 AM
FILE: NP_XSEC-ANDERSON.dgn

Dr: Ck: Dw: Ck:

100% SUBMITTAL

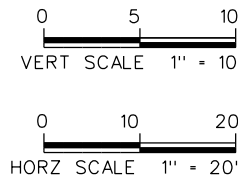

FOR INFORMATION ONLY
NOT FOR CONSTRUCTION

CONT	SECT	JOB	HIGHWAY
0912	37	232	NORTH PARK DRIVE
DIST	COUNTY		SHEET NO.
HOU	MONTGOMERY		75

HNTB HNTB Corporation
The HNTB Companies
Engineers Architects Planners
TBPE Firm Registration No. 420

NORTH PARK DRIVE
CROSS SECTIONS

STA. 801+44.00 R1

ANDERSON RD
EL = 79.37

OFF = -12.00
EL = 79.13

OFF = -12.00
EL = 79.13

2.00% 2.00%

6:1 3:1

100

90

80

70

60

-120

-100

-80

-60

-40

-20

0

20

40

60

80

100

120

100

90

80

70


60

DATE: 3/24/2021 10:36:07 AM
FILE: NP_XSEC-ANDERSON.dgn

Dw: Ck: Ck: Dw: Ck: Dw: Ck:



100% SUBMITTAL

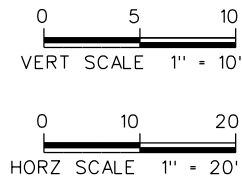

FOR INFORMATION ONLY
NOT FOR CONSTRUCTION

HNTB HNTB Corporation
The HNTB Companies
Engineers Architects Planners
TBPE Firm Registration No. 420


CONT	SECT	JOB	HIGHWAY
0912	37	232	NORTH PARK DRIVE
DIST	COUNTY		SHEET NO.
HOU	MONTGOMERY		76

NORTH PARK DRIVE
CROSS SECTIONS

DATE: 3/24/2021 10:36:18 AM
FILE: NP_XSEC-ANDERSON.dgn

DW: Ck: Ck: Ck:

100% SUBMITTAL

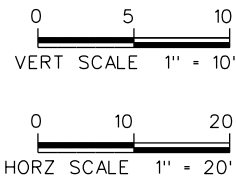

FOR INFORMATION ONLY
NOT FOR CONSTRUCTION

CONT	SECT	JOB	HIGHWAY
0912	37	232	NORTH PARK DRIVE
DIST	COUNTY		SHEET NO.
HOU	MONTGOMERY		77



NORTH PARK DRIVE
CROSS SECTIONS

STA. 803+00.00 R1

ANDERSON RD
EL = 82.42

OFF = -44.78
EL = 83.13

OFF = 17.25
EL = 82.05

1.14%

2.55%

2:1


4:1

DATE: 3/24/2021 10:36:27 AM
FILE: NP_XSEC-ANDERSON.dgn

DW: Ck: Dw: Ck: Dw: Ck:



100% SUBMITTAL

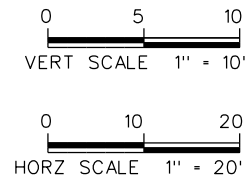

FOR INFORMATION ONLY
NOT FOR CONSTRUCTION

HNTB HNTB Corporation
The HNTB Companies
Engineers Architects Planners
TBPE Firm Registration No. 420

CONT	SECT	JOB	HIGHWAY
0912	37	232	NORTH PARK DRIVE
DIST	COUNTY		SHEET NO.
HOU	MONTGOMERY		78

NORTH PARK DRIVE
CROSS SECTIONS