


- AREA TO REMAIN OPEN DURING CROSSOVER CONSTRUCTION
- AREA CLOSED DURING CROSSOVER CONSTRUCTION

CROSSOVER CLOSURE BETWEEN KING'S MILL AND RUSSEL PALMER
STARTING SEPTEMBER 10, 2024
ENDING NOVEMBER 8, 2024
 *Turn-arounds at Russell Palmer and west of King's Mill to remain open during this construction



- LEGEND**
- WORK ZONE
 - CONSTRUCTION WARNING SIGN
 - TY III BARRICADE
 - PROPOSED TRAVEL FLOW
 - DETOUR PATH

- NOTES:**
1. DETOURS ARE FOR OFF-PEAK CLOSURES ONLY.
 2. REFER TO TRAFFIC CONTROL PLAN CONSTRUCTION DETOUR DIAGRAM LEGEND

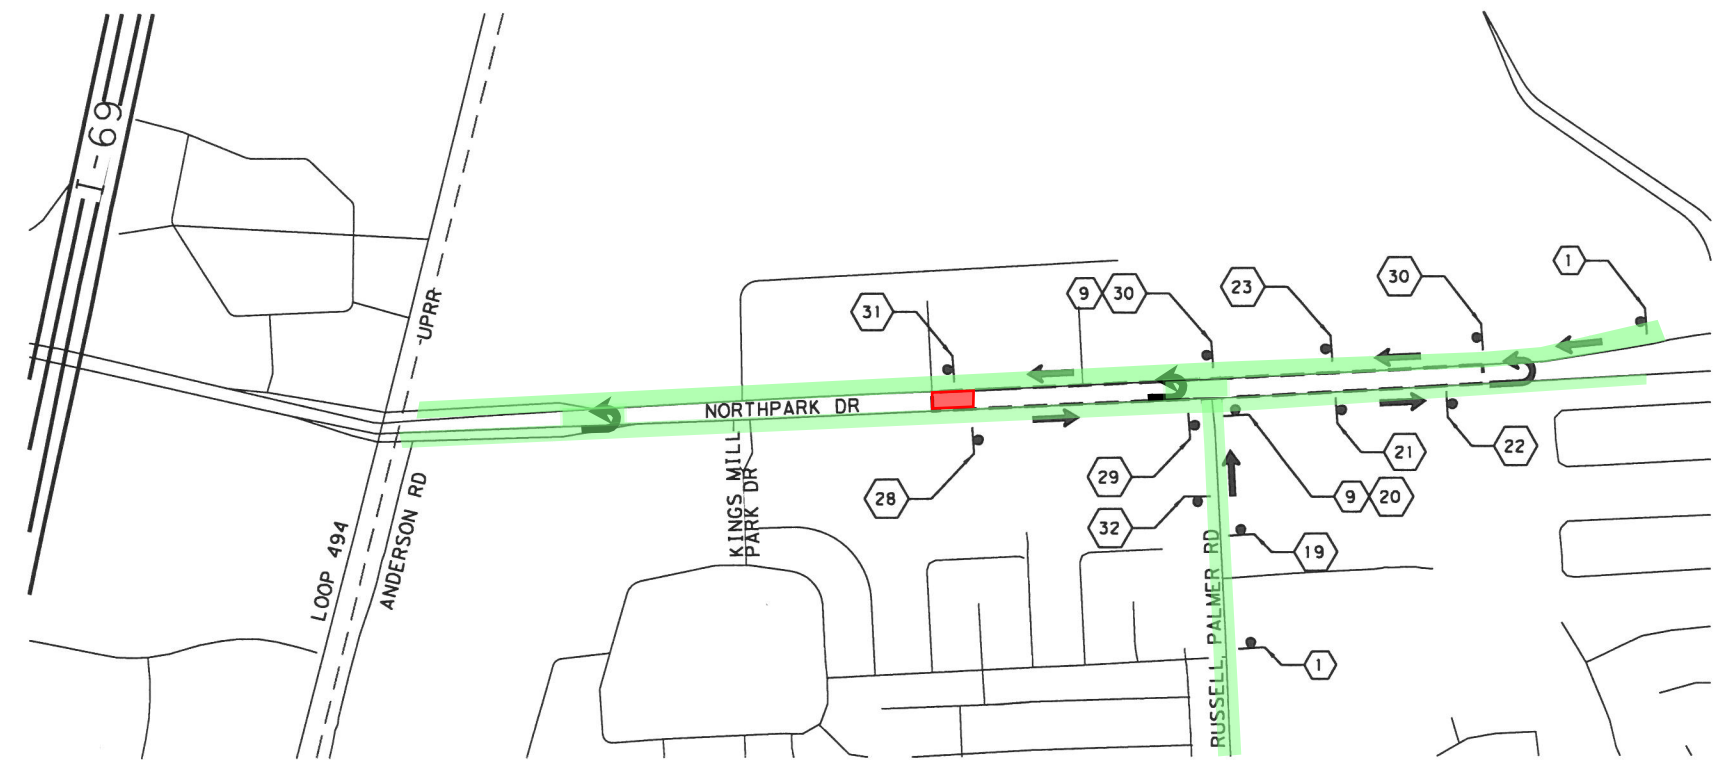

PAULA KPATT
 128626
 LICENSED PROFESSIONAL ENGINEER
 DATE: 1/7/2022
 NOT TO SCALE

NO.	REVISIONS	BY	DATE

HNTB
 HNTB Corporation
 The HNTB Companies
 Infrastructure Solutions
 Firm Registration Number 420

LH RA
 LAKE HOUSTON REDEVELOPMENT AUTHORITY & TRIZ 10
 600 HUNTON ANDREWS KURTH LLP
 600 TRAVIS SUITE 420
 HOUSTON, TX 77002

CITY OF HOUSTON
 HOUSTON PUBLIC WORKS

NORTH PARK DRIVE
TRAFFIC CONTROL PLANS
DETOUR DIAGRAMS
RUSSELL PALMER RD

SHEET 1 OF 1

DESIGNED TO	FED. RD. DIST. NO.	STATE	CITY OF HOUSTON	HWY. NO.
CHECKED TO	6	TEXAS	SEE TITLE SHEET	CS
DRAWN TO	DISTRICT	COUNTY	CONTROL SECTION	JOB SHEET
CHECKED PI	HOU	MONTGOMERY	0912 37	232 118

1/7/2022 7:46:42 PM